
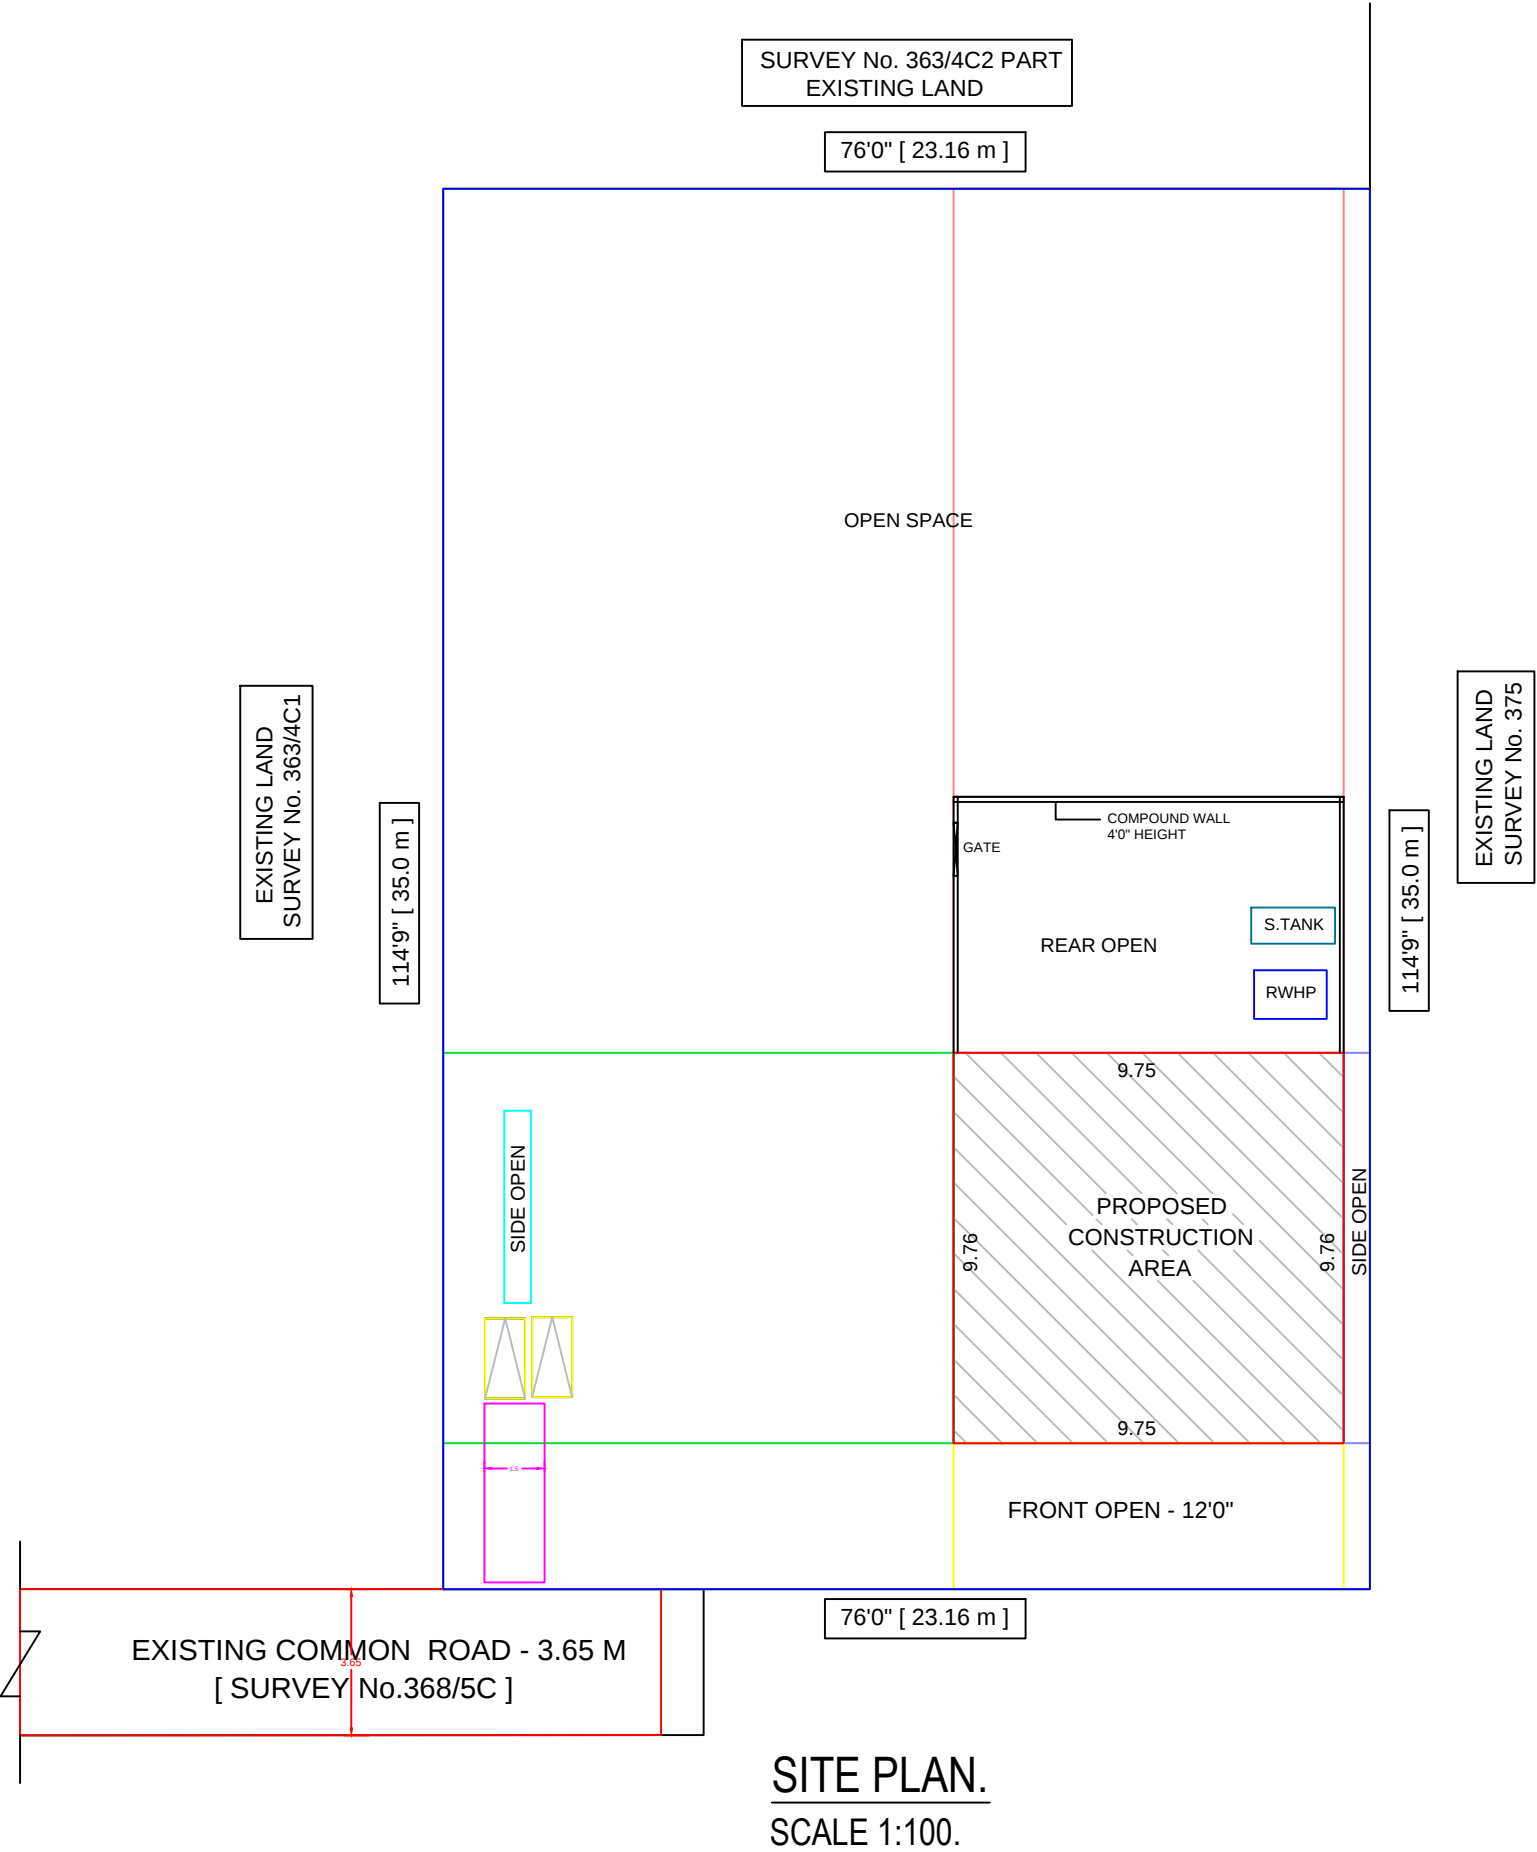
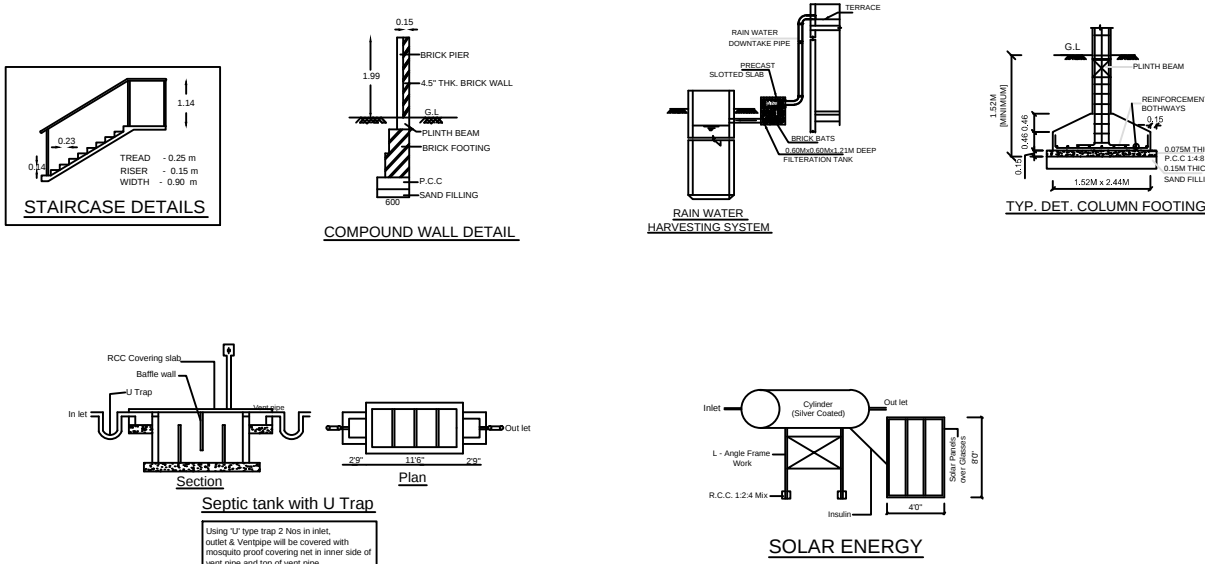
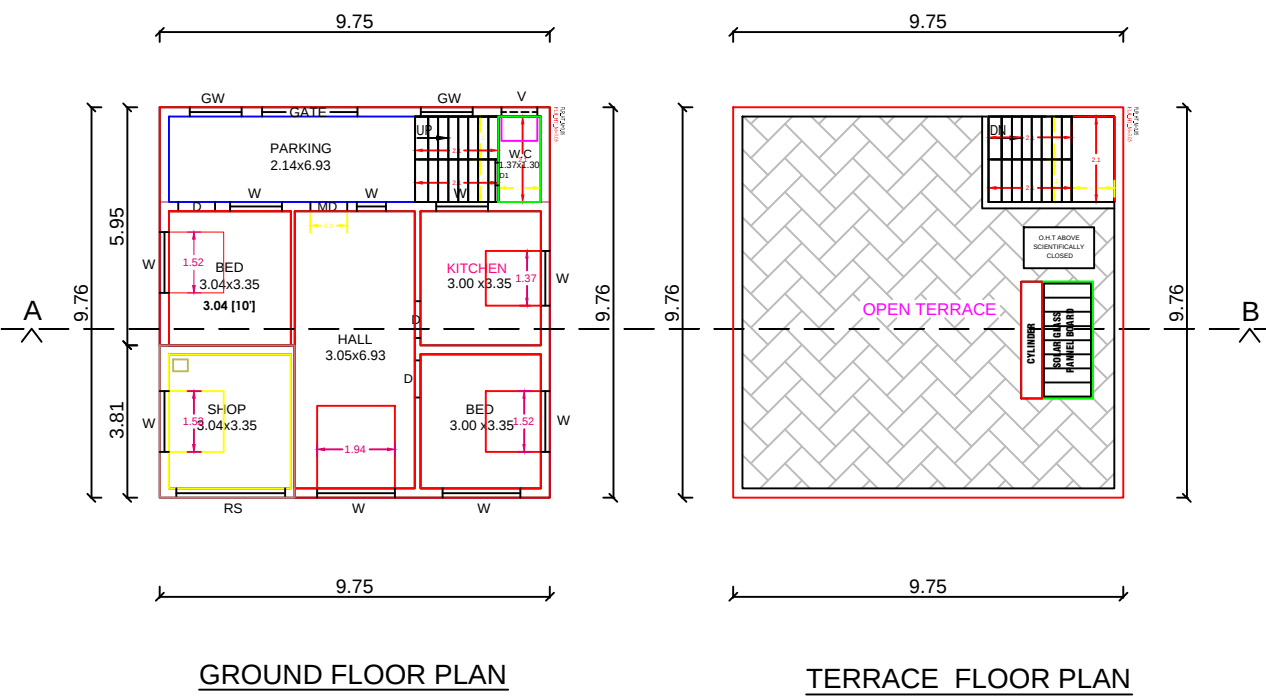
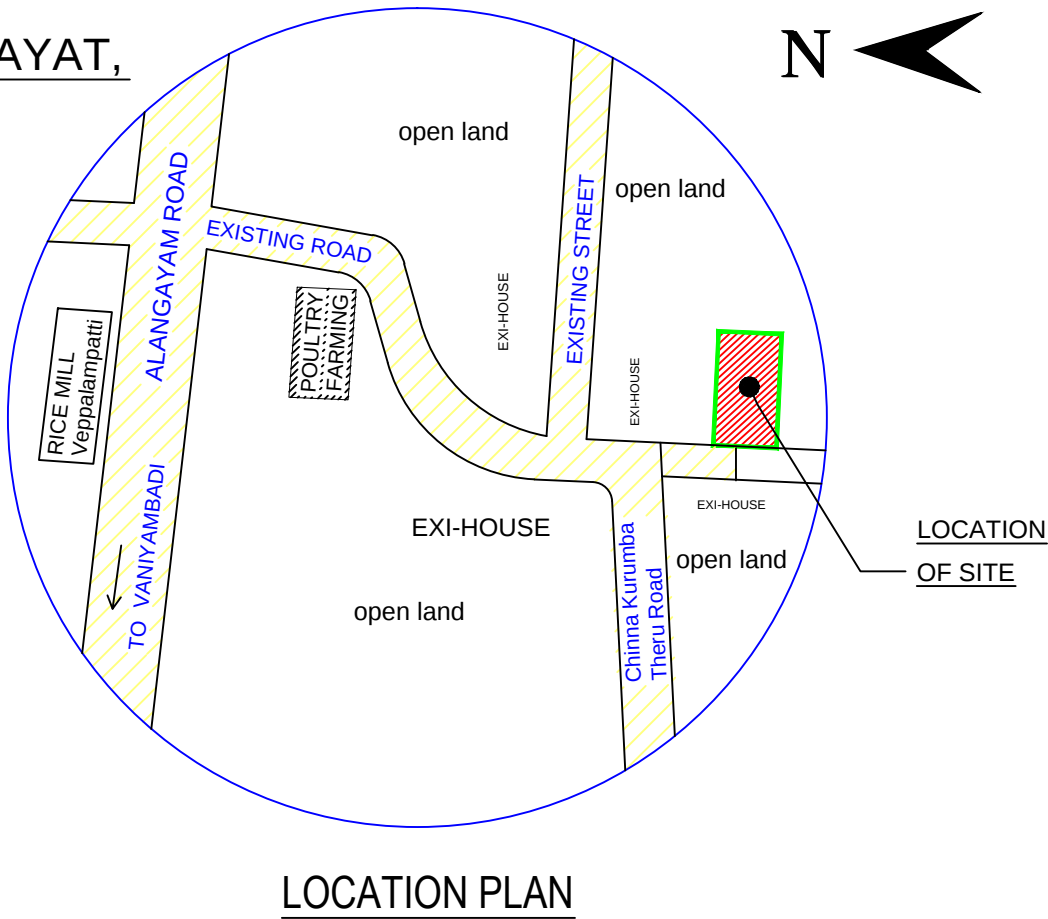


PLAN SHOWING THE PROPOSED NEW CONSTRUCTION OF RCC ROOF SHOP & RESIDENTIAL BUILDING
IN SURVEY No. 363/4C2 PART, PATTA No.4762, VEPALAMPATTI VILLAGE, PERIYAKURUMBATHERU PANCHAYAT,
ALANGAYAM UNION, VANIYAMBADI TALUK, TIRUPATHUR DISTRICT.

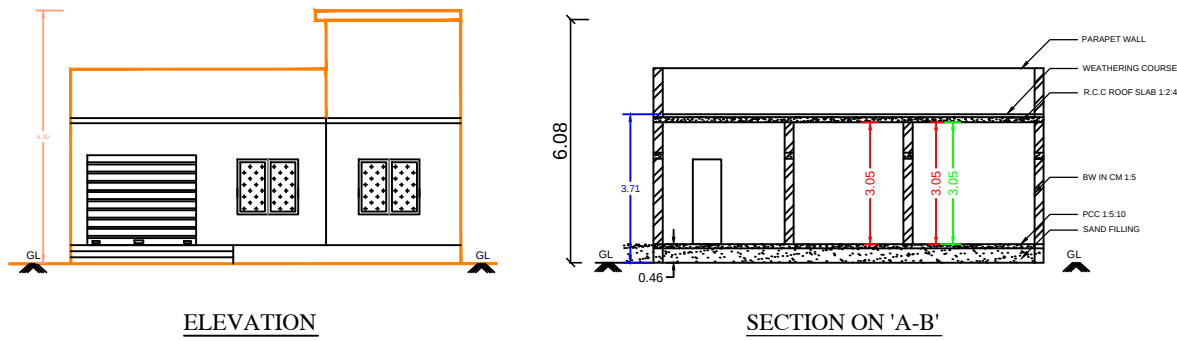

ARE	QR CODE	VT
AREA		60
AREA		60
AREA		60
PRO. [S		84
PRO. [R		.29
OPEN		47

PLOT COVERAGE = $\frac{95.13}{810.60} = 11.73 \%$

F.S.I. = $\frac{95.13}{810.60} = 0.12$

JOINERIES :		
RS ... ROLLING SHUTTER ..	2.80	X 2.13
GG ... GRILL GATE ..	2.80	X 2.13
MD ... MAIN DOOR ..	1.00	X 2.13
D ... DOOR ..	0.91	X 2.13
D1 ... DOOR ..	0.76	X 2.13
GW ... GRILL WORK ..	1.83	X 1.27
W ... WINDOW ..	1.52	X 1.37
V ... VENTILATOR ..	0.91	X 0.61

NOTE :	
OWNER'S BOUNDARY IN..	
PRO. CONSTN AREA IN ..	
EXI- ROAD / STREET IN ..	

APPLICANT'S NAME : Mrs. J.SUMATHI
w/o. JAIRATHINAM

ENGINEER :

Er. T.MALA MARGARET, D.C.E.,
REGISTERED ENGINEER - Gr.3
Reg No.034 / LS / 2019 / 00002
7/163, NEW STREET,
PERUMALPET,VANIYAMBADI.
CELL : 99432 07103