

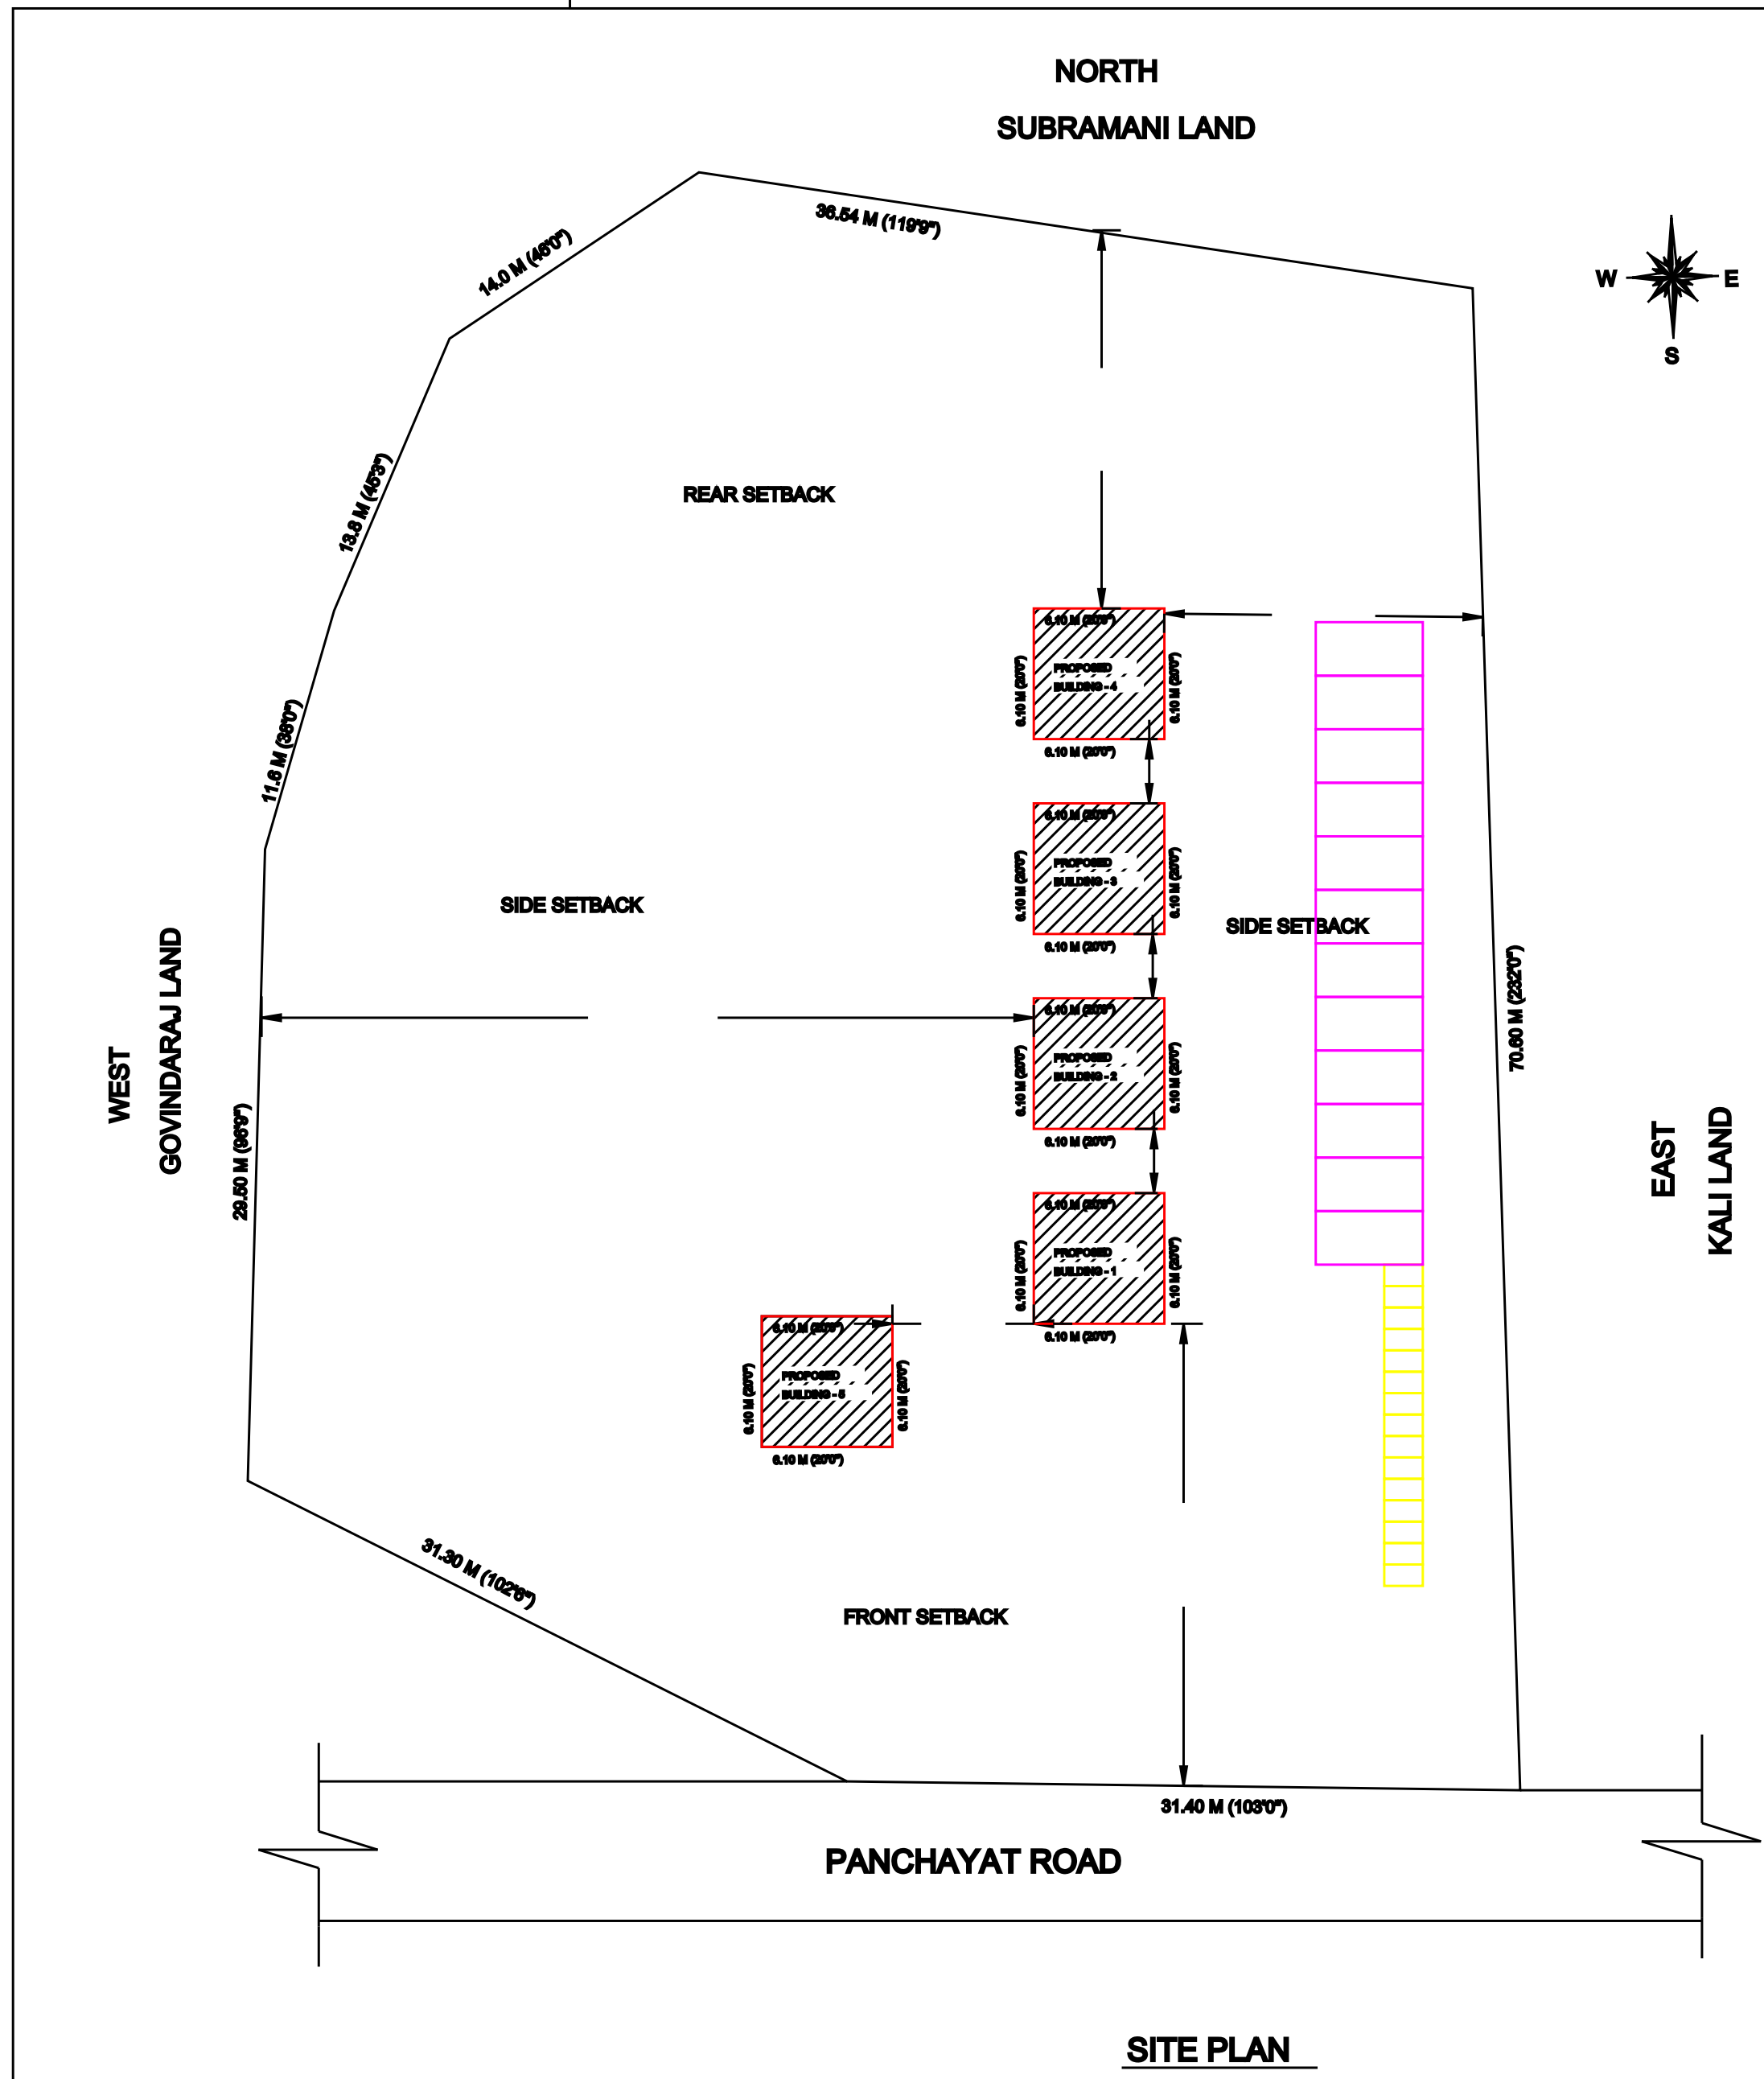
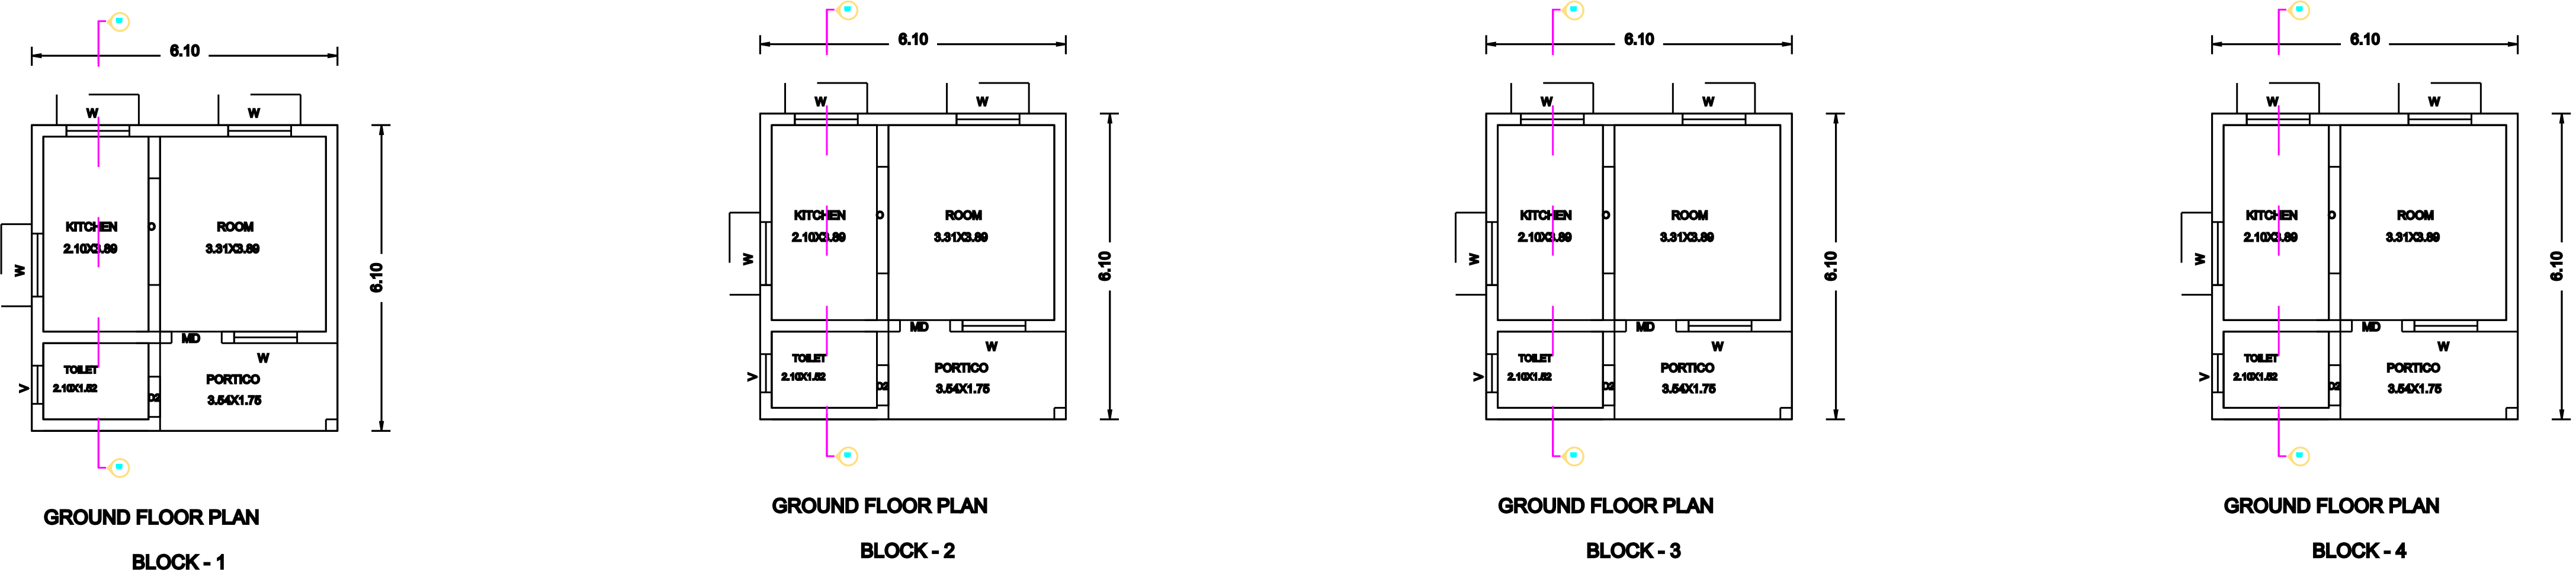
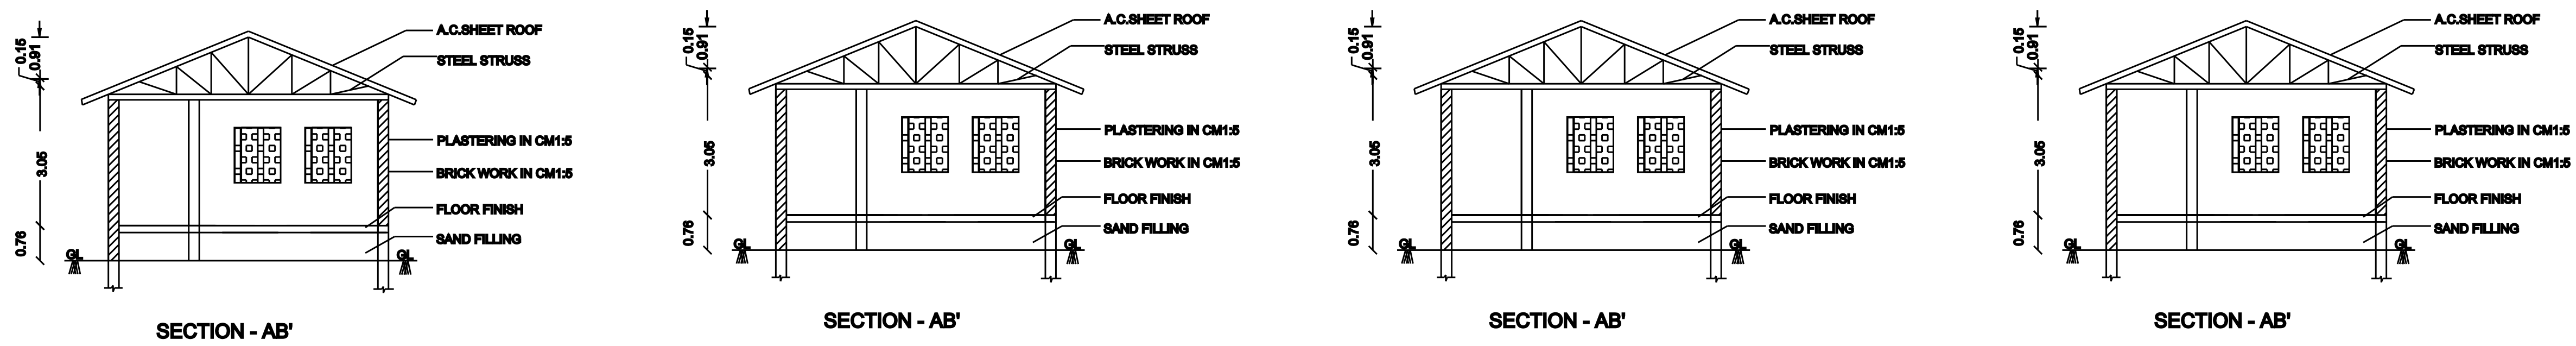
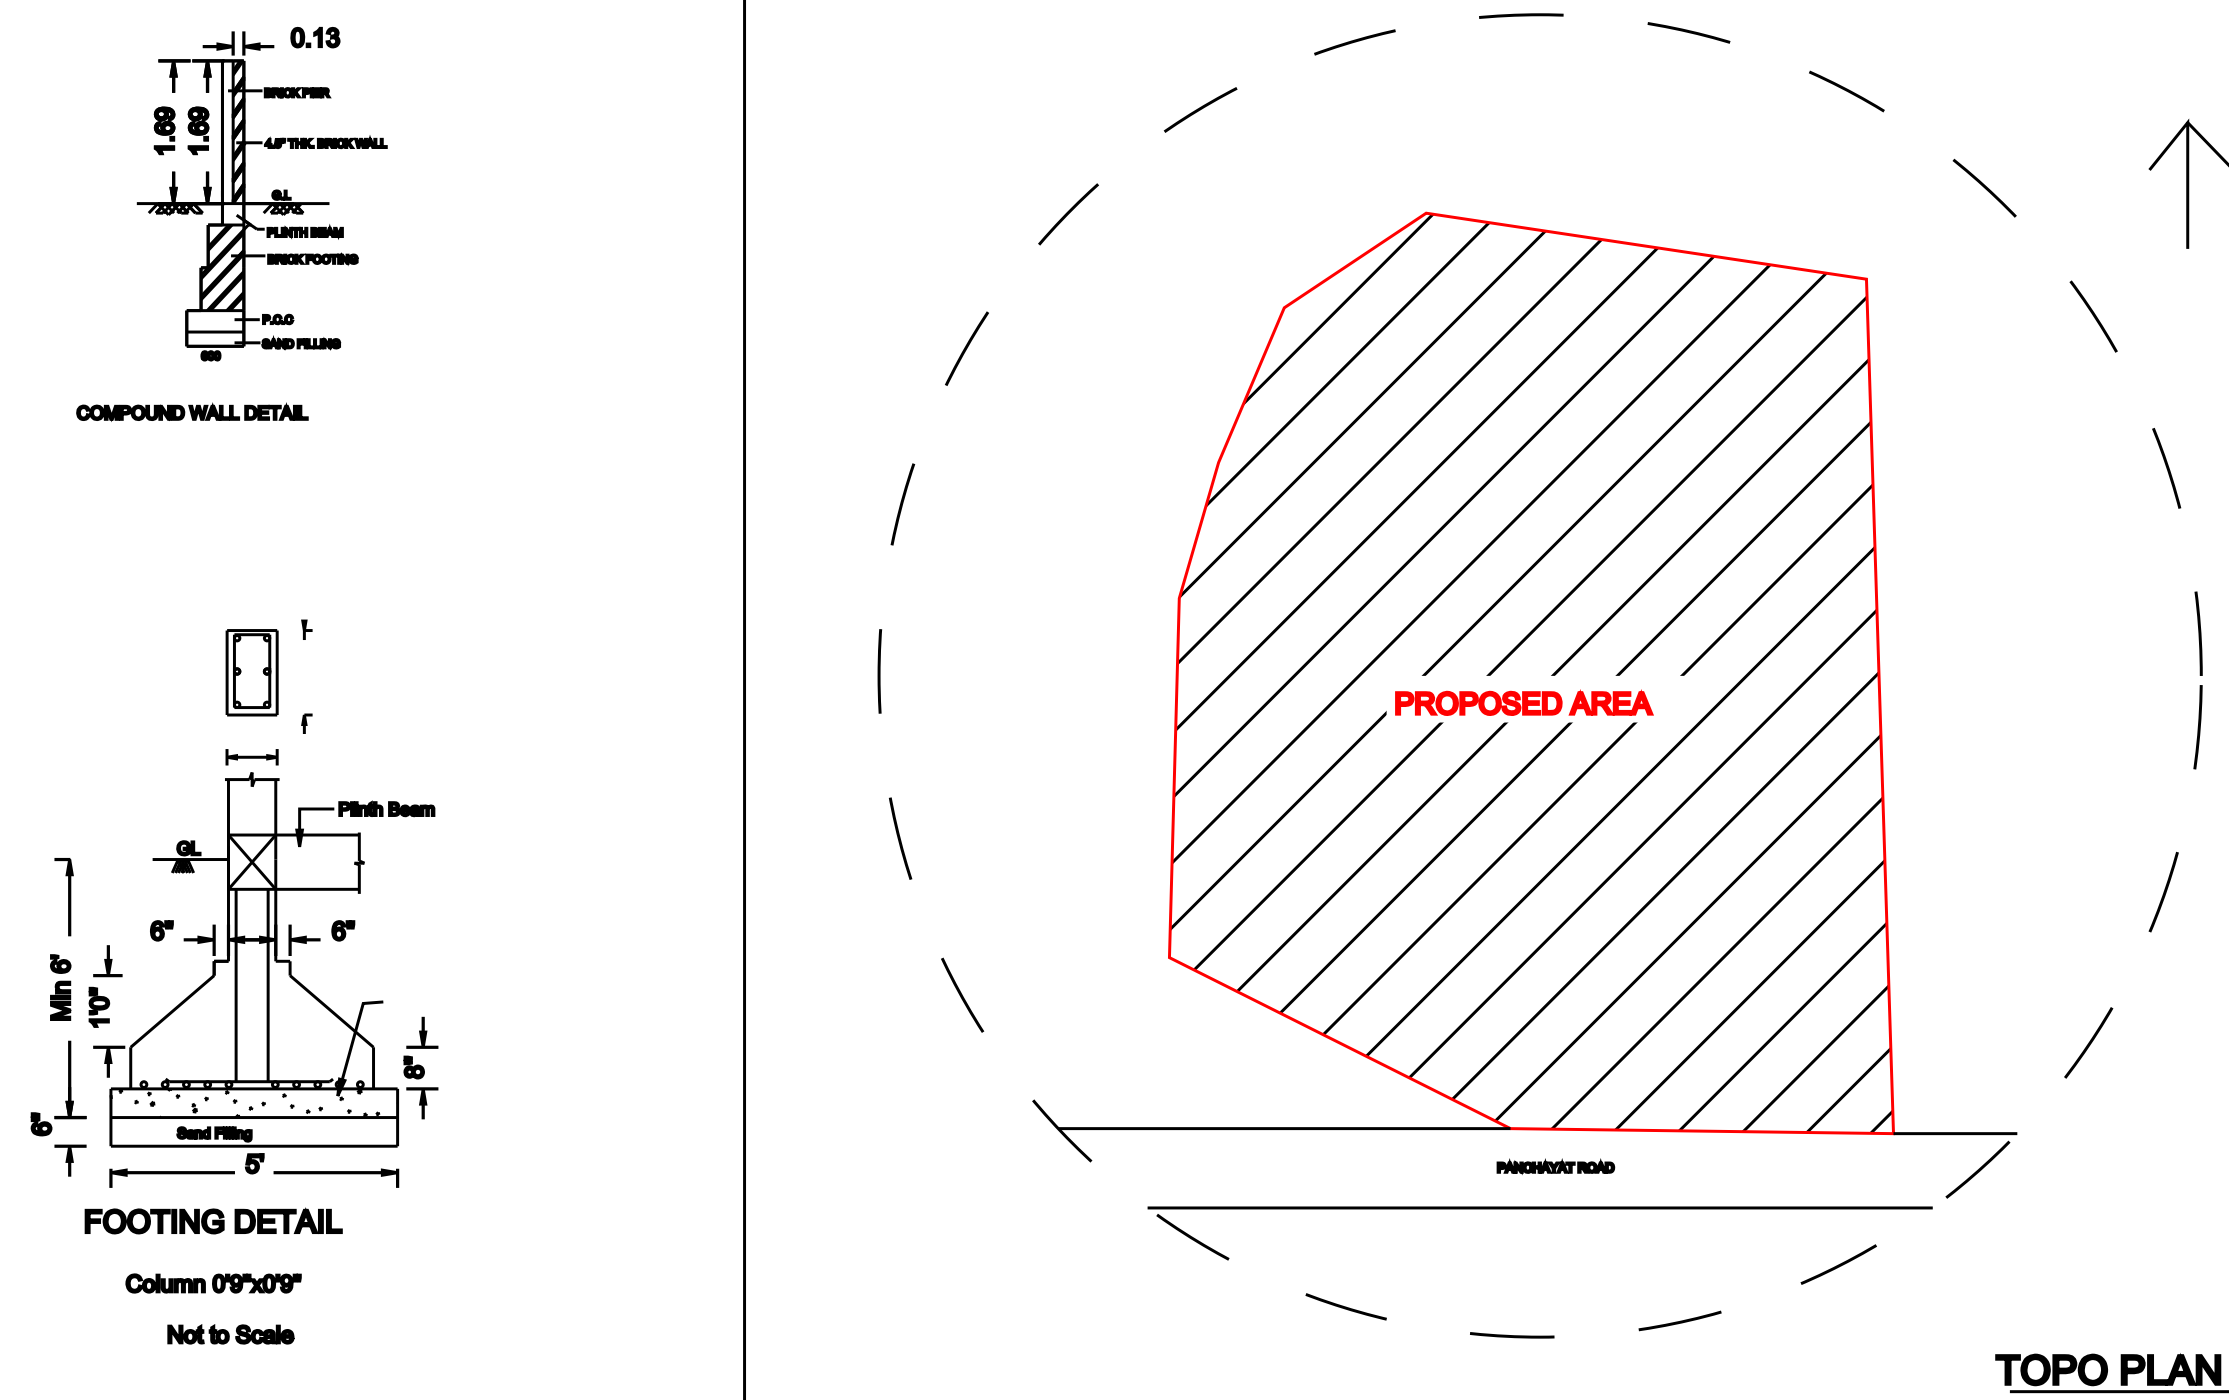
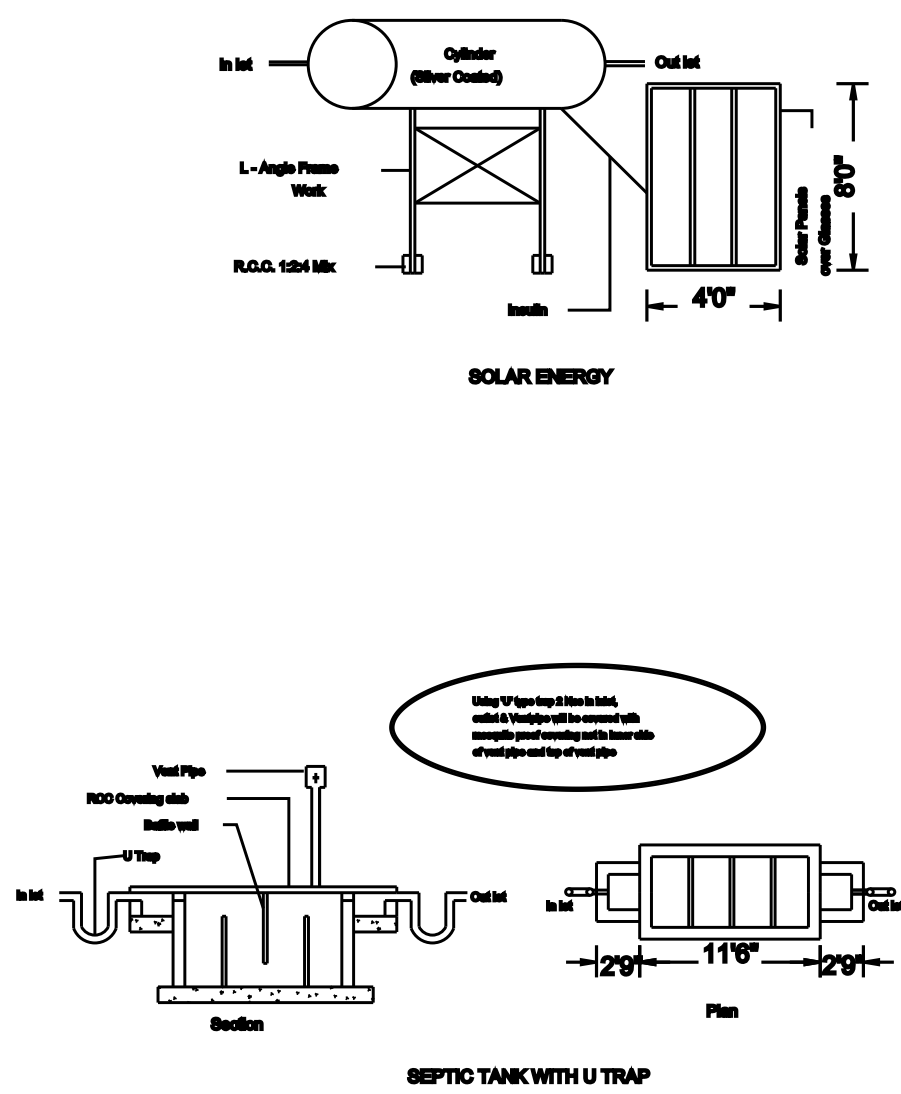


PLAN SHOWING THE PROPOSED CONSTRUCTION OF GROUND FLOOR R.C.C ROOF RESIDENTIAL BUILDING IN S.F.No.410/ 4,
OF PADANUR VILLAGE , ATHANAVOOR MADURA ,YELAGIRI HILLS ,JOLARPETTAI UNION ,TIRUPATTUR TALUK & DISTRICT.

APPLICANT: Mr . K.C. KAMARAJ S/o CHINNARAJ .

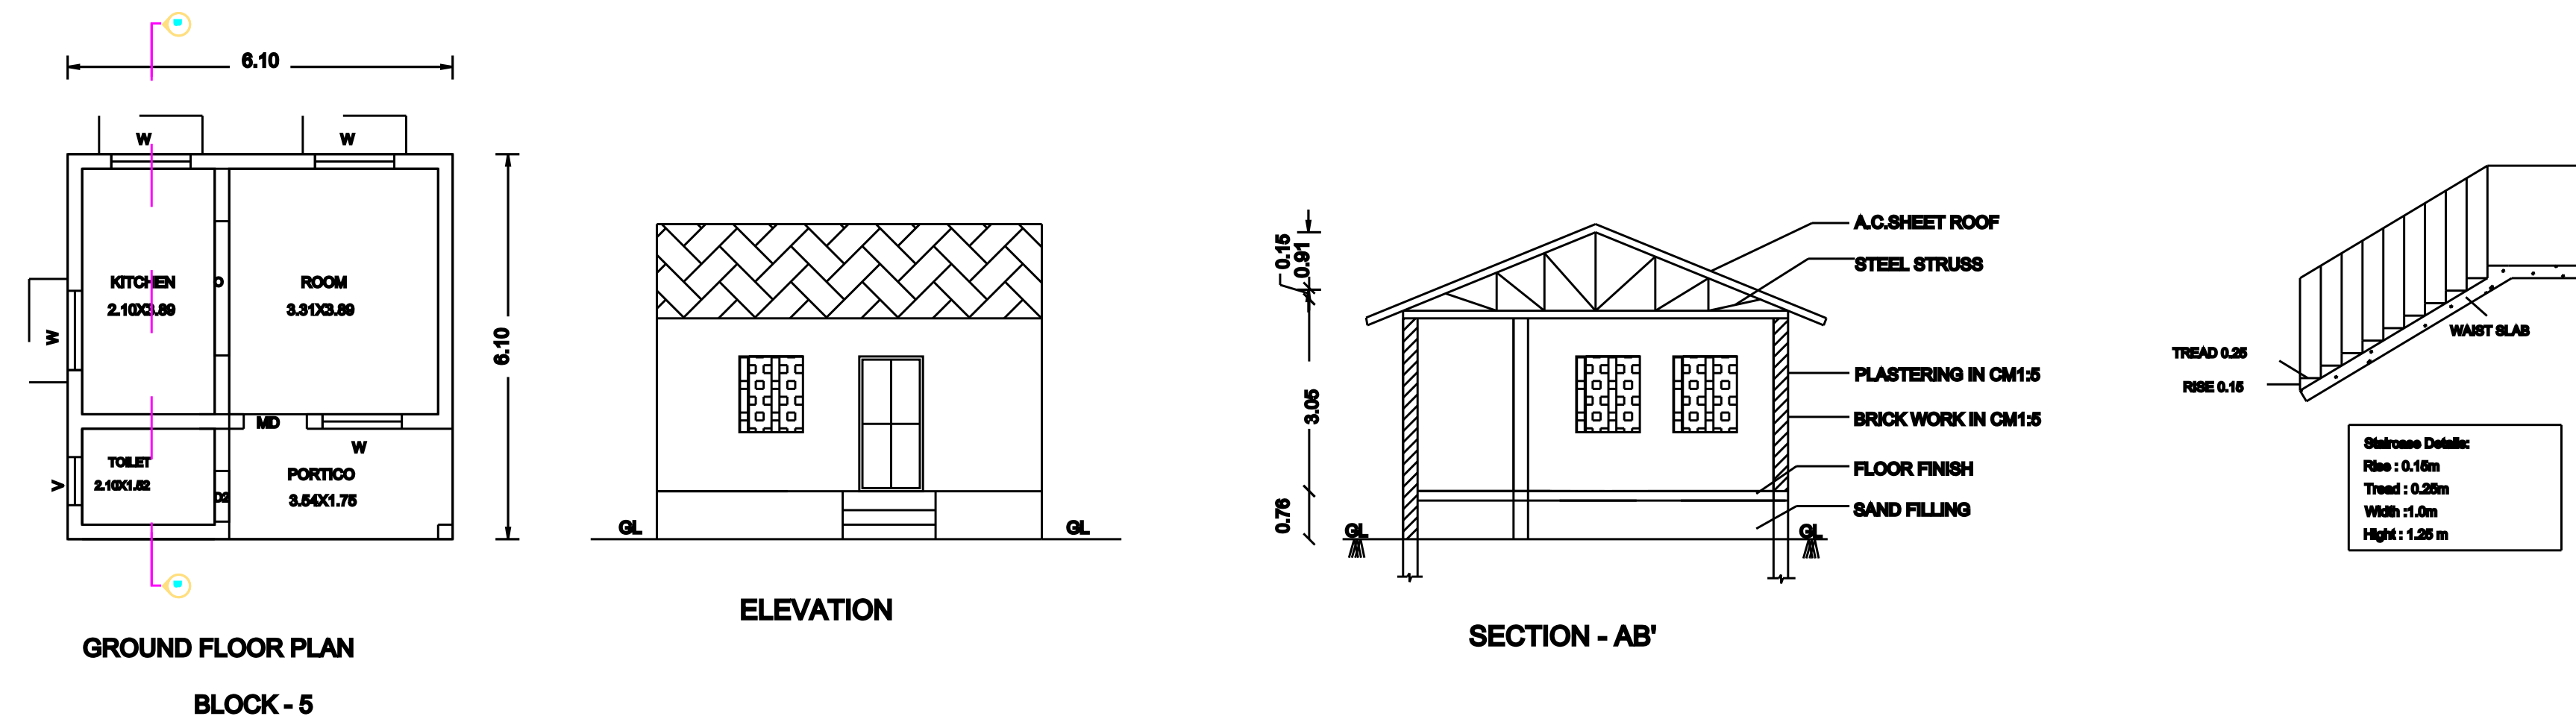

SCALE 1:100		SHEET No: 1	
ALL DIMENSIONS ARE IN "METER"			
PLOT COVERAGE =		$\frac{107.81}{184.39}$	= 58.46 %
F.S.I =		$\frac{107.81}{184.39}$	= 0.58
JOINERY DETAILS	FEET	METER	
MG - M.GATE	8'0" X 7'0"	2.44 X 2.14	
D1 - DOOR	3'6" X 7'0"	1.00 X 2.14	
D2 - DOOR	2'6" X 7'0"	0.76 X 2.14	
W - WINDOW	4'6" X 6'0"	1.36 X 1.83	
V - VENTILATOR	2'6" X 2'6"	0.76 X 0.76	
AREA DETAILS		SQ.Ft	SQ.Mt
TOTAL (AS PER DOCUMENT) 1.03 ACRES		44866.80	4168.26
TOTAL (AS PER PATTA)		44866.80	4168.26
TOTAL (AS PER SITE)		41387.12	3844.99
GROUND FLOOR AREA		2000.00	185.80
TOTAL PROPOSED CONST. AREA		2000.00	185.80
OPEN SPACE AREA		39387.12	3659.18
APPLICANT:			
REGISTERED ENGINEER:			
 Er. G. KARUNA, DCE., Registered Engineer Registered No. 033/LS/2021/00004 Tirupattur Municipality SRI GANESH BUILDERS No.28, DSR Complex, Ponniyammam Kovil Street, Tirupattur TK & Dt 635 601 Cell: 9942280043			
OFFICE USE:			

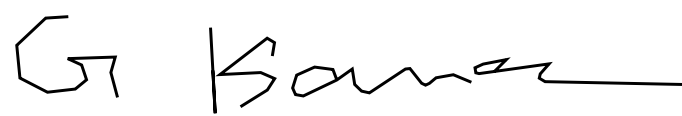