




PLAN SHOWING THE PROPOSED CONSTRUCTION OF R.C.C ROOF GROUND FLOOR RESIDENTIAL BUILDING

AT S.NO: 1/2A, S.D.S.NO: 1/2A2, N.S.D.S.NO: 1/2A2B, PATTA NO: 1232, AMBALUR VILLAGE AND PANCHAYAT, NATTRAMPALLI PANCHAYAT UNION,







VANIYAMBADI TALUK, TIRUPATHUR DISTRICT.,

OWNER THIRU: MR.V.DURAIMURUGAN S/O. THIRU.K.VISWANATHAN.

Office Use :-

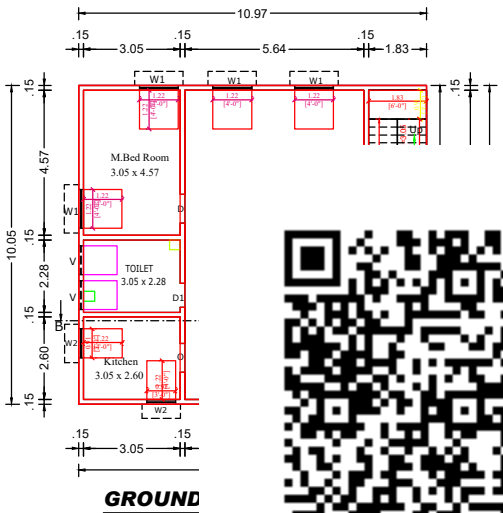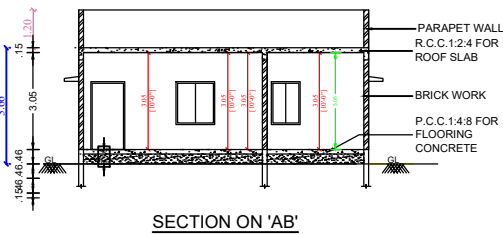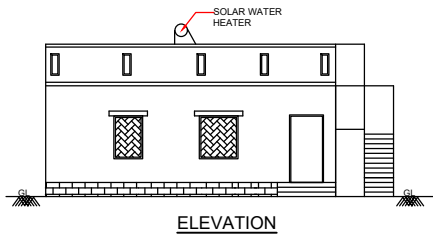

Raja Land & S.No: 1/2A2A Land

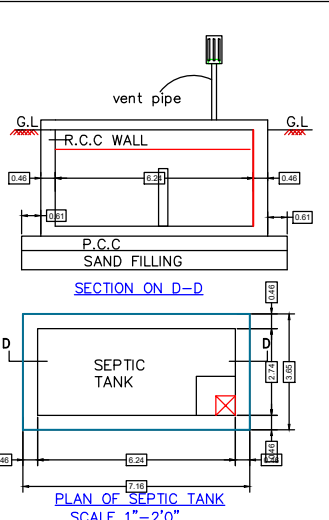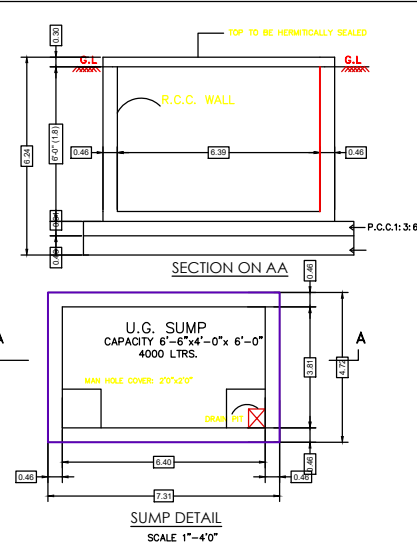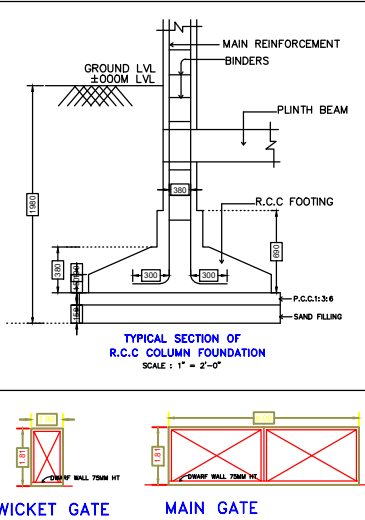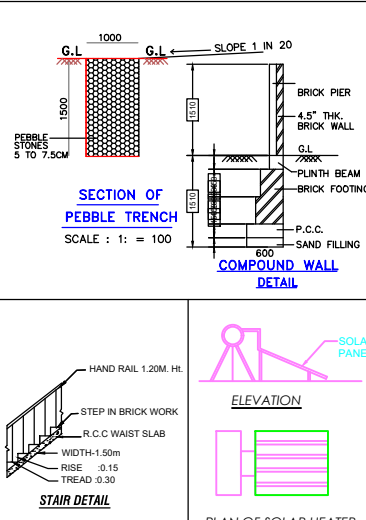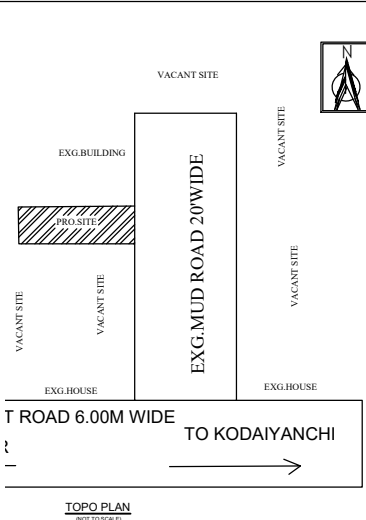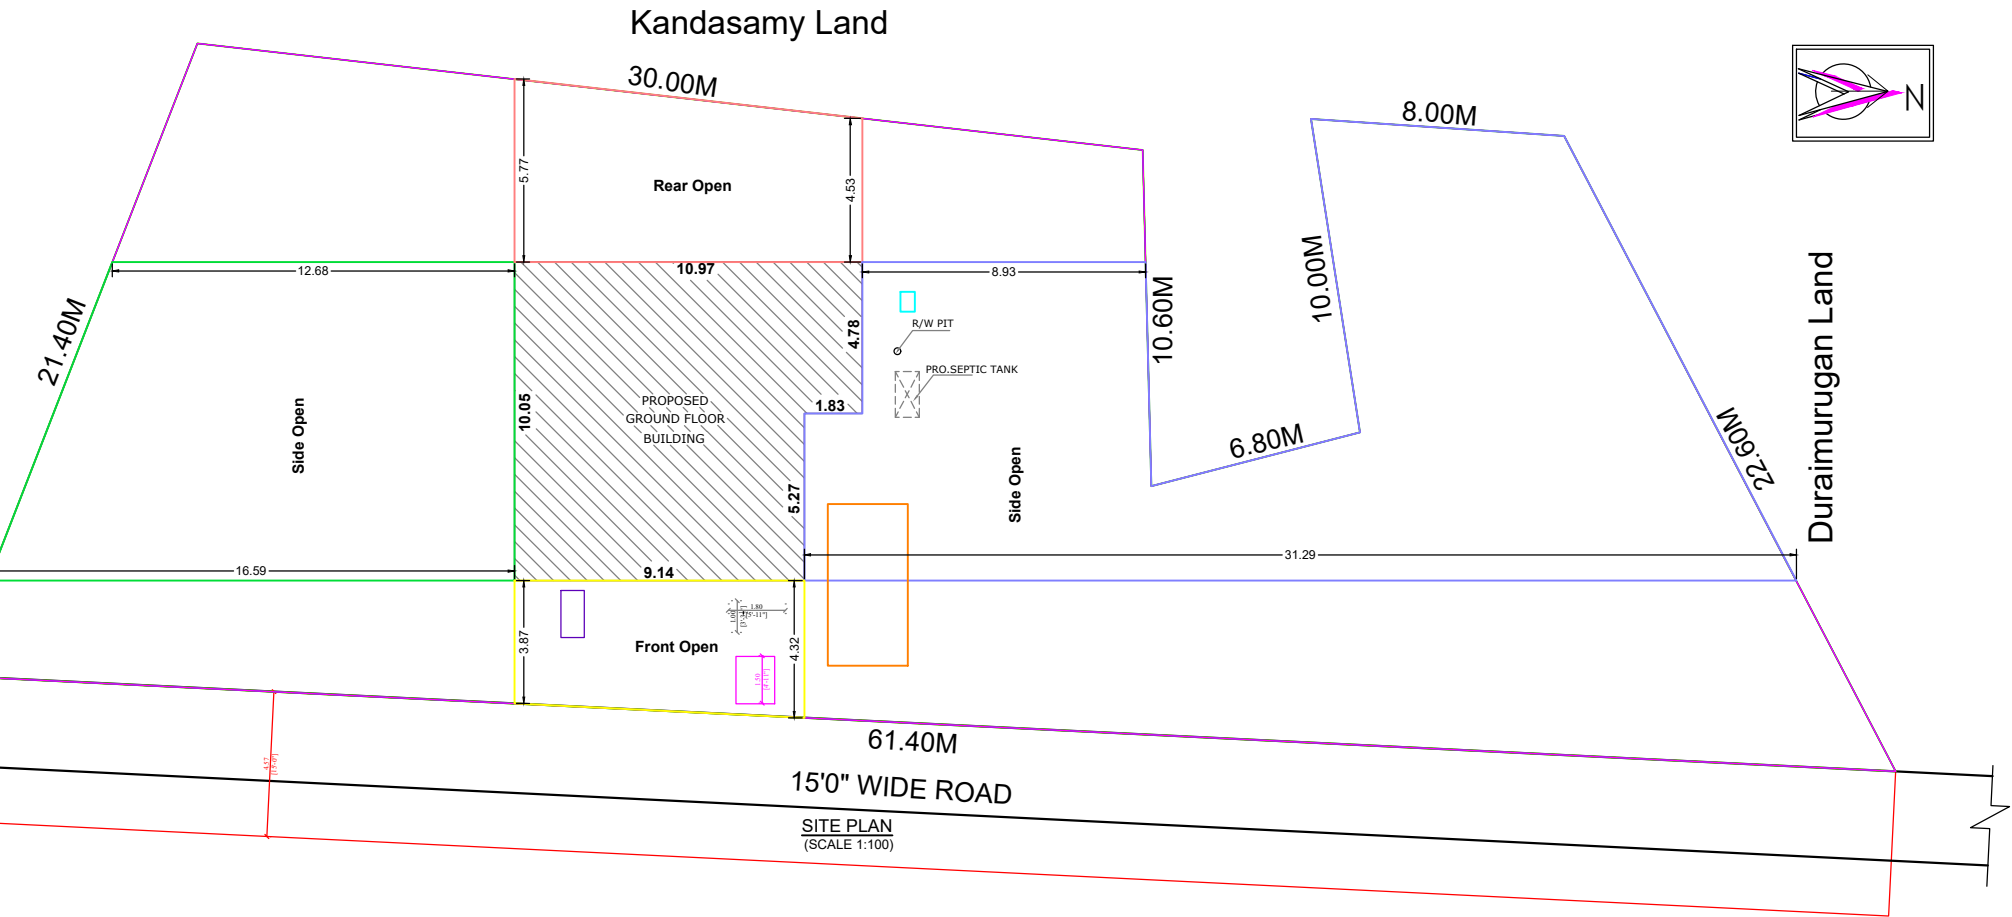

AREA STATEMENT	CENT	SQ.FT	SQ.M
AREA OF THE SITE AS PER DOCUMENT	23.50	10236.60	954.00
AREA OF THE SITE AS PER PATTA	23.50	10236.60	954.00
AREA OF THE SITE AS PER SITE	23.50	10236.60	954.00
SUPER IMPOSED PLOT AREA	23.50	10236.60	954.00
GROUND FLOOR		1082.91	100.60
OPEN AREA		9153.69	853.40

PLOT COVERAGE	=	100.60 / 954.00	X 100 = 10.55 %
F.S.I	=	100.60 / 954.00	= 0.105

JOINERY DETAILS:-		MM
MD	MAIN DOOR	1.07 x 2.13
D	DOOR	0.91 x 2.13
D1	DOOR	0.76 x 2.13
W	WINDOW	1.22 x 1.22
W1	WINDOW	0.90 x 1.22
V	VENTILATOR	0.90 x 0.60

Legend :-

EXISTING ROAD	
SUPER IMPOSED BOUNDARY	
PROPOSED CONSTRUCTION	

Applicant :-

Signature

Engineer :-