

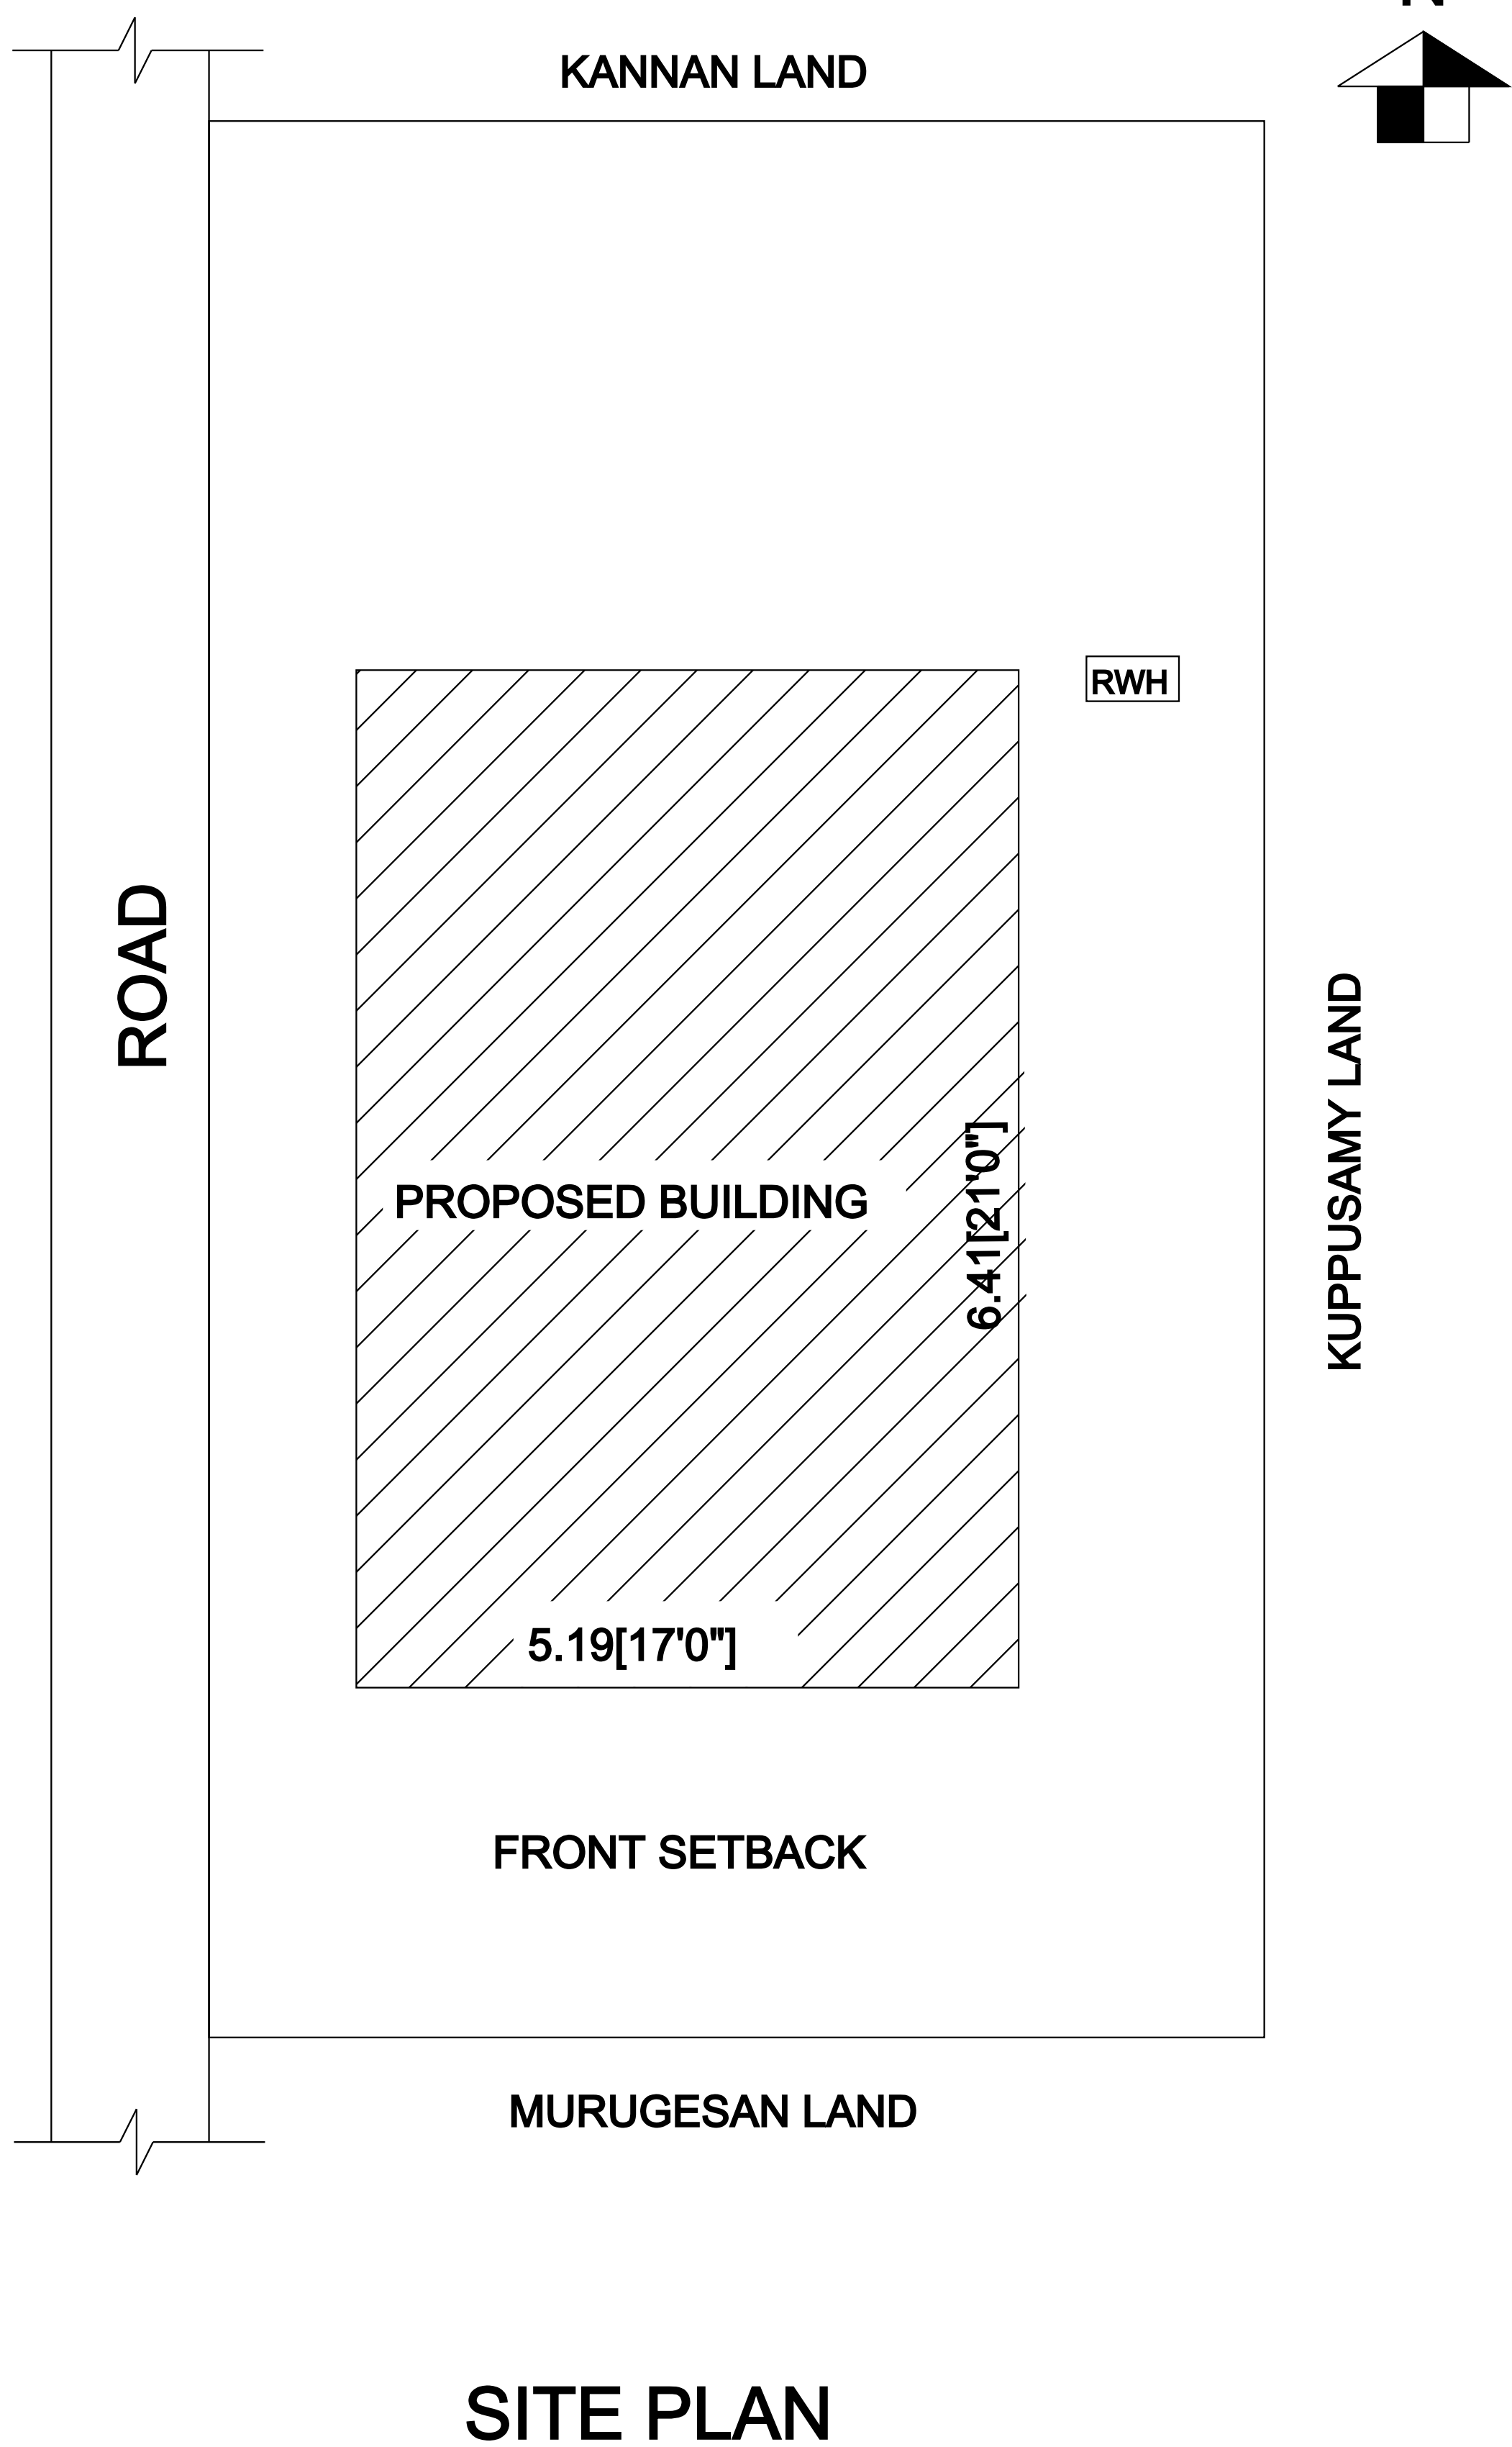
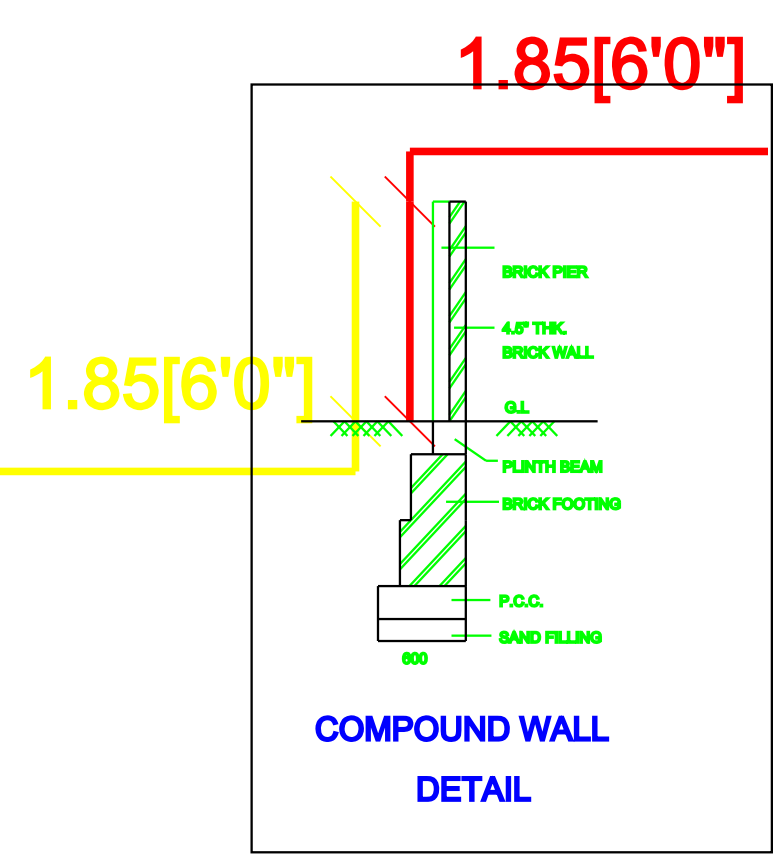
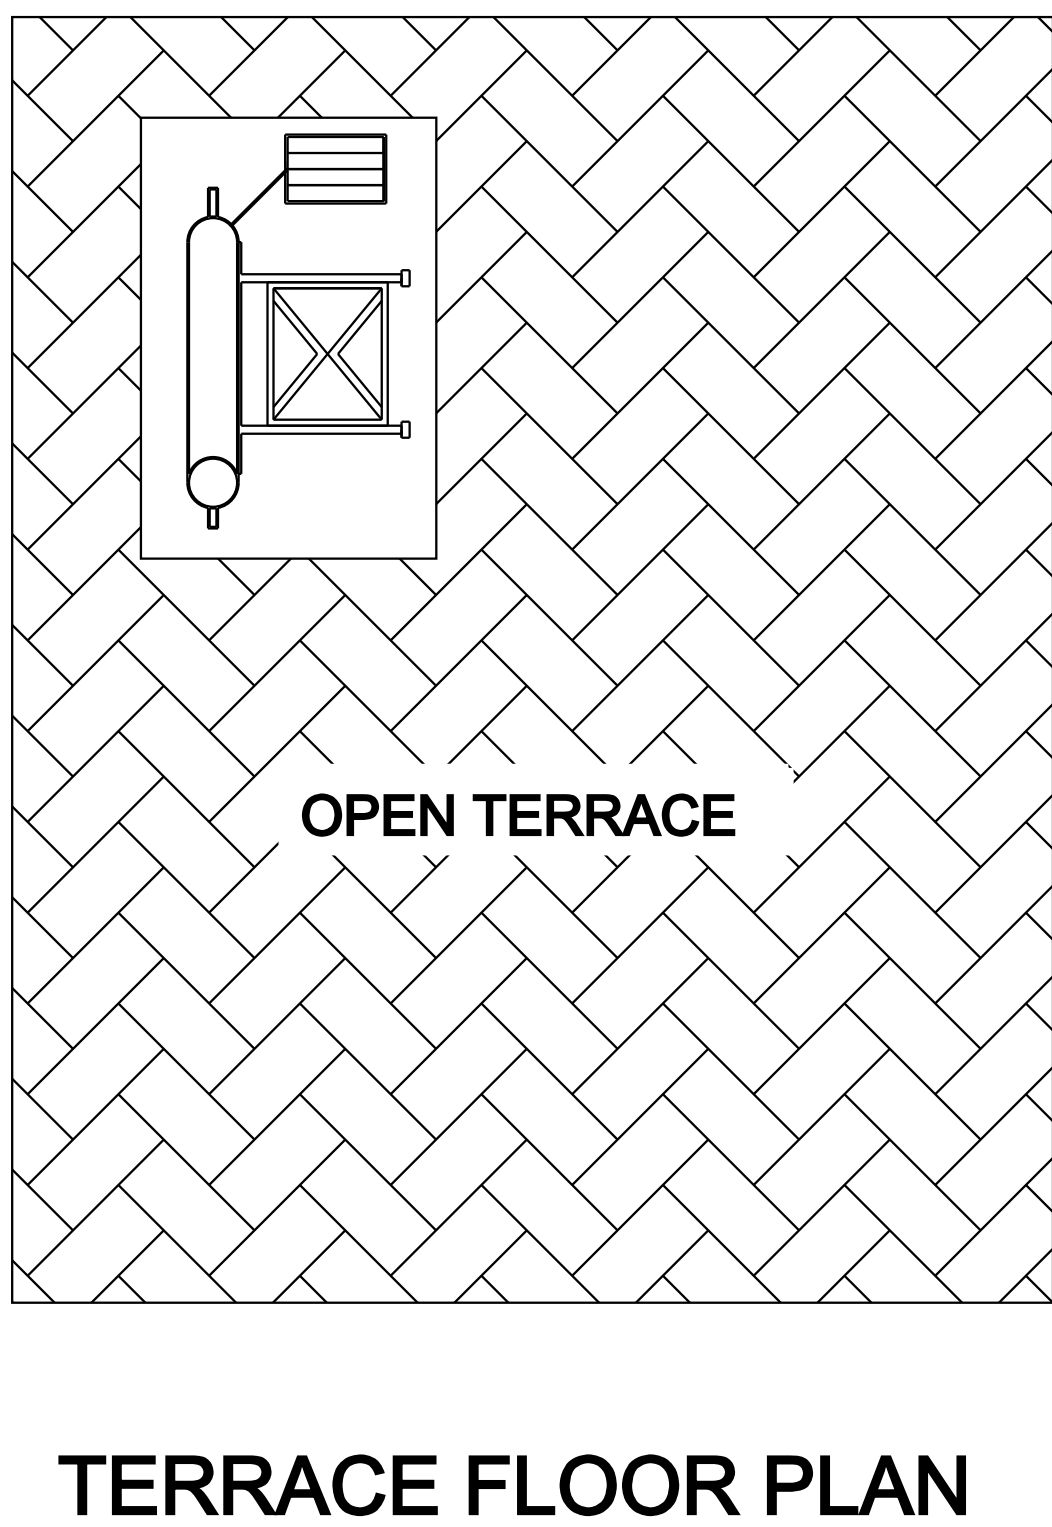
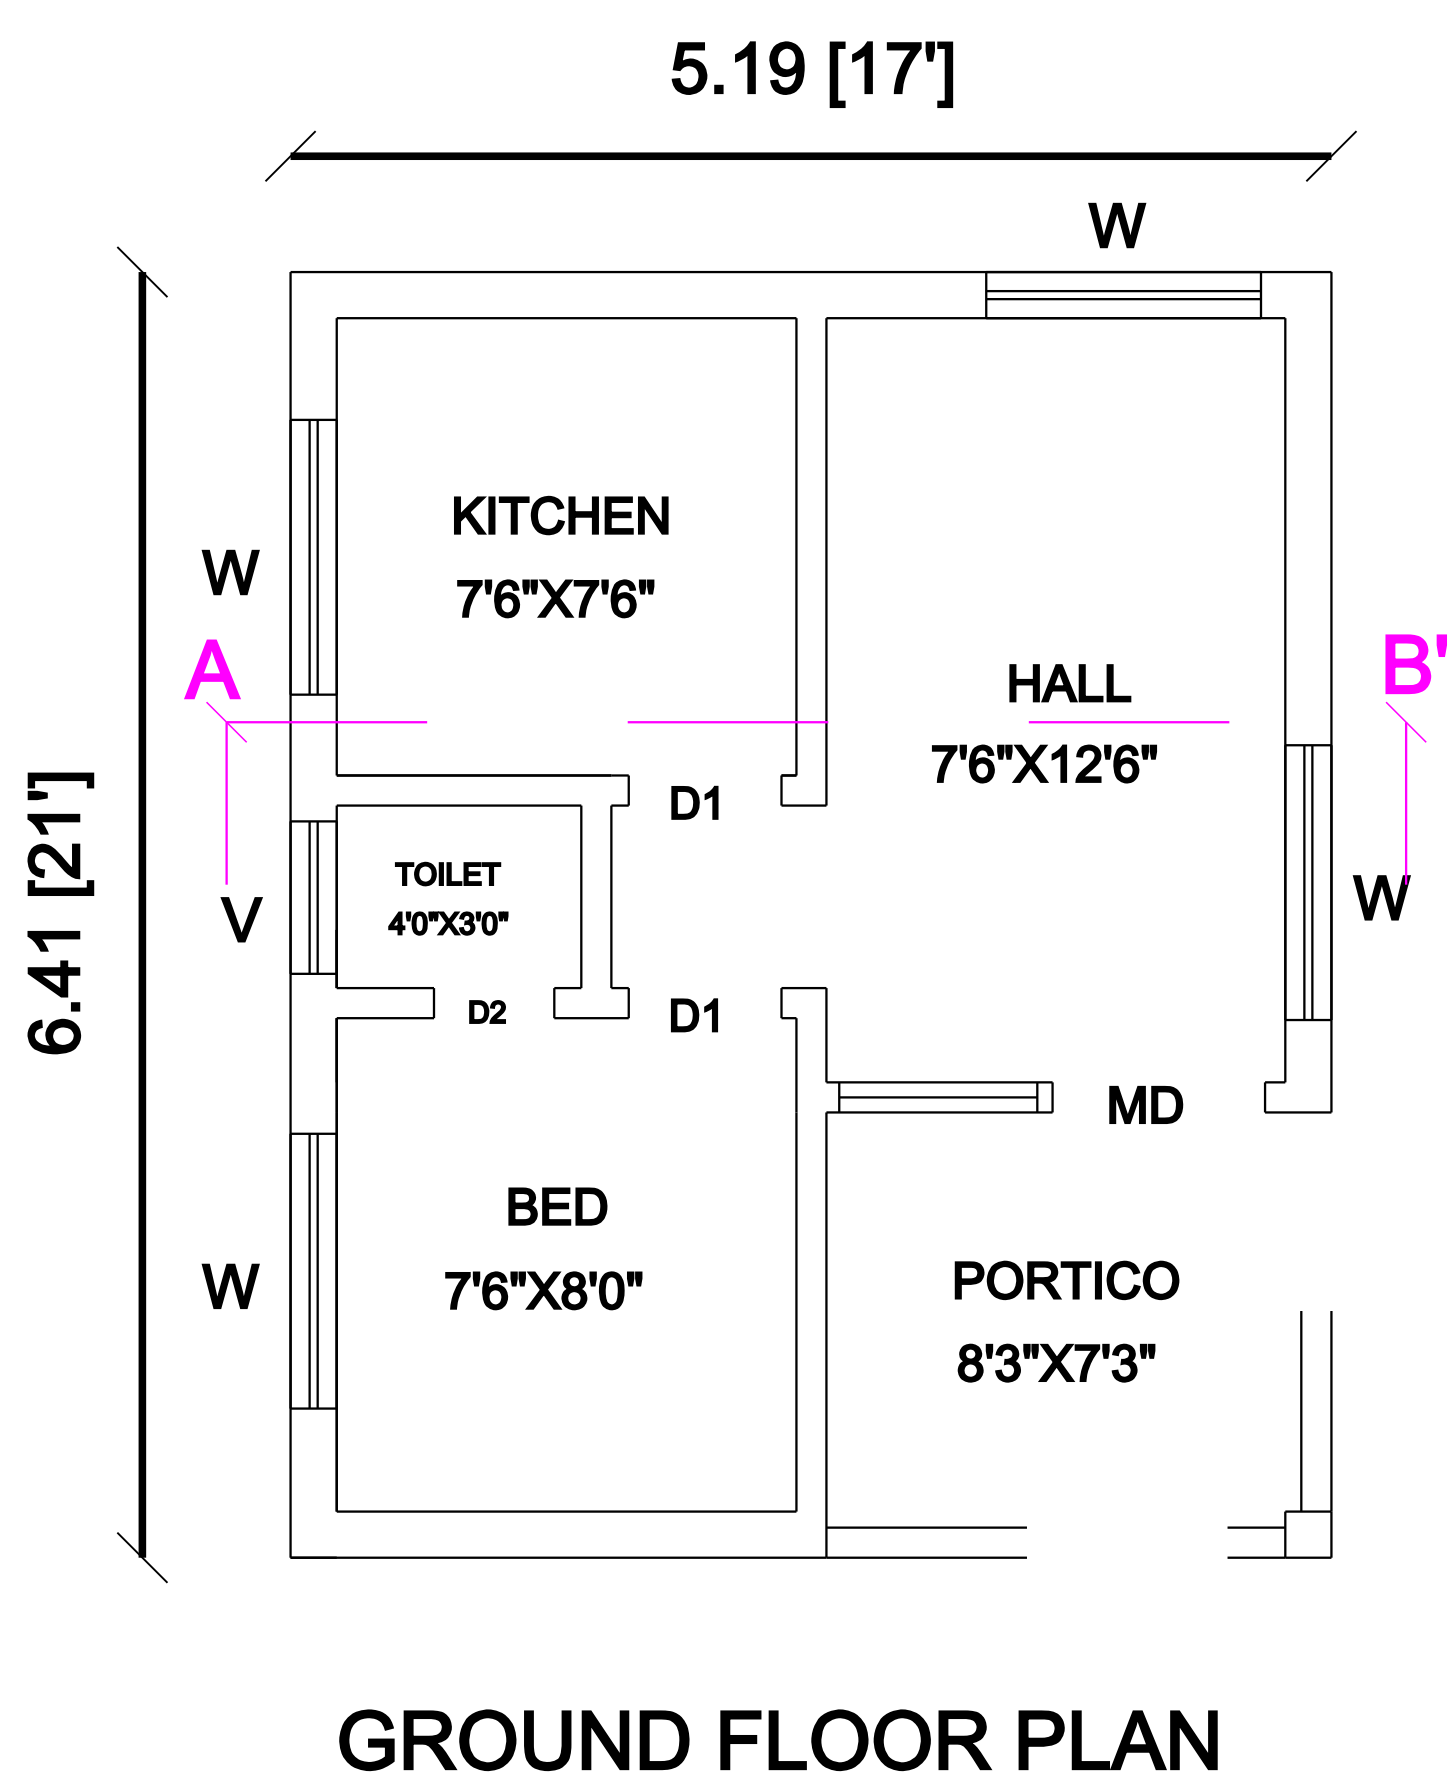


PLAN SHOWING THE PROPOSED CONSTRUCTION OF GROUND FLOOR R.C.C ROOF RESIDENTIAL BUILDING IN S.F. No. 203/1A1, GUMMIDIGAMPATTI VILLAGE & PANCHAYAT, KANDHILI PANCHAYAT UNION, TIRUPATTUR TALUK & DISTRICT.

APPLICANT: Mr. MANIVANNAN, S/o. SUBRAMANI.

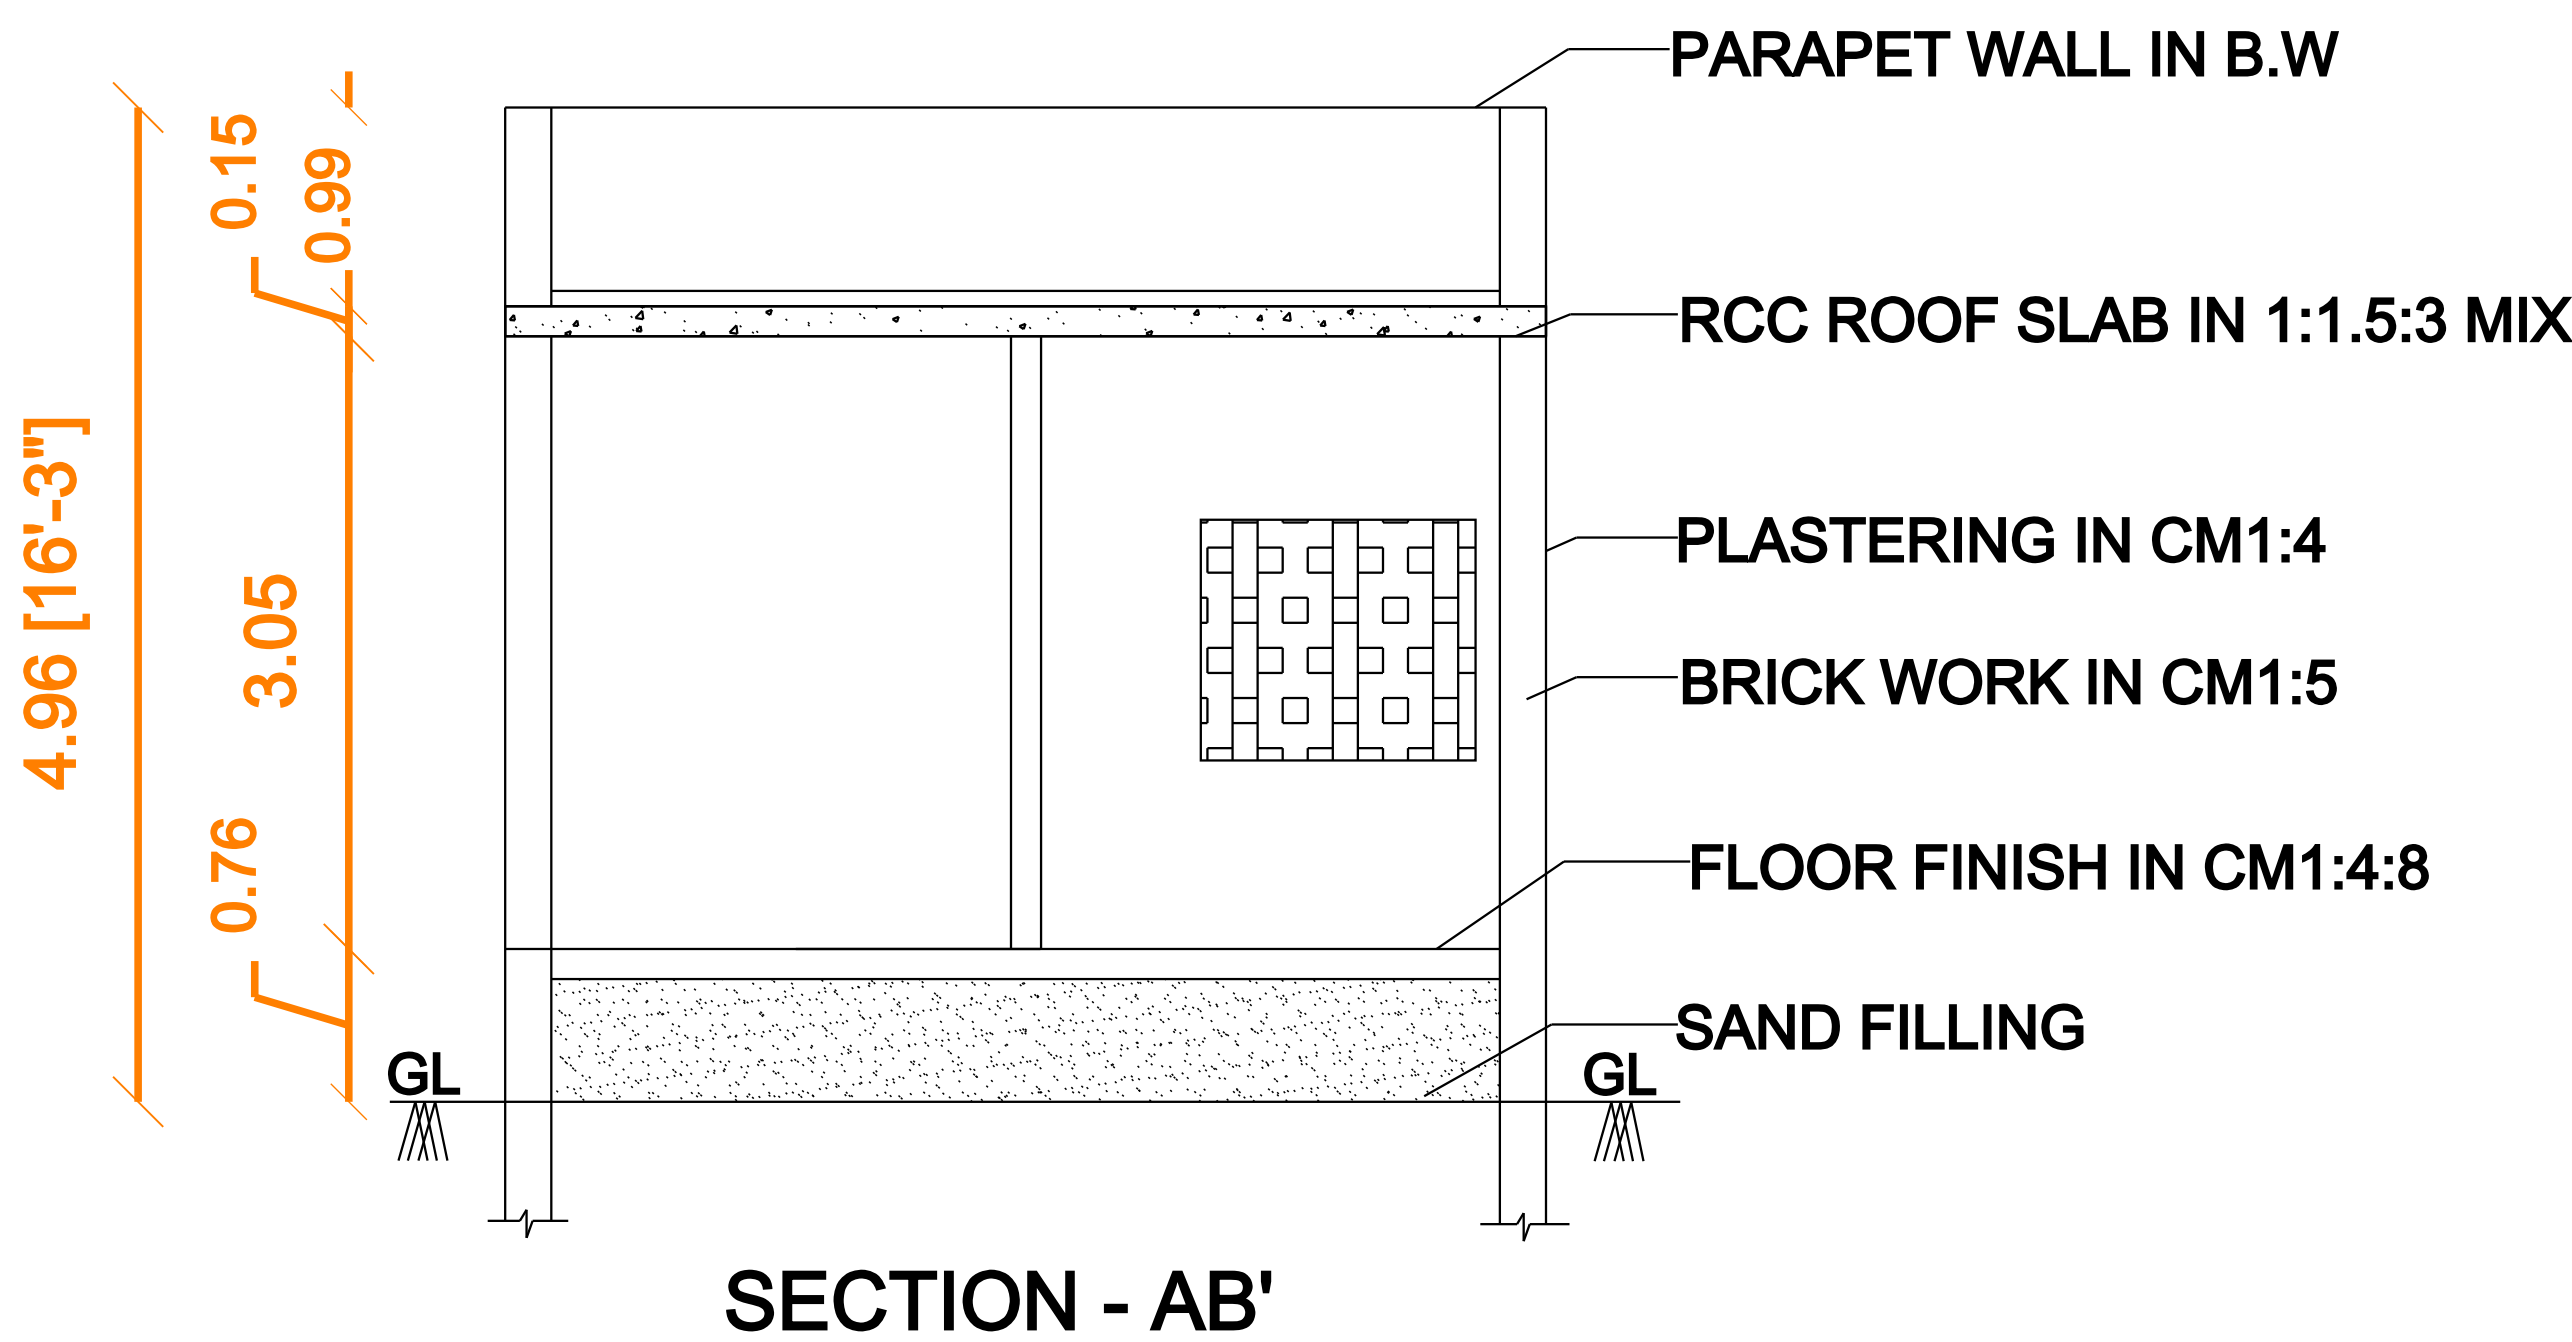

SCALE 1:100		SHEET No: 1	
ALL DIMENSIONS ARE IN "FEET" &"METER"			
PLOT COVERAGE =		$\frac{33.17}{151.76}$	= 21.85 %
F.S.I =		$\frac{33.17}{151.76}$	= 0.21
JOINERY DETAILS		FEET	METER
MD M.DOOR		4'0" X 7'0"	1.21 X 2.14
D1 DOOR		3'6" X 7'0"	1.00 X 2.14
D2 DOOR		2'6" X 7'0"	0.76 X 2.14
W WINDOW		4'6" X 6'0"	1.36 X 1.83
V VENTILATOR		2'6" X 2'6"	0.76 X 0.76
AREA DETAILS		SQ.Ft	SQ.Mt
TOTAL (AS PER DOCUMENT)		1633.50	151.76
TOTAL (AS PER SITE)		1633.50	151.76
GROUND FLOOR AREA		357.00	33.17
OPEN AREA		1276.50	118.59
APPLICANT:			
REGISTERED ENGINEER:			
OFFICE USE:			
TECHNICAL APPROVAL ISSUED			
This Documnet is Digitally Data signed by			
"PRESIDENT OF GUMMIDIGAMPATTI PANCHAYAT,			
KANDHILI PANCHAYAT UNION".			
So any seal or Sign is not necessary.			

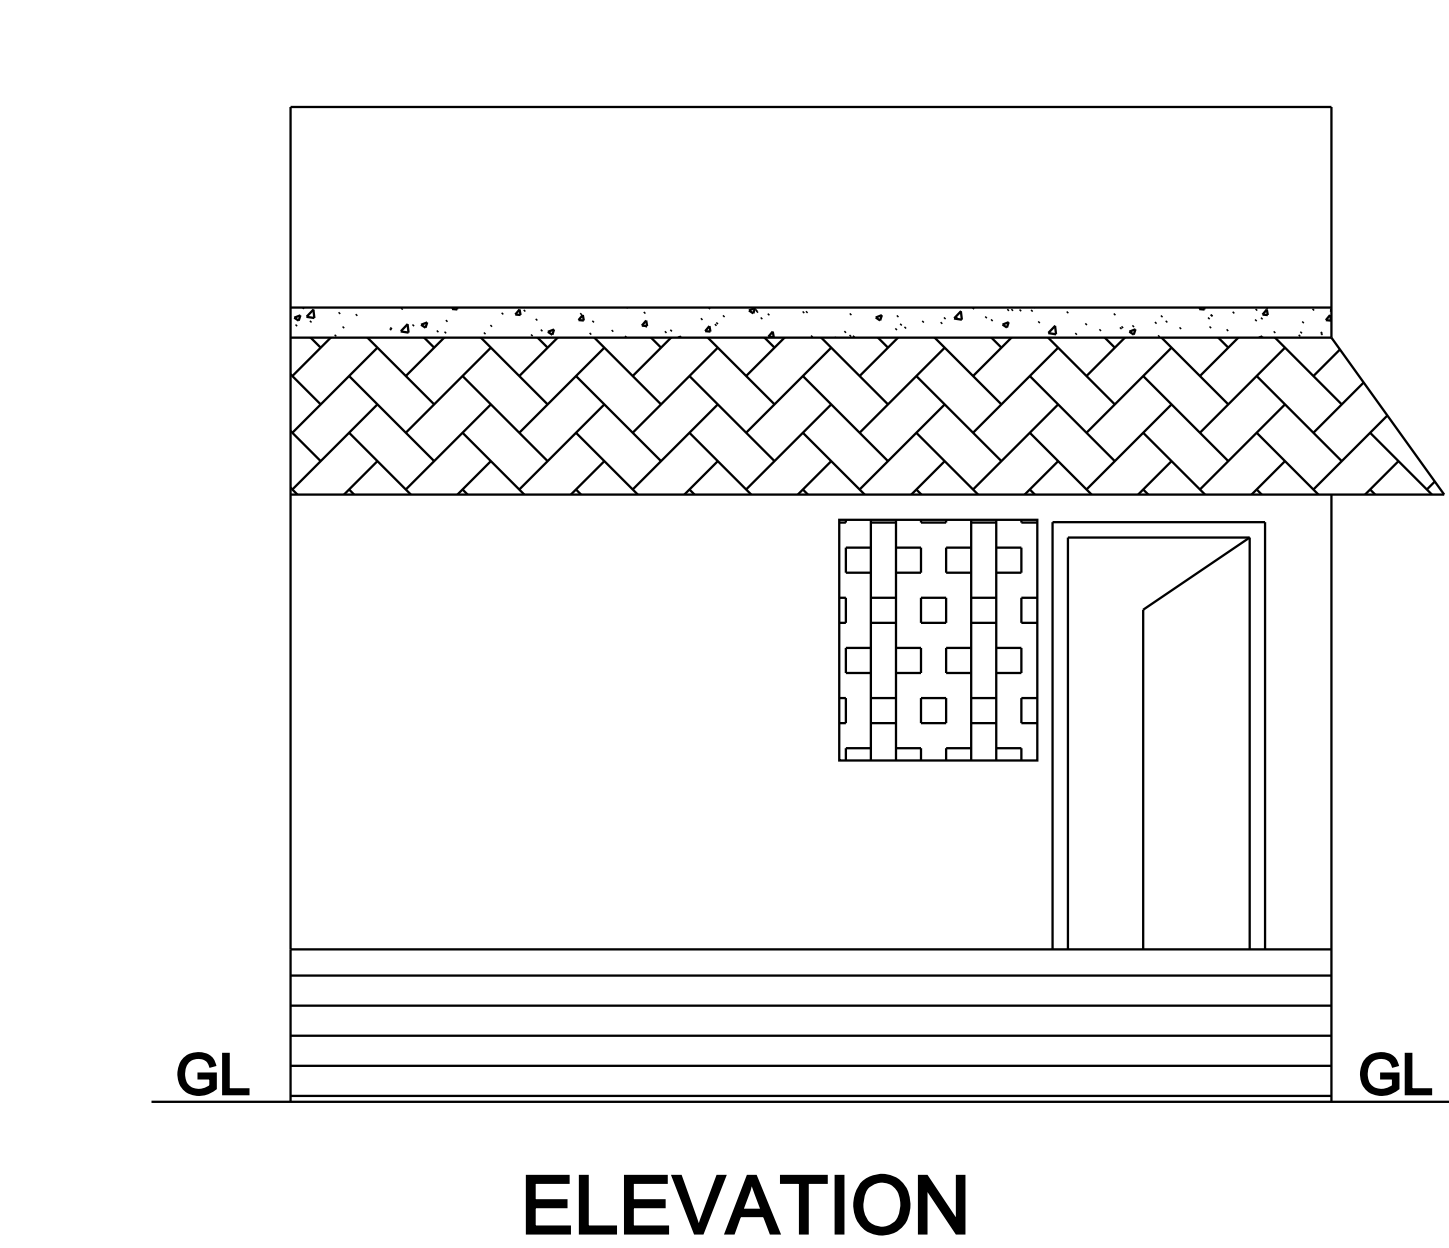