
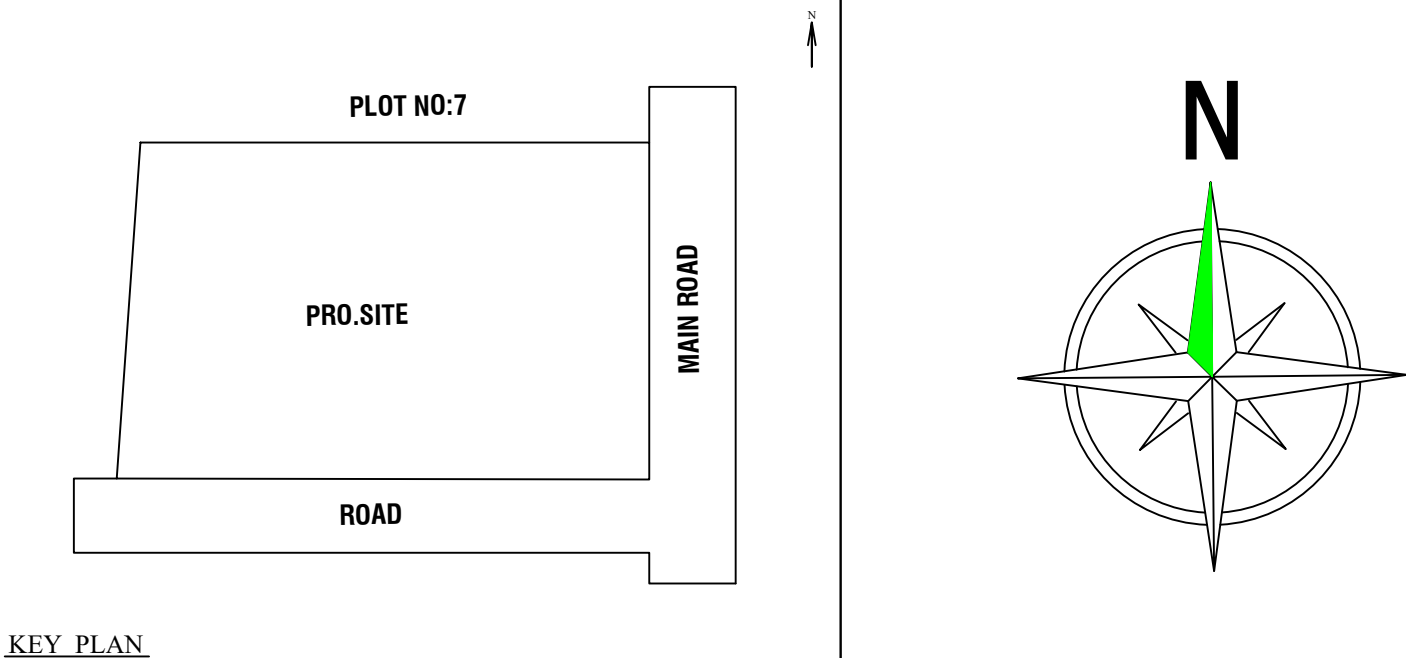


PLAN SHOWING THE PROPOSED CONSTRUCTION OF R.C.C. ROOF RESIDENTIAL GROUND FLOOR AND FIRST FLOOR BUILDING IN PLOT NO: 8,9,10, S.F.NO:243/1G2, PATTA NO:971, "HANZALA NAGAR"AT PALUR VILLAGE AND PANCHAYAT, AMBUR TALUK, TIRUPATHUR DISTRICT.

APPLICANT NAME: Mr.K.DEIVASIGAMANI S/O KUPPUSAMY.,

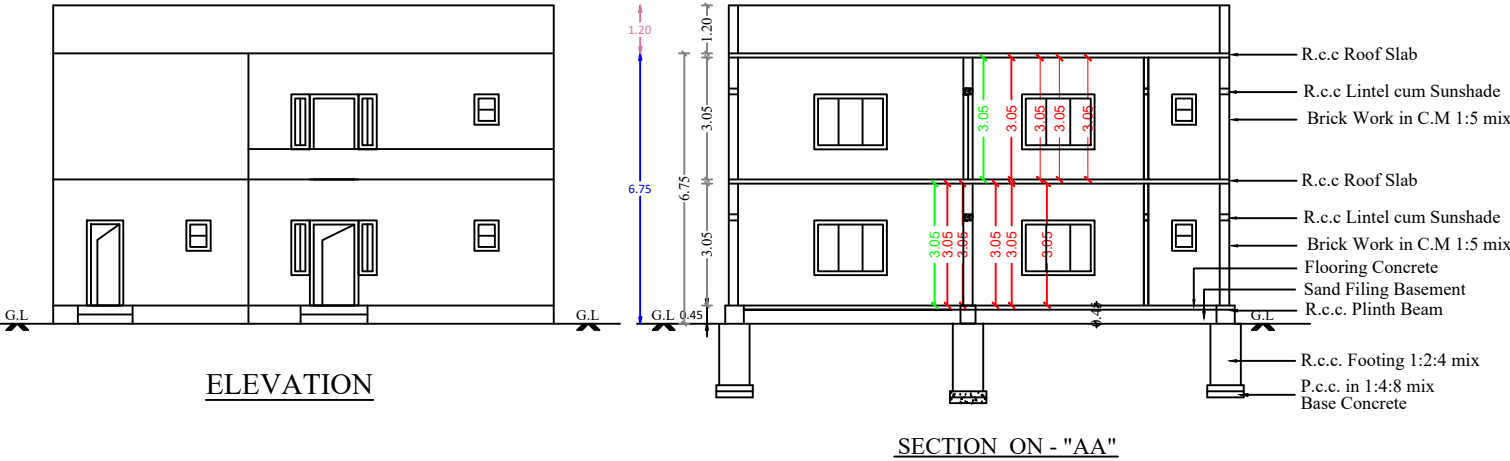



COLOR INDEX		
	SITE BOUNDRY	
	PRO. R.C.C ROOF RESIDENTIAL BUILDING	
	ROAD DETAILS	
PARKING STALL DETAILS		
CAR SPACE	0	1
BIKE SPACE	0	1
SCALE = 1" = 8'-0" (1:100)	All Dimensions Are In Meters	
SCHEDULE OF JOINERIES		
DESCRIPTION	SIZE IN FEET	SIZE IN M
Main Door - MD	3'6" x 7'0"	1.07 x 2.13
Door - D	3'0" x 7'0"	0.91 x 2.13
Door - D1	2'9" x 7'0"	0.84 x 2.13
Open - O	4'0" x 7'0"	1.22 x 2.13
Window - W1	6'0" x 6'0"	1.82 x 1.82
Window - W2	6'0" x 4'6"	1.82 x 1.37
Window - W3	6'0" x 4'0"	1.82 x 1.22
Window - FW	1'5" x 4'0"	0.46 x 1.22
Ventilator - V	2'6" x 2'0"	0.76 x 0.61

AREA OF THE PROPOSED CONSTRUCTION DETAILS		
DESCRIPTION	SQ.FT	SQ.M
Area of the Site (as per Document)	7625.75	708.44
Plinth Area of the Ground Floor	2870.00	266.63
Plinth Area of the First Floor	2870.00	266.63
Total Floor Area	5740.00	533.26

FSI = Total Builtup Area / Total Site Area = 0.75







APPLICANT SIGN

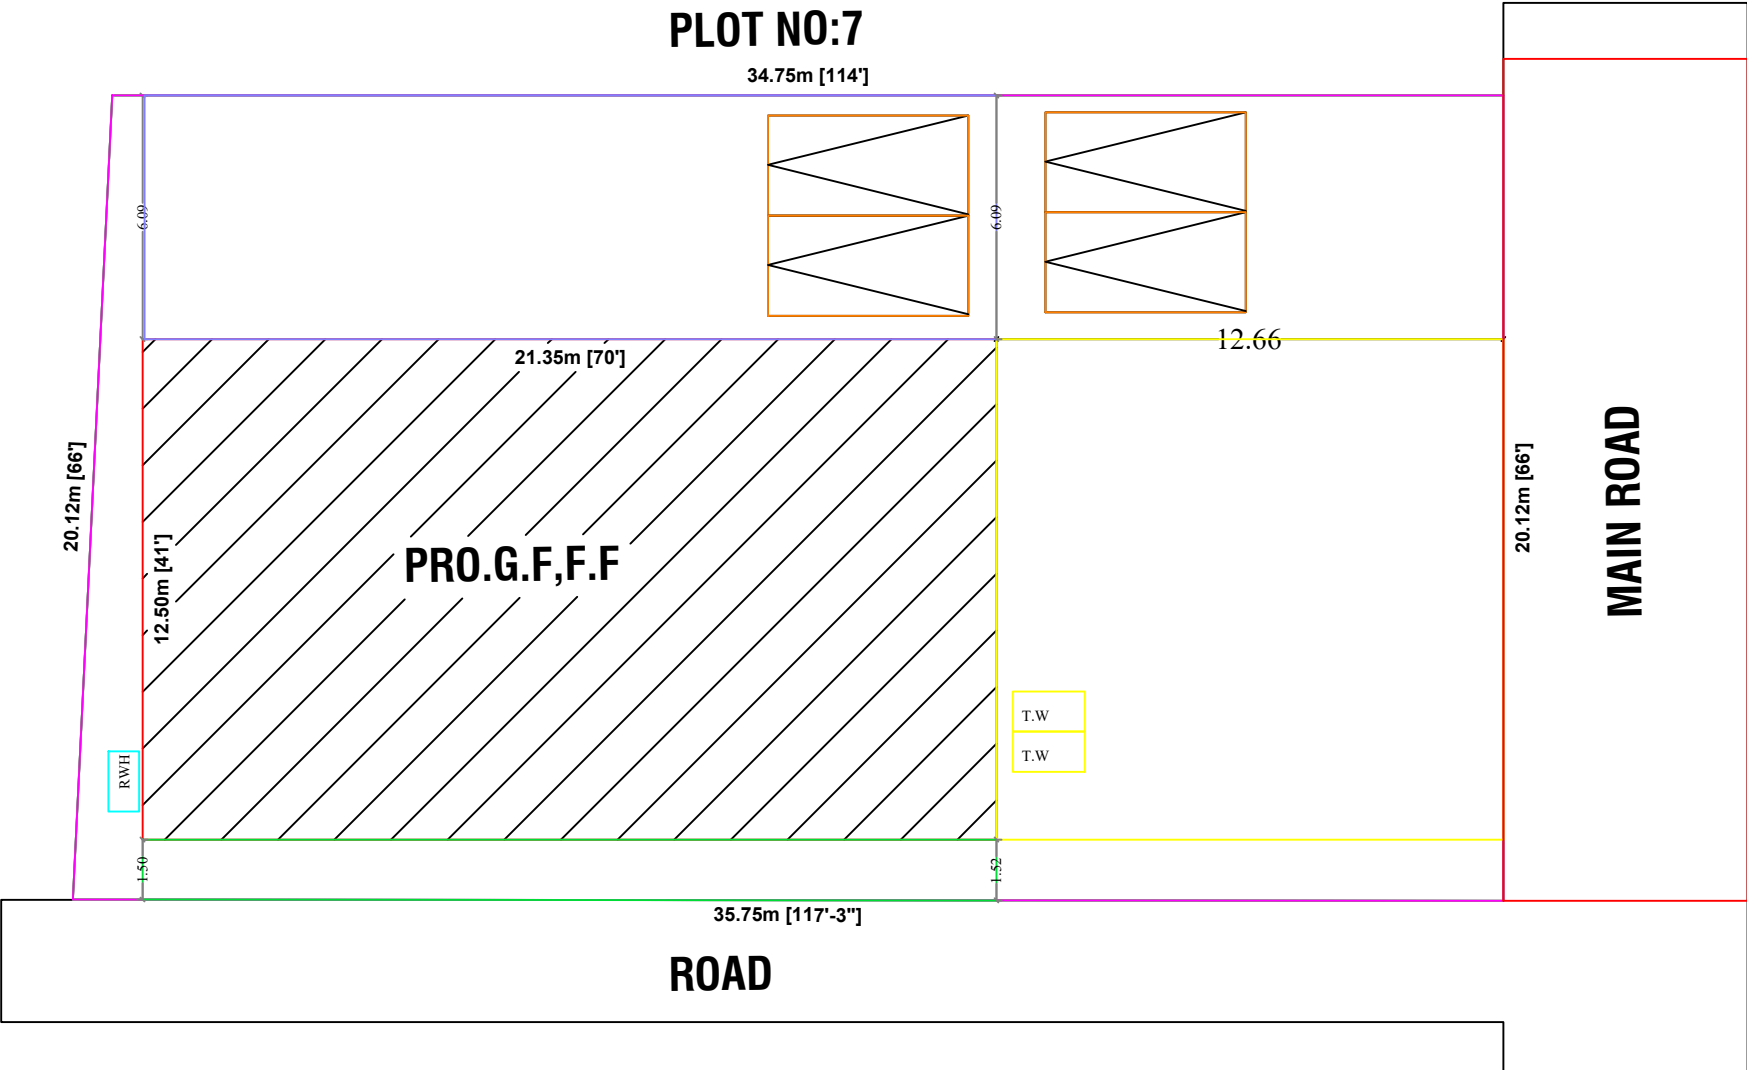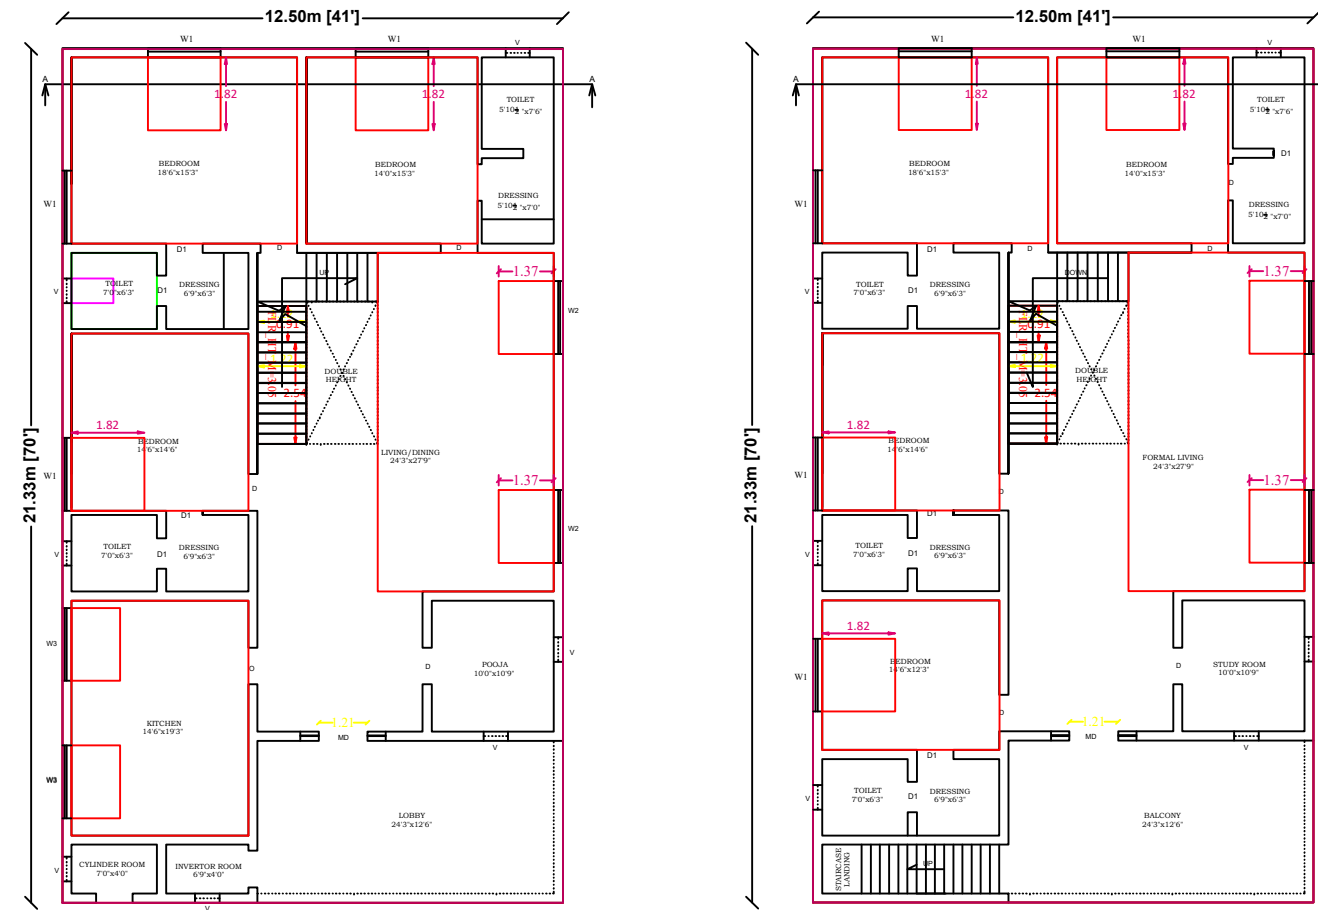

APPROVAL AUTHORITY



HEATING SYSTEM

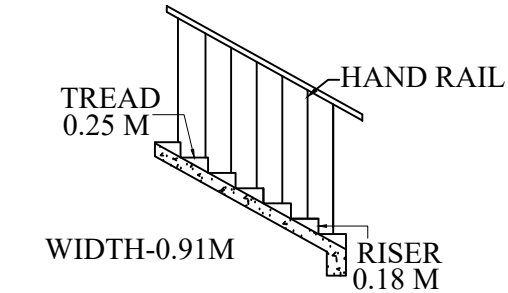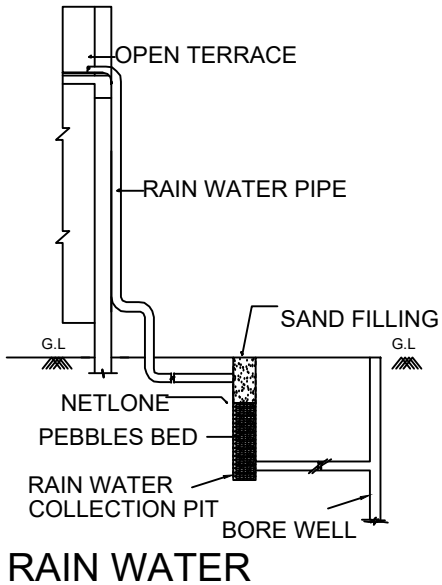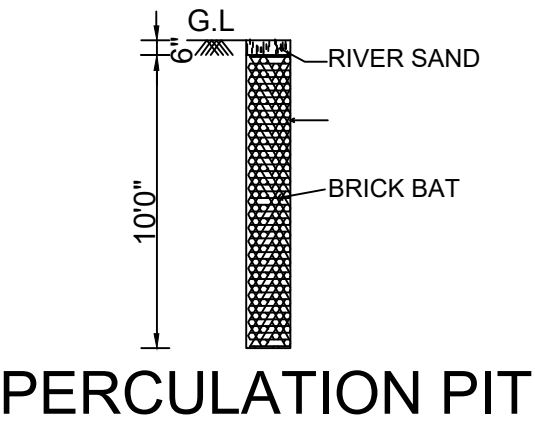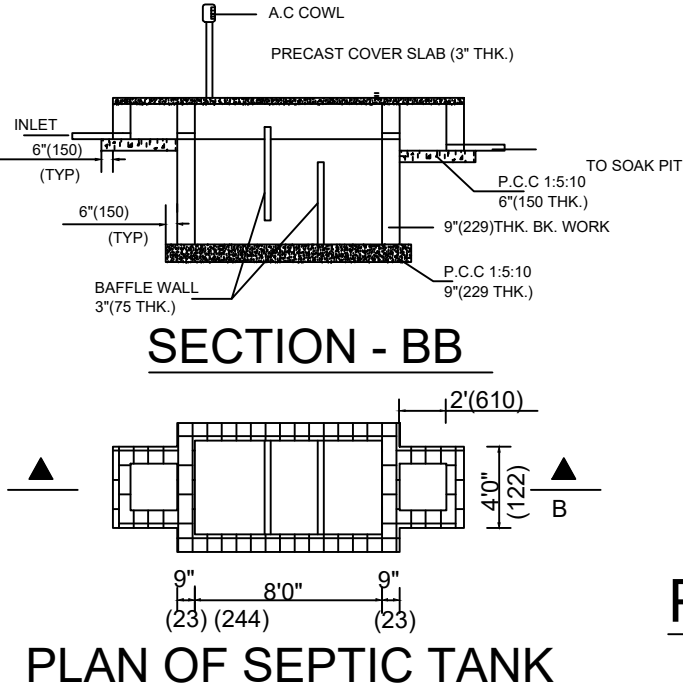

Er. R. HARIKRISHNAN, M.Tech.,
Registered Engineer Grade-II
Reg. No : 027/LS/2023/00001
VIJAYA BUILDERS
No #3, Sudhandira Veethi West,
Pichanoor, Gudiyatham - 632 602.
Ph: +91-9994483148, 9944688449
E-mail : vijayaabuilders@gmail.com

ENGINEER / L.B.S