

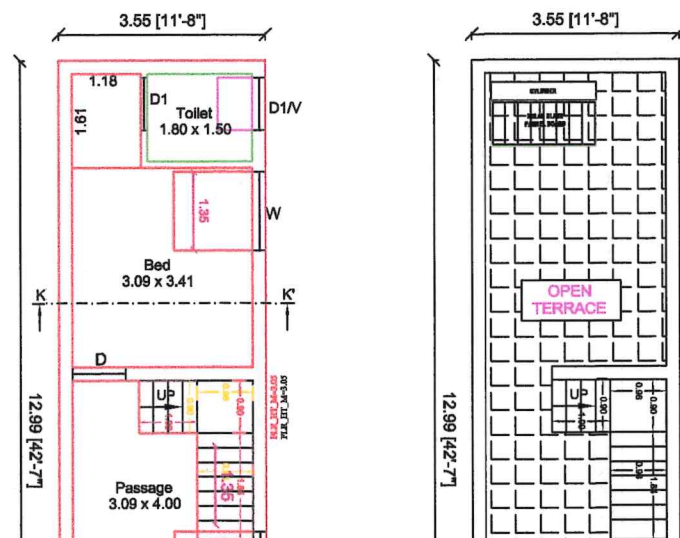


PLAN SHOWING THE PROPOSED CONSTRUCTION OF RCC ROOF RESIDENTIAL BUILDING IN GROUND FLOOR
IN S.F.NO - 29/1 & 30/5, RESURVEY NO - 30/5A, AFTER SUBDIVISION RESURVEY NO - 29/24, PLOT NO - 18
AT " PESH IMAM NAGAR ", LABBAIMANGKUPPAM VILLAGE, AMBUR TALUK, THIRUPATHUR DISTRICT.

APPLICANT :- 1- Mr.S. Nowman Hussain S/o. Mr.S. Jani Basha Sahib
2- Mrs.A. Farhath Aara W/o. Mr.S. Nowman Hussain

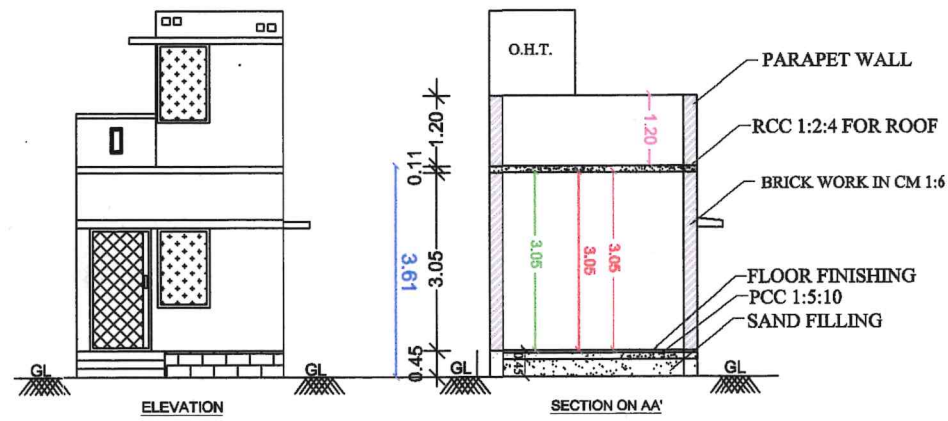

CED FLOOR PLAN

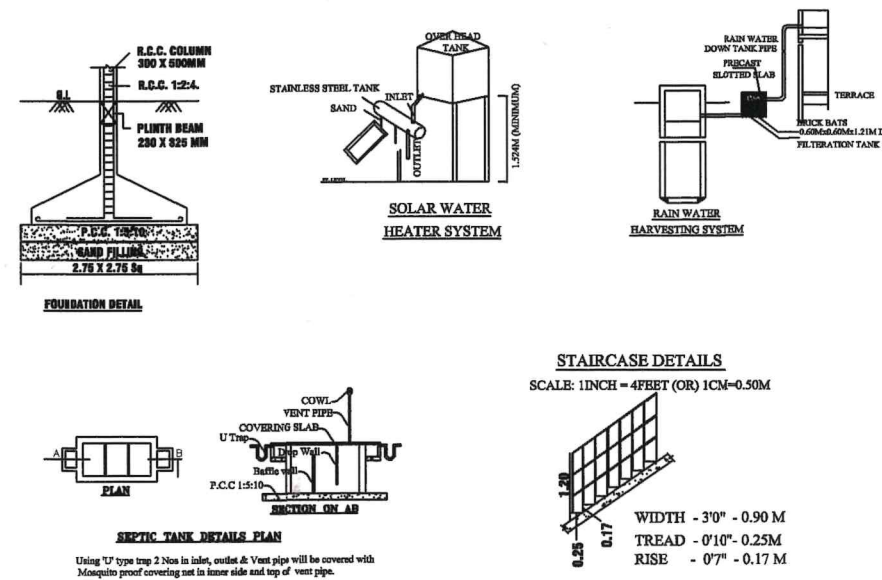


AREA DETAILS	Sq.Ft	Sq.m
DOCUMENT AREA	729.50	67.78
FMB AREA	802.00	74.50
AS PER SITE	729.50	67.78
SUPER IMPOSED AREA OF THE SITE...	729.50	67.78
PROPOSED BUILDING AREA IN G.F ...	496.00	46.11
OPEN AREA IN G.F	230.00	21.32


PLOT COVERAGE	=	$\frac{46.11}{67.78}$	=	68.03 %
F.S.I	=	$\frac{46.11}{67.78}$	=	0.68

JOINERY DETAILS:-	Mt
GG GRILL GATE	1.05 x 2.10
D DOOR	0.90 x 2.10
D1 DOOR	0.90 x 2.10
W WINDOW	1.35 x 1.35
GW WINDOW	0.90 x 1.35
V VENTILATOR	0.90 x 0.60

SITE PLAN

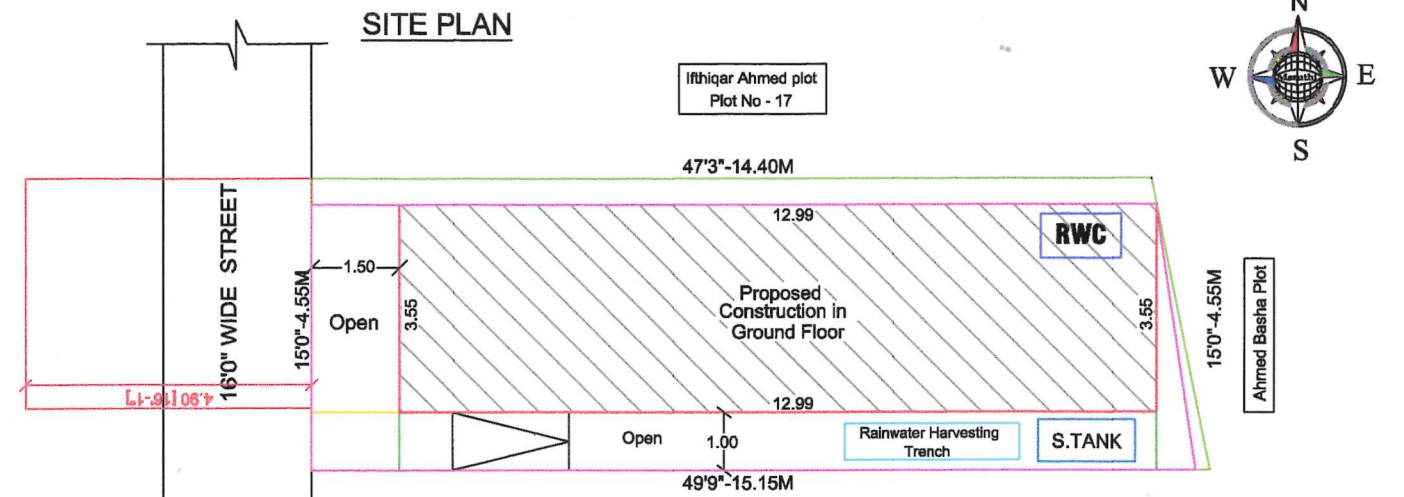

KEY PLAN

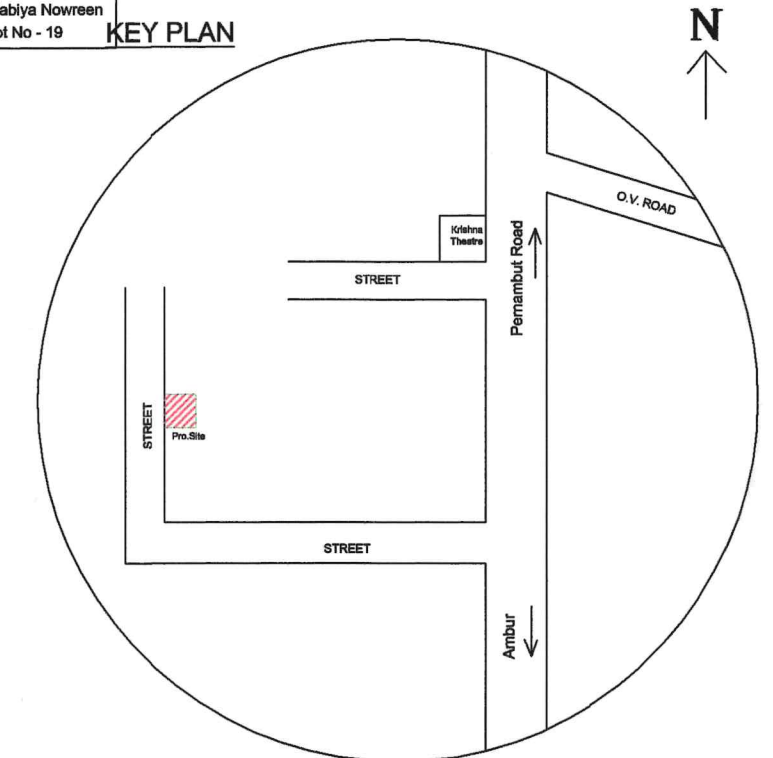

Legend :-

EXISTING ROAD	—	
SUPER IMPOSED BOUNDARY	—	
PROPOSED CONSTRUCTION	—	

Applicant :-

Engineer :-

Signature

Er. S. SANKUMAR B.Tech, M.Sc, REV.,
THE MARUTHI ASSOCIATES
REGISTERED ENGINEER & VALUER,
8A, MUNICIPAL OFFICE ROAD,
NEAR SUB - REGISTRAR OFFICE,
Ambur, CELL: - 962985866 & 9443390297