



PLAN SHOWING THE PROPOSED CONSTRUCTION OF RCC ROOF RESIDENTIAL BUILDING, AT PLOT NO. 4 NORTH PART & 5, LOVELY GARDEN, RACHAMANGALAM IN OLD S.F.No.307/3B1A, NEW S.F.No. 307/3B1A1, (AS PER PATTa S.F.No. 307/12), RACHAMANGALAM VILLAGE, THIMMANAMUTHUR PANCHAYAT, TIRUPATTUR TALUK & DISTRICT.

APPLICANT : Mrs. M. KIRUTHIKA W/o. R. MANIGANDAN.


THIS LAYOUT WAS APPROVED BY THE DTCP - TIRUPATTUR , SWP / DTCP / TIRUPATTUR / LAYOUT NO - 35/2022.

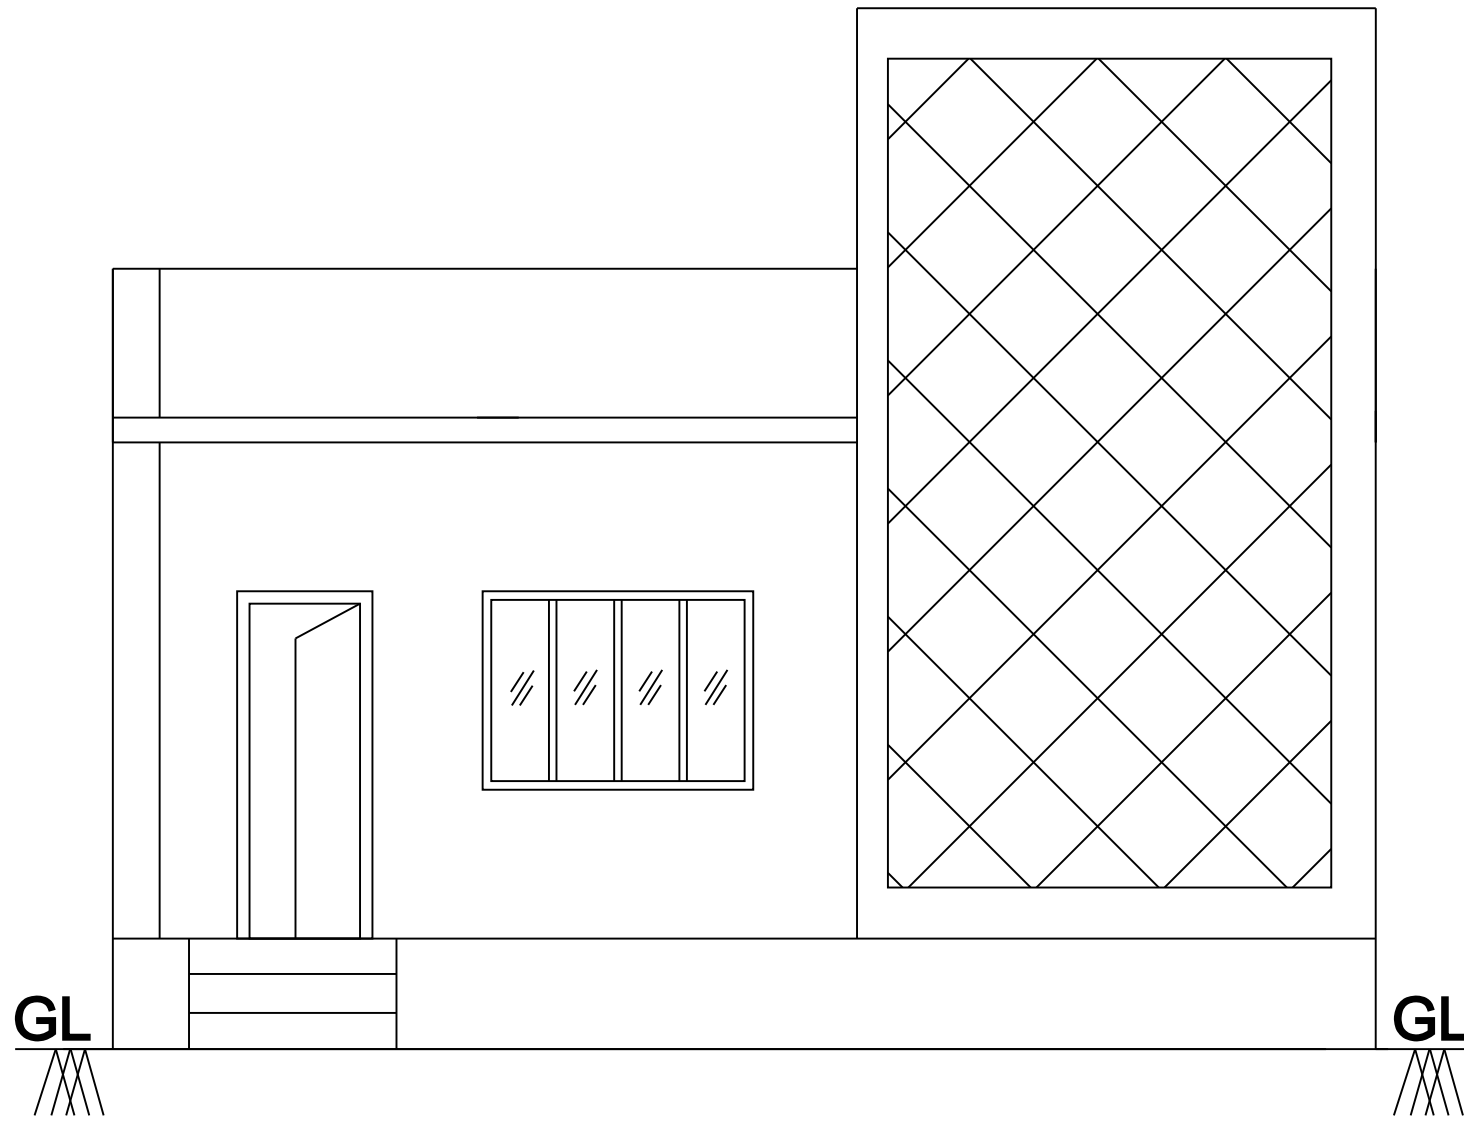


ELEVATION

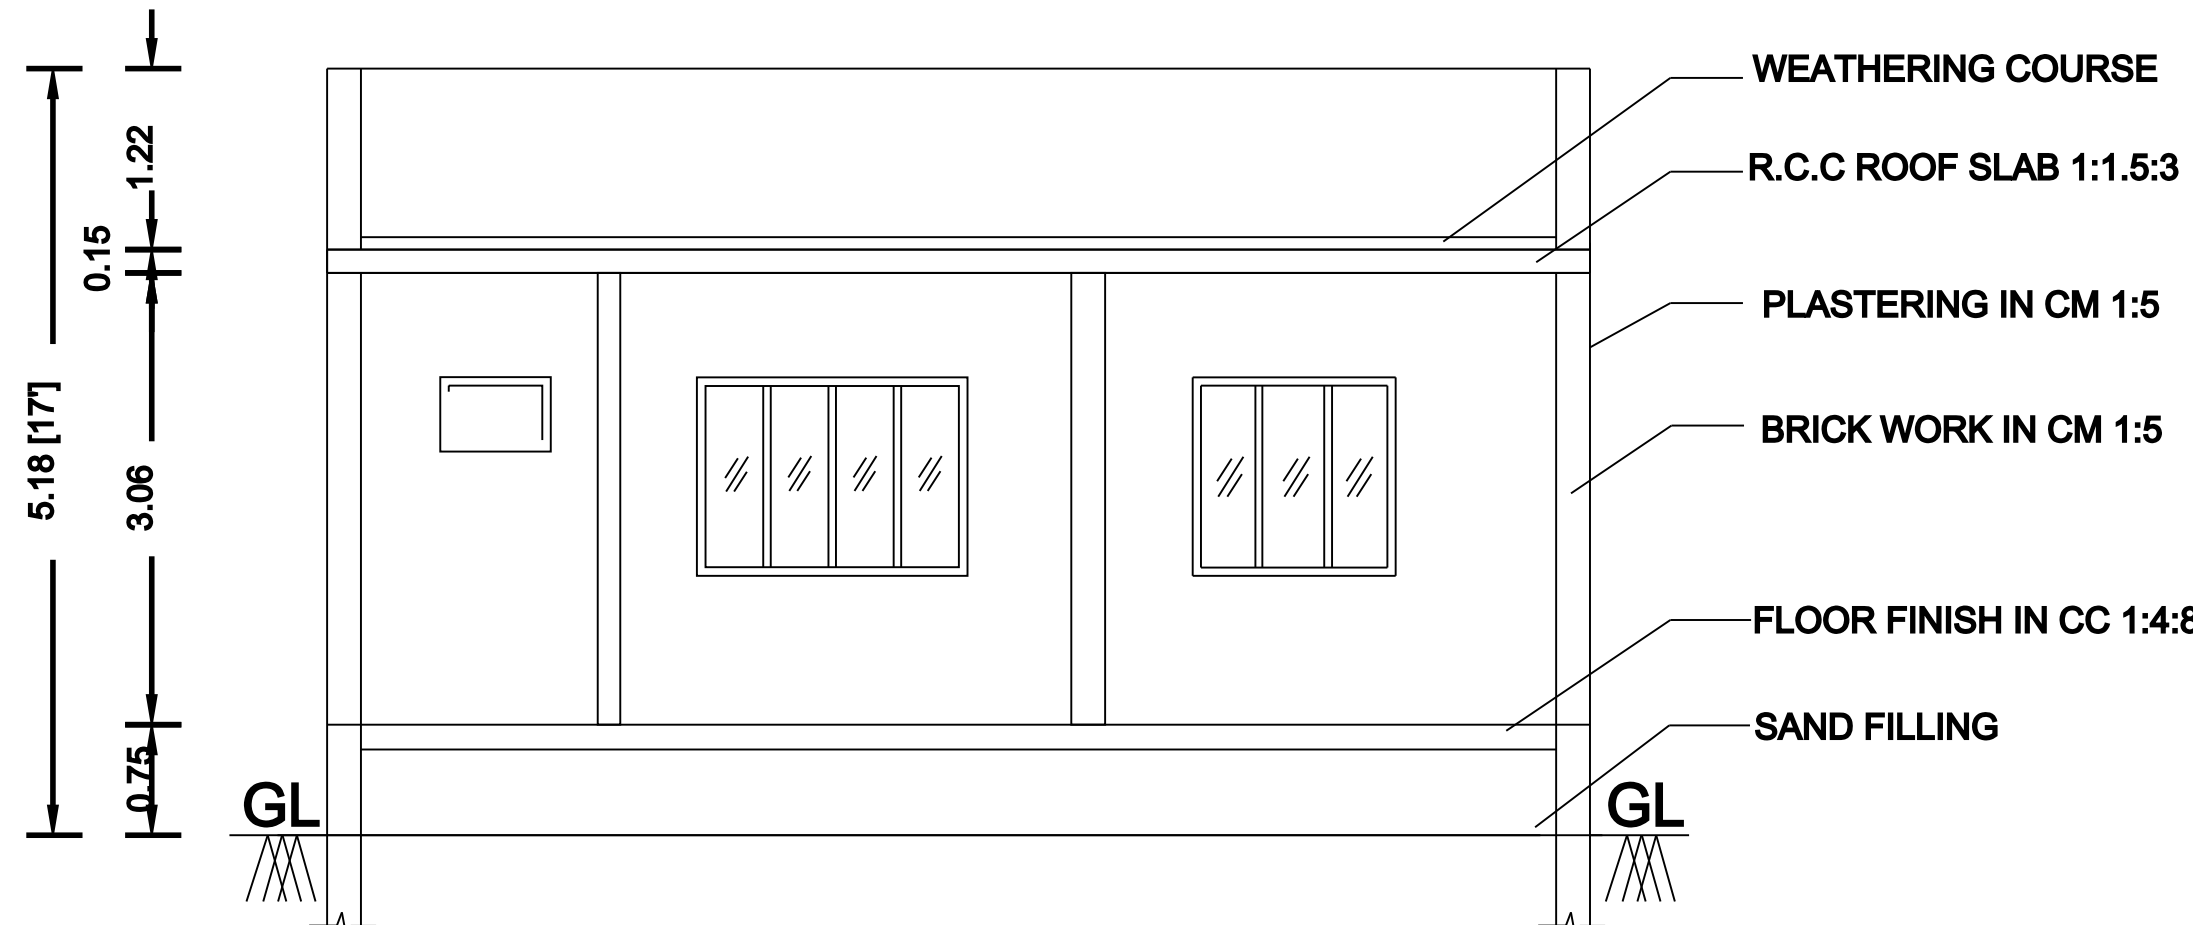


SECTION

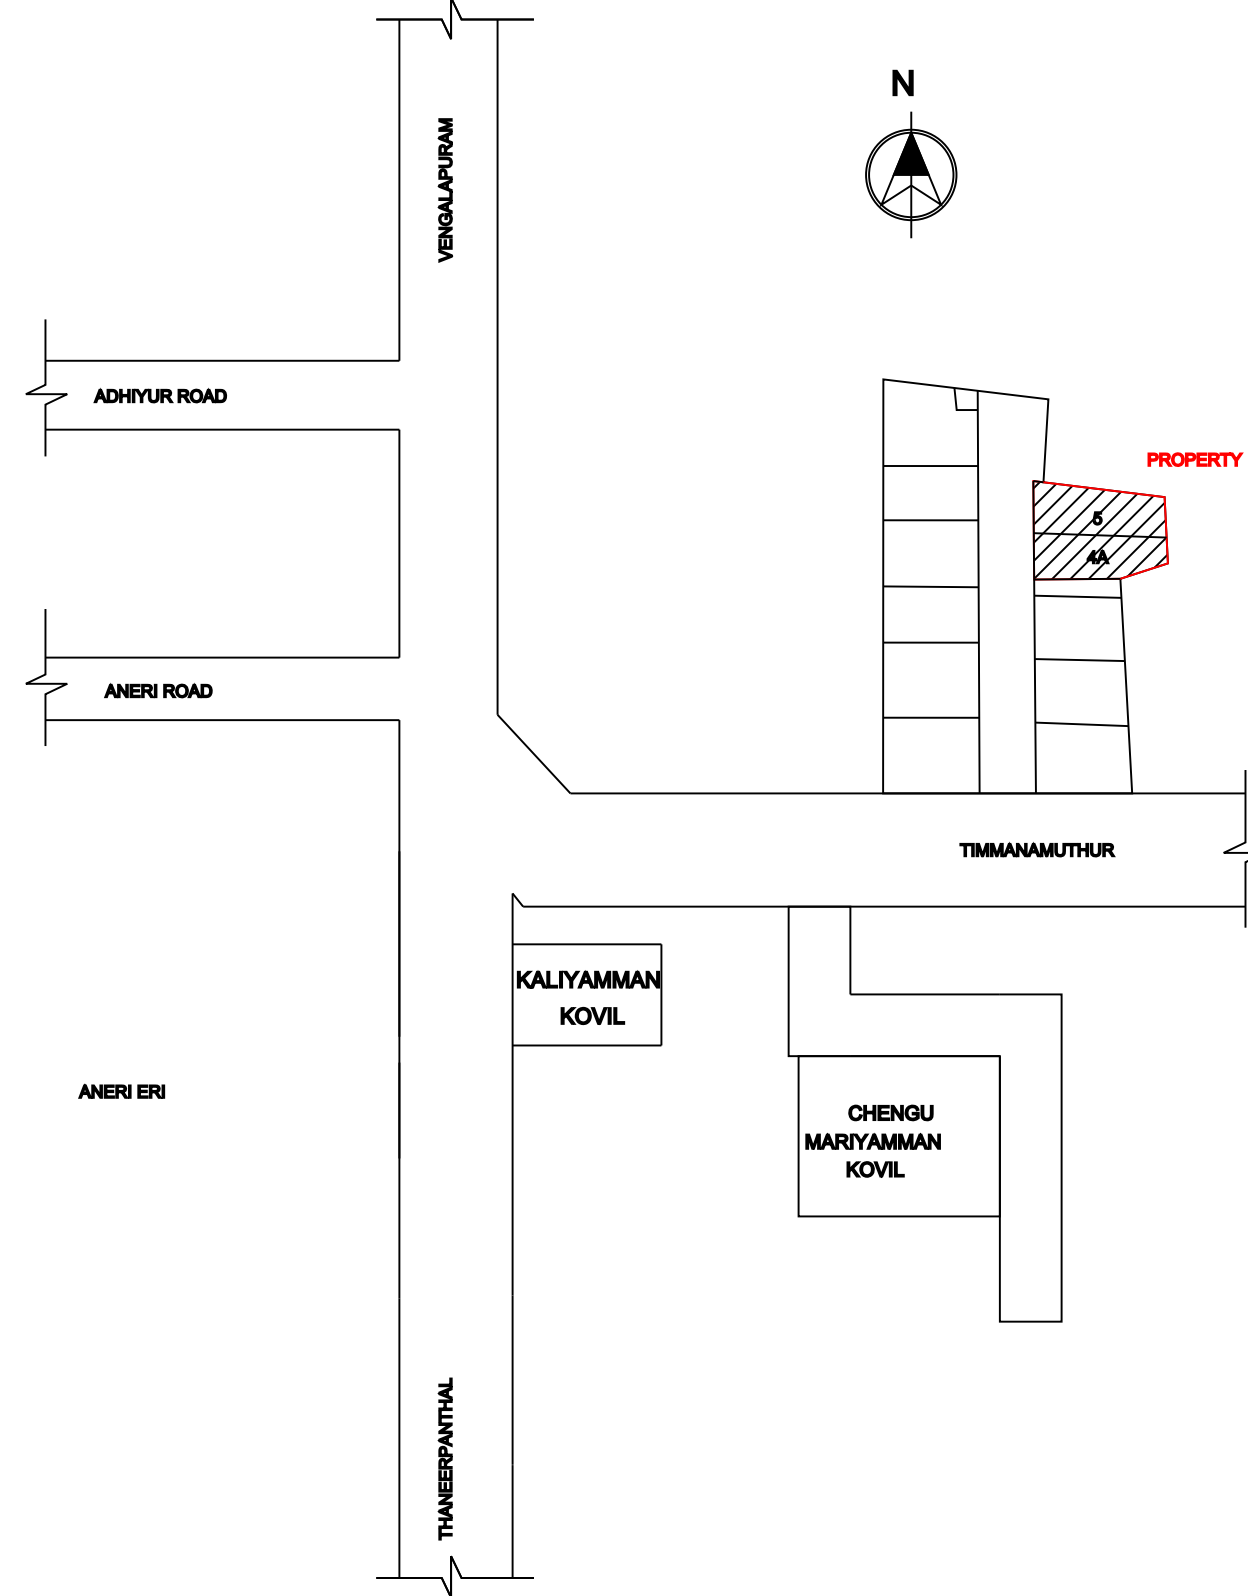








TOPO PLAN

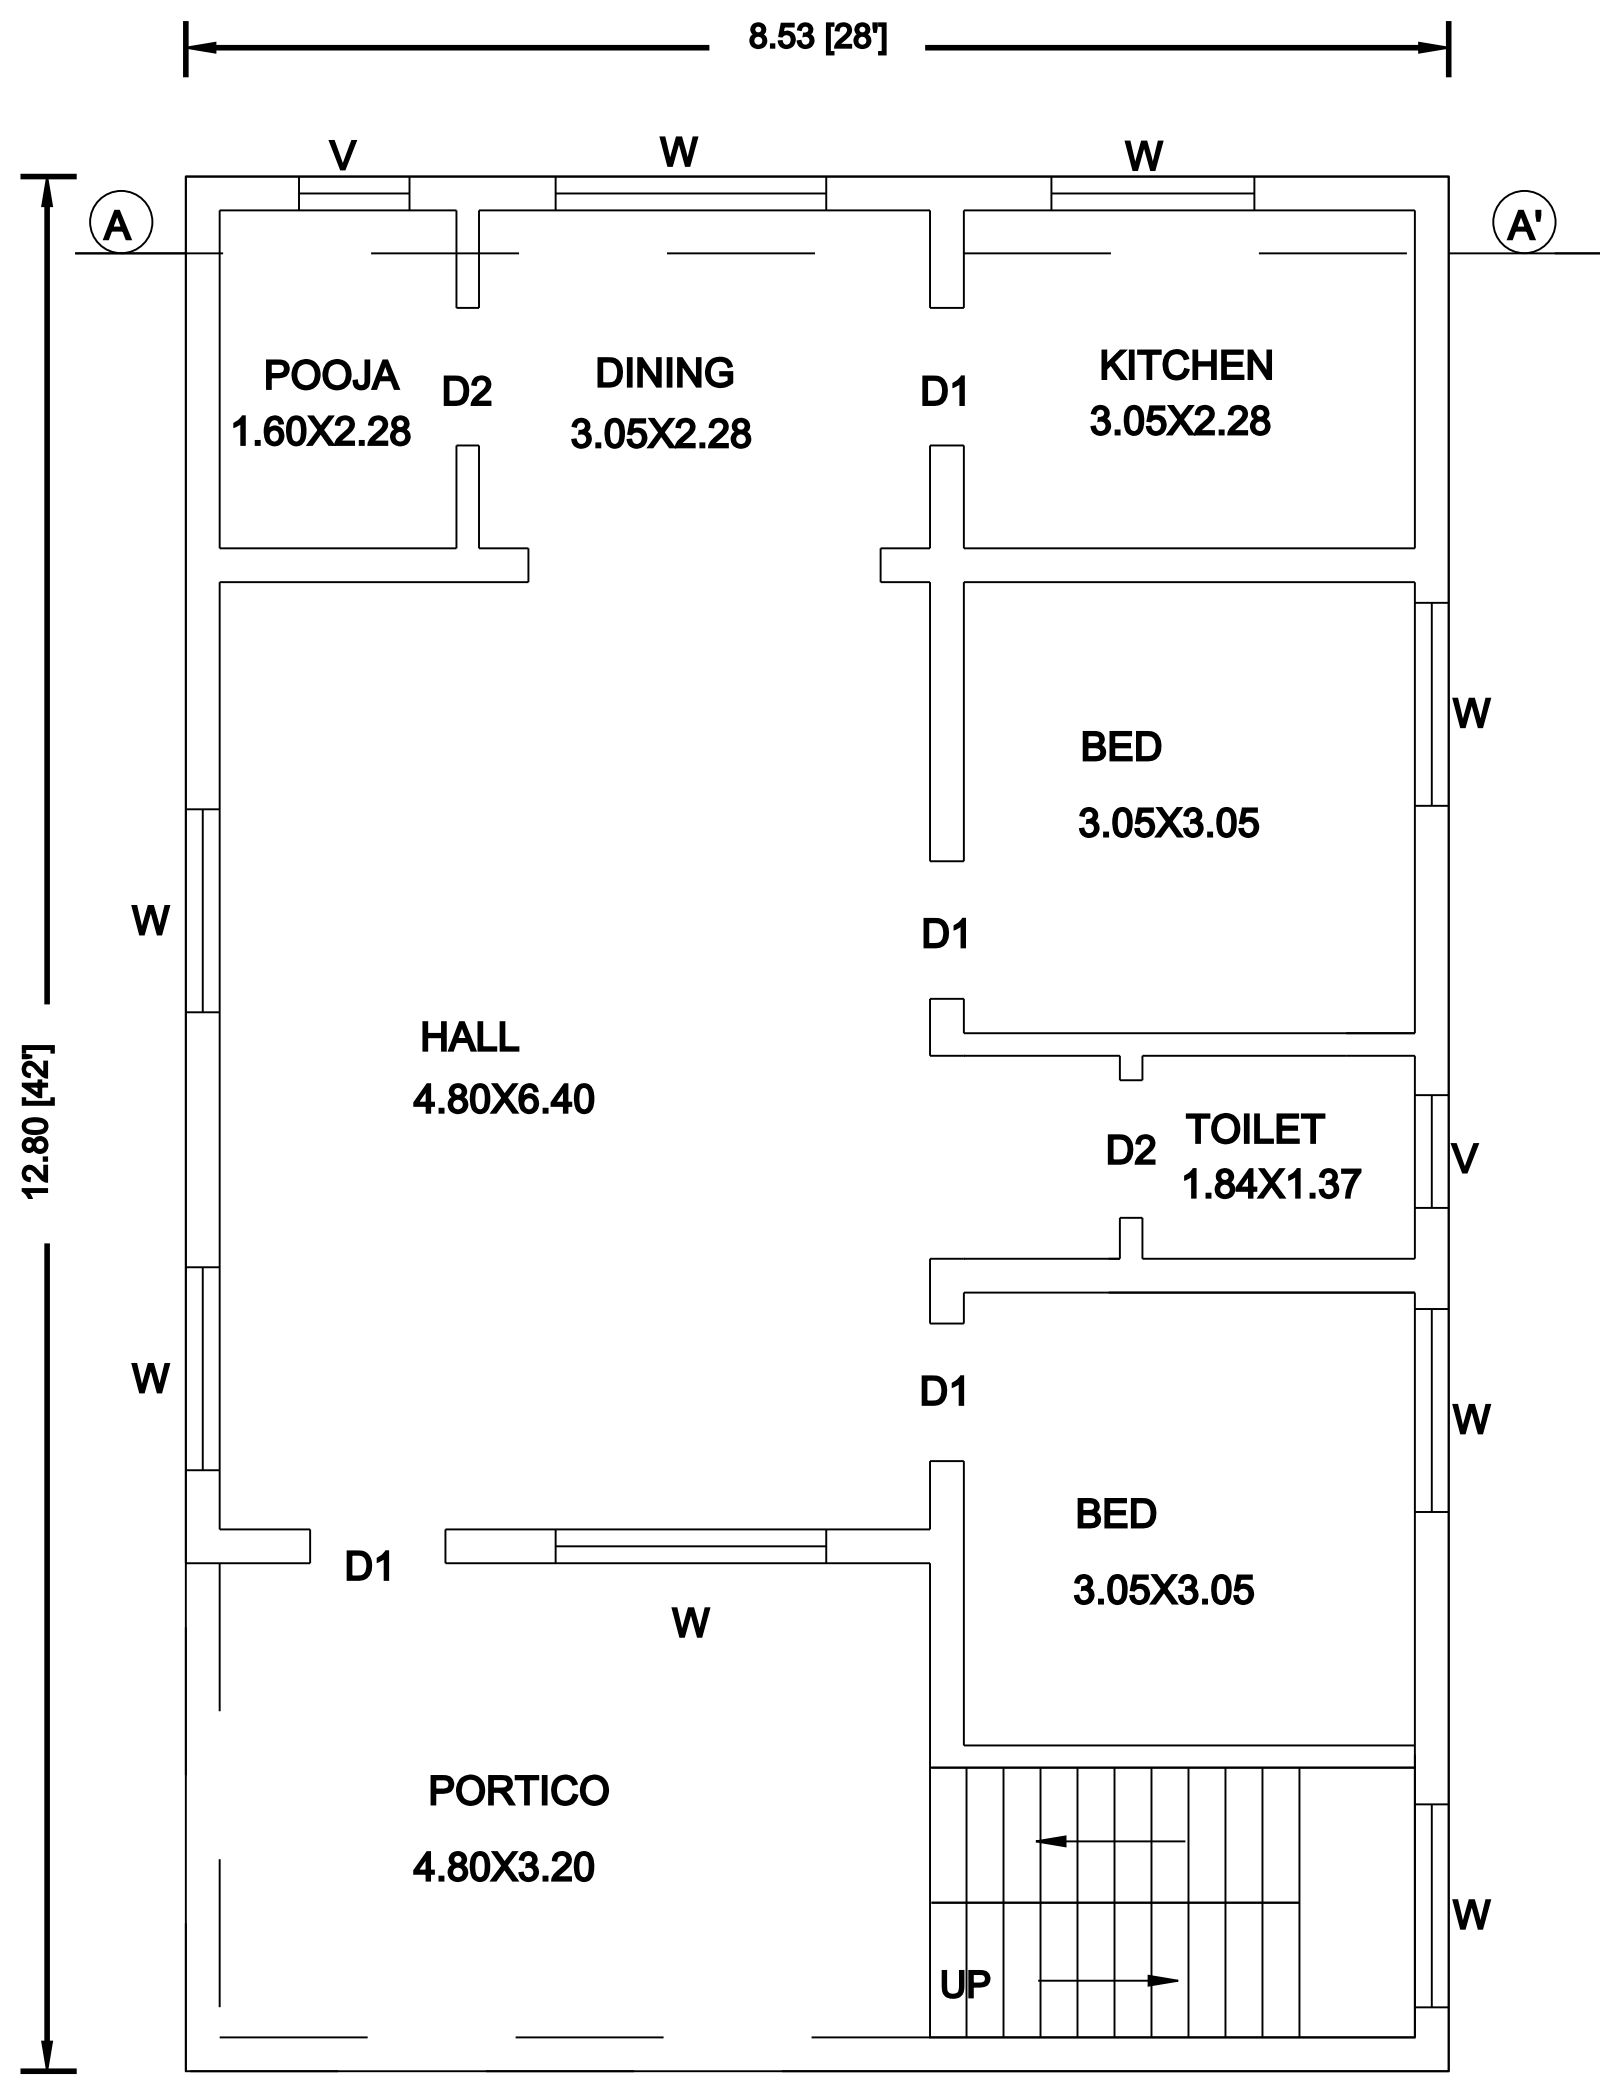

GROUND FLOOR PLAN

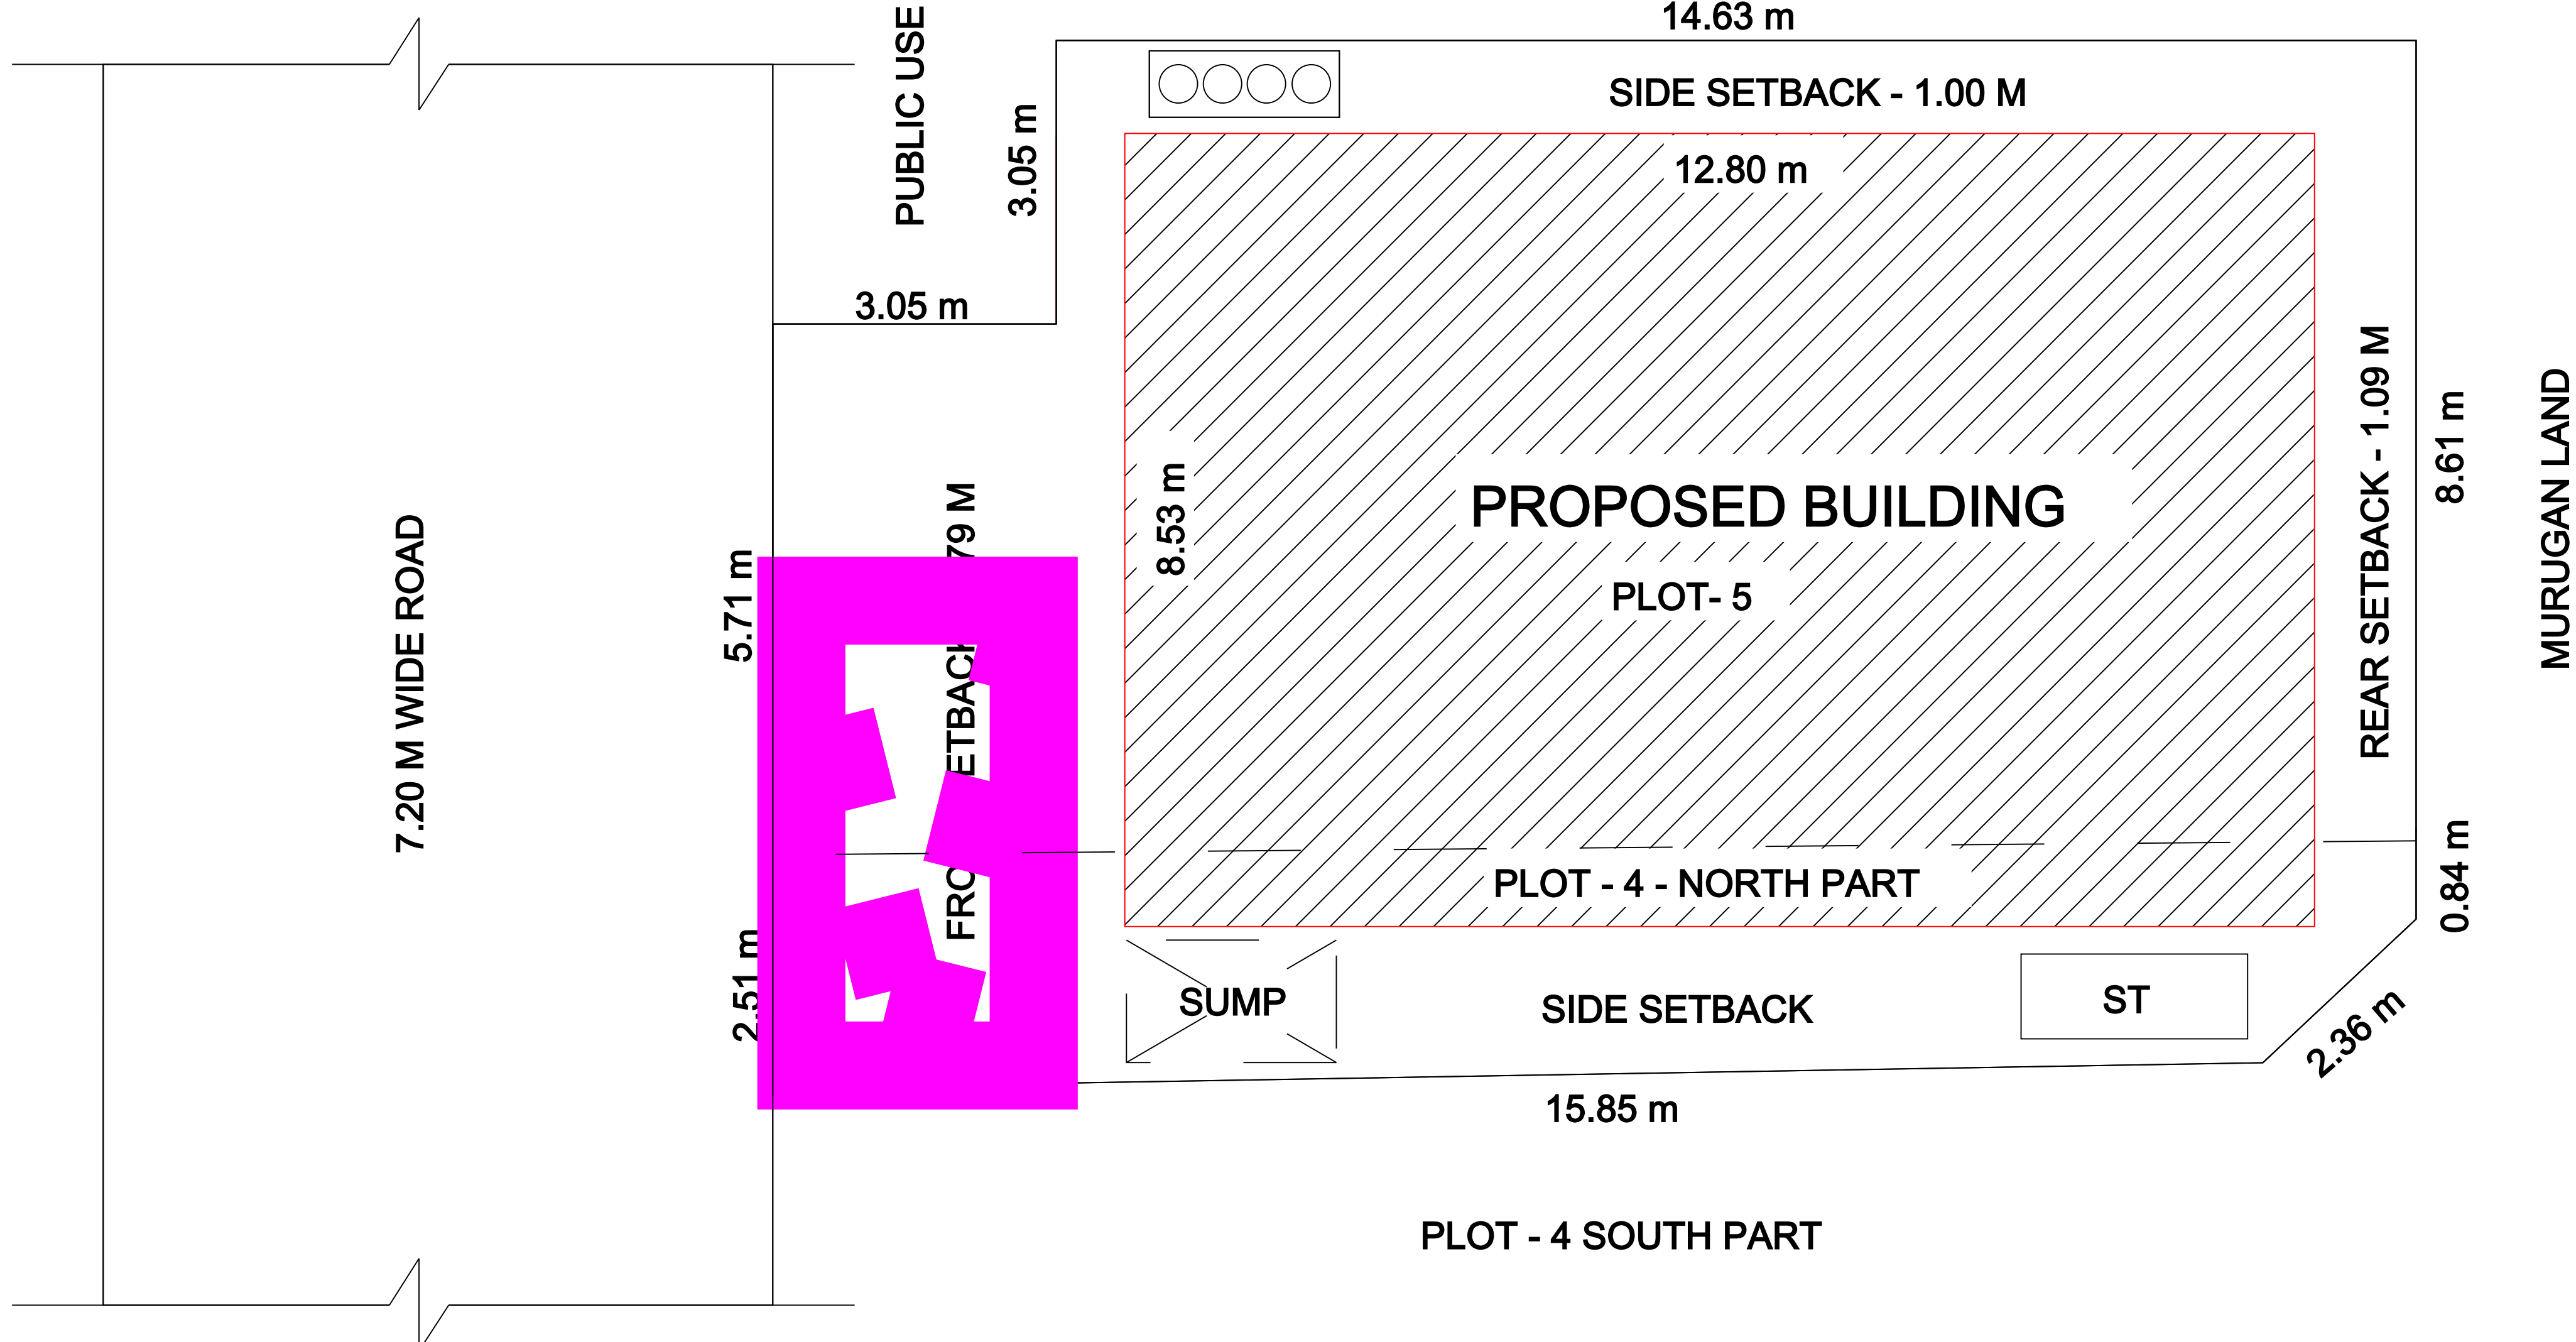

SITE PLAN

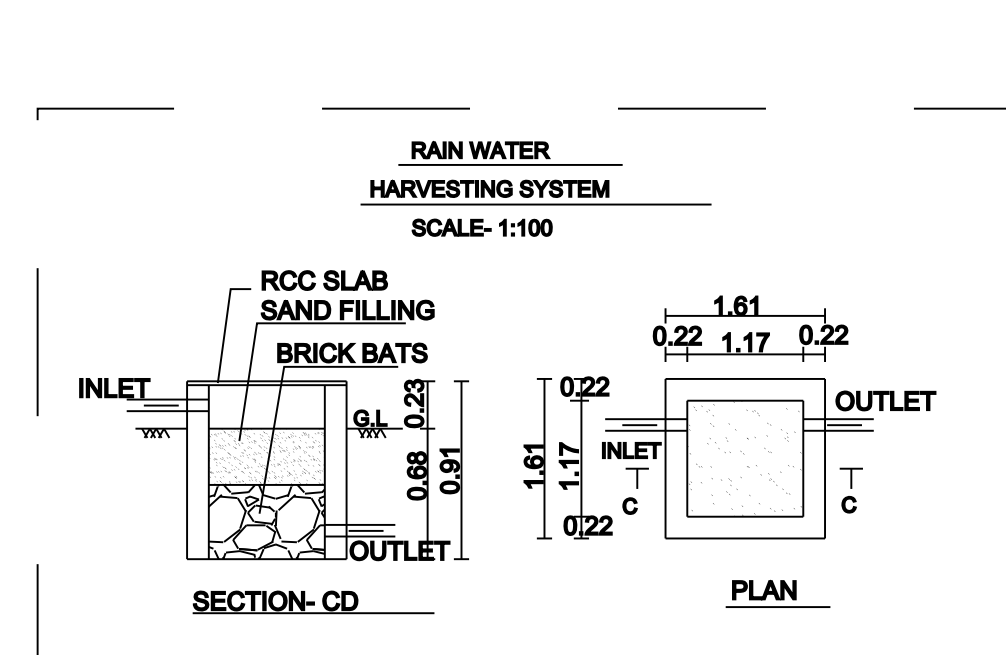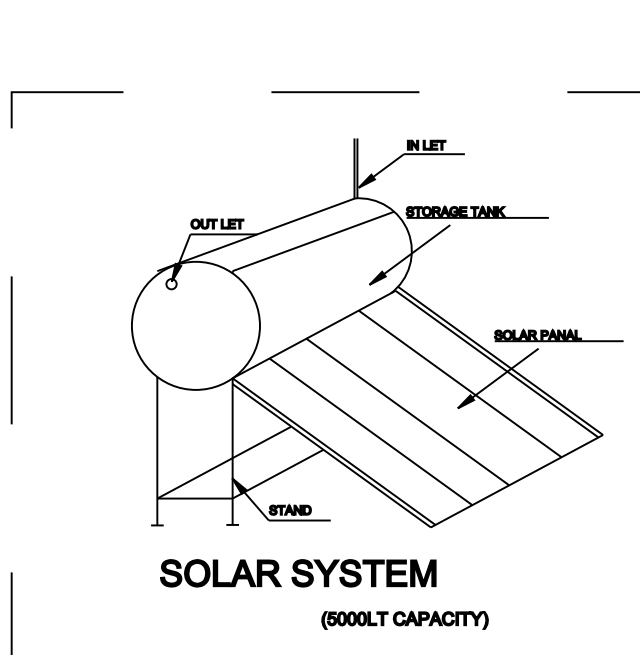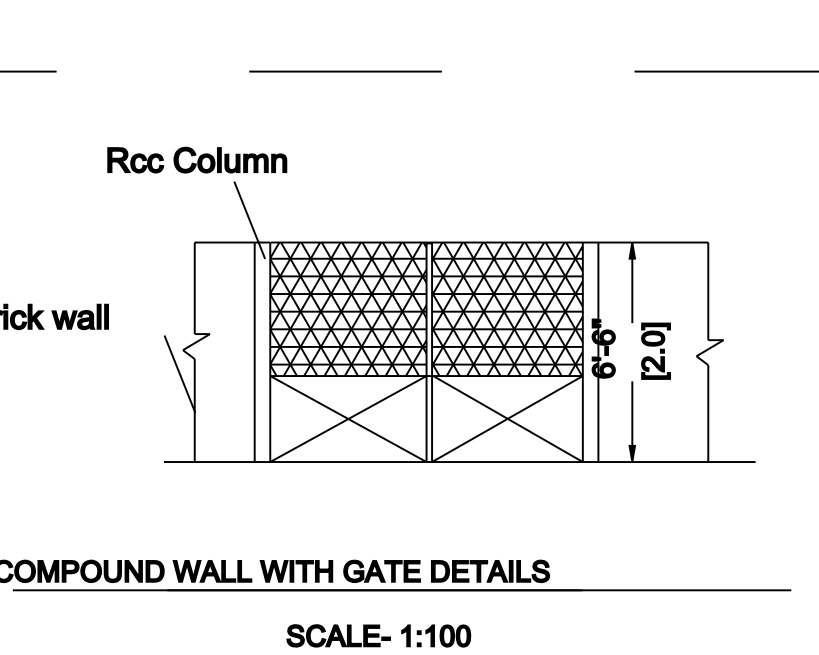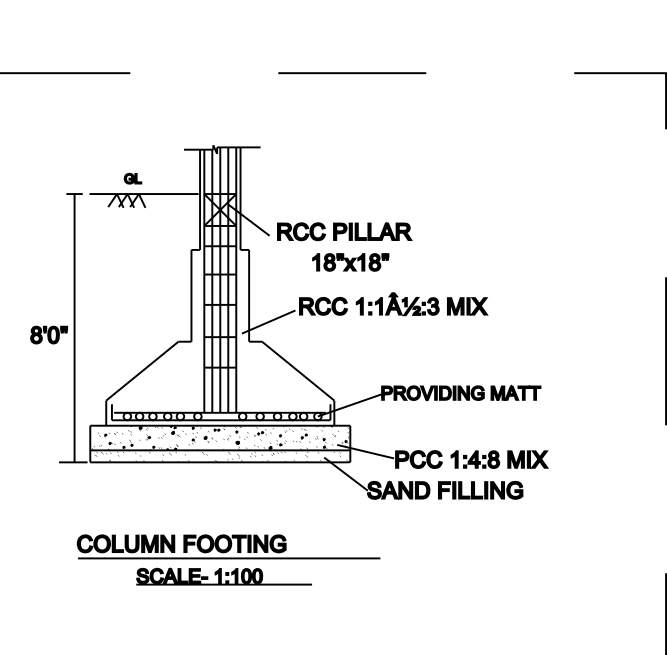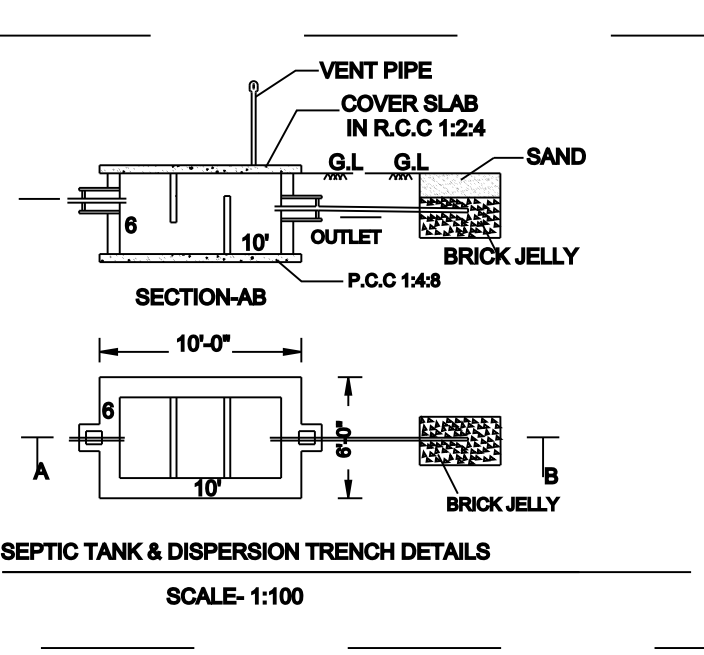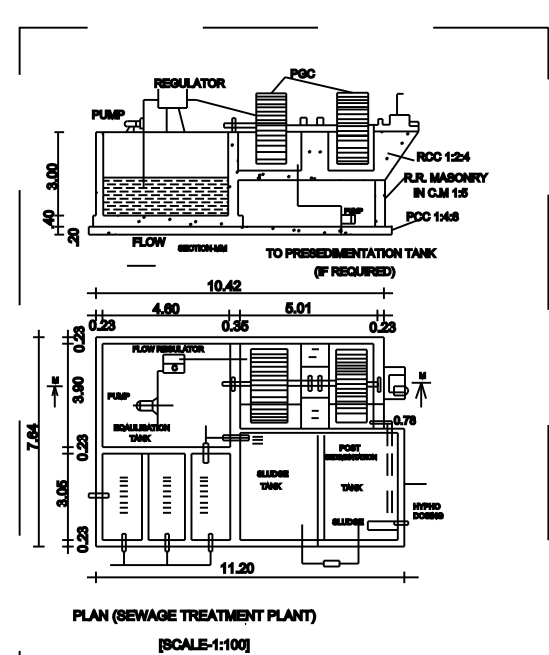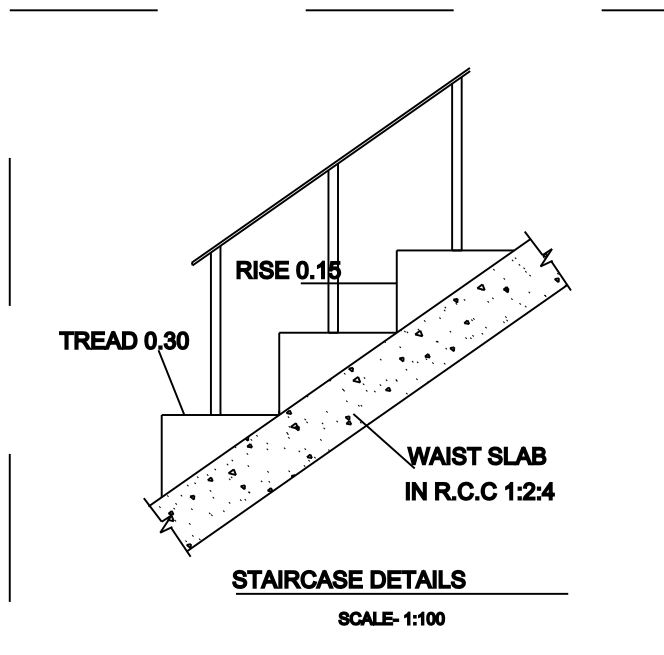

VASANTH PLANNERS AND DESIGNERS

No.13, 1st Floor, K.V.S Complex, VCM Street,
Near to Bus Stand, Tirupattur Town,
Tirupattur - 633601.

Cell:94862 81975, 94868 49126, 94422 65291

Email : vasanthplanners94@gmail.com