


PLAN SHOWING THE PROPOSED CONSTRUCTION OF RCC ROOF RESIDENTIAL BUILDING IN GROUND FLOOR
AT S.F.NO. 354/1 PART OF ATHANAVUR VILLAGE & PANCHAYAT, YELAGIRI HILLS, TIRUPATTUR TALUK & DISTRICT.

APPLICANT: 1. Mr. S.C.MOHAMMED FURQAN S/O S.C.MOHAMMED AHMED

2. Mrs. K. ASFIA MAHEEN W/O MOHAMMED FURQAN

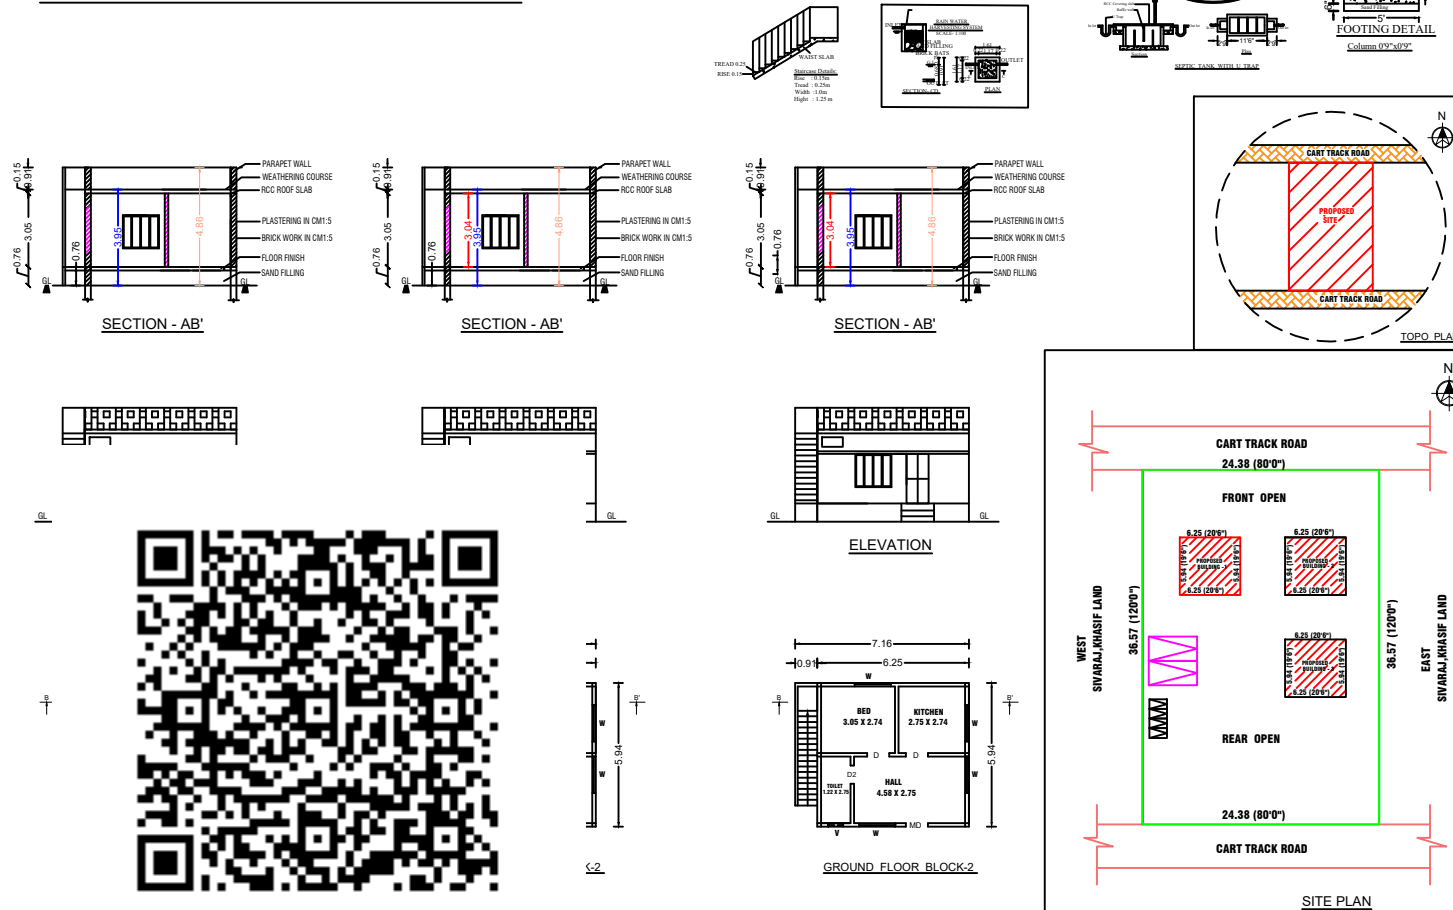

JOINERY DETAILS	FEET	METER
RS SHUTTER	8'0" X 8'0"	2.44 X 2.44
D2 DOOR	2'6" X 7'0"	0.76 X 2.14
W WINDOW	4'6" X 4'0"	1.36 X 1.22
V VENTILATOR	2'6" X 2'0"	0.76 X 0.61

SCALE 1:100 ALL DIMENSIONS ARE IN "METER"

* - SOLAR APPARATUS TO BE PROVIDED
X - RAIN WATER HARVESTING SYSTEM & SULLAGE WATER TREAT PLANT/TANKS ARE PROVIDED AS PER STANDARD PROVISIONS.

FIRE EXTINGUISHER APPARATUS PROVIDED IN NECESSARY PLACES

SITE AREA DETAILS	SQ.FT	SQ.MT
AS PER DOCUMENT 0.22 CENTS	9581.00	890.07
AS PER PATTA/TSR	9581.00	890.07
AS PER SITE	9596.88	891.58
BUILDING AREA DETAILS	SQ.FT	SQ.MT
TOTAL SITE AREA	9596.88	891.58
GROUND FLOOR BLOCK - 1 AREA	399.75	37.13
GROUND FLOOR BLOCK - 2 AREA	399.75	37.13
GROUND FLOOR BLOCK - 3 AREA	399.75	37.13
TOTAL BUILDUP AREA	1199.25	111.41
OPEN SPACE AREA	8381.42	778.66

APPLICANT:

REGISTERED ENGINEER:

G. Karuna

Er. G. KARUNA, DCE.,
Registered Engineer
Registered No. 0331/S/2021/00004
Tirupattur Municipality
SRI GANESH BUILDERS
No.28, DSR Complex,
Ponniyammam Kovil Street,
Tirupattur TK & Dt 635 601
Cell: 9942260043

REGISTERED ENGINEER: