

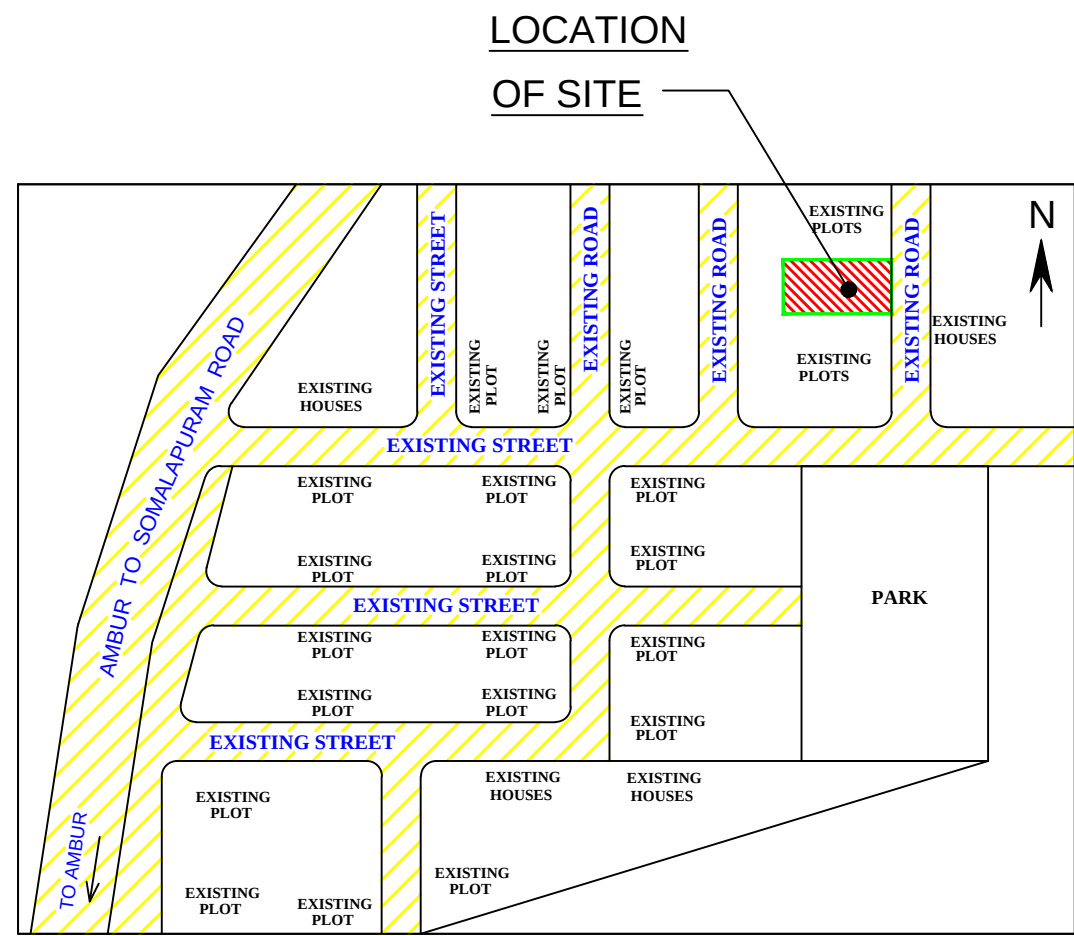
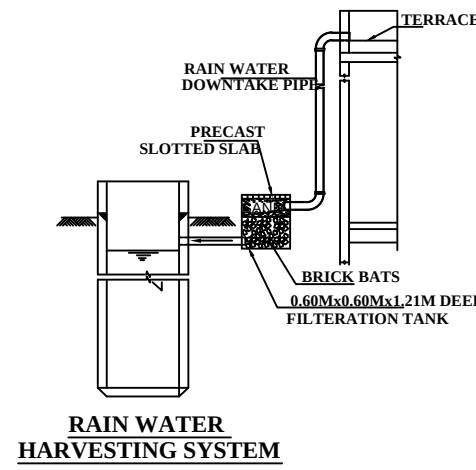
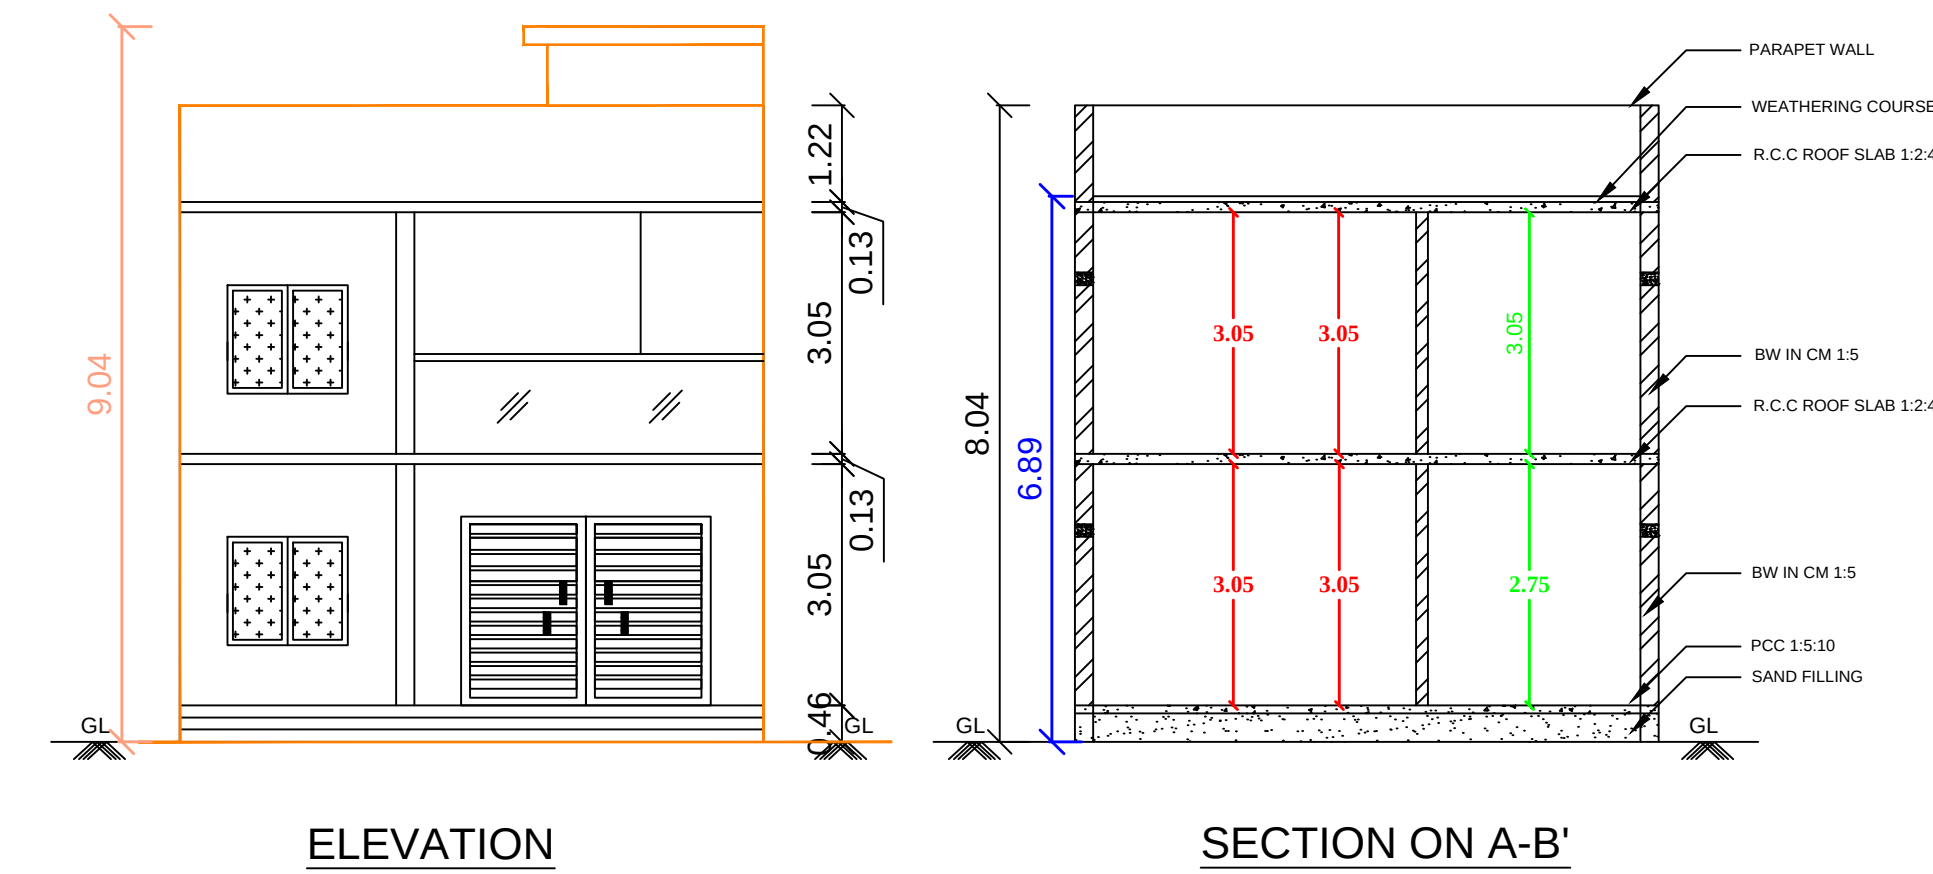


PLAN SHOWING THE PROPOSED NEW CONSTRUCTION OF RCC ROOF RESIDENTIAL BUILDING IN PLOT No.79," RDS ENCLAVE"
APP. DTCP LAYOUT No. 16/2024, PATTa No.684, NEW SURVEY No. 164/7 [OLD SURVEY No.164/1A1A], SOMALAPURAM VILLAGE
& PANCHAYAT, MADHANUR UNION, AMBUR TALUK, TIRUPATHUR DISTRICT. scale 1 : 100.

OWNER:. Mr. B. RAJA MAHENDRAN s/o. R.D.BALAJI.

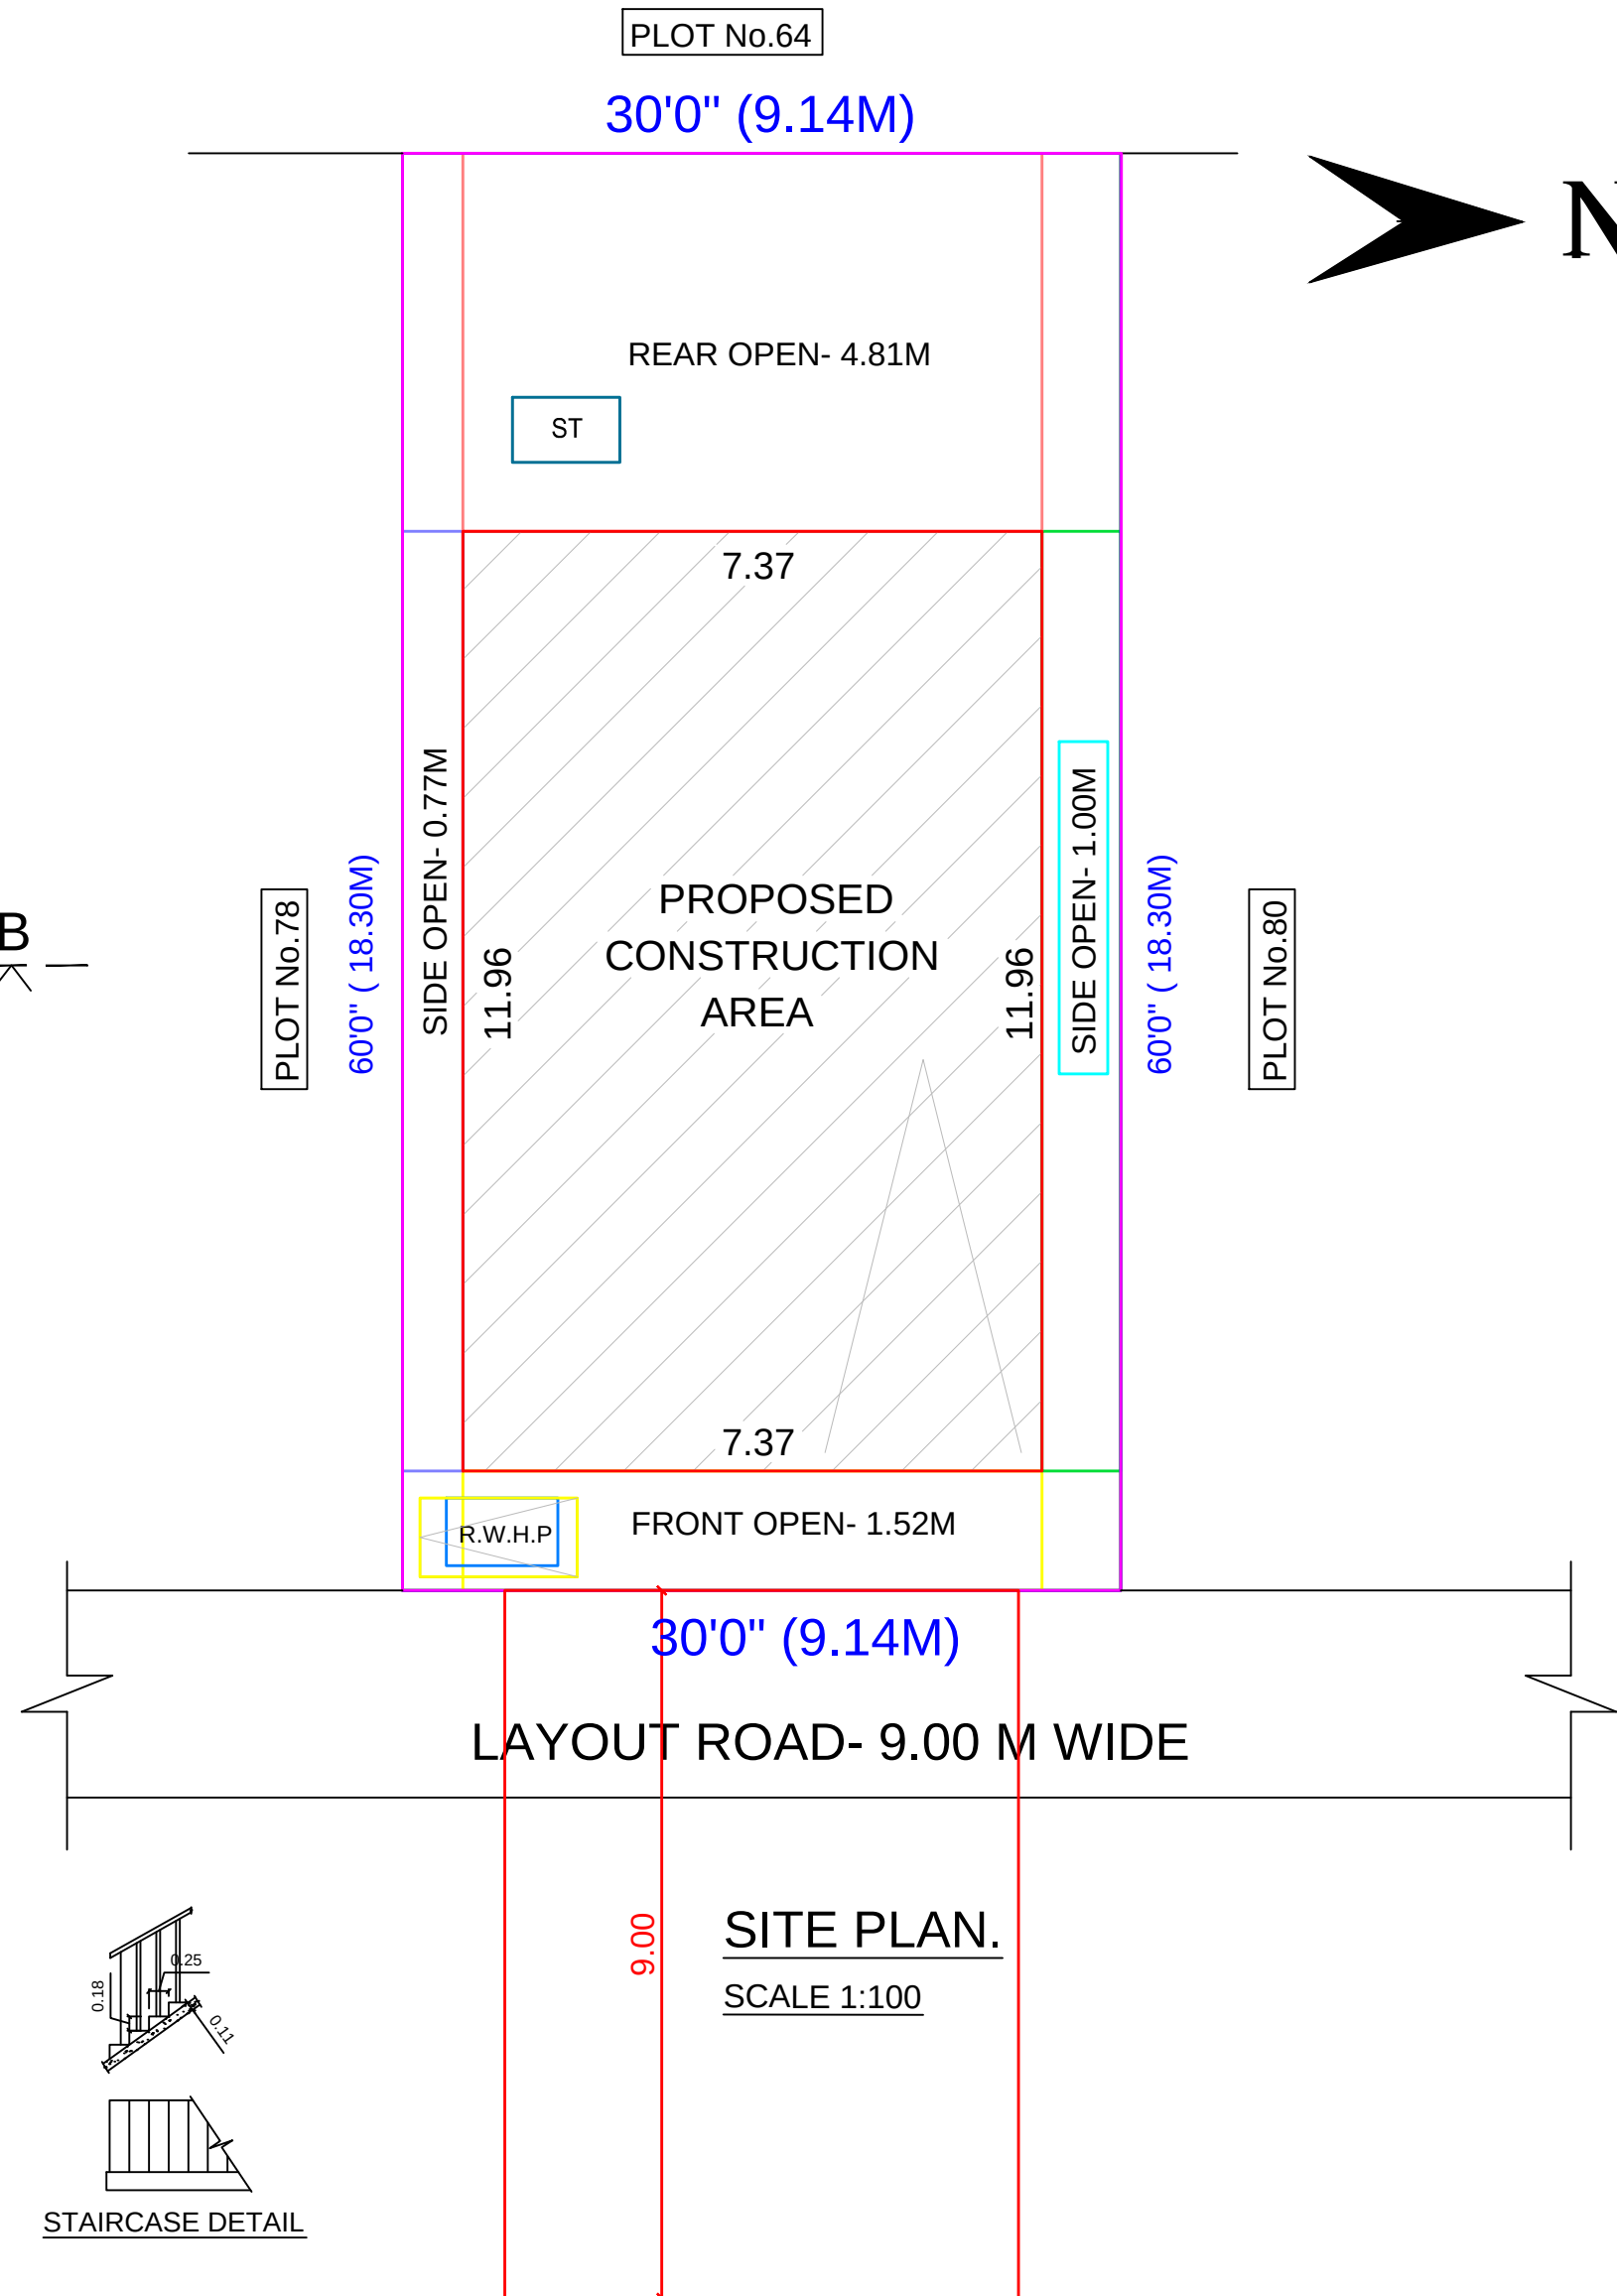

KEY PLAN
SCALE : N.T.S

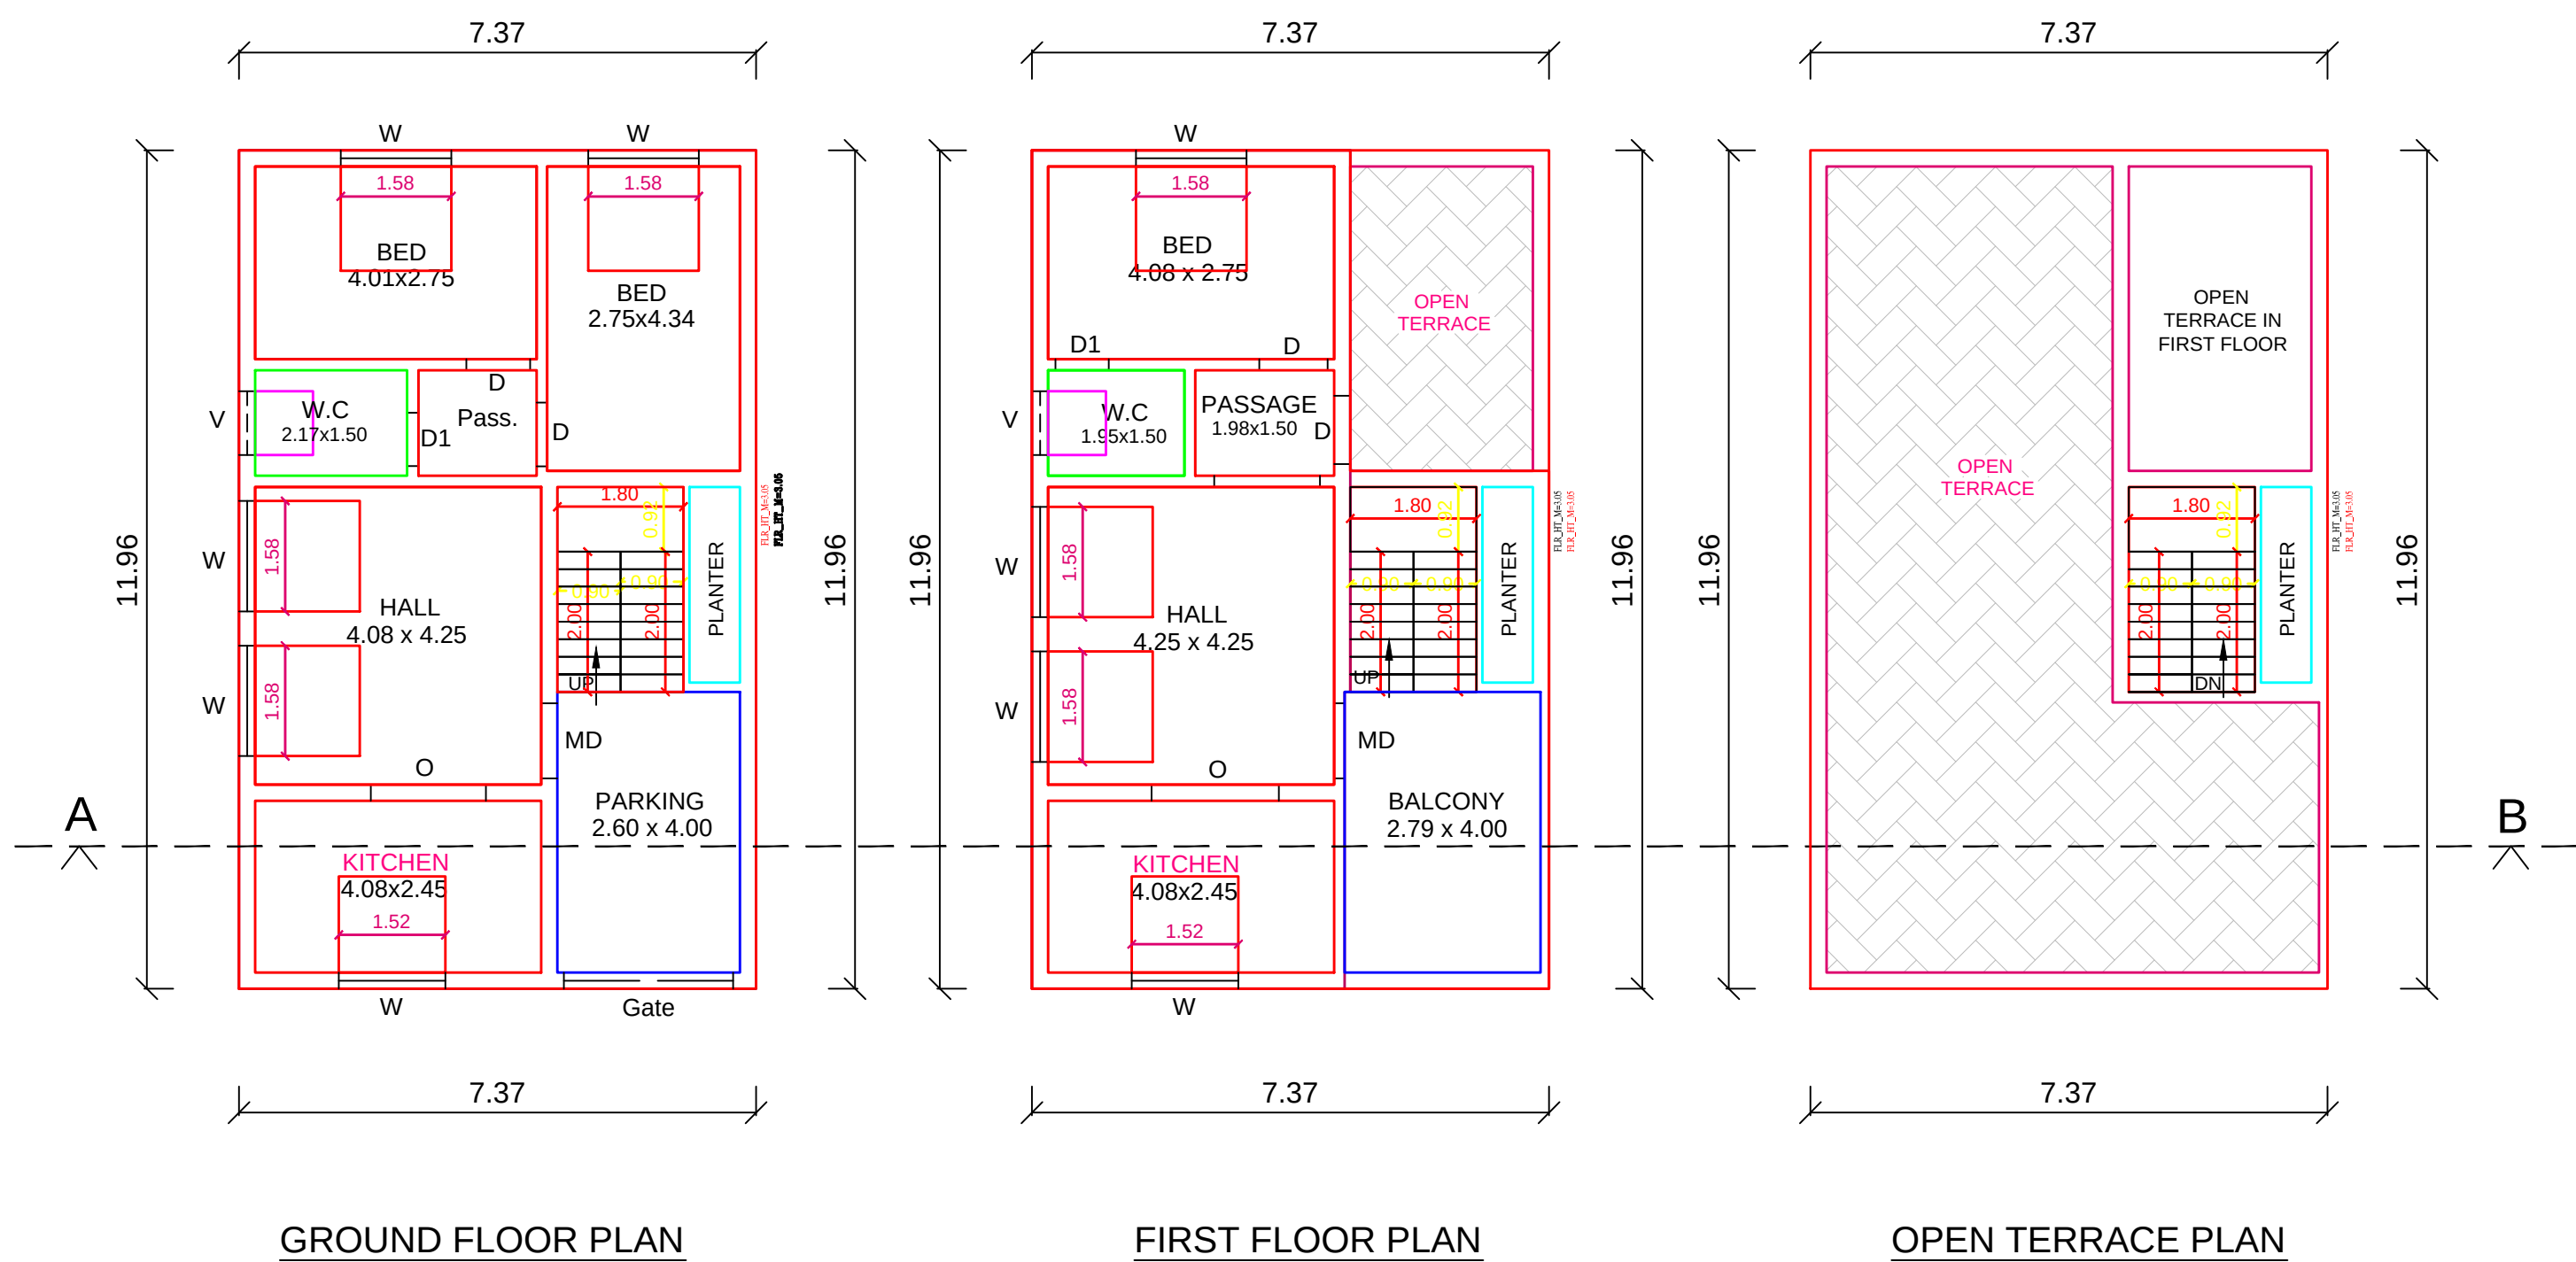

AREA DETAILS :

	SQFT	SQMT
AREA AS PER DOCUMENT.....	1800.00	167.23
AREA AS PER FMB / SLR	1800.00	167.00
AREA AS ON GROUND	1800.00	167.23
PRO.CONST. IN GROUND FLOOR...	948.70	88.14
OPEN SPACE	851.30	78.86
PRO. CONST. IN FIRST FLOOR..	948.70	88.14
TOTAL CONSTN AREA	1897.40	176.28

PLOT COVERAGE = $\frac{88.14}{167.00} = 52.70 \%$

F.S.I. = $\frac{176.28}{167.00} = 1.05$

JOINERIES :

GG ... GRILL GATE	2.80	X	2.13
MD ... MAIN DOOR	1.00	X	2.13
D ... DOOR	0.91	X	2.13
D1 ... DOOR	0.76	X	2.13
GW ... GRILL WORK	1.83	X	1.27
W ... WINDOW	1.52	X	1.37
V ... VENTILATOR	0.91	X	0.61

NOTE :




OWNER'S BOUNDARY IN.....	
PRO. CONSTN AREA IN	
EXI- ROAD / STREET IN	

Applicant's Name :

Applicant's Signature

ENGINEER :

Er. T.MALA MARGARET, D.C.E.,
REGISTERED ENGINEER - Gr.3
Reg No.034 / LS / 2019 / 00002
7/163, NEW STREET,
PERUMALPET,VANIYAMBADI.
CELL : 99432 07103

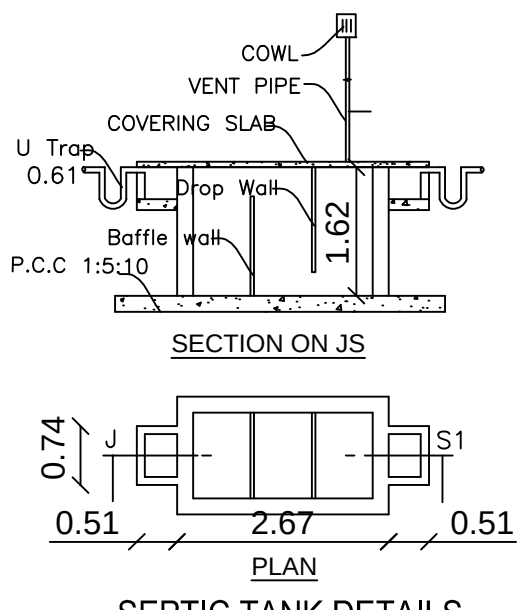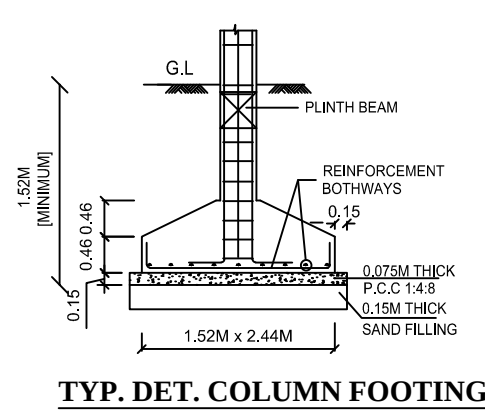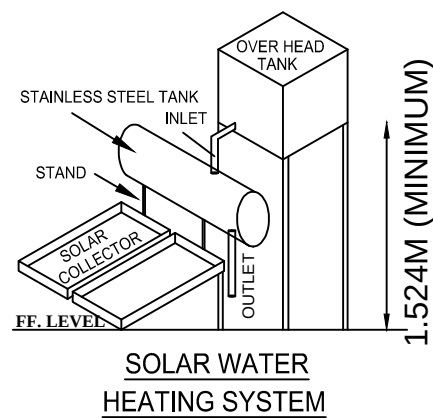

Using "U" type trap 2 Nos in inlet, outlet
Vent pipe will be covered with Mosquito
proof net in inner side and top of vent.

