
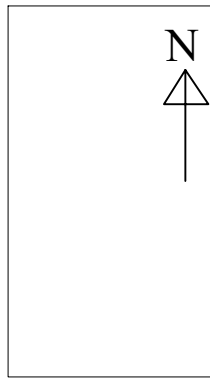
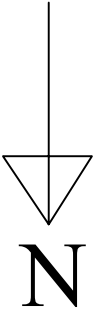
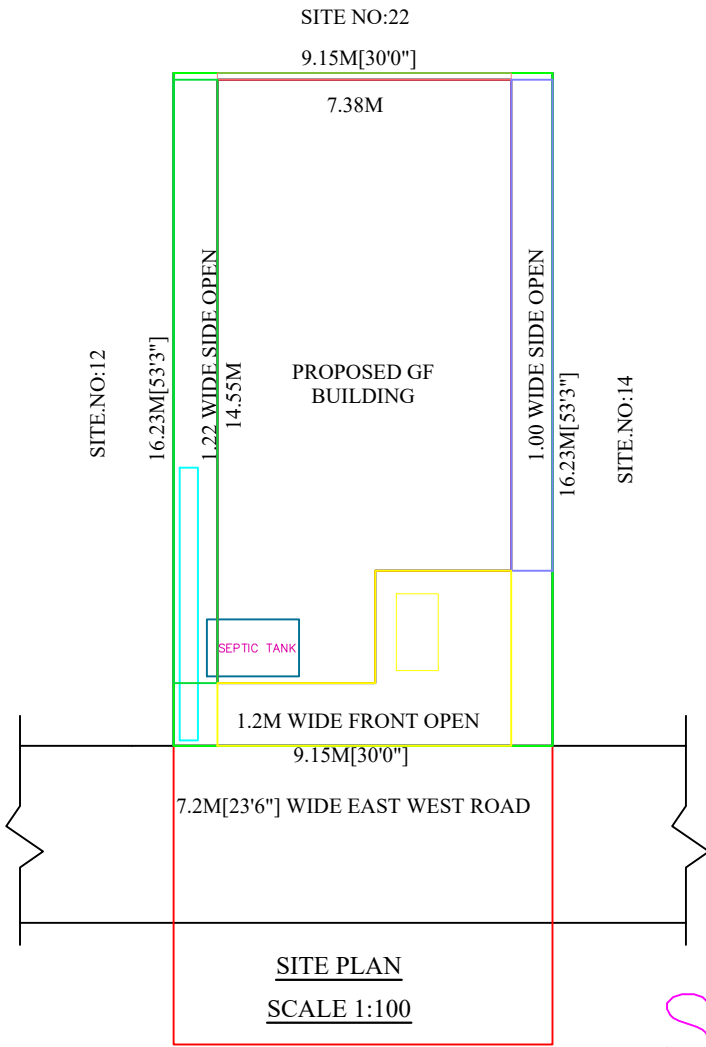
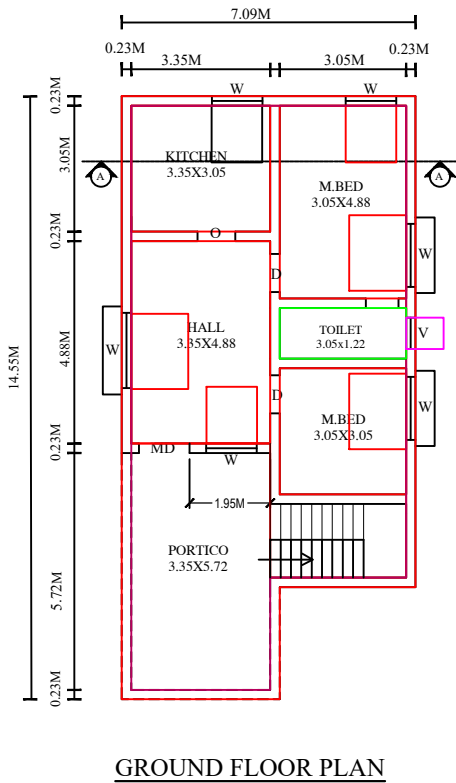


SITE AND DETAILED PLAN SHOWING THE PROPOSED CONSTRUCTION OF R.C.C ROOF GROUND FLOOR RESIDENTIAL BUILDING IN S.F.NO:303/1C,303/2C1,304/5C1,SITE NO:13, KODEESWARA AVENUE(DTCP NO:271/2021) AT PALANGARAI VILLAGE & PANCHAYAT , AVINASHI TALUK, TIRUPPUR DISTRICT.

APPLICANT(1):Mr.P.SHOLARAJA.,S/O.Mr.PERIYANNAN, APPLICANT(2):Mrs.KIRUTHIKA.,W/o.Mr.SHOLARAJA.

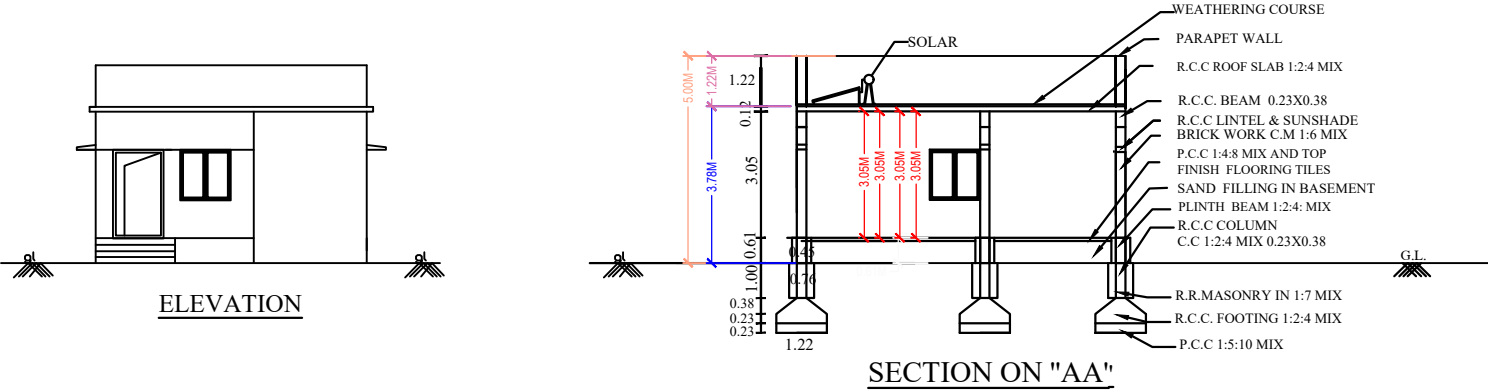

SHEET_1

APPROVAL AUTHORITY :-

AREA DETAILS	SQ.M	SQ.FEET
AREA OF THE SITE	148.47	1597.50
PLINTH AREA		
GROUND FLOOR	094.29	1014.93
AREA LEFT OPEN	54.18	582.57
FLOOR AREA		
GROUND FLOOR	84.55	910.09
PARKING	REQ	PRO
CAR SPACE	1NO	1NO
TWO WHEELER SPACE	—	—
DETAILS OF JOINARIES.	COLOUR INDEX	
MD - MAIN DOOR 1.22 X 2.13	○ SITE BOUNDARY	
D1 - DOOR 0.76 X 2.13	○ PROPOSED BUILDING	
O - OPEN 1.00 X 2.13	○ RCP & ST- DT	
D - DOOR 1.00 X 2.13	○ ROAD	
W - WINDOW 1.52 X 1.22		
V - VENTILATOR 0.76X 0.76		
W1 - WINDOW 1.82 X 1.22		

APPLICANT :-

ENGINEER /LBS:-