
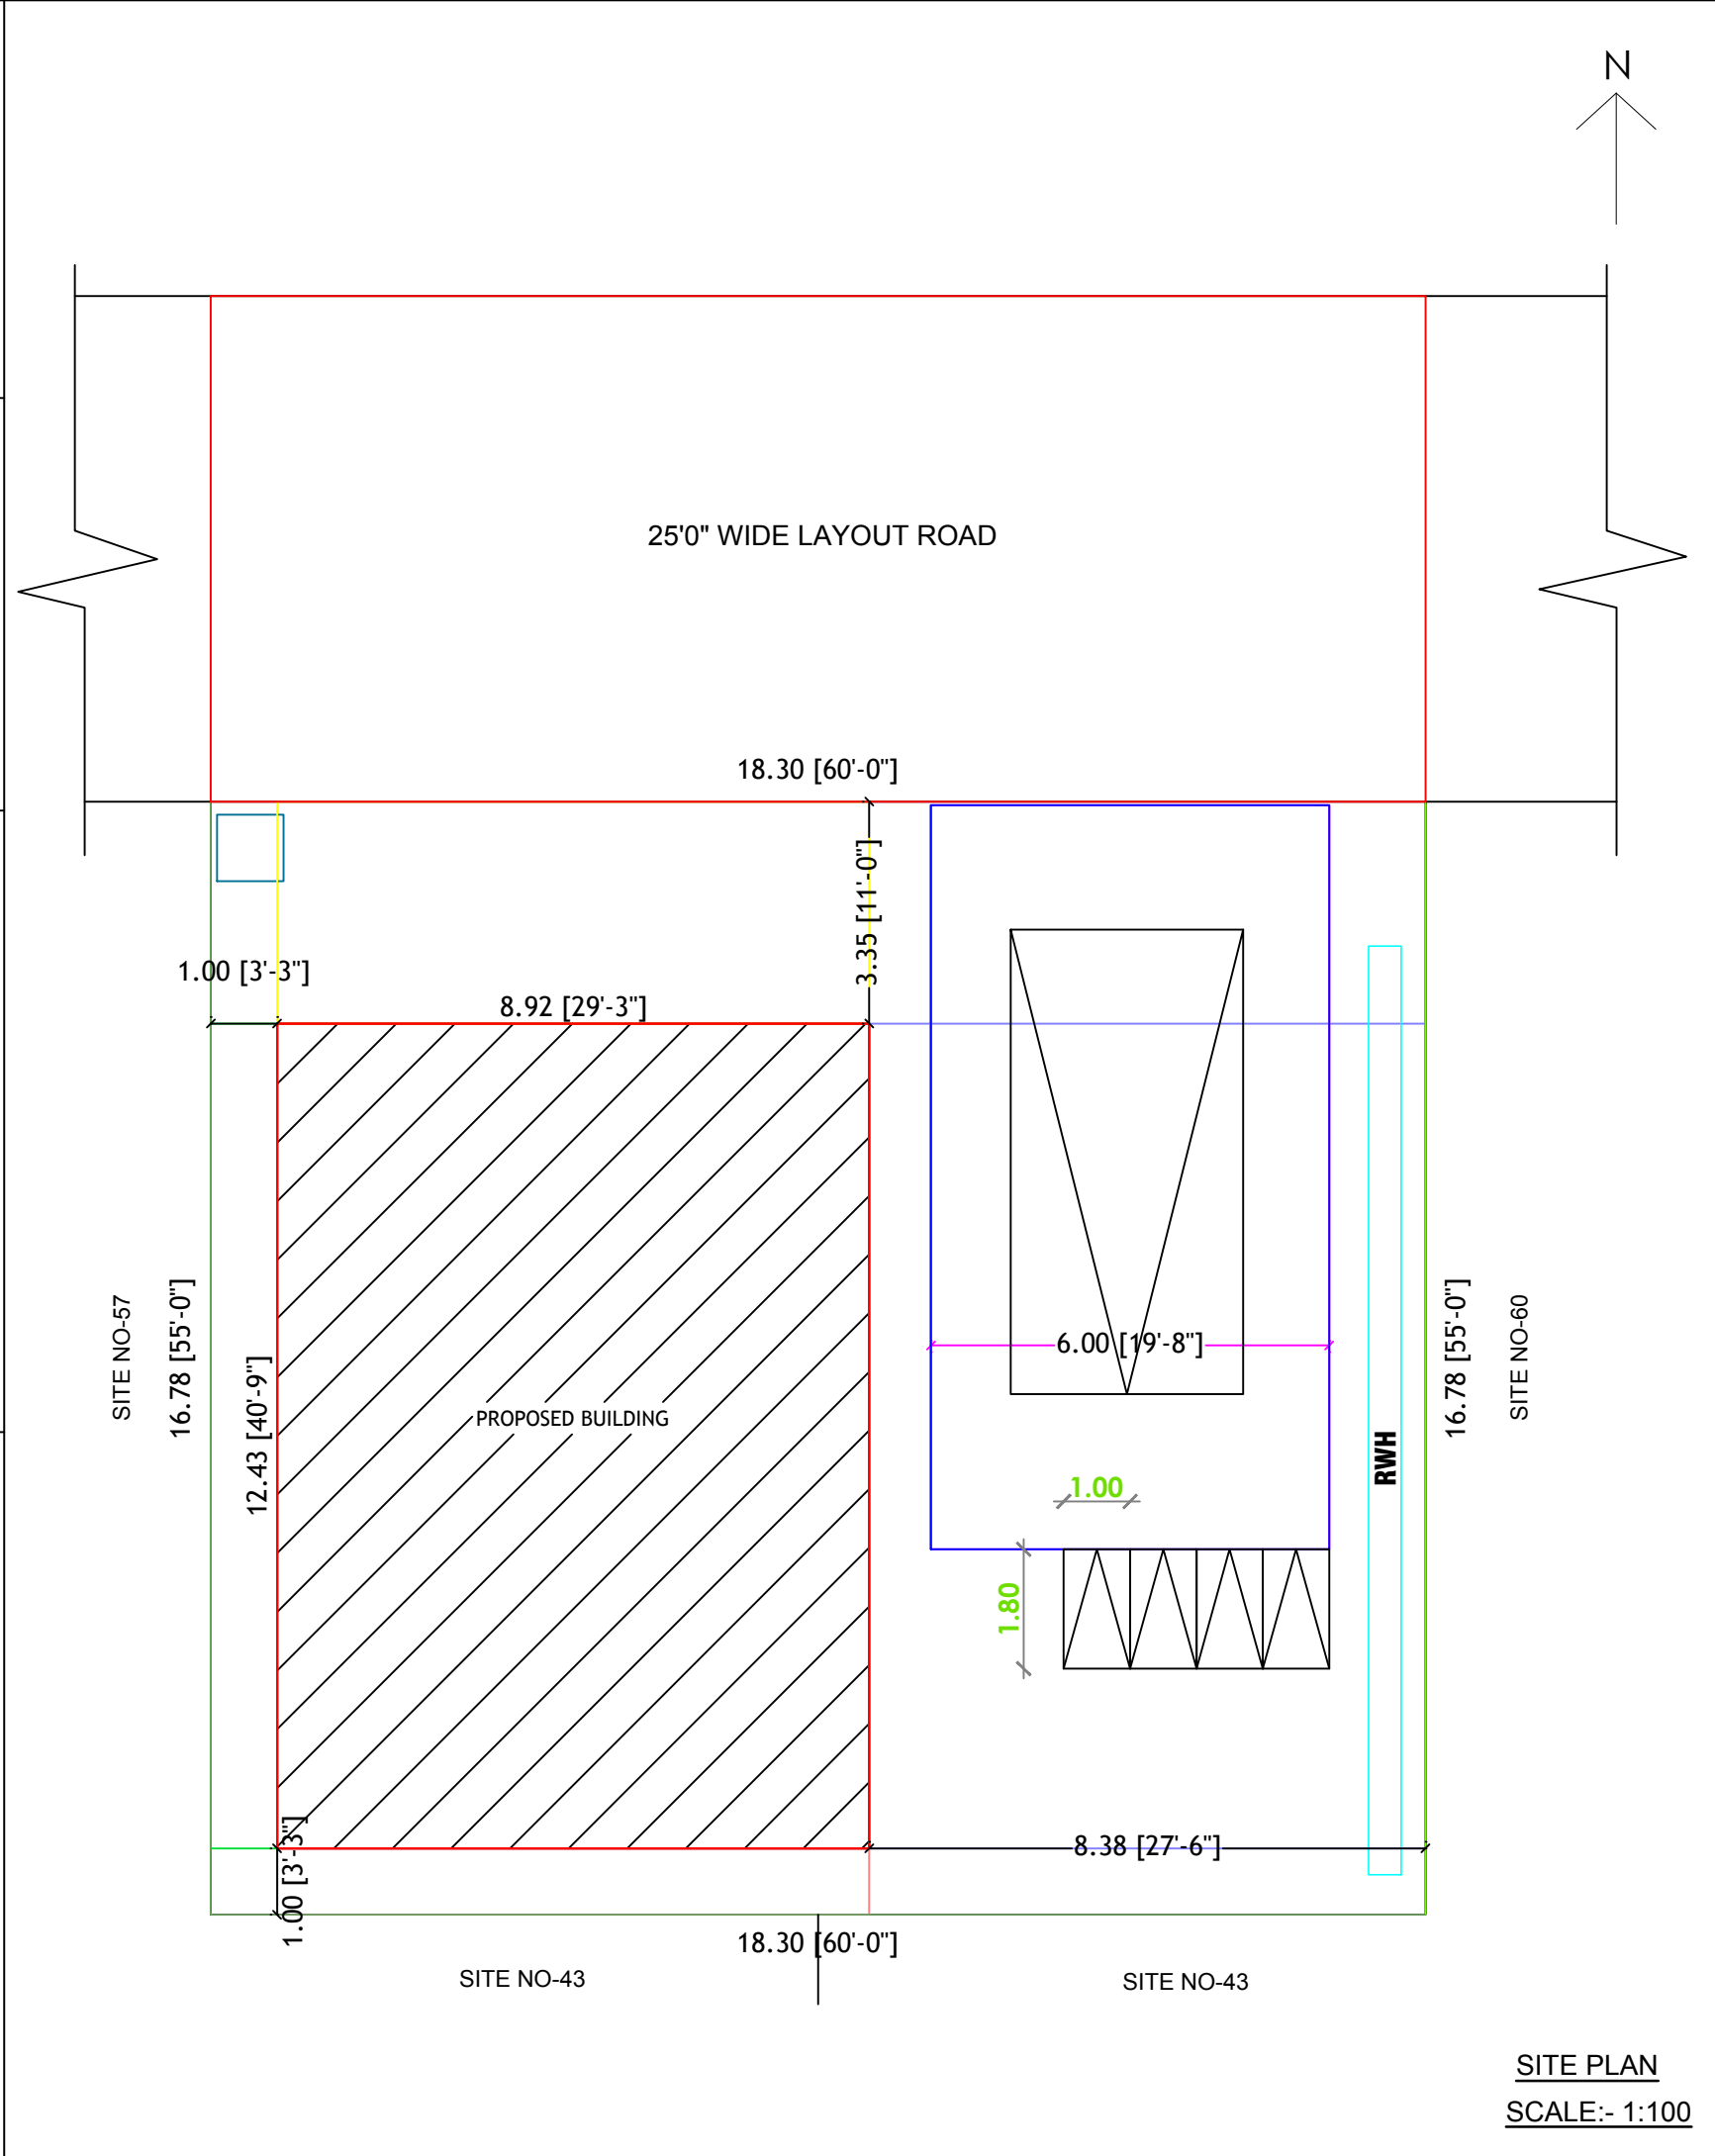
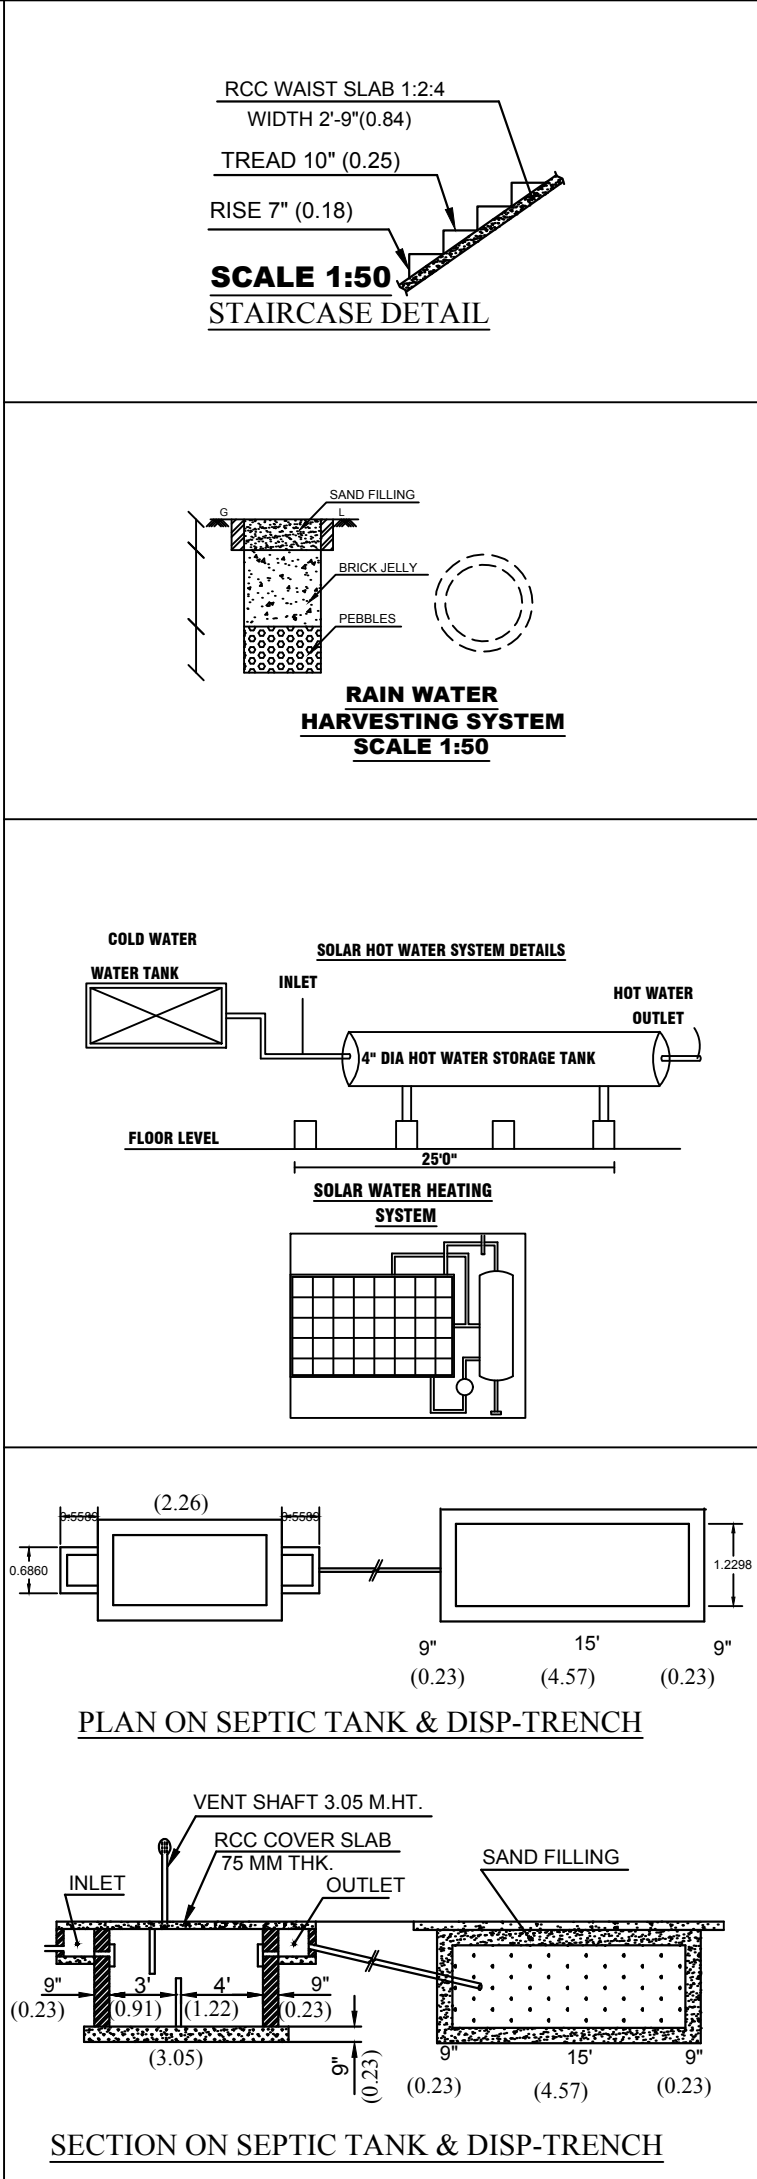


PLAN SHOWING THE PROPOSED CONSTRUCTION OF R.C.C ROOF GROUND FLOOR RESIDENTIAL BUILDING IN SUB DIVISION.S.F.NO- 170/C3M, SITE NO- 58,59 AT MURUGAN NAGAR,RASATHAVALASU, VALLIYARACHAL VILLAGE AND PANCHAYAT KANGAYAM TALUK, TIRUPPUR DISTRICT.

APPLICANT:- Mr.D.RAGUNATHAN , S/O.DHANAKODI.

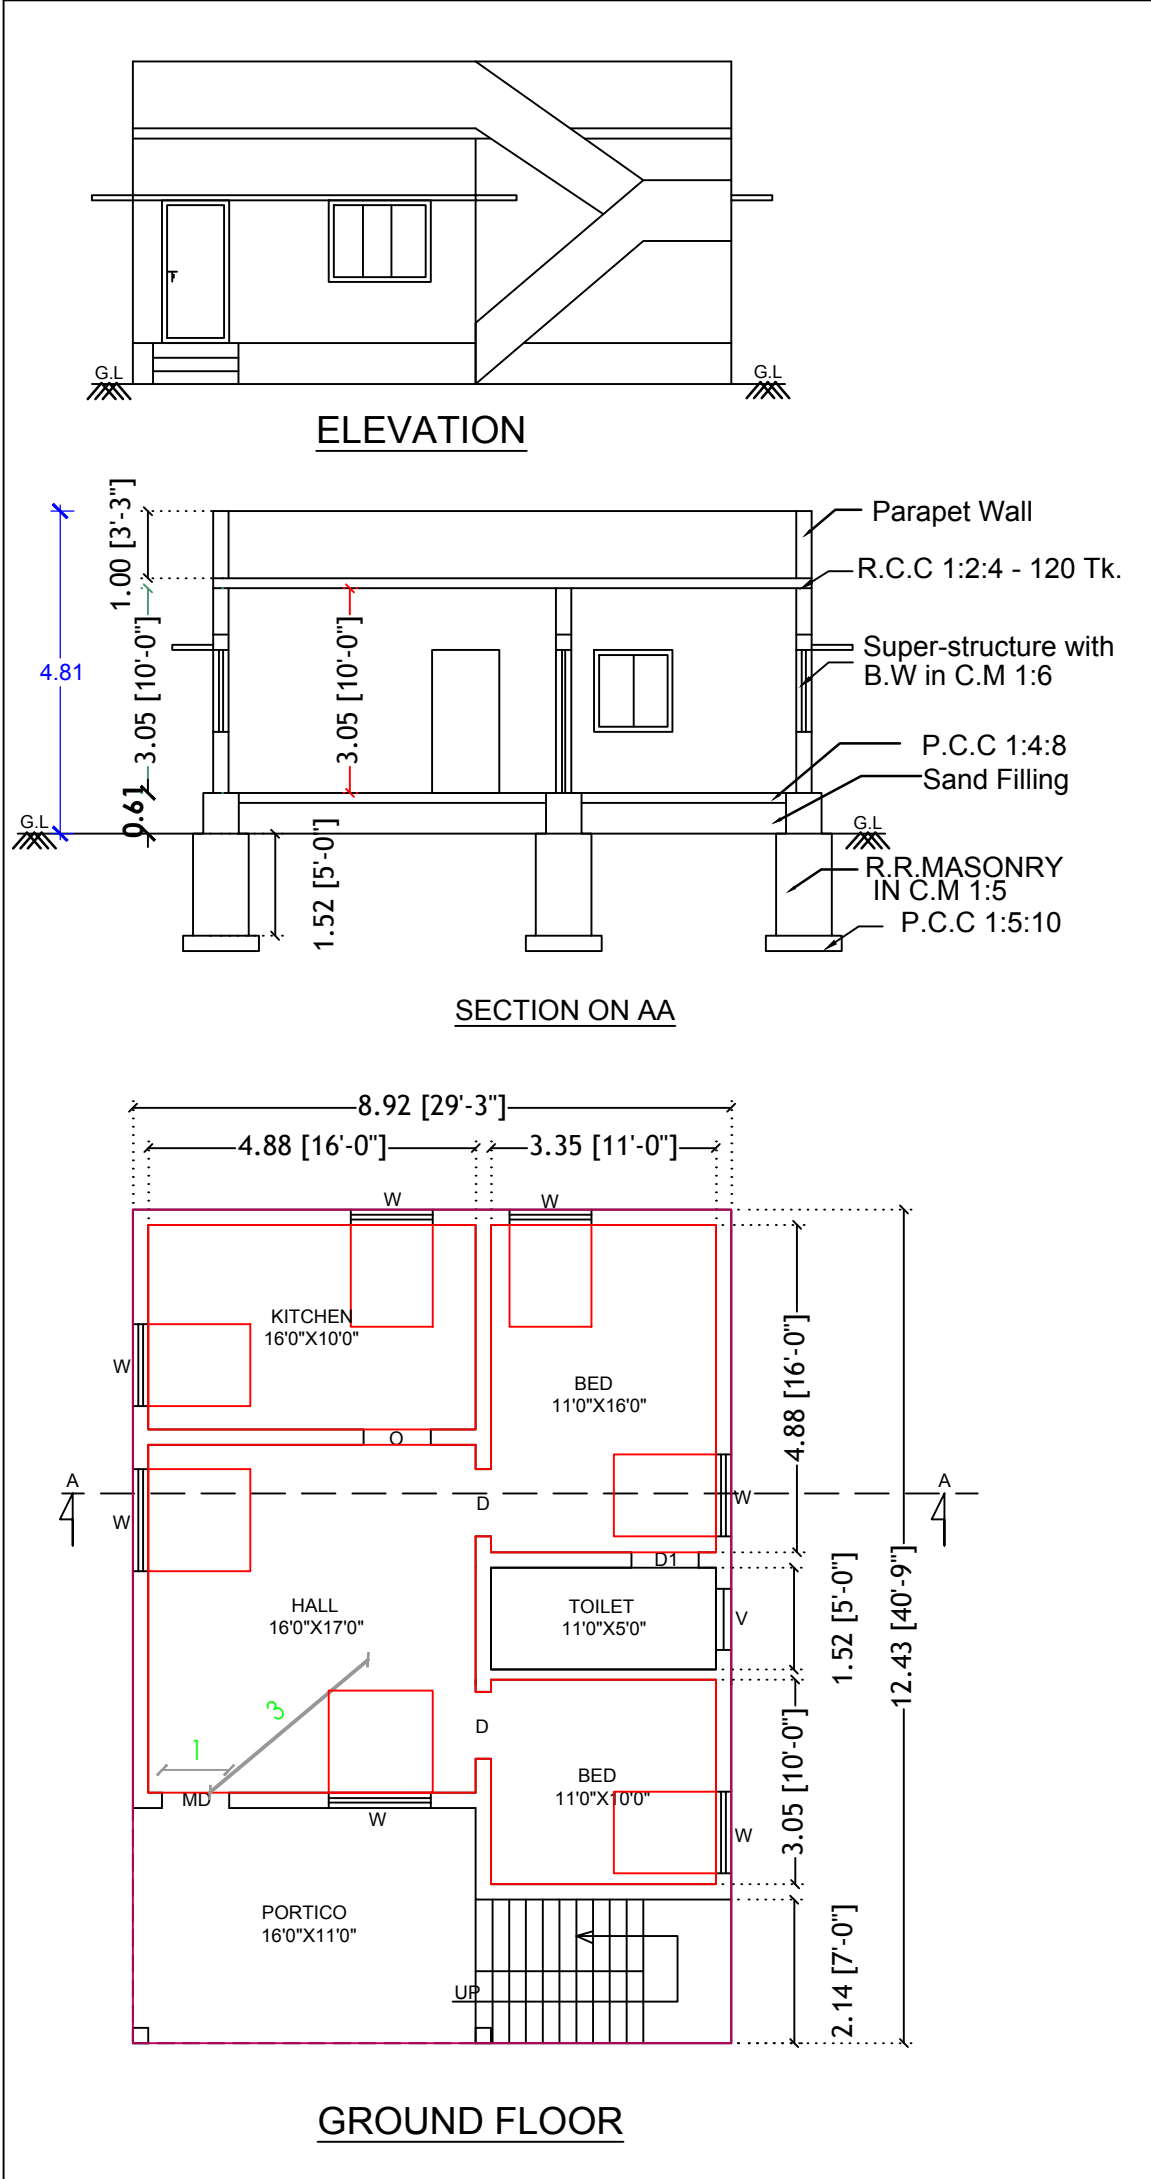

SCHEDULE OF JOINERIES		
REFERENCE	IN FEET	IN METER
MD MAIN DOOR	4'0"X7'0"	1.21X2.13
D DOOR	3'3"X7'0"	1.00X2.13
D1 DOOR	2'6"X7'0"	0.76X2.13
O OPEN	3'3"X7'0"	1.00X2.13
W 1 WINDOW	3'3"X7'0"	1.00x2.13
W WINDOW	5'0"X5'0"	1.52X1.52
V VENTILATION	3'3"X3'0"	1.00X0.91
EX EXHAUST FAN	12" DIA	
AREA OF CALCULATION	SQ.FT	SQ.M
AREA OF PLOT EXTEND	3300.00	306.60
TOTAL OF PLINTH AREA	1191.94	110.88
TOTAL OF FLOOR AREA	755.00	70.14
OPEN SPACE	2108.06	195.72
1. L.P. GAS WILL BE USED FOR KITCHEN 2. BORE WELL WITH MOTAR, WATER TANK AND MUNICIPAL WATER SUPPLY WILL BE PROVIDED 3. SULLAGE WASTE FROM TOILET WILL BE CONNECTED INTO SEPTIC TANK. 4. RAIN WATER PERCOLATION BED 1.0m WIDE PROVIDED AS PER GO (MS) NO: 138 DATED 11-02-02. 5. RAIN WATER TAKEN TO THE BORE WELL THROUGH 150MM DIA PIPES 6. SOLAR WATER HEATER WILL BE PROVIDED. 7. ALL DIMENSIONS ARE IN METRE. 8. AT KITCHEN EXHAUST FAN TO BE PROVIDED.		
COLOUR INDEX: BOUNDARY SHOWN IN ■ PRO.BUILDING SHOWN IN ■		
<i>S. S. S. S.</i> APPLICANT		
<i>Er. S. Anandan Be., LBS.,</i> DTCP Registered Engineer, Reg No.RE/GR/III/TR/AUG2019/017, 108,Kalki Complex, 1st Floor, Karur Road, Vellakovil-638 111, Cell:- 98654 77345. REGISTERED ENGINEER		