
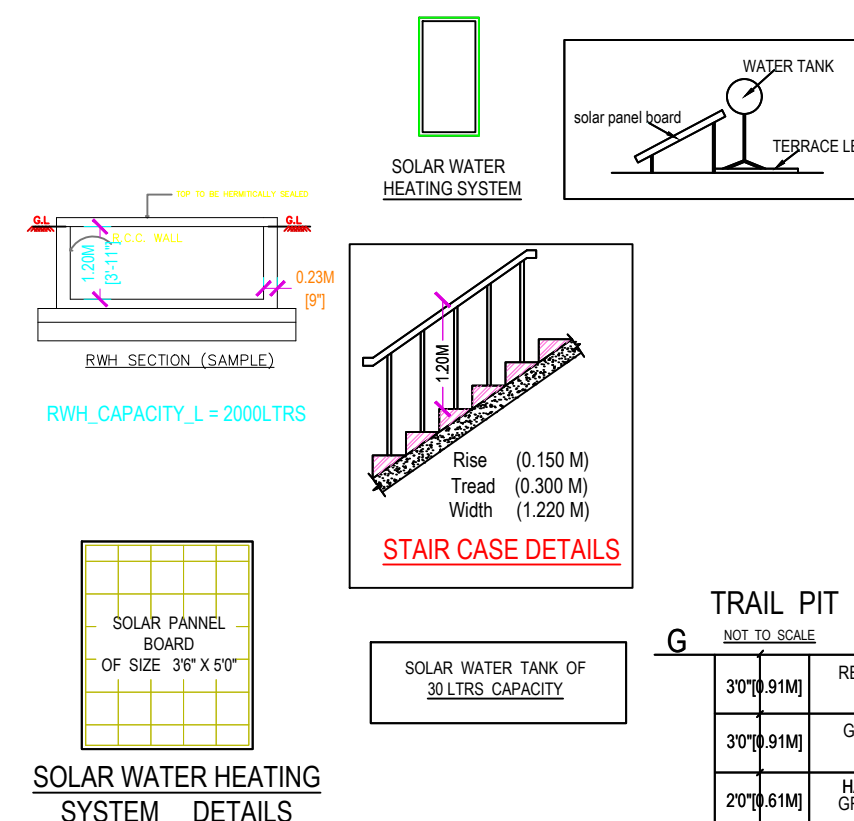
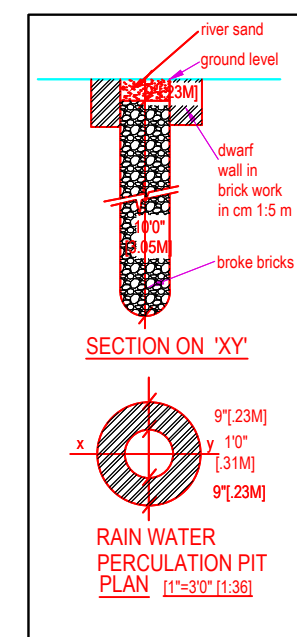
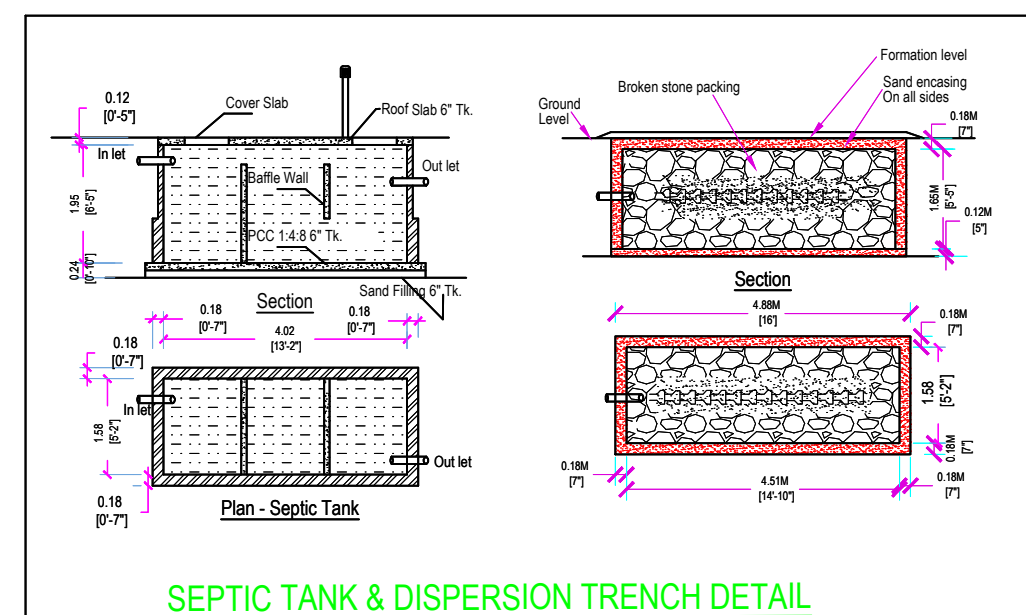
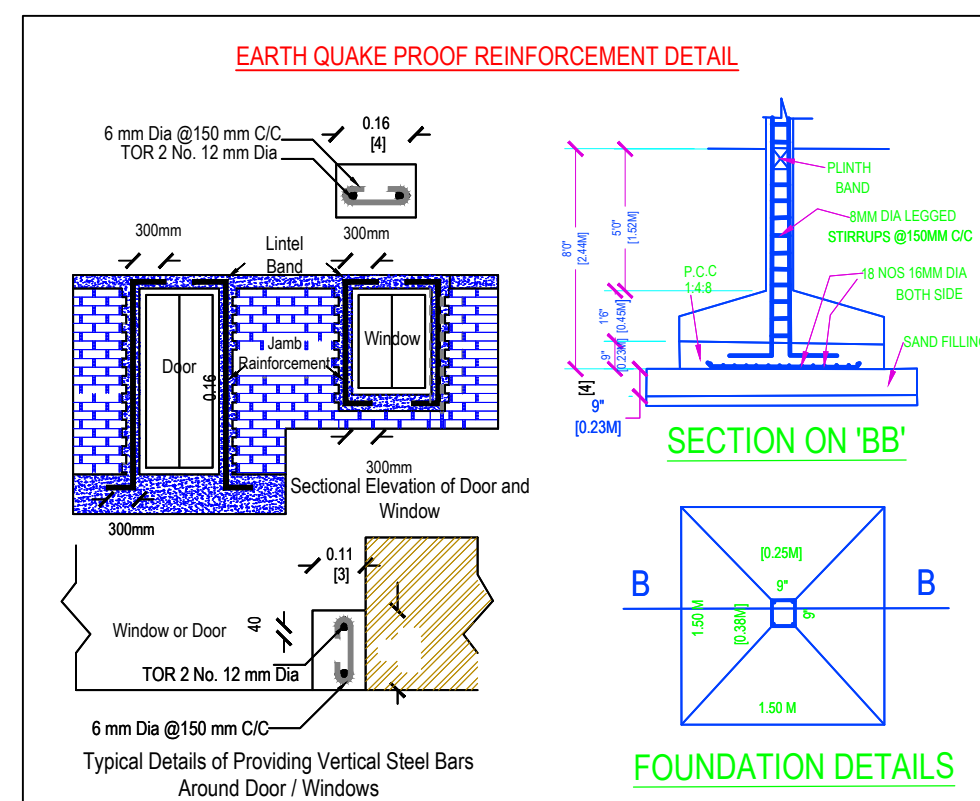
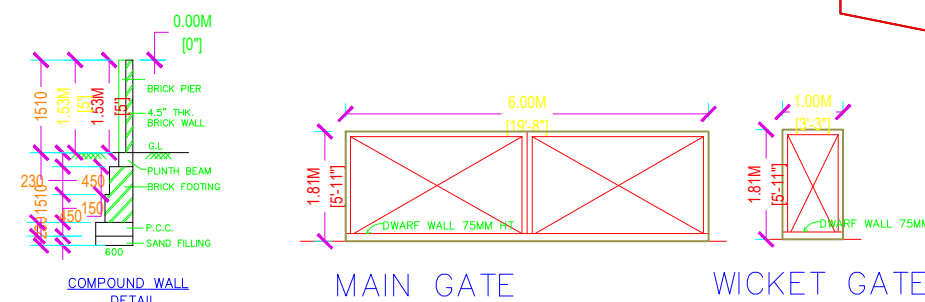
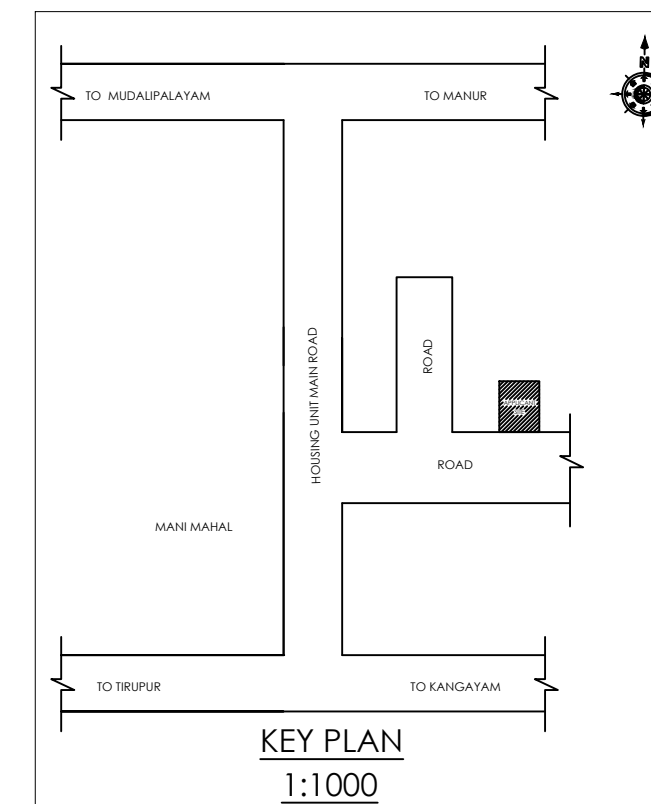
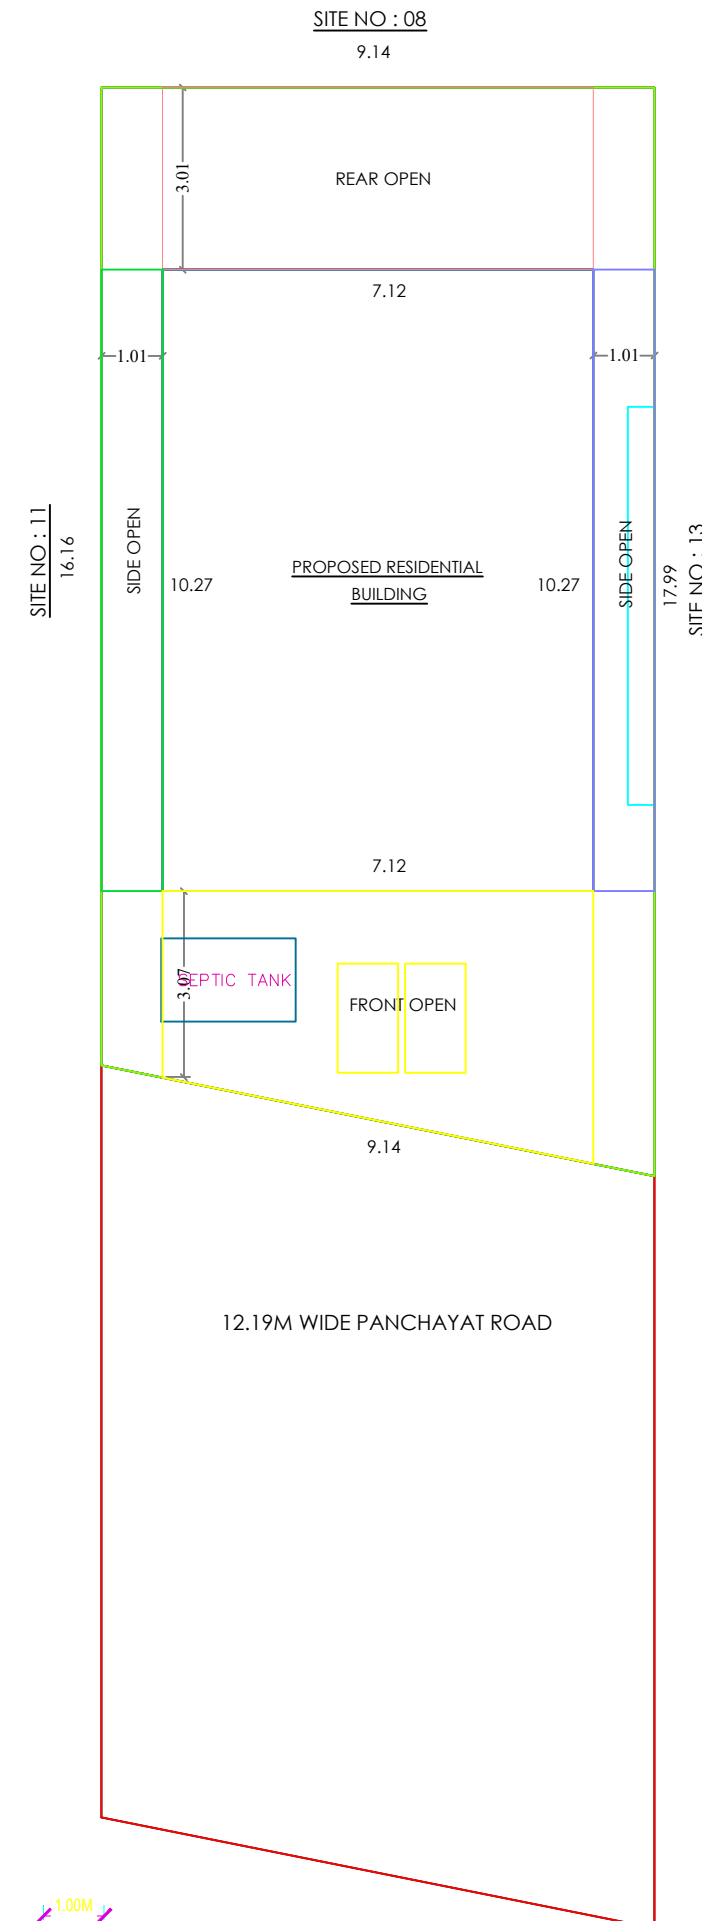


APPLICANT : Mr.S.KANAVAPITCHAI S/O : Mr.SULTHAN

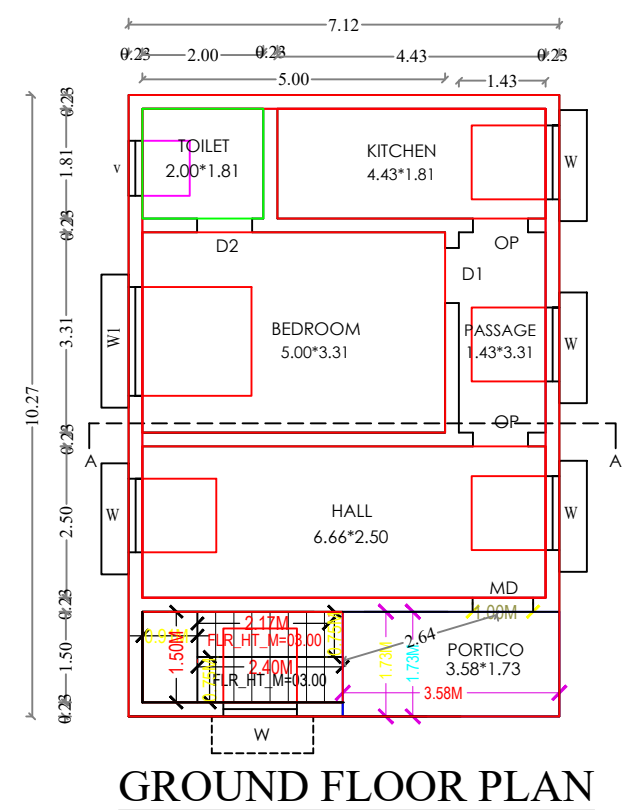

<u>COLOUR INDEX</u>		
☐	SITE BOUNDRY	
☐	PROPOSED R.C.C ROOF RESIDENTIAL BUILDING	
☐	ROAD DETAILS	
<u>PARKING STALL DETAILS</u>		
	REQUIRED	PROVIDED
CAR SPACE	0	0
BIKE SPACE	1	2
<u>APPROVAL AUTHORITY</u>		
SCALE = 1"=8'-0" (1:100)	All Dimensions Are In Metre	
<u>SCHEDULE OF JOINERIES</u>		
DESCRIPTION	SIZE IN FEET	SIZE IN M
Main Door - MD	3'3" x 7'0"	0.90 x 2.13
Door - D1	3'0" x 7'0"	1.01 x 2.13
Door - D2	3'0" x 7'0"	0.91 x 2.13
Window	4'0" x 4'0"	1.22 x 1.22
Kitchen Window	5'0" x 3'6"	1.52 x 1.07
French Window	7'0" x 4'0"	2.20 x 1.22
French Window 1	5'0" x 6'6"	1.52 x 1.98
Ventilator	3'6" x 2'6"	1.07 x 0.76
<u>AREA OF THE PROPOSED CONSTRUCTION DETAILS</u>		
DESCRIPTION	Sq.ft	Sq.m
Area of the Site (as per Document)	1680.00	156.07
Plinth Area of the Ground Floor	787.28	73.14
Floor Area of the Ground Floor	579.21	53.81
Area of the Open Space	892.72	82.93
FSI = Total Builtup Area/Total Site Area = 0.47 < 2		

செ. கிருஷ்ணா பிள்ளை

APPLICANT SIGN


 E. A. THASTANIR B.E.,
 LICENSE NO. 007-2018
 IDA ASSOCIATES
 Nor 2005, 3162 Laramie, Suite B, Cheate Road,
 Baker, Maryland, 21774-1111
 Cell: 800.194.470, 93636 27075.

ENGINEER / L.B.S