


உழுவில்லையேல் !


PLAN SHOWING THE PROPOSED CONSTRUCTION OF R.C.C ROOF RESIDENTIAL G.F. & F.F BUILDING IN PLOT.No:72 IN SHRI GARUDA G.V.S HITECH CITY S.F.No:40/2C1A1A1A, SEMMIPALAYAM VILLAGE AND PANCHAYAT PALLADAM PANCHAYAT UNION , TIRUPPUR DISTRICT .

Note:1.This Plot was Regularized vide Proceedings R.O.C.No:318/2020/ஆ2,Dt.02.11.2021 of the Block Development Officer , Palladam Panchayat Union.Municipality.
[Layout Inprinciple Approval.No: ம.வ.வரன்முறை/ந.ஊ.எண்:23/2021]


APPLICANT.1.Mrs.J.SARUMADI W/o.G.DINESH KUMAR

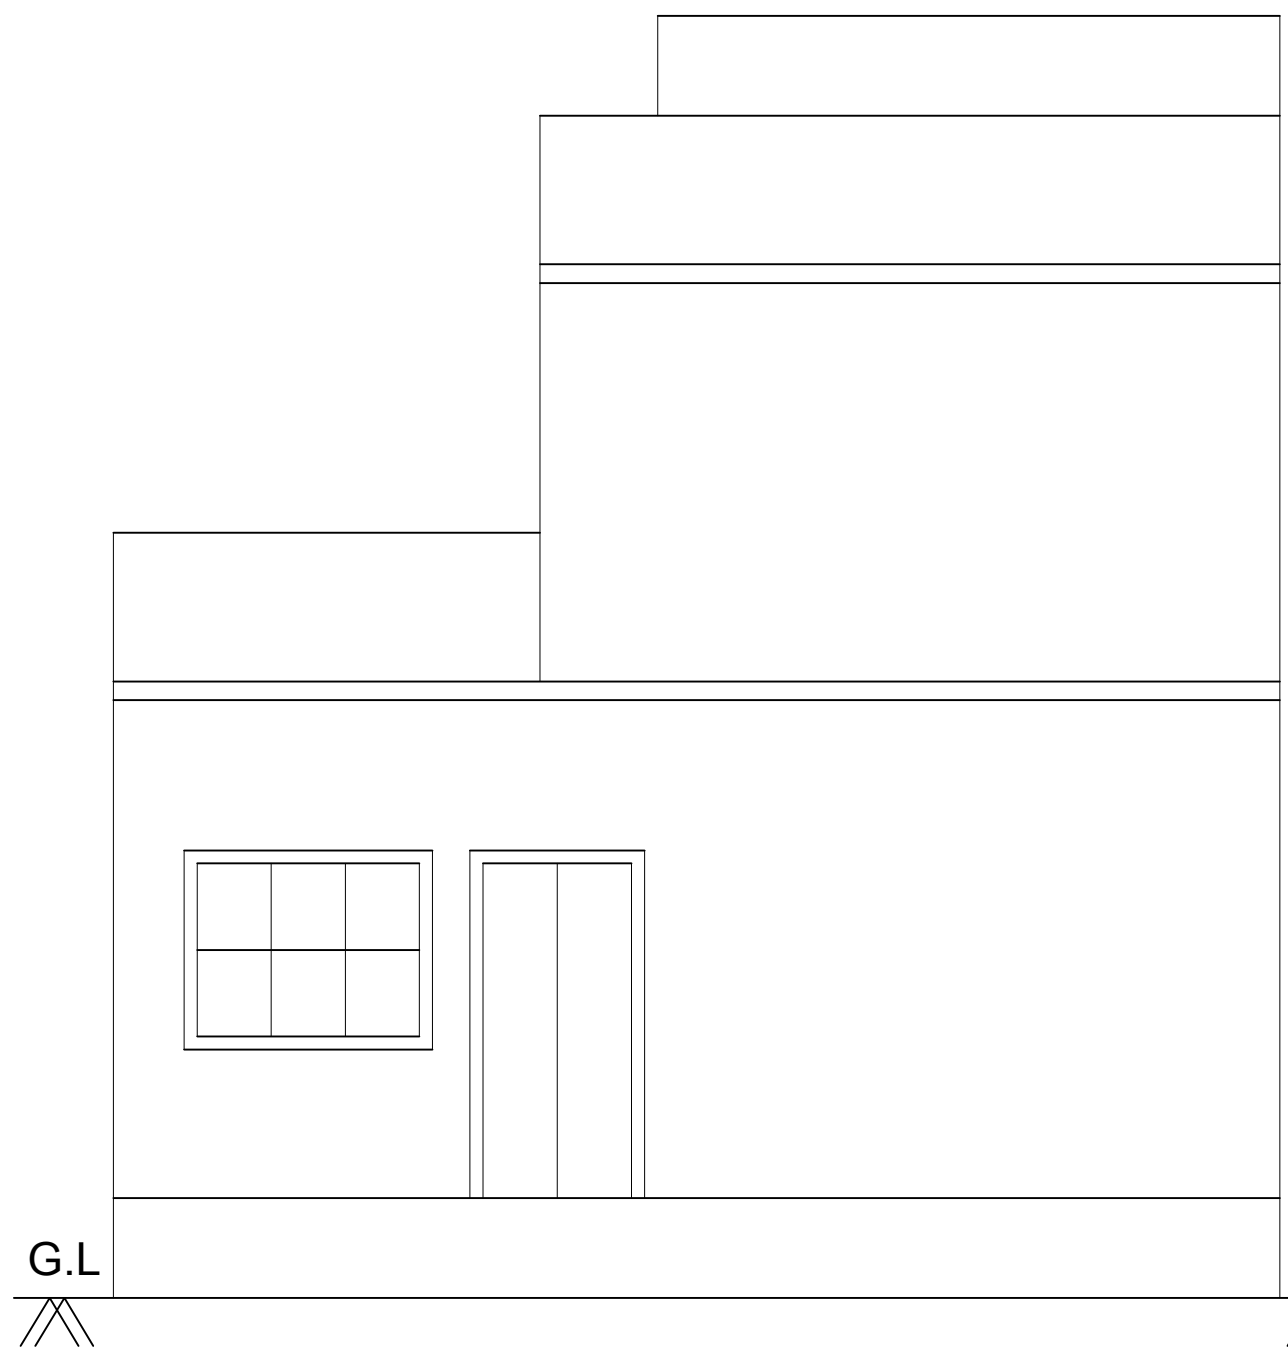


ELEVATION

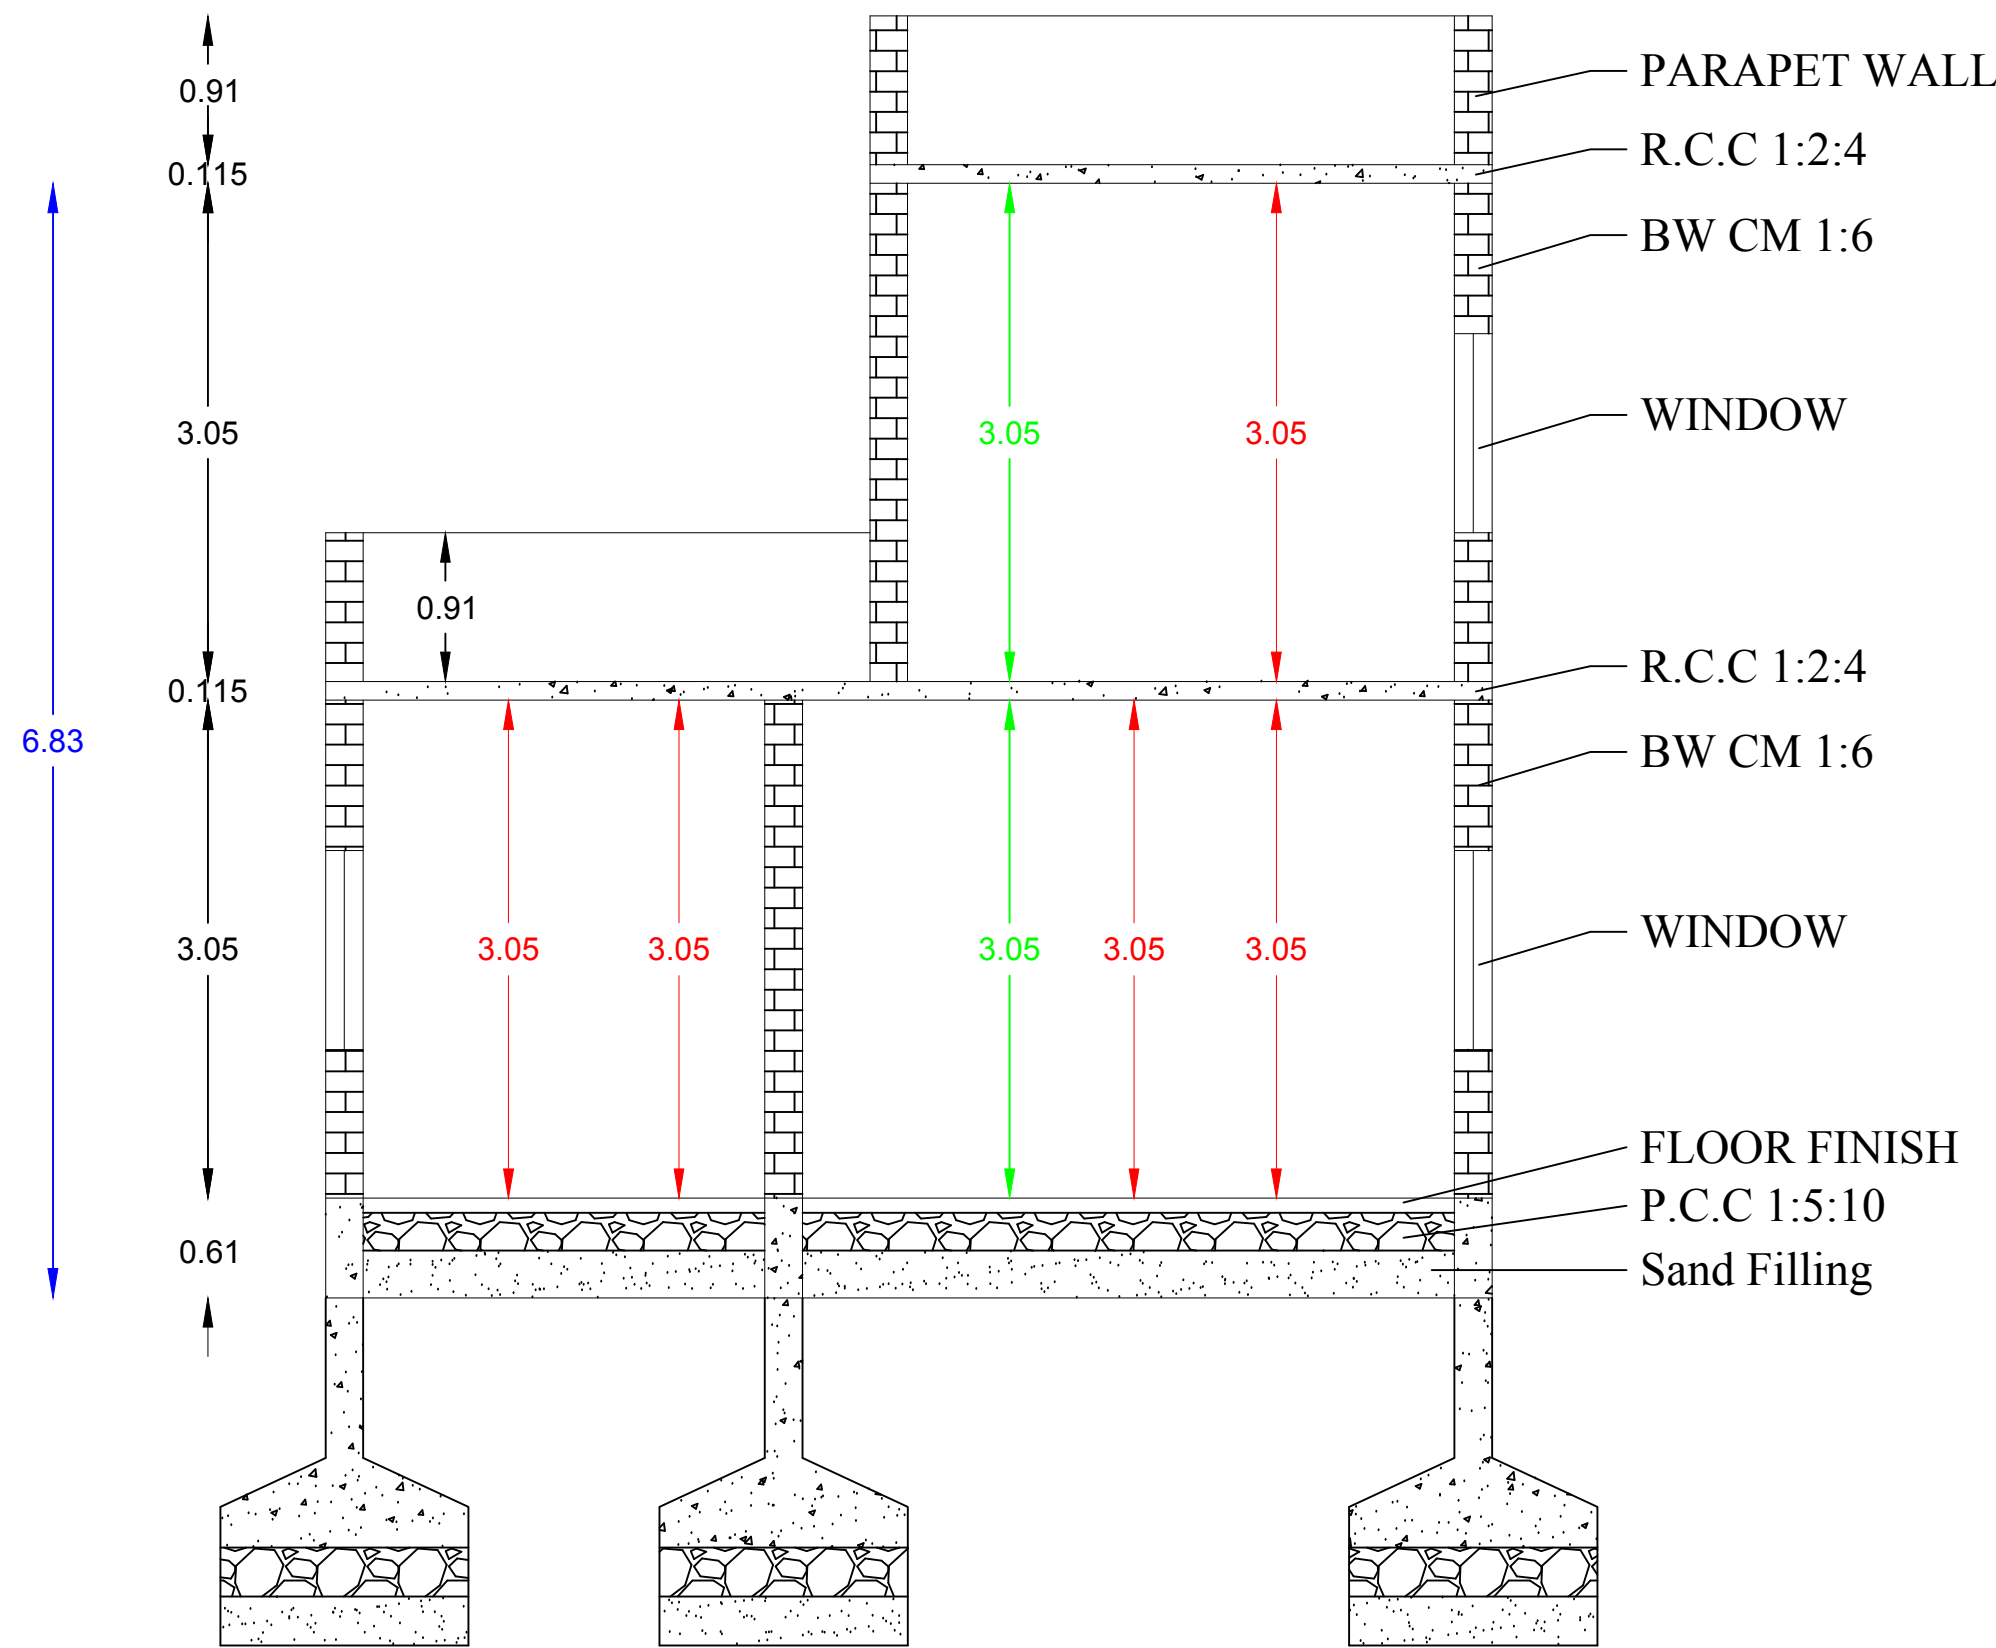


SECTION A-A'

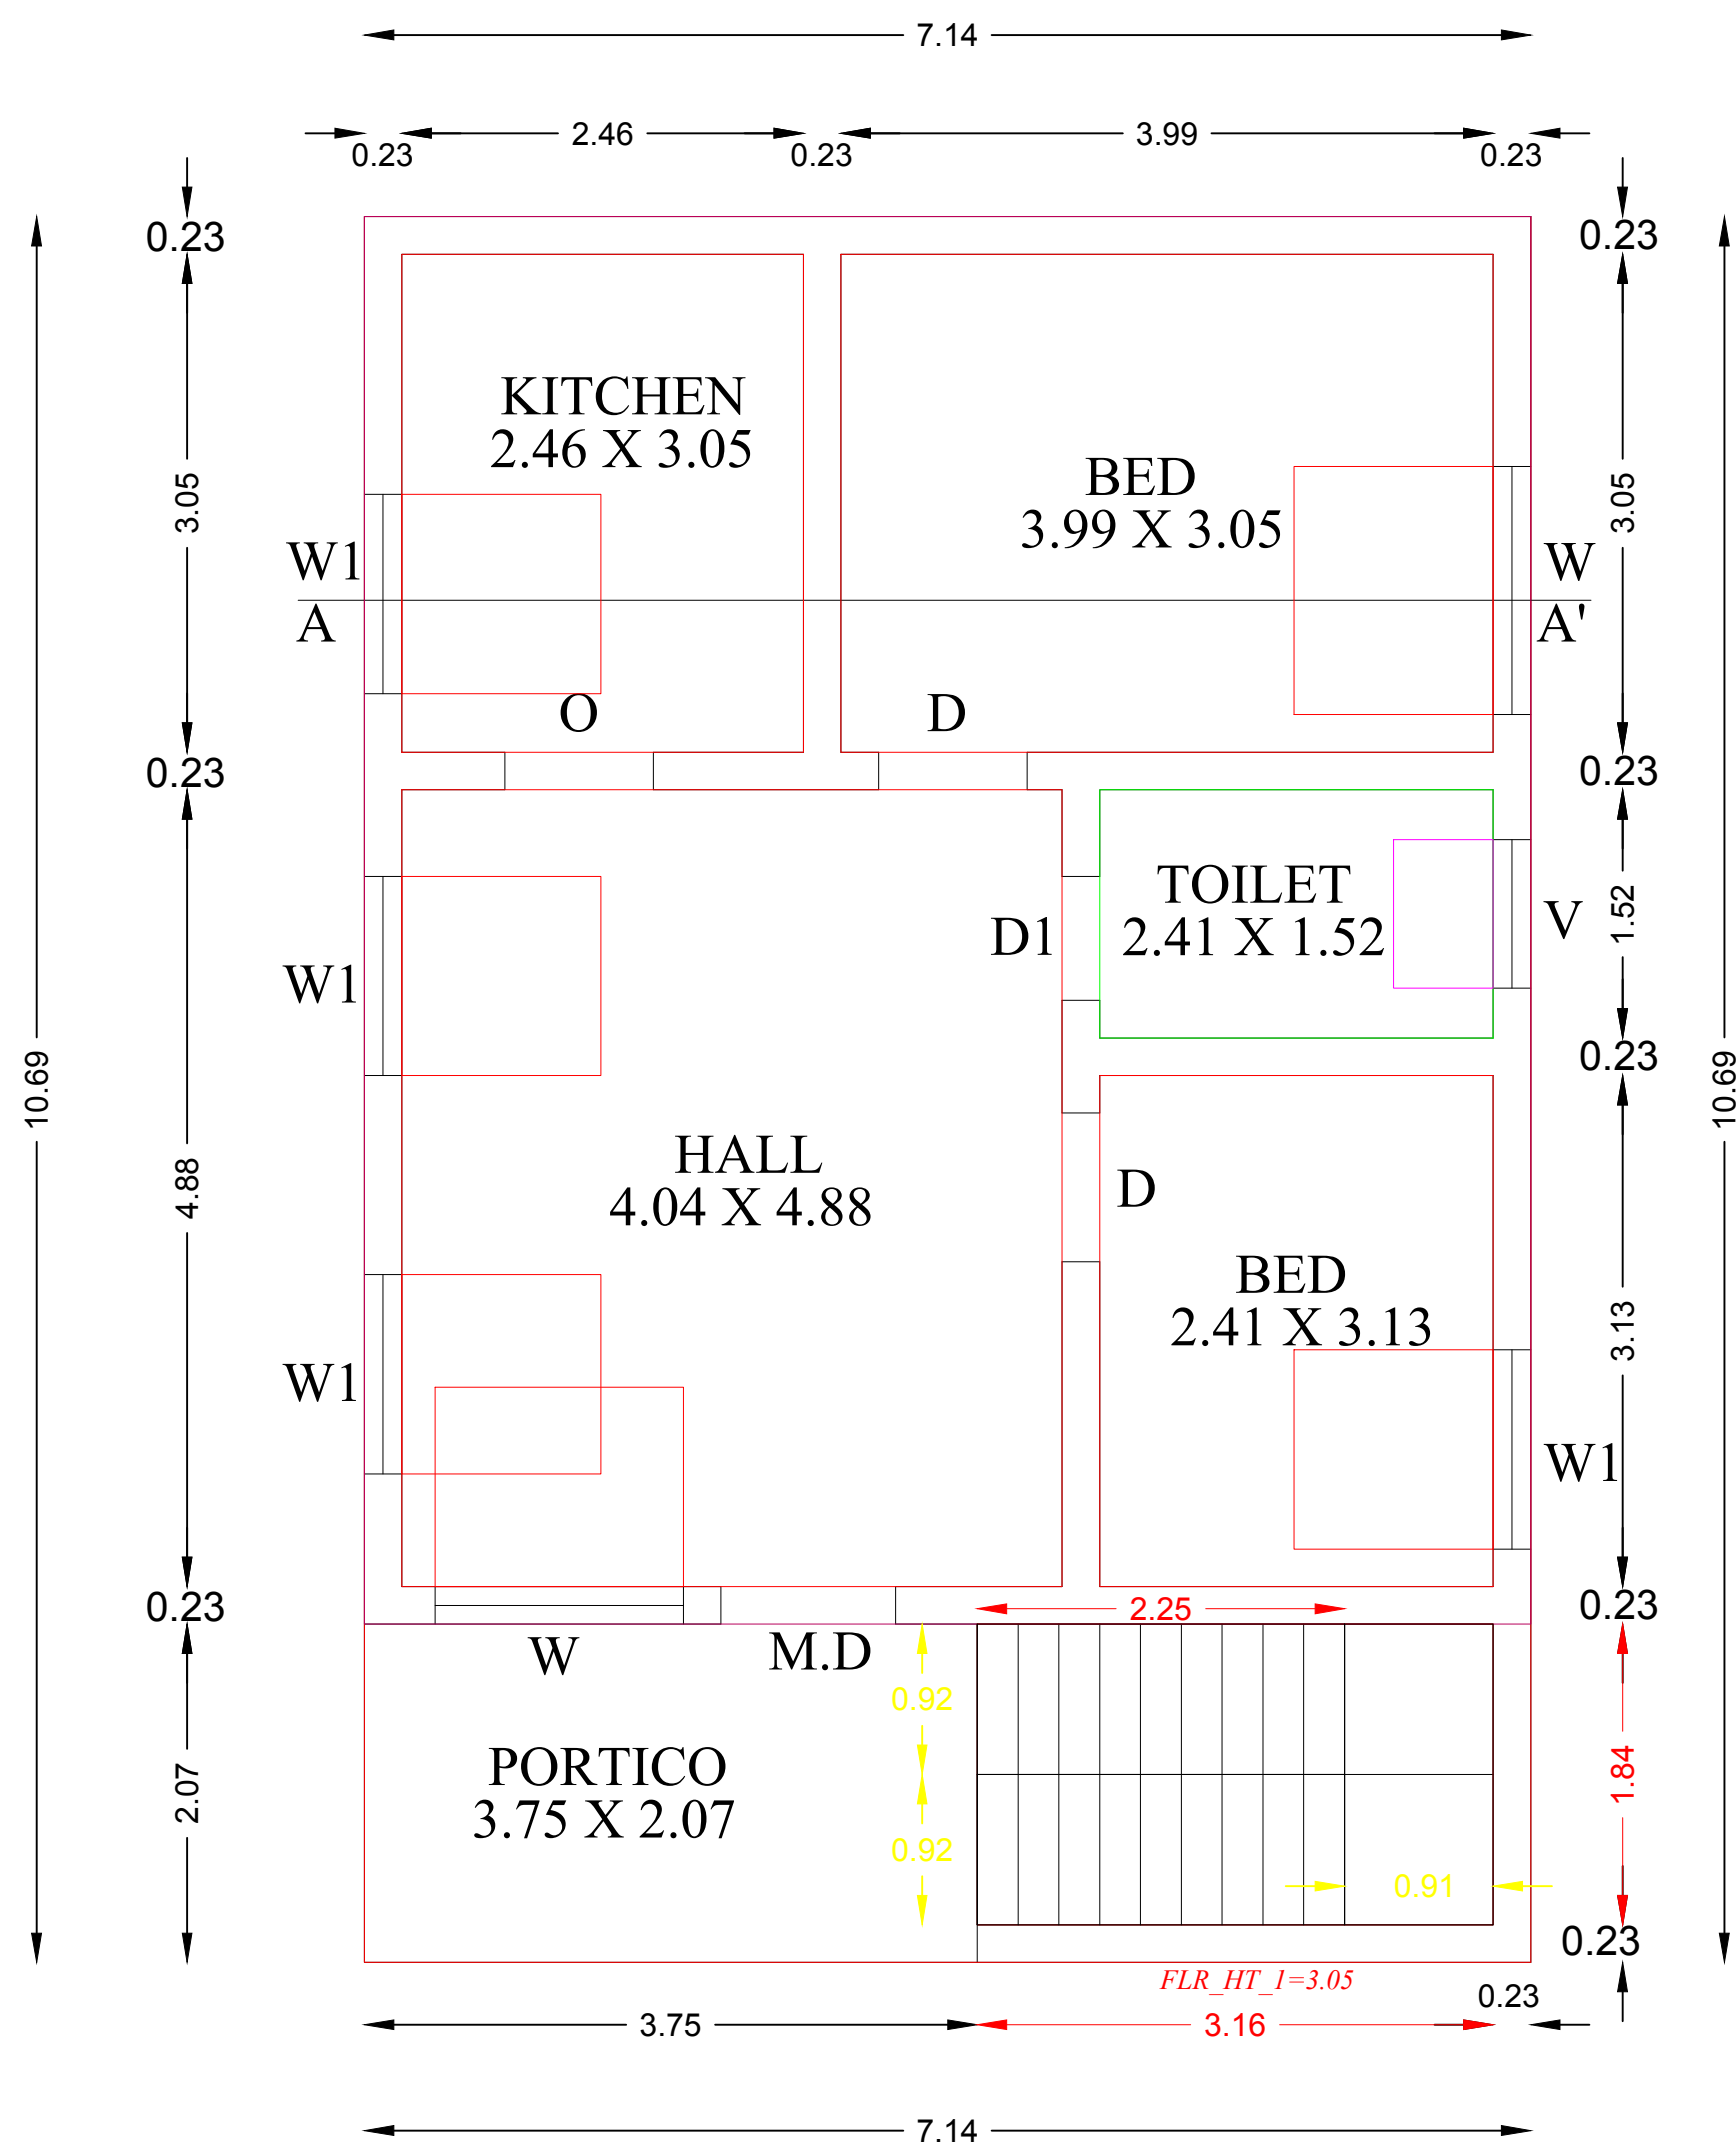


GROUND FLOOR

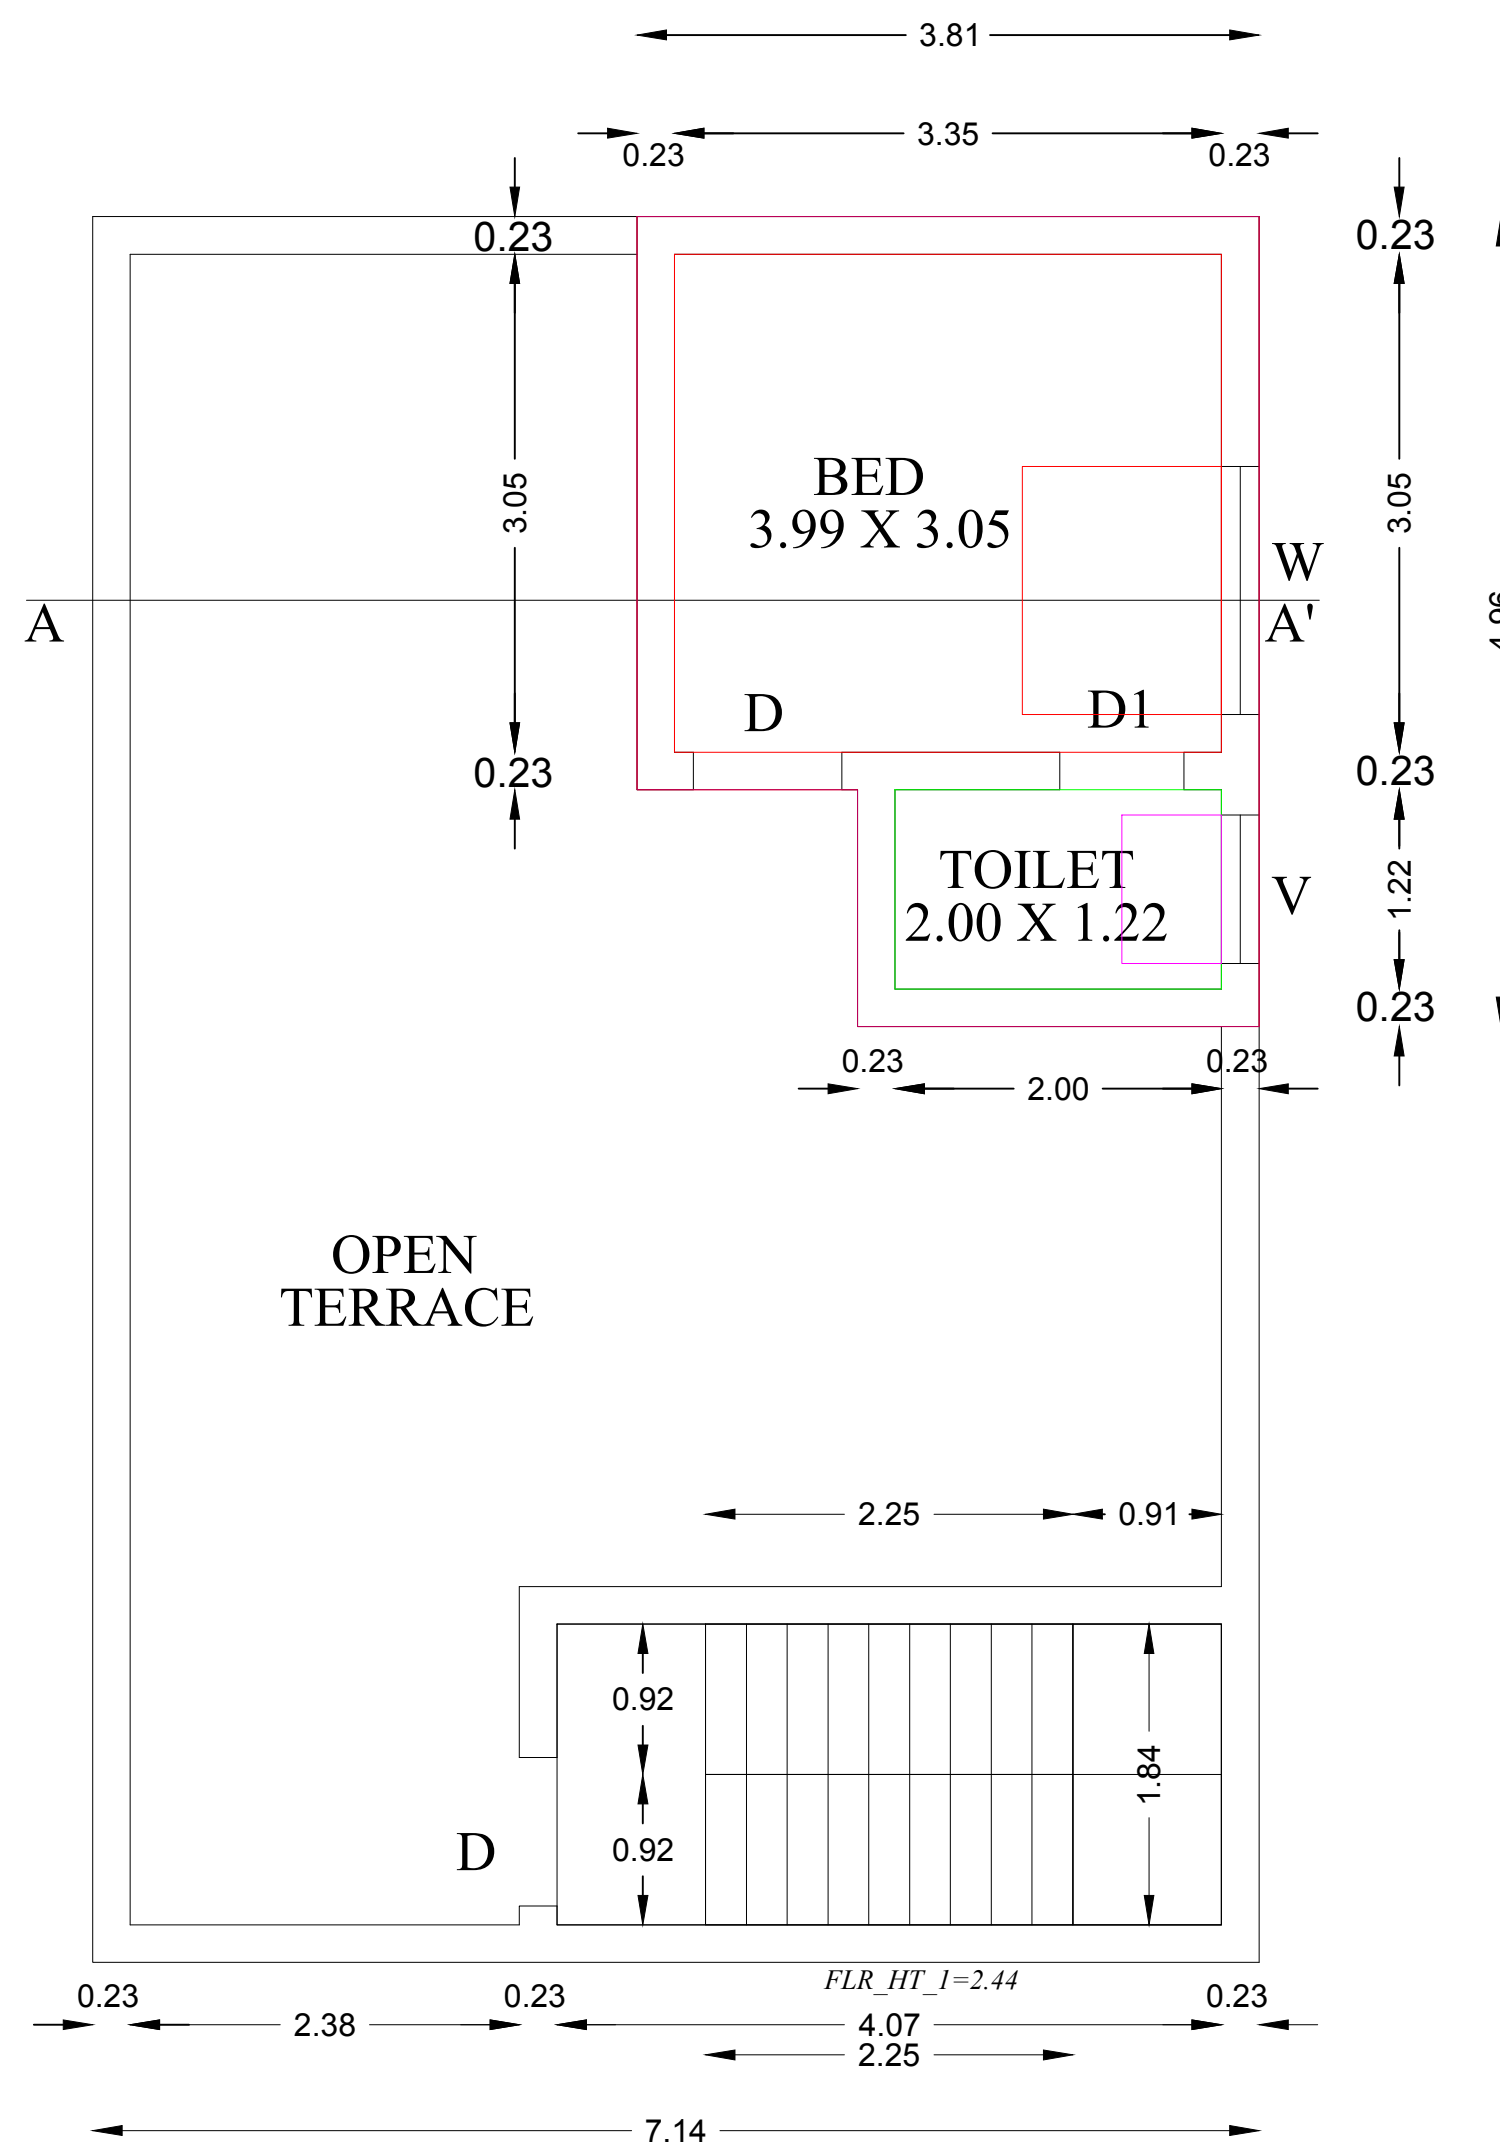


FIRST FLOOR

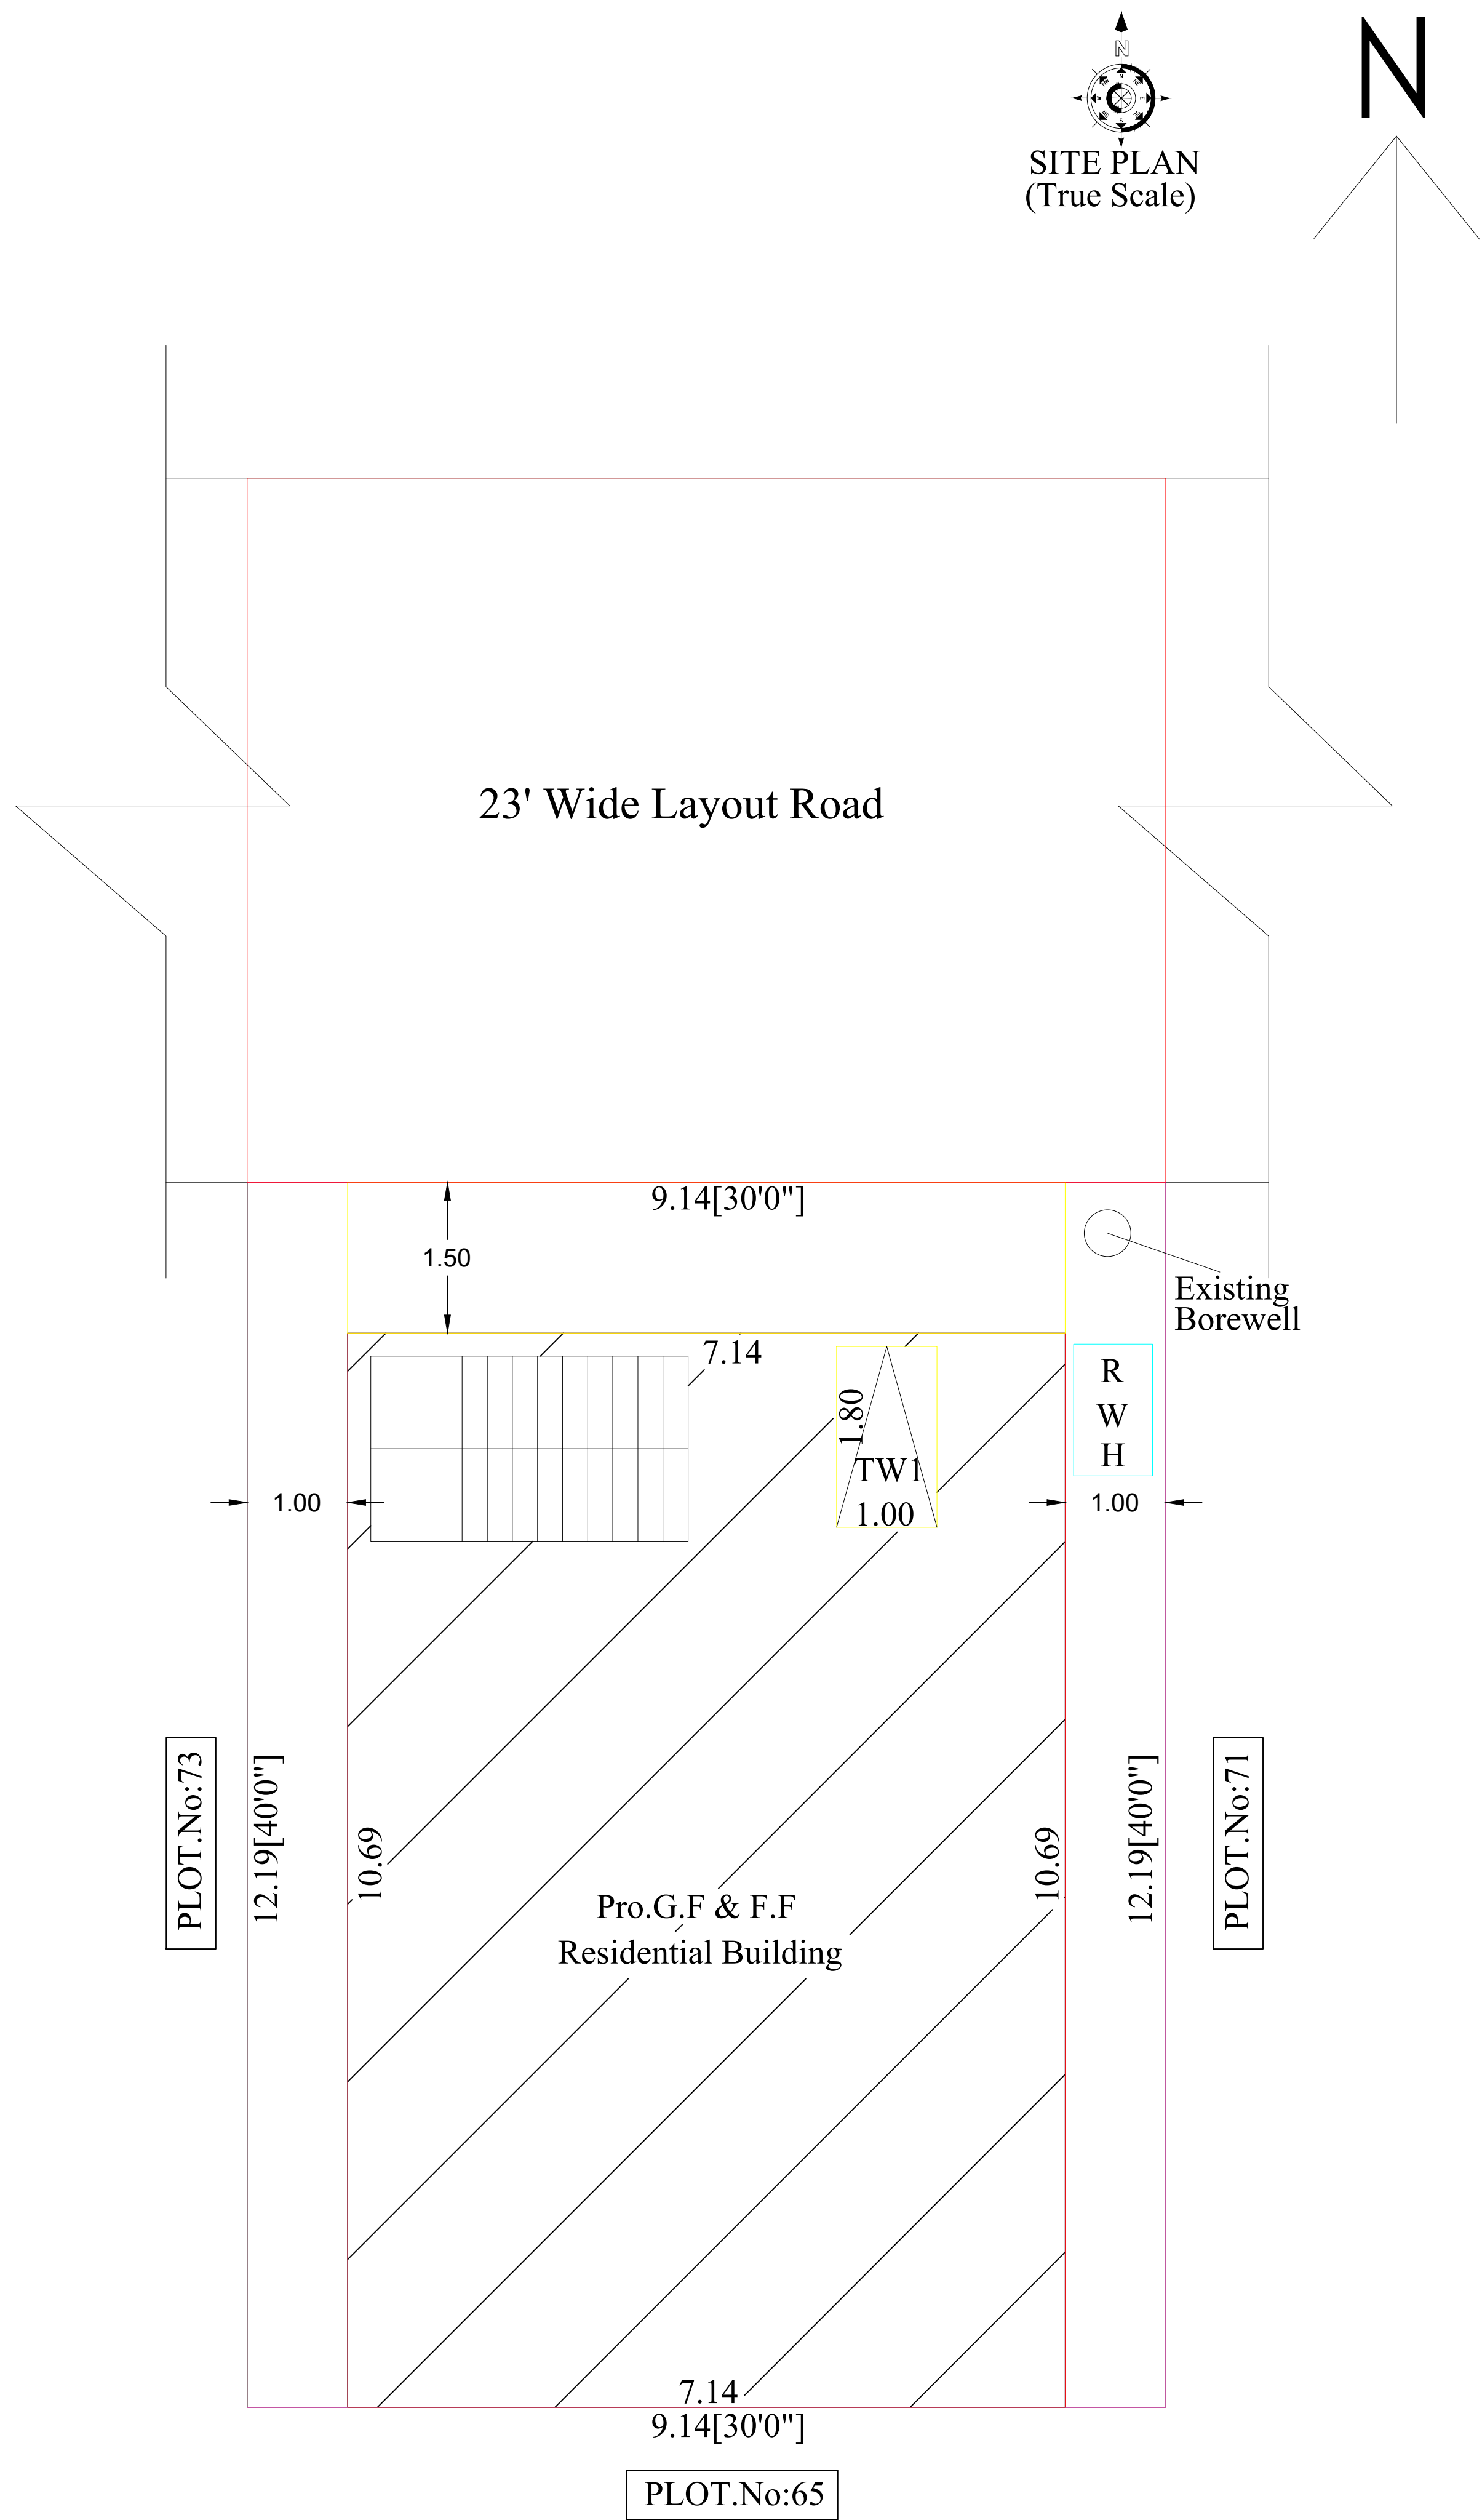


உணவில்லை !!!		
AREA DETAILS	Sq.ft	Sq.m
Area of the Site	1200.00	111.48
Plinth Area (G.F)	822.15	76.38
Plinth Area (F.F)	182.34	16.94
Total Plinth Area	1004.49	93.32
Carpet Area (G.F)	544.76	50.61
Carpet Area (F.F)	136.27	12.66
Total Carpet Area	681.03	63.27
Area of Open Space	377.85	35.10
PARKING DETAILS	Required	Provided
Two Wheeler Parking	1	1(TW1)
JOINERY DETAILS		
W - WINDOW	- 1.52	X 1.22
W1 - WINDOW	- 1.22	X 1.22
M.D - DOOR	- 1.07	X 2.13
D - DOOR	- 0.91	X 2.13
D1 - DOOR	- 0.76	X 2.13
O - OPEN	- 0.91	X 2.13
V - VENTILATOR	- 0.91	X 0.61

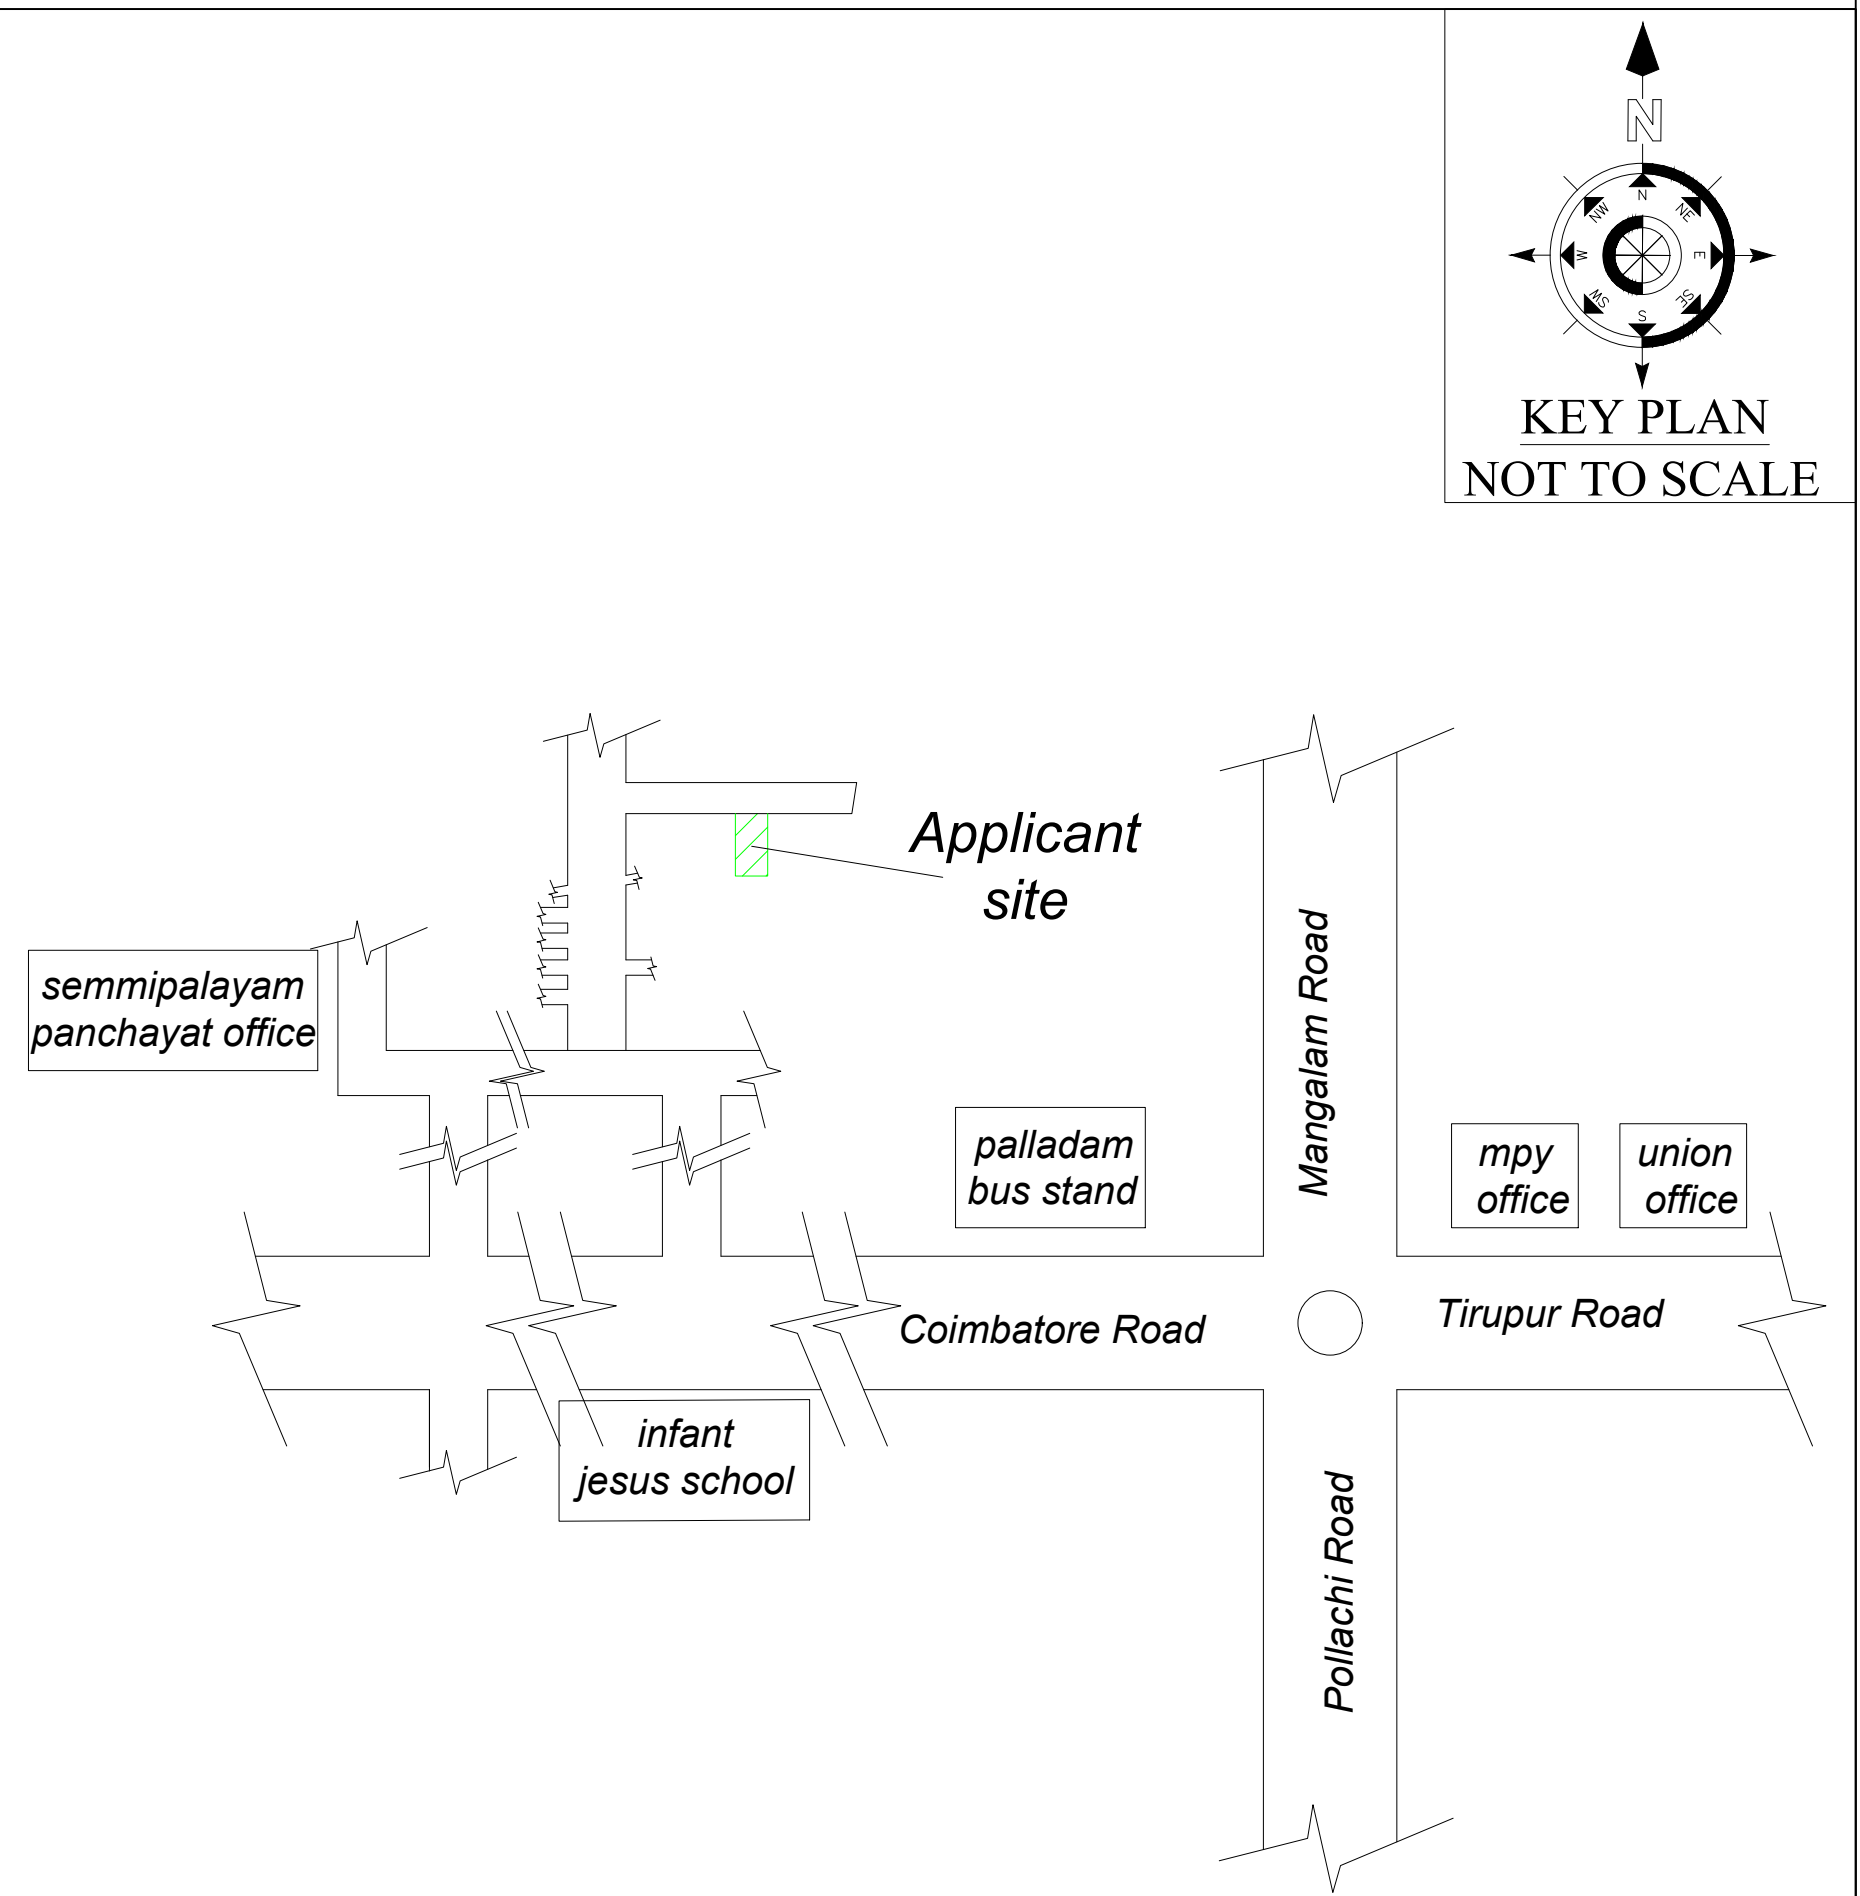


COLUMN DETAILS

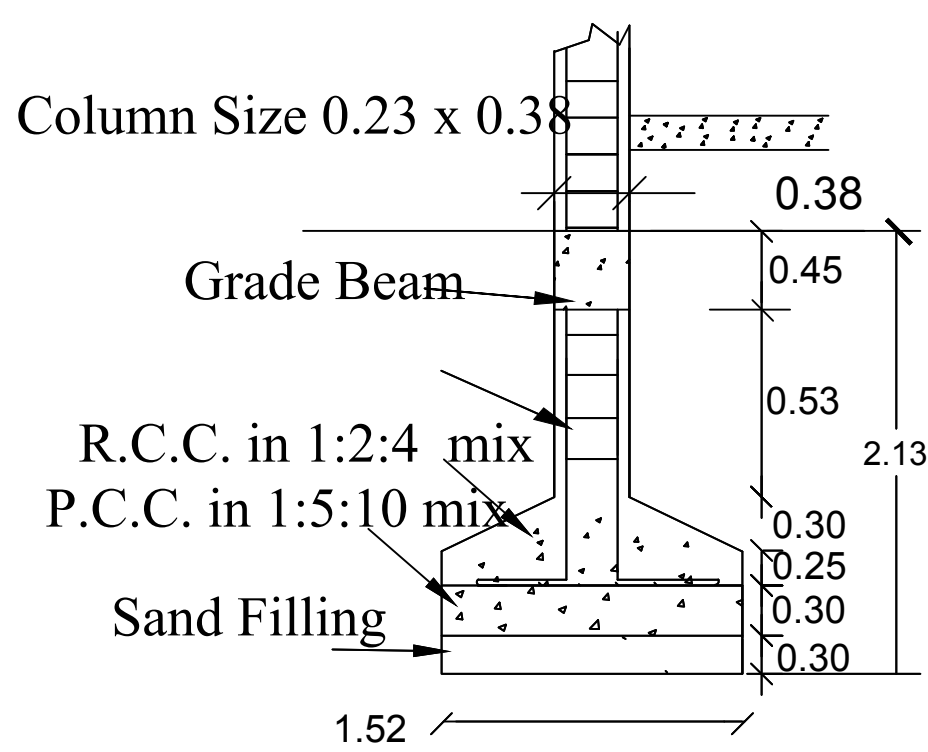


PLAN OF SOLAR WATER HEATING SYSTEM

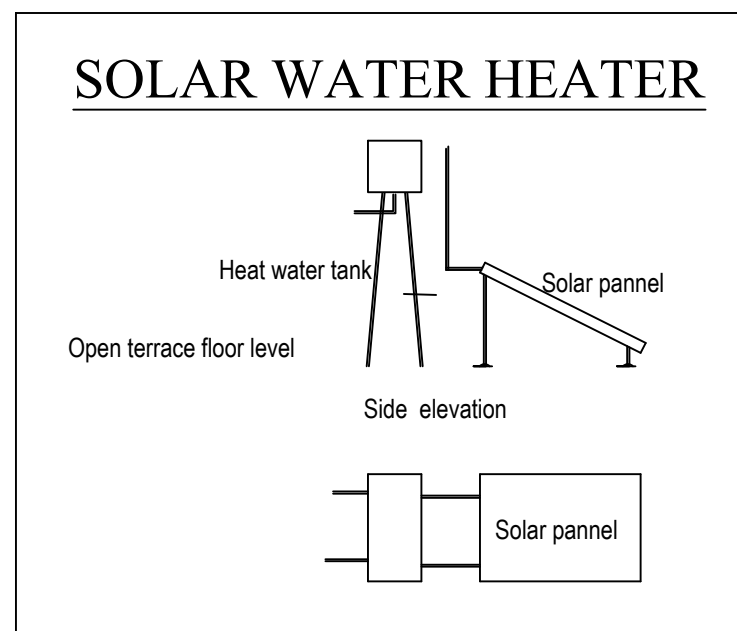


SEPTIC TANK SPECIFICATIONS

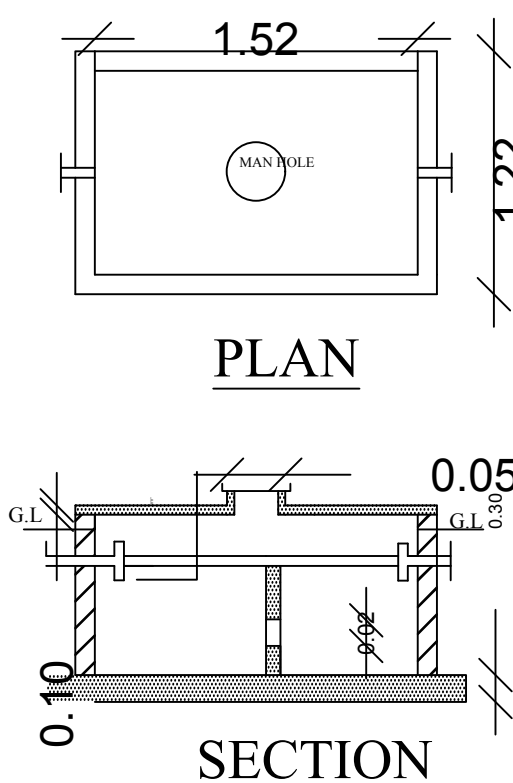

RAIN WATER HARVESTING PERCULATION PIT

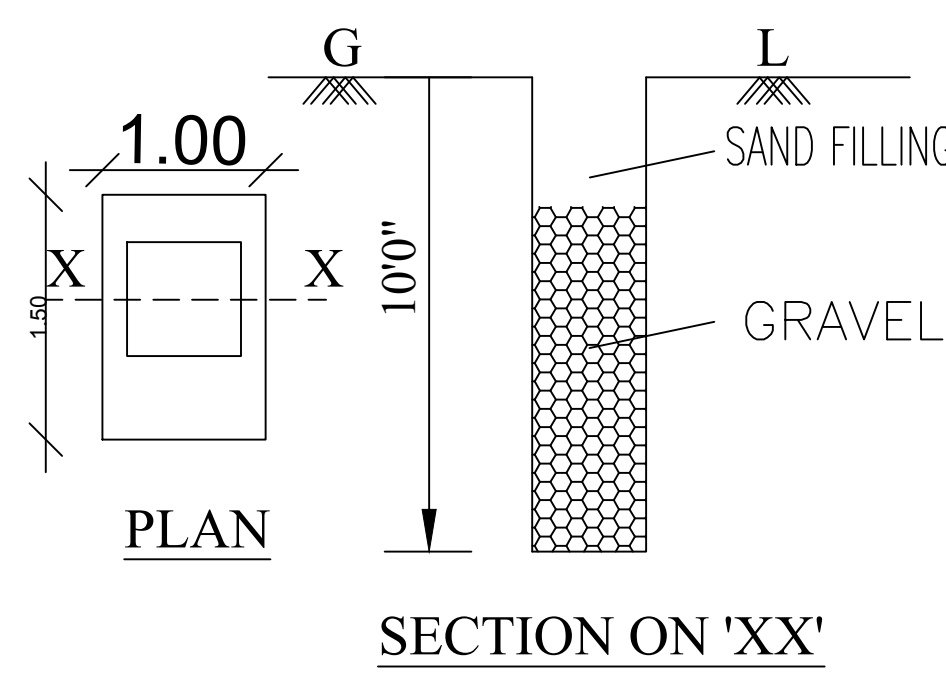

STAIRCASE SPECIFICATIONS

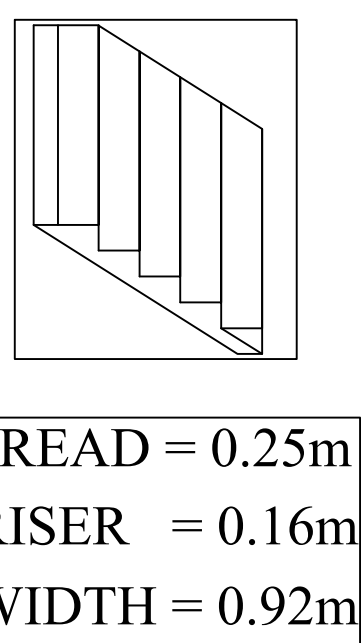

APPLICANT.1.Mrs.J.SARUMADI W/o.G.DINESH KUMAR

Er. R.K. ELANGOBABU s.e., M.Sc.(Rev)
Regd. Engineer (Gr-II)
DTCP Reg. No. : TD/RE-W/2021/11/003
VAIGAI BUILDERS
3,Rathamani Complex, Manickapuram Road,
PALLADAM - 641 664.
Mob. : 80567 71991.

RE/LBS

”விவசாயம் என்பது வியாபாரம் அல்ல நம் வாழ்க்கைமுறை”

...வைகை கட்டட கலையகம் - பல்லடம் : 04255 - 250991 , 80567 71991 , 95435 66458 ...