
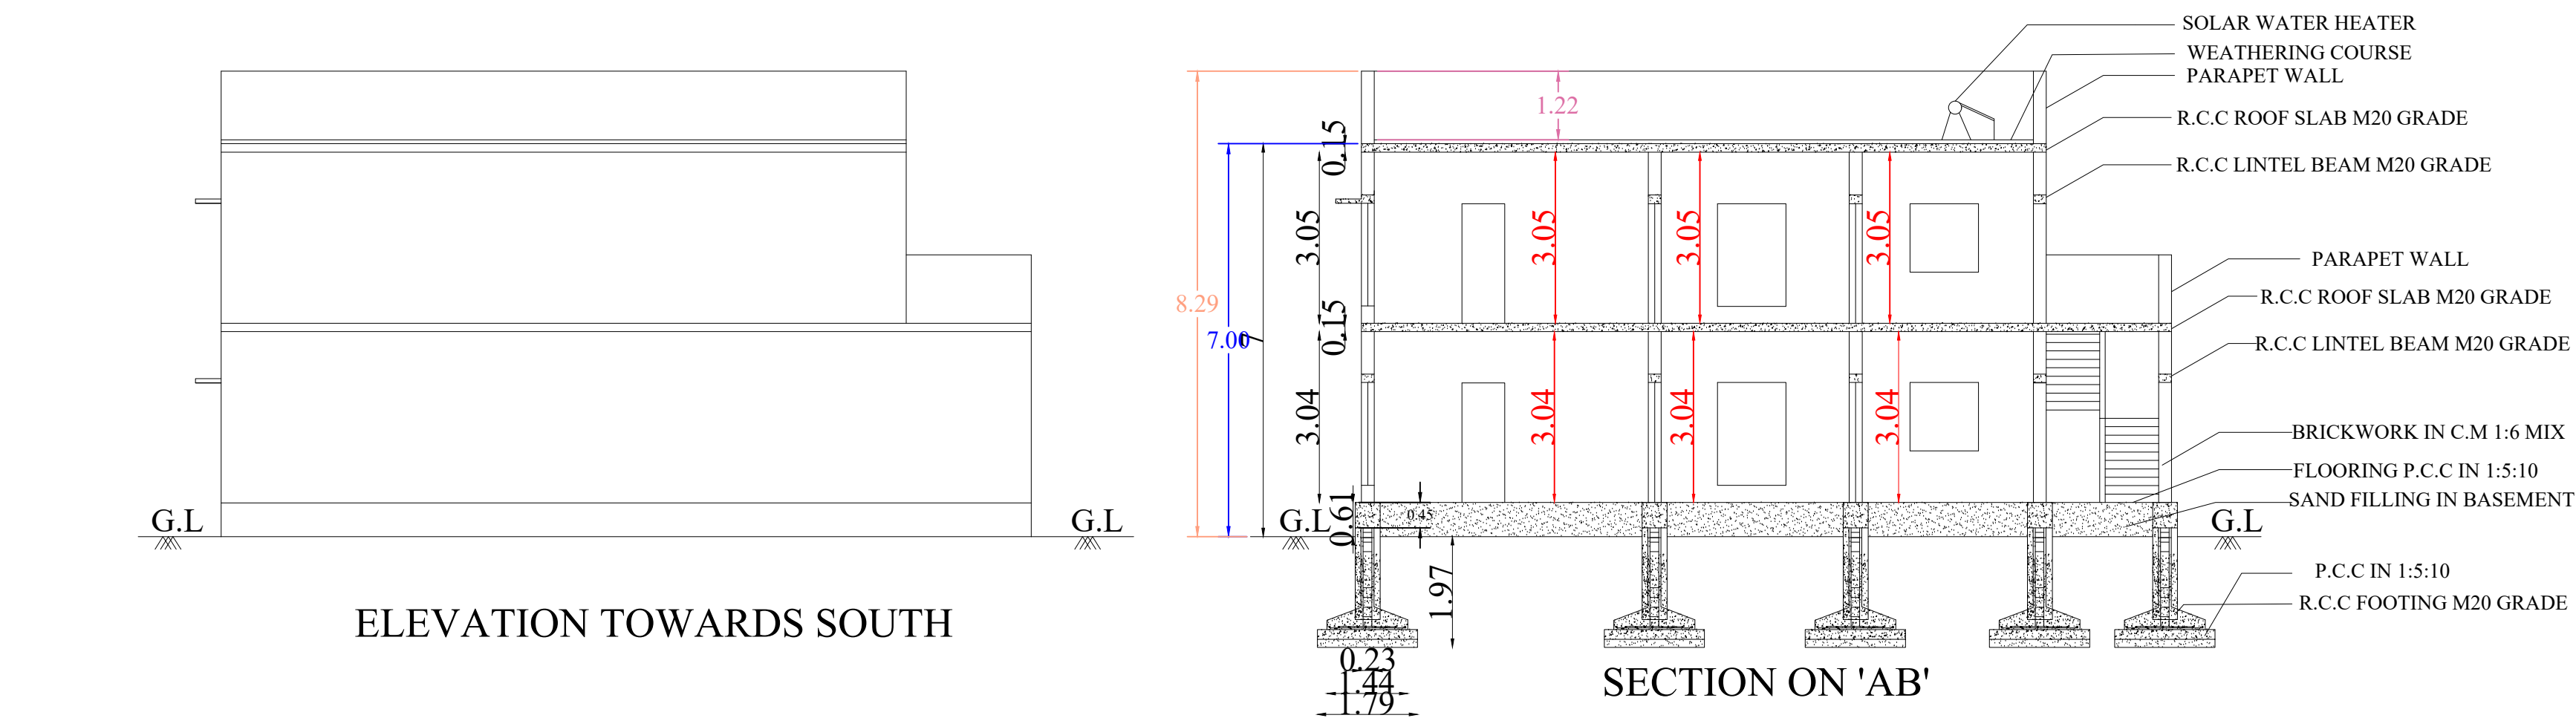




SITE AND DETAILED PLAN SHOWING THE PROPOSED NEW CONSTRUCTION OF RCC ROOF GROUND AND FIRST FLOOR RESIDENTIAL BUILDING AT SITE.NO:53 SOUTH PART, SREE RANGA NAGAR, IN S.F.NO:188/2A1A2, NACHIPALAYAM VILLAGE, TIRUPUR SOUTH TALUK& TIRUPUR DISTRICT.

PLOT REGULARAIZATION DETAIL : ம.வ (வரன்முறை) கோ.ம.எண் 647/2018

APPLICANT:- Mr.R.GOPAL S/o Mr.RAJU

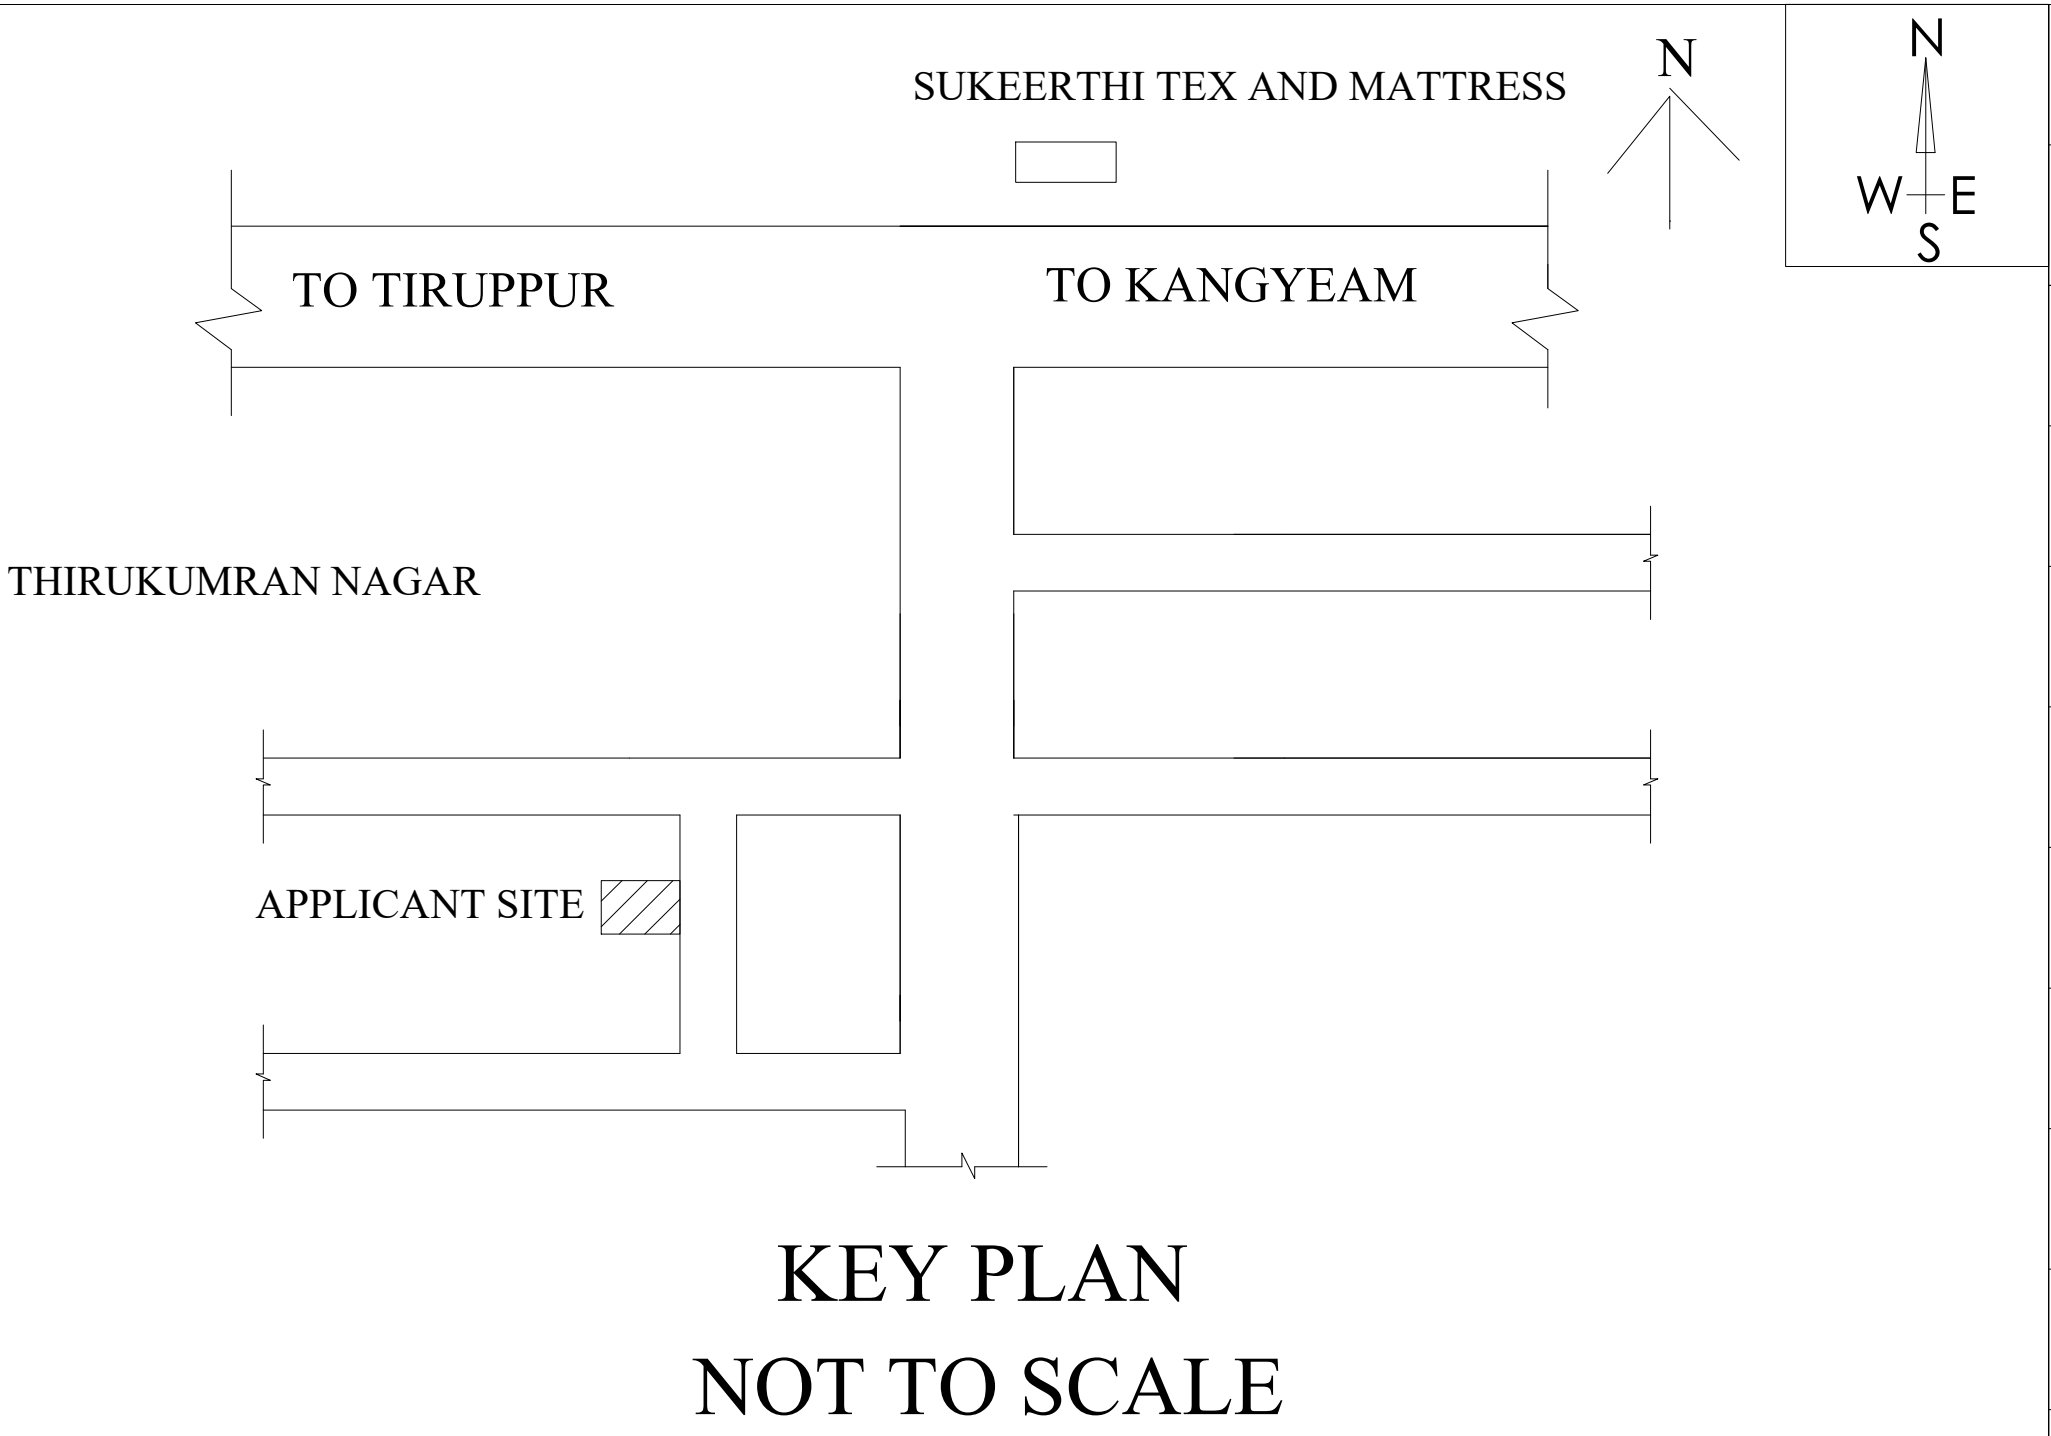


| SCHEDULE OF JOINERIES |              |           |
|-----------------------|--------------|-----------|
| DESCRIPTION           | SIZE IN FEET | SIZE IN M |
| MAIN DOOR-MD          | 3'6"x7'0"    | 1.06x2.13 |
| DOOR-D                | 3'0"x7'0"    | 0.91x2.13 |
| TOILET DOOR-DI        | 2'6"x7'0"    | 0.76x2.13 |
| OPEN-O                | 3'0"x7'0"    | 0.91x2.13 |
| OPEN-O1               | 5'3"x7'0"    | 1.6x2.13  |
| WINDOW-W1             | 4'0"x4'0"    | 1.22x1.22 |
| WINDOW-W2             | 4'0"x6'0"    | 1.22x1.83 |
| VENTILATOR-V          | 3'0"x2'0"    | 0.91x0.61 |

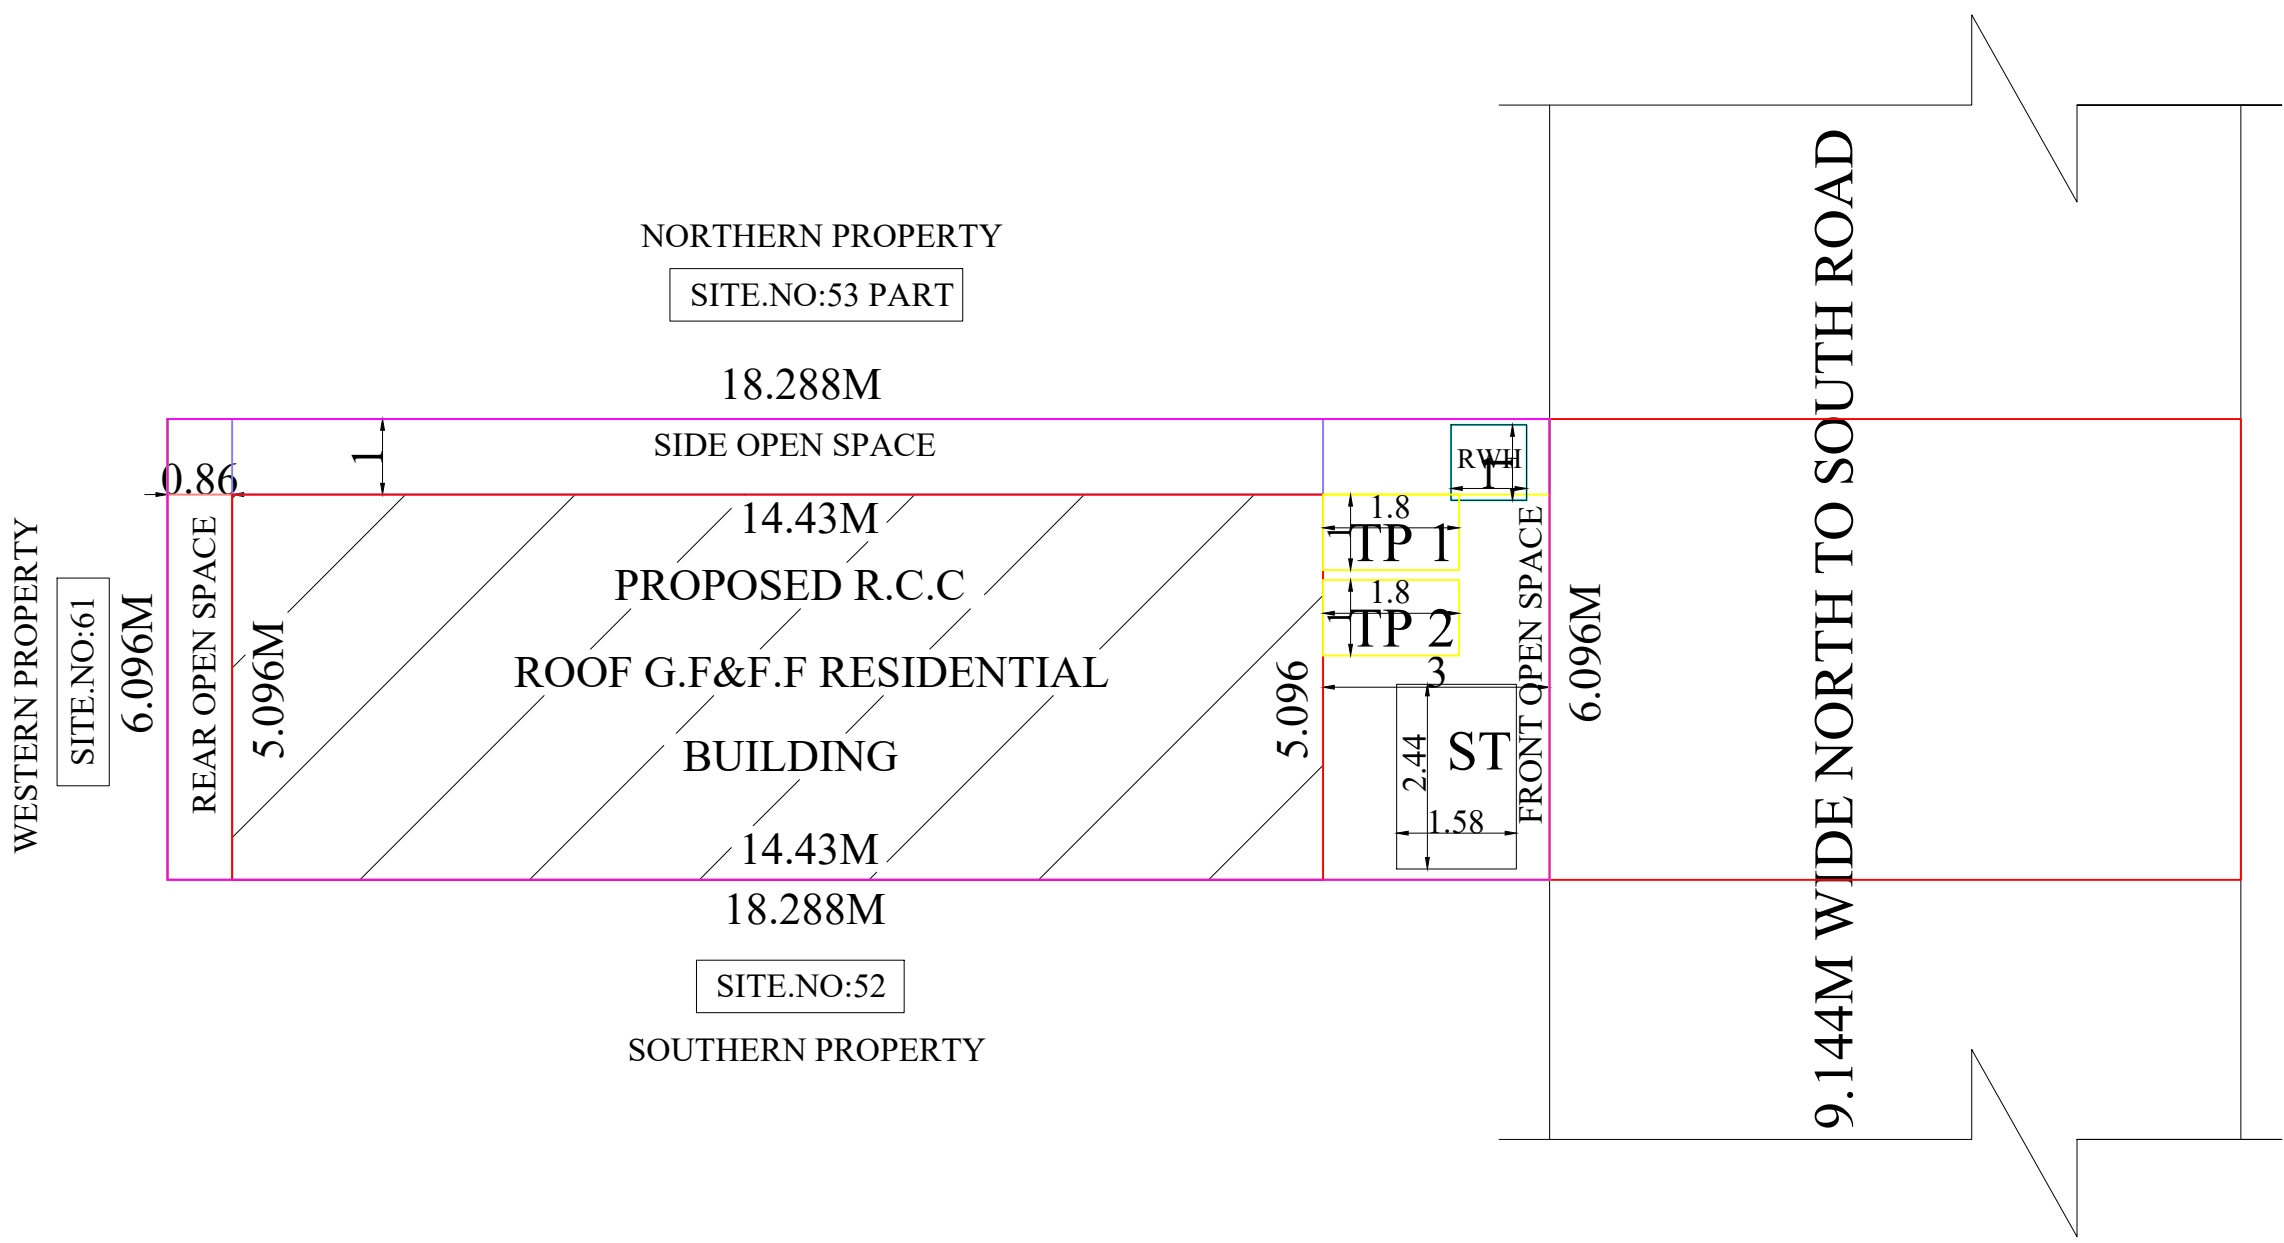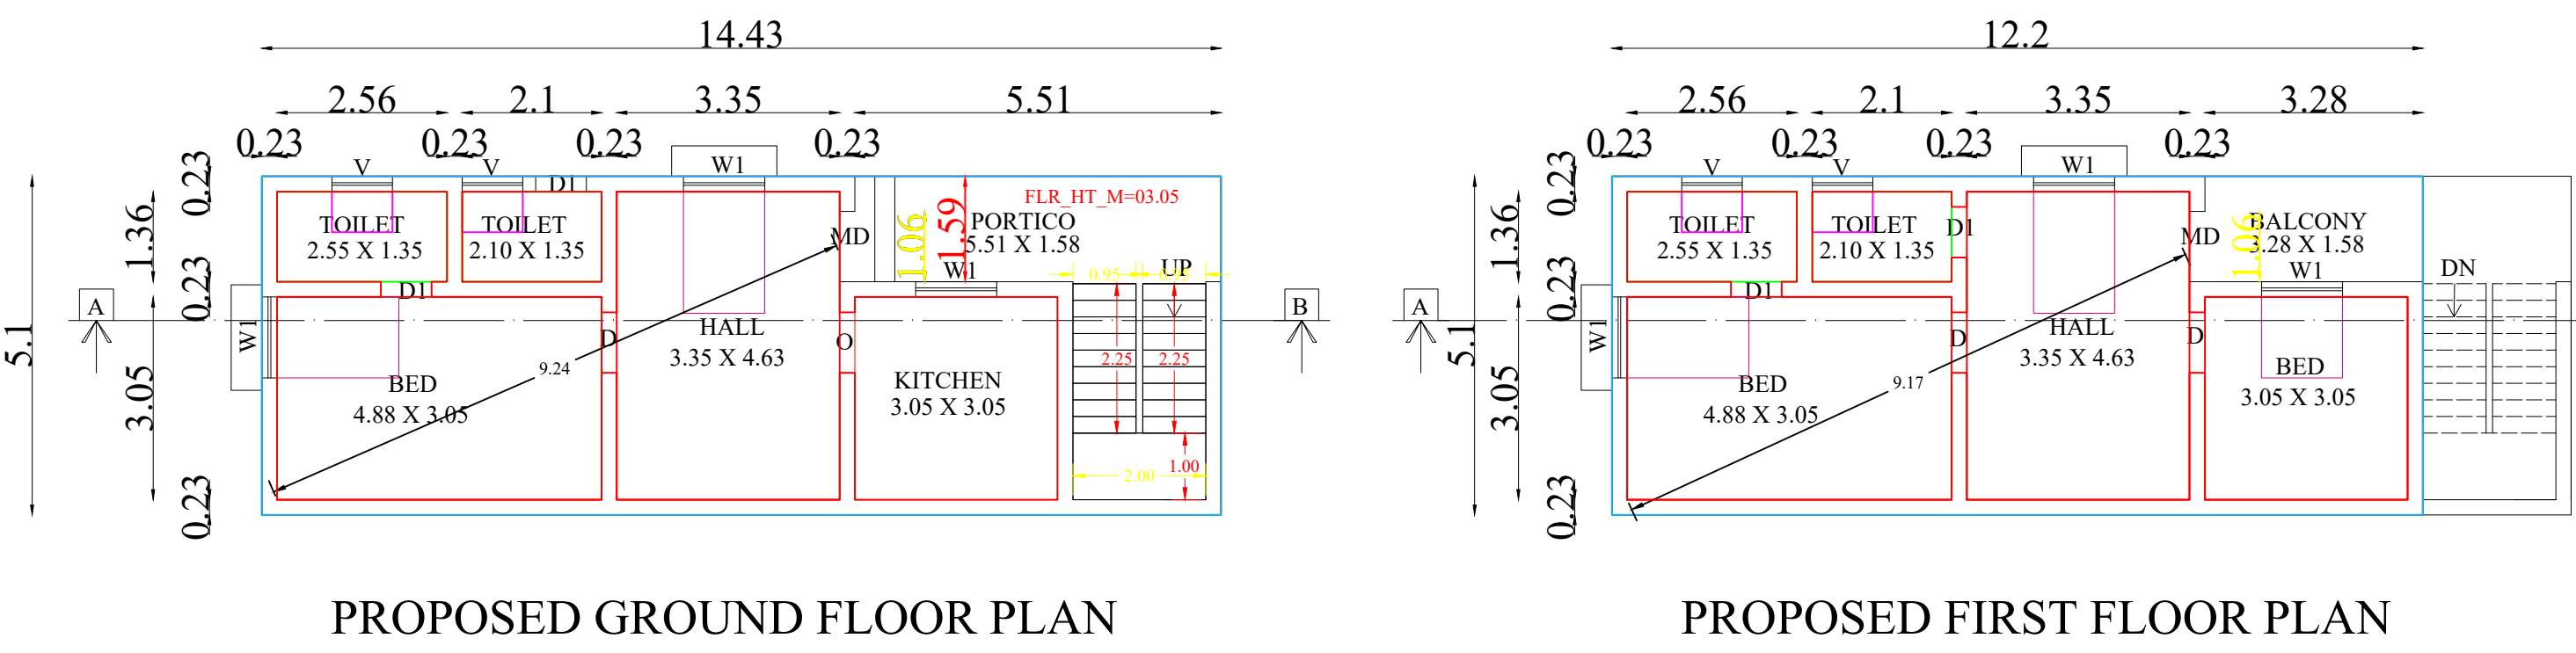

| ALL DIMENSIONS ARE IN METER                        |           |          |
|----------------------------------------------------|-----------|----------|
| AREA OF THE PROPOSED RCC ROOF RESIDENTIAL BUILDING |           |          |
| AREA DETAIL                                        | SQ.FT     | SQ.M     |
| AREAOF THE SITE                                    | 1200.00   | 111.4836 |
| PLINTH AREA                                        |           |          |
| GROUND FLOOR                                       | 791.5273  | 73.5353  |
| FIRST FLOOR                                        | 669.2052  | 62.1712  |
| TOTAL                                              | 1460.7325 | 135.7065 |
| CARPET AREA                                        |           |          |
| GROUND FLOOR                                       | 501.7736  | 46.6163  |
| FIRST FLOOR                                        | 503.6605  | 46.7916  |
| AREA LEFT OPEN                                     | 408.4723  | 37.9483  |
| PARKING                                            | REQUIRED  | PROVIDED |
| TWO WHEELER PARKING SLOTS                          | 2         | 2        |

R. Gopal  
APPLICANT

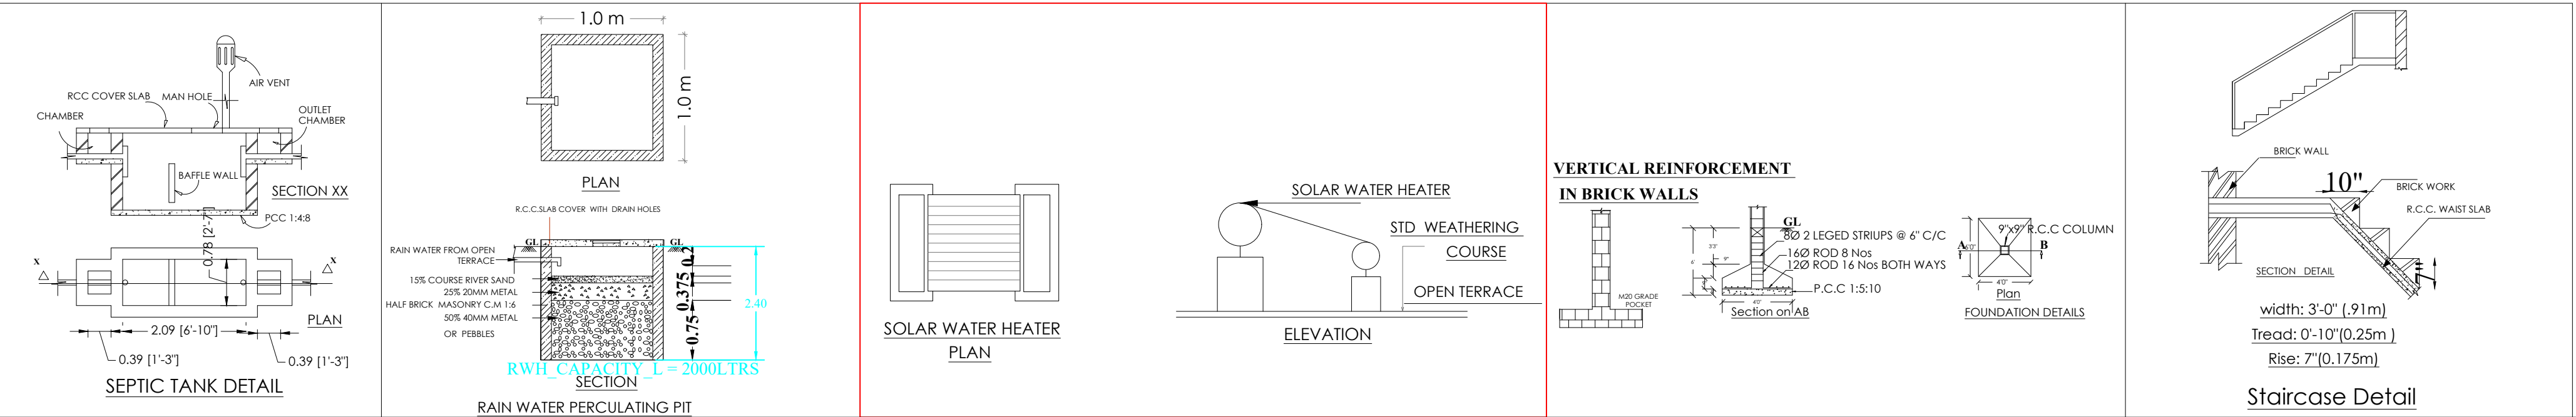

RE/LBS

V. Logeswaran B.E.,  
Civil Engineer & Contractor  
Corporation Registered Engineer  
Reg.No: 032/15/2020/00038  
CIVILIANZ HIGH TECH BUILDERS  
33, First Floor, Union Mill Road, Tirupur - 641 401.  
Mobile No : 7026329538; 7090909945