
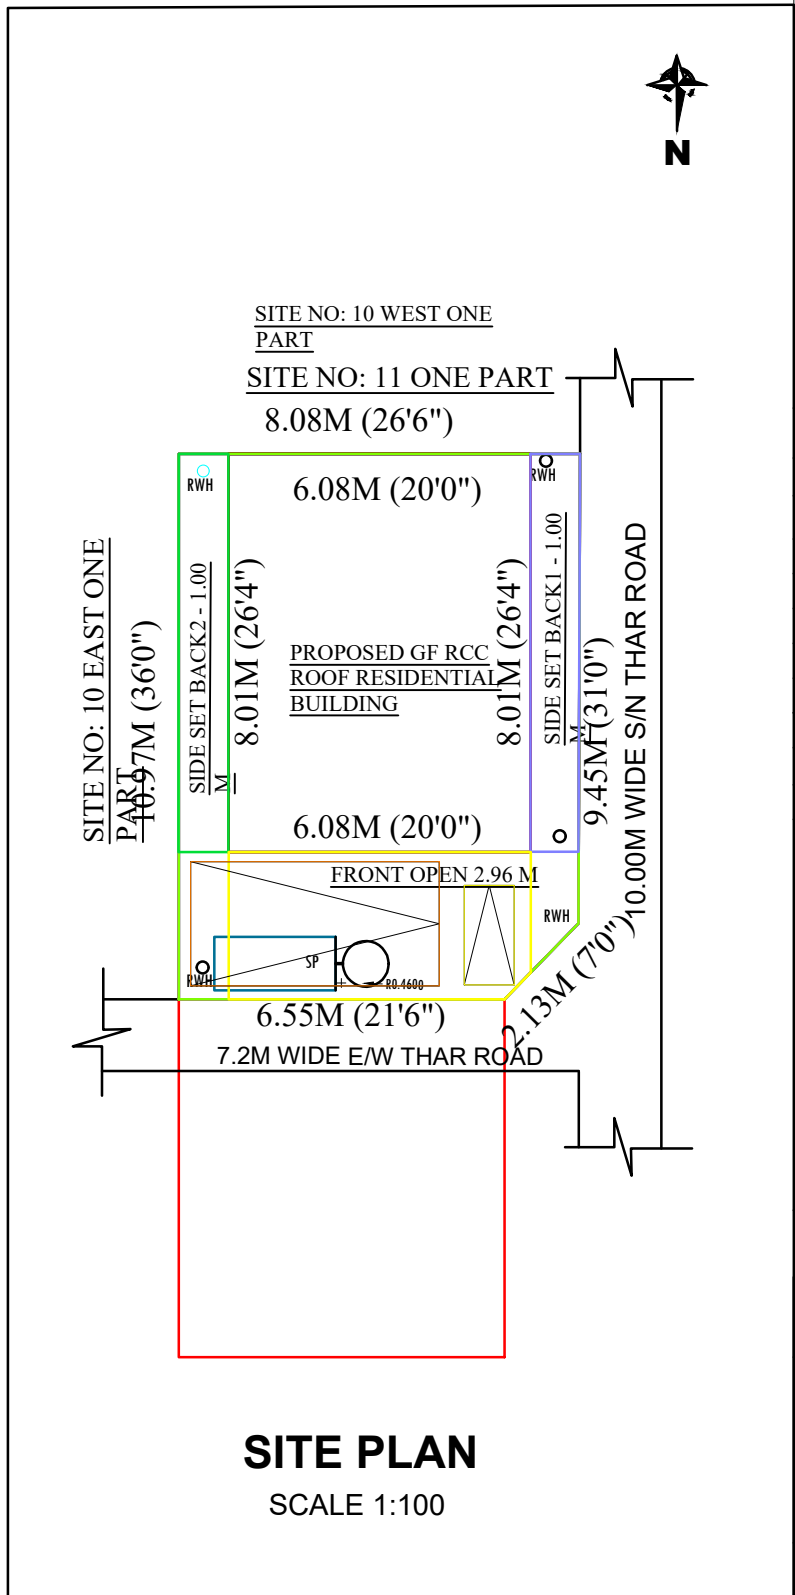
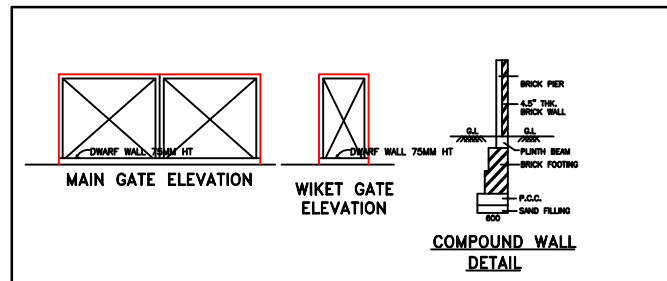
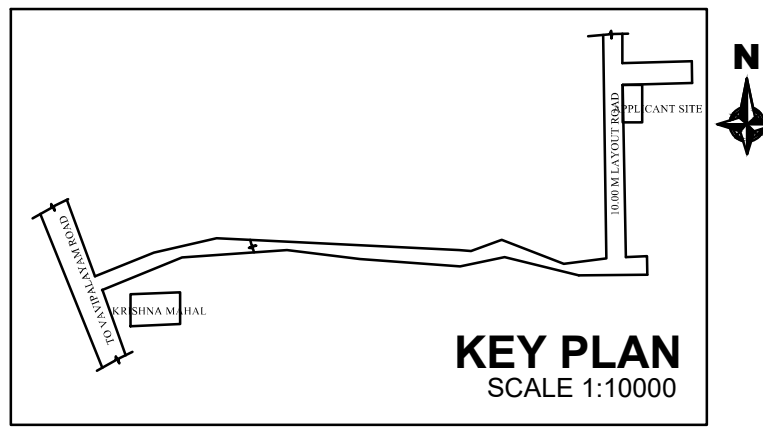
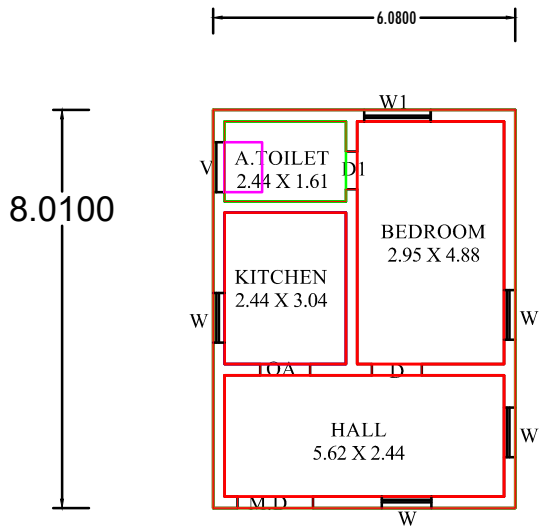


SITE AND DETAILED PLAN SHOWING THE PROPOSED CONSTRUCTION OF GROUND FLOOR R.C.C. ROOF RESIDENTIAL BUILDING IN S.F.NO: 62/2D1A,NEW S.F.NO: 62/2D1A1B, PLOT NO: 10 WEST ONE PART, AT "KCP GARDEN", PATTa NO: 2645, AT KANAKKAMPALAYAM VILLAGE AND PANCHAYAT, TIRUPUR NORTH TALUK, TIRUPUR UNION AND TIRUPUR DISTRICT.

(FOR OFFICE USE ONLY)

APPLICANT :- Mr. S.YOGAMOORTHY S/o SANMUGAM,

DTCP NO: 46 / 2022 , DATE : 16.04.2022

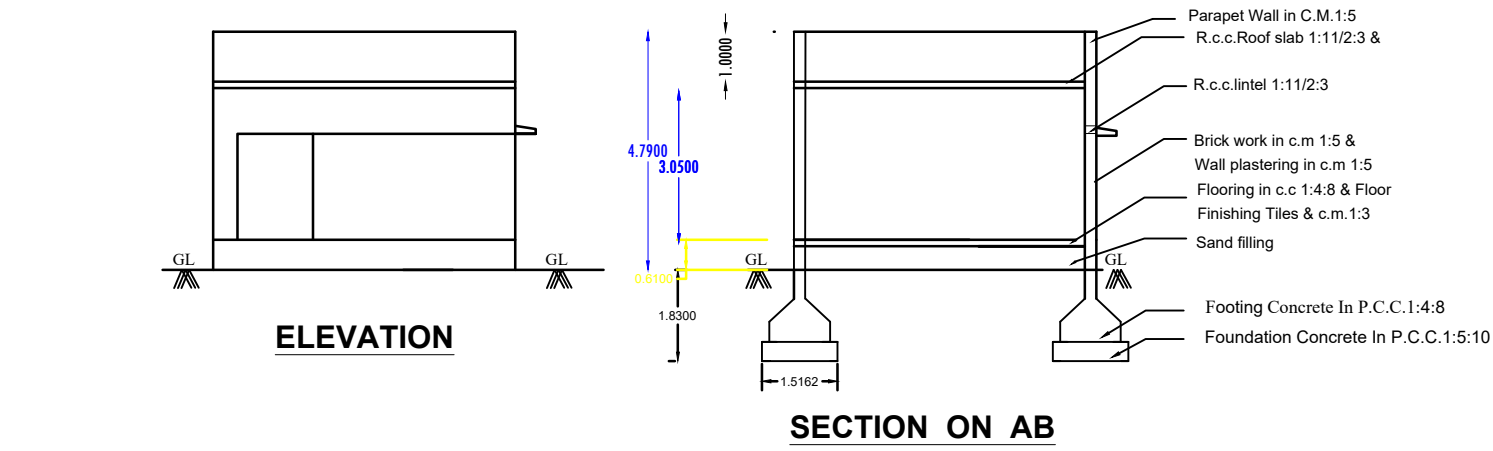

AREA DETAILS	SQ.MT	SQ.FT
APPLICANT SITE AS PER DOCUMENT FOR APPROVAL	87.467	941.50
AS PER PATTa	87.467	941.50
PLINTH AREA OF THE FLOOR - GROUND	48.70	524.02
TOTAL BUILT UP AREA	48.70	524.02
TOTAL CARPET AREA IN ALL FLOOR		
OPEN SPACE AREA IN GROUND FLOOR	38.767	417.48
TRAVEL DISTANCE : NOT APPLICABLE		
PROPOSED SEPTIC TANK & SOAKPIT		
PROPOSED RAINWATER HARVESTING		

JOINEY DETAILS	FEET	METRE
MAIN DOOR - MD	1.22X2.13	4'0"x7'0"
DOOR - D	1.00X2.13	3'3"x7'0"
DOOR - D1	0.91X2.13	3'0"x7'0"
OPENING - O	1.22X2.13	4'0"x7'0"
WINDOW - W	1.22X1.22	4'0"x4'0"
VENTILATOR - V	1.00X0.61	3'3"x2'0"
JOLLY WORK - JW	1.22X0.61	4'0"x2'0"

COLOUR INDEX:-

SITE BOUNDRY	☐
PROPOSED BUILDING	☐
ROAD	☐

Compound wall running meter = 30.47 m

Plot Coverage Area:-

$$\frac{\text{plinth area in g.f}}{\text{plot area}} \times 100 < 50\% \quad \frac{524.02}{941.50} \times 100 = 52.40 > 50\%$$

APPLICANT

REGISTERED ENGINEER

