
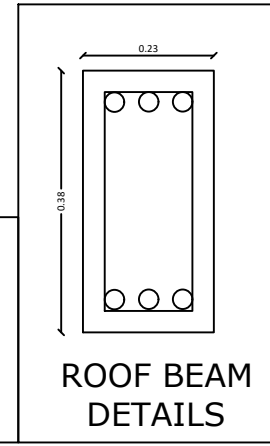
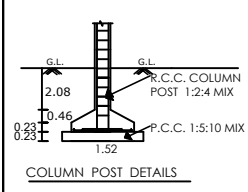
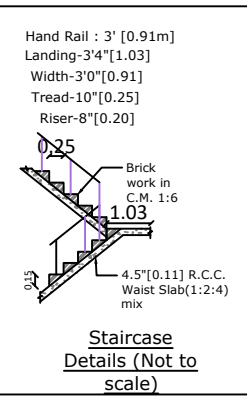
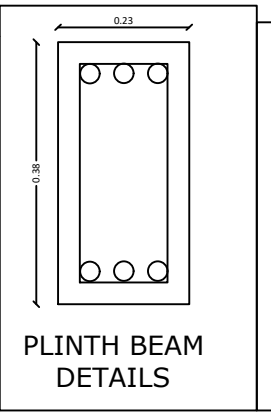
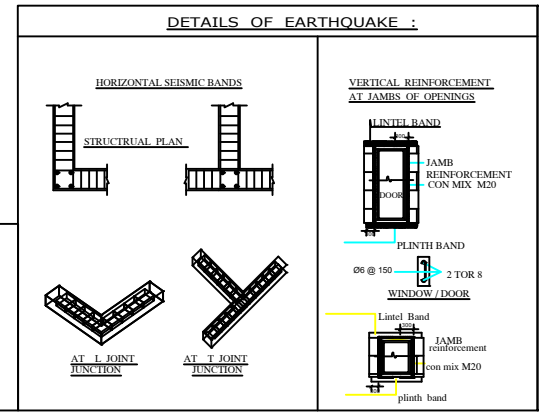
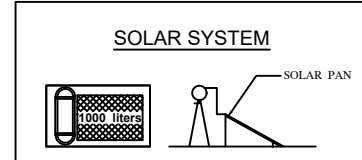
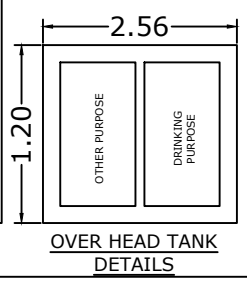
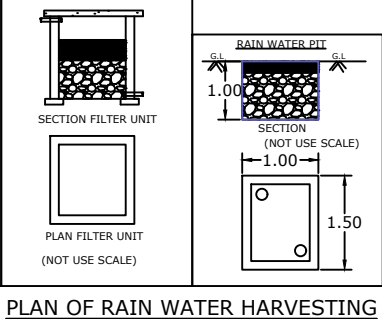
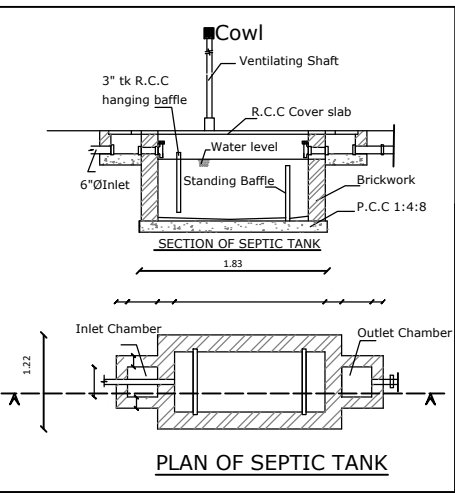
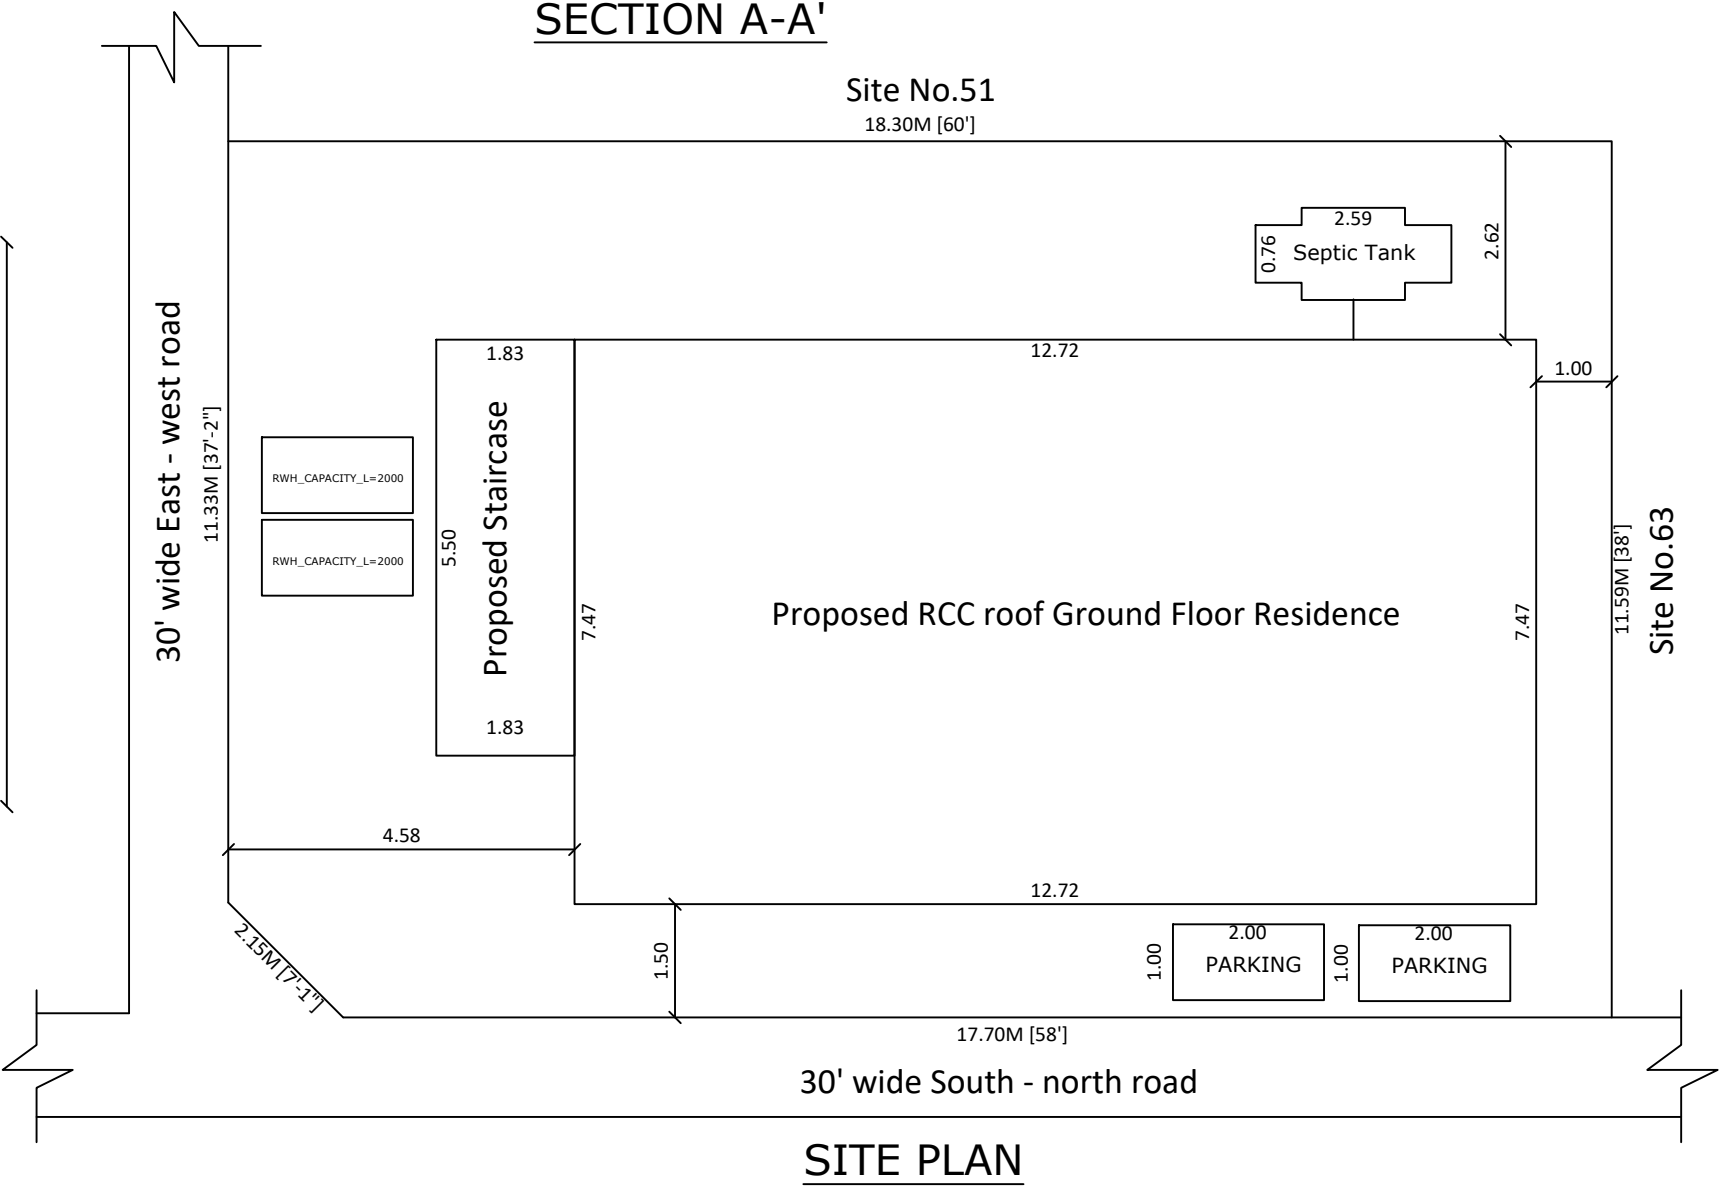
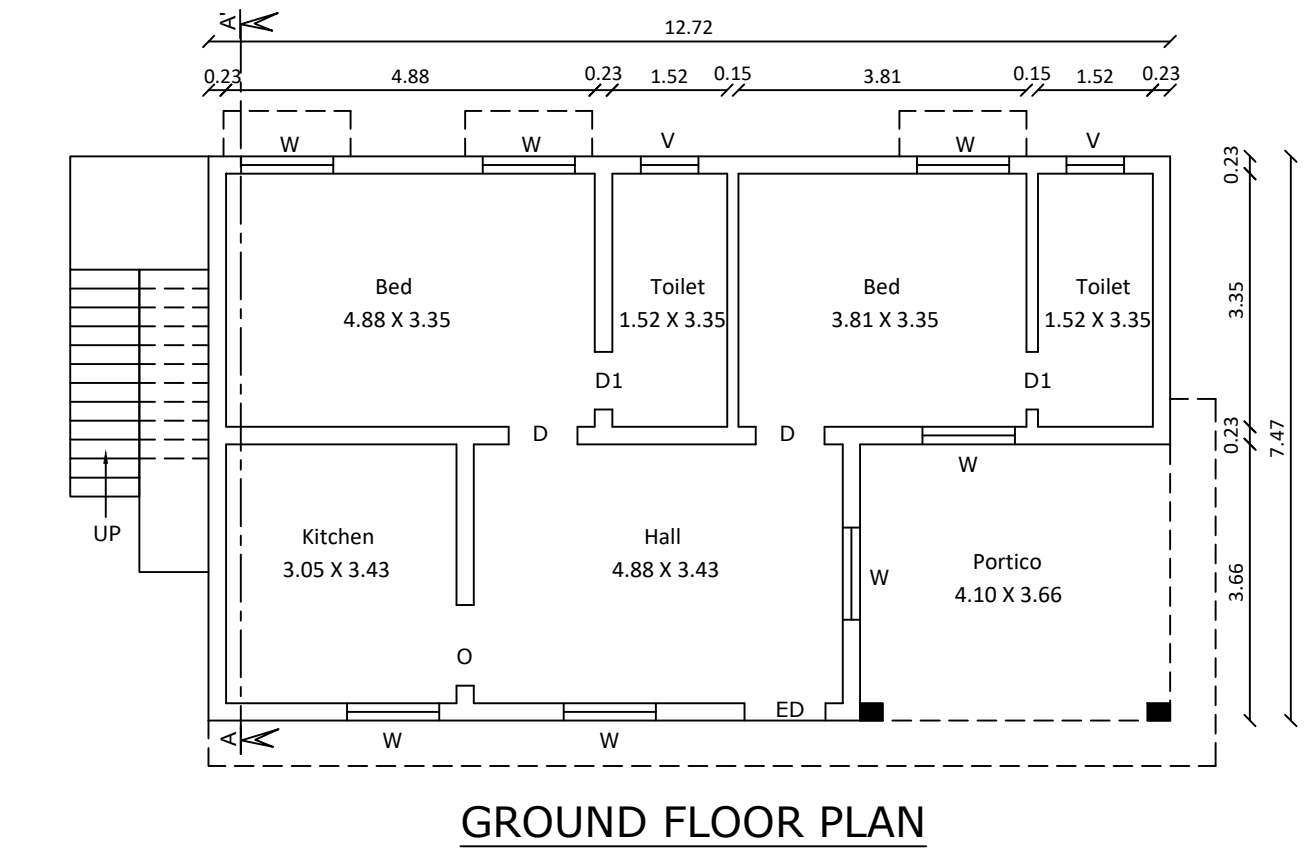
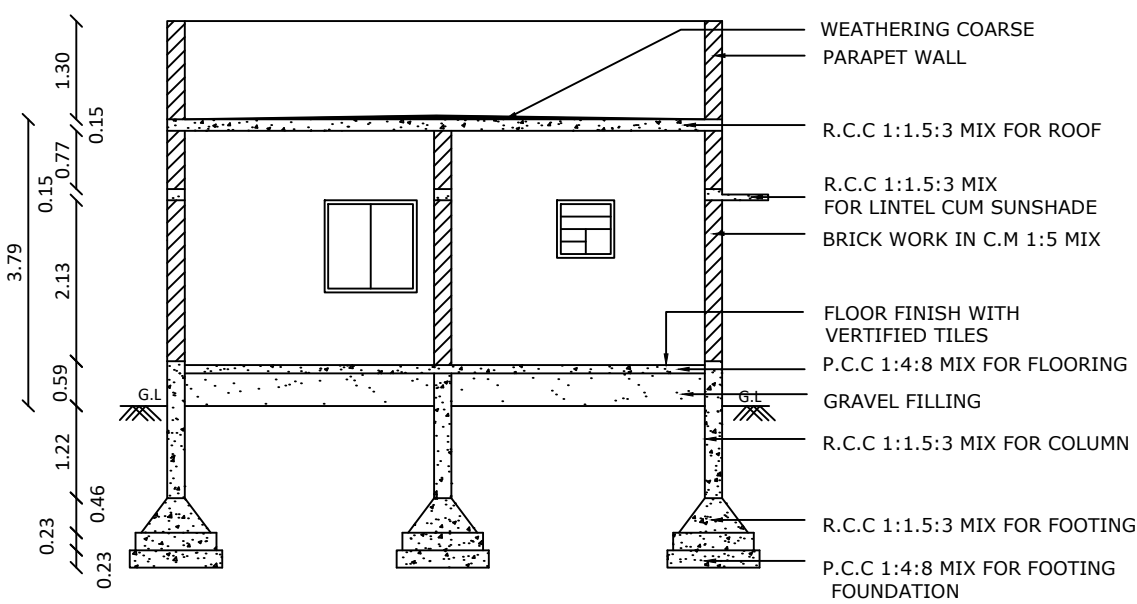


PLAN SHOWING THE PROPOSED CONSTRUCTION OF R.C.C.ROOF GROUND FLOOR RESIDENTIAL AT SITE NO.52, S.F.NO.296/1A1A, VISHALACHI NAGAR, KANAKKAMPALAYAM VILLAGE & PANCHAYAT, UDUMALPET TALUK, TIRUPUR DISTRICT.

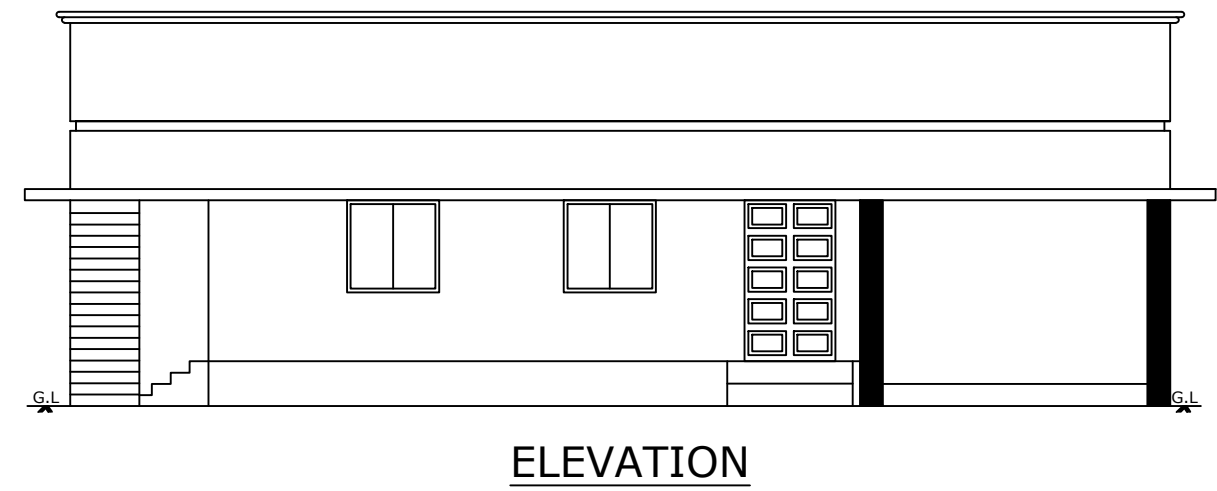

SCALE:
PLAN : 1:100
SITE PLAN: 1:100

AREA DETAILS	Sq.ft	Sq.m
Area of the Site	2268.00	210.94
Area of the GF Residence	1022.15	94.96
Area of the GF Portico	94.50	9.15
Area of the Open Space	1151.35	106.83

NOTE: CARPET AREA

	Sq.ft	Sq.m
Pro.GF Residence	725.60	67.41

PLOT COVERAGE (P.C)

$$= \frac{\text{PLINTH AREA}}{\text{SITE AREA}} \times 100 = \frac{104.11}{210.94} = 49.00 \%$$

FLOOR SPACE INDEX(F.S.I)

$$= \frac{\text{TOTAL BUILTUPAREA}}{\text{PLOT AREA}} = \frac{104.11}{210.94} = 0.49 < 2.0$$

JOINERY DETAILS	Sq.m
ED - ENTRANCE	1.20 x 2.10
D - DOOR	0.91 x 2.10
D1 - DOOR	0.76 x 2.10
W - WINDOW	1.22 x 1.20
W1-WINDOW	1.52 x 1.20
V - VENTILATOR	0.76 x 0.76
V1 - VENTILATOR	1.22 x 0.76
O - OPEN	1.22 x 2.10

NOTE: Collection Tank Water will be used in Bath and Toilet purpose, Solar Water Heater 1 No. to be provided Waste Water connect to drain

(K.Vanitha, S/o.Karuppusamy)
APPLICANT

Er.U.K.N.SURESH, B.E.,
Registered Engineer Grade- III (RE)
Regd.No.CSE Rgn/RE/Gr-III/2019/07/009,Dt.01.07.2019
No.6-A, Kutchcheri Street, Udumalpet- 642 126.
Cell : 98432 24339, Ph : 04252 - 225343

REGISTERED ENGINEER