



Plan Showing the Proposed Construction of Ground Floor R.C.C Roofed Residential Building in Patta No:1428,
RE.S.F.No:233/1A1A1A1A1A,Site No: 27, "Lakshmi Nagar" at Thanthoni Village and Panchayat, Madathukulam Taluk,Tiruppur District.
DTCP/P/0714254/2017

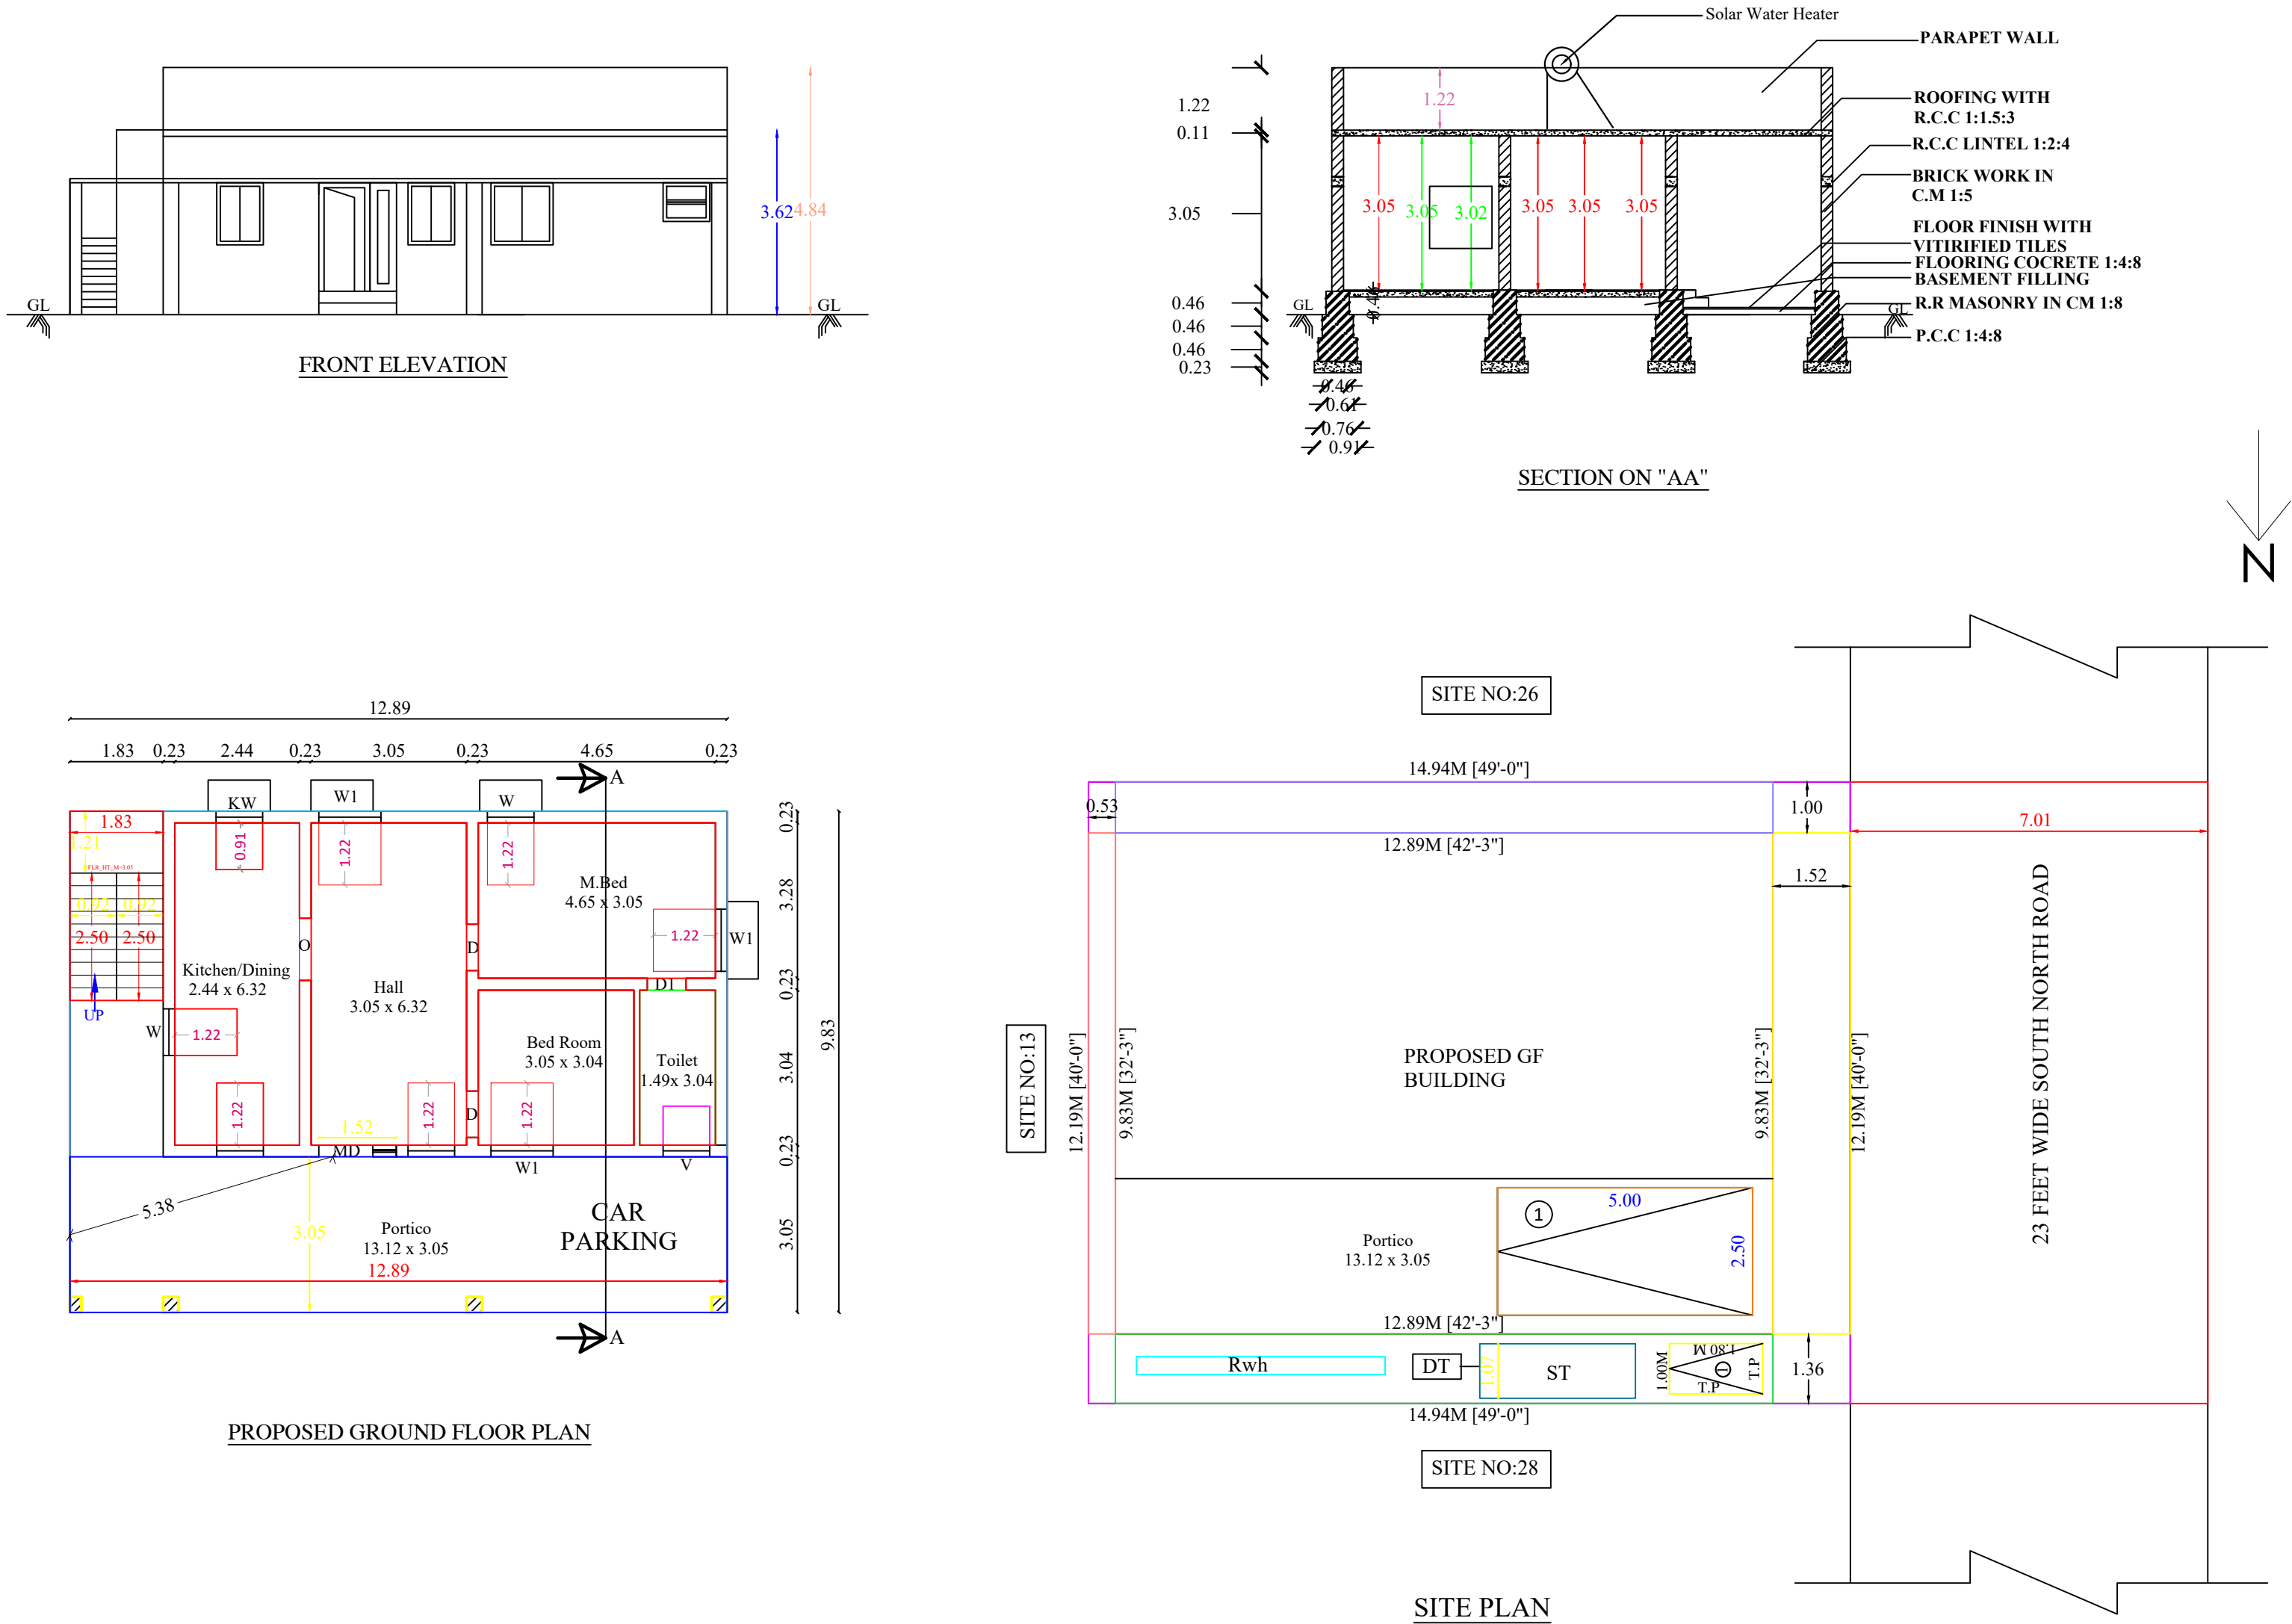

ALL DIMENSIONS ARE IN METRES
(Scale - 1:100)

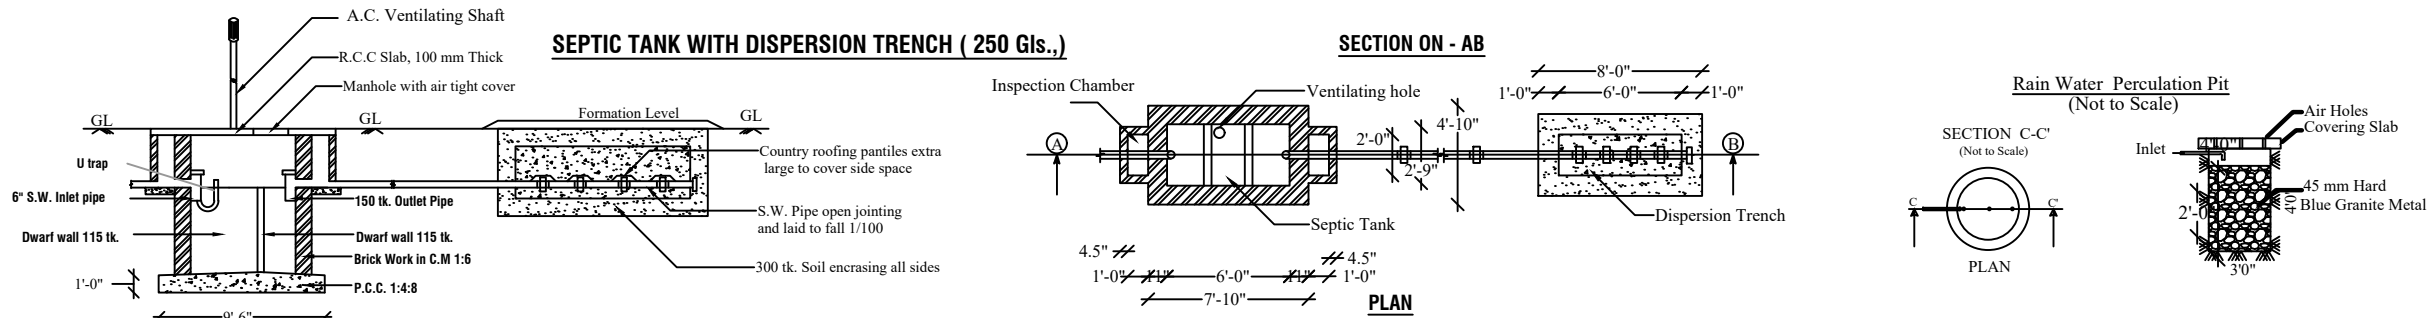

Scale:
Plan : 1: 100
Site Plan : 1: 100



Area details

Sq.ft.

Sq.m.

Area of the site

1960.00

182.08

Area of the Pro.Building

1363.91

126.71

Area of the Open Space

596.09

55.37

Schedule of Joineries

MD	Main Door	5'-0" x 7'-0"	(1.52 x 2.13)
D	Door	3'-0" x 7'-0"	(0.91 x 2.13)
D1	Door	2'-6" x 7'-0"	(0.75 x 2.13)
W	Window	3'-0" x 4'-0"	(0.91 x 1.22)
W1	Window	4'-0" x 4'-0"	(1.22 x 1.83)
KW	Kitchen Window	3'-0" x 3'-0"	(0.91 x 0.91)
V	Ventilator	3'-0" x 2'-6"	(0.91 x 0.76)

Site boundary

Prop. Building

Road

Rain Water Pit (Rwh)

Parking Details

Nos

Size (m)

Car Parking (CP)

1

5.0 X 2.5

Two Wheeler Parking (TWP)

1

1.8 X 1.0

S.Amsaveni W/o Selvaraj.
S.Dassprakash S/o Selvaraj.
S.Loganayaki W/o Kesavaraj.

S. Amsaveni
S. Dassprakash
S. Loganayaki

Applicant.

Er.A.REVATHI., M.E.,
Registered Engineer(Grade-II)
Reg.No.157/LS/2022/00006
UDUMALPET-642126
Registered Engineer