


PLAN SHOWING THE PROPOSED CONSTRUCTION OF G.I. SHEET ROOF GODOWN BUILDING AT S.F.NO.402/B2 PART,
ANDIYAGOUNDENUR VILLAGE & PANCHAYAT, UDUMALPET TALUK, TIRUPPUR DISTRICT.

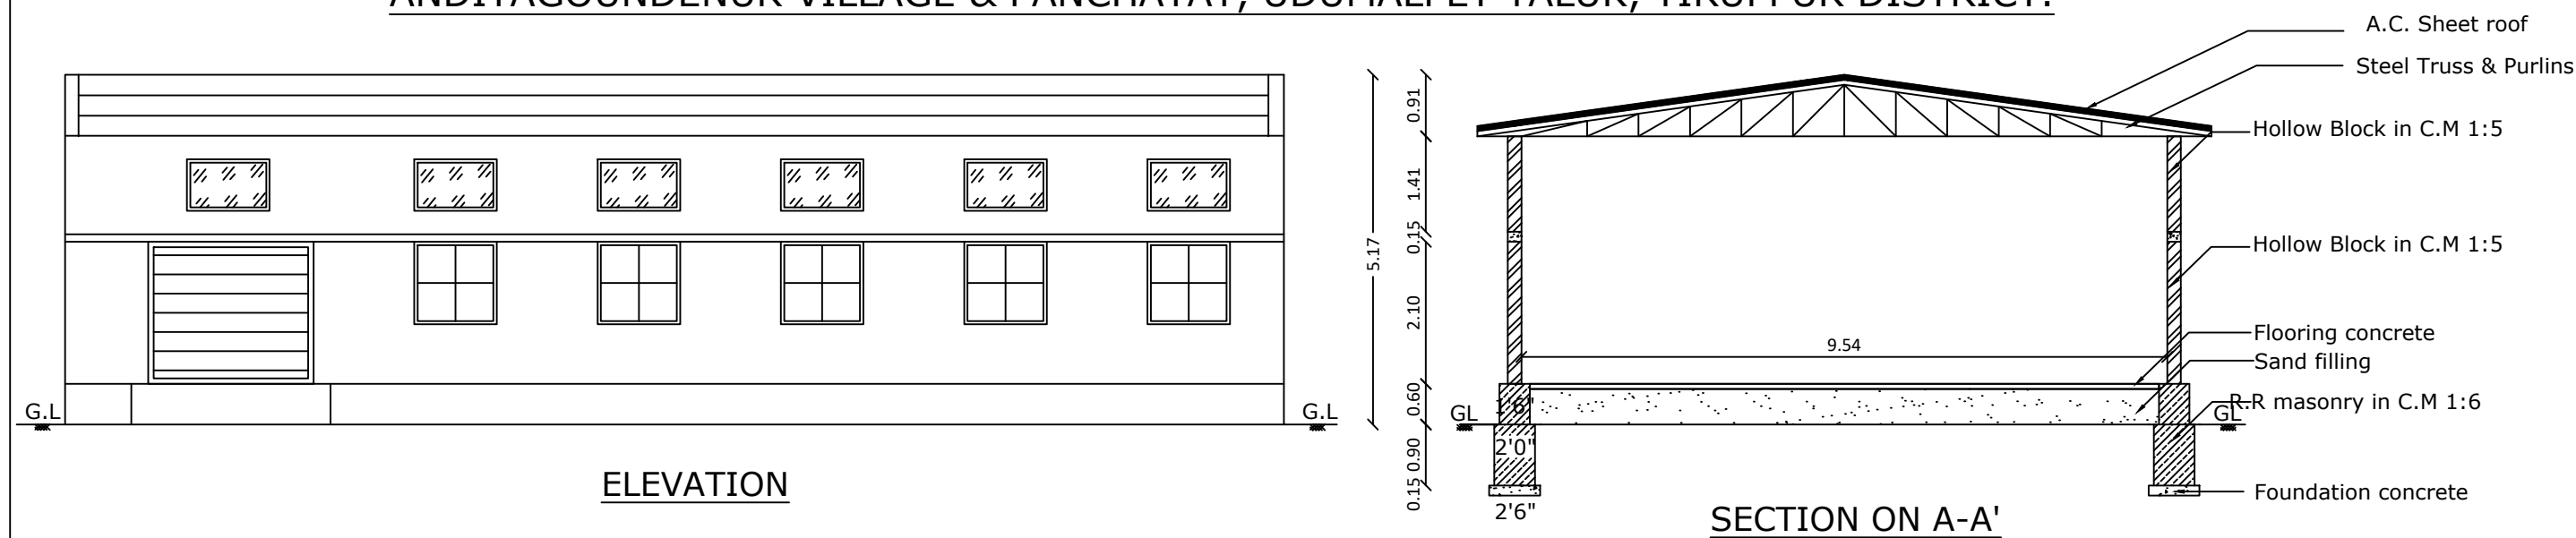

SCALE: PLAN : 1:100 SITE PLAN : NOT TO SCALE		N	
AREA DETAILS		Sq.ft	Sq.m
AREA OF THE LAND AS PER DOC.No.5497/2016		6.69 Acre	
PLINTH AREA OF THE PRO.G.FLOOR PLAN		1937.52	180.00
JOINERY DETAILS		Sq.m	
RS - Rolling Shutter		2.44 x 2.10	
W - Window		1.22 x 1.22	
V - Ventilator		1.22 x 0.76	

B. h L Key

(R.PADMAPRIYA, W/o.Ramprasadkumar)
APPLICANT

Er.U.K.N.SURESH, B.E.,
Registered Engineer Grade - III (RE)
Regd.No.CBE Rgn/RE/Gr-III/2019/07/009, Dt.01.07.2019
No.6-A, Katcheri Street, Udumalpet - 642 126.
Cell : 98432 24339, Ph : 04252 - 225343

REGISTERED ENGINEER

