
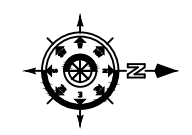


SITE AND DETAILED PLAN SHOWING THE PROPOSED CONSTRUCTION OF ASBESTOS CEMENT SHEET ROOF GROUND FLOOR COMMERCIAL BUILDING R.S.F NO :84/1B2B1&R.S.F NO:66/1 ,MULLIPURAM VILLAGE,NATHAKADAIYUR PANCHAYAT , KANGEYAM TALUK & TIRUPPUR DISTRICT.

APPLICANT:- Mr.K.SIVASUBRAMANIYAN . S/o.KUZHANTHAISAMY .

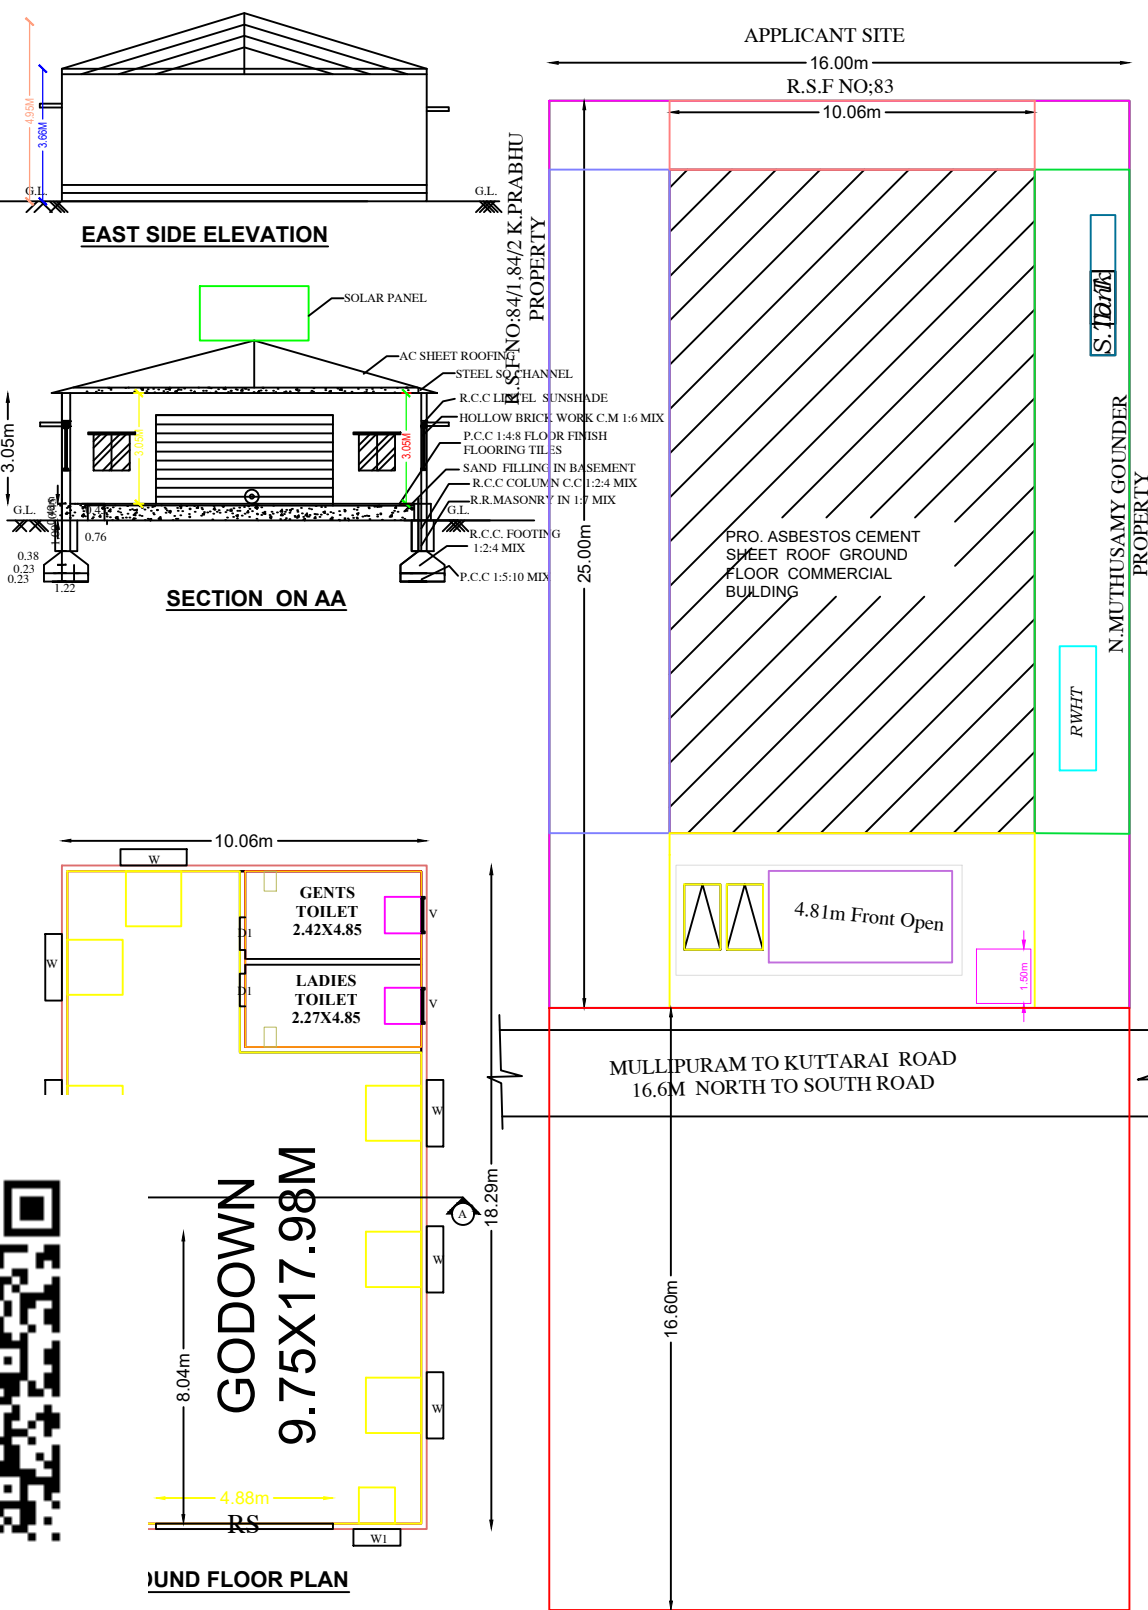

DETAILS OF JOINARIES.

- MD - MAIN DOOR 1.22 X 2.13
- D - DOOR 0.93 X 2.13
- D1 - DOOR 0.90 X 2.13
- W1 - WINDOW 1.0 X 1.0
- W - WINDOW 1.52X 1.52
- RS- - ROLLING SHUTTER 4.88 X 2.44
- RS-V - VENTILATOR 2.44 X 1.00
- V - VENTILATOR 1.0 X 1.0

COLOUR INDEX

SITE BOUNDARY

PROPOSED BUILDING

EXISTING BUILDING

RCP & ST- DT

ROAD

STAIRCASE DETAILS

(NOT TO SCALE)

BRICK WORK

WALK SLAB

T - TREAD : 0.25M

R - RISE : 0.175 M

W - WIDTH : 0.90 M

SCALE DETAILS

SITE PLAN

PLAN 1:100

ALL DIMENSIONS ARE

IN METRE & FEET

IN METRE & FEET

STAIRCASE DETAILS

(NOT TO SCALE)



BRICK WORK

WALK SLAB

T - TREAD : 0.25M

R - RISE : 0.175 M

W - WIDTH : 0.90 M

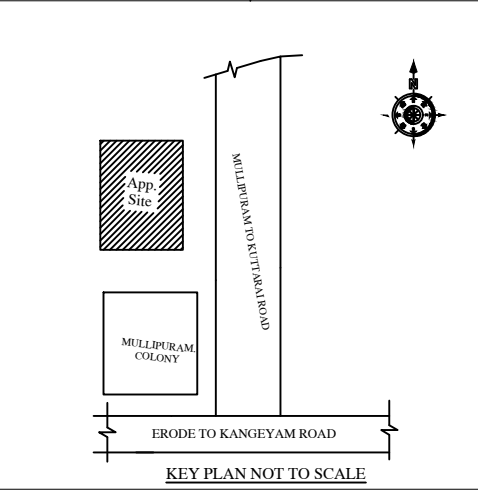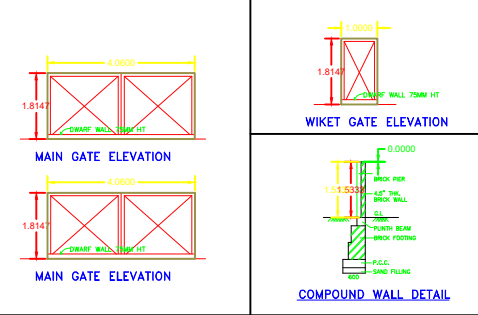

APPROVAL AUTHORITY :-

AREA DETAILS	SQ.M	SQ.FEET
TOTAL AREA OF THE SITE	4410	47468.84
TAKEN AREA OF THE SITE	400	4305.564
PLINTH AREA		
G F ASBESTOS SHEET	183.95	1980.02
TOTAL	183.95	1980.02
AREA OF OPEN SPACE	216.05	2325.54

APPLICANT :-

ENGINEER /LBS:-

