

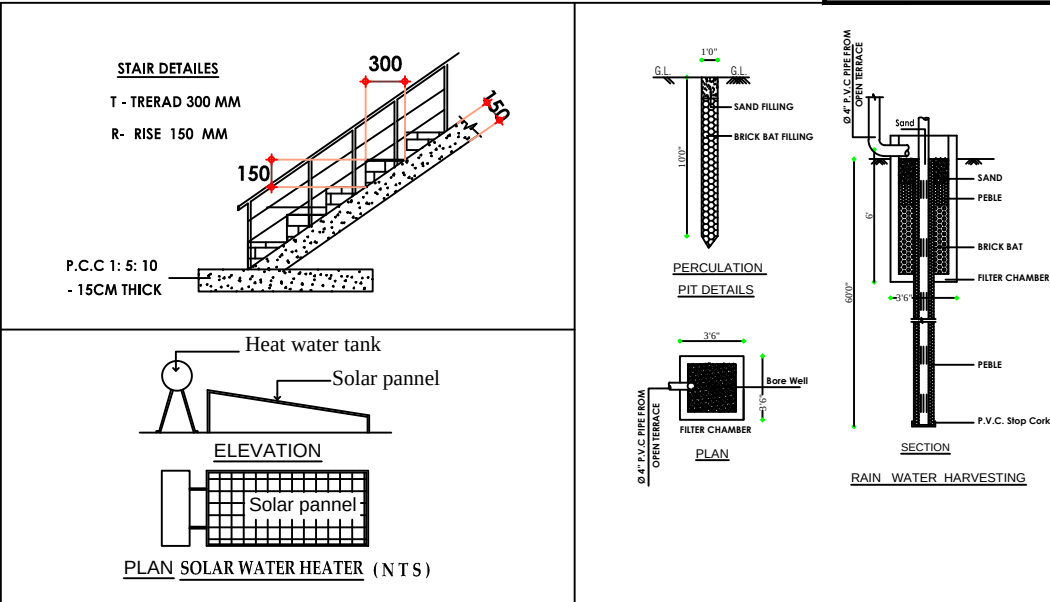


PLAN SHOWING THE PROPOSED CONSTRUCTION OF R.C.C ROOF GROUND FLOOR RESIDENTIAL BUILDING IN NEW R.S.F.NO:918/1 PART,(OLD S.F.NO:116/A) AT PATTI NO:924, MUNDUVELAM PATTY VILLAGE & POTTIKAM PALAYAM PANCHAYAT, DHARAPURAM TALUK,TIRUPPUR (DT).

NAME OF THE APPLICANT:- Mrs.P.INDHUMATHI, W/o.NAVANEETHAKRISHNAN

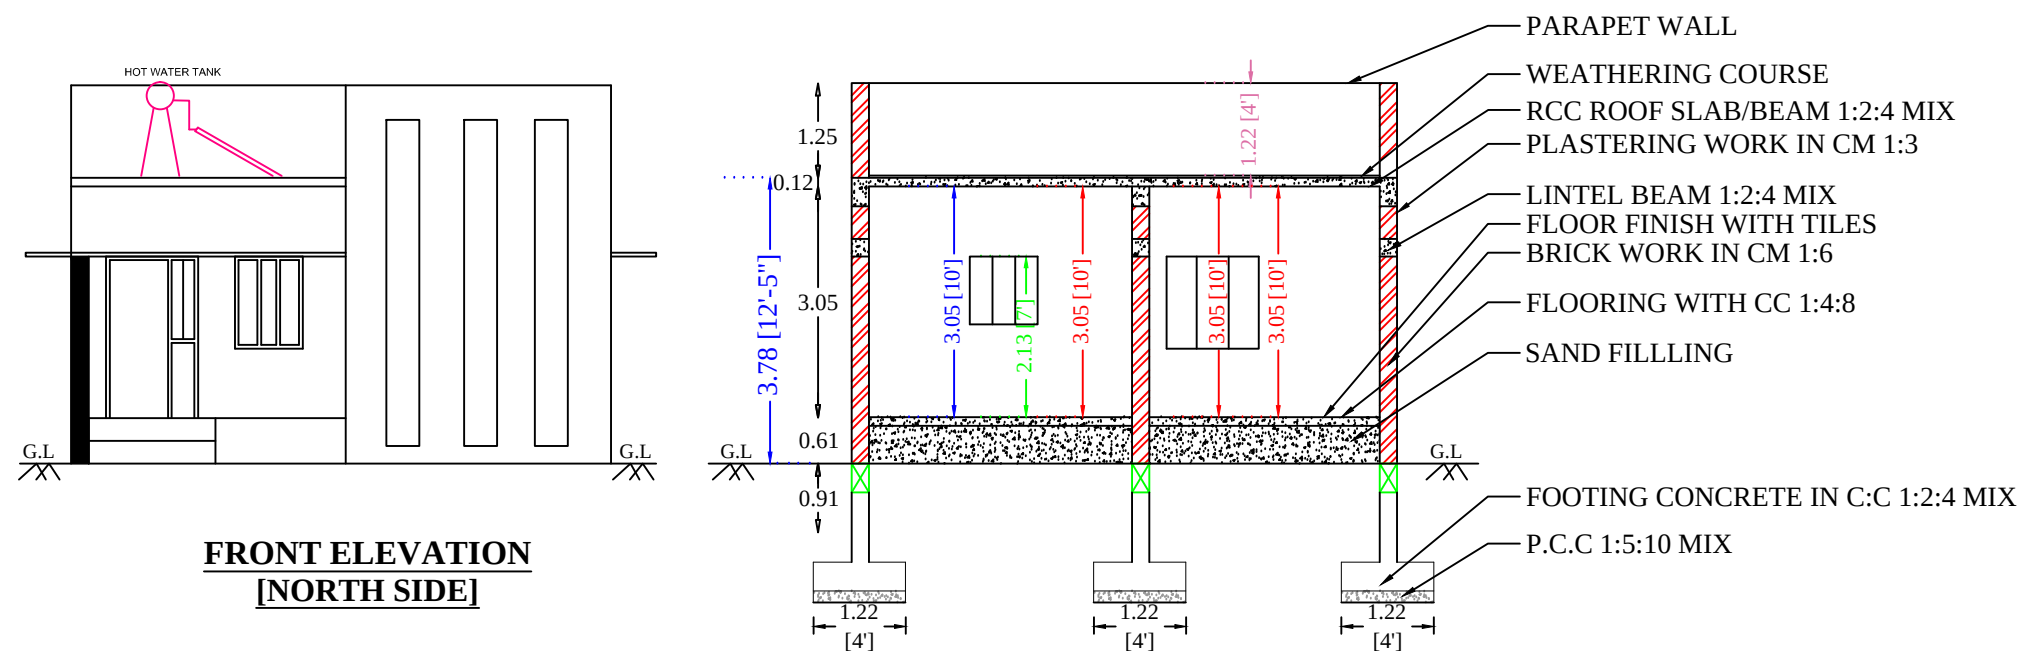

SCALE (1:100)

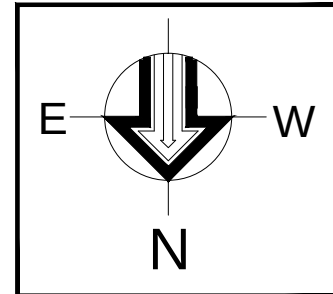


FOR OFFICE USE ONLY



AREA DETAILS:	Sq.ft	Sq.m
AREA OF THE SITE TAKEN	2566.67	238.45
AREA OF THE PRO. BUILDING	923.76	85.82
AREA OF OPEN SPACE	1642.91	152.63
AREA OF THE LAND	-	1.27 ACRE

JOINERIES:		
DESCRIPTION	FEET	METRE
MD MAIN DOOR	4'0" x 7'0"	1.22 x 2.13
D DOOR	3'0" x 7'0"	0.91 x 2.13
D1 DOOR	2'6" x 7'0"	0.76 x 2.13
O OPEN	3'0" x 7'0"	0.91 x 2.13
W WINDOW	4'0" x 4'0"	1.22 x 1.22
W-1 WINDOW	5'0" x 4'0"	1.52 x 1.22
KW KITCHEN WINDOW	3'0" x 3'0"	0.91 x 0.91
V VENTILATOR	2'0" x 3'0"	0.61 x 0.91

EXISTING ROAD	☐	PROPOSED BUILDING	☐
SITE BOUNDARY	☐	PERCULATION PIT	☐

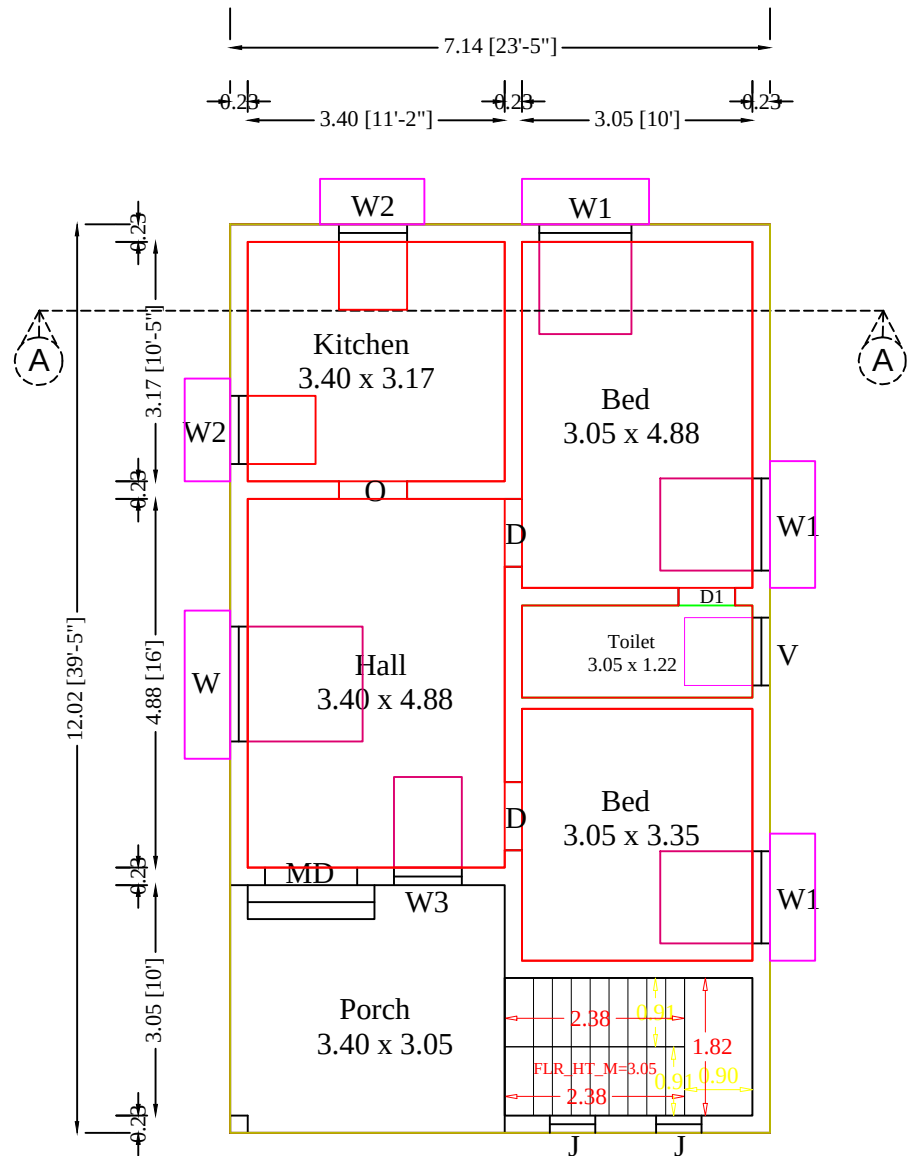

PRO.GROUND FLOOR PLAN

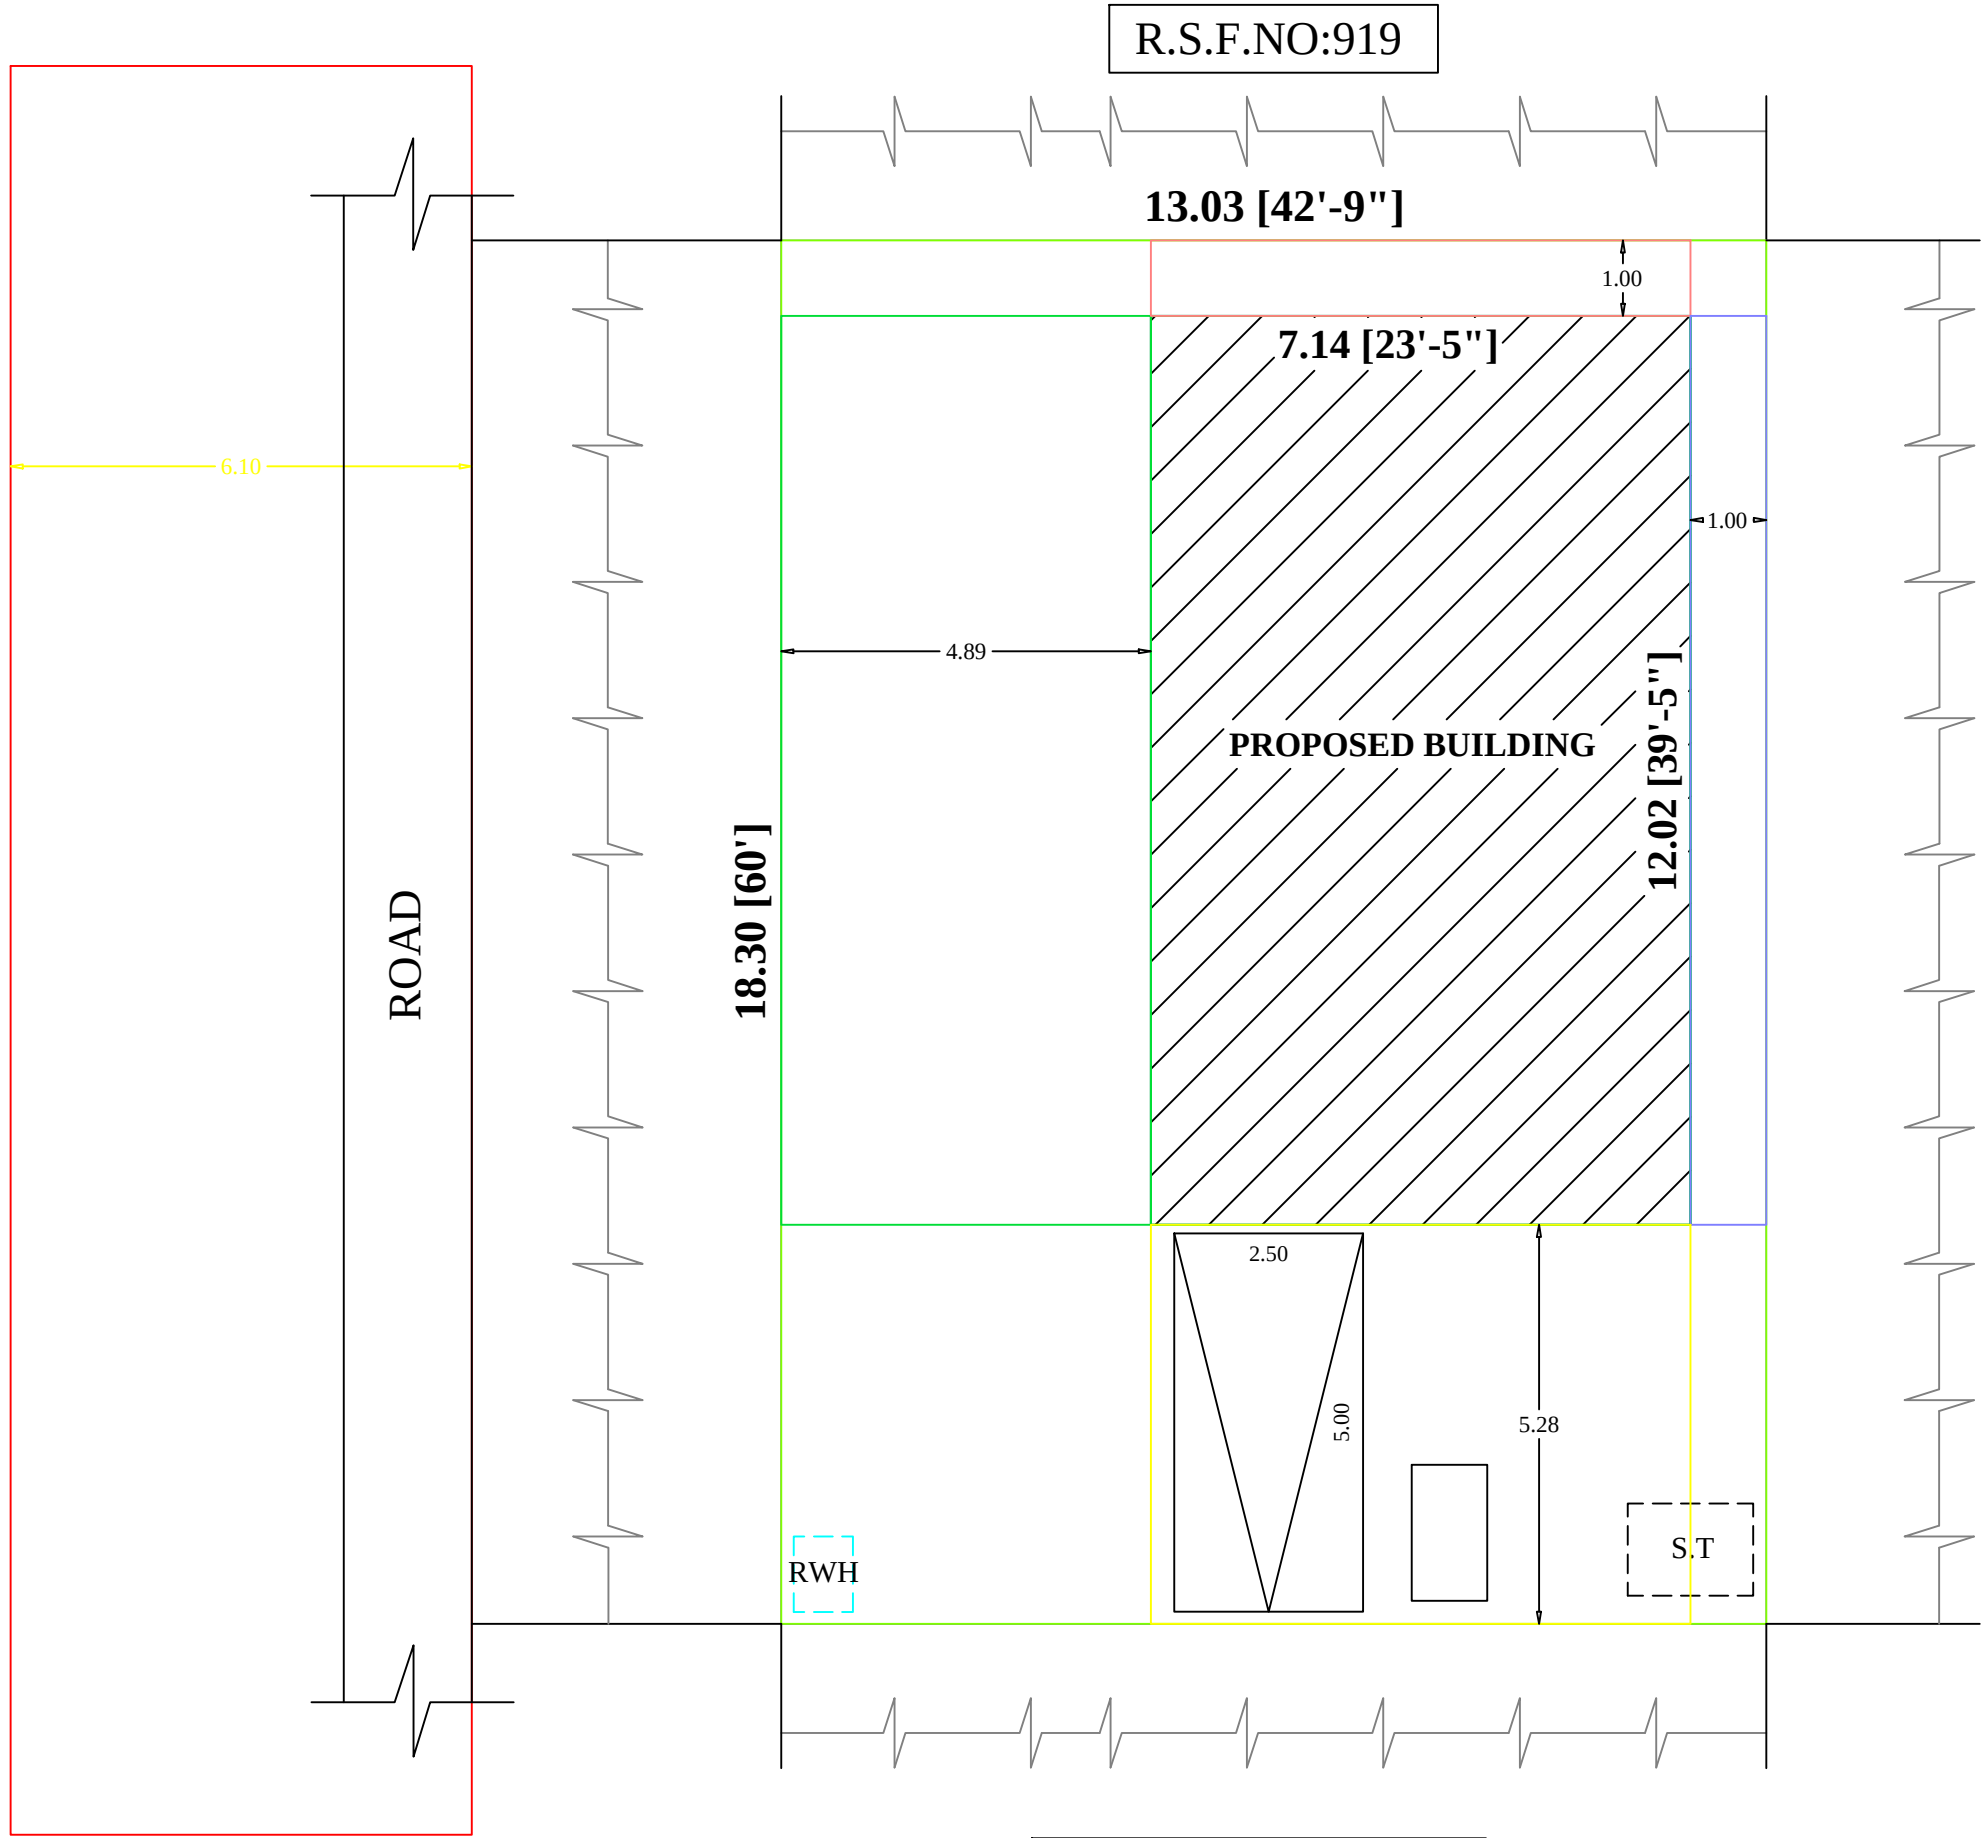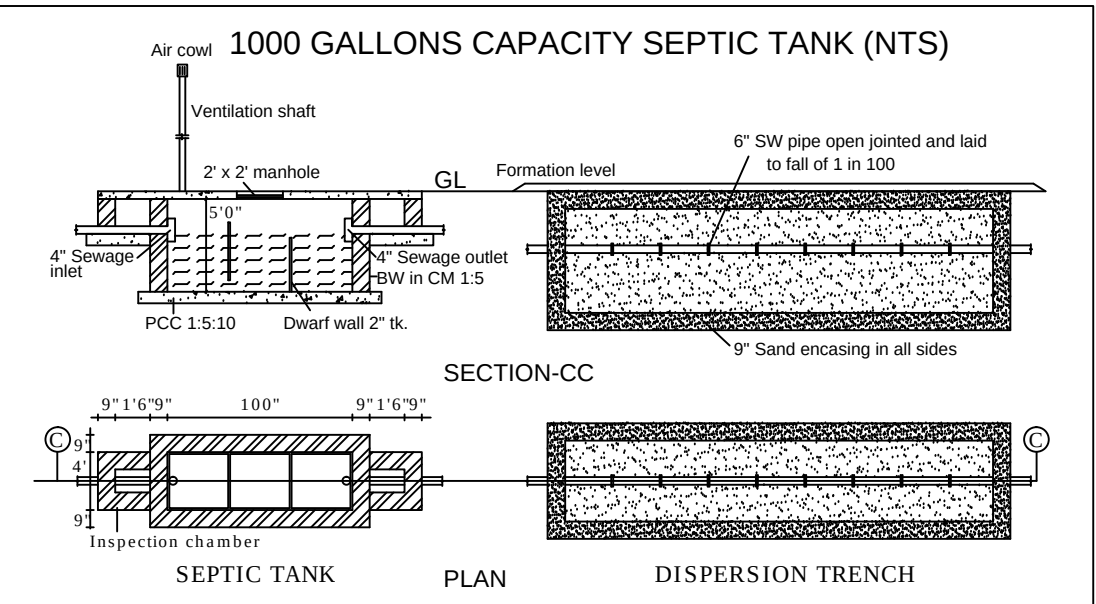

R.S.F.NO:918/1 PART

SITE PLAN
(NOT TO SCALE)

P. Indhumathi

APPLICANT

(Mrs.P.INDHUMATHI)

Er.A.YUVARAJ, B.E.,L.B.S.,
Registered Engineer,
Dharapuram Municipality Reg No.:154/LS/2019/00008
155,Polachi Road, DHARAPURAM.
CELL: 98436 86704
TIRUPPUR DISTRICT.

ENGINEER

