

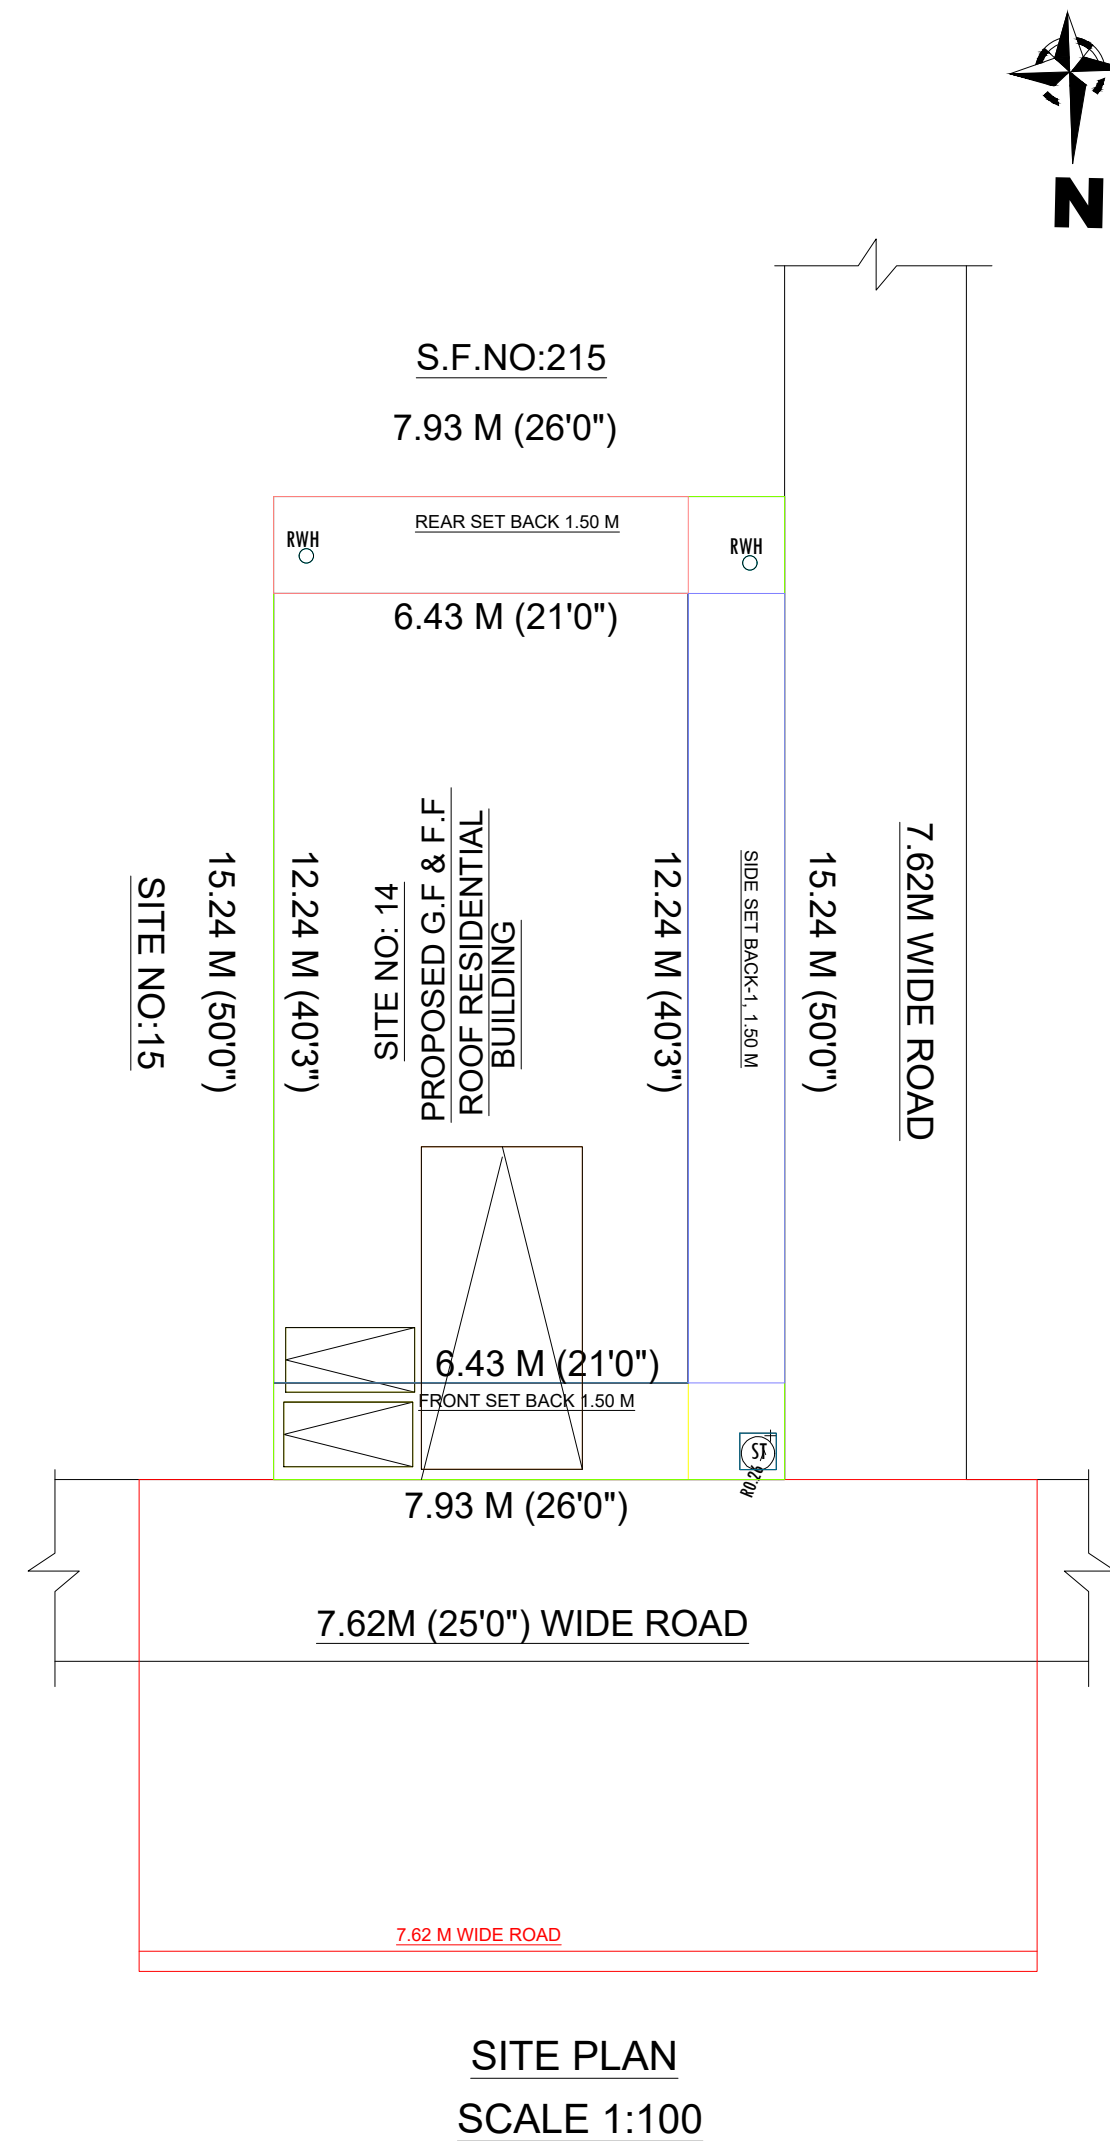


SITE AND DETAILED PLAN SHOWING THE PROPOSED NEW CONSTRUCTION OF R.C.C ROOF GROUND FLOOR AND FIRST FLOOR RESIDENTIAL BUILDING IN S.F.NO:217/6A, NEW SUBDIVISON S.F.NO: 217/6A2, PLOT NUMBER : 14 , PATTA NUMBER :2974, IN "OM SAKTHI NAGAR", IN KANAKKAMPALAYAM VILLAGE AND PANCHAYAT, TIRUPUR NORTH TALUK, TIRUPUR UNION AND TIRUPUR DISTRICT.

APPLICANT : Mr.C.RAVIKUMAR, S/O Mr.CHINNASAMY.




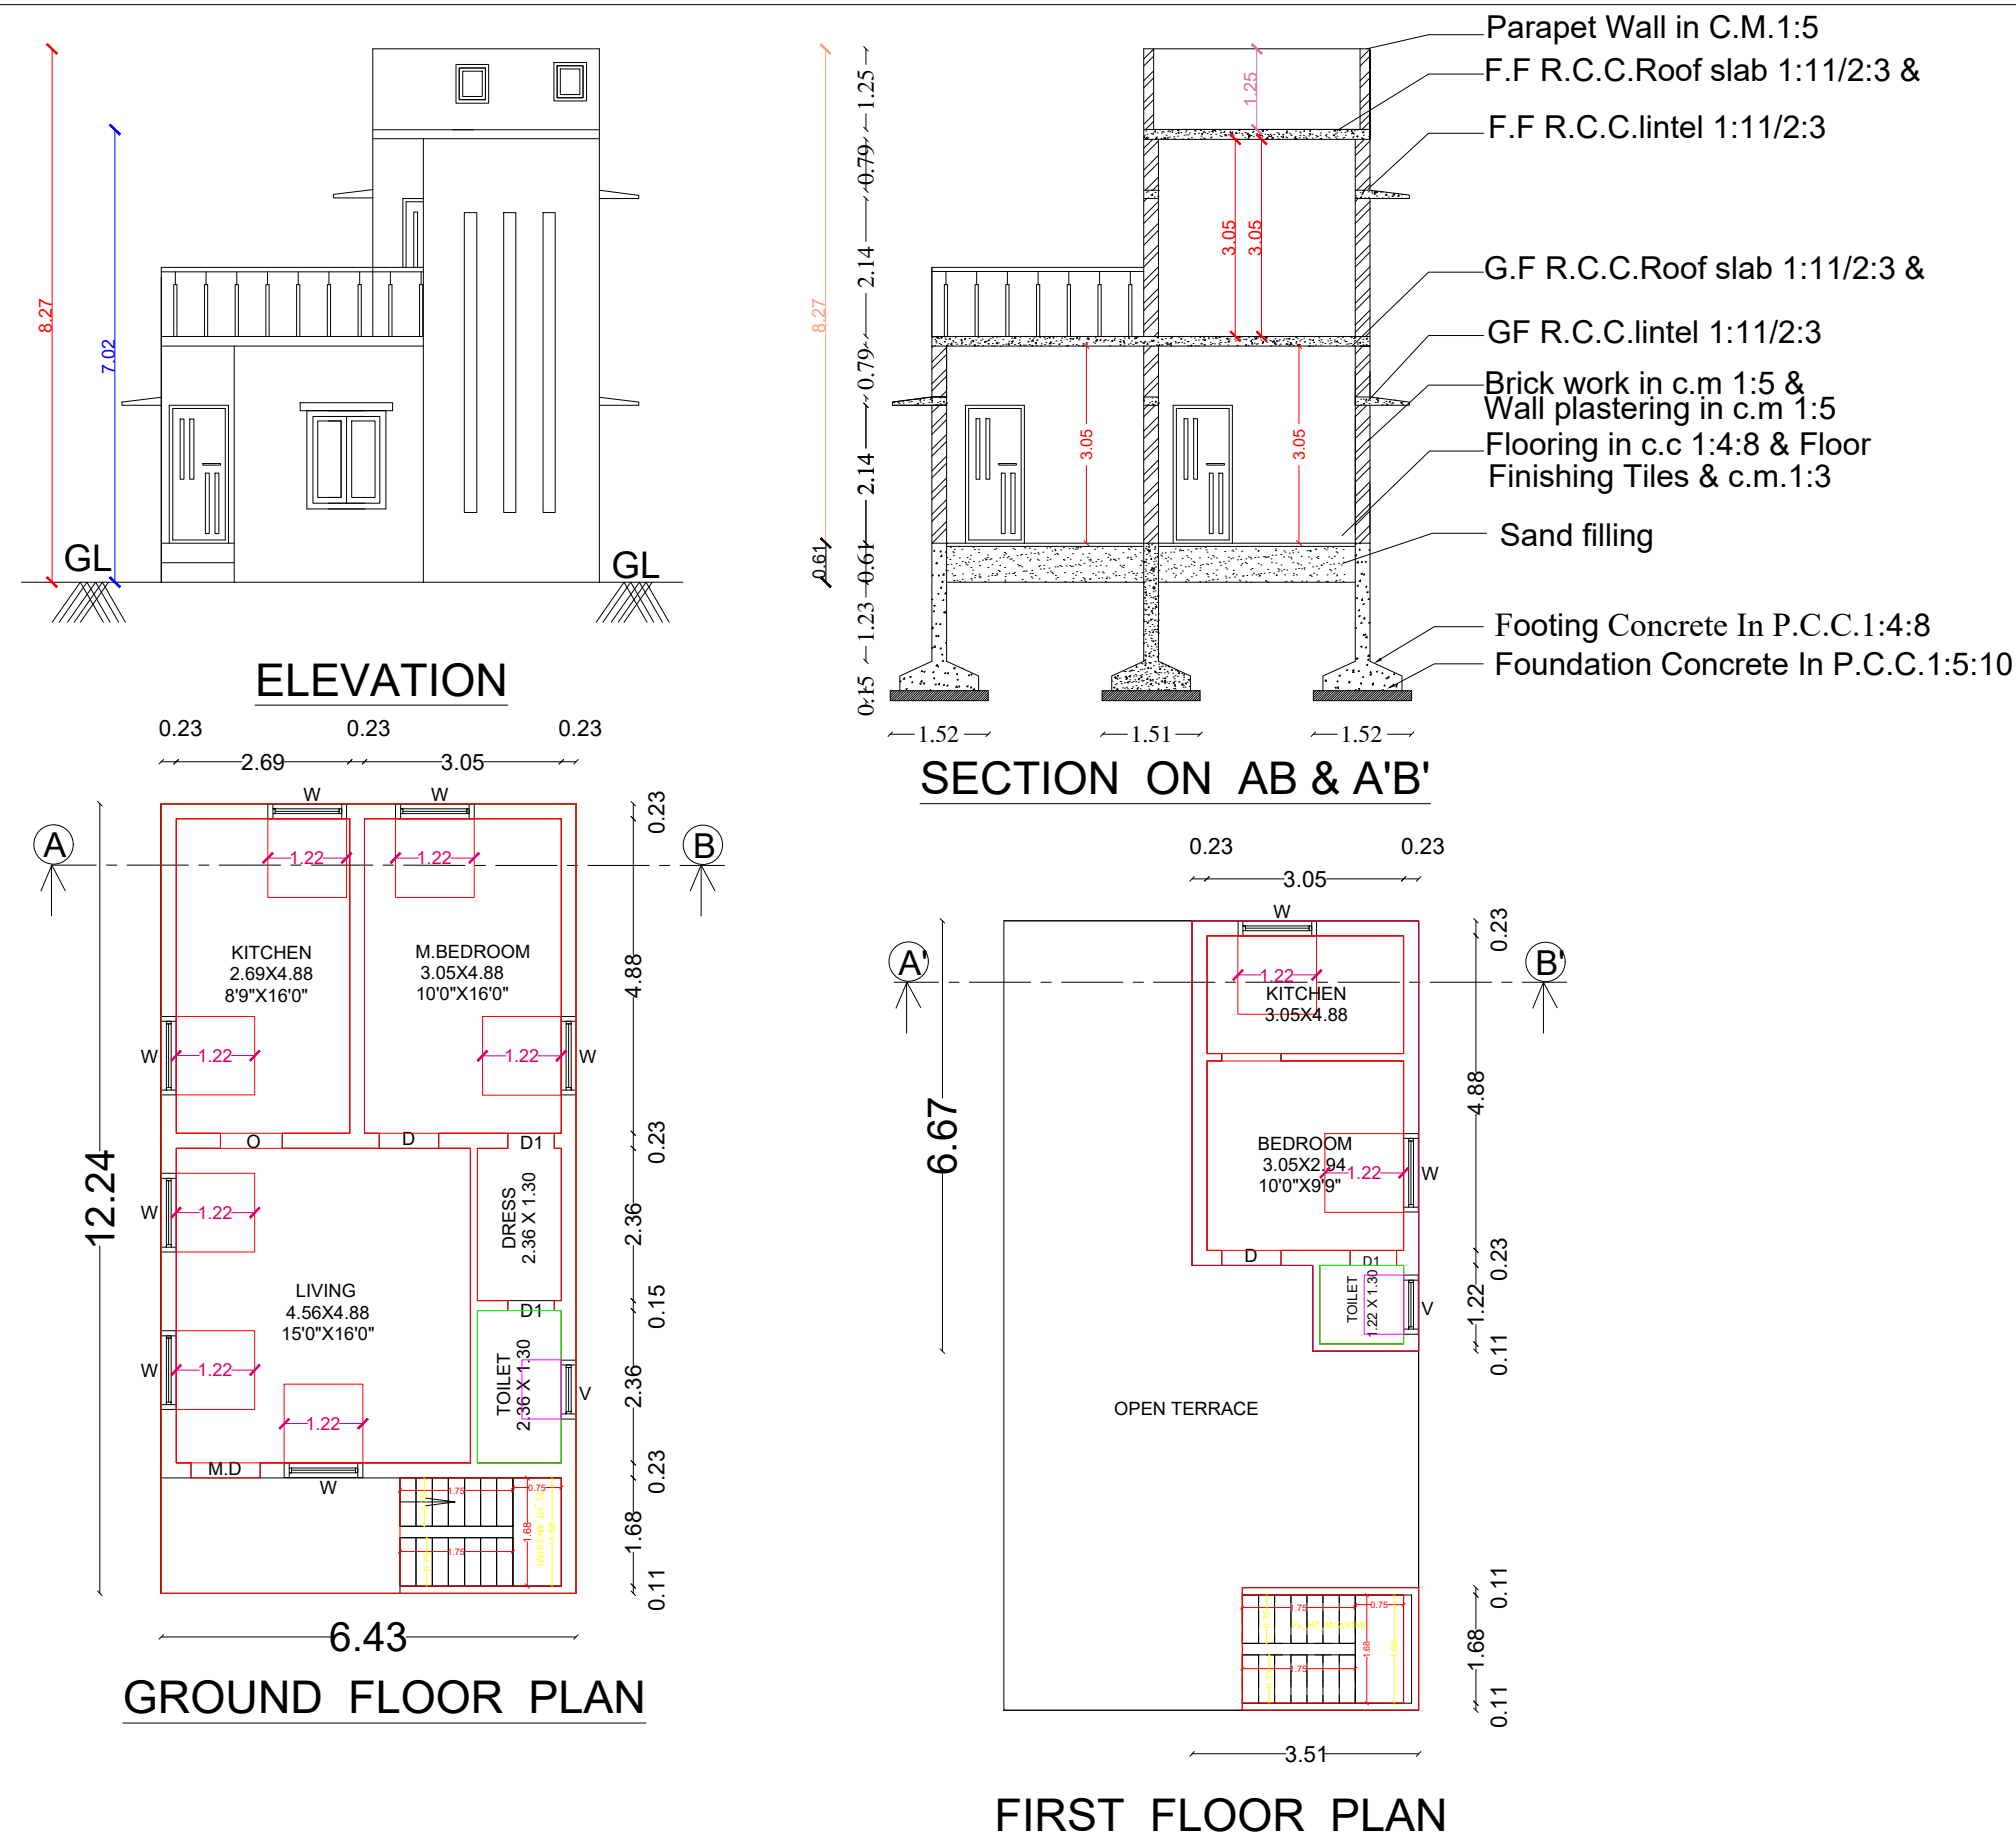


AREA DETAILS		SQ.MT	SQ.FT
AREA OF THE SITE AS PER DOCUMENT		120.81	1300.00
AS PER PATTa		120.81	1300.00
AREA OF PROPOSED G.F RESI. BUILDING		78.70	847.13
AREA OF PROPOSED G.F RESI. BUILDING		26.11	281.05
TOTAL G.F & F.F AREA		104.81	1128.18
TOTAL CARPET AREA OF G.F&F.F		73.97	796.21
OPEN SPACE AREA IN GROUND FLOOR		42.11	452.87
JOINEY DETAILS	FEET	METRE	
MAIN DOOR - MD	1.22X2.13	4'0"X7'0"	
DOOR - D	1.00X2.13	3'3"X7'0"	
DOOR - D1	0.91X2.13	3'0"X7'0"	
OPENING - O	1.22X2.13	4'0"X7'0"	
WINDOW - W	1.22X1.22	4'0"X4'0"	
VENTILATOR - V	1.00X0.61	3'3"X2'0"	
JOLLY WORK - JW	1.22X0.61	4'0"X2'0"	

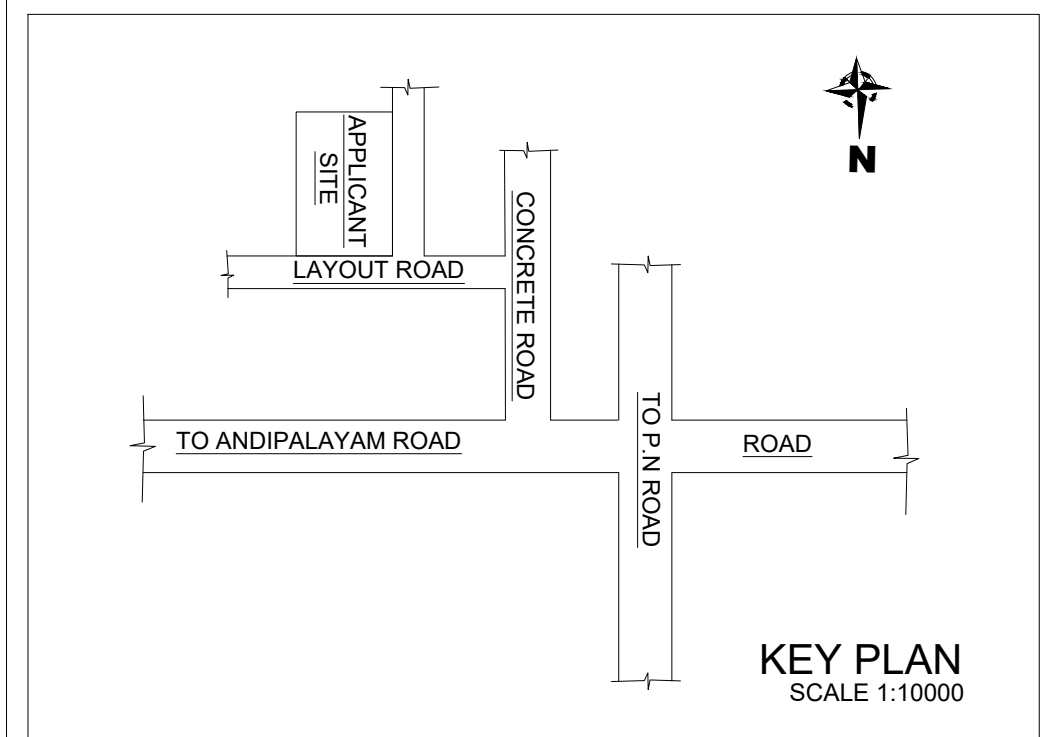

PARKING DETAILS:
CAR PARKING = 1 NOS
TWO WHEELER PARKING = 2 NOS

APPLICANT

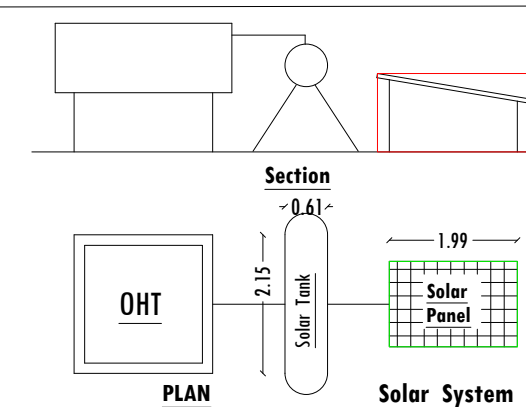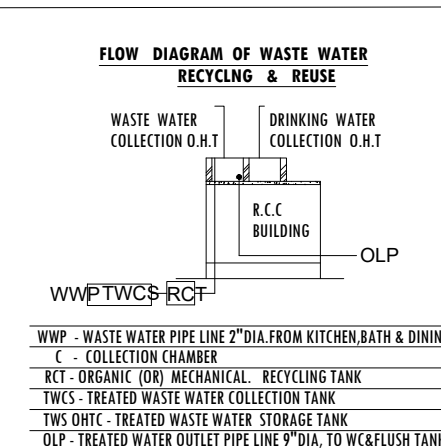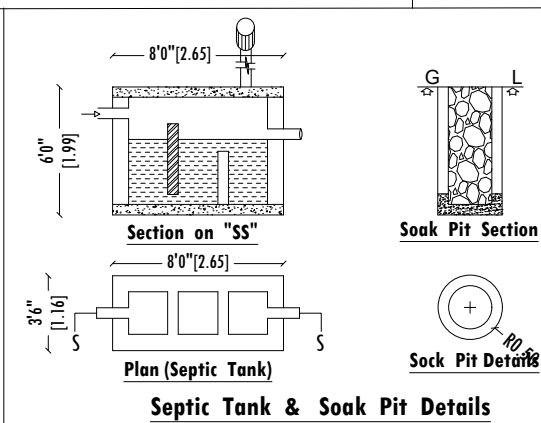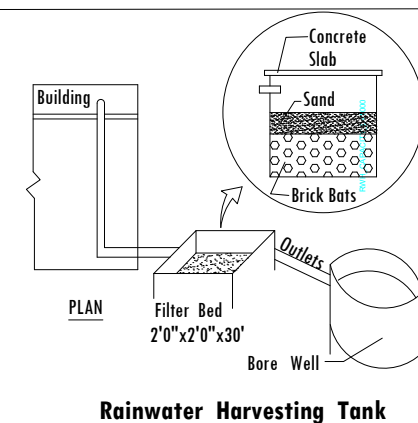

P. Yogeswaran
Er. P. YOGESWARAN B.E., L.B.S
RP BUILDERS
3/125, Merkupathy - 638 103.
Cell : 99944 85951

REGISTERED ENGINEER