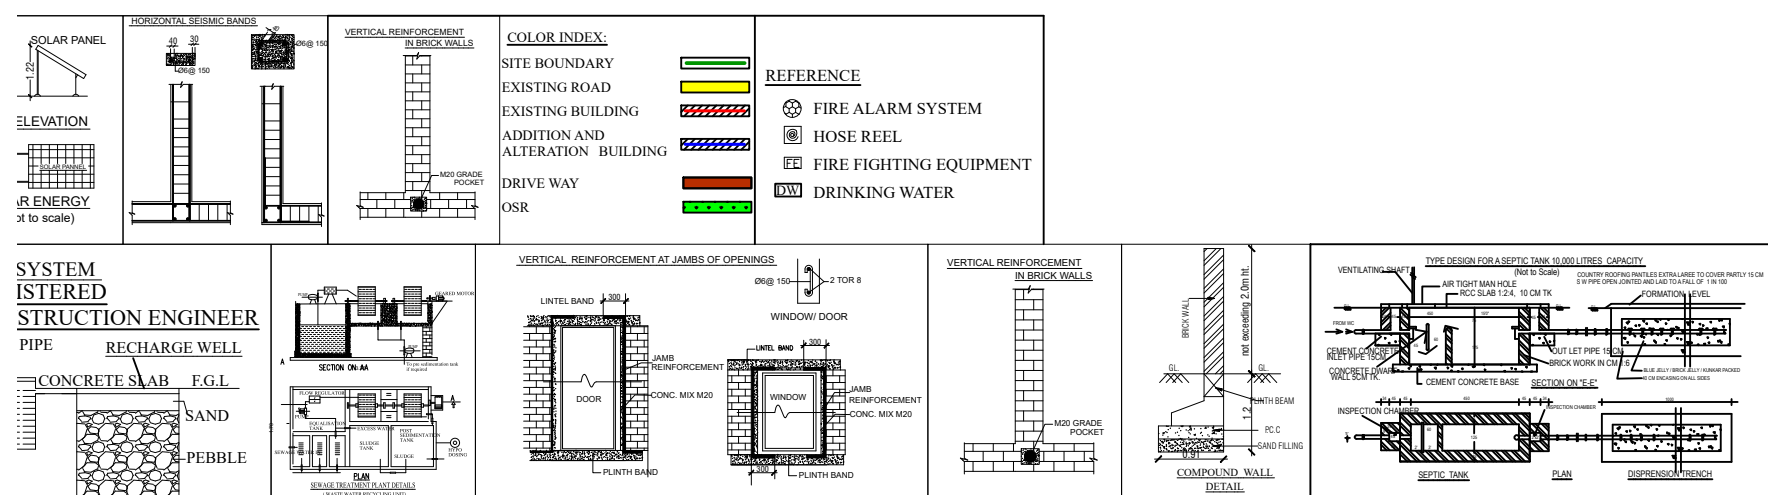


Er.C.PALANISAMY, B.E.,
Registered Engineer - TDIRE/Gr-I/2023/05/001
Registered Structural Engineer - TDIRE/Gr-II/2024/06/003
Licensed Building Surveyor - 032/26/2016-2017
Consulting Civil Engineer
RG Builders No : 591, Swapna Towers (Third Floor),
Stanes Road 4th Street, Avinashi Main Road,
Tirupur -641602, Cell No: 9894042540
E.mail : cpesmy.rgbuilders@gmail.com

For SIVASAKTHI MATRIC HR.SEC.SCHOOL
 ✓ Ab-G-Lth
 CORRESPONDENT

APPLICANTS

1	DOOR - D	1.22 X 2.13
2	DOOR - D1	1.07 X 2.13
3	DOOR - D2	0.76 X 2.13
4	WINDOW - W	1.22 X 1.22
5	VENTILATOR- V	2.44 X 0.46
6	VENTILATOR- V1	0.76 X 0.46