





SITE AND DETAILED PLAN SHOWING THE PROPOSED CONSTRUCTION OF R.C.C. ROOF GROUND FLOOR

RESIDENTIAL BUILDING IN SITE NO-11J, S.F.NO: 129/1A1A , 128/4A1B, MAHALAKSHMI NAGAR ,

SEMBIANALLUR VILLAGE, AVINASHI TALUK, TIRUPPUR DISTRICT.

APPLICANT : Mrs.RAMYA.A W/o Mr.ARAVIND.

SCALE: 1: 100

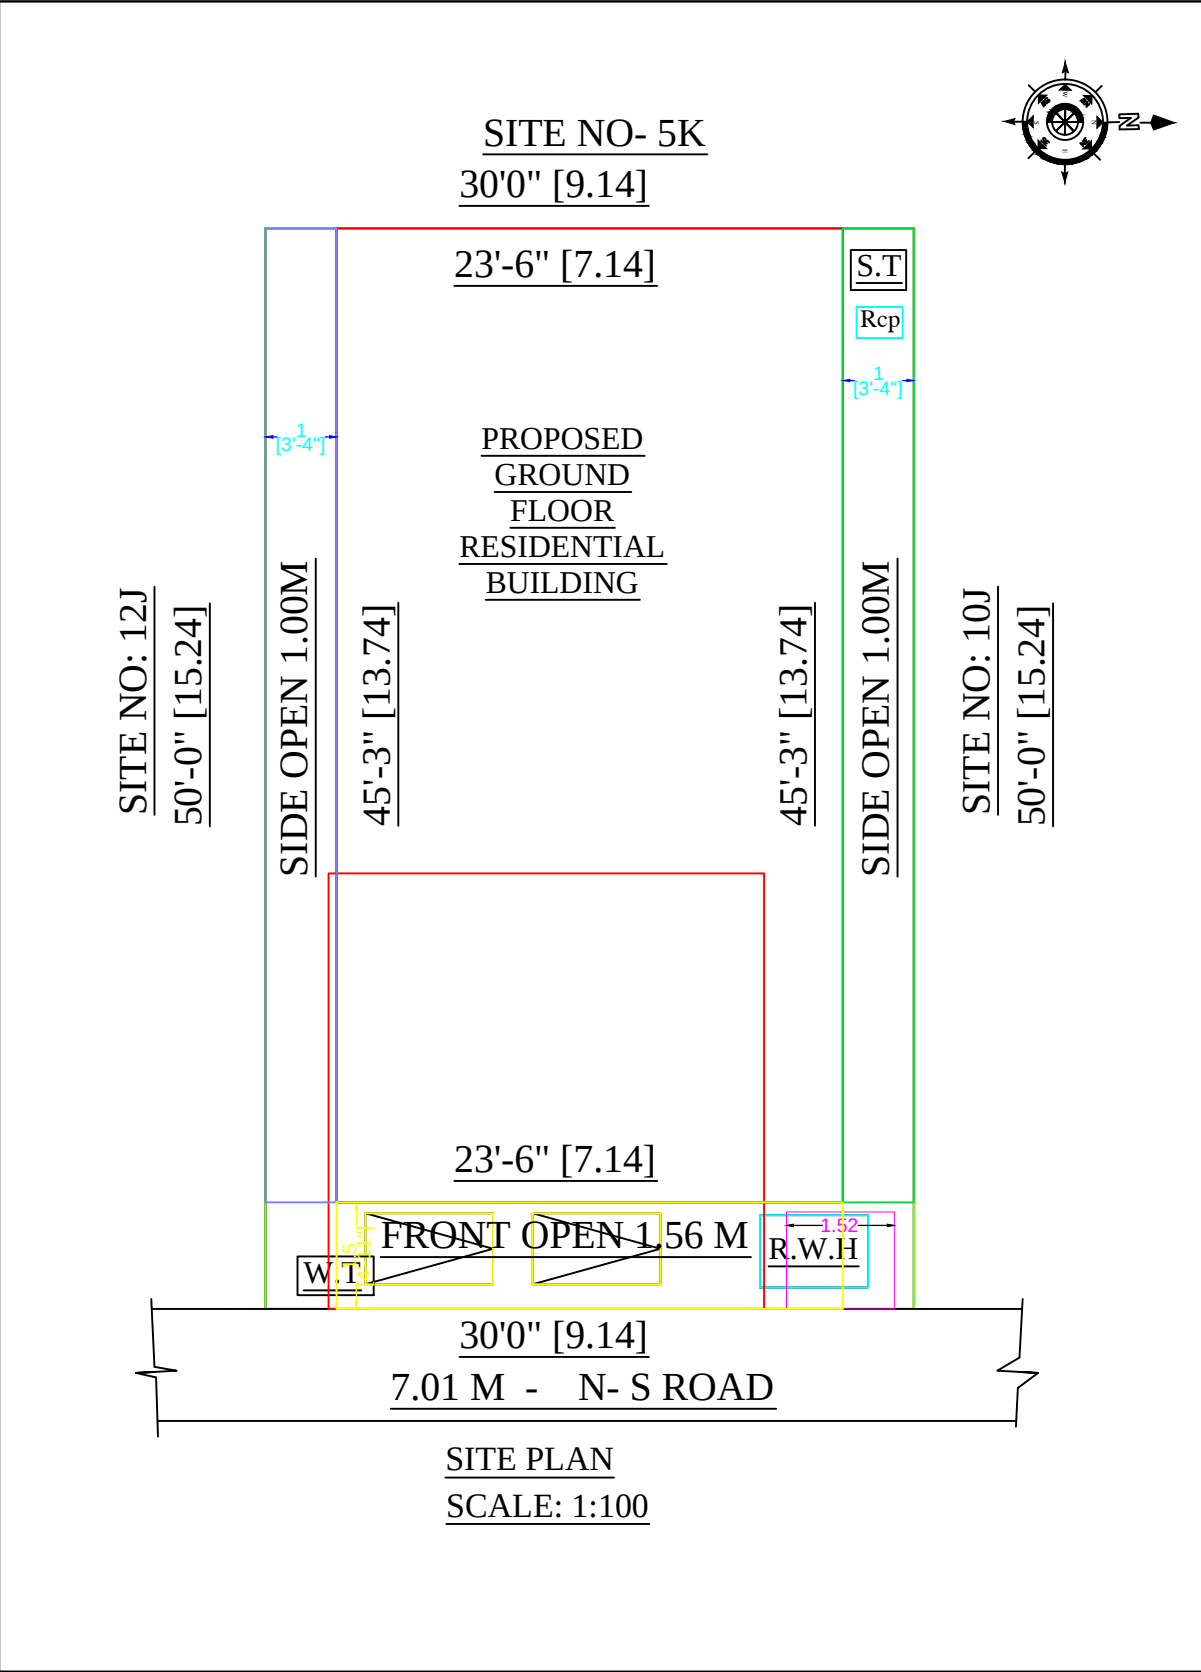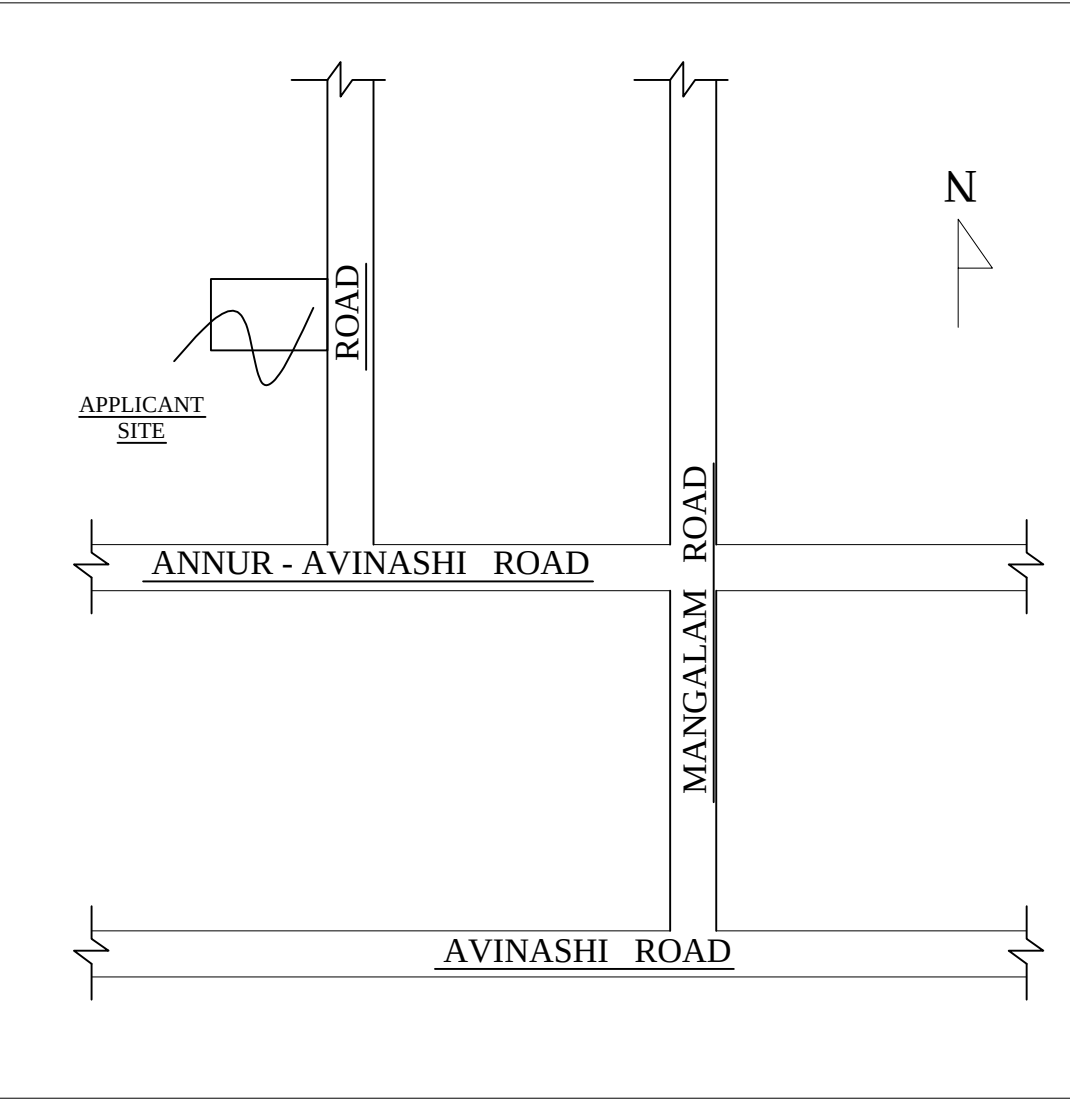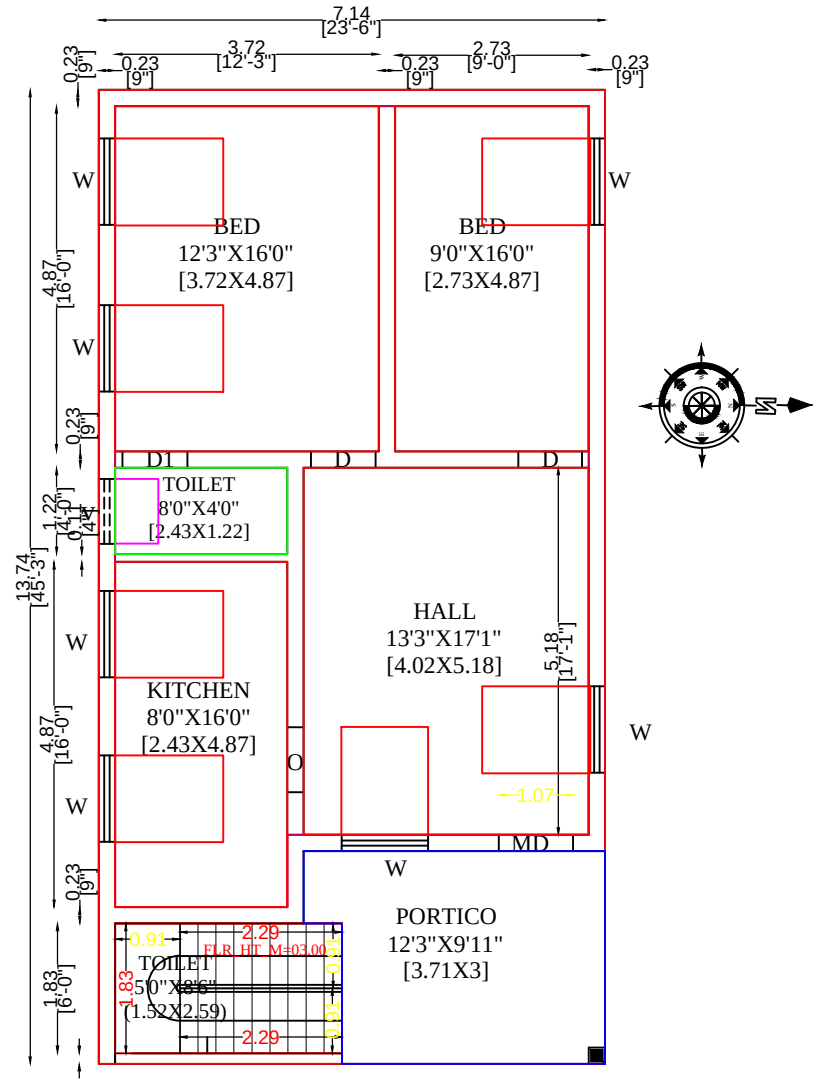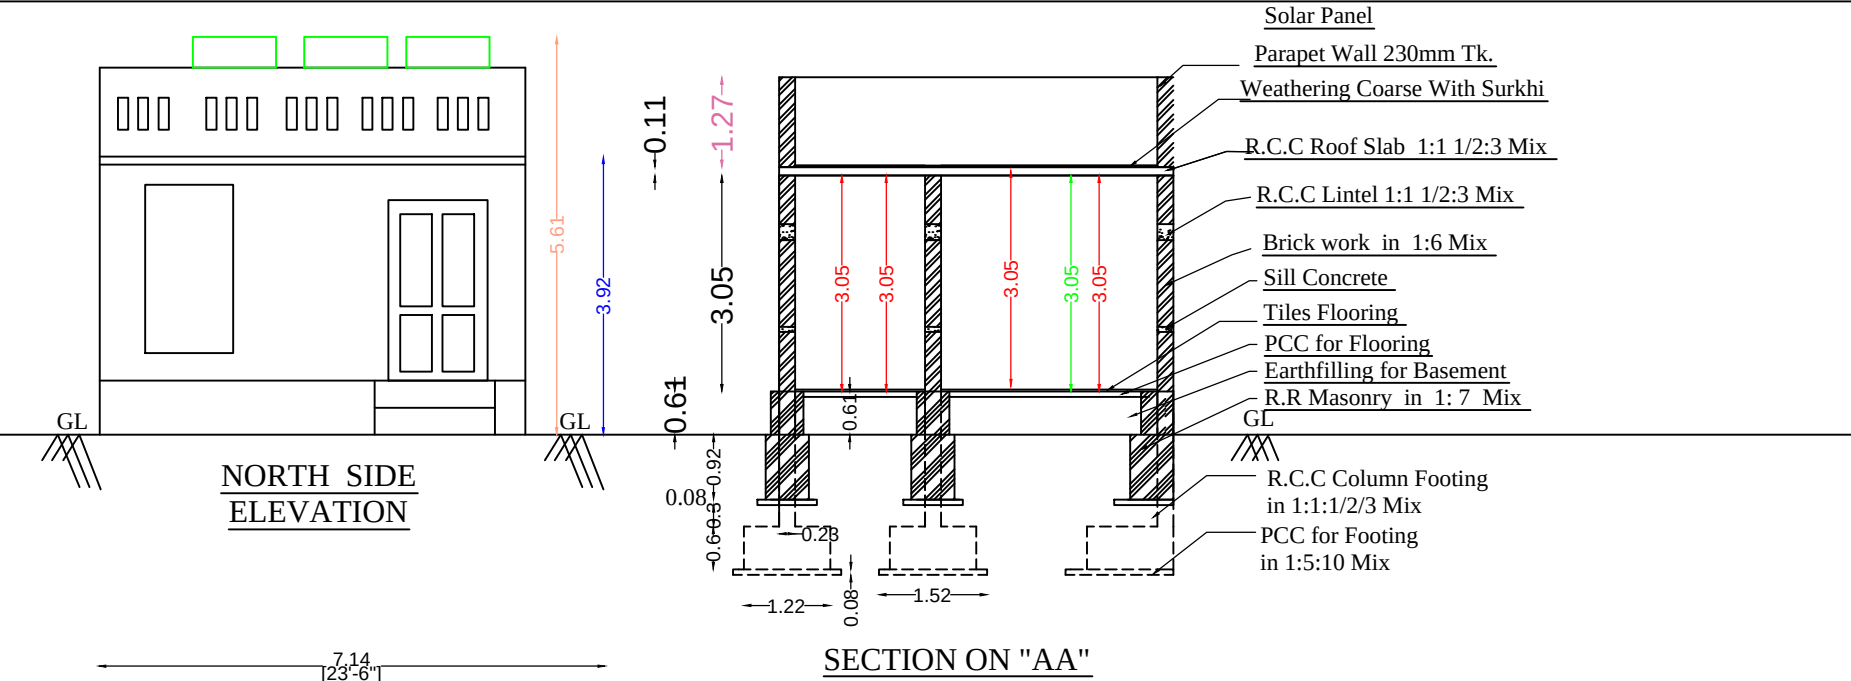

AREA DETAILS	SQM	SFT
AREA OF THE TOTAL SITE	139.40	1500.00
AREA OF PROPOSED GROUND FLOOR BUILDING	98.10	1055.85
AREA OF OPEN SPACE	41.3	444.15

Scale: 1:100
All Dimension are in METER & FEET




DETAILS OF JOINERY		
MD DOOR	1.07 X 2.13	
D DOOR	0.91 X 2.13	
O OPEN	0.91 X 2.13	
D1 DOOR 1	0.84 X 2.13	
W WINDOW	1.22 X 1.52	
V VENTILATOR	0.91 X0.61	





A. Ramya

APPLICANT



OR
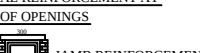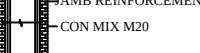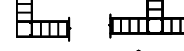
<u>REINFORCEMENT AT OF OPENINGS</u>		<u>DETAILS OF EARTHQUAKE :</u>		<u>COLOUR INDEX</u>	
	JAMB REINFORCEMENT CON MIX M20 PLINTH BAND		HORIZONTAL SEISMIC BANDS VERTICAL BAND	SITE BOUNDRY	
	150 - 2 TOR 8 WINDOW / DOOR JAMB reinforcement con mix M20 plinth band		HORIZONTAL SEISMIC BANDS VERTICAL BAND	PROPOSED BUILDING	
			HORIZONTAL SEISMIC BANDS VERTICAL BAND	W.T, S.T	
			HORIZONTAL SEISMIC BANDS VERTICAL BAND	RAIN WATER PIT	
			HORIZONTAL SEISMIC BANDS VERTICAL BAND	ROAD	

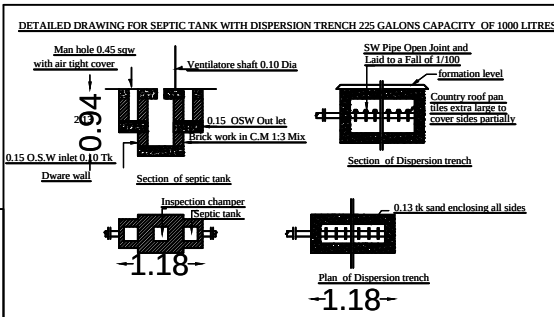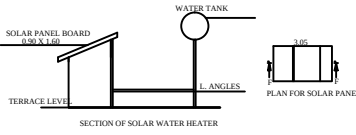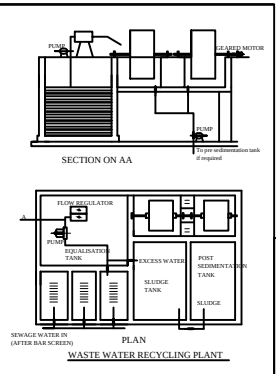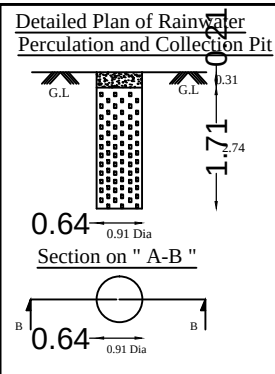

ENGINEER
Er.V.A.KARTHICKRAJA B.E.,L.B.S.,
KATRALI CONSTRUCTION
LBS No-01/2016-2017
CONSULTING CIVIL ENGINEER & CONTRACTOR
No-4, SMS Complex, Opp Taluk Office
Avinashi - 641 654.

ENGG/LBS