


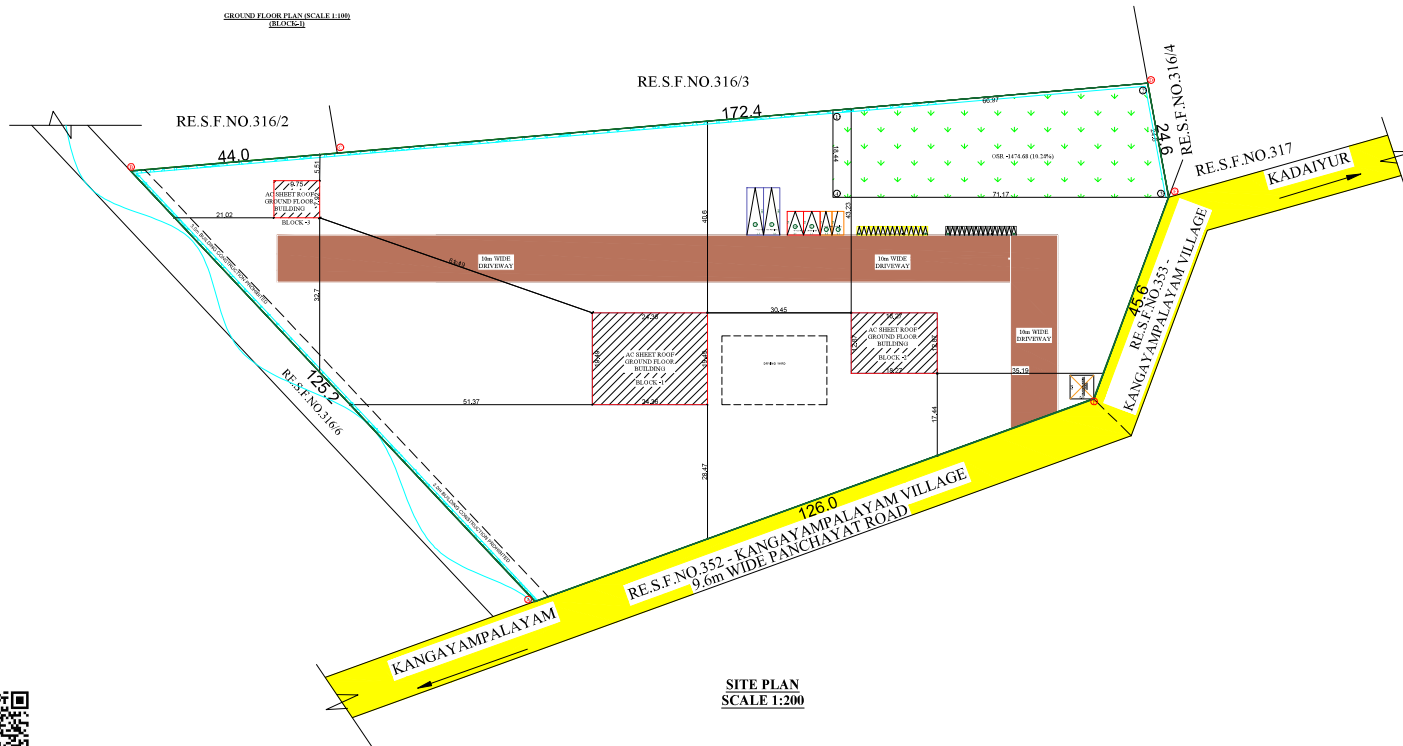

SITE AND DETAILED PLAN SHOWING THE PROPOSED CONSTRUCTION OF GALVALUME SHEET ROOF GROUND FLOOR RICE HULLER AND STORAGE BUILDING (BLOCK-1) AND PADDY STORAGE GODOWN (BLOCK-2) AND LABOUR SHED (BLOCK-3) RICE MILL (GREEN CATEGORY - 340 HP) INDUSTRIAL BUILDING IN Re.S.F. NO.316/5 OF KADAIYUR VILLAGE POTHYAPALAYAM PANCHAYAT, KANGAYAM TALUK AND TIRUPPUR DISTRICT.

APPLICANT:
 1. Mr.M.APPUSAMY S/o. Mr.MUTHUSAMI.
 2. Mrs.KRISHNAVENTI W/o. Mr.APPUSAMY.

ONLINE APPLICATION NO:SWP/BPA/395814/2024
 ALL DIMENSION ARE IN METRE
 SCALE - 1: 100 - BUILDING PALN AND SCALE - 1: 200 - SITE PLAN

SITE AREA DETAILS

AS PER DOCUMENT = 14400.00 Sq. m.
 AS PER PATTA = 14400.00 Sq. m.
 AS PER SUPER IMPOSED AREA = 14640.00 Sq. m.

BUILDING AREA DETAILS	FSI (SQ.M)	NON FSI (SQ.M)	TOTAL BUILTUP AREA
GI SHEET ROOF GROUND FLOOR INDUSTRIAL BUILDING (BLOCK -1)	474.78	----	474.78
GI SHEET ROOF GROUND FLOOR INDUSTRIAL BUILDING (BLOCK -2)	235.13	----	235.13
GI SHEET ROOF GROUND FLOOR LABOUR SHED BUILDING (BLOCK -3)	77.22	----	77.22
TOTAL AREA	787.13	----	787.13

FLOOR SPACE INDEX (FSI) = $\frac{F.S.I \text{ Area}}{\text{Area of the Site}}$
 = $\frac{787.13}{14400.00} = 0.05 < 1.50$

OPEN SPACE RESERVATION	REQUIRED	PROVIDED
	1440.00 Sq.m	1474.68 Sq.m (10.24 %)

DETAILS OF JOINARIES.			
DESCRIPTION	METERS		
RS - ROLLING SHUTTER	3.05 X 2.44		
D - DOOR	1.22 X 2.44		
DI - DOOR	1.00 X 2.13		
W - WINDOW	1.83 X 1.83		
V - VENTILATOR	1.83 X 0.41		
V - VENTILATOR	0.61 X 0.61		
PARKING DETAILS	REQUIRED	PROVIDED	
1 Lorry Space for every 500 sqm. of Workshop Floor area of 225.72 sqm.	1	2	
1 Car Space for every 100 sqm. of Office Floor area of 225.72 sqm.	0	2	
PH PARKING	0	2	
1 Two Wheeler space for every 50 sqm. of Work shop area of 225.72 sqm.	5	15	
1 Cycle space for every 50 sqm. of Work shop area of 225.72 sqm.	5	15	

MACHINERY DETAILS		NO.	HP	TOTAL HP
S.NO	DESCRIPTION			
1	PADDY CLEANER	2	7.00	14.00
2	DESTONER	1	1.00	1.00
3	HULLER	2	80.00	160.00
4	WHITENER	2	30.00	60.00
5	SILKY	1	57.00	57.00
6	RICE SHUTTER	1	2.00	2.00
6	GRADER	1	0.00	0.00
7	ELEVATOR	11	2.00	22.00
5	DRYER	4	22.00	88.00
5	BOILER	1	10.00	10.00
TOTAL		26		348.00 HP

NO. OF LABOURS = 35 NOS
 MALE LABOUR = 30 NOS, FEMALE NOS = 5 NOS

REGISTERED STRUCTURAL ENGINEER

REGISTERED ENGINEER

APPLICANT



Signature valid