
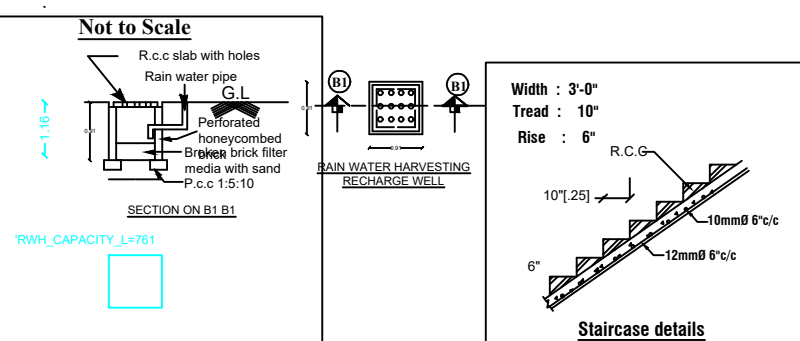


NAME OF THE APPLICANT : Mrs.Ayisha Amreen., W/O. Mr.M.Mohamed Abubakker,

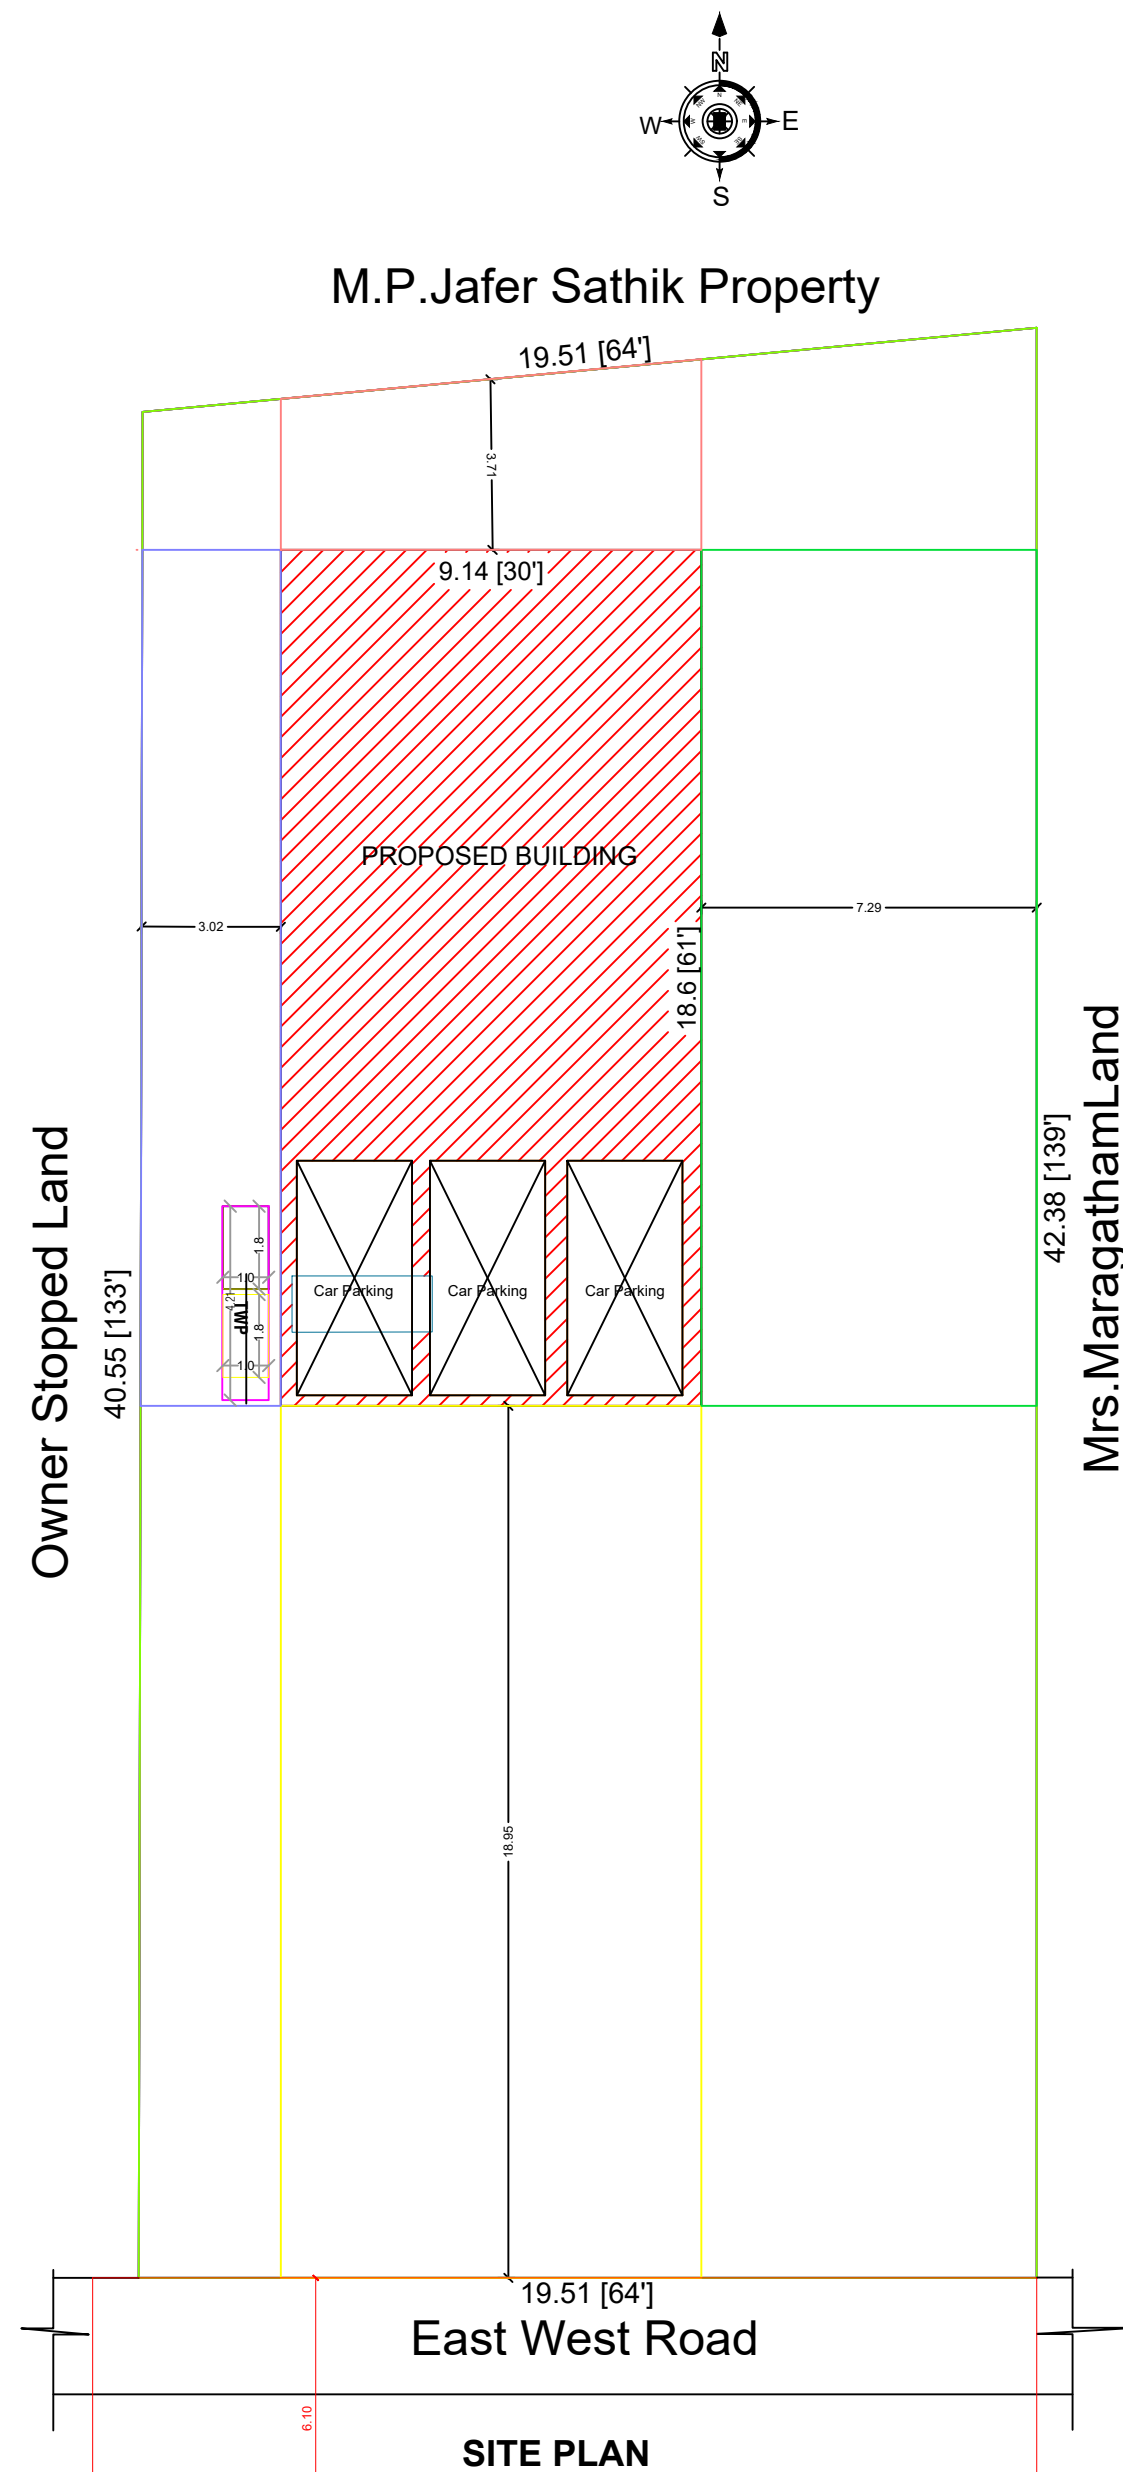

Schedule of Joineries

MD	Main Door	5'-0" x 7'-0"	(1.52 x 2.13)
D	Door	3'-3" x 7'-0"	(1.00 x 2.13)
D1	Door	2'-6" x 7'-0"	(0.76 x 2.13)
O	Open	4'-0" x 7'-0"	(1.22 x 2.13)
Ao	Arch Open	3'-3" x 7'-0"	(1.00 x 2.13)
W	Window	4'-0" x 6'-0"	(1.22 x 1.83)
W1	Window	4'-0" x 4'-0"	(1.22 x 1.22)
V	Ventilator	3'-0" x 3'-0"	(0.91 x 0.91)
V1	Ventilator	3'-0" x 2'-6"	(0.91 x 0.76)

One Solar System to be Provided

Parking details	No's	Size(m)
Two Wheeler Parking [T.W.P]	2	1.0 x 1.8

Reference

Site Boundary

Pro. Building

APPLICANT.

S. Abuthahir
S. ABUTHAHIR, DCE.,
S.A.CONSTRUCTION,
Palladam Road,
MANGALAM - 641 663.
Ph: 9888740648, 9944695402

L.B.S/ENGINEER