
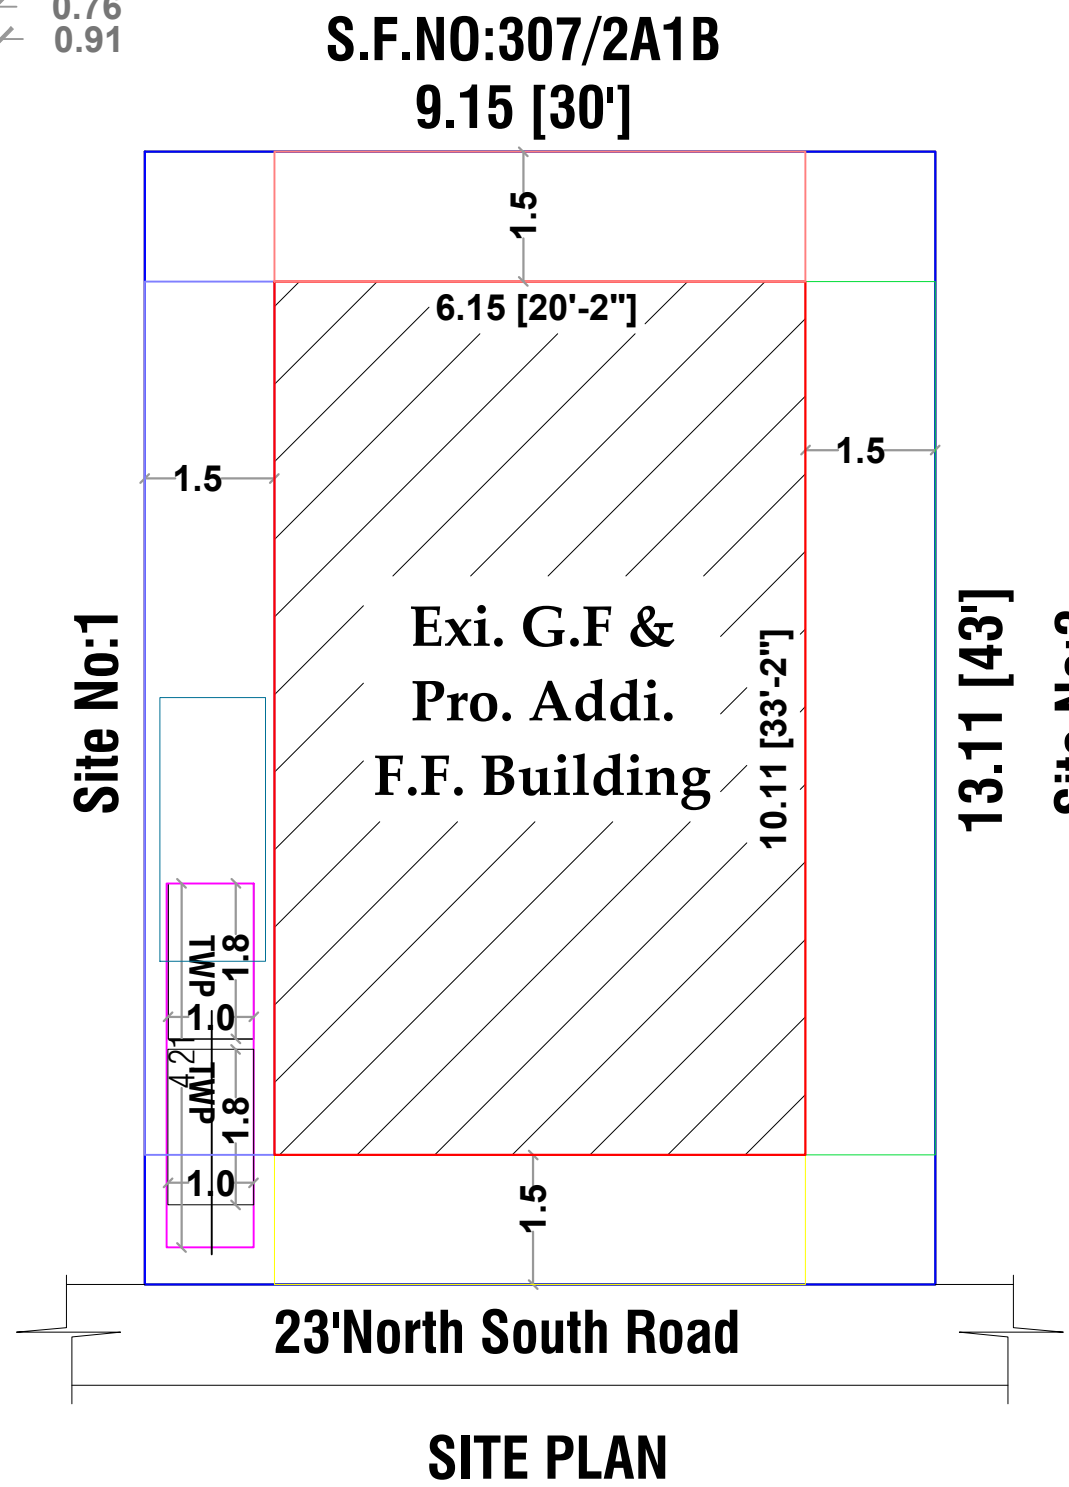
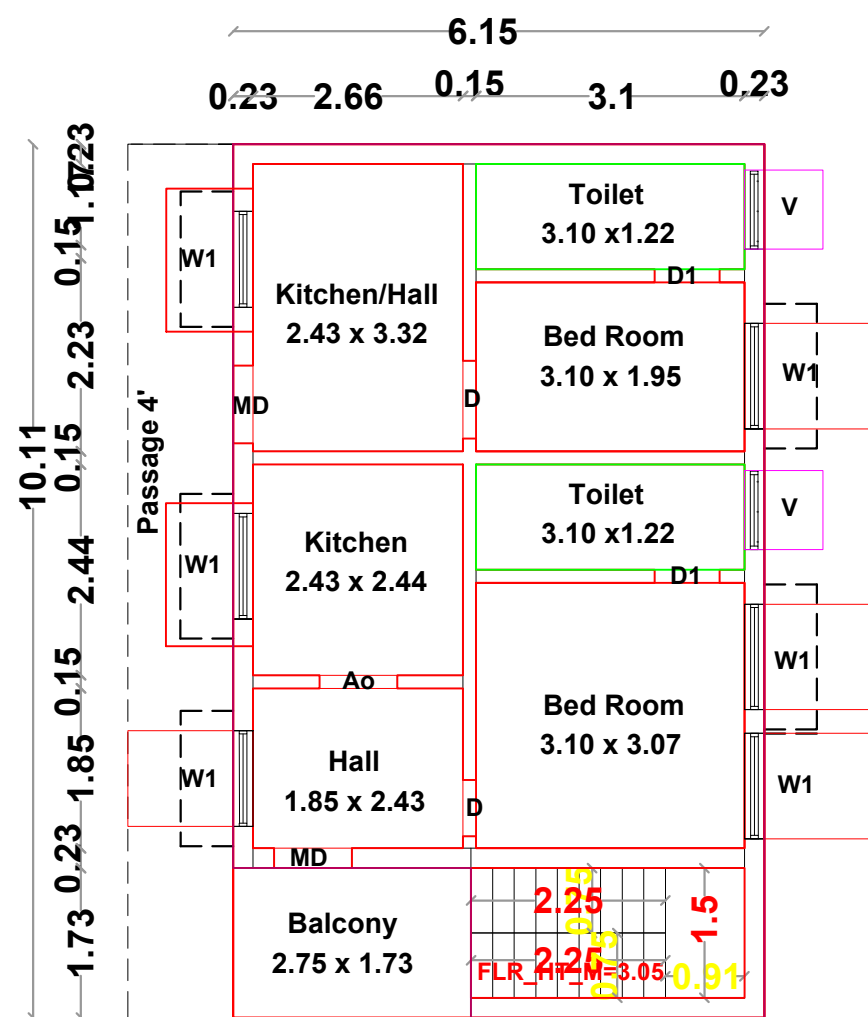
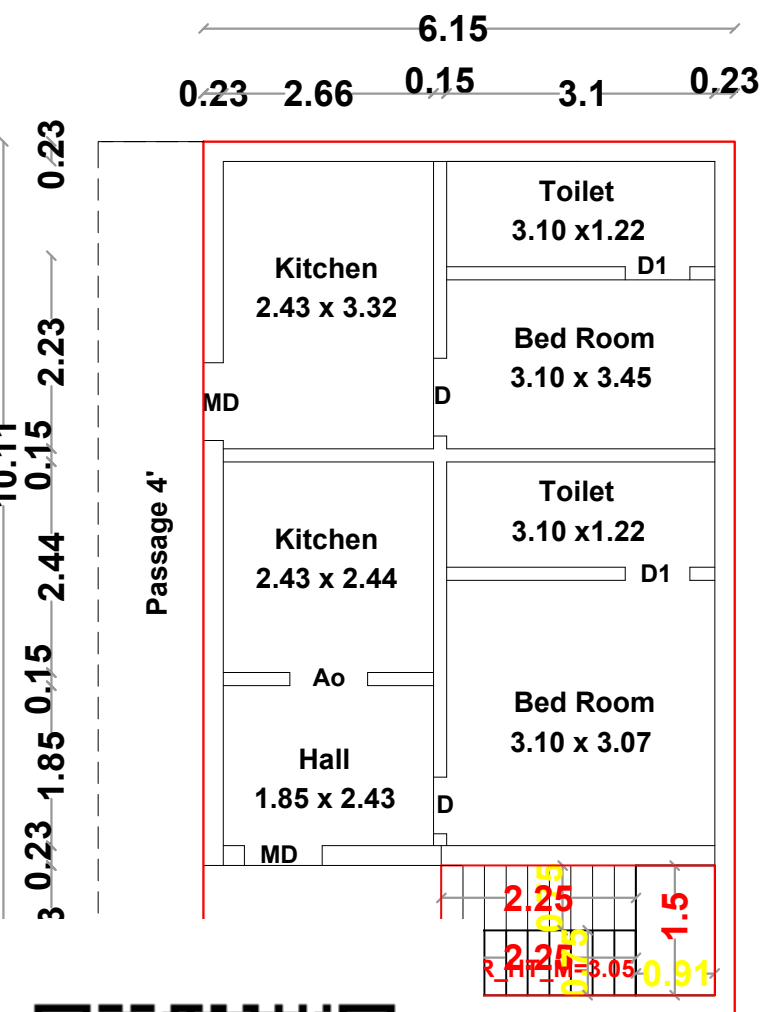


PLAN SHOWING THE PROPOSED ADDITIONAL CONSTRUCTION OF FIRST FLOOR RCC ROOF RESIDENTIAL BUILDING IN PATTA NO:1921, S.F. NO: 307/2,307/2A1A ,PLOT NO: 02, "AMIRTHA GARDEN EXTENSION" AT MANGALAM VILLAGE AND PANCHAYAT, TIRUPUR SOUTH TALUK & DISTRICT.

NAME OF THE APPLICANT : MR.Saleemkhan., S/o Mr.Usman Khan
Mrs.Nishin., W/o Mr. Mohamed Irfan

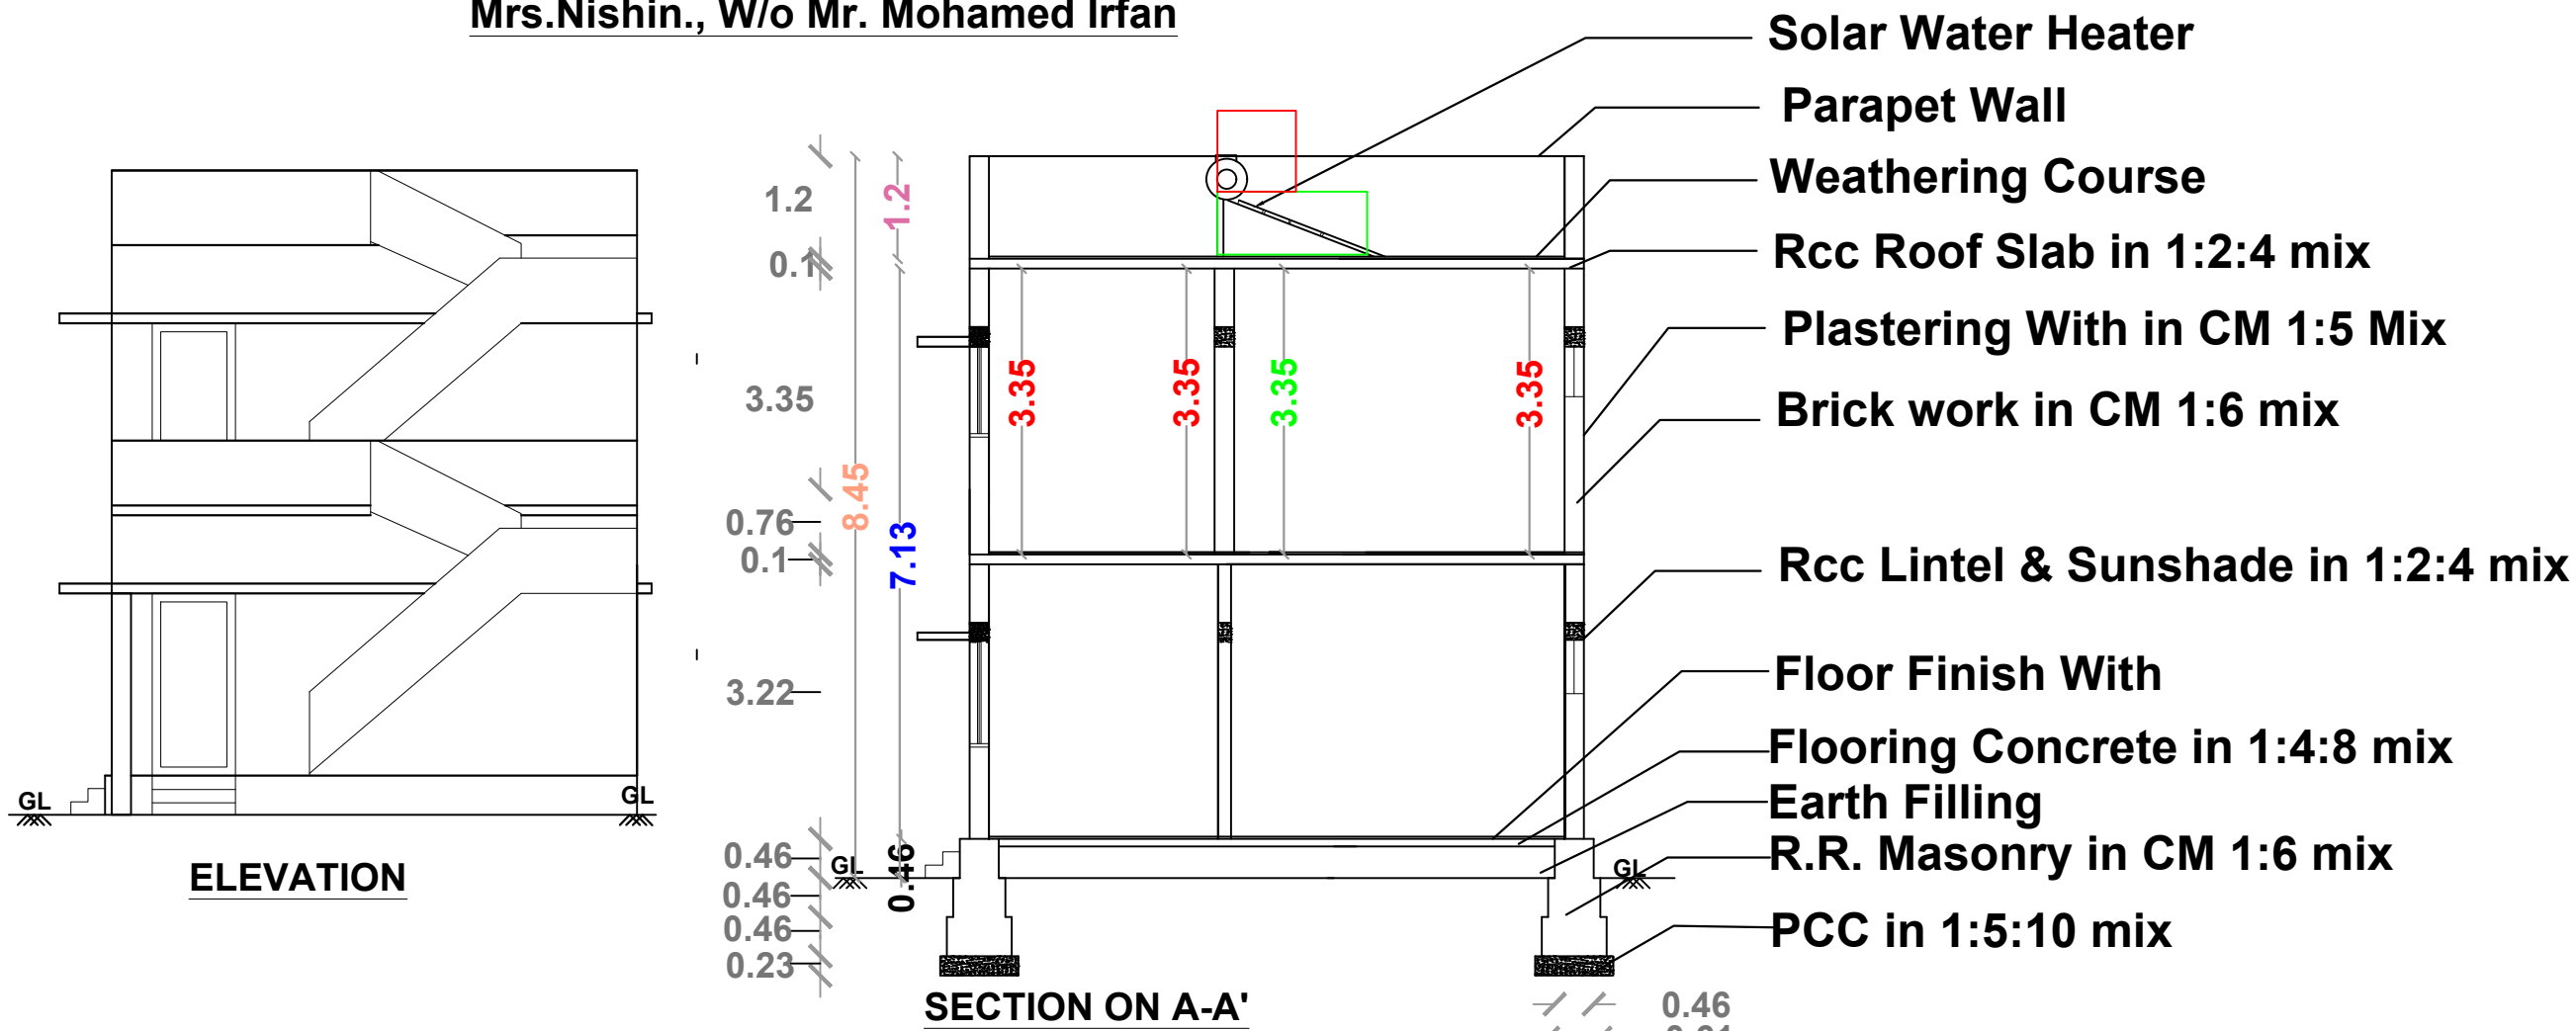

N	Scale	
	Plan : 1: 100	Site Plan : 1: 100

Plinth Area Details	Sq.Ft	Sq.Mt
Area of the Site	1290.00	119.84
Area of the Exi. G.F. Building	668.77	62.13
Area of the Pro. Addi. F.F. Building	668.77	62.13
Area of the Open Space	621	57.69

Carpet Area Details	Sq.Ft	Sq.Mt
Carpet Area of the Exi. G.F. Building	668.77	62.13
Carpet Area of the Pro. Addi. F.F. Building	668.77	62.13

Schedule of Joineries			
MD	Main Door	5'-0" x 7'-0"	(1.52 x 2.13)
D	Door	3'-3" x 7'-0"	(1.00 x 2.13)
D1	Door	2'-6" x 7'-0"	(0.76 x 2.13)
O	Open	4'-0" x 7'-0"	(1.22 x 2.13)
Ao	Arch Open	3'-3" x 7'-0"	(1.00 x 2.13)
W	Window	4'-0" x 6'-0"	(1.22 x 1.83)
W1	Window	4'-0" x 4'-0"	(1.22 x 1.22)
V	Ventilator	3'-0" x 3'-0"	(0.91 x 0.91)
V1	Ventilator	3'-0" x 2'-6"	(0.91 x 0.76)

One Solar System to be Provided		
Parking details	No's	Size(m)
Two Wheeler Parking [T.W.P]	2	1.0 x 1.8

Reference	
Site Boundary	Rwpp
Exi. Building	Road
Pro. Addi. Building	

APPLICANT.

[Signature]

S. Abuthahir
S. ABUTHAHIR, DCE.,
S.A.CONSTRUCTION,
Palladam Road,
MANGALAM - 641 663.
Ph: 9888740648, 9944695402

L.B.S/ENGINEER