
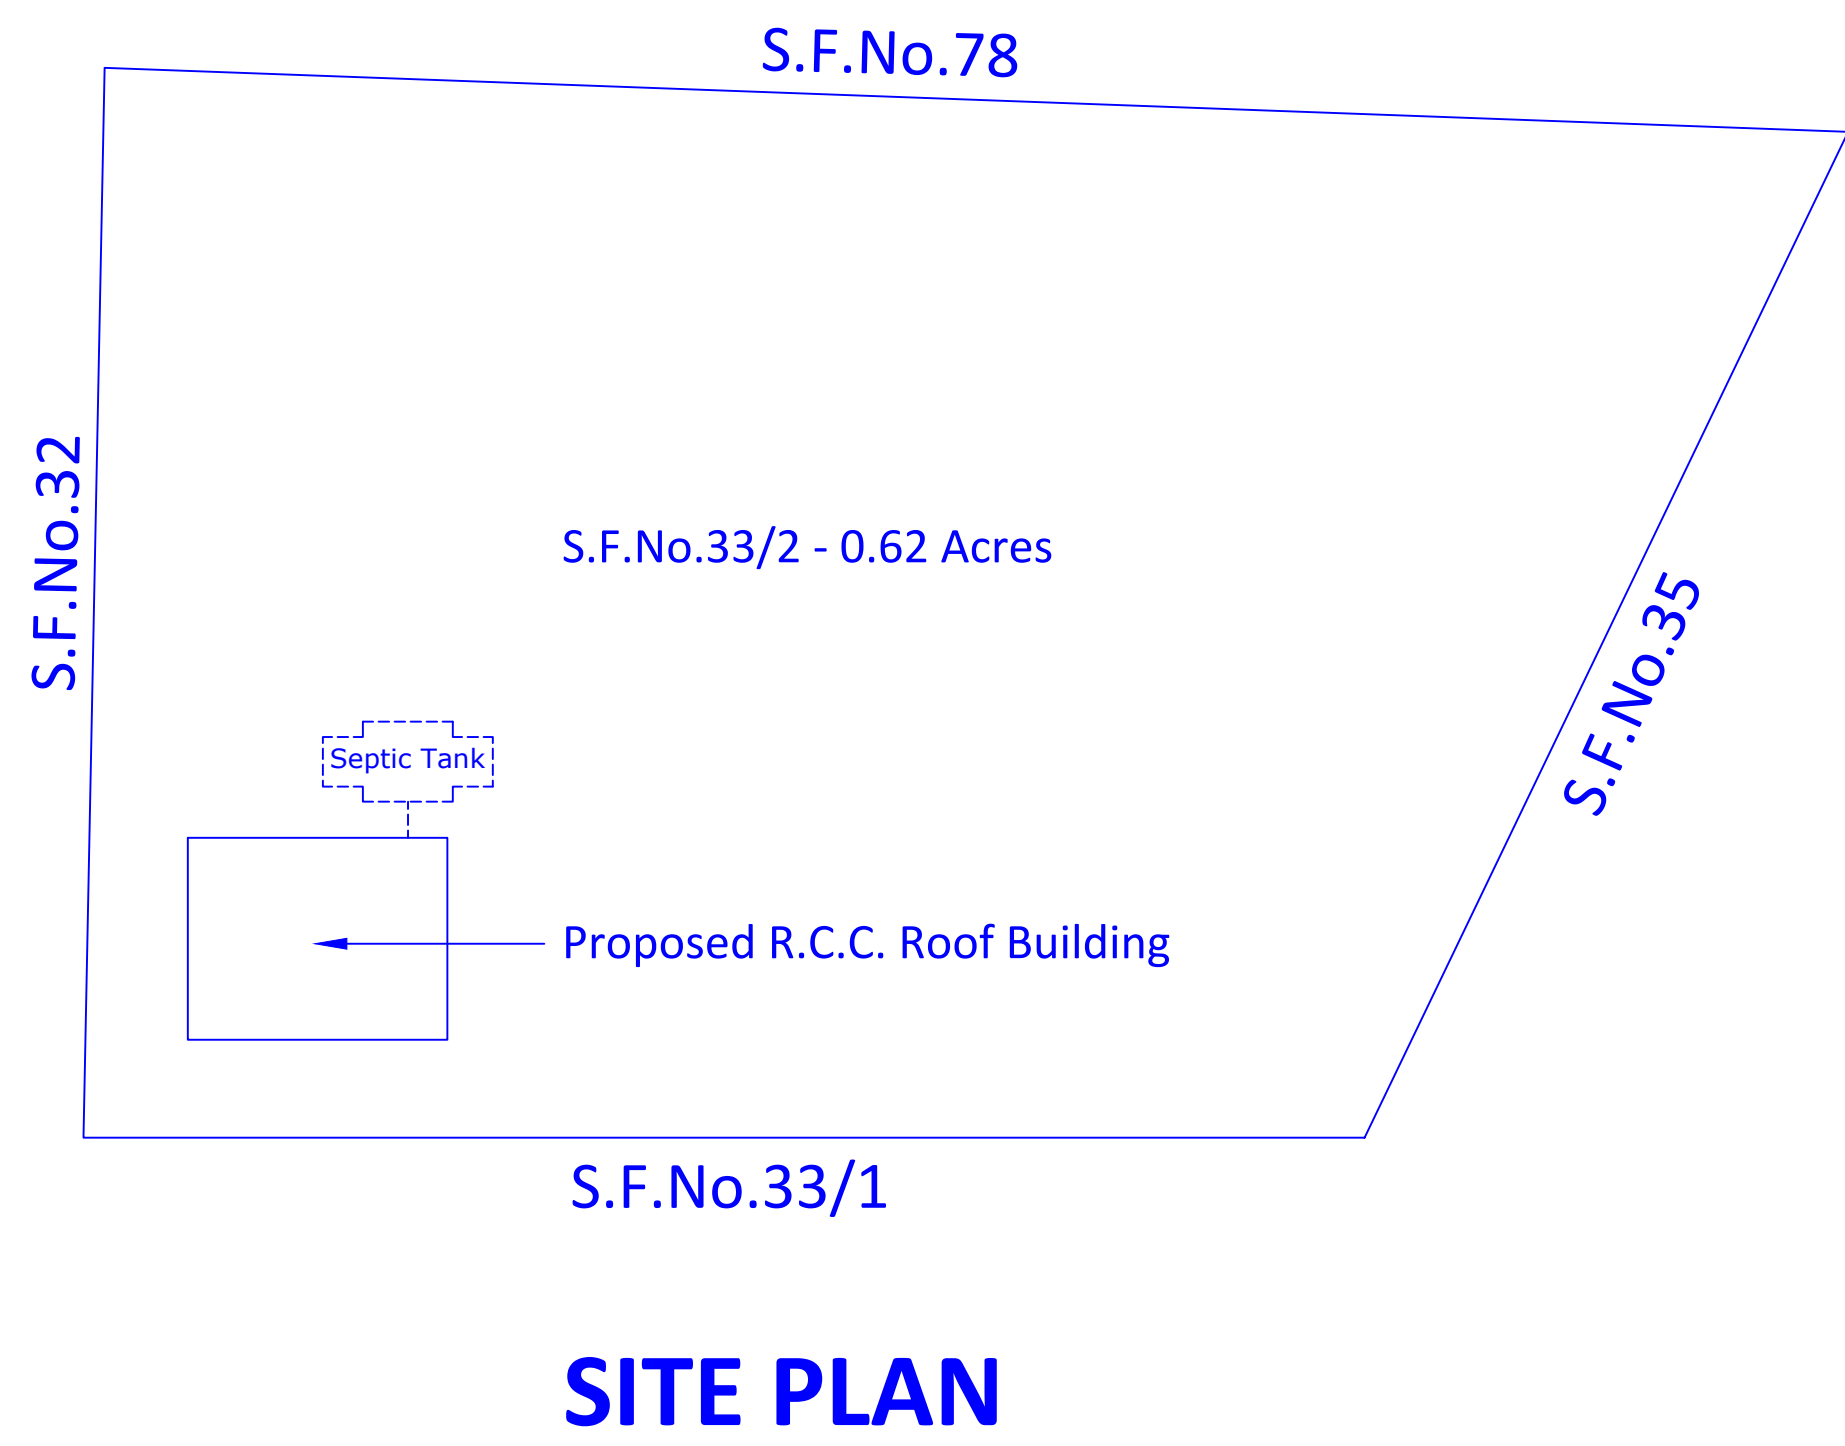
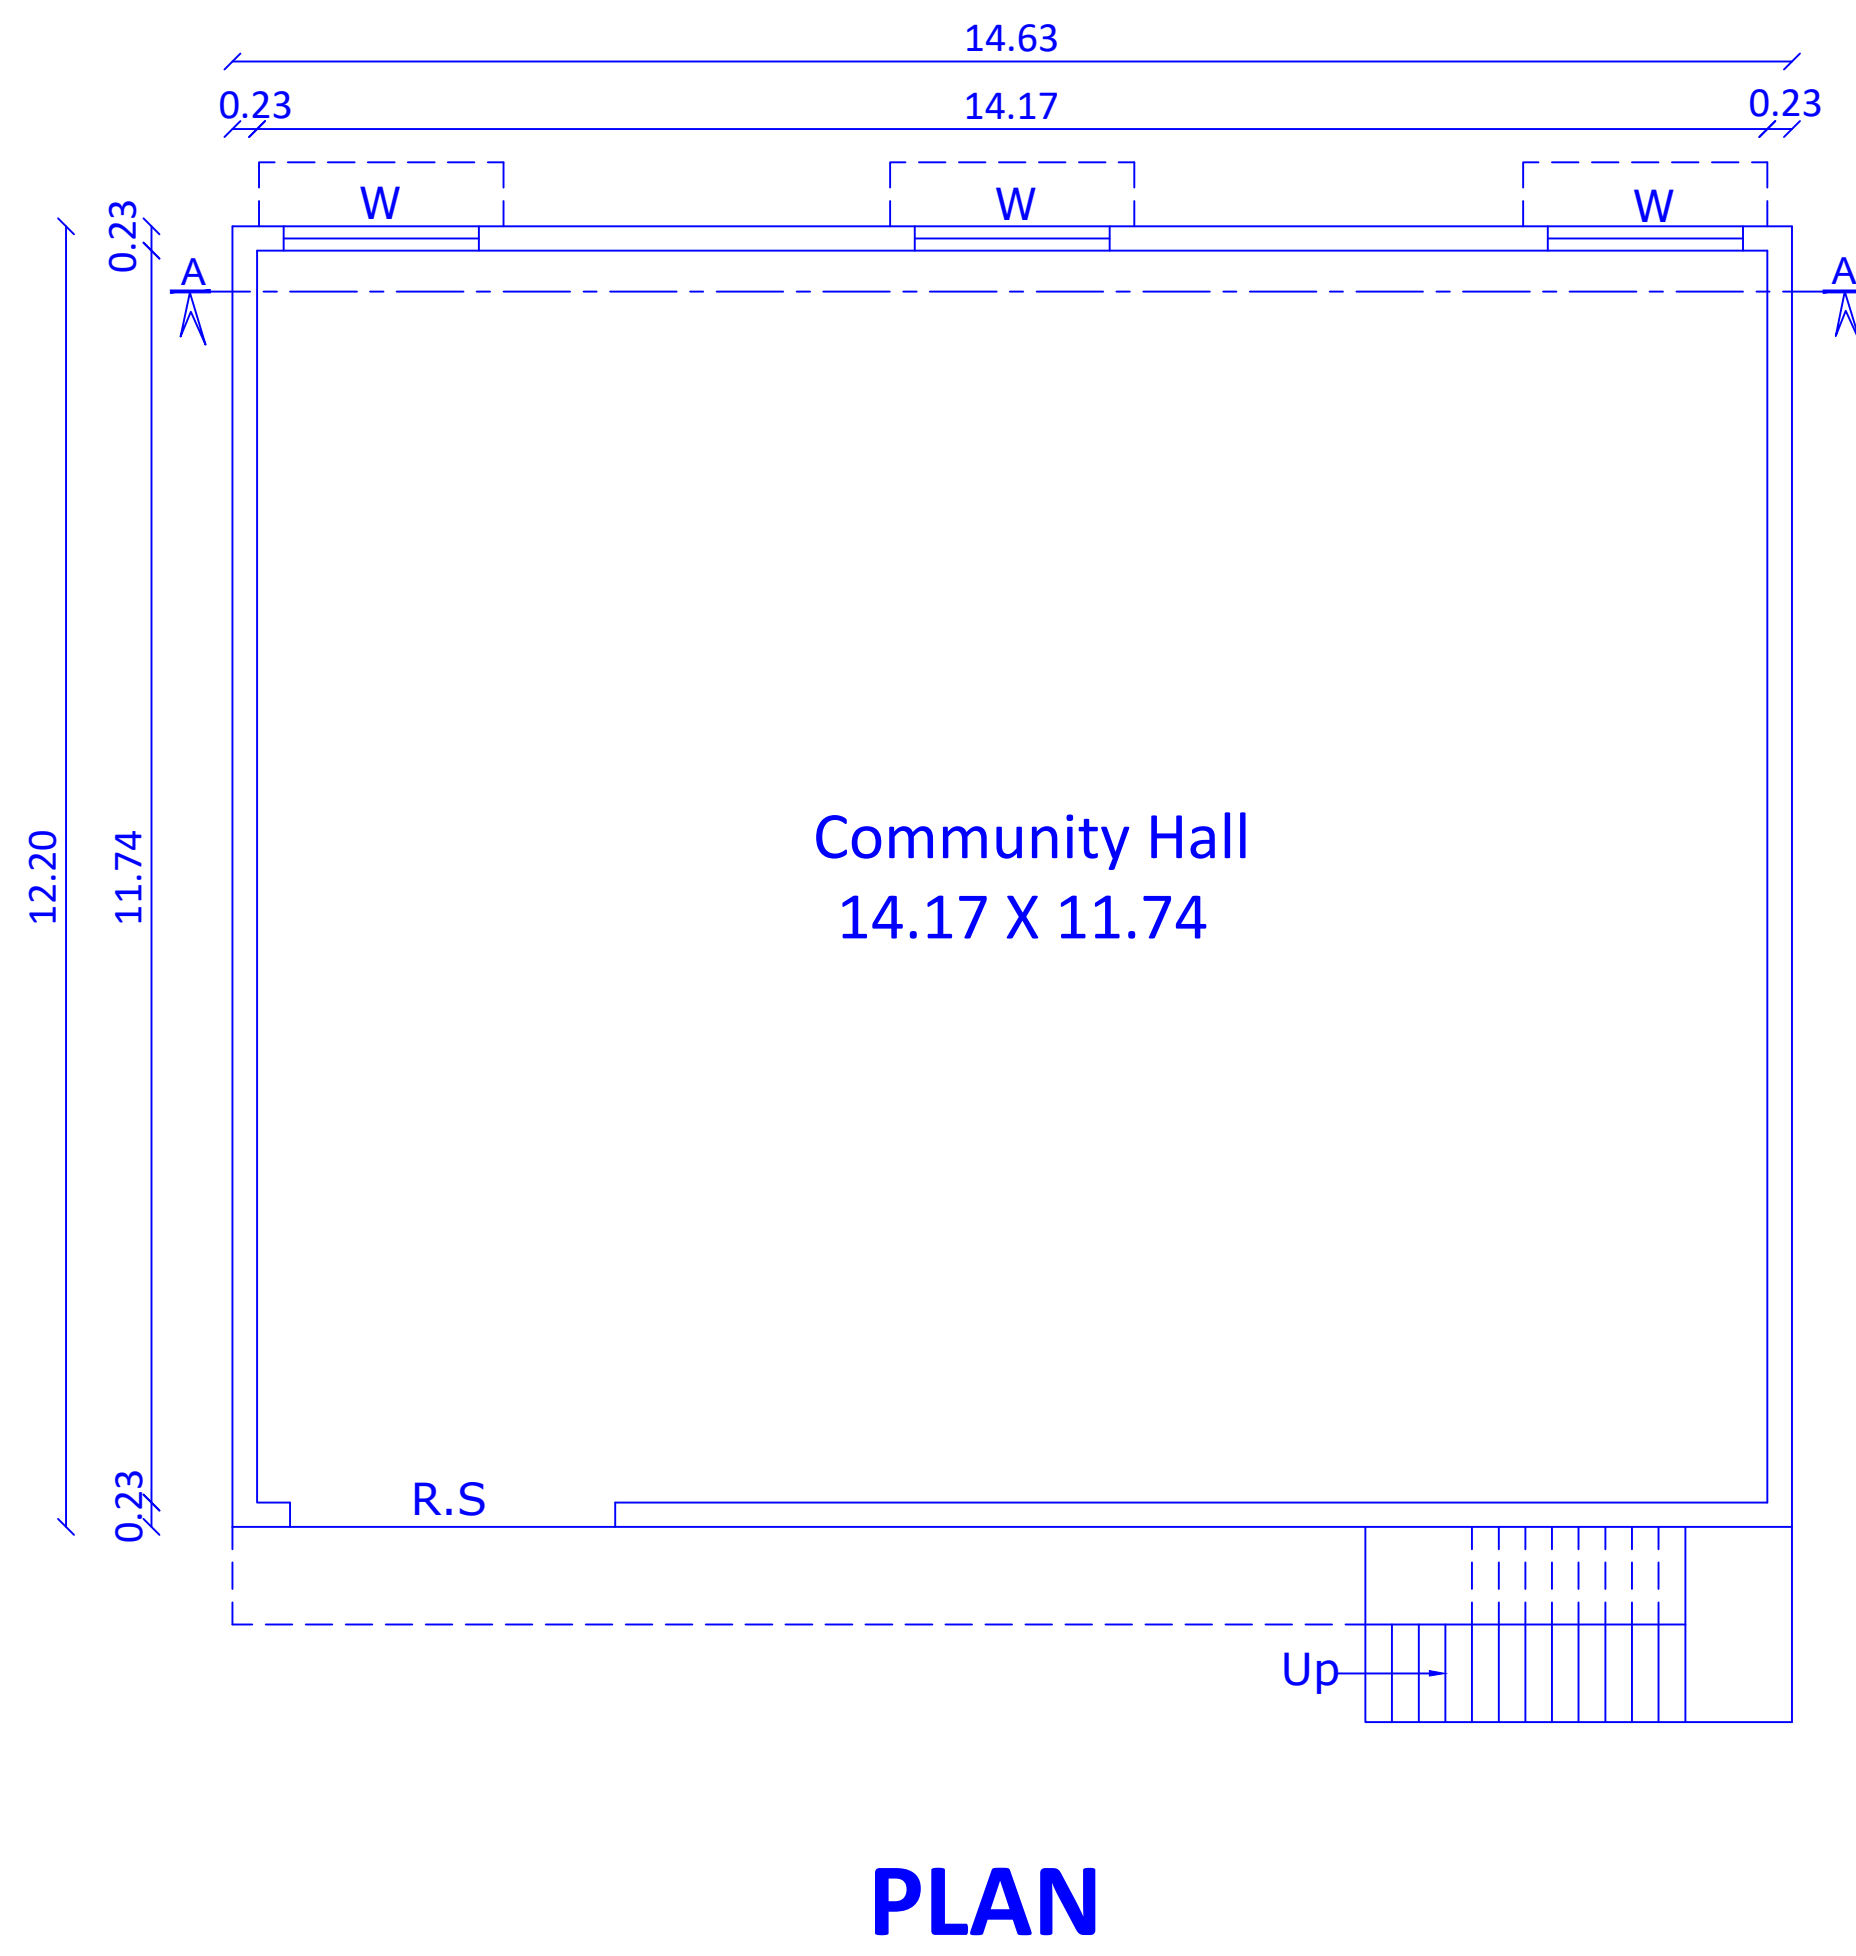
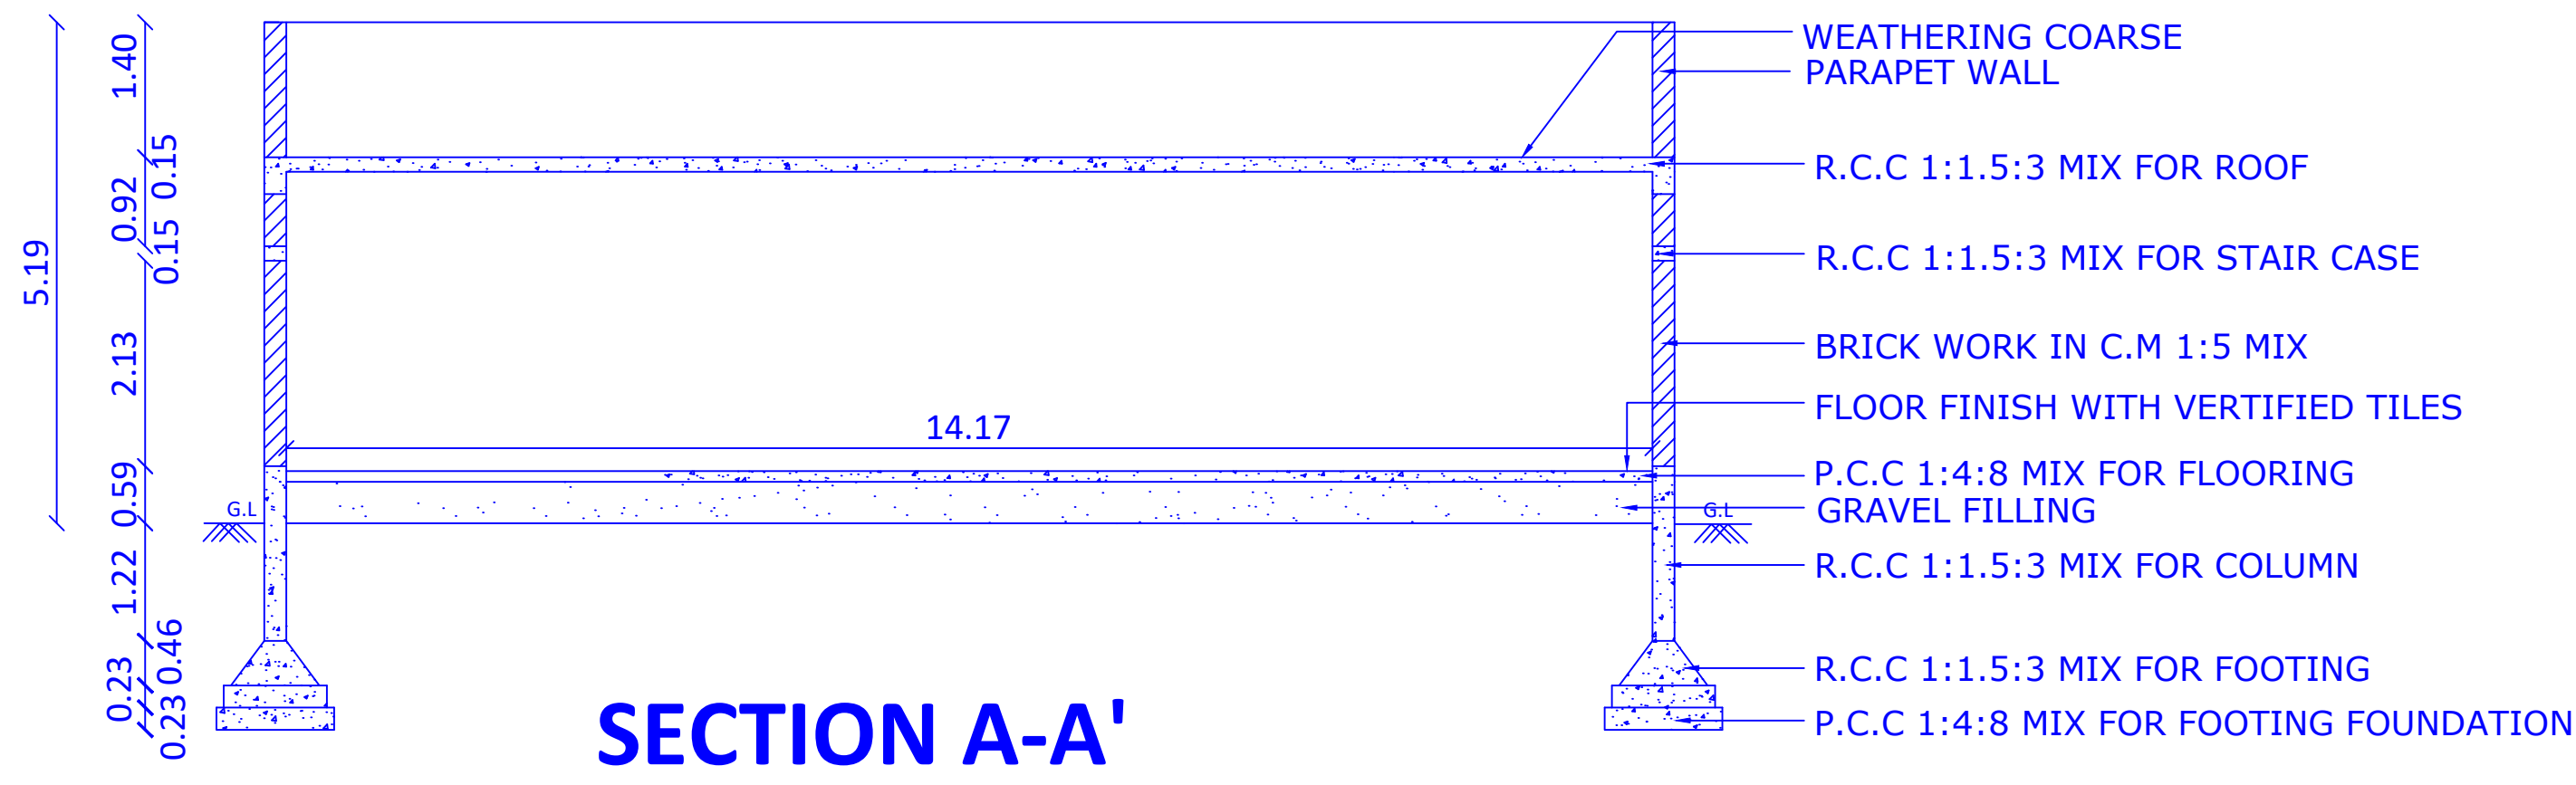


PLAN SHOWING THE PROPOSED CONSTRUCTION OF R.C.C. ROOF BUILDING AT S.F.No.33(OLD), 33/2(NEW), PATTA NO.1122, THENBOOTHINATHAM VILLAGE, JALLIPATTI PANCHAYAT, UDUMALPET TALUK, TIRUPUR DISTRICT.

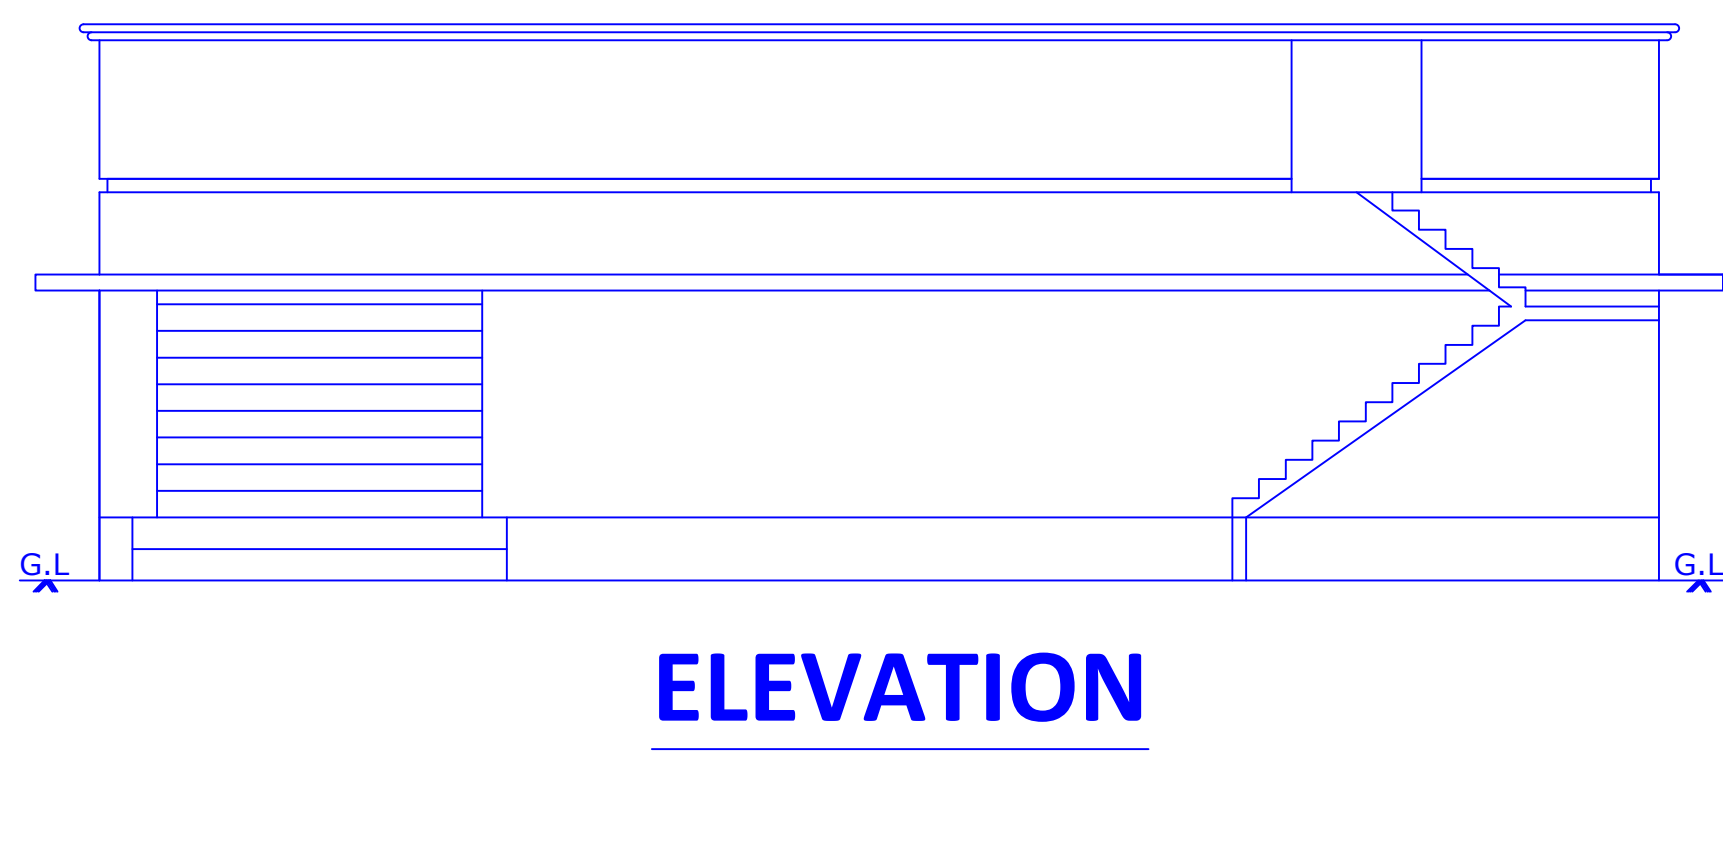

SCALE:		
PLAN : 1:100		
SITE PLAN: Not To Scale		
AREA DETAILS	Sq.ft	Sq.m
Area of the Land	0.62 Acre	
Area of the Building	1999.41	185.75
JOINERY DETAILS	Sq.m	
RS - ROLLING SHUTTER	3.05 x 2.10	
D1 - DOOR	0.76 x 2.10	
W - WINDOW	1.83 x 1.83	
V - VENTILATOR	0.76 x 0.76	

For UDUMALAI TIRUPATI SRI BALA II
CHARITABLE TRUST
Managing Trustee

APPLICANT

Er.U.K.N.SURESH, M.E. (Structures),
M.Sc.(Valuation), M.I.E., F.I.I.V., M.I.S.T.E., L.B.S.,
Registered Engineer Grade - III (RE)
Regd.No.CBERgn/RE/Gr-III/2019/07/009, Dt.01.07.2019
Cell: 98432 24339, Ph: 04252 - 225343

REGISTERED ENGINEER

