
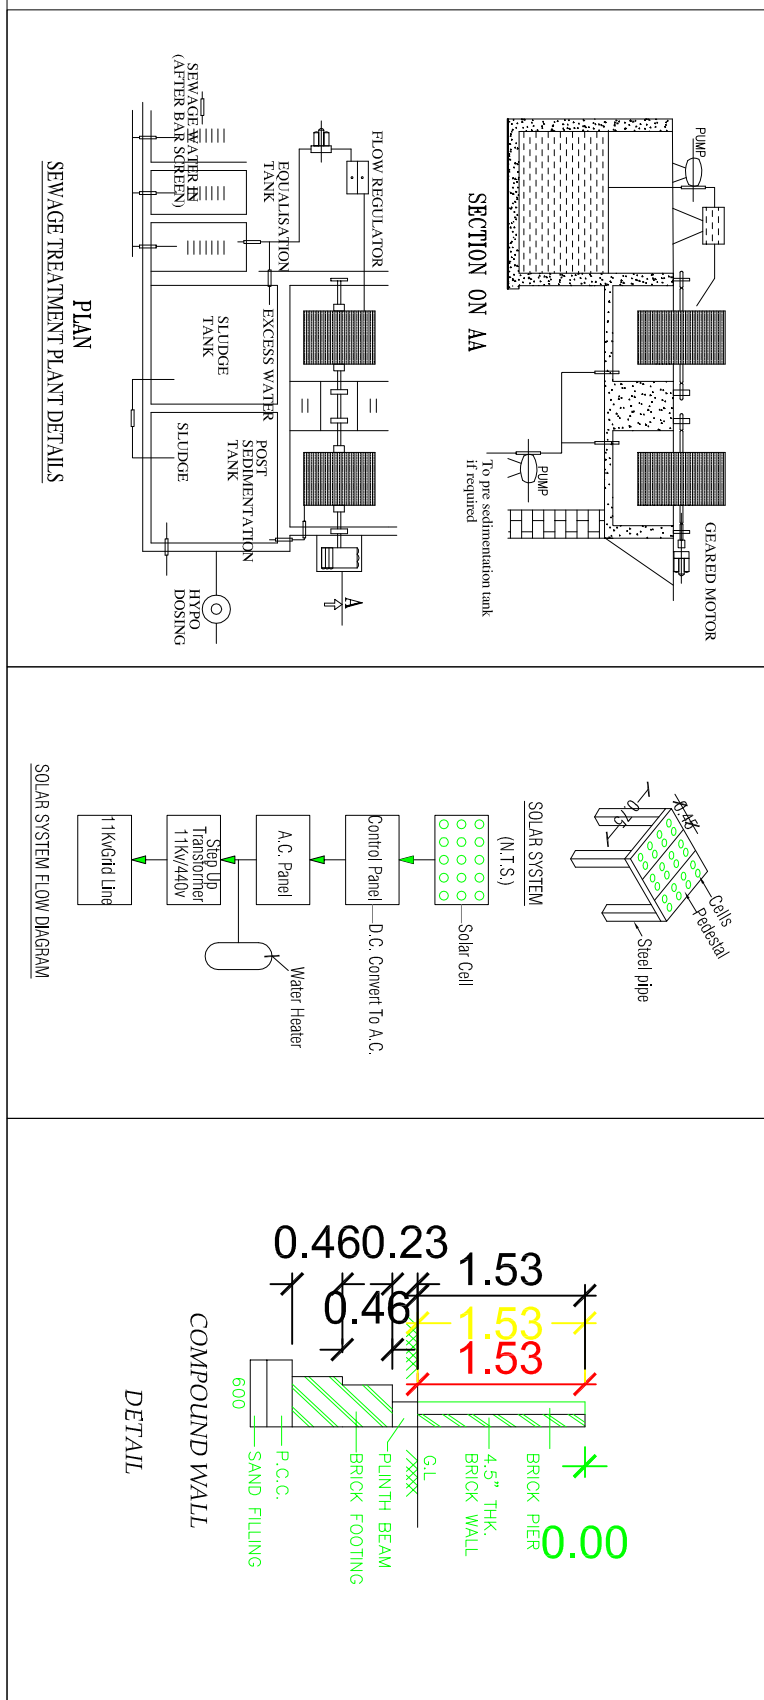
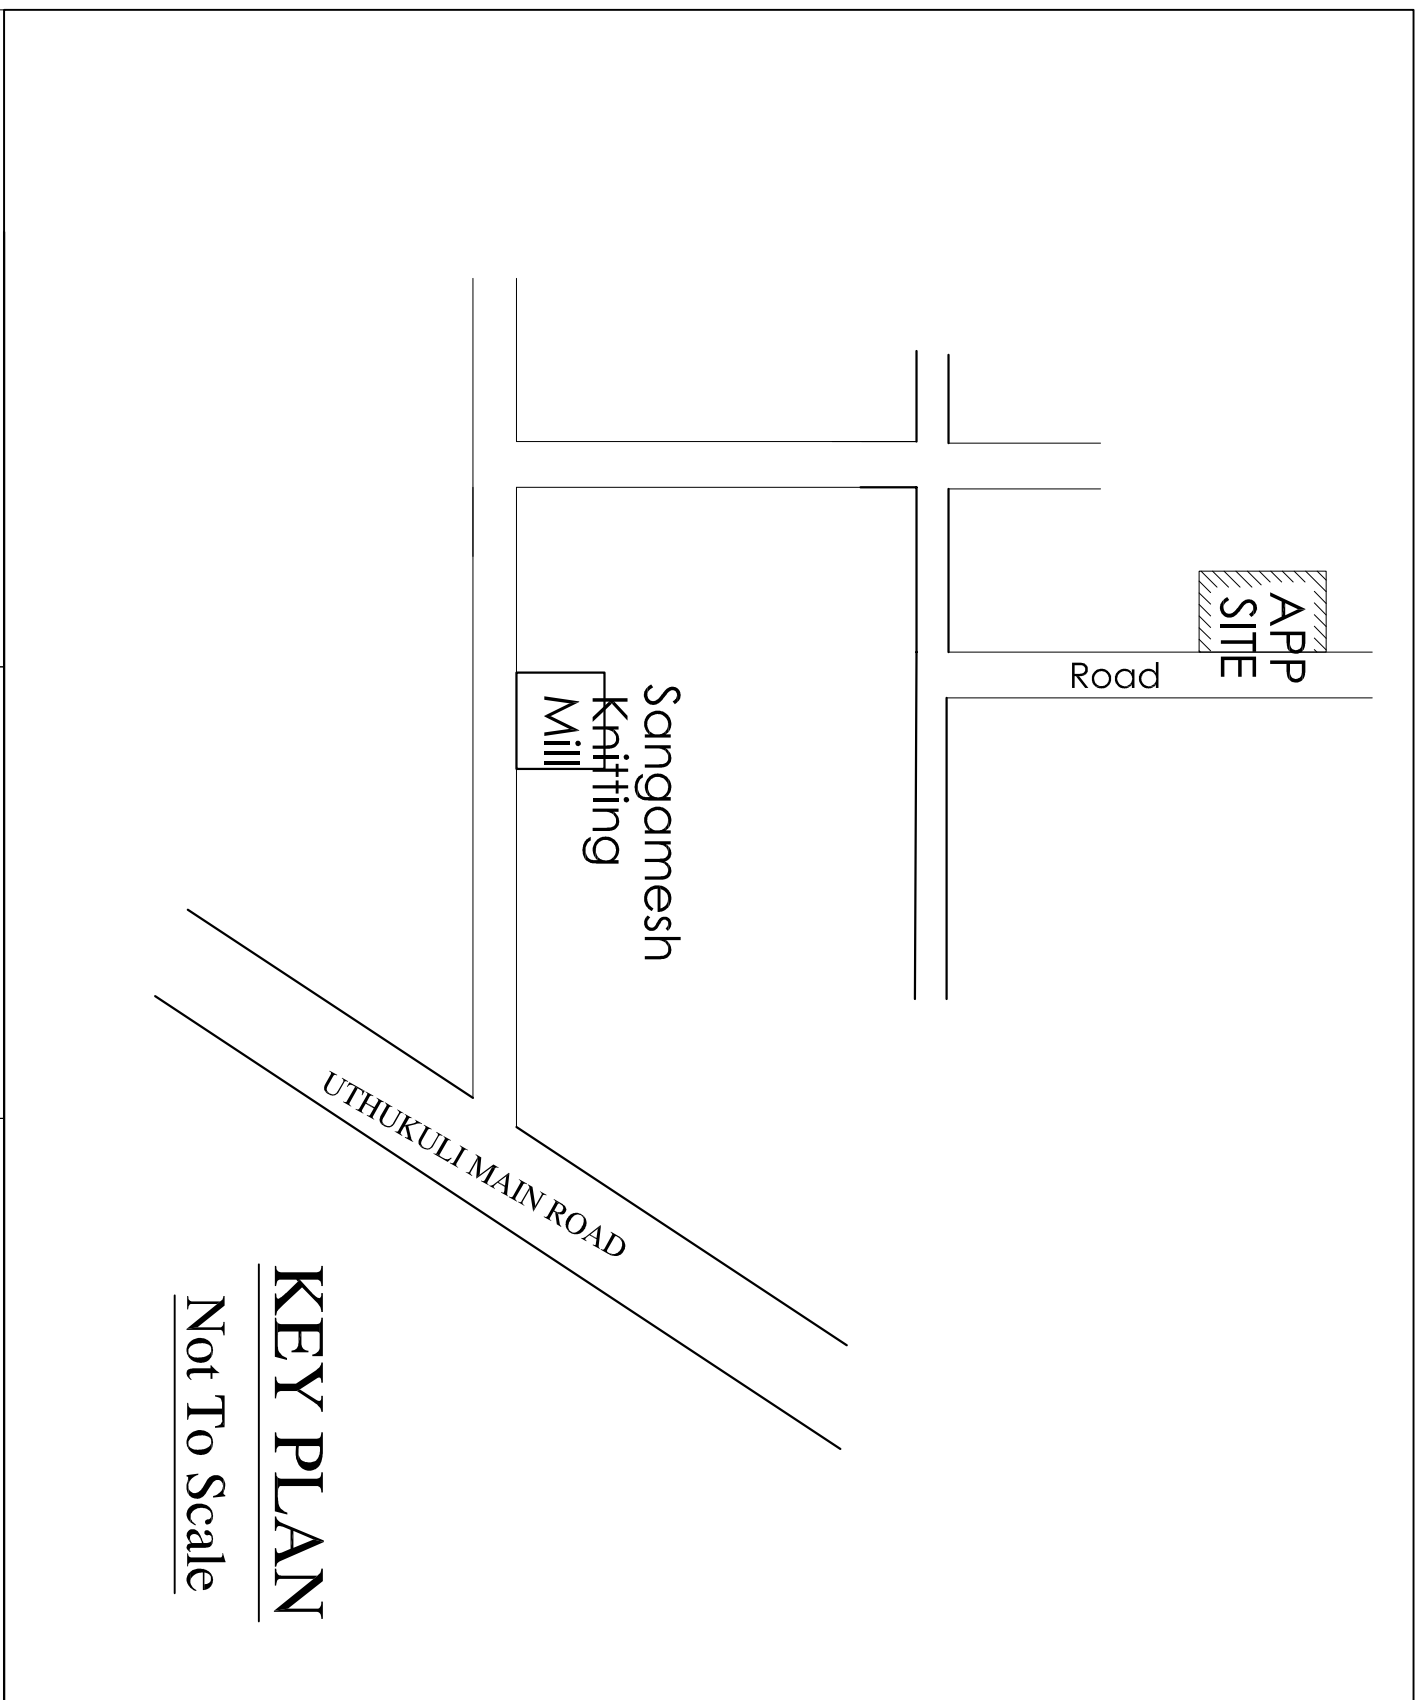
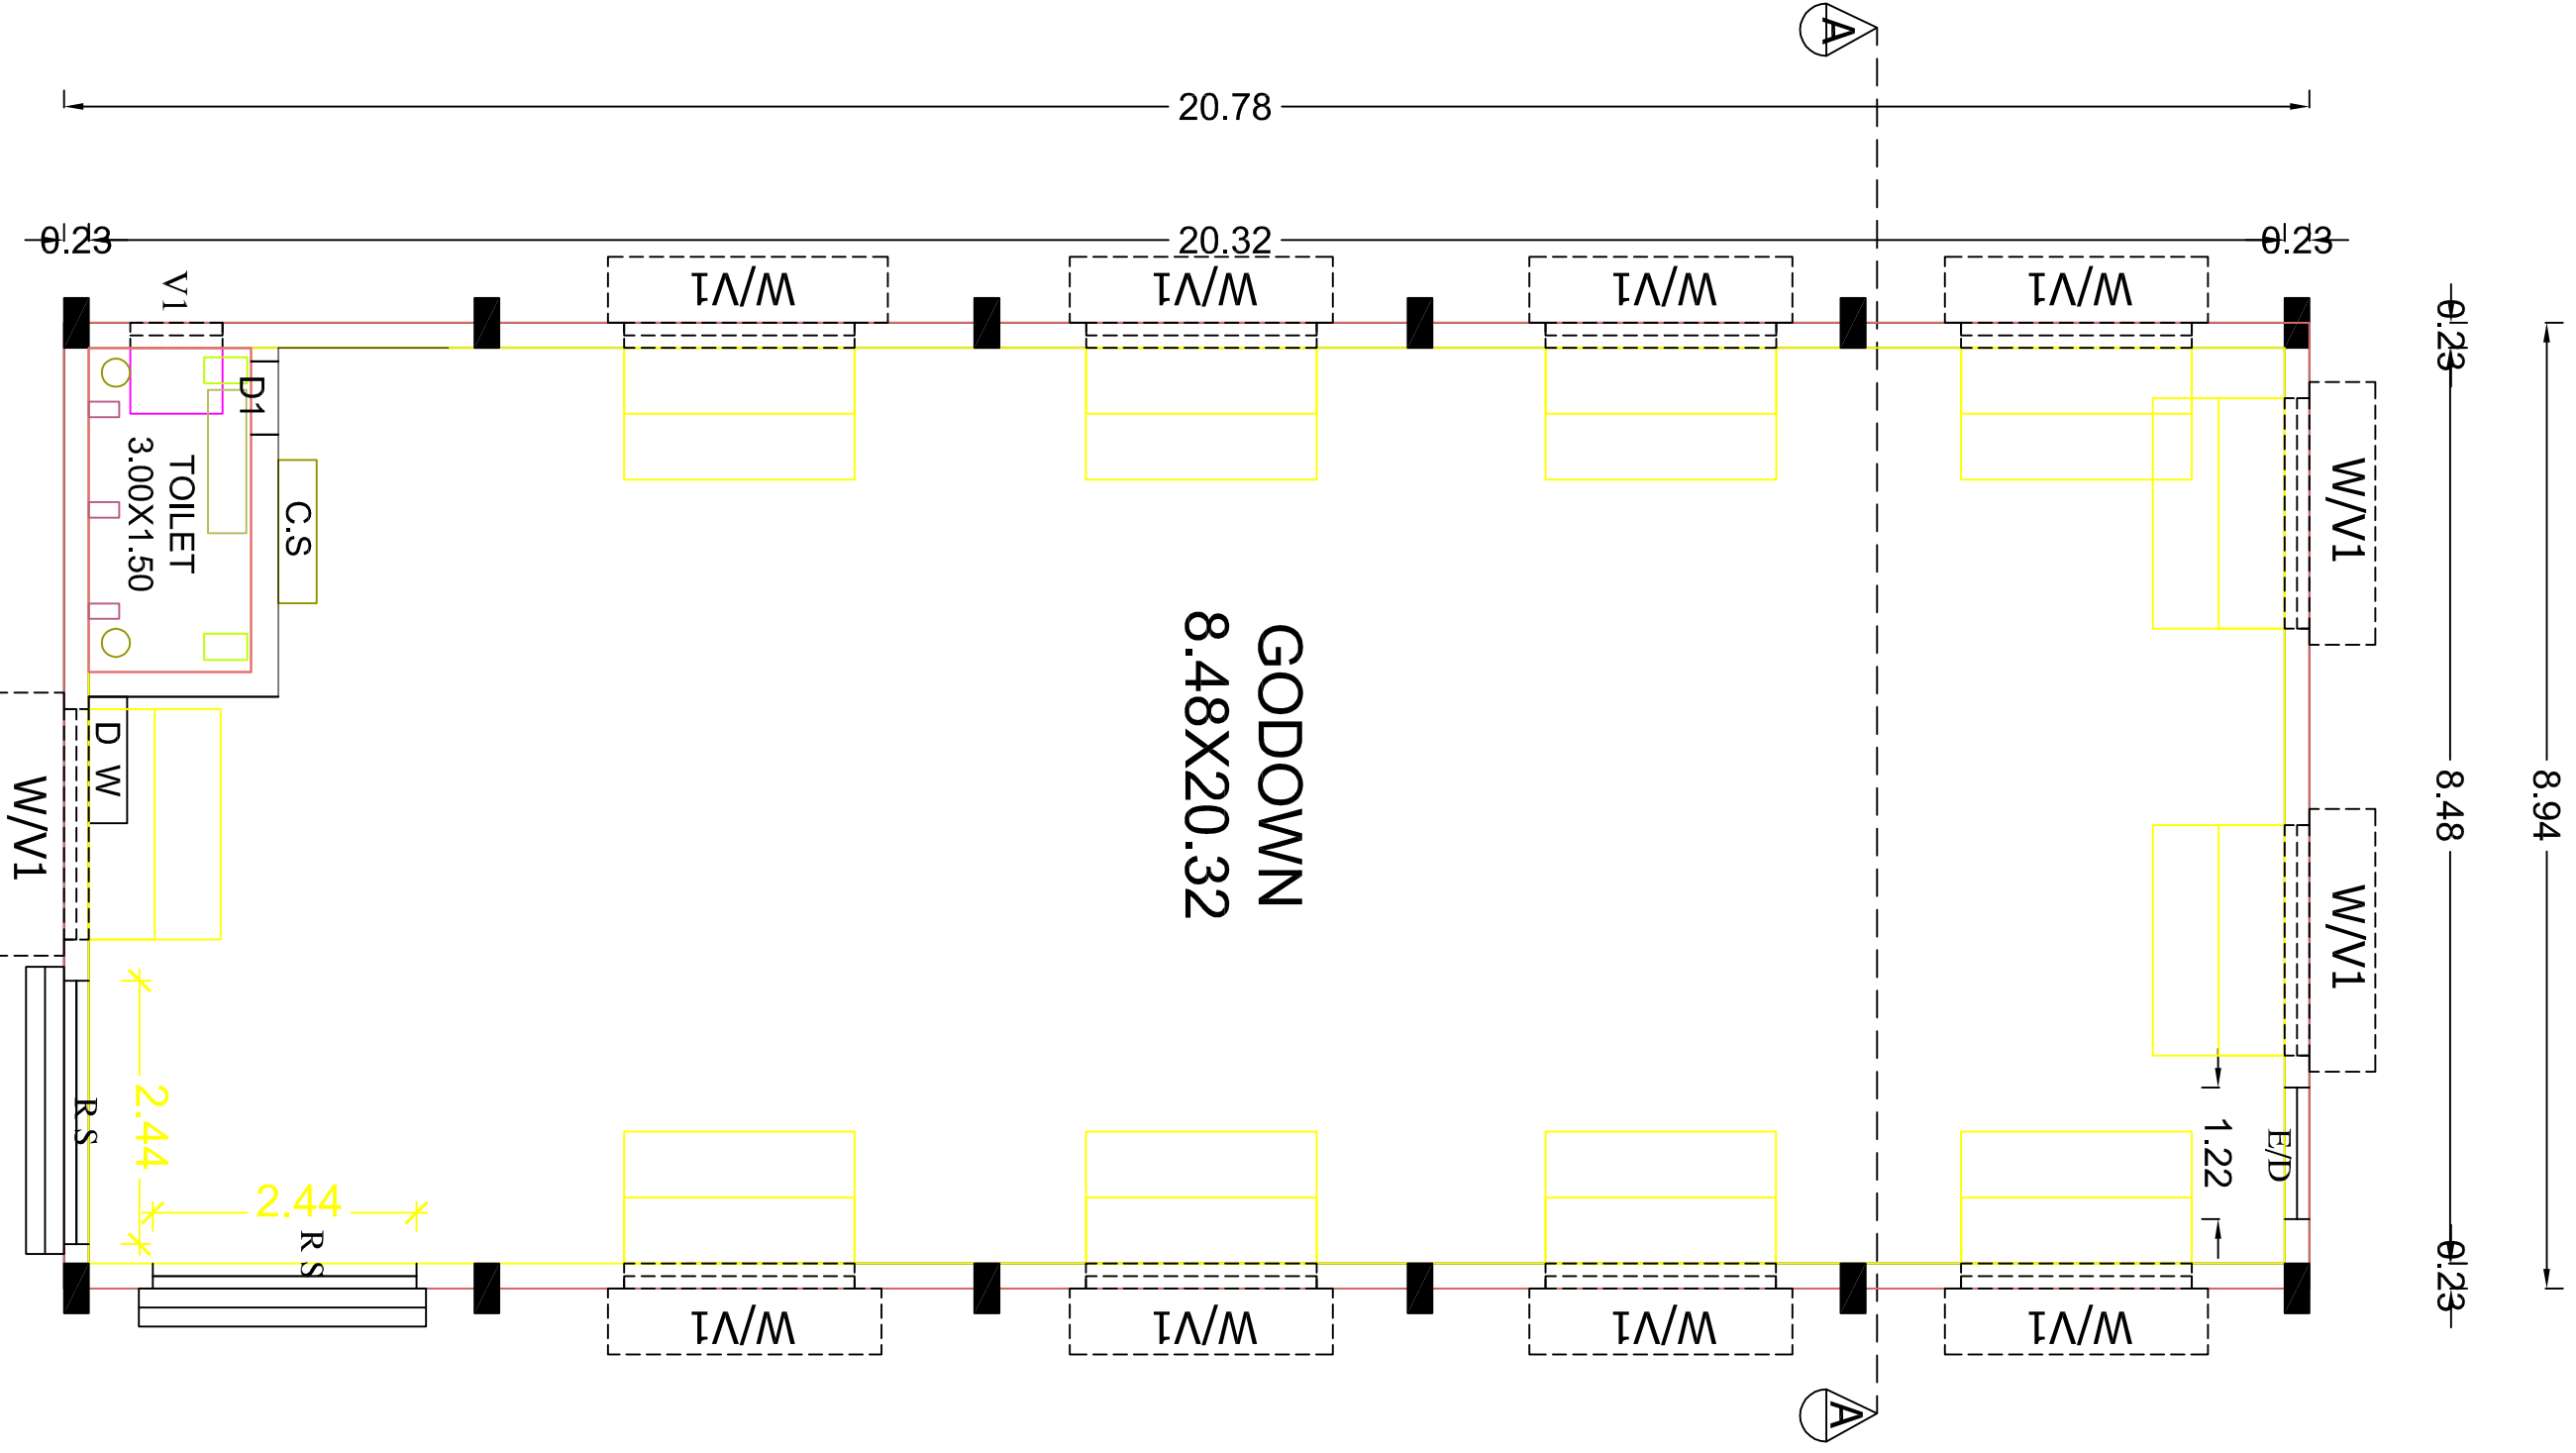


SITE AND DETAILED PLAN SHOWING THE PROPOSED NEW CONSTRUCTION OF A.C.SHEET ROOF GROUND FLOOR
GODOWN BUILDING IN S.F.NO : 21/ 1A1, NEW.SUB.DIV.S.F.NO: 21/ 1A1B2 SITUATED AT SARKAR PERIYAPALAYAM VILLAGE
& PANCHAYAT, UTHUKUL TALUK, TIRUPPUR DISTRICT .


APPLICANT :-

MRS. N. AMUTHAVALLI, W/O, MR. NAGARAJAN.

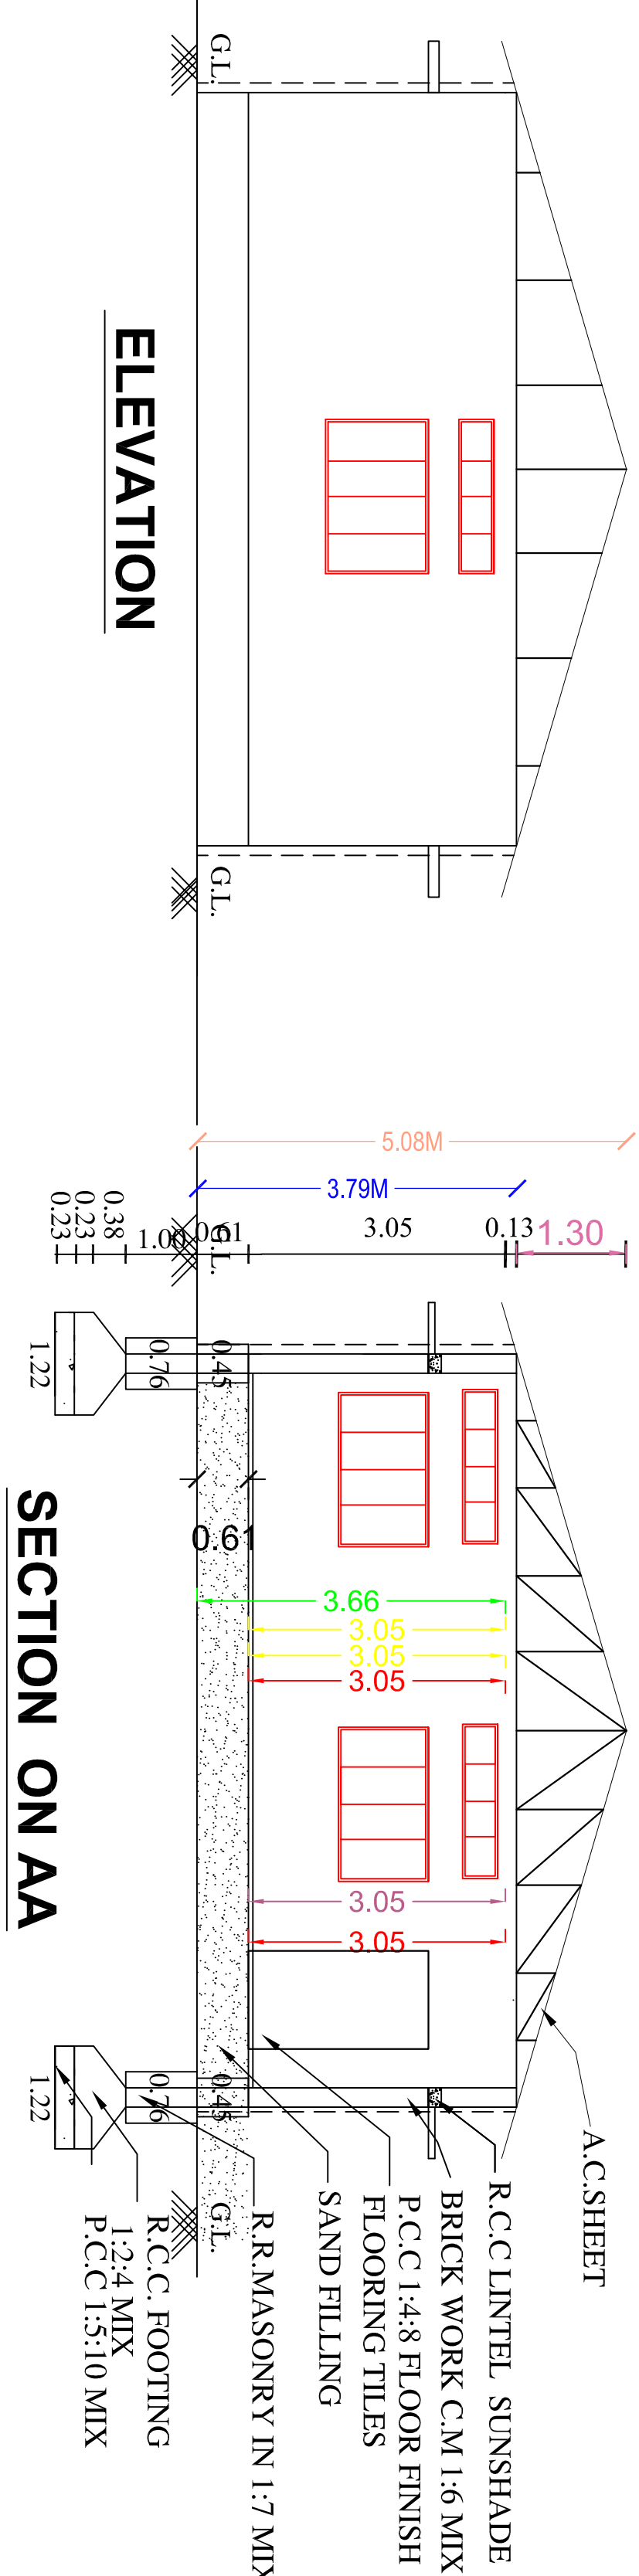


S.F.NO: 21/ 1A4.
39.60m

OWNERS OTHER WESTERN PROPERTY.
26.60m


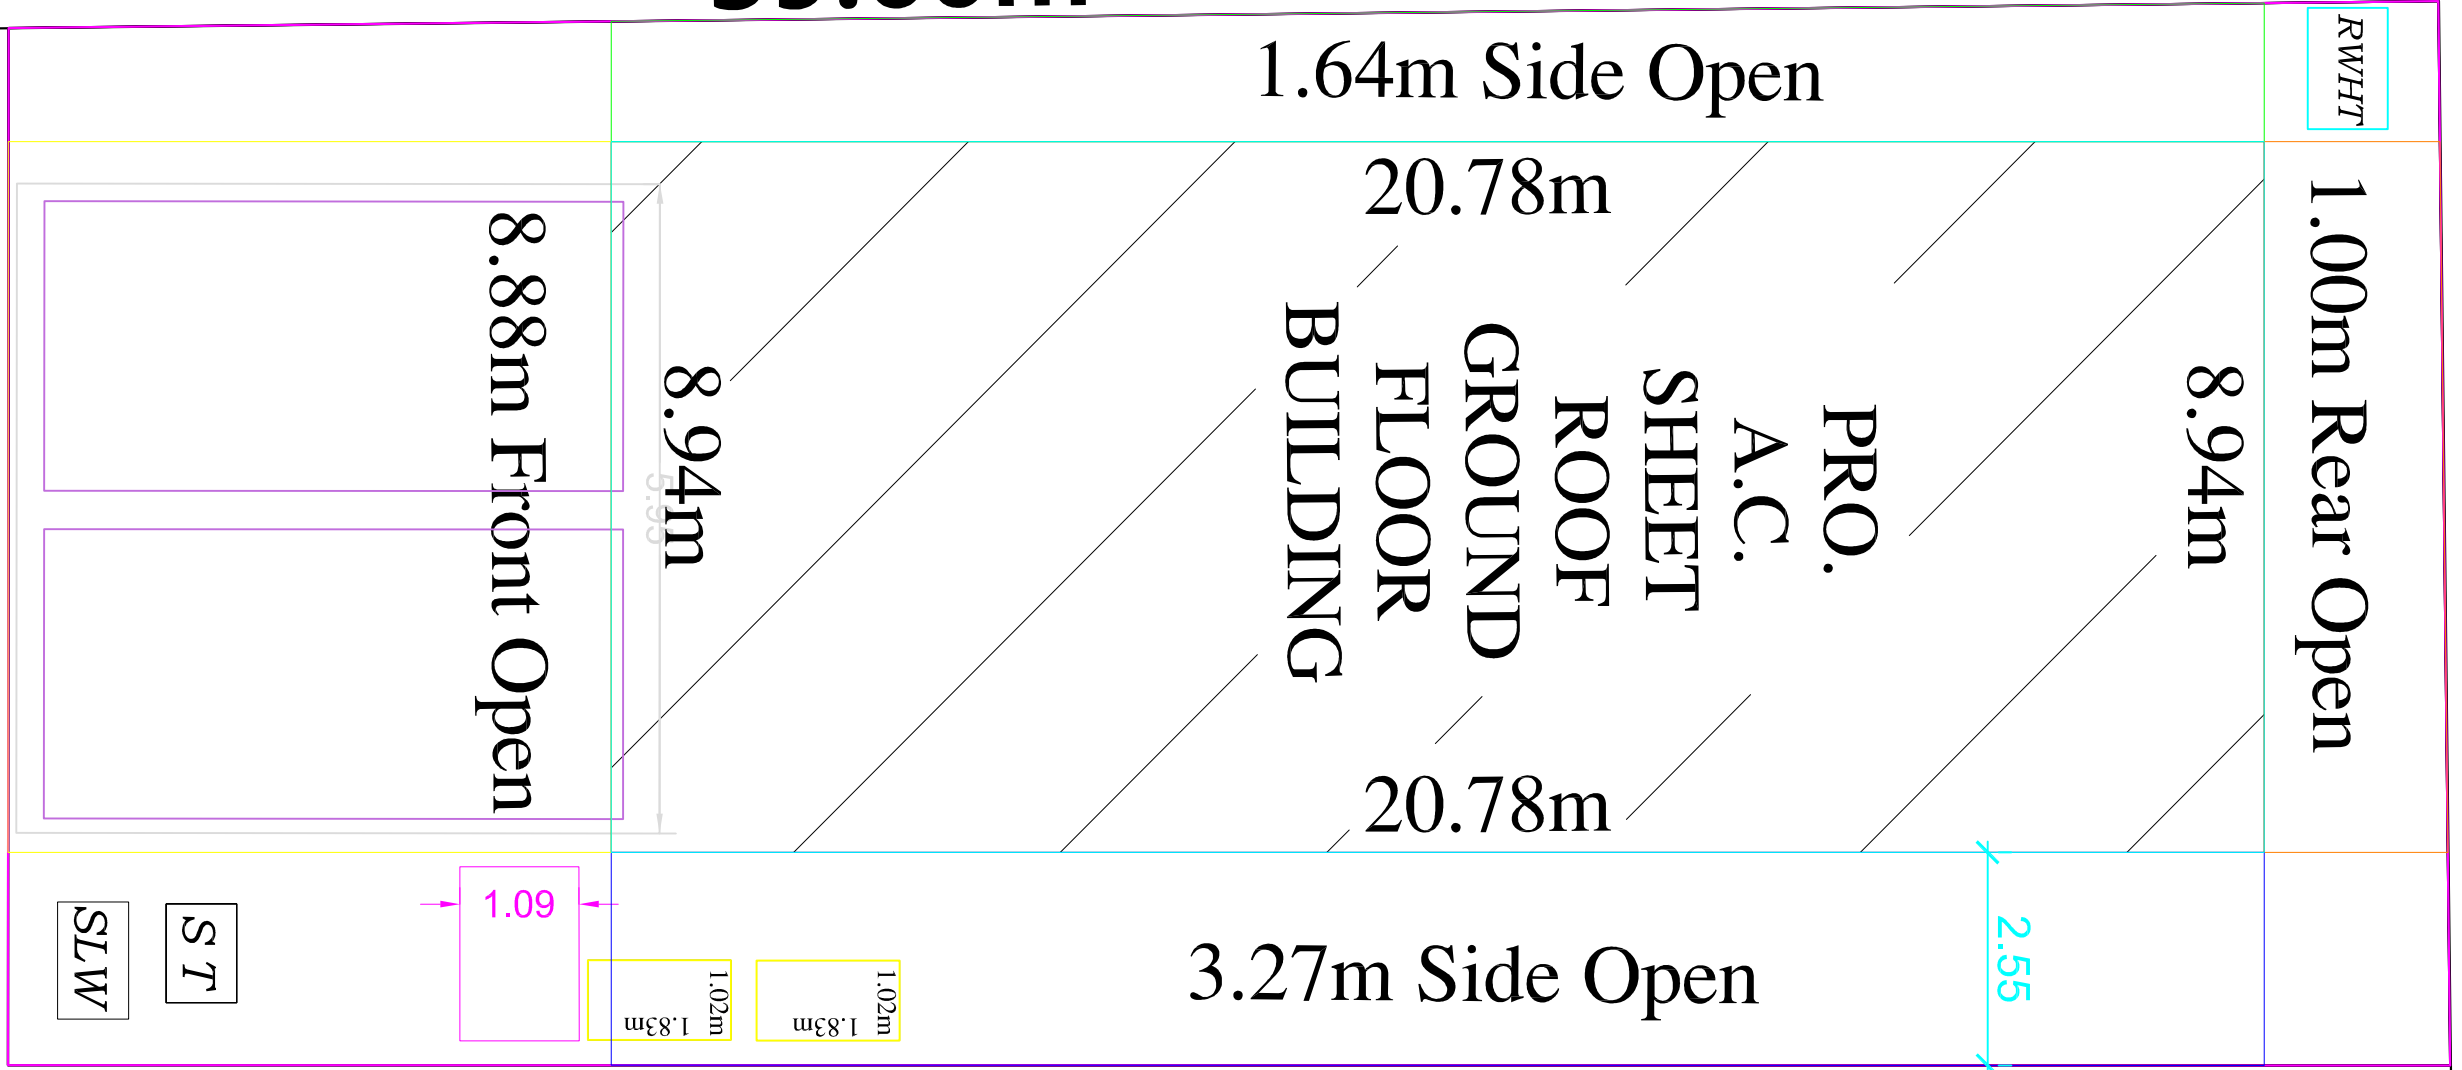


39.20m

OWNERS OTHER NORTHERN PROPERTY.

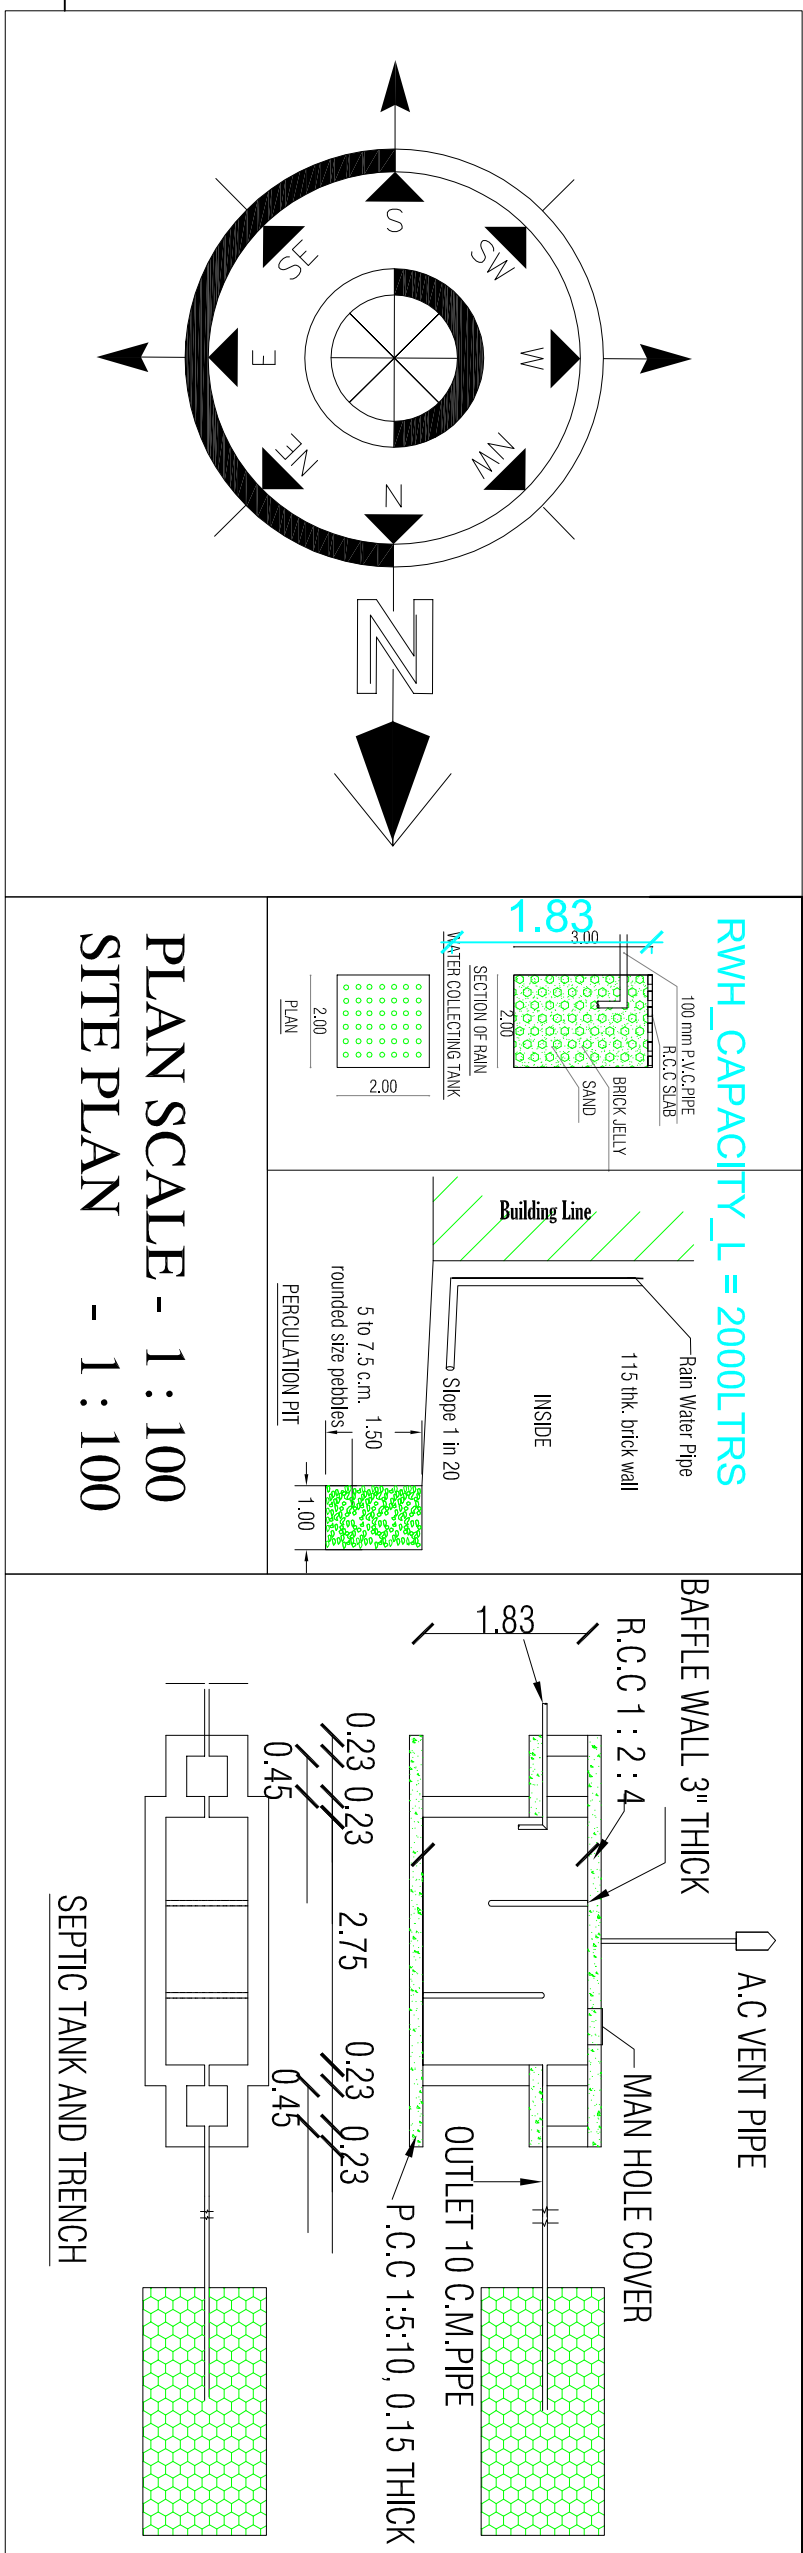

- NOTES:-
- All dimension are in meter
 - Scale 1 : 100
 - Waste water used for garden
 - Rain water harvesting details provided
 - Rain water harvesting tank to be provided

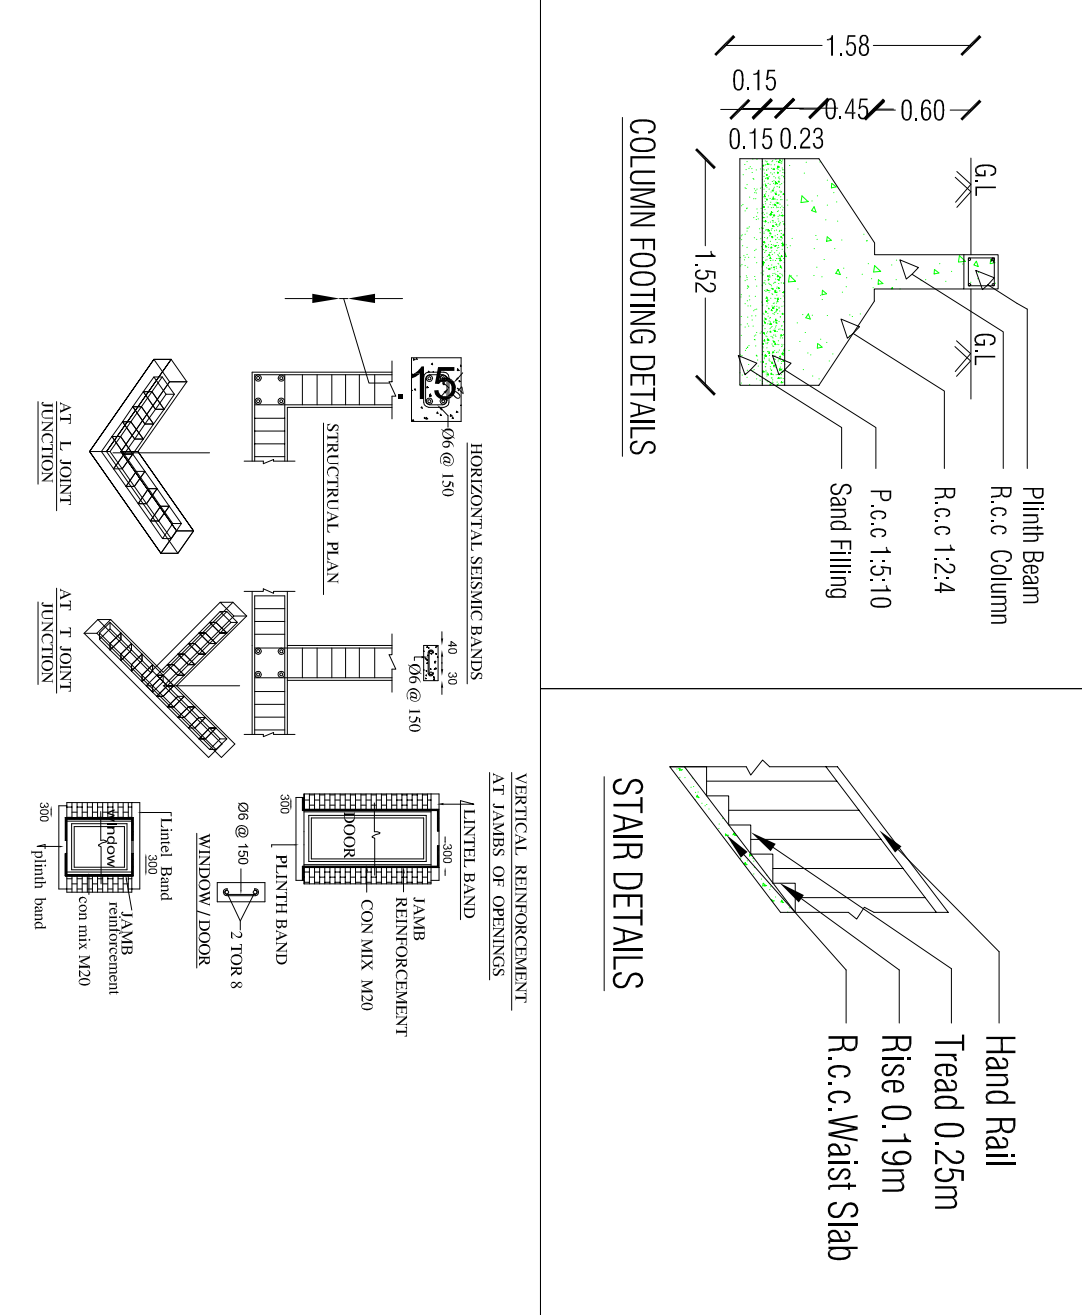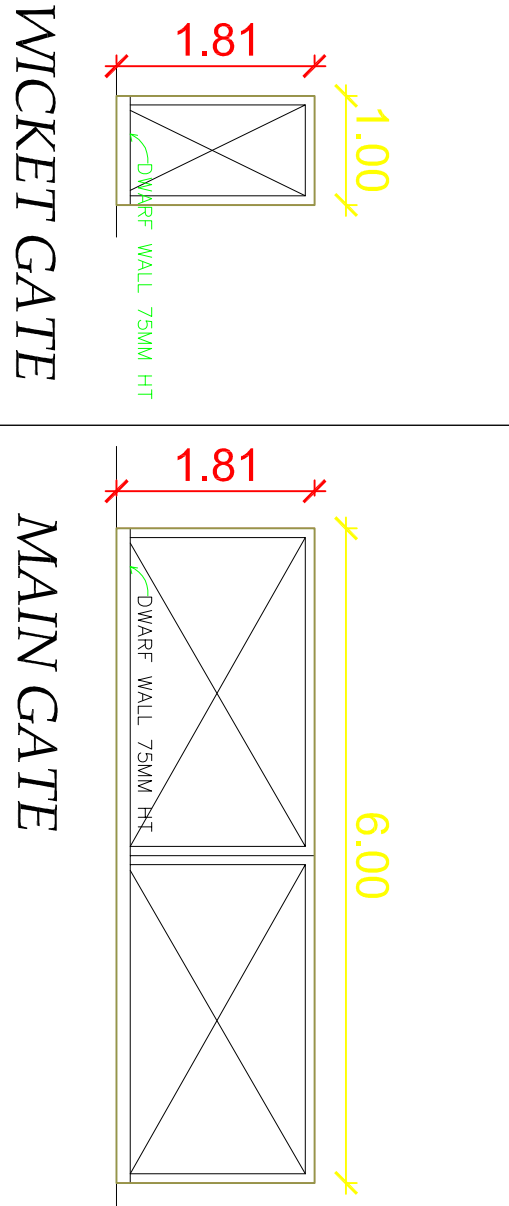

PARKING		REQUIRED	PROVIDED
TWO WHEELER SPACE	2	2	2
CAR SPACE	2	2	2
DETAILS OF JOINARIES.			
MD - MAIN DOOR	1.5X2.13	W - WINDOW	2.13X1.22
D - DOOR	1.0X2.13	V - VENTILATOR	2.13X0.61
DI - DOOR	0.76X2.13	V - VENTILATOR	0.91X0.61
AREA DETAILS		SQ.M	SQ.FEET
AREA OF THE SITE (As Per Document)		1042.86	11225.41 (25.77Cents)
Area Taken From the Site		404.68	4356.00 (10.00Cents)
PLINTH AREA OF GF		185.70	1998.87
FLOOR AREA OF GF		165.84	1785.12
AREA OF OPEN SPACE		857.16	9226.13

N. Amuthavalli

APPLICANT :-

ENGINEER /LBS.-

ER.K.DHEEPAN D.C.E.,
Consulting Engineer & Licensed Building Surveyor
LICENSE NO : 0

OM SAKTHI
256, Kamet Mangalam Road, 1
Mobile : 971