


DETAILED PLAN :-

SITE AND DETAILED PLAN SHOWING THE PROPOSED CONSTRUCTION OF R.C.C. ROOF


RESIDENTIAL BUILDING AT S.F.NO:376,³⁷⁶/₅,³⁷⁶/₆ , MANGALAM PANCHAYAT & VILLAGE,

TIRUPUR SOUTH TALUK & TIRUPUR DISTRICT.

APPLICANT:- THIRU.A.P.SAKTHIVEL S/O. PERIYASAMY.
TMT.S.DHARANI W/O. A.P.SAKTHIVEL.

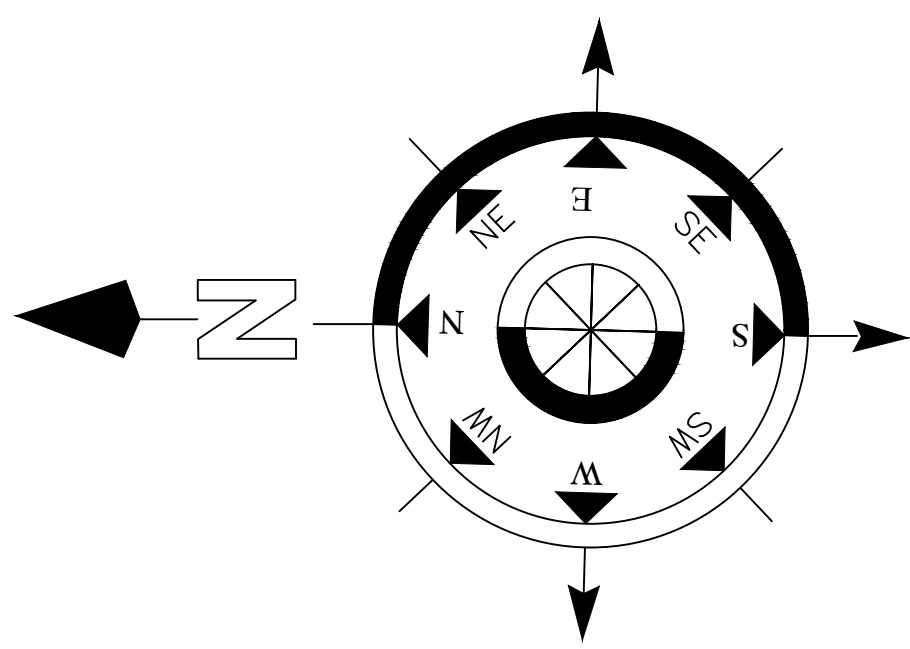

ALL DIMENSIONS ARE IN
METRE

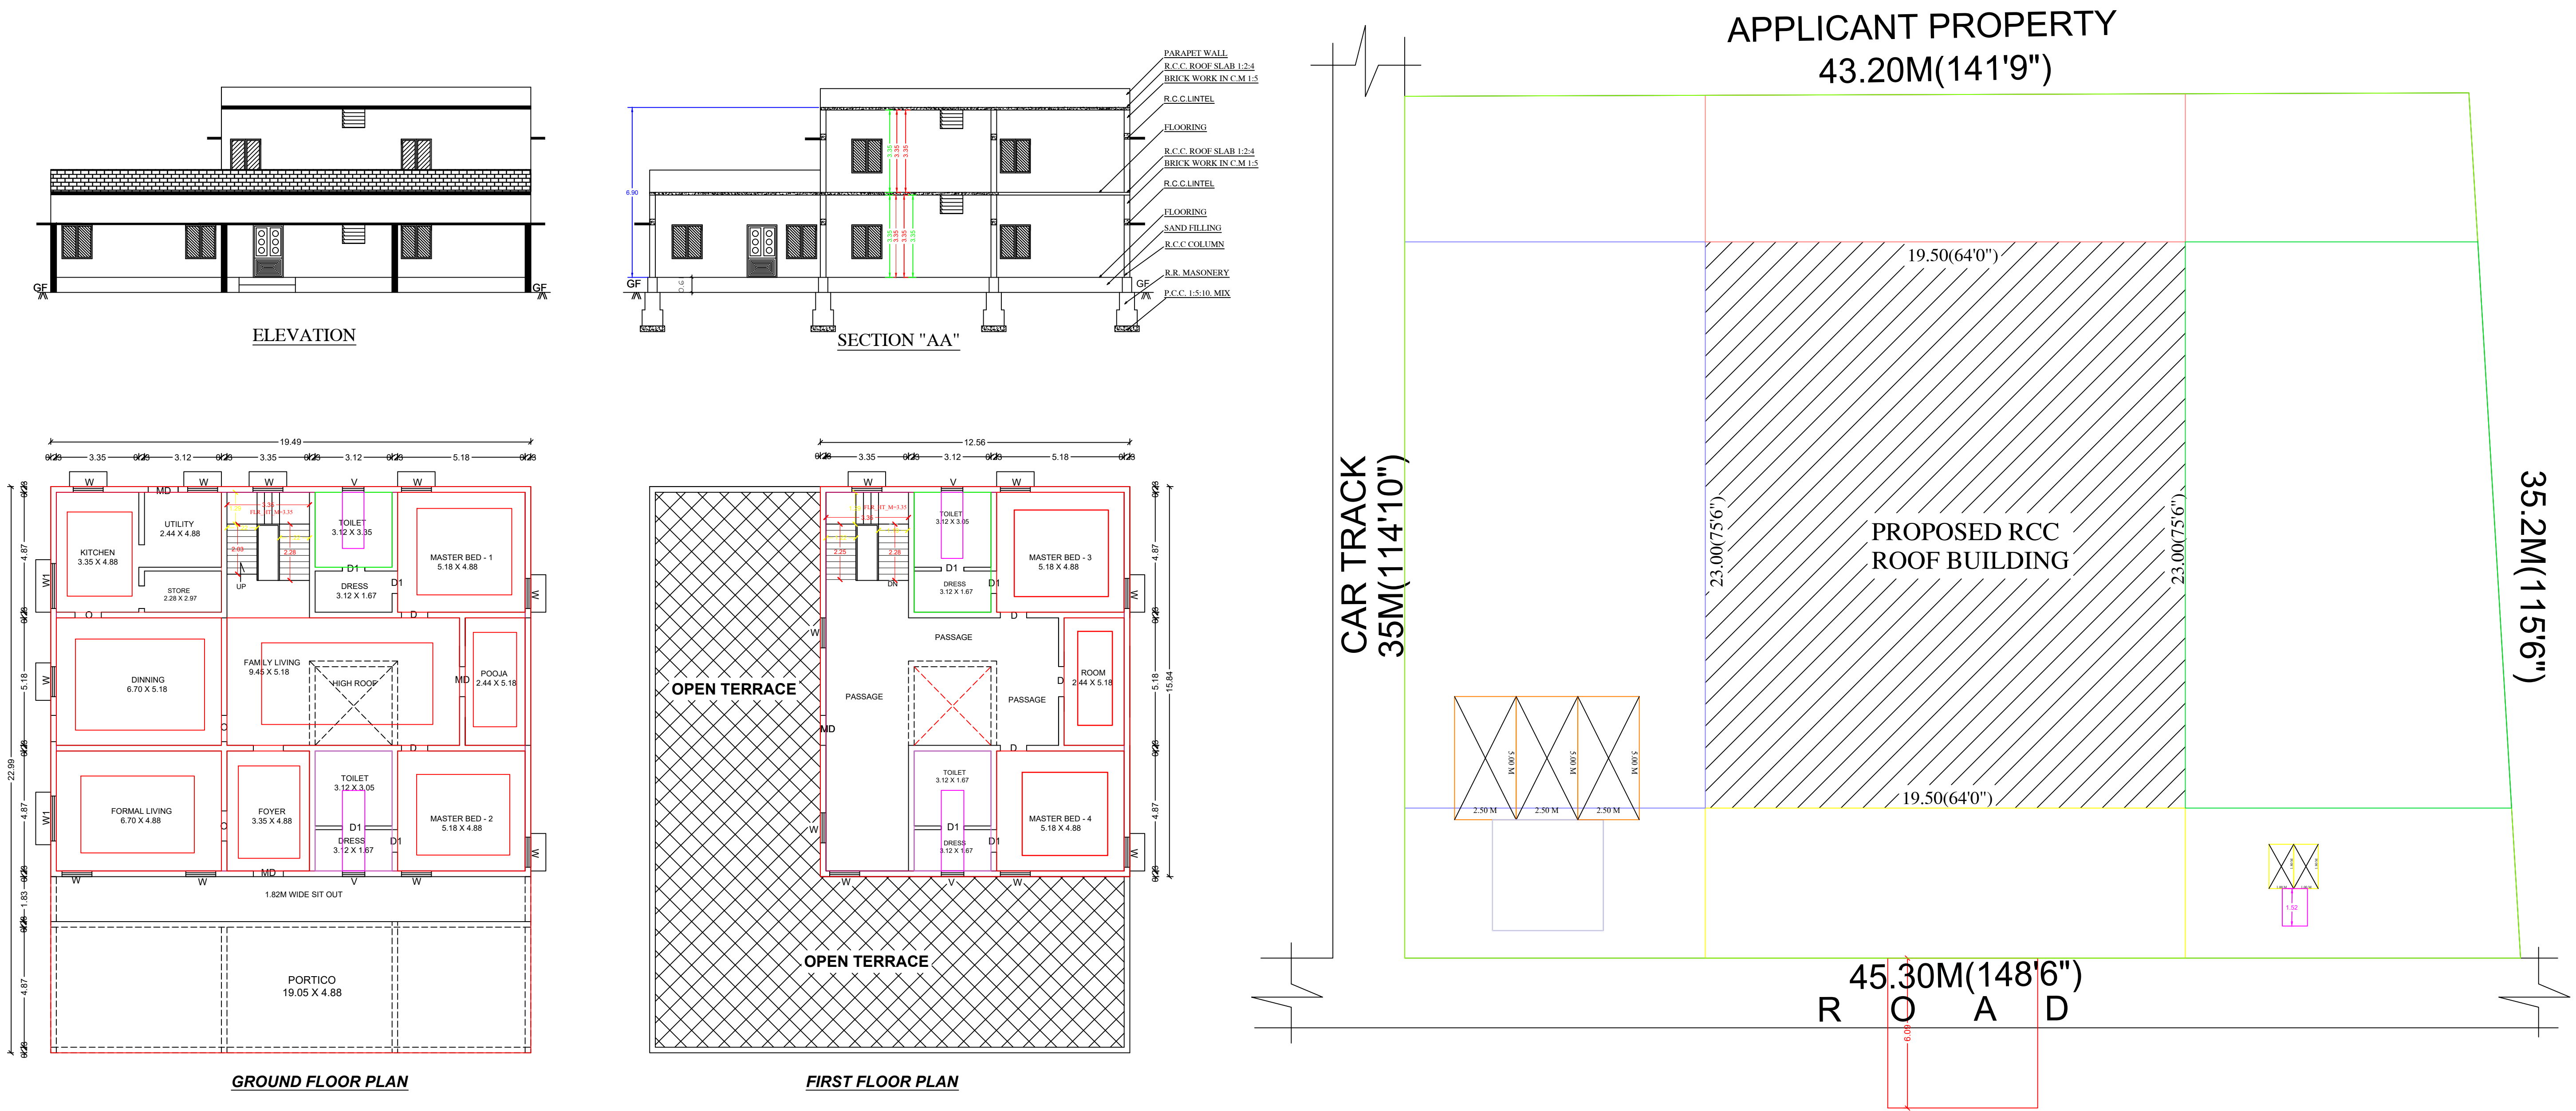

APPROVAL AUTHORITY

JOINERY DETAILS :-









SYM	JOINERY	SIZE (FT)	SIZE (M)
M.D	MAIN DOOR	4'-0" x 7'-0"	1.21 x 2.10
D	DOOR	3'-6" x 7'-0"	1.06 x 2.10
D1	DOOR	2'-6" x 7'-0"	0.76 x 2.10
V	VENTILATOR	3'-0" x 2'-0"	0.91 x 0.76
W	WINDOW	5'-0" x 4'-0"	1.52 x 1.22
O	OPEN	4'-0" x 7'-0"	1.21 x 2.10

AREA DETAILS(RCC BUILDING):-	SQ.FT	SQ.M
AREA OF THE SITE	16443.00	1527.54
AREA OF GROUND FLOOR	4824.00	448.16
AREA OF FIRST FLOOR	2141.00	198.94
TOTAL AREA OF THE BUILDING	6965.38	647.10
AREA LEFT OPEN	11619.00	1079.43

FLOOR AREA DETAILS:-	SQ.FT	SQ.M
(RCC)GROUND FLOOR	3151.00	292.74
(RCC)FIRST FLOOR	2004.00	186.18

CAR PARKING	REQUIRED	PROVIDED
	3	3
TWO WHEELER PARKING	2	2

APPLICANT:-

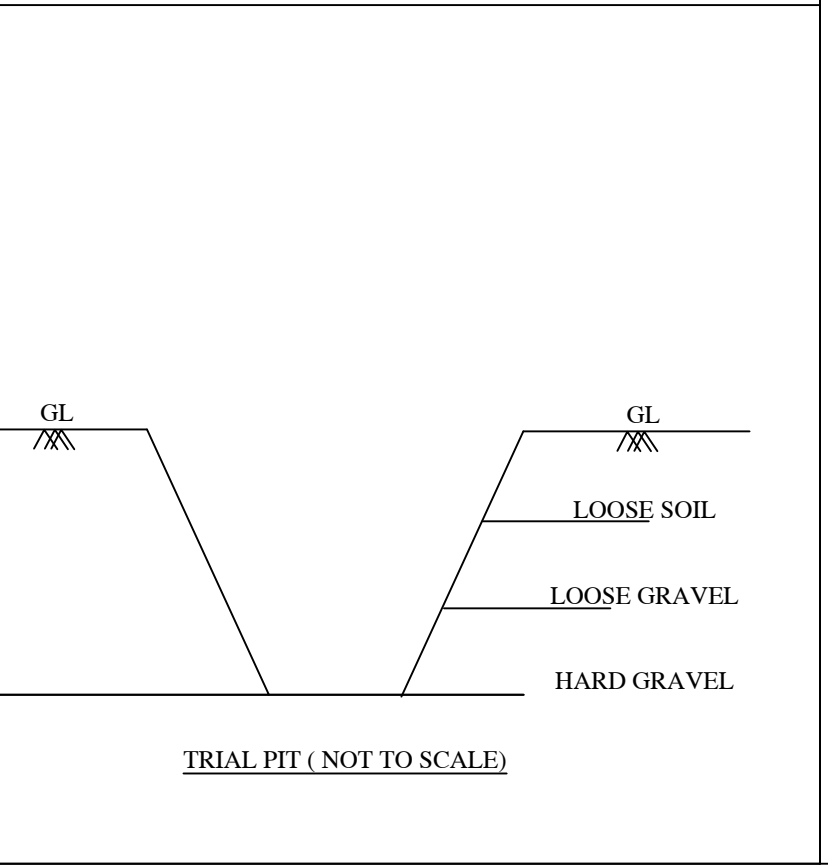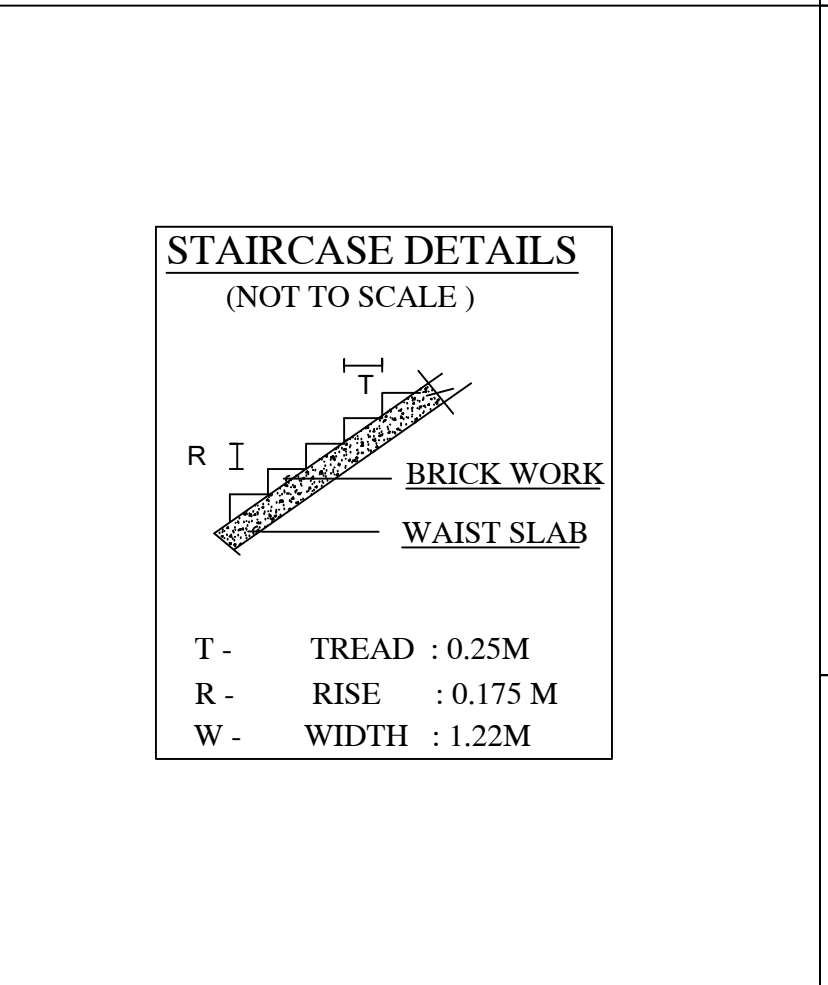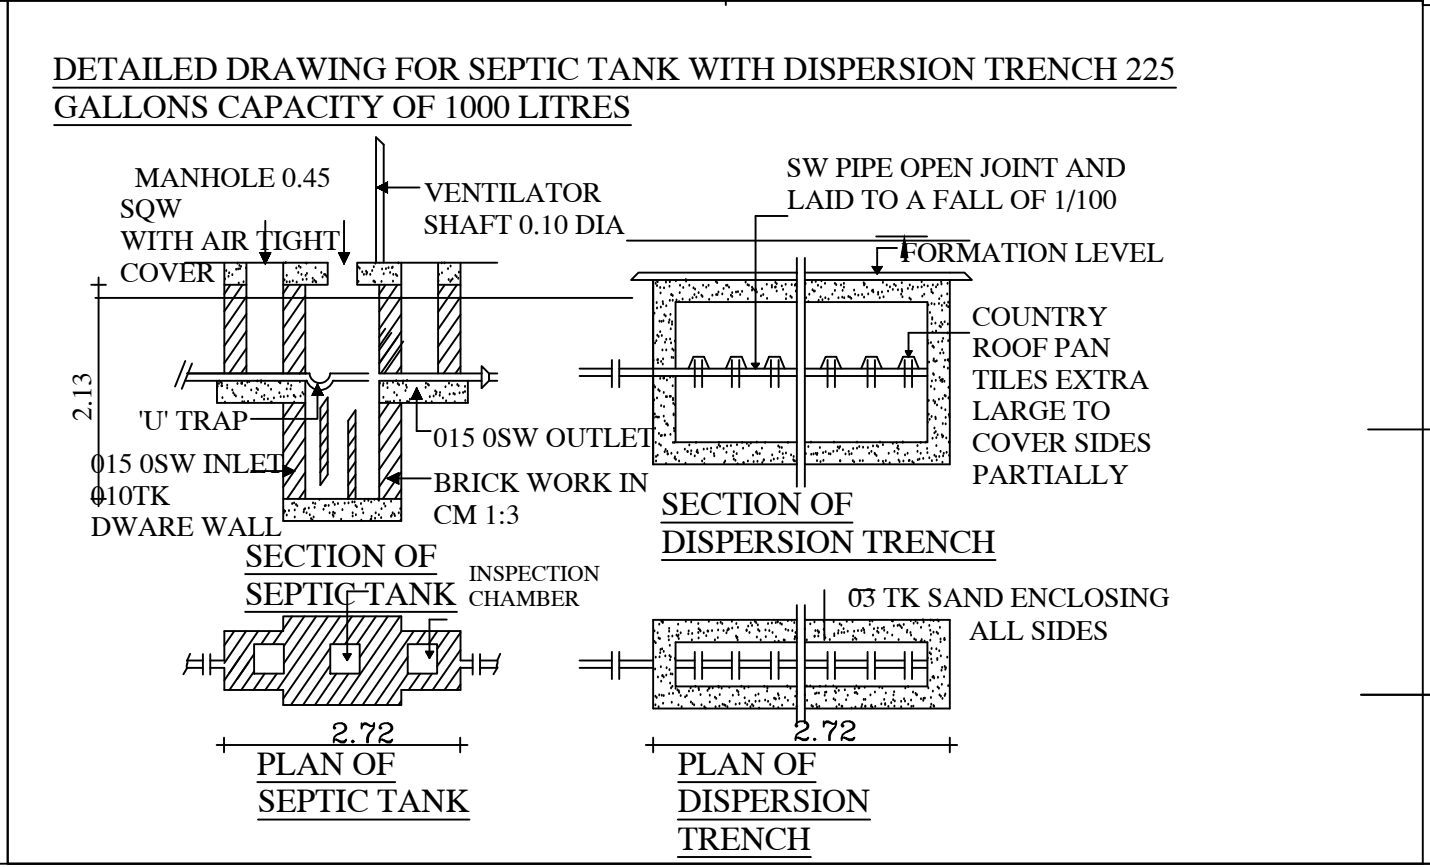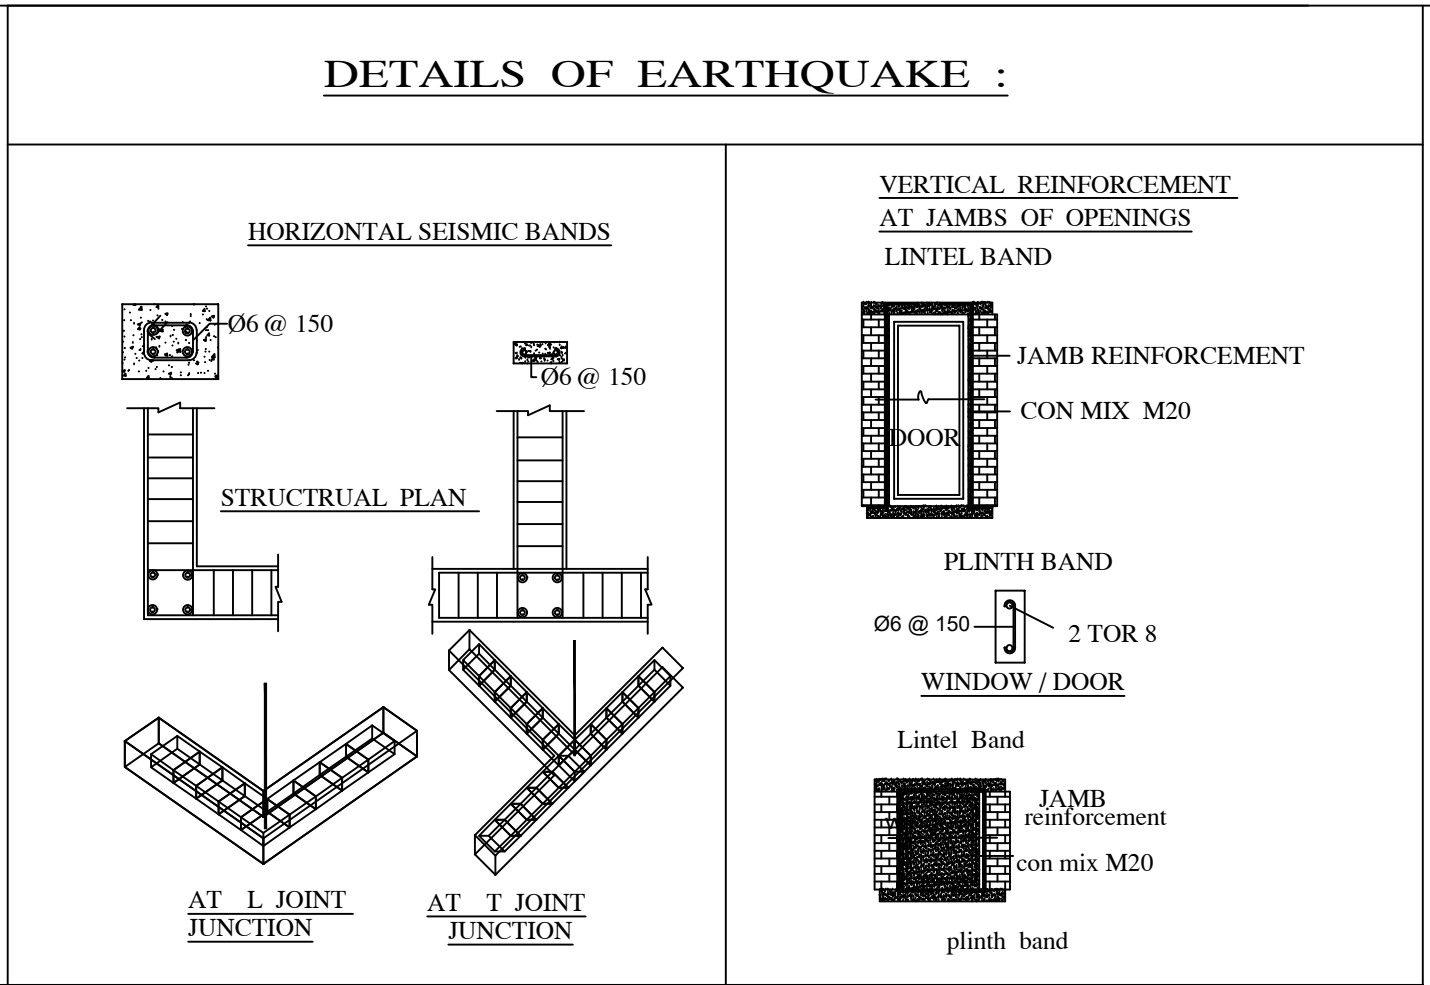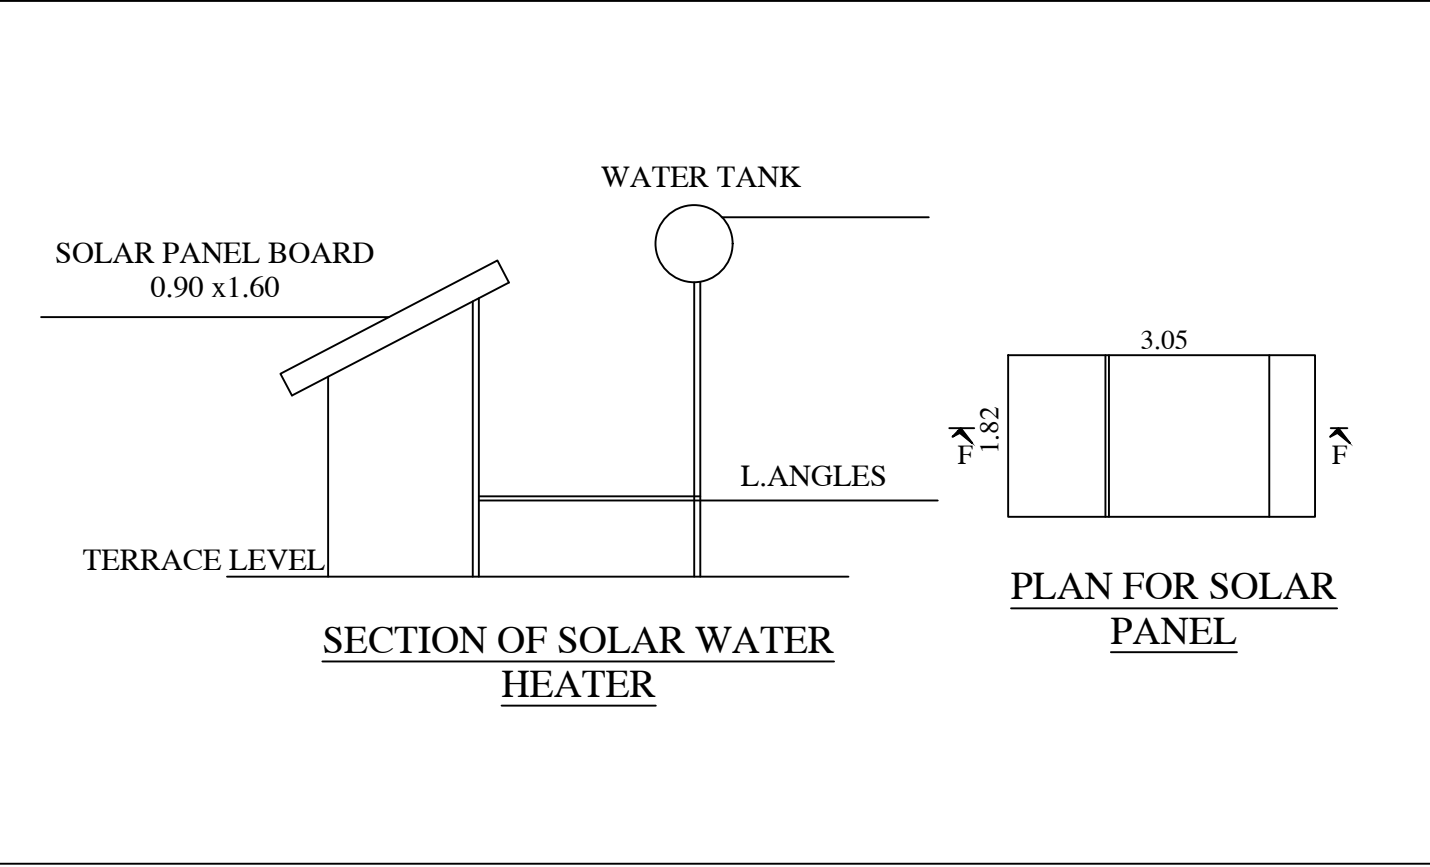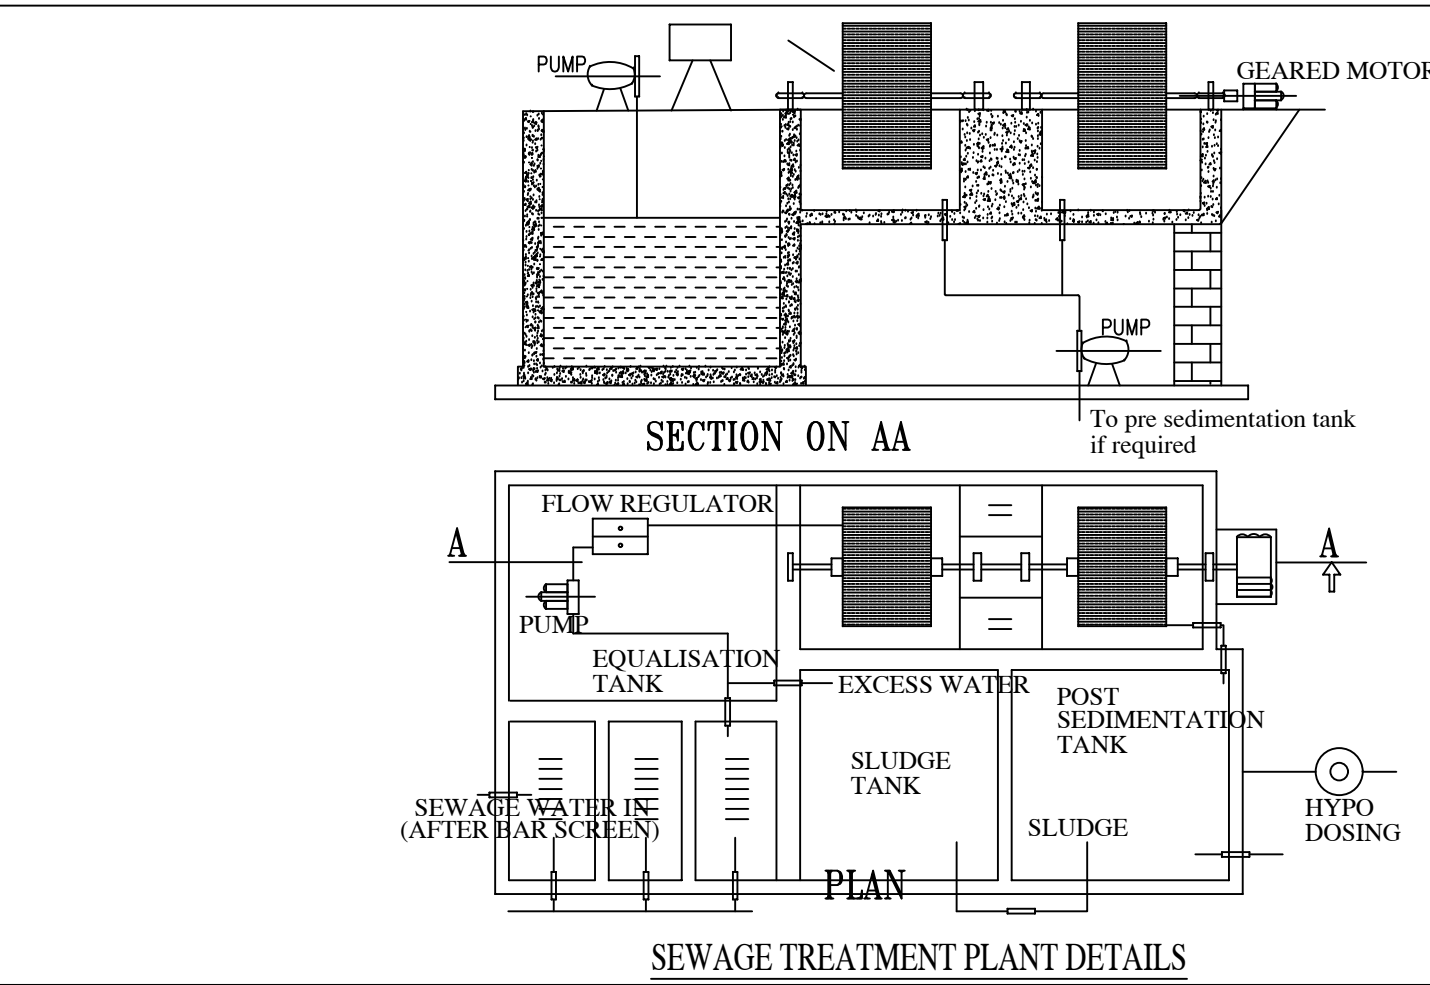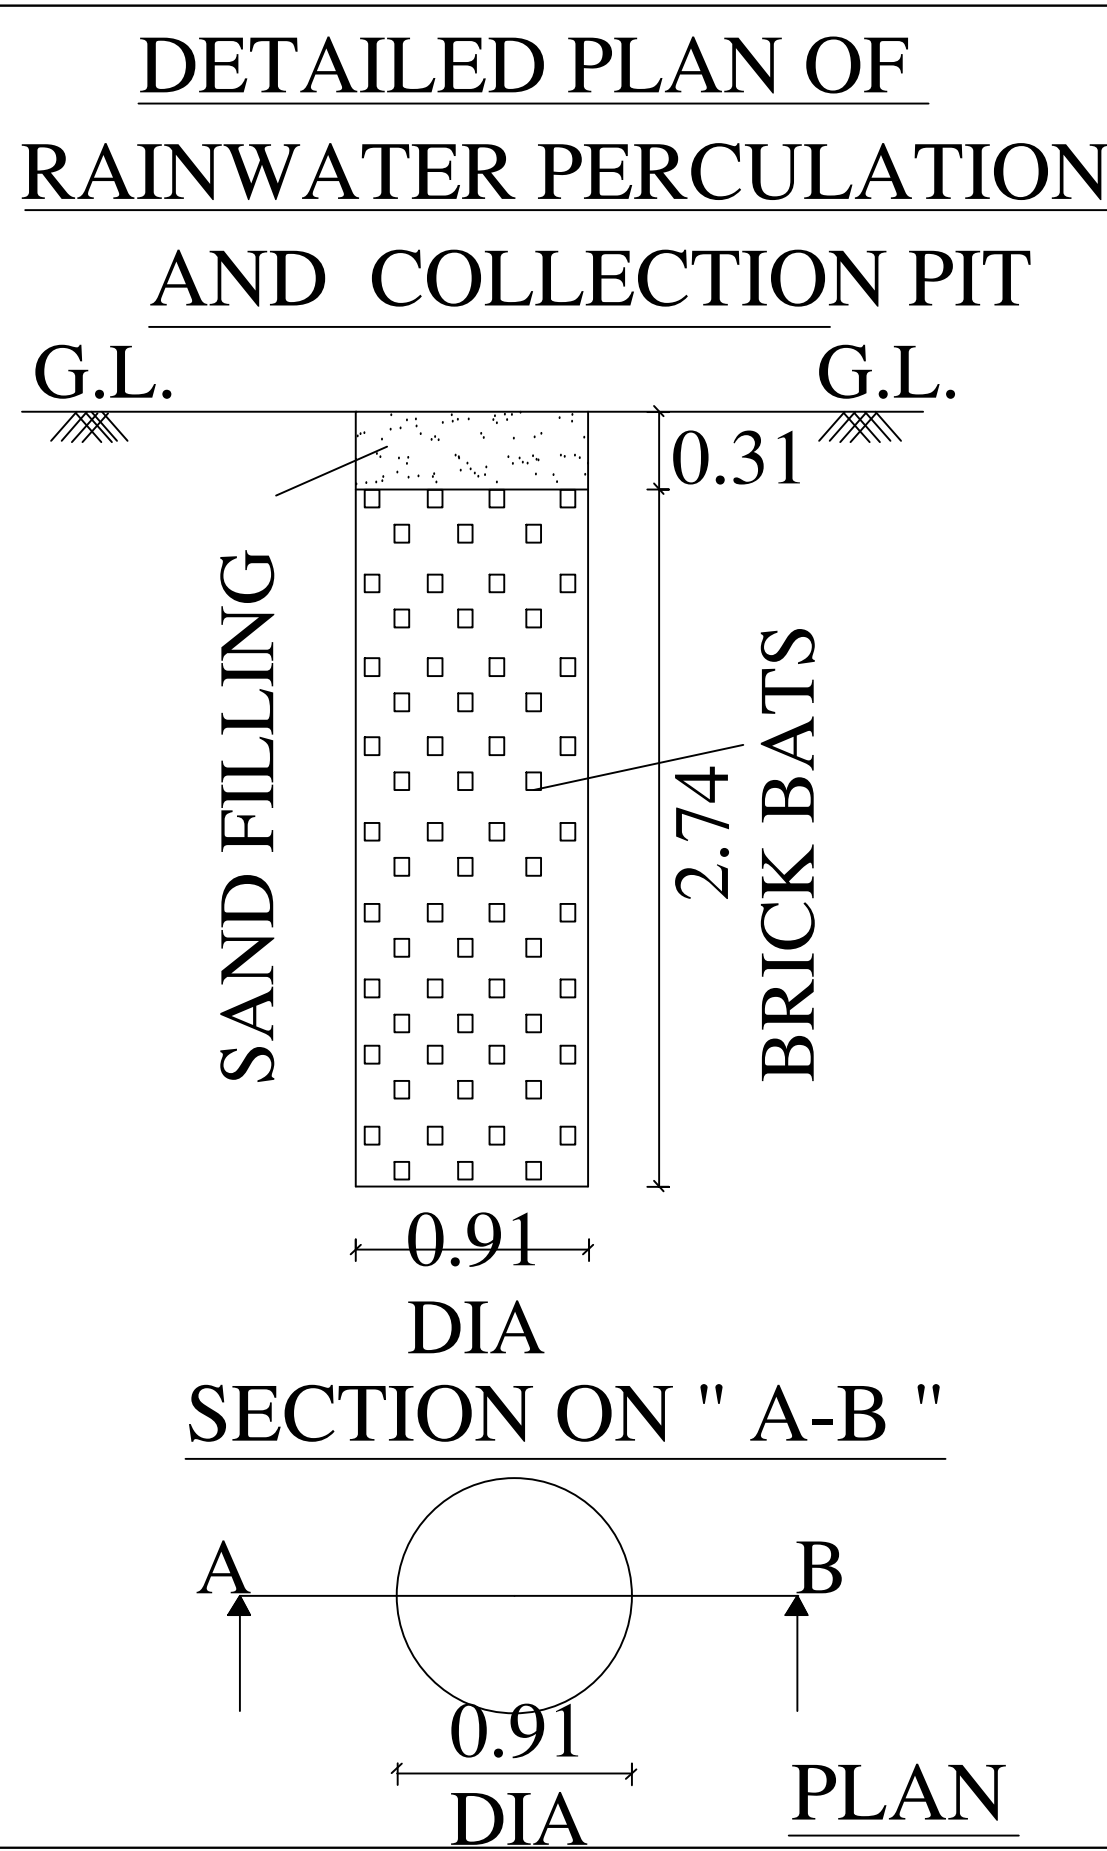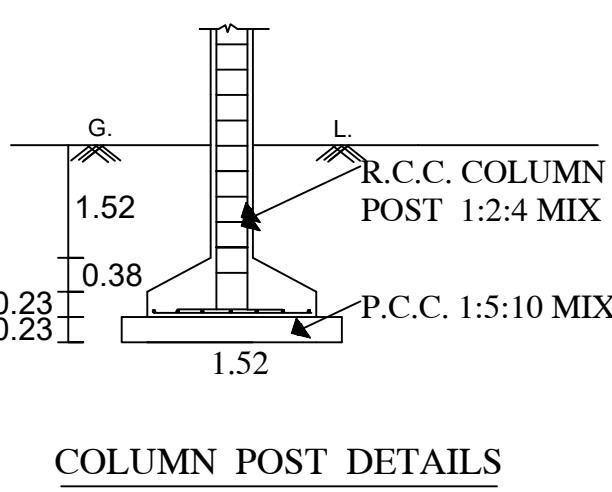

CIVIL ENGINEER / L.B.S.:-