
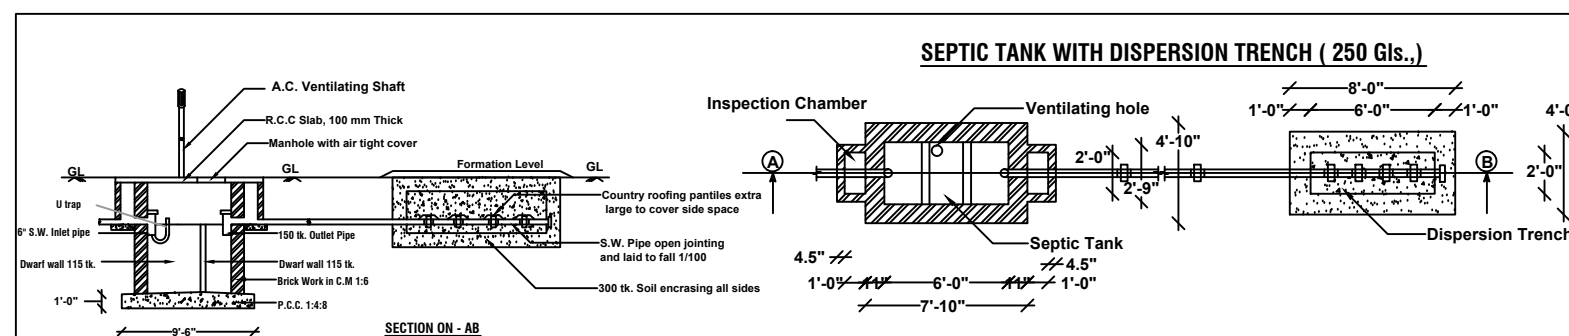
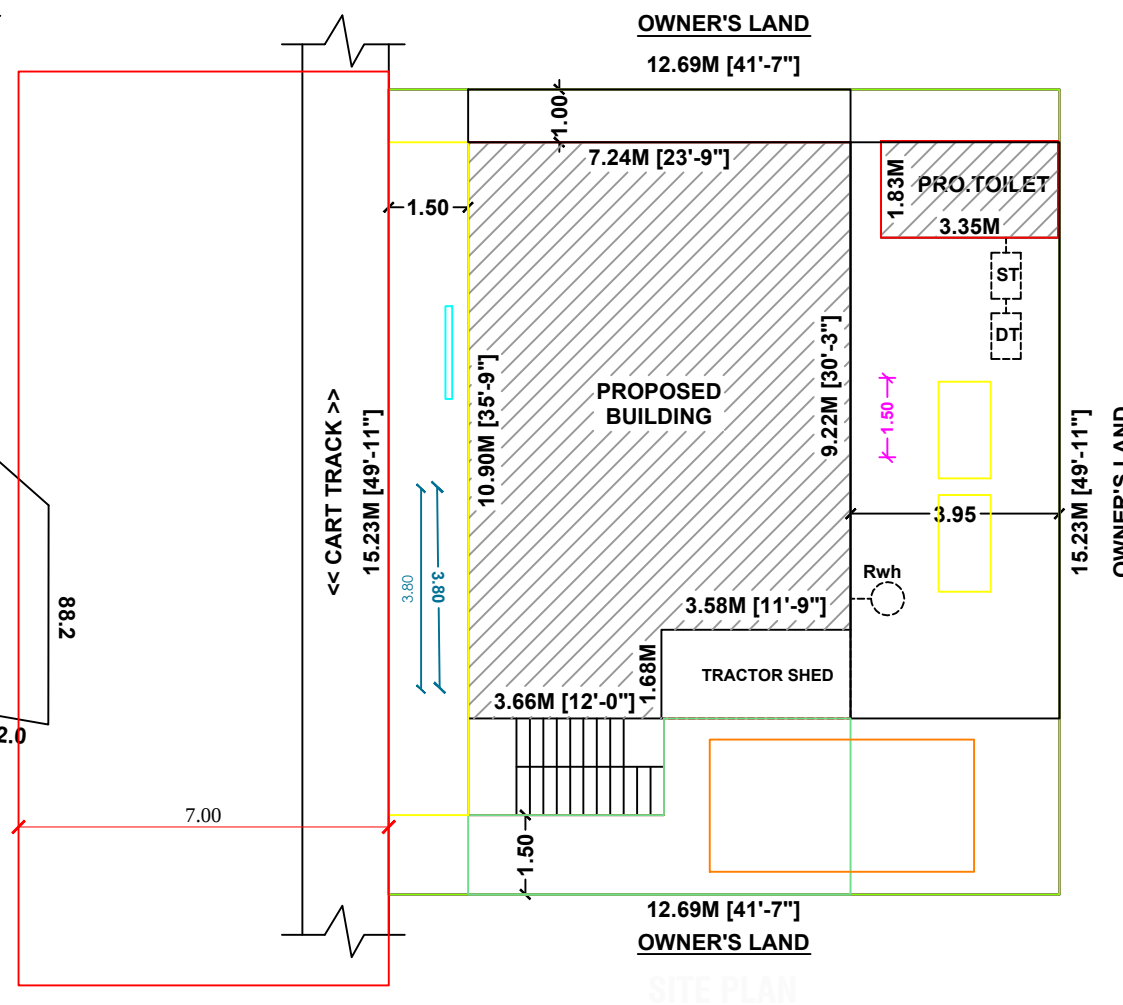
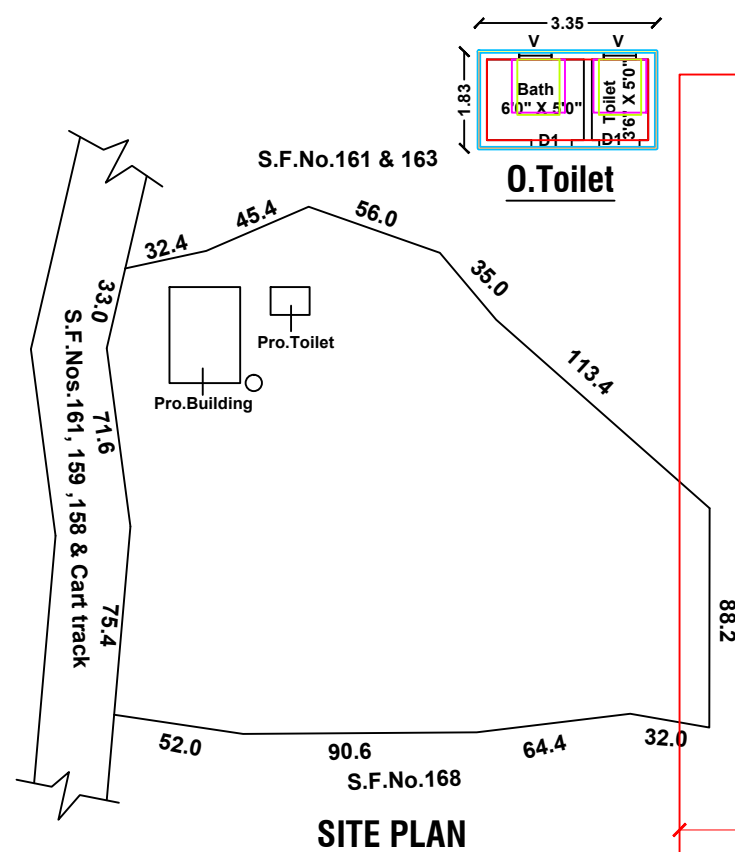
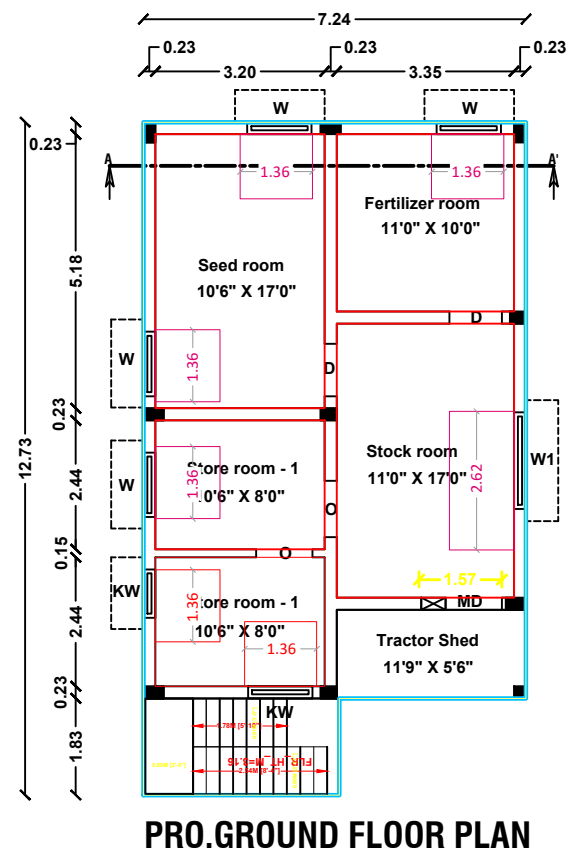
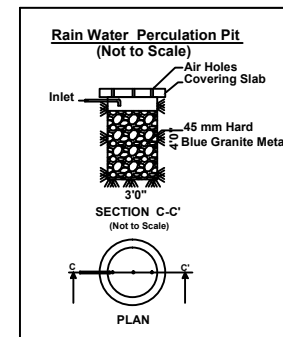
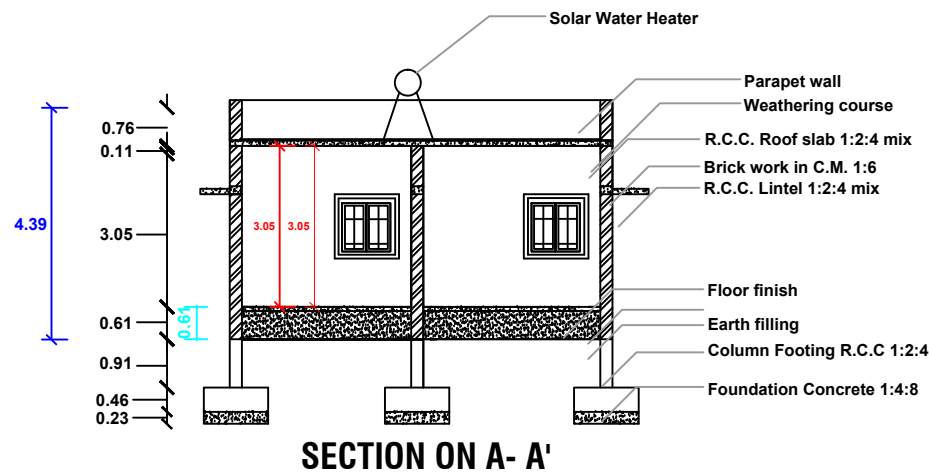


Plan Showing the Proposed Construction of R.C.C Roof Farm House Building in S.F.No.160 South North (East Part),

Joint Patta No.167, Kethanur Village & Panchayat, Palladam Taluk, Tirupur District.

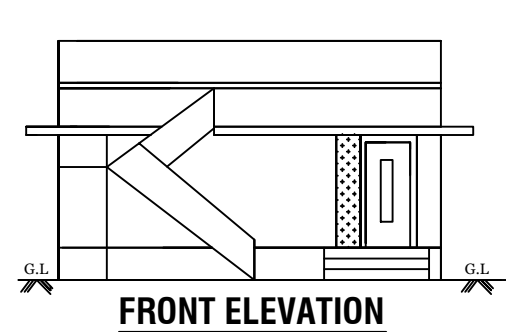

Office Use:

Plan & Site Plan

Scale :



Plan : 1:100

Site Plan : Not to Scale

| Area Details                   | Sq.Ft      | Sq.M   |
|--------------------------------|------------|--------|
| Area of the Land (0.97 + 1.50) | 2.47 Acres |        |
| Area of the Site Used for Ment | 2079.28    | 193.17 |
| Area of the Pro.G.F.Building   | 988.03     | 91.79  |
| Area of the Open Space         | 1091.25    | 101.38 |

Schedule of Joineries :

|    |            |               |               |
|----|------------|---------------|---------------|
| MD | Main Door  | 5'-0" x 7'-0" | (1.53 x 2.13) |
| D  | Door       | 3'-3" x 7'-0" | (0.99 x 2.13) |
| D1 | Door       | 2'-6" x 7'-0" | (0.76 x 2.13) |
| O  | Open       | 3'-6" x 7'-0" | (1.06 x 2.13) |
| W  | Window     | 4'-0" x 4'-0" | (1.21 x 1.21) |
| W1 | Window     | 6'-0" x 4'-0" | (1.82 x 1.21) |
| KW | Window     | 3'-0" x 3'-0" | (0.91 x 0.91) |
| V  | Ventilator | 2'-0" x 3'-0" | (0.60 x 0.91) |

Site boundary ☐ Road ☐

Pro. Building ☐ Rain Water Pit (RWH) ☐

Mr.M.Subramaniam, S/o.Marappagounder.

*Signature of Mr. M. Subramaniam*

Applicant

*Signature of Er. P. Prakash*  
Er. P. PRAKASH, D.C.E., B.E., R.E.,  
GRADE - III, - 157/LS/2022/00004  
SP BUILDERS AND ASSOCIATES  
No.1, AGM Complex Ist Floor,  
Muthusamy Street, Near Adithya Auto Parts,  
Raja Mill Road, Pollachi - 642 001.  
Cell : 80128 12595

Registered Engineer

SHEET\_1