




PLAN SHOWING THE PROPOSED CONSTRUCTION OF R.C.C. ROOF GROUND FLOOR BUILDING AT
S.F.NO.279/3B1, PERIYAVALAVADI VILLAGE & PANCHAYAT, UDUMALPET TALUK, TIRUPPUR DISTRICT.

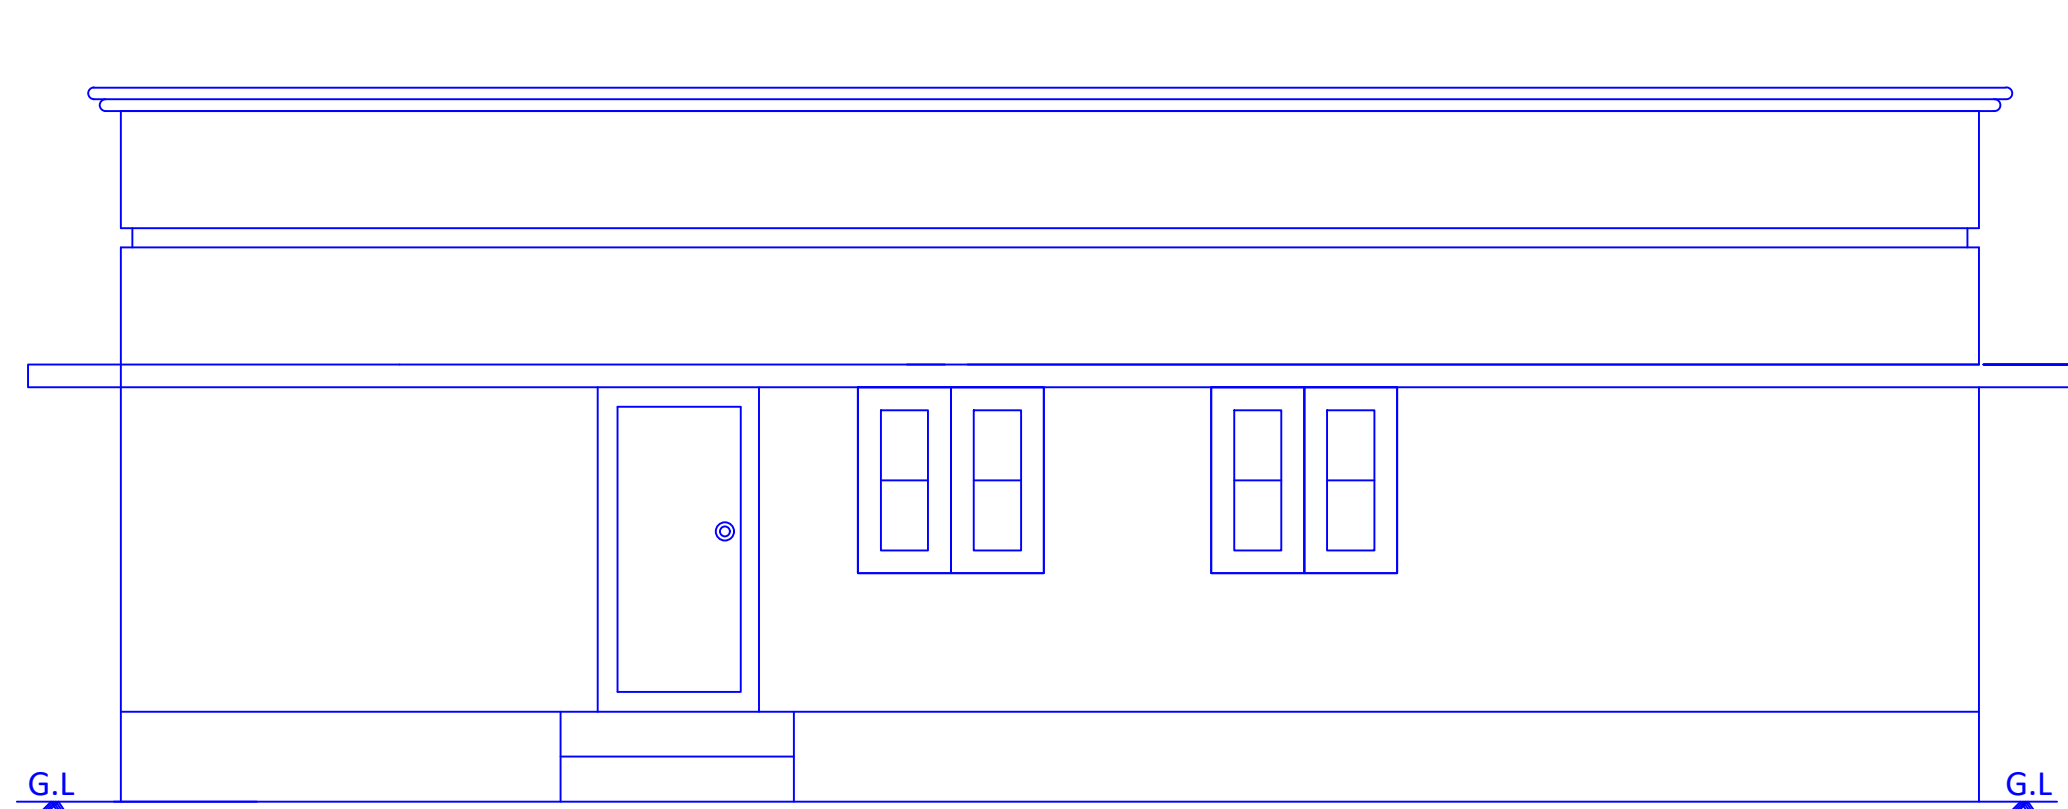


ELEVATION

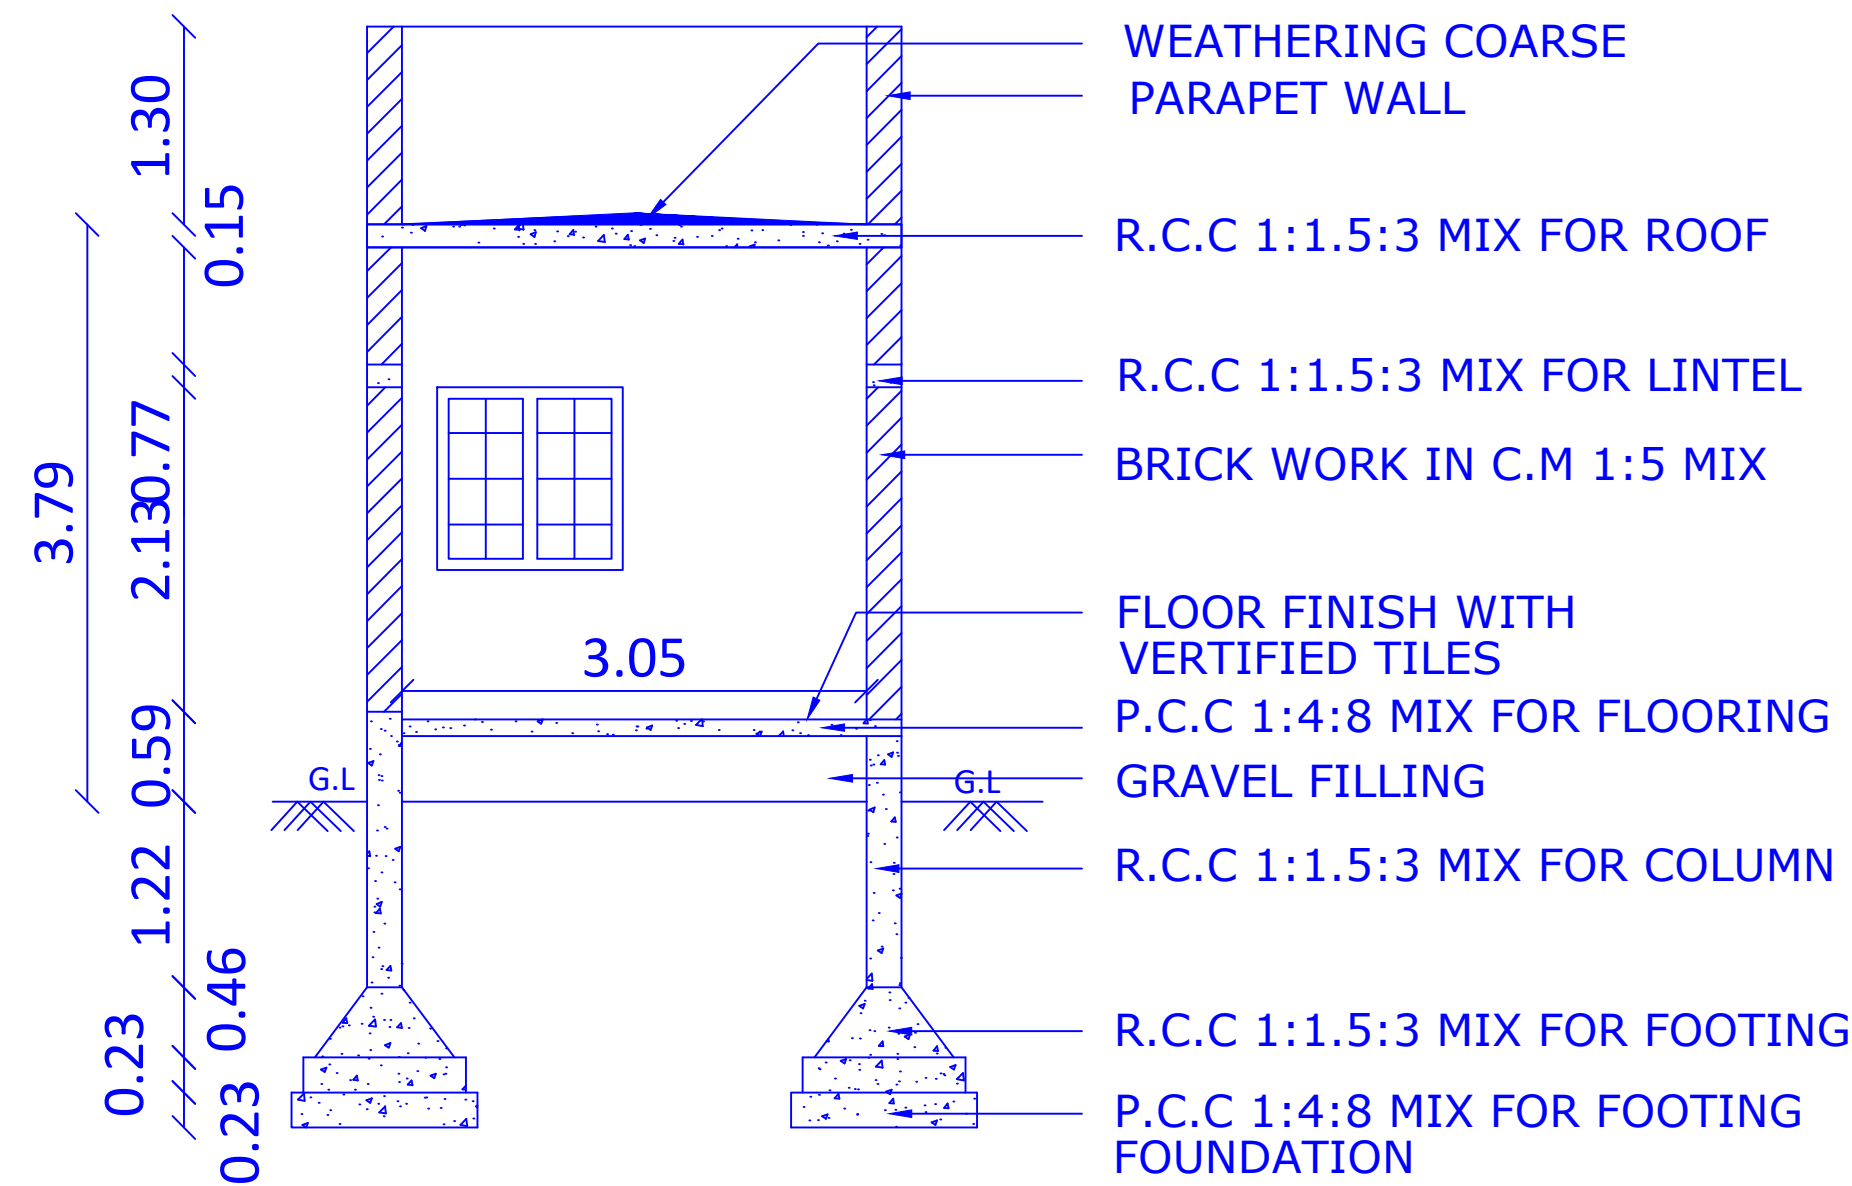

SECTION A-A'

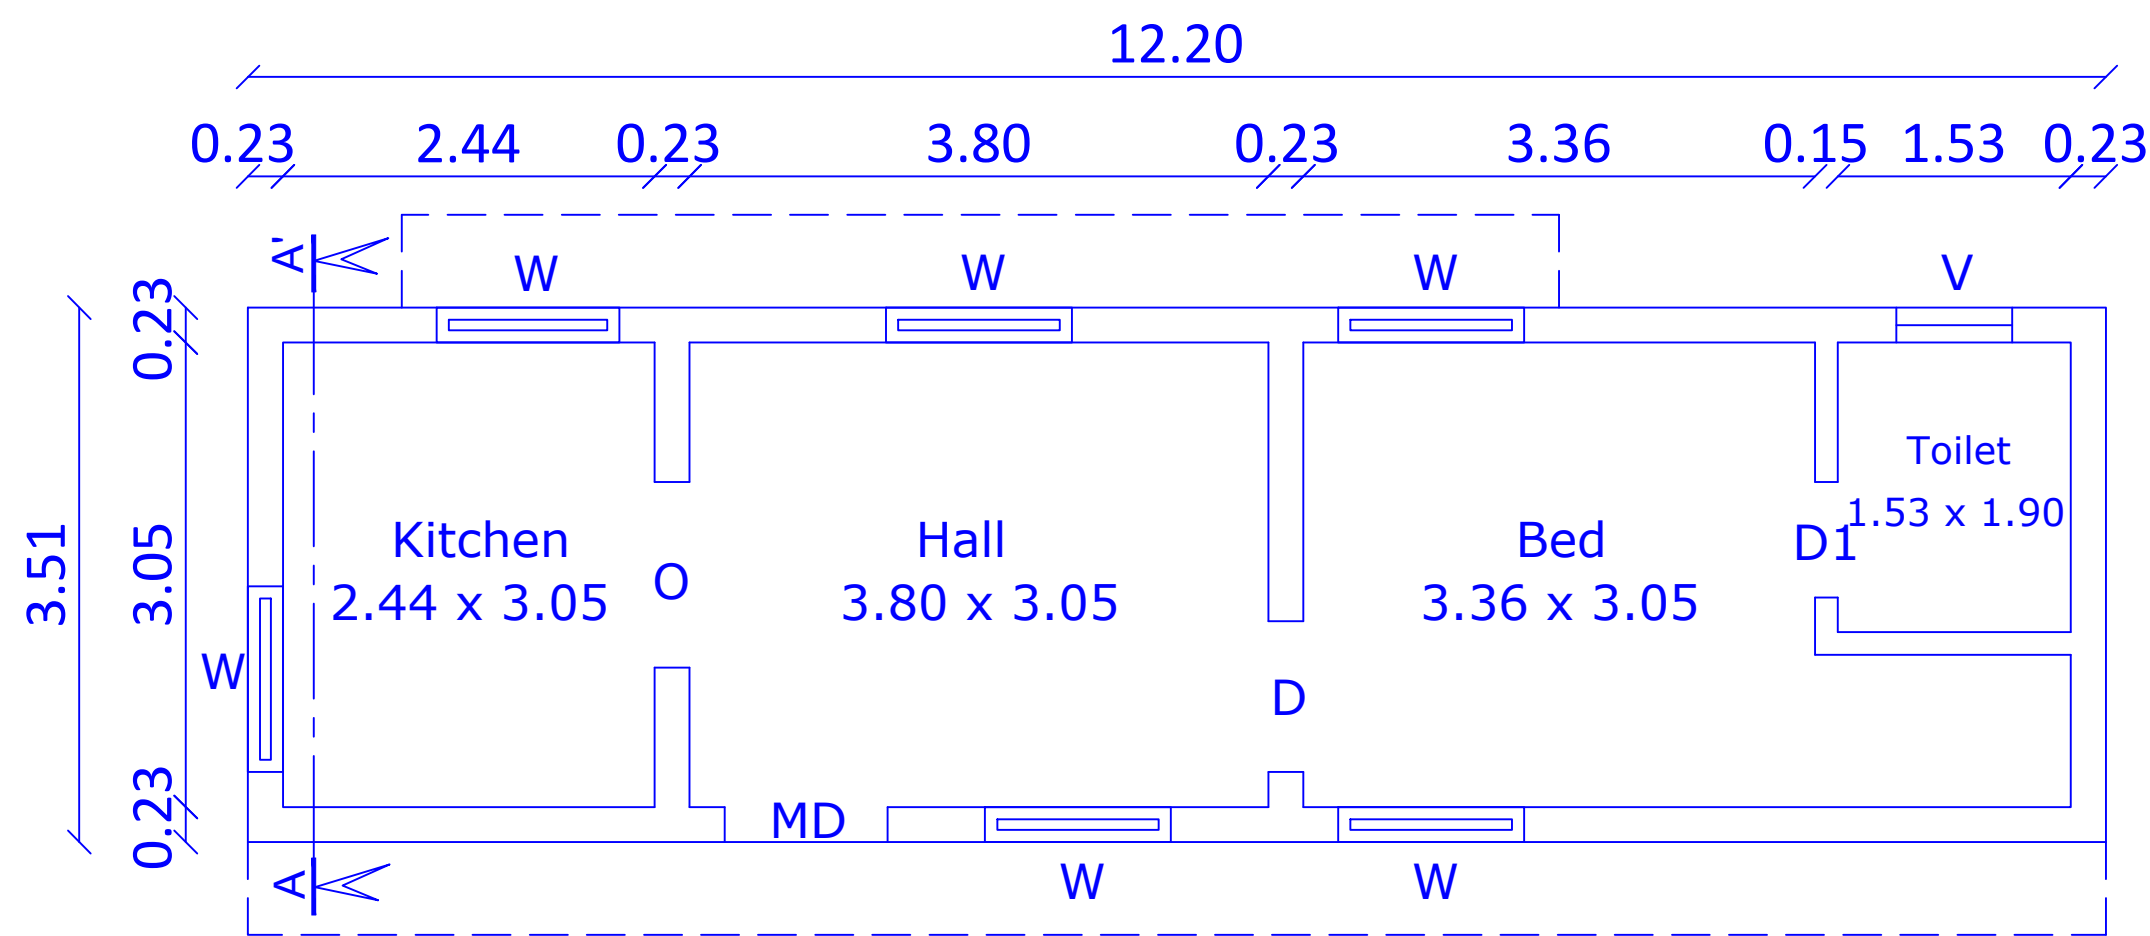

PLAN

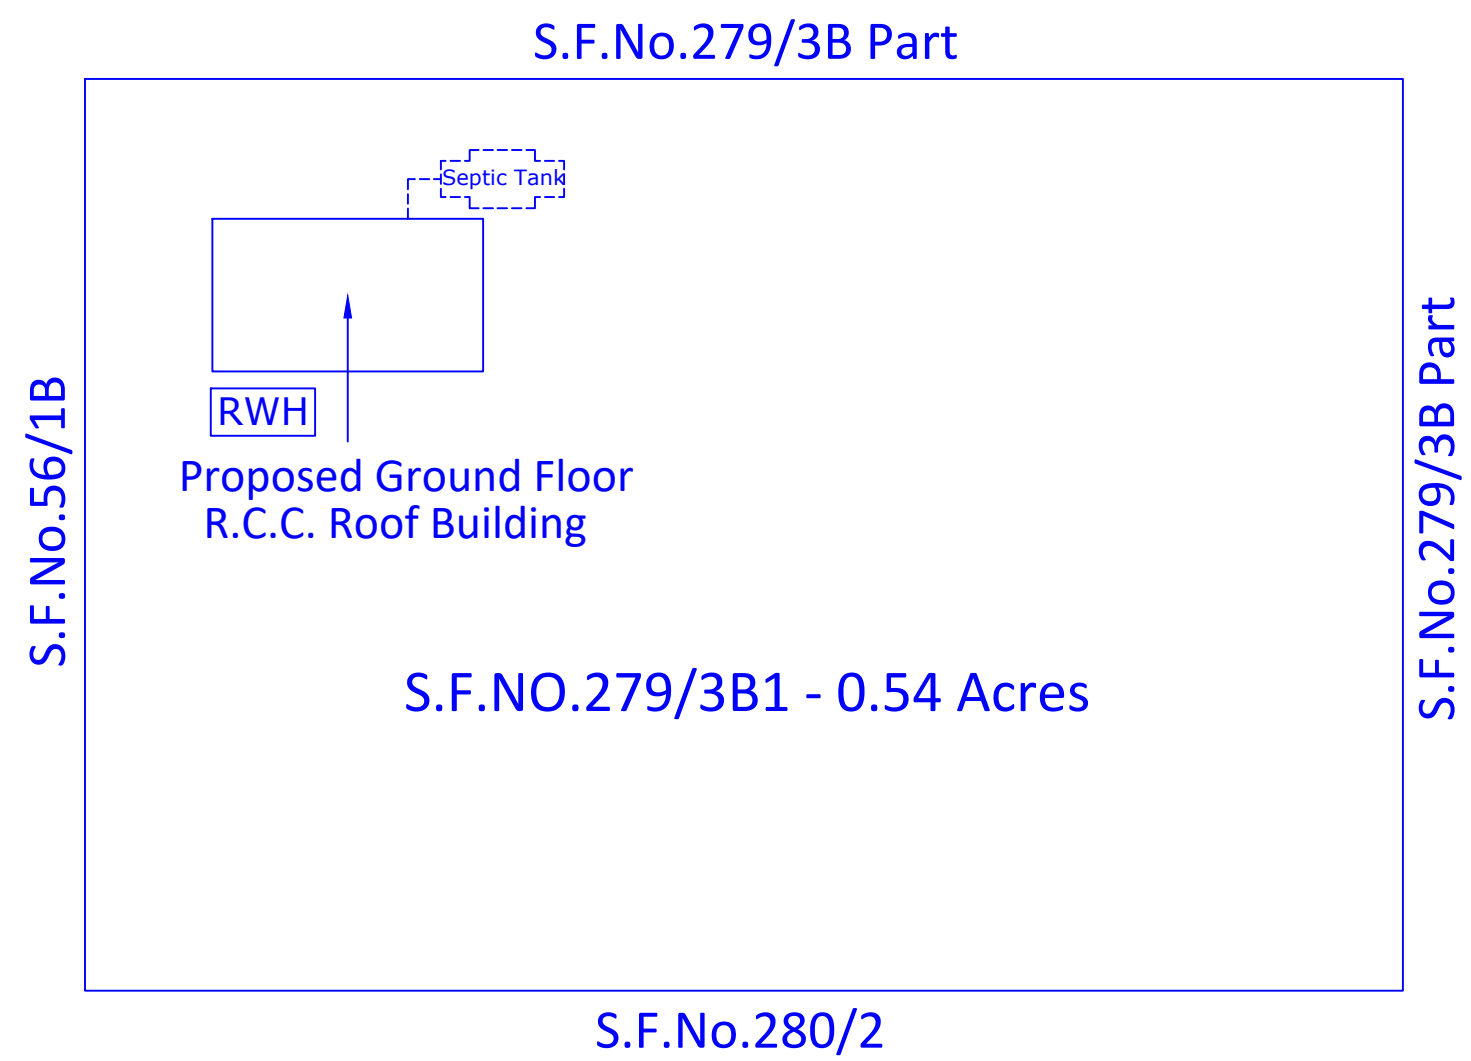



SITE PLAN


SCALE:	 N	
PLAN : 1:100		
SITE PLAN: Not To Scale		

AREA DETAILS	Sq.ft	Sq.m
Area of the Land	0.54 Acres	
Area of the Residence	460.91	42.82

JOINERY DETAILS	Sq.m
ED - ENTRANCE	1.20 x 2.10
D - DOOR	0.91 x 2.10
D1 - DOOR	0.76 x 2.10
W - WINDOW	1.22 x 1.20
V - VENTILATOR	0.76 x 0.76
O - OPEN	1.22 x 2.10

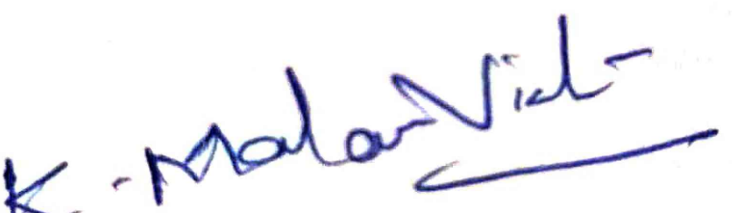
(P.Malarvizhi, W/o.Prabhu)
APPLICANT

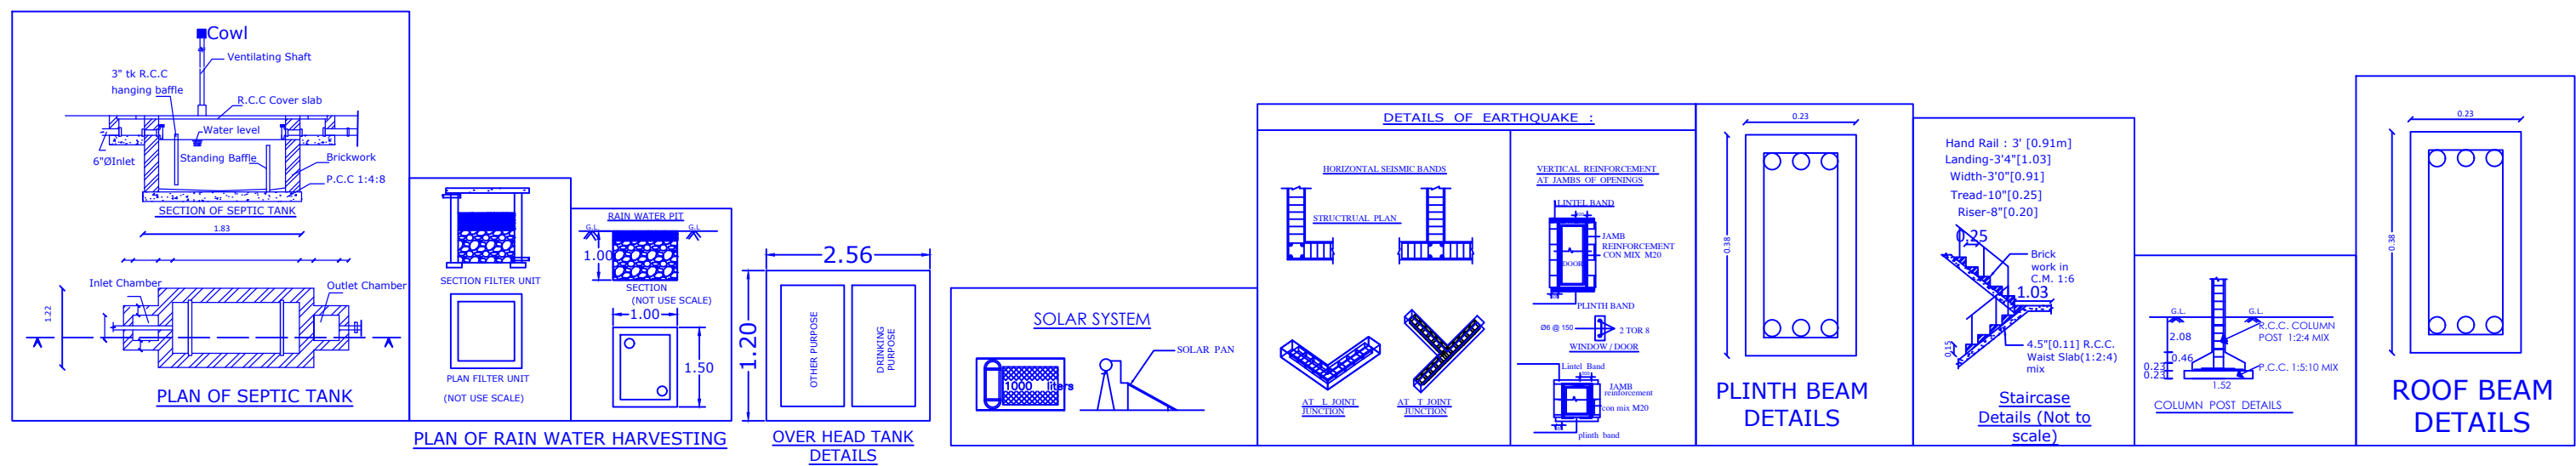

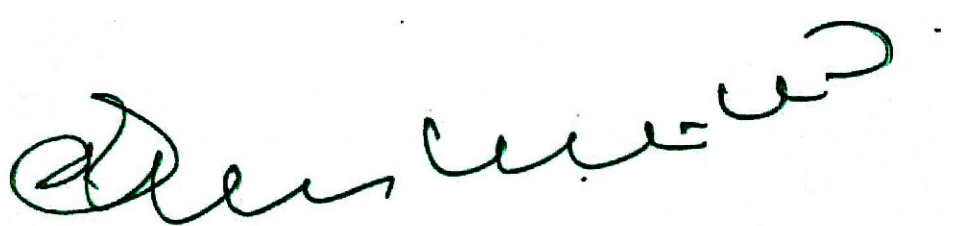
Er.U.K.N.SURESH, M.E. (Structures),
M.Sc.(Valuation), M.I.E., F.I.I.V., A.I.V., M.I.S.T.E., L.B.S.,
Registered Engineer Grade - III (RE)
Regd.No.CBE Rgn/RE/G-I/2019/07/009, Dt.01.07.2019
Cell : 98432 24339, Ph: 04252 - 225343
REGISTERED ENGINEER