




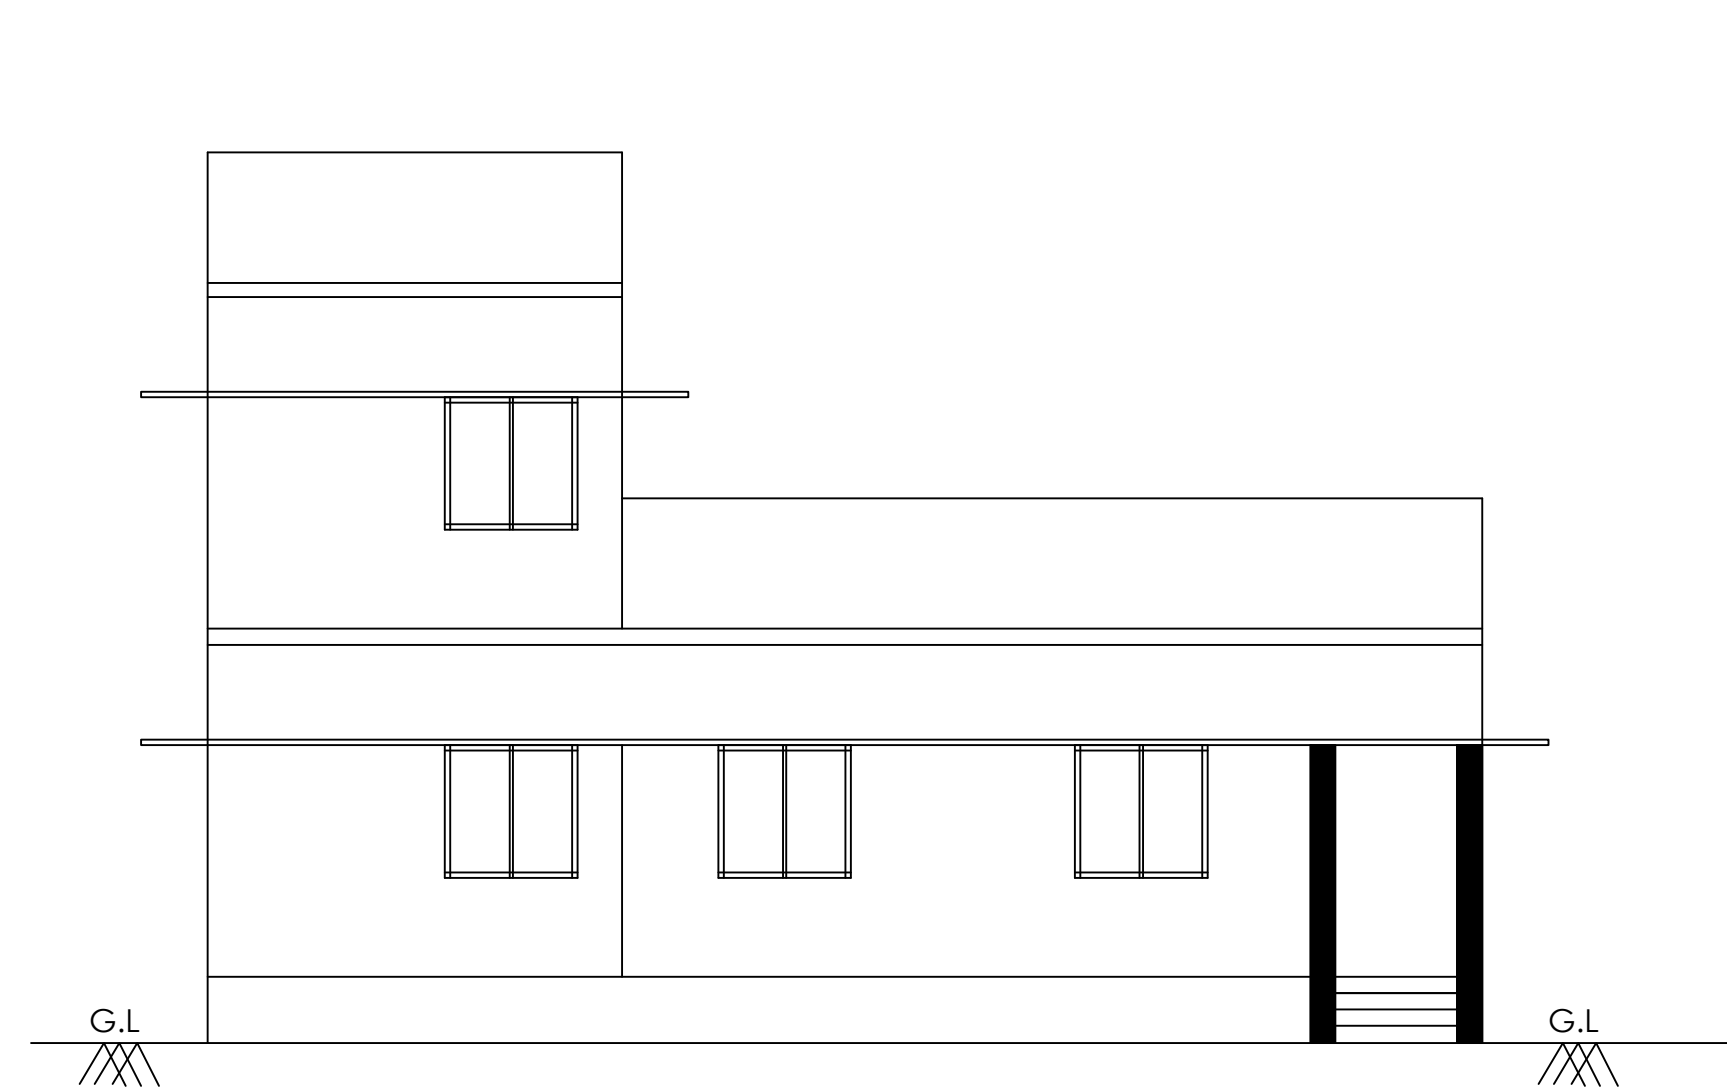


SOUTH SIDE ELEVATION

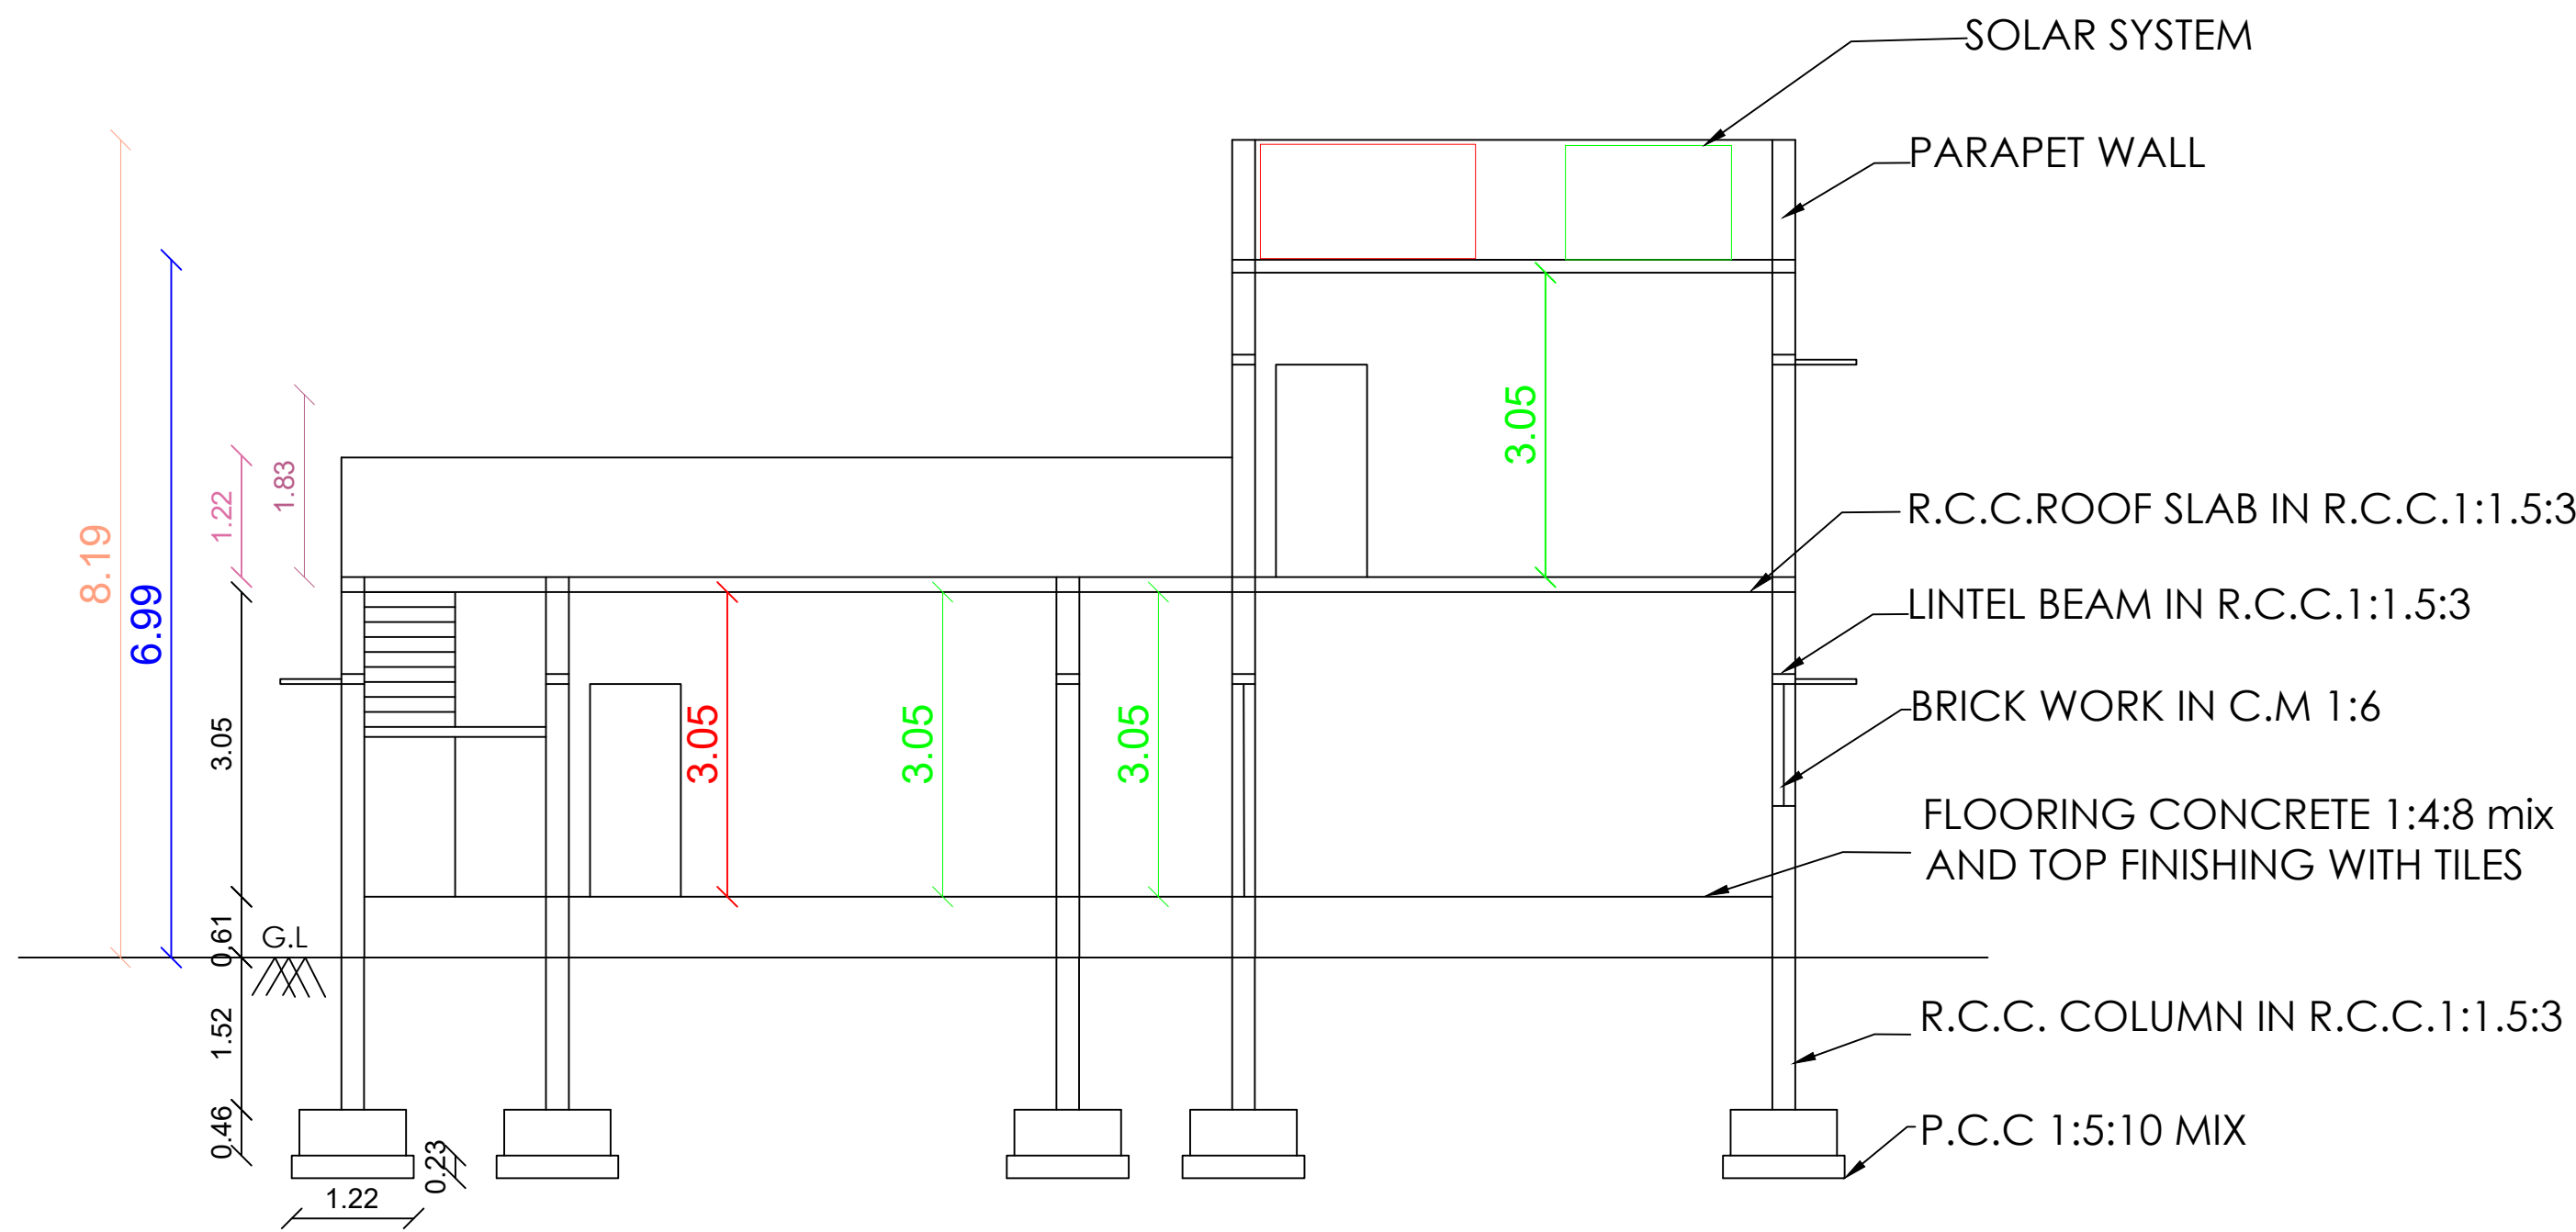


SECTION A-A

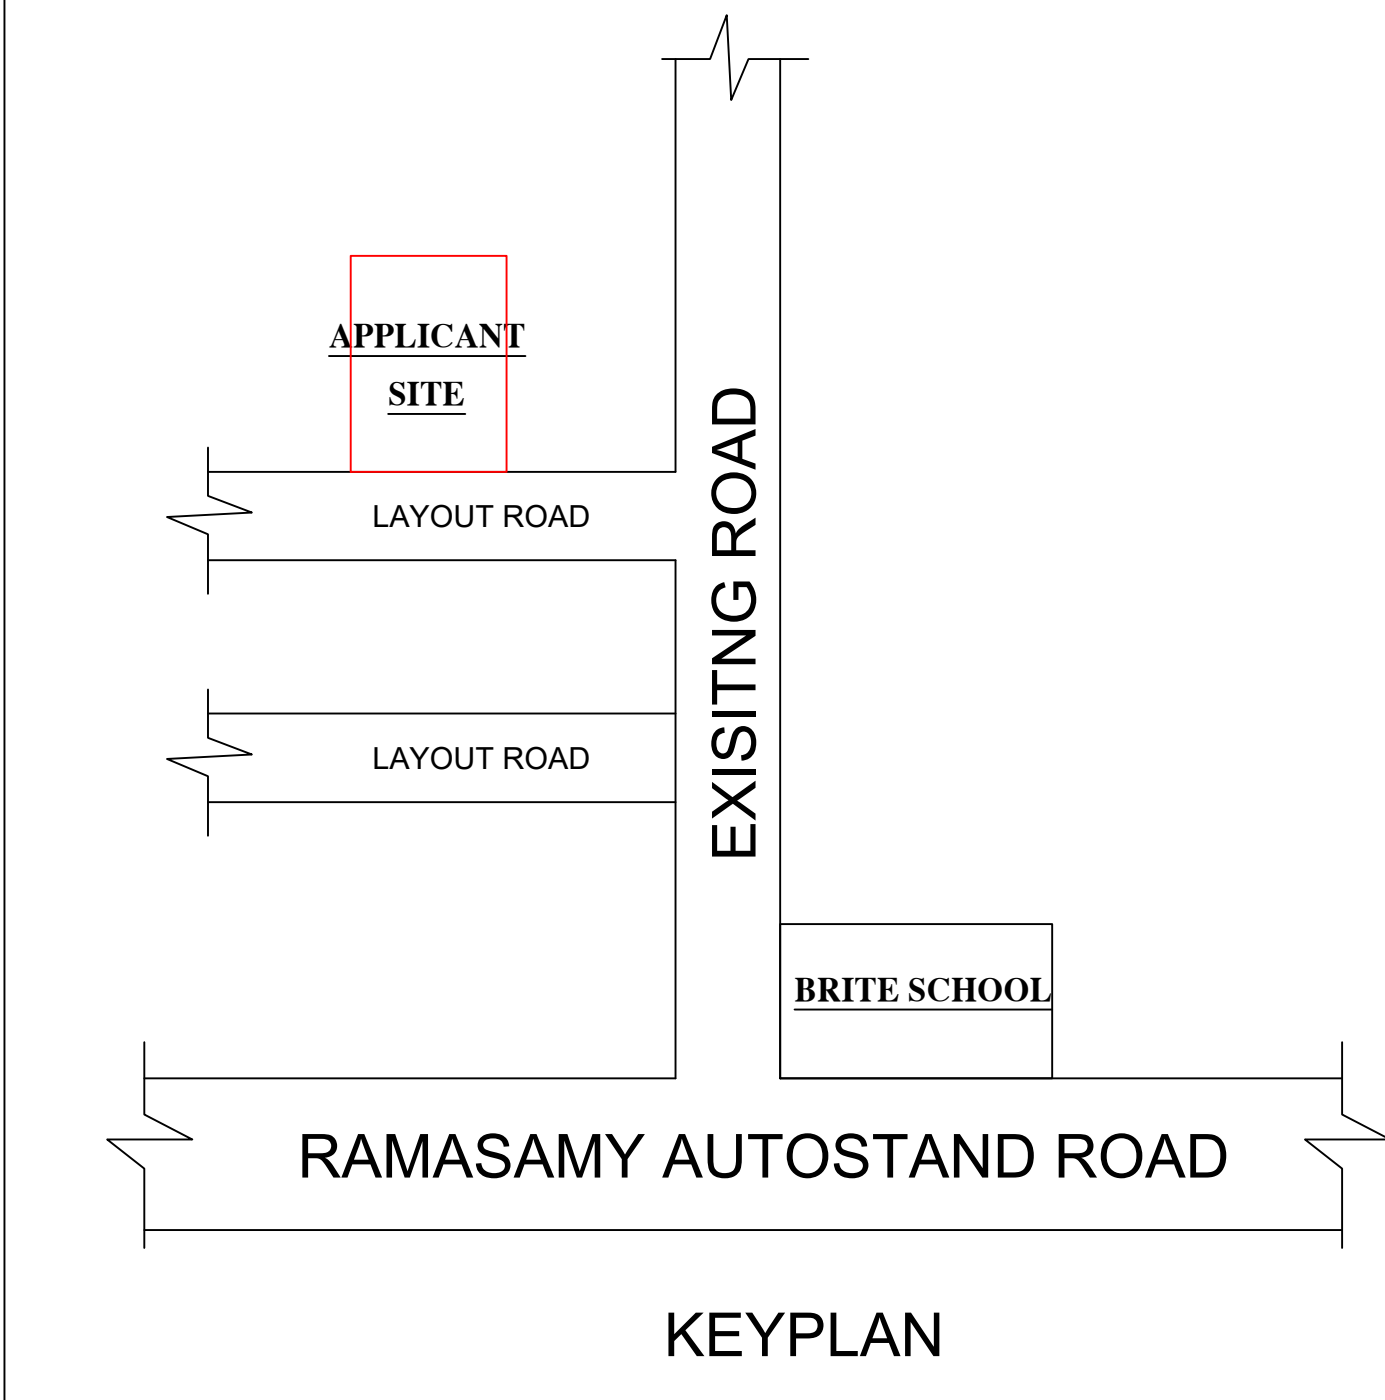


KEYPLAN

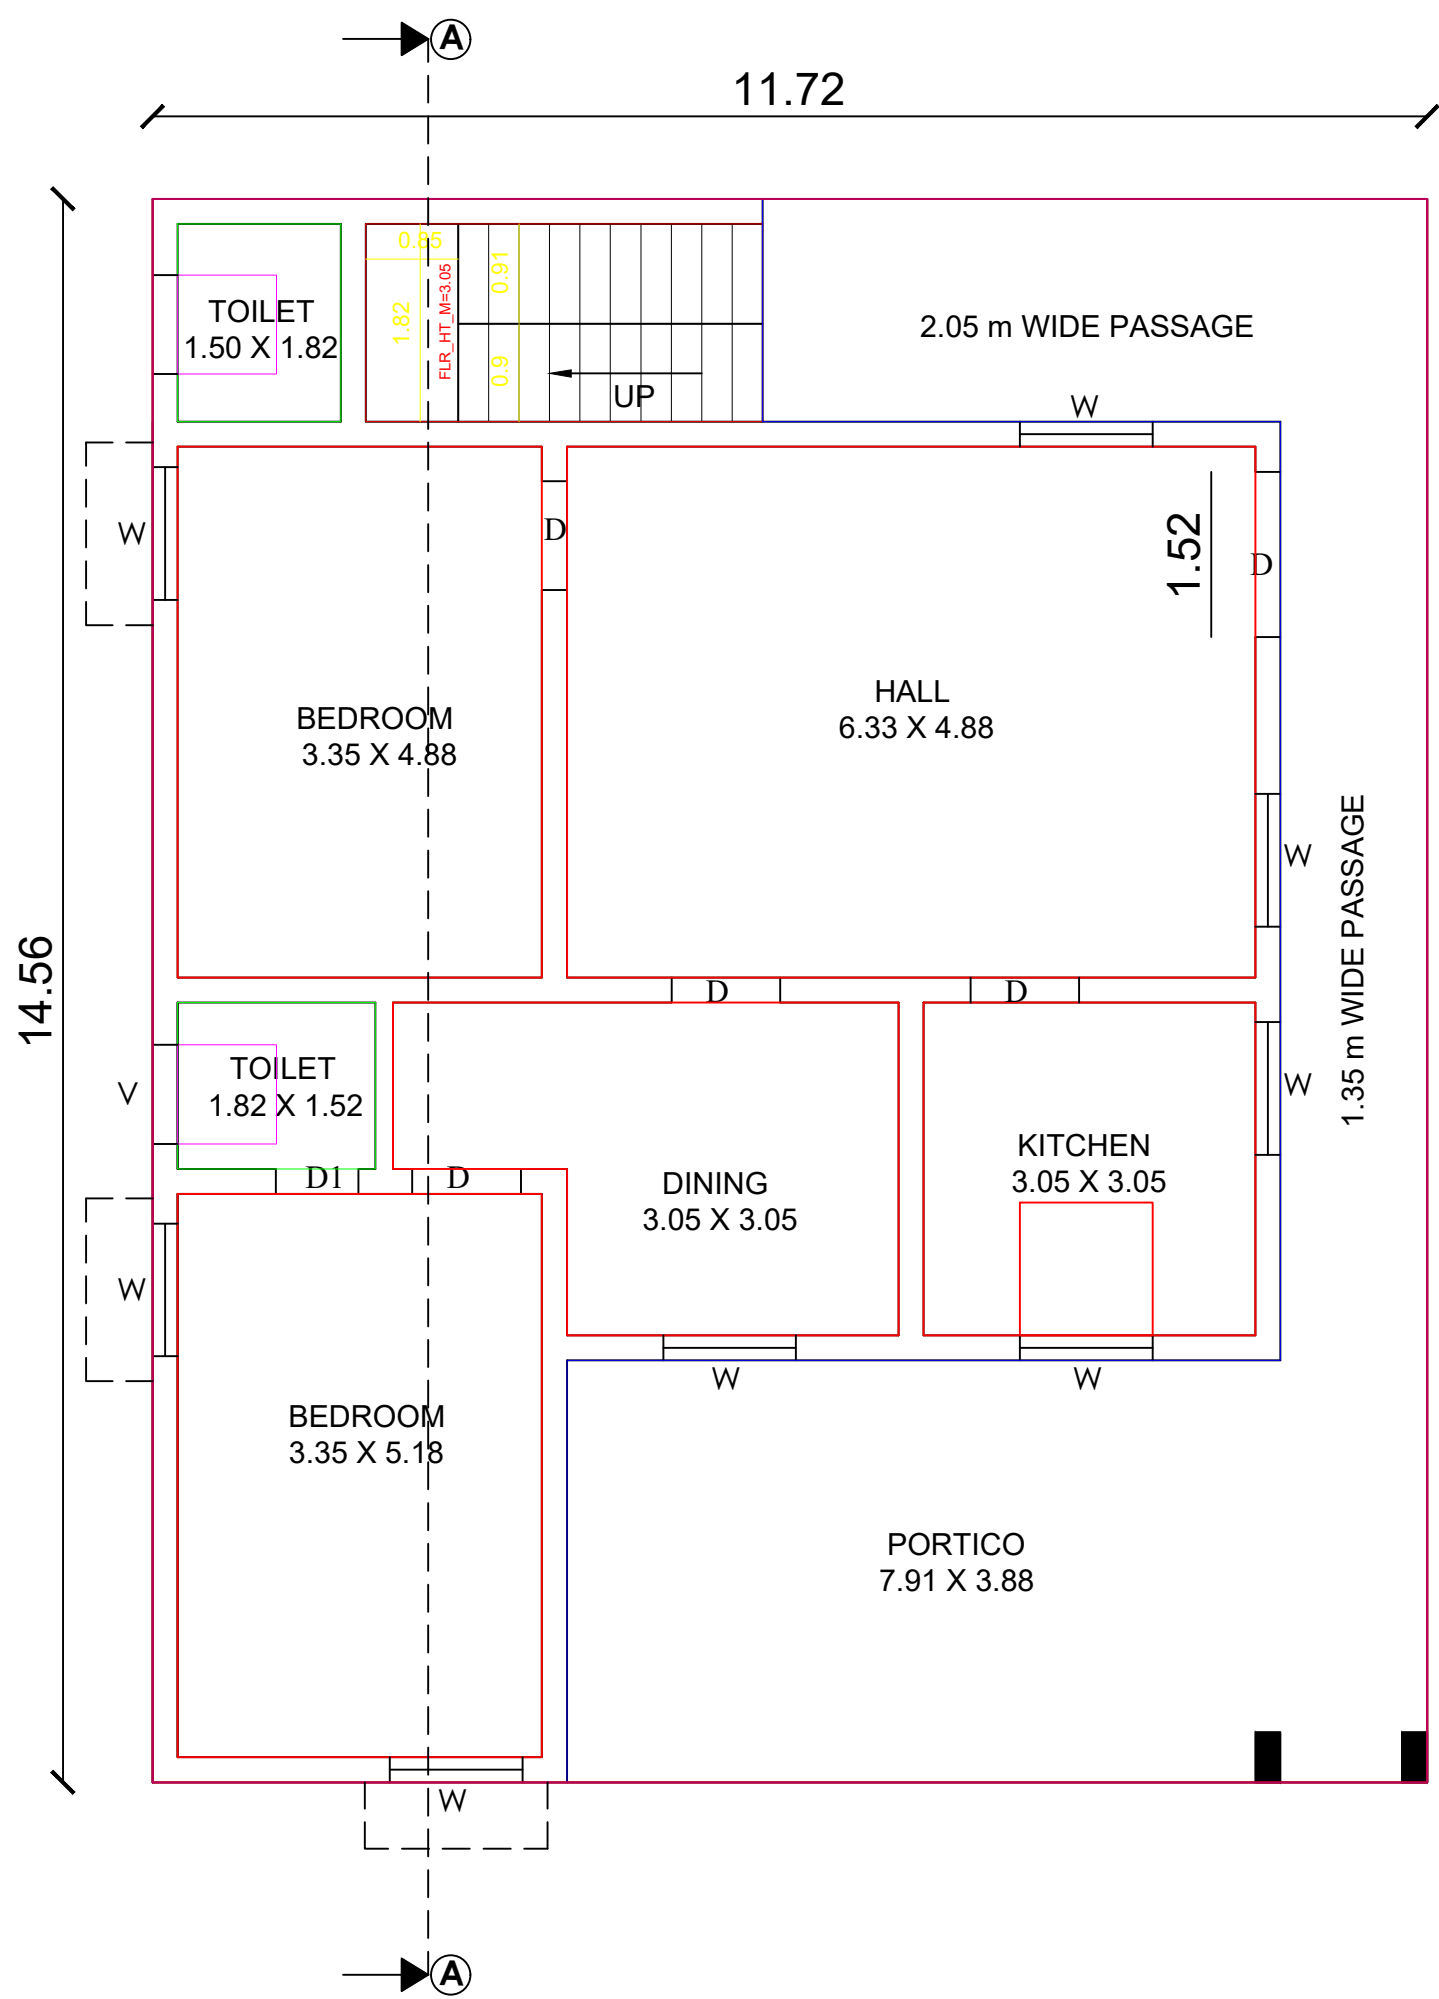


GROUND FLOOR PLAN

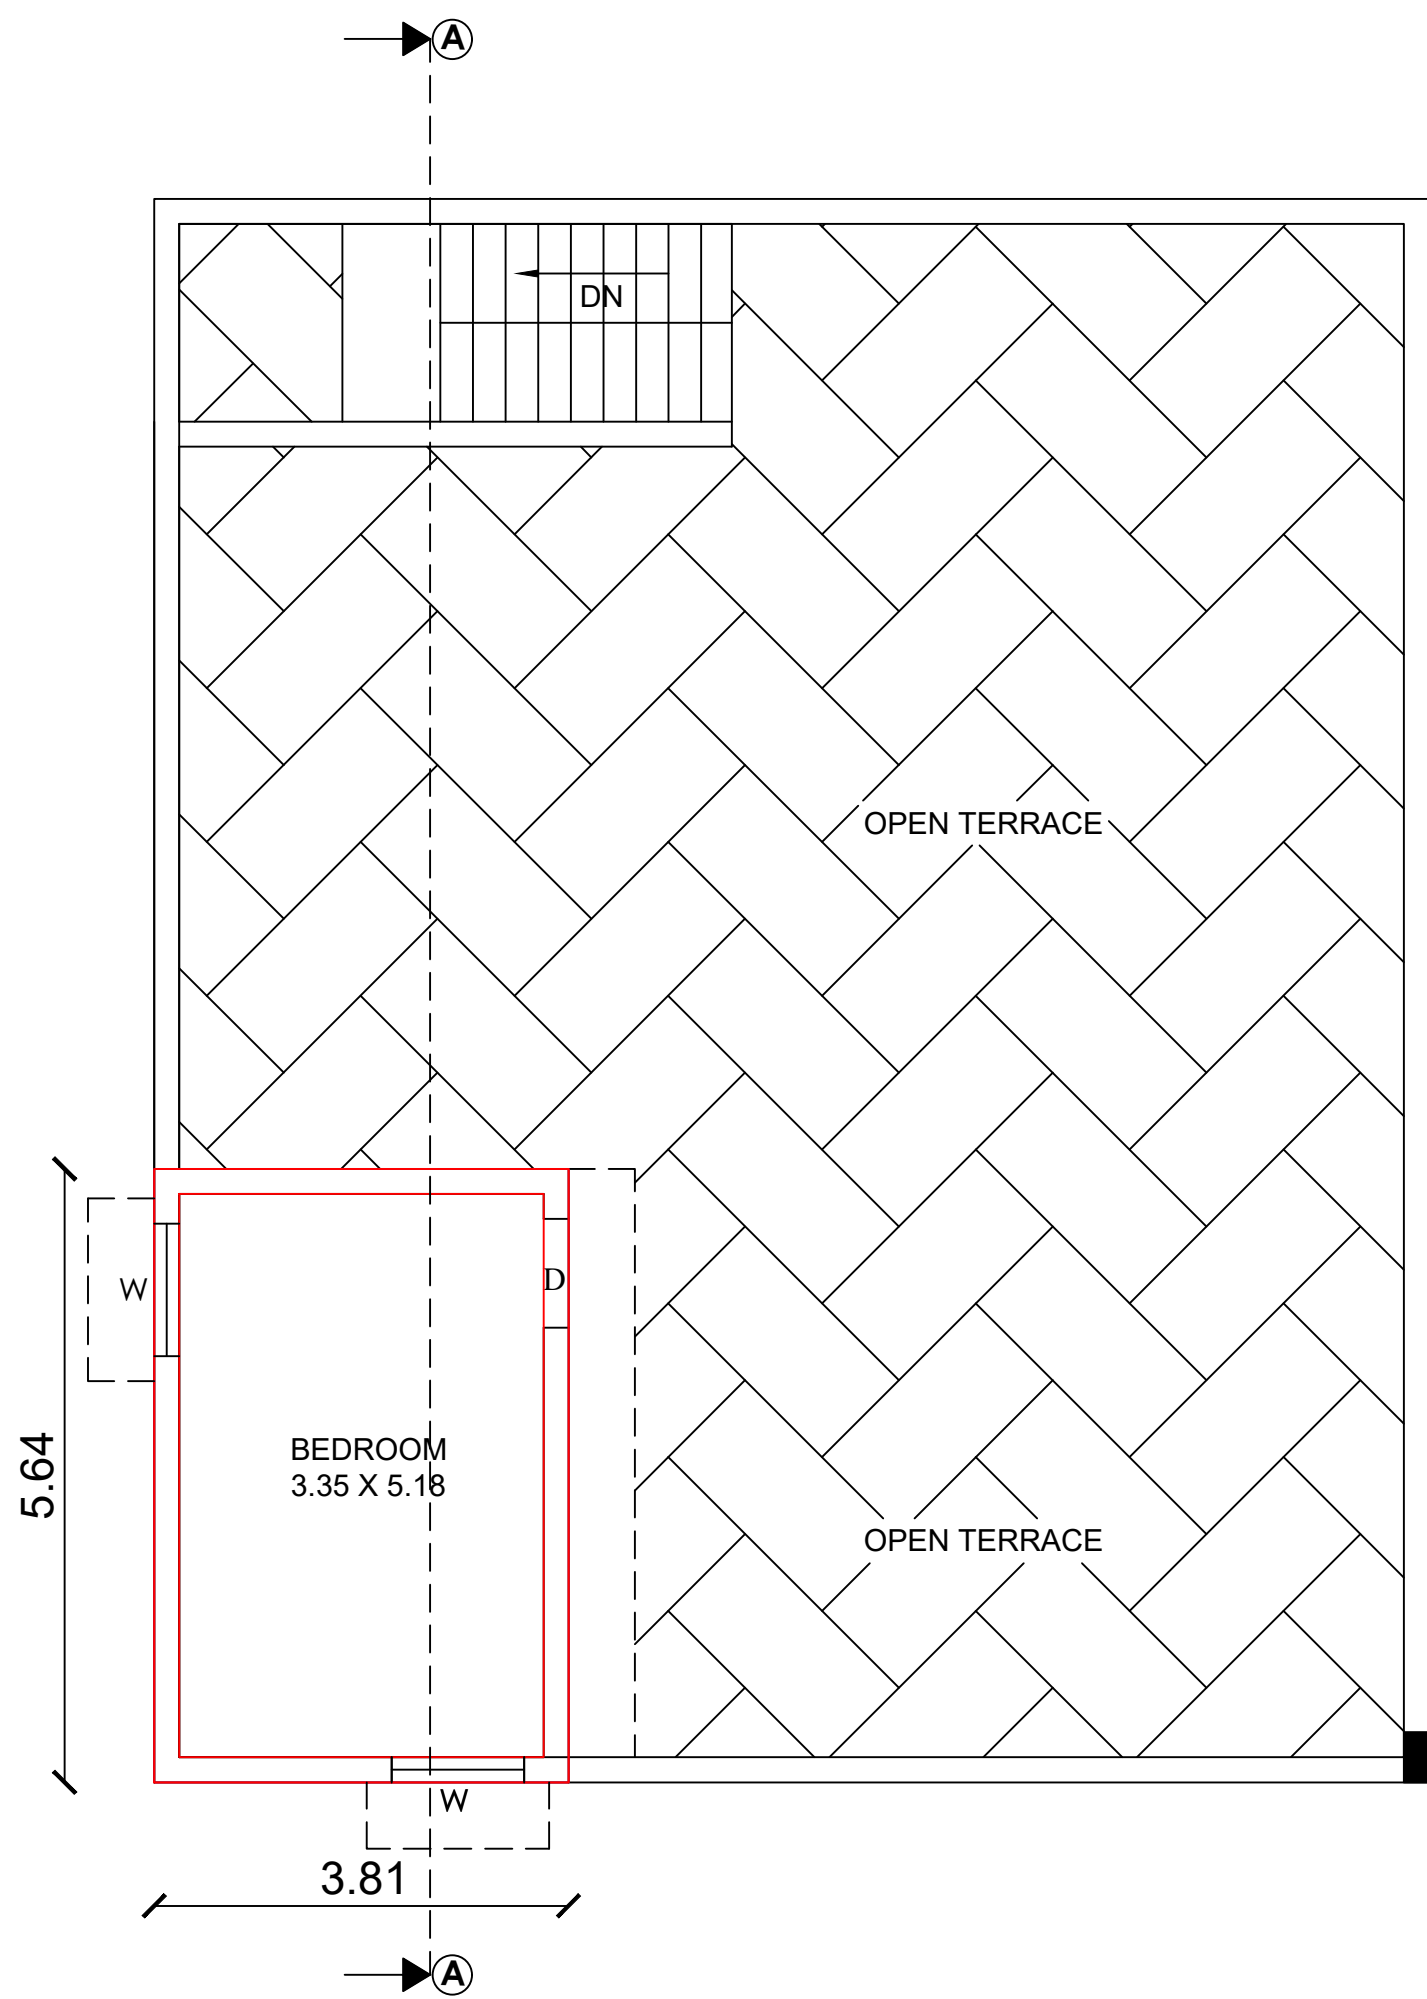

FIRST FLOOR PLAN

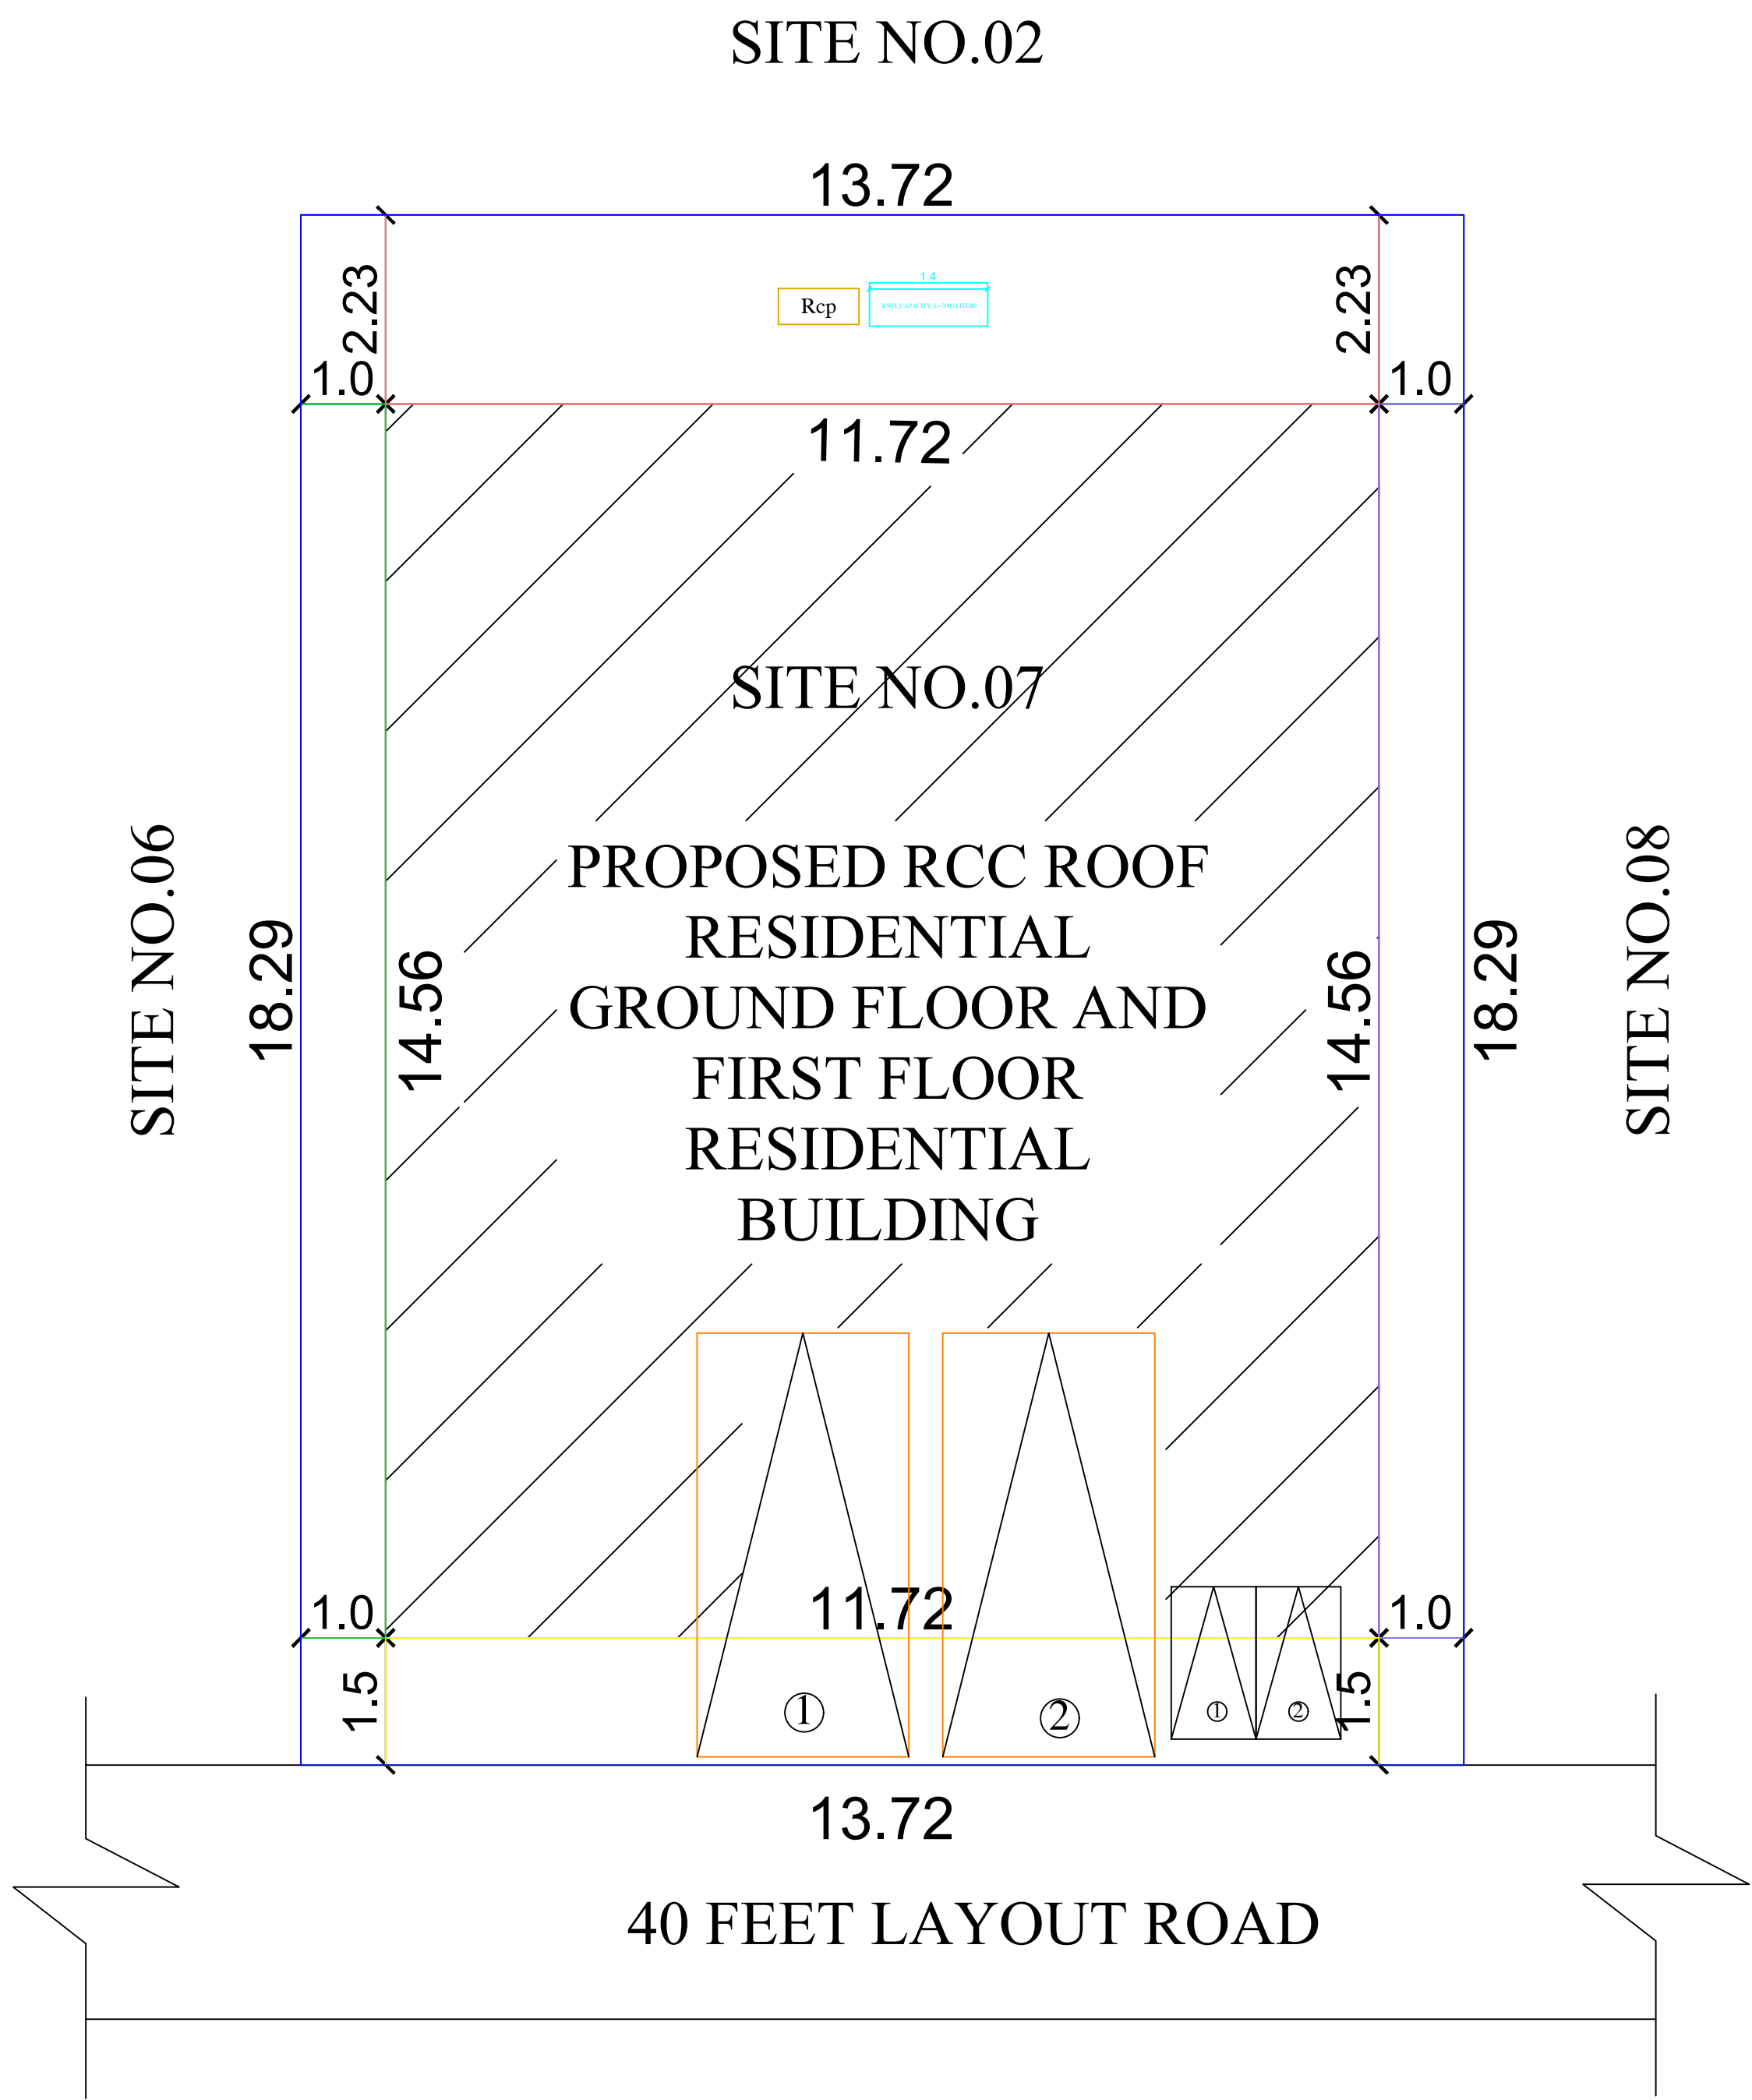

SITE PLAN

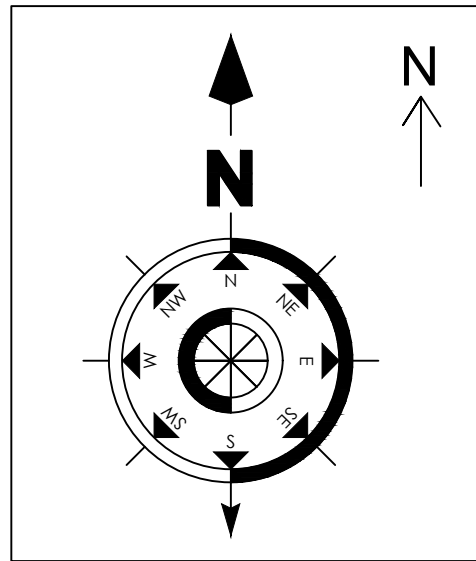

SITE AND DETAILED PLAN SHOWING THE PROPOSED CONSTRUCTION OF R.C.C ROOF GROUND FLOOR AND FIRST FLOOR RESIDENTIAL BUILDING IN RE.S.F.NO.160/C , SITE NO.7, OF KANAKKAMPALAYAM VILLAGE AND PANCHAYAT, UDUMALPET TALUK, TIRUPPUR DISTRICT.

APPLICANTS:-


- 1.Mrs. SASIKALA. W/o KANDAPIRAN,  
2.Mr. RAJKUMAR. S/o KANDAPIRAN,  
3.Mr.RAVISANKAR S/o. KANDAPIRAN.

| AREA DETAILS            | SQ.M       | SQ.FEET    |
|-------------------------|------------|------------|
| AREA OF THE SITE        | 250.83     | 2700.00    |
| PLINTH AREA OF G. FLOOR | 170.64     | 1836.77    |
| PLINTH AREA OF F.FLOOR  | 21.49      | 231.32     |
| TOTAL PLINTH AREA       | 192.13     | 2068.09    |
| AREA OF OPEN SPACE      | 80.19      | 863.17     |
| CAR SPACE               | REQUIRED 2 | PROVIDED 2 |
| TWO WHEELER SPACE       | 2          | 2          |

DETAILS OF JOINARIES:


| DETAILS      | SQ.M          | SQ.FEET     |
|--------------|---------------|-------------|
| MD-MAIN DOOR | -1.52 x 2.13  | 5'0" x 7'0" |
| D - DOOR     | -0.91 x 2.13  | 3'0" x 7'0" |
| D1 - DOOR    | - 0.76 x 2.13 | 2'9" x 7'0" |
| O - DOOR     | - 1.22 x 2.13 | 4'0" x 7'0" |
| W-WINDOW     | -1.22 x 1.22  | 4'0" x 4'0" |
| W1-WINDOW    | -1.82 x 1.82  | 6'0" x 6'0" |
| KW-WINDOW    | -1.07 x 1.22  | 3'6" x 4'0" |
| V-VENTILATOR | - 0.91 x 0.61 | 3'0" x 2'0" |

DETAILED PLAN OF RAINWATER PERCUSSION AND COLLECTION PIT

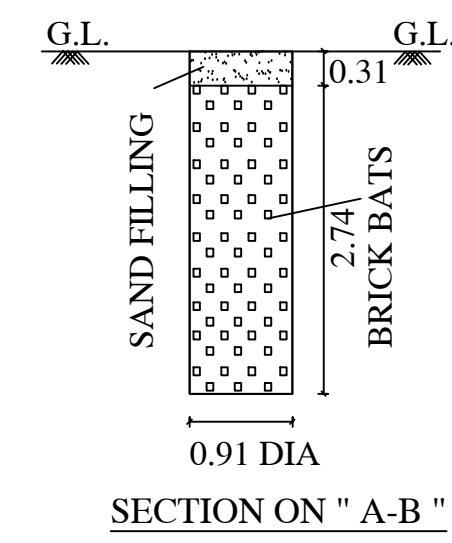

Er.A.ARAVINDHAN, B.E.,  
Grade II - RE(157/LS/2022/00007)  
CONSULTING CIVIL ENGINEER  
18/5, Anusham Nagar, Udumalpet - 642 126.  
Cell : 7598350740


REGISTERED ENGINEER

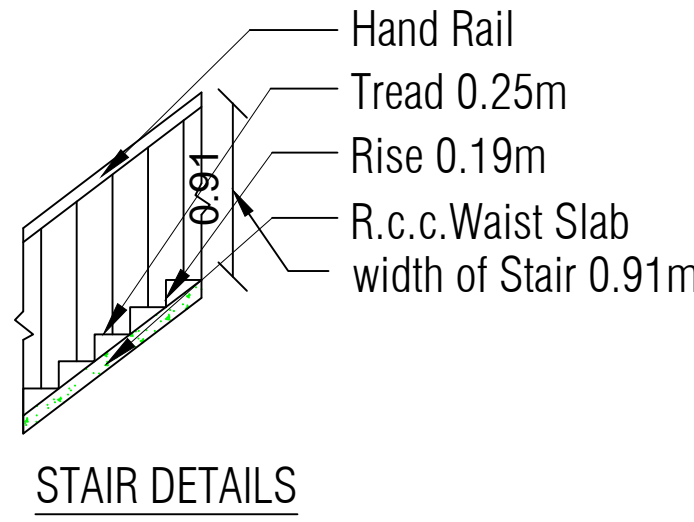


STAIR DETAILS

APPLICANT-


SEPTIC TANK WITH DISPERSION TRENCH ( 250 Gls., )

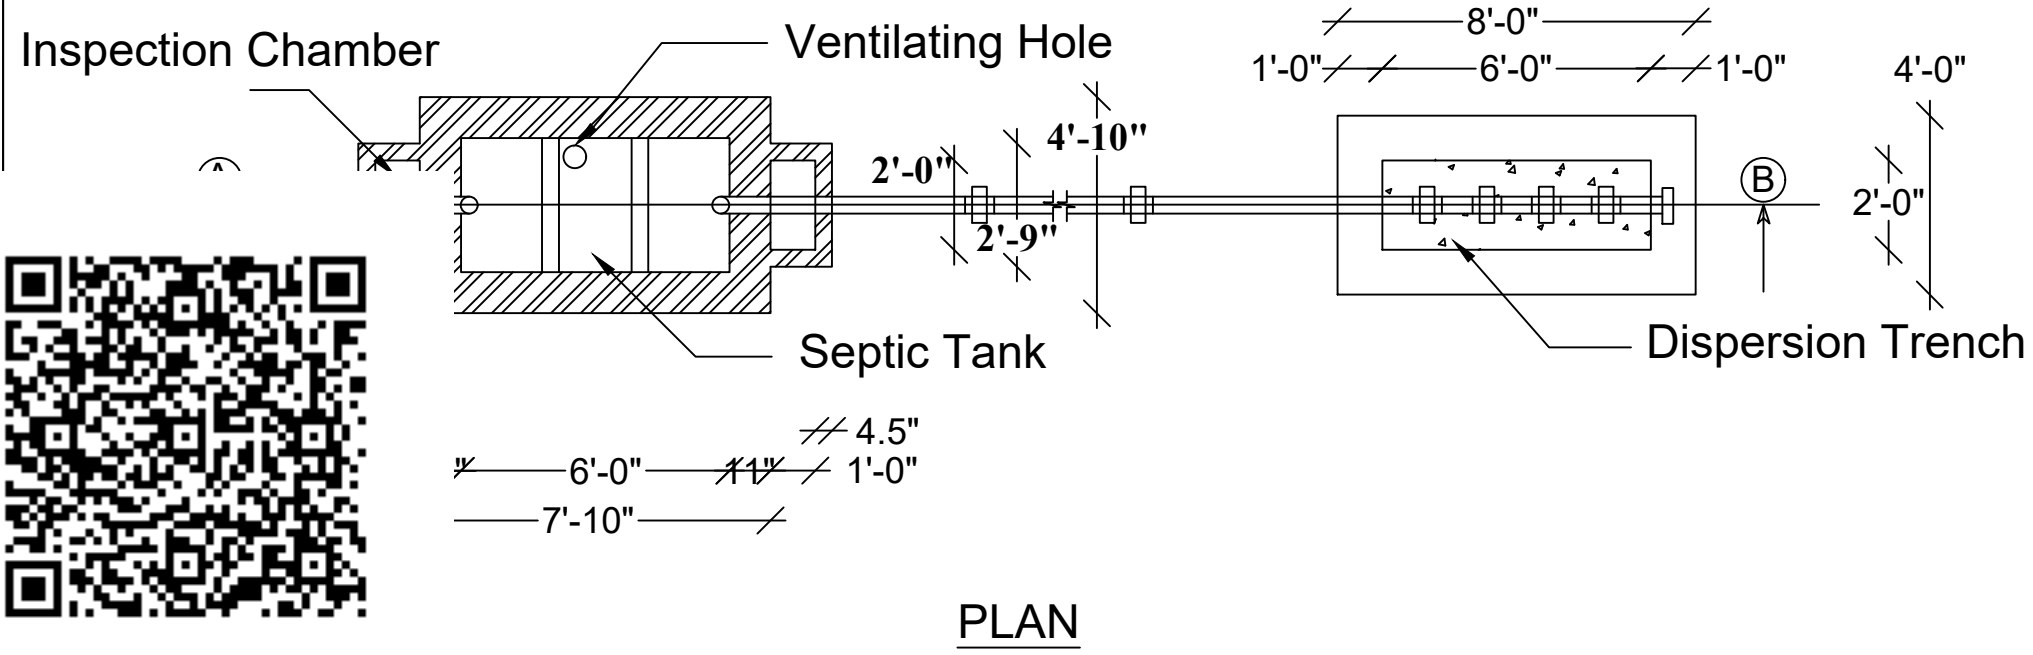


PLAN

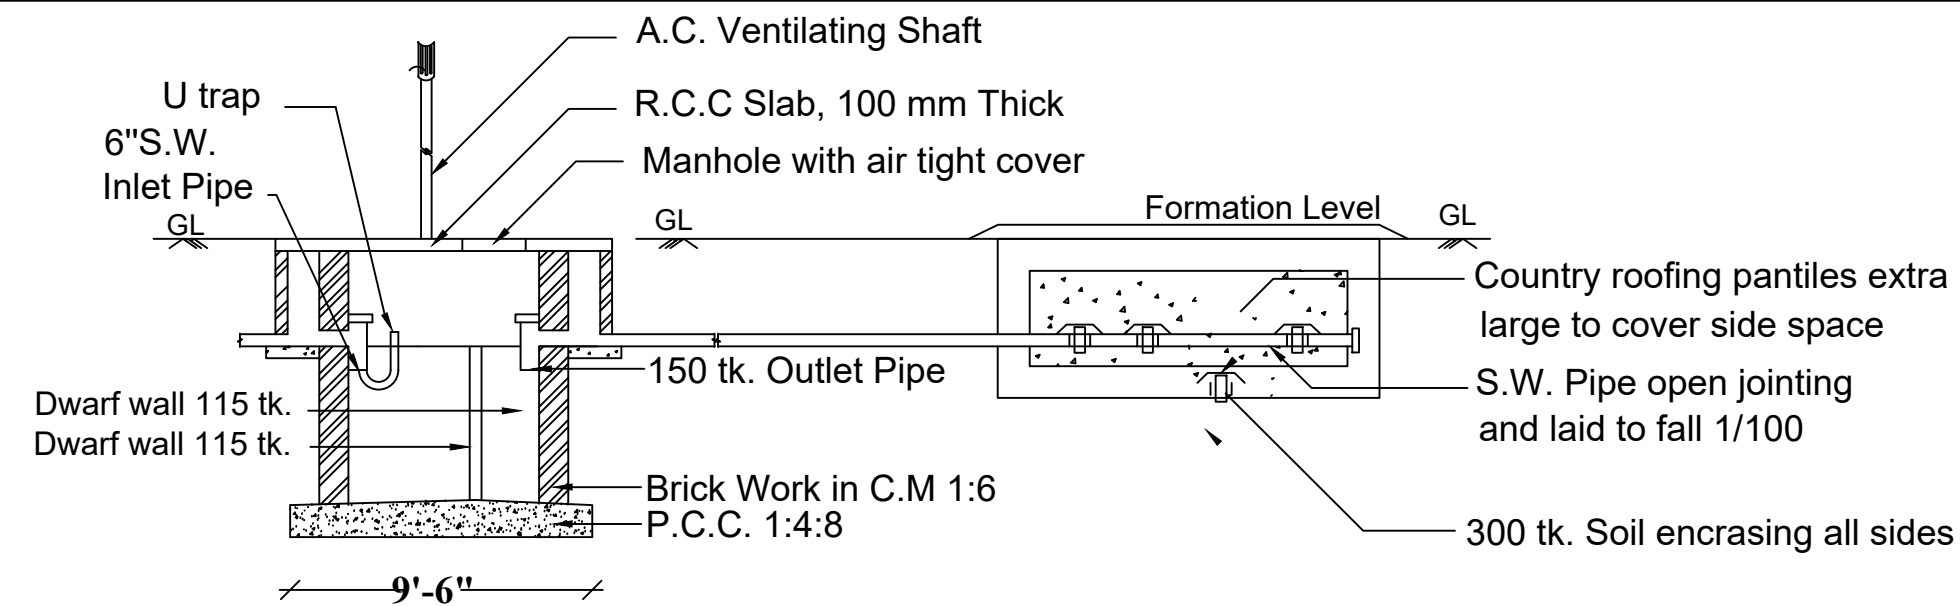

SECTION ON - AB

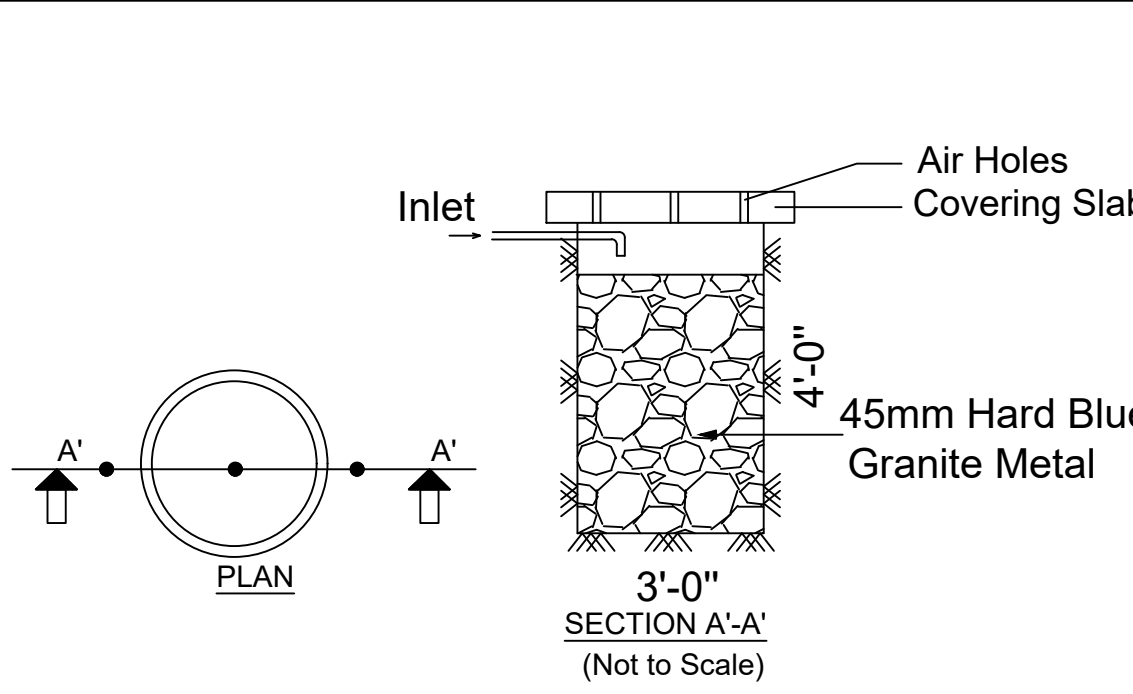

SECTION A-A  
(Not to Scale)

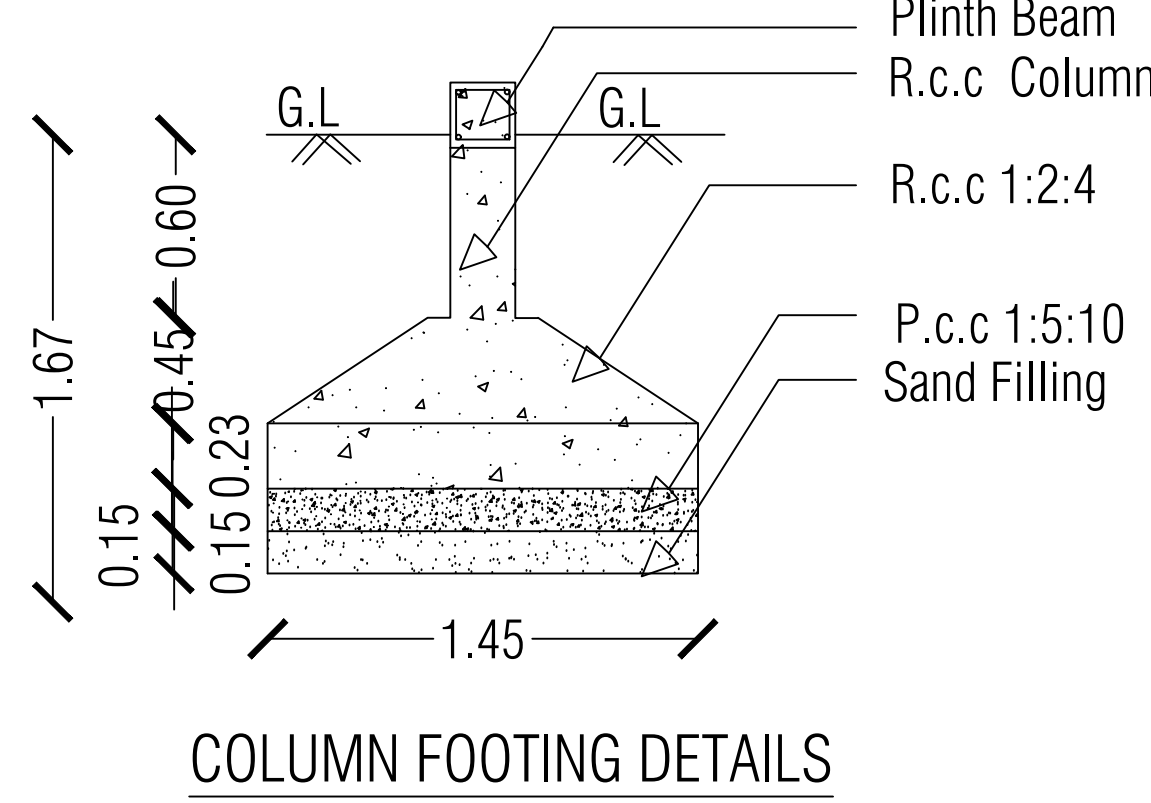

COLUMN FOOTING DETAILS