
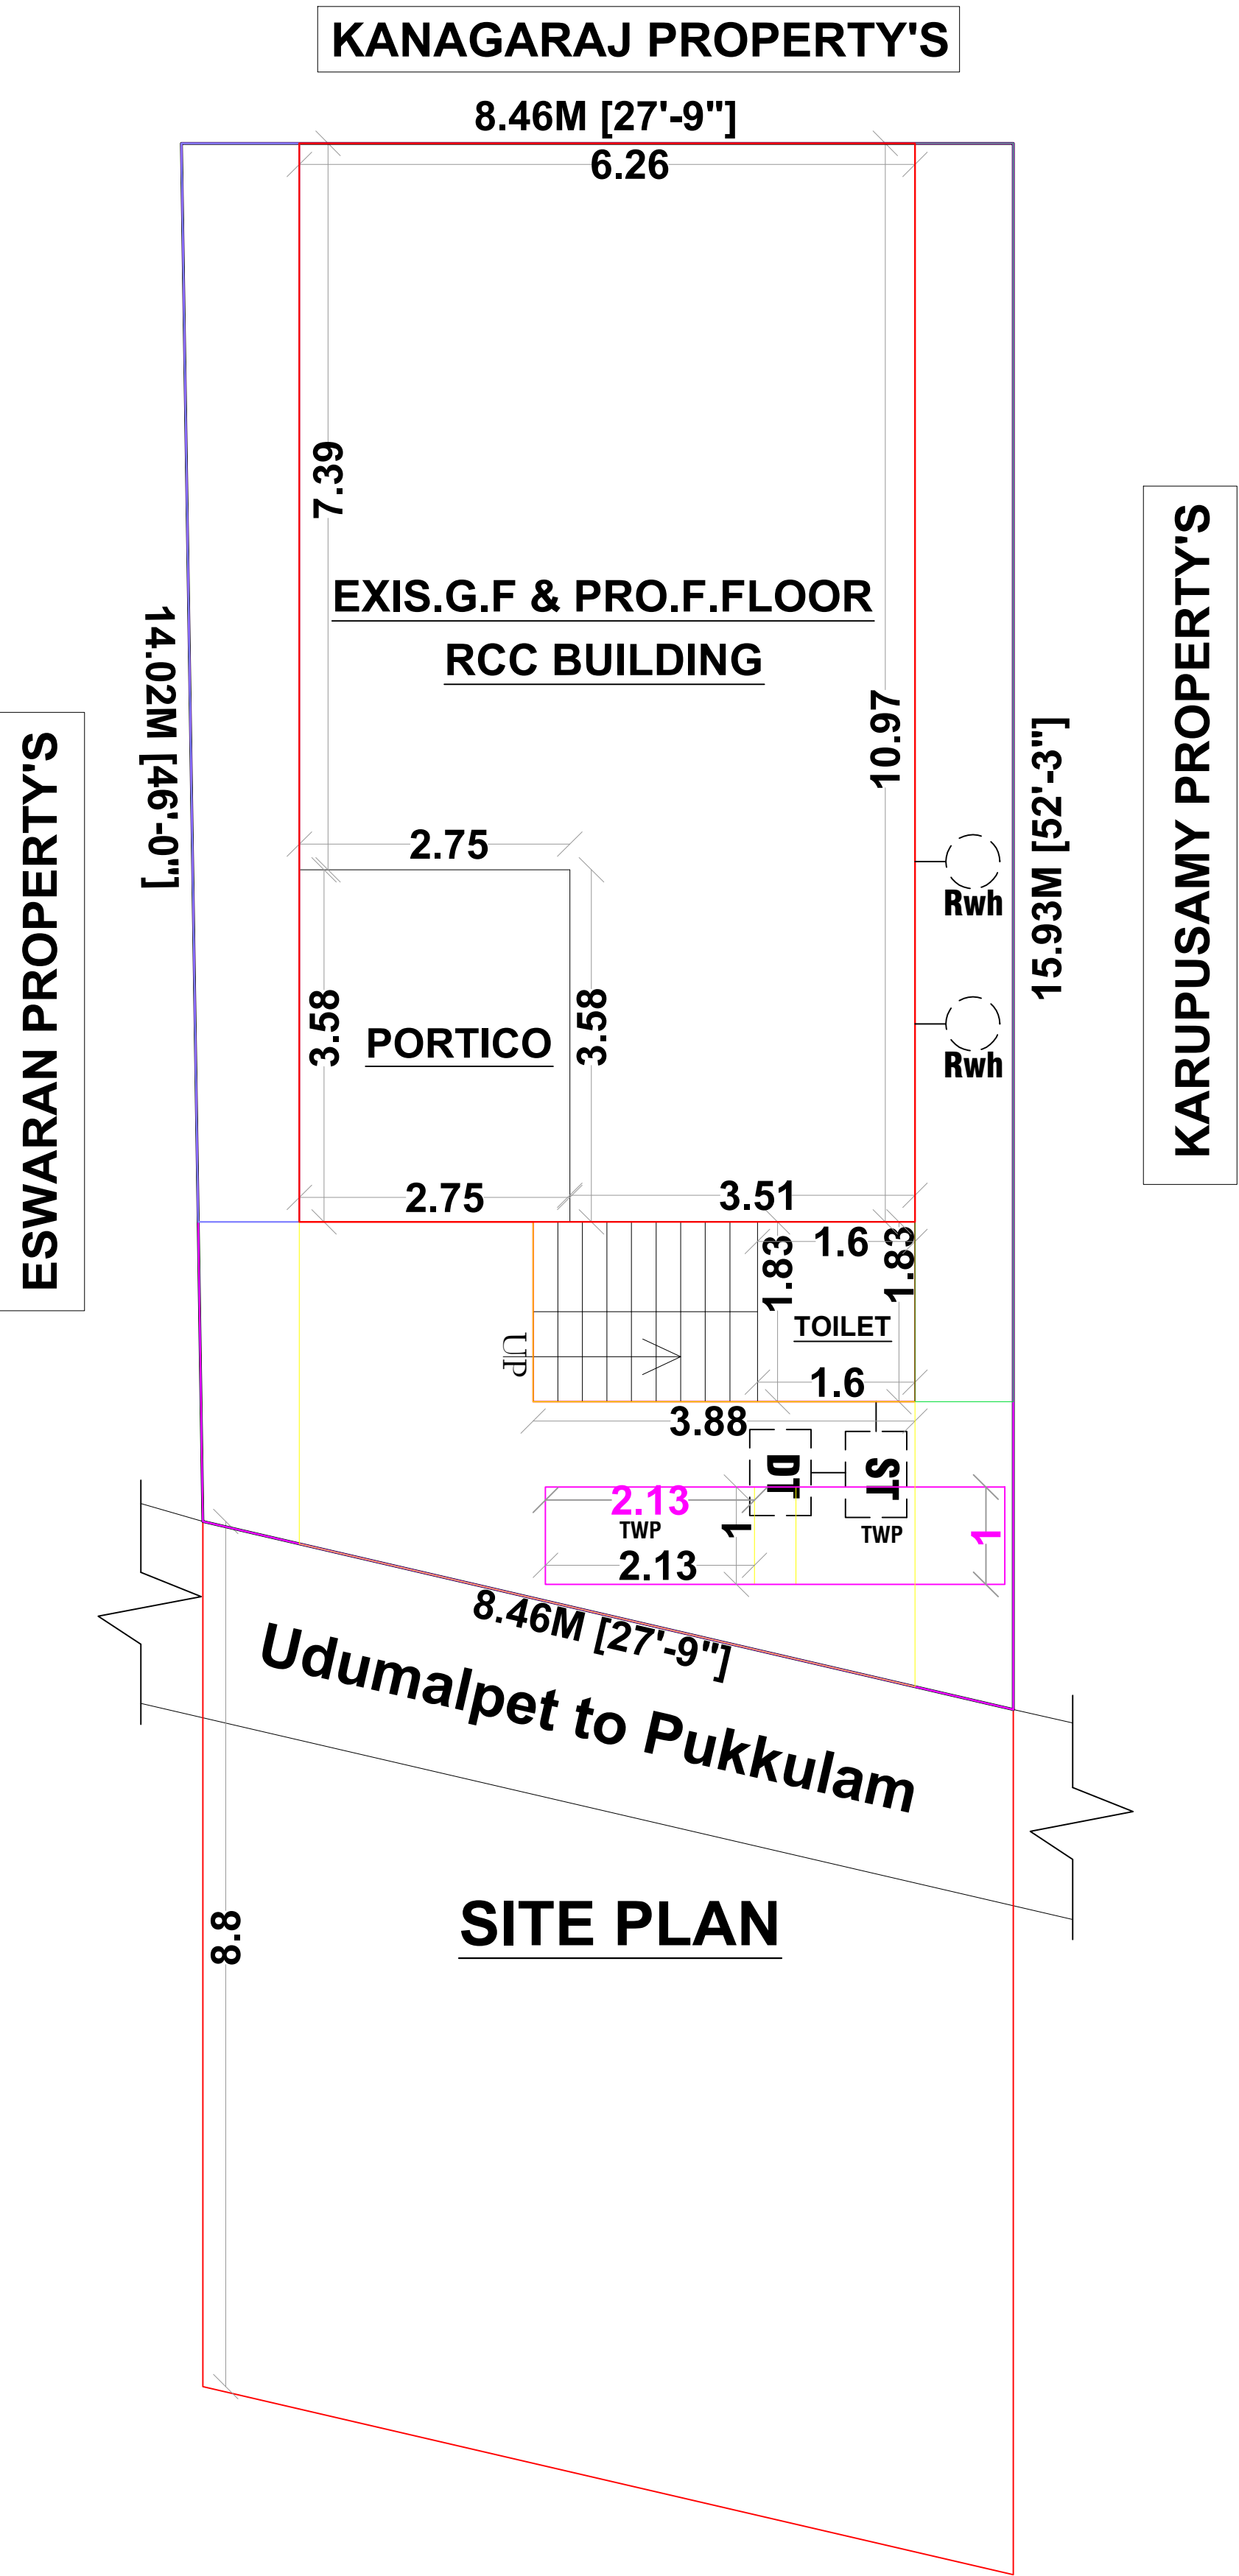
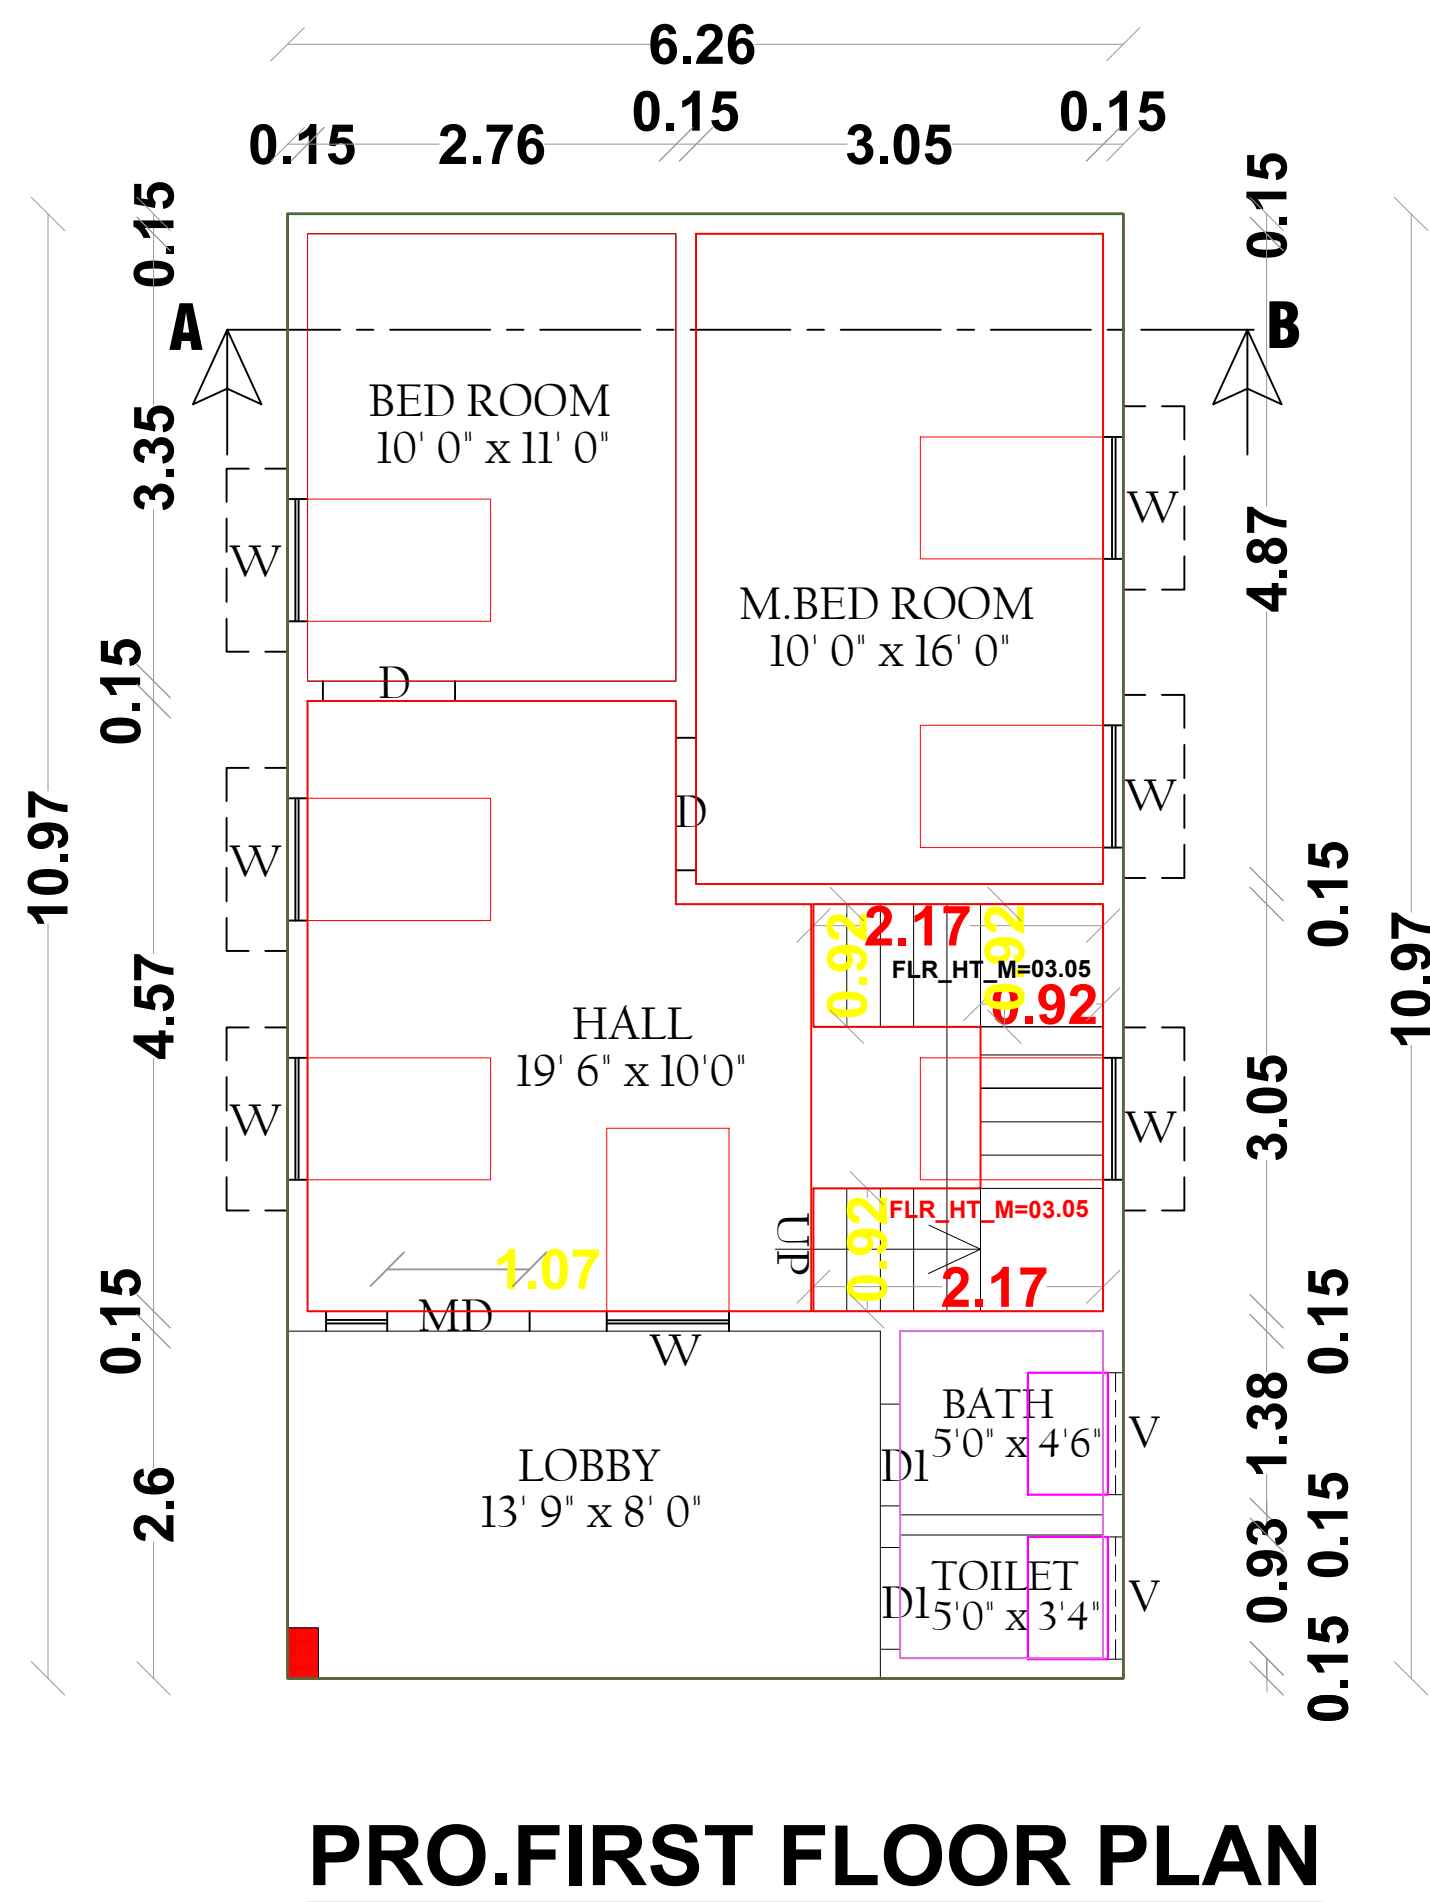
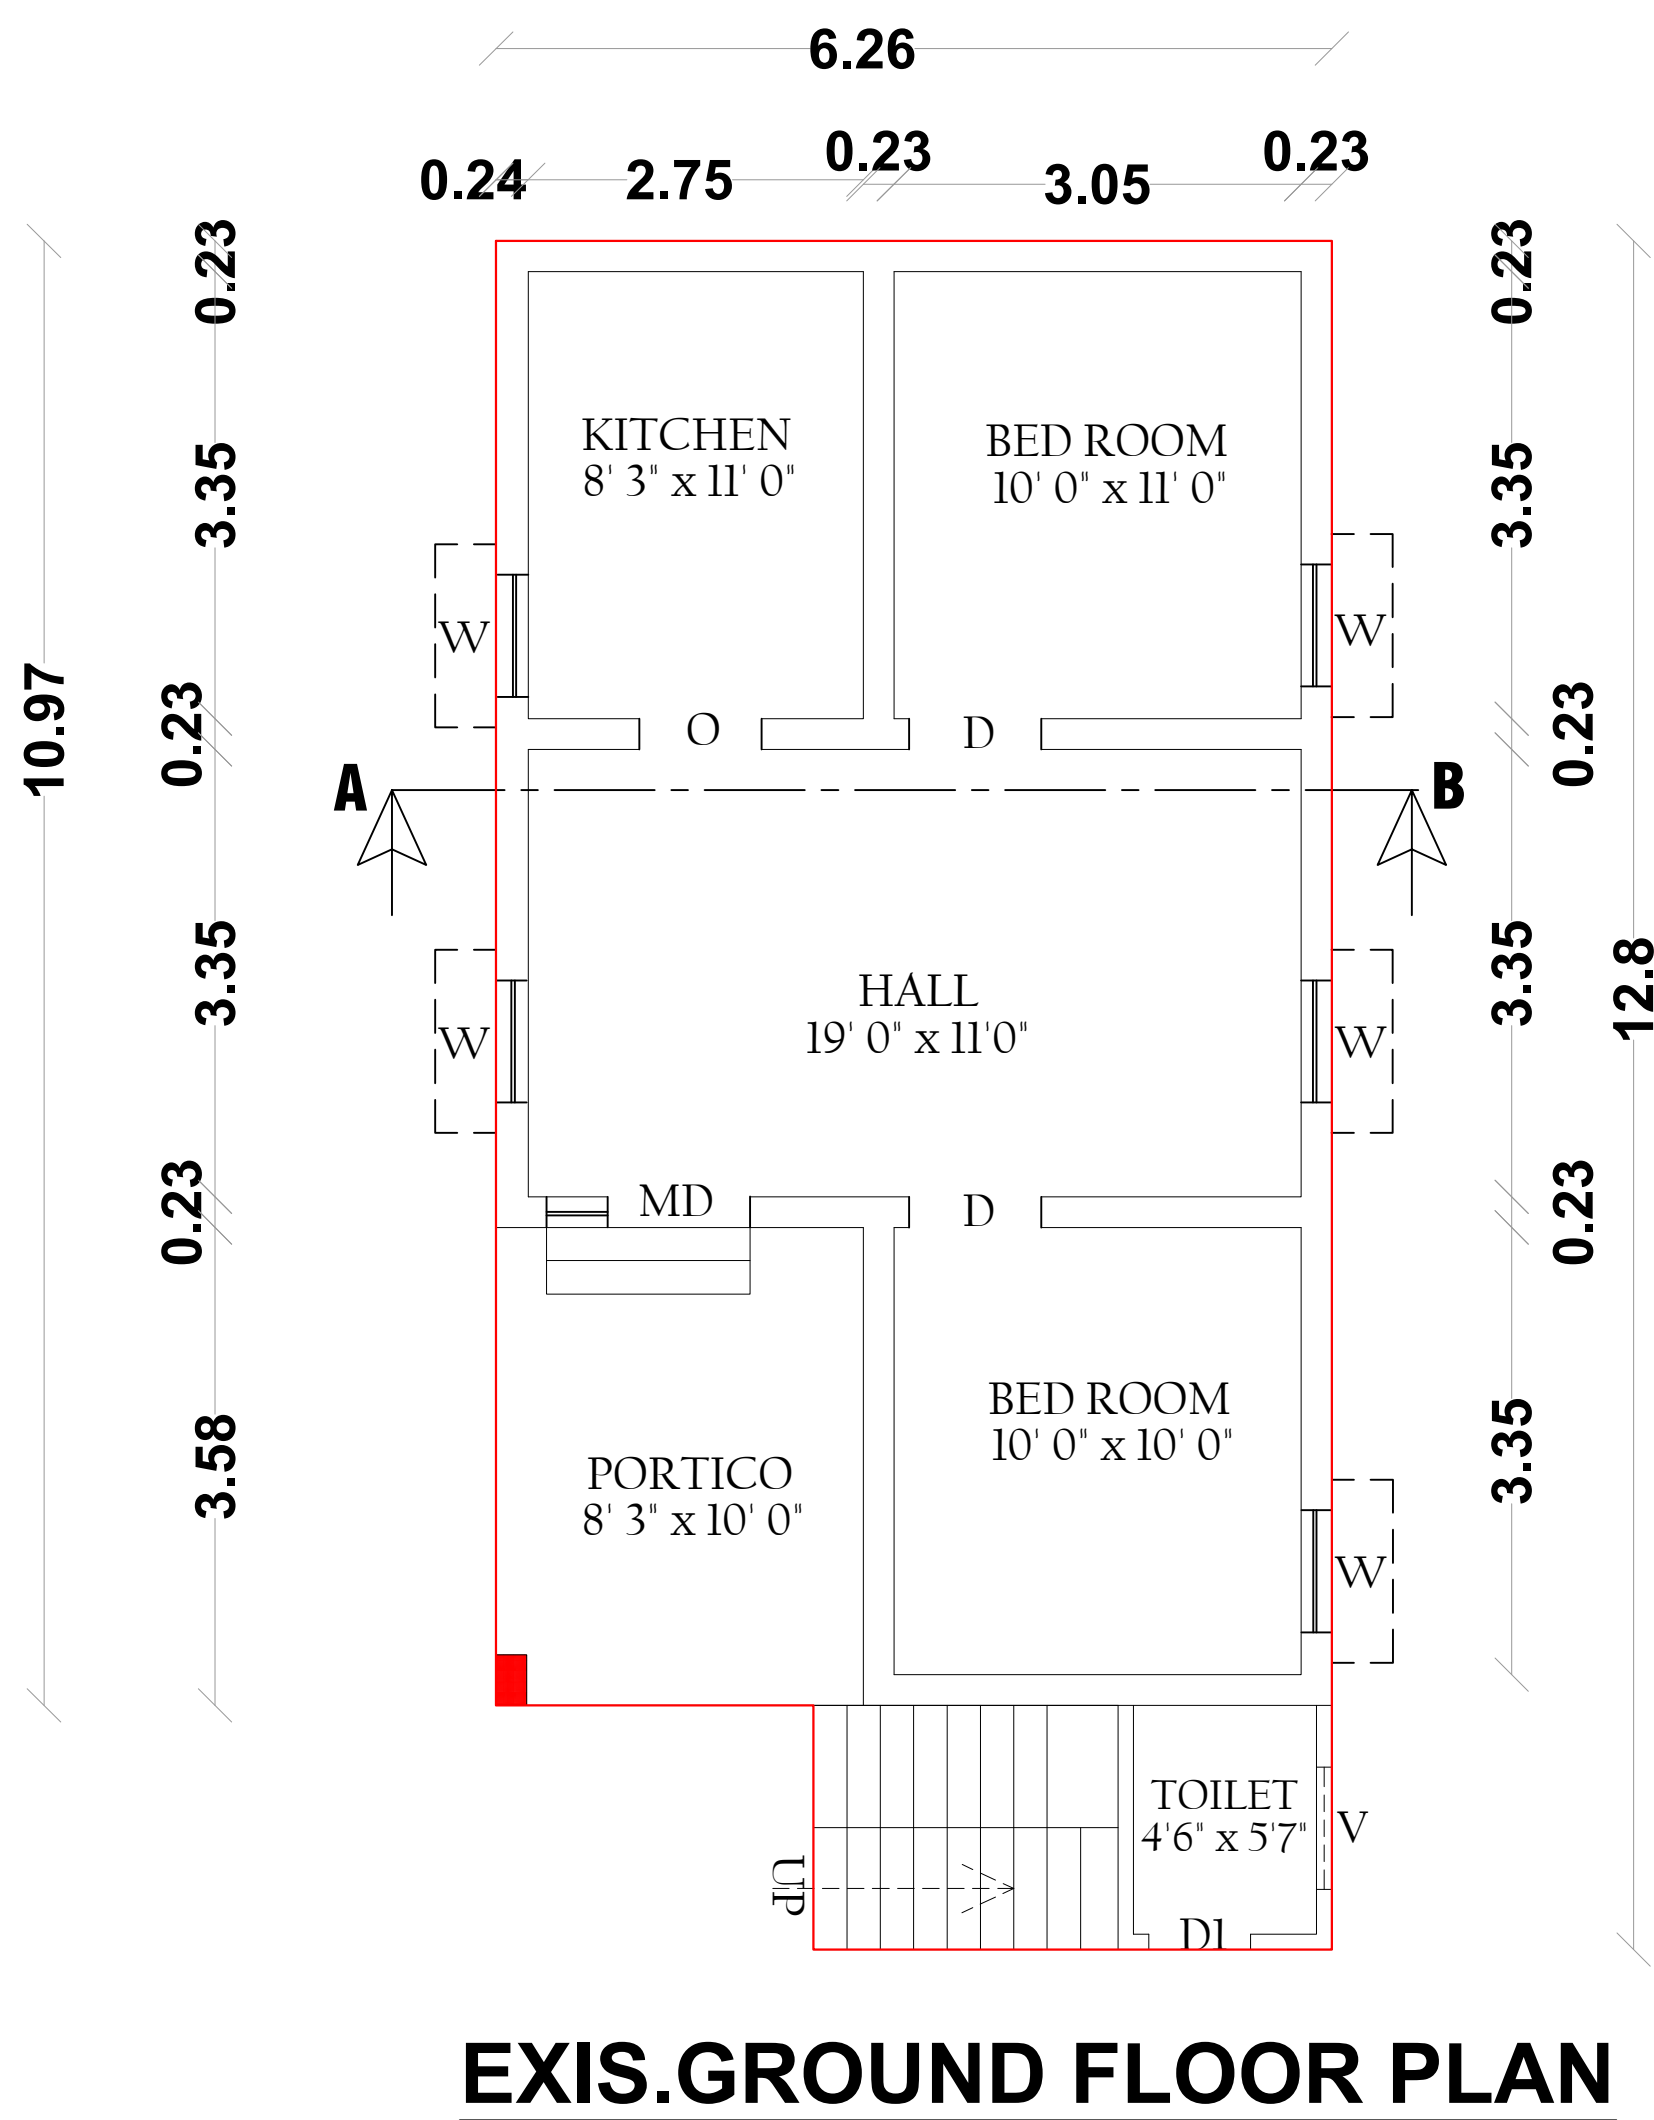



Plan Showing the Additional Construction of R.C.C Roofed Existing Ground Floor & Proposed First Floor Residential Building

S.F.No:108/A3 (New), 108/A1A1A3 (Old),Patta No:443,Pukkulam Village & Panchayat, Udumalpet Taluk,Tiruppur District,

Applicant Name :Mr.A.Arunkumar (S/o: Appachi)

Existing G.F Building Approval No:9 / 18.06.2024.

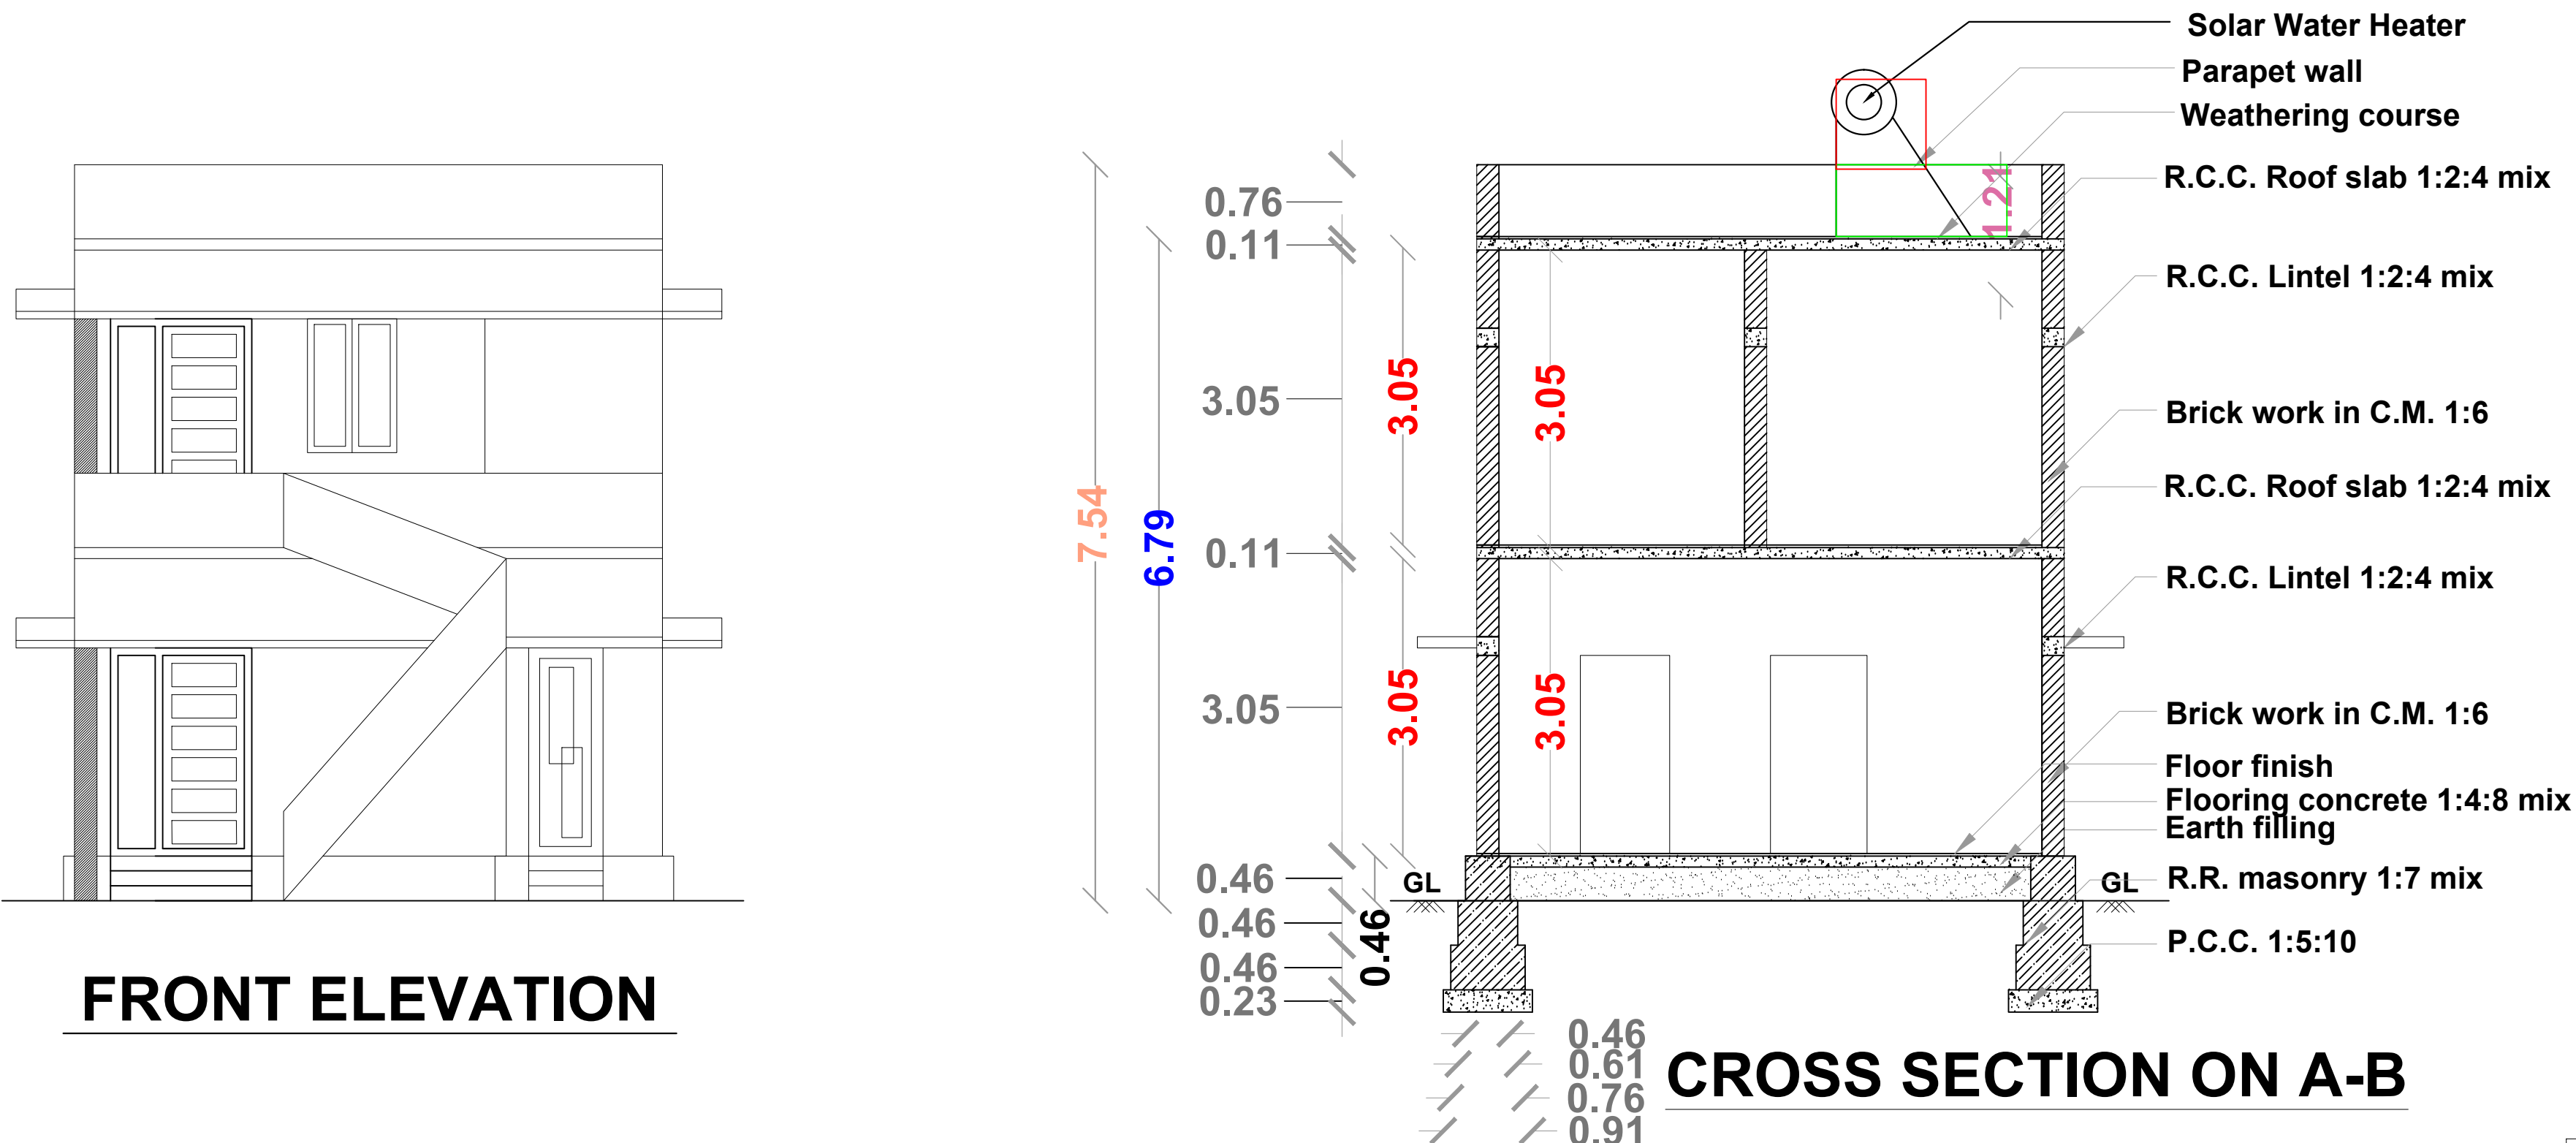

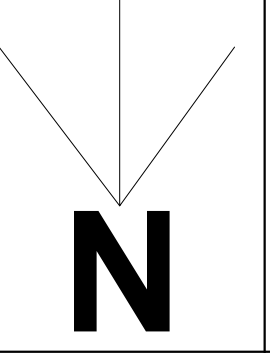Scale		
Plan : 1: 100		
Site Plan : 1:100		
Area details	Sq.ft.	Sq.m.
Area of the Site	1363.00	126.63
Area of the Exis.G.F.R.C.C Roof Building	815.39	75.78
Area of the PRO.F.F.R.C.C Roof Building	739.16	68.67
Area of the Open Space	547.61	50.89

Schedule of Joineries




MD	Main Door	5'-0" x 7'-0"	(1.52 x 2.13)
D	Door	3'-6" x 7'-0"	(1.07 x 2.13)
D1	Door	2'-6" x 7'-0"	(0.76 x 2.13)
O	Open	3'-6" x 7'-0"	(1.07 x 2.13)
W	Window	3'-0" x 4'-6"	(0.92 x 1.37)
W1	Window	6'-0" x 4'-6"	(1.83 x 1.37)
V	Ventilator	3'-0" x 2'-0"	(0.92 x 0.60)

Site boundary	
Pro.G.F. Building	
Road	
Rain Water Pit (RWH)	

Mr. A.Arunkumar (S/o:Appachi)

A. Arunkumar

Applicant.

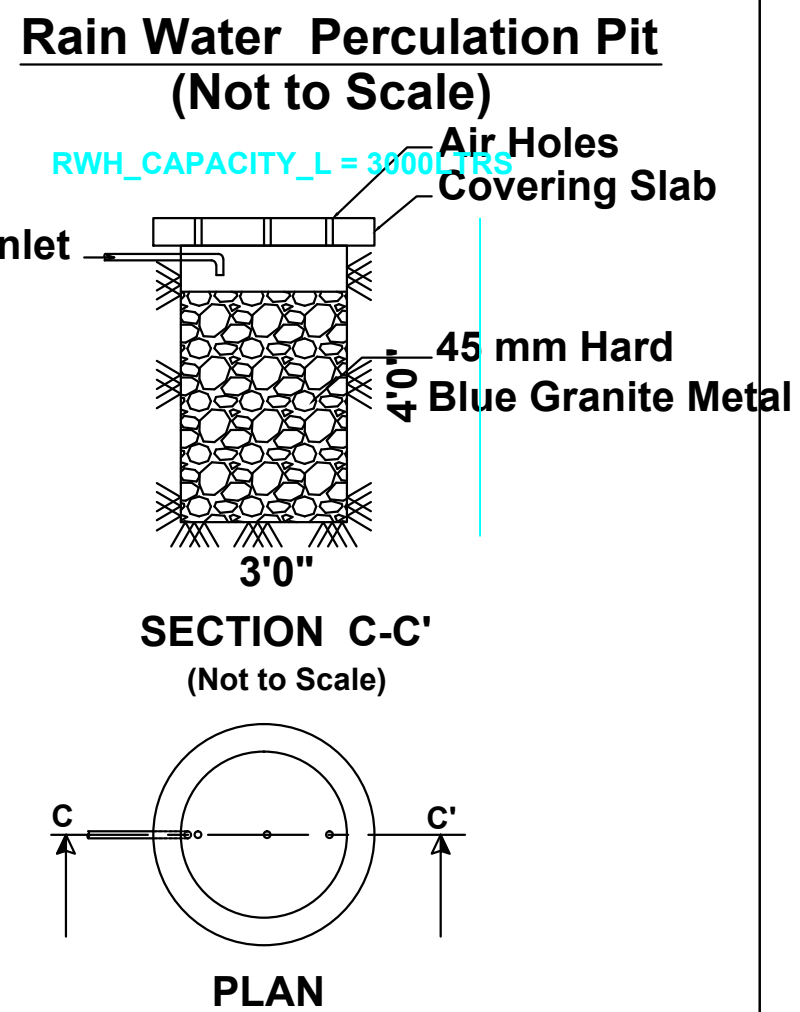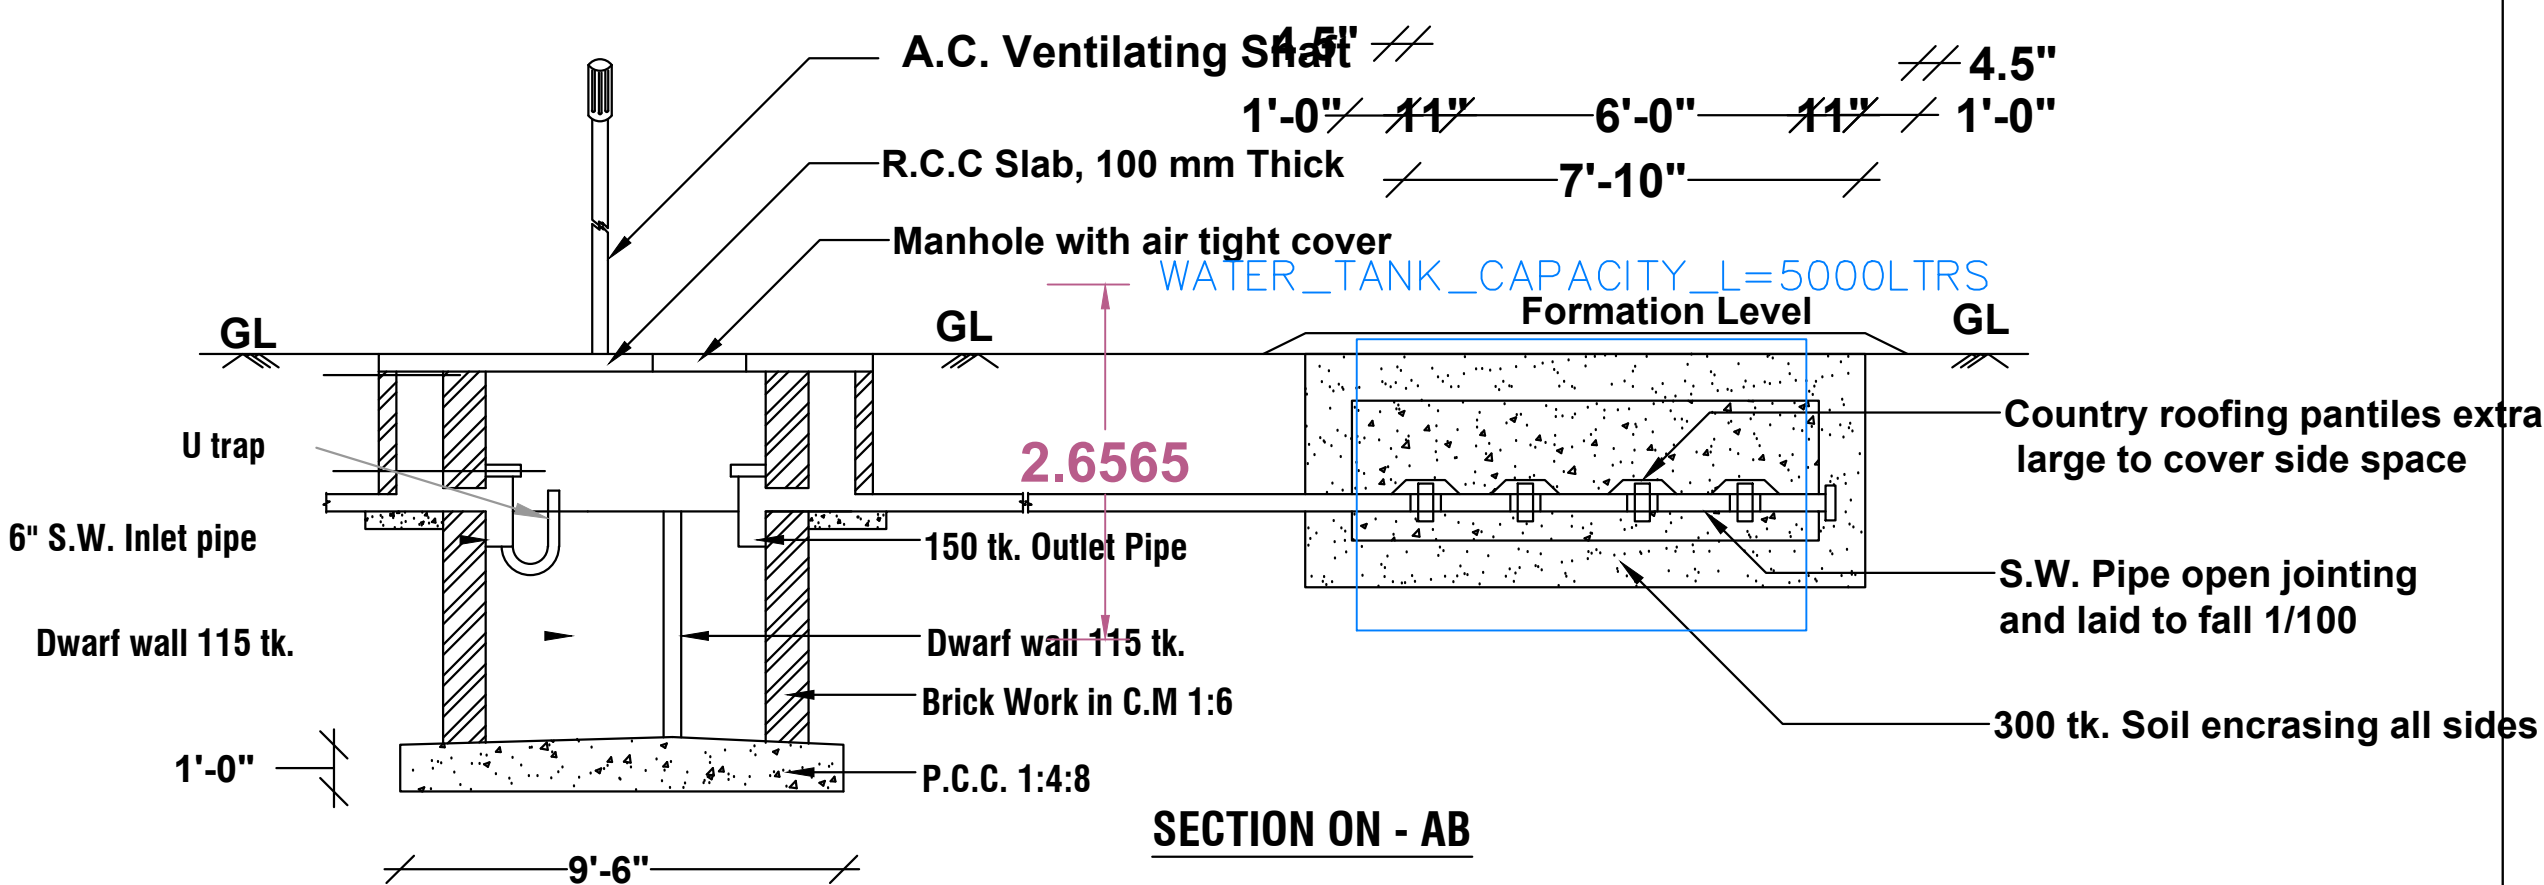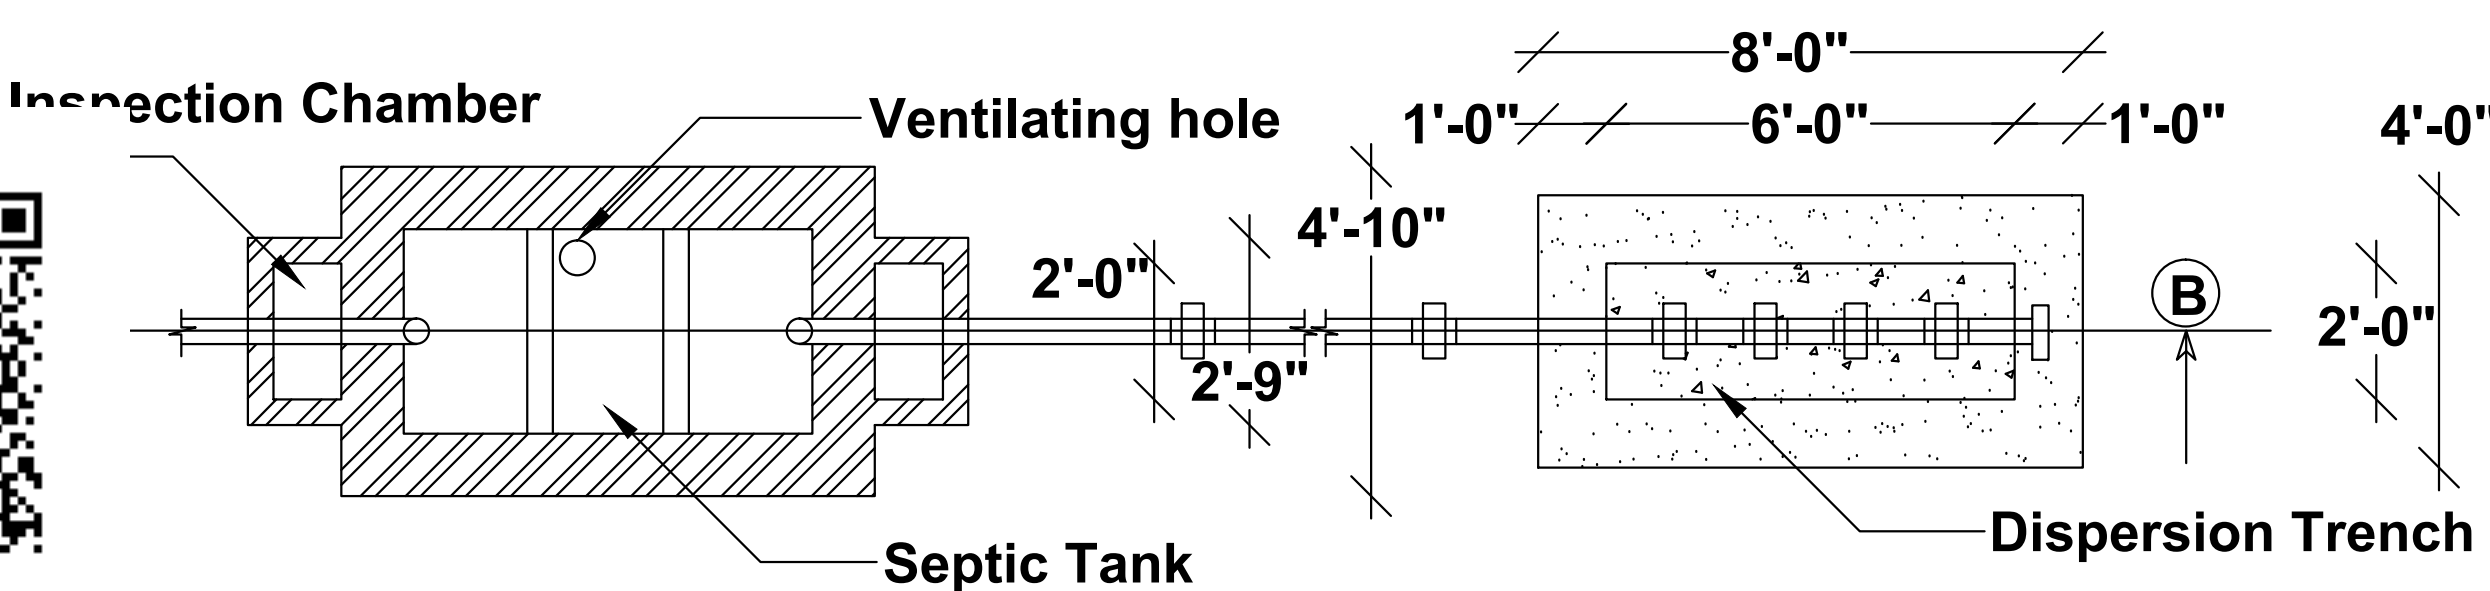


Call : 9514391765, 9965163791
E.B.RAMALINGAM, D.C.E., M.S.E.,
CIVIL ENGINEER & CONTRACTOR
LICENSED BUILDING SURVEYOR
9/308, Revenue Nagar, Bodipatti (Po),
Udumalpet.

L.B.S/Engineer