



PLAN SHOWING THE PROPOSED CONSTRUCTION OF COMMERCIAL SHOP BUILDING AT SITE No. 37 SOUTH PART,

JAYA NAGAR, S.F.No. 13/B3C3 (OLD S.F.No. 13/B3C), BOGIGOUNDENDASARAPATTI VILLAGE, UDUMALPET TALUK,


TIRUPPUR DISTRICT.

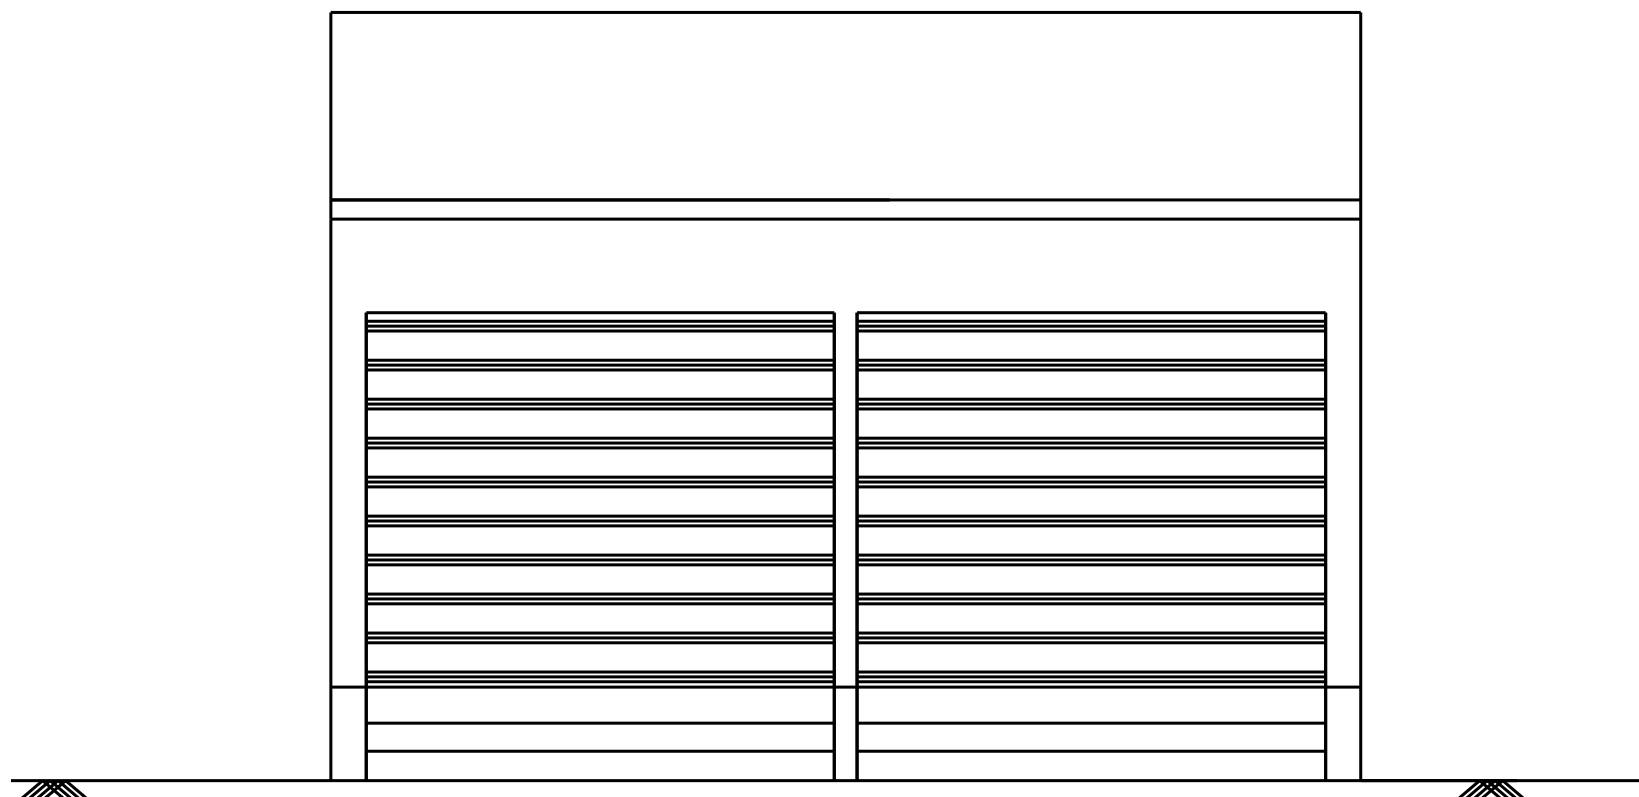


ELEVATION

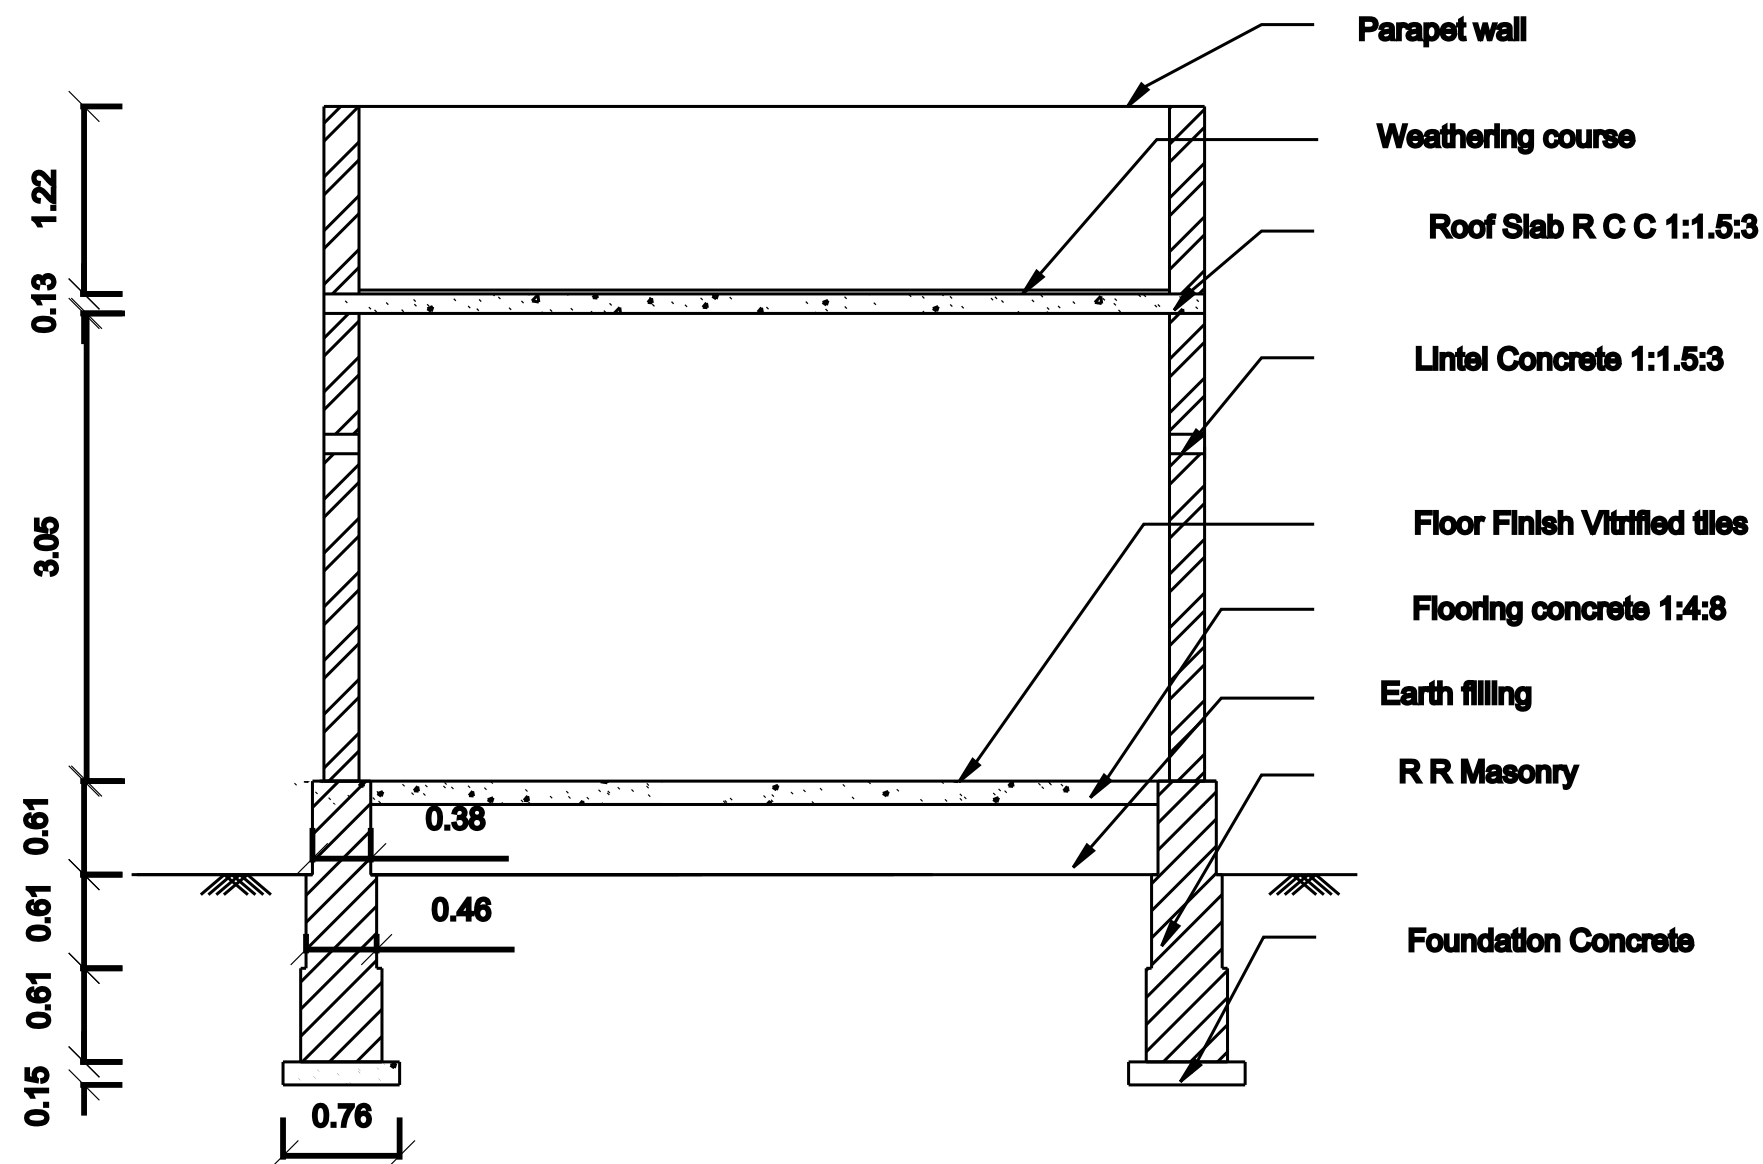


SECTION ON A-A'

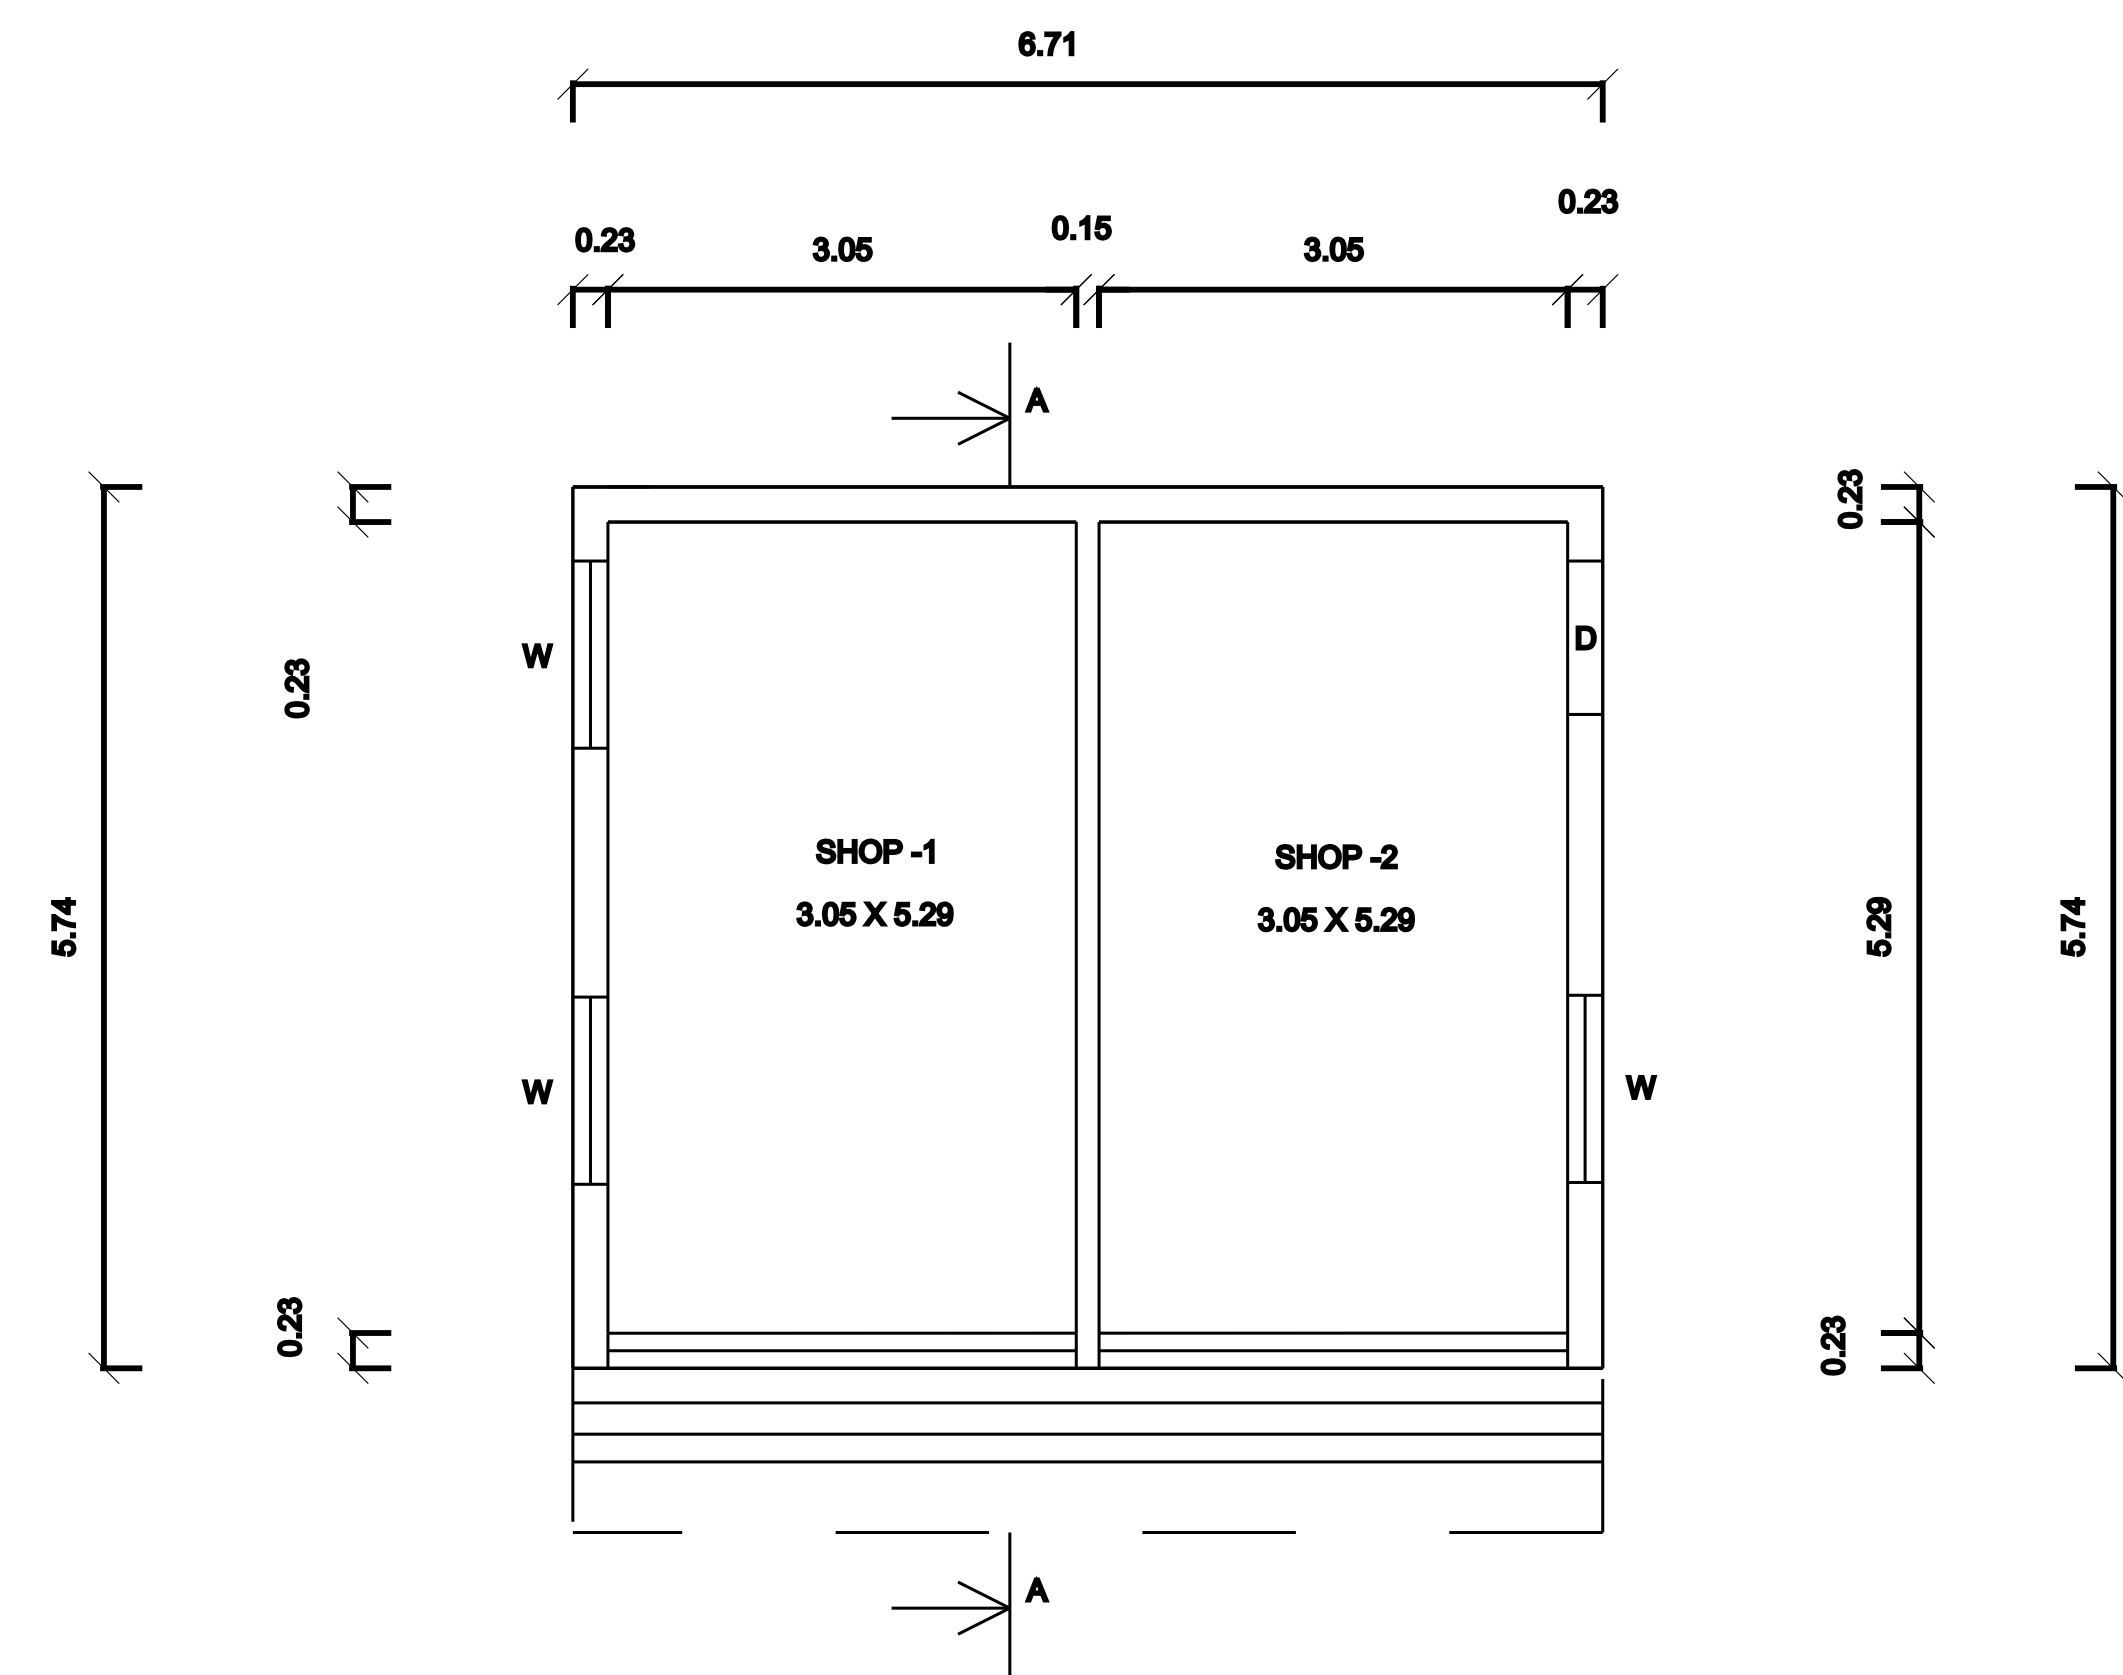


PLAN

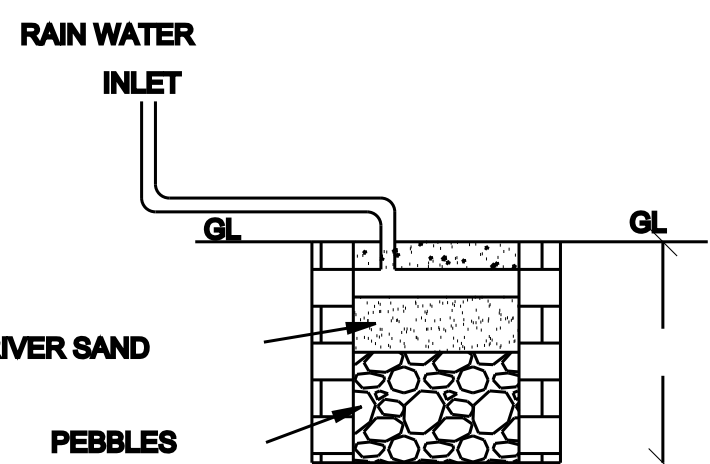

SECTIONAL ELEVATION

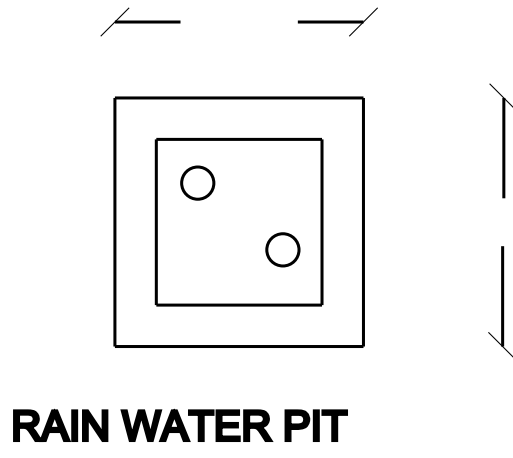

RAIN WATER PIT

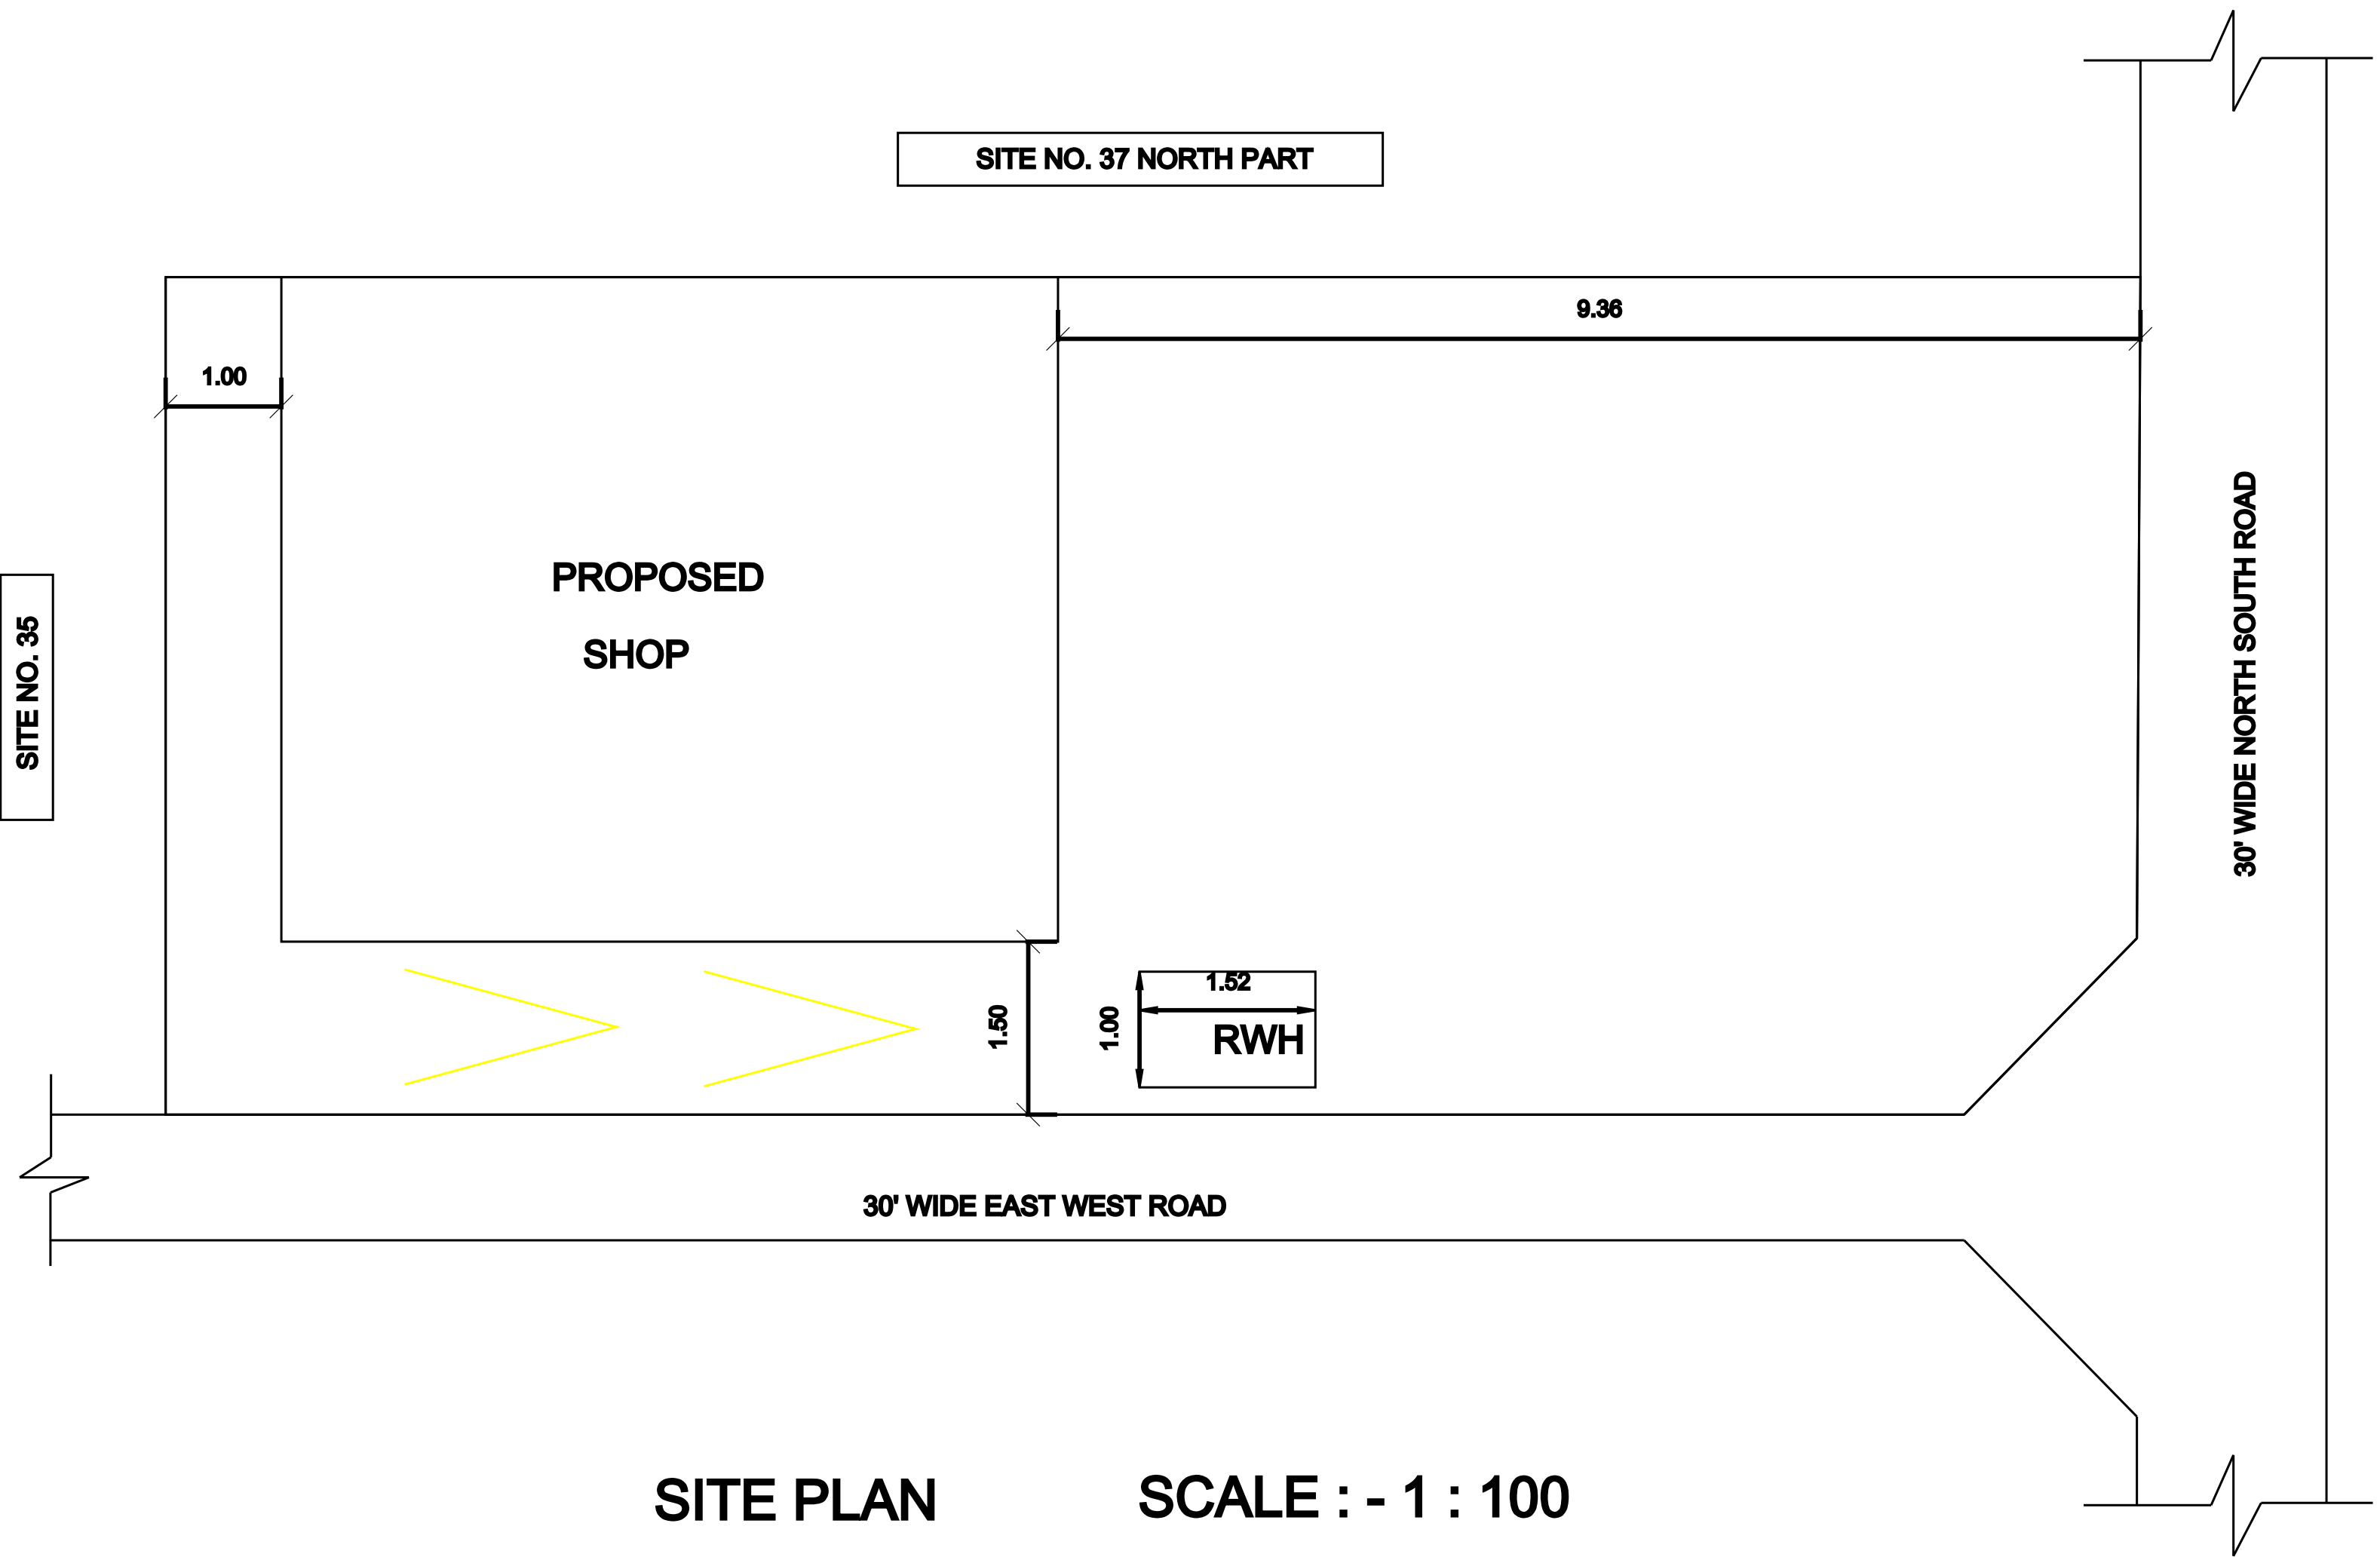


SITE PLAN

SCALE :- 1 : 100

SCALE

PLAN :- 1:100.

SITE PLAN :- 1:100.

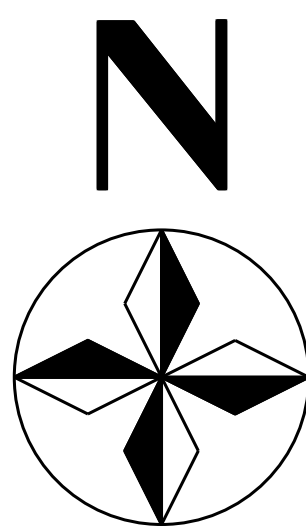

AREA STATEMENT

AREA DETAILS	SQ.FT	SQ.MT
AREA OF THE LAND (As Per DOCUMENT)	1317.50	122.40



PROPOSED BUILDINGS

PLINTH AREA FOR SHOP	415.06	38.56
-------------------------	--------	-------



SCHEDULE OF JOINERY		
RS	ROLLING SHUTTER	3.05 x 2.44
W	WINDOW	1.22 x 1.22
D	DOOR	1.00 x 2.13

Sri. R. MURUGESAN


APPLICANT

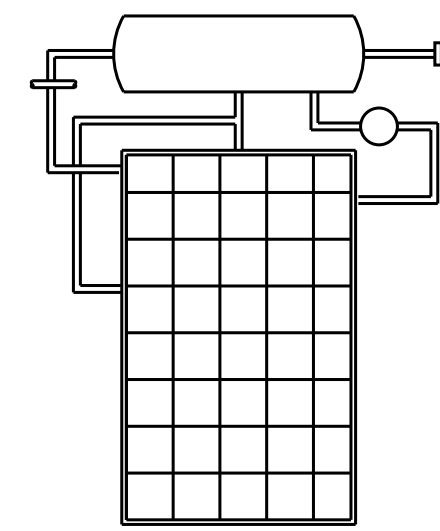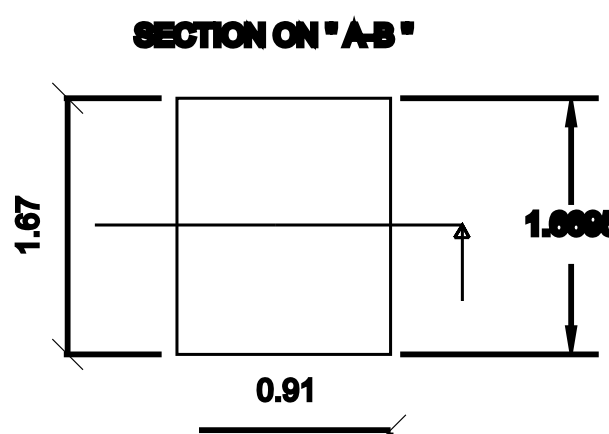

SOLAR WATER
HEATING SYSTEM

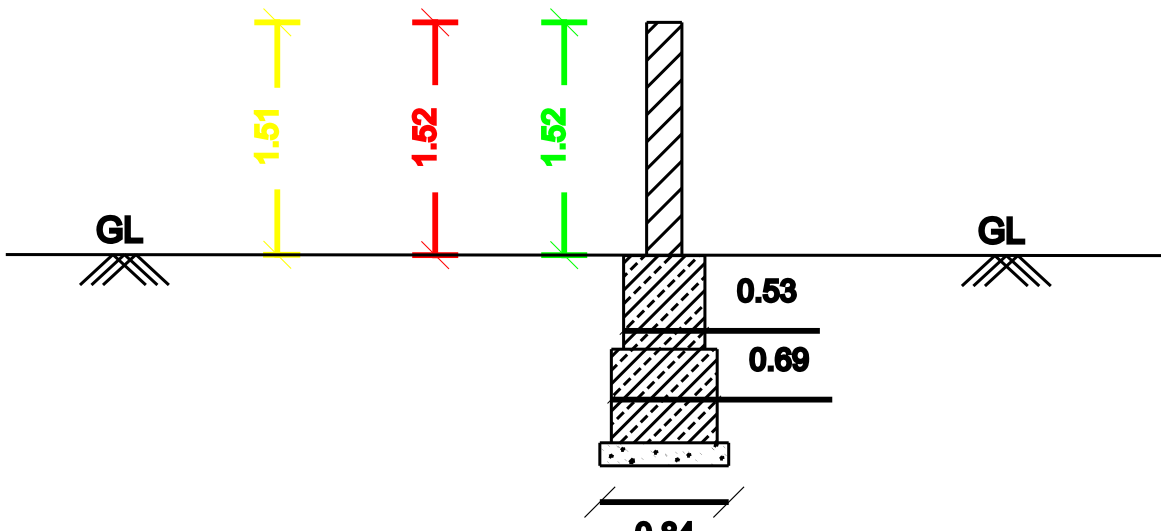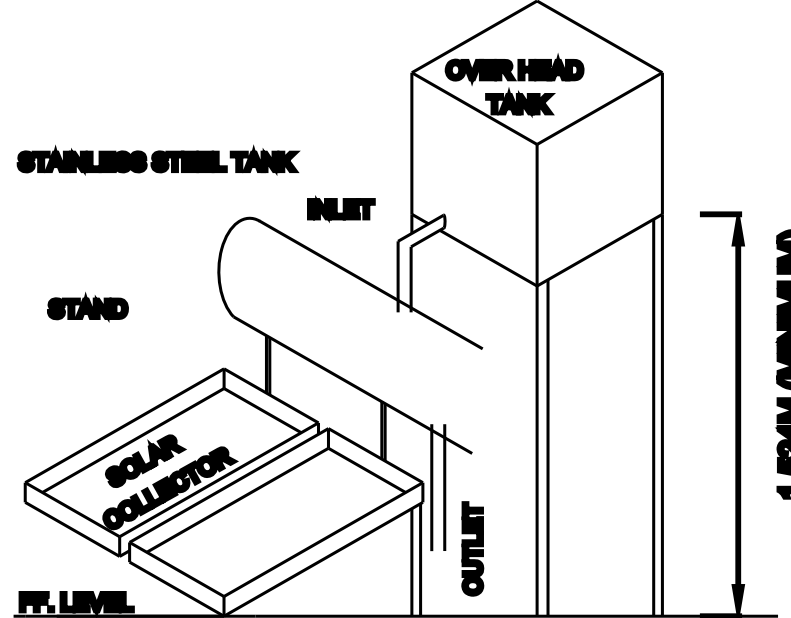

COMPOUND WALL

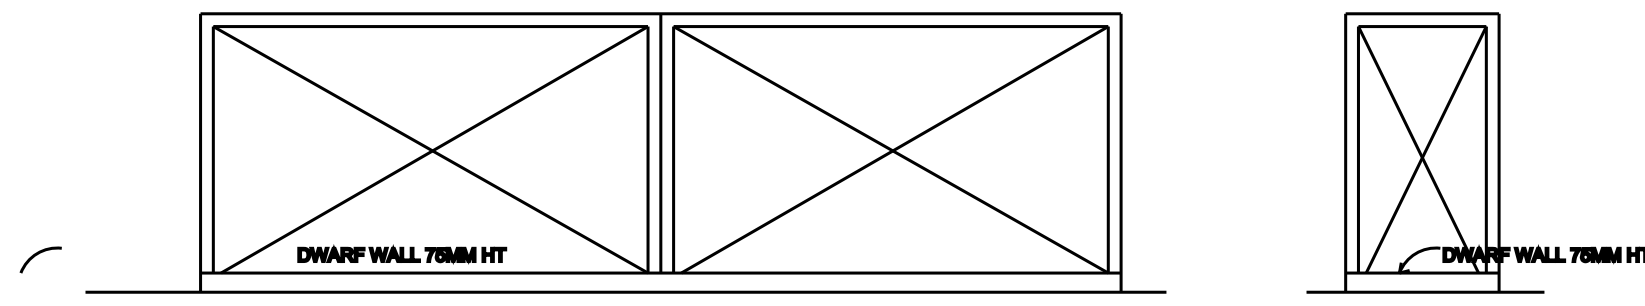

MAIN GATE

WICKET GATE

Er. C. SIVAKUMAR

B.E., M.Sc, (REV), C.Engg(I), MIE, FIV.,

Registered Engineer Grade - I (RE)

Reg. No. 157/LS/2019/00012

16-B/1, Cutchery Street,

UDUMALPET - 642 126

Mobile Nos. 96559 11959

REGISTERED ENGINEER