
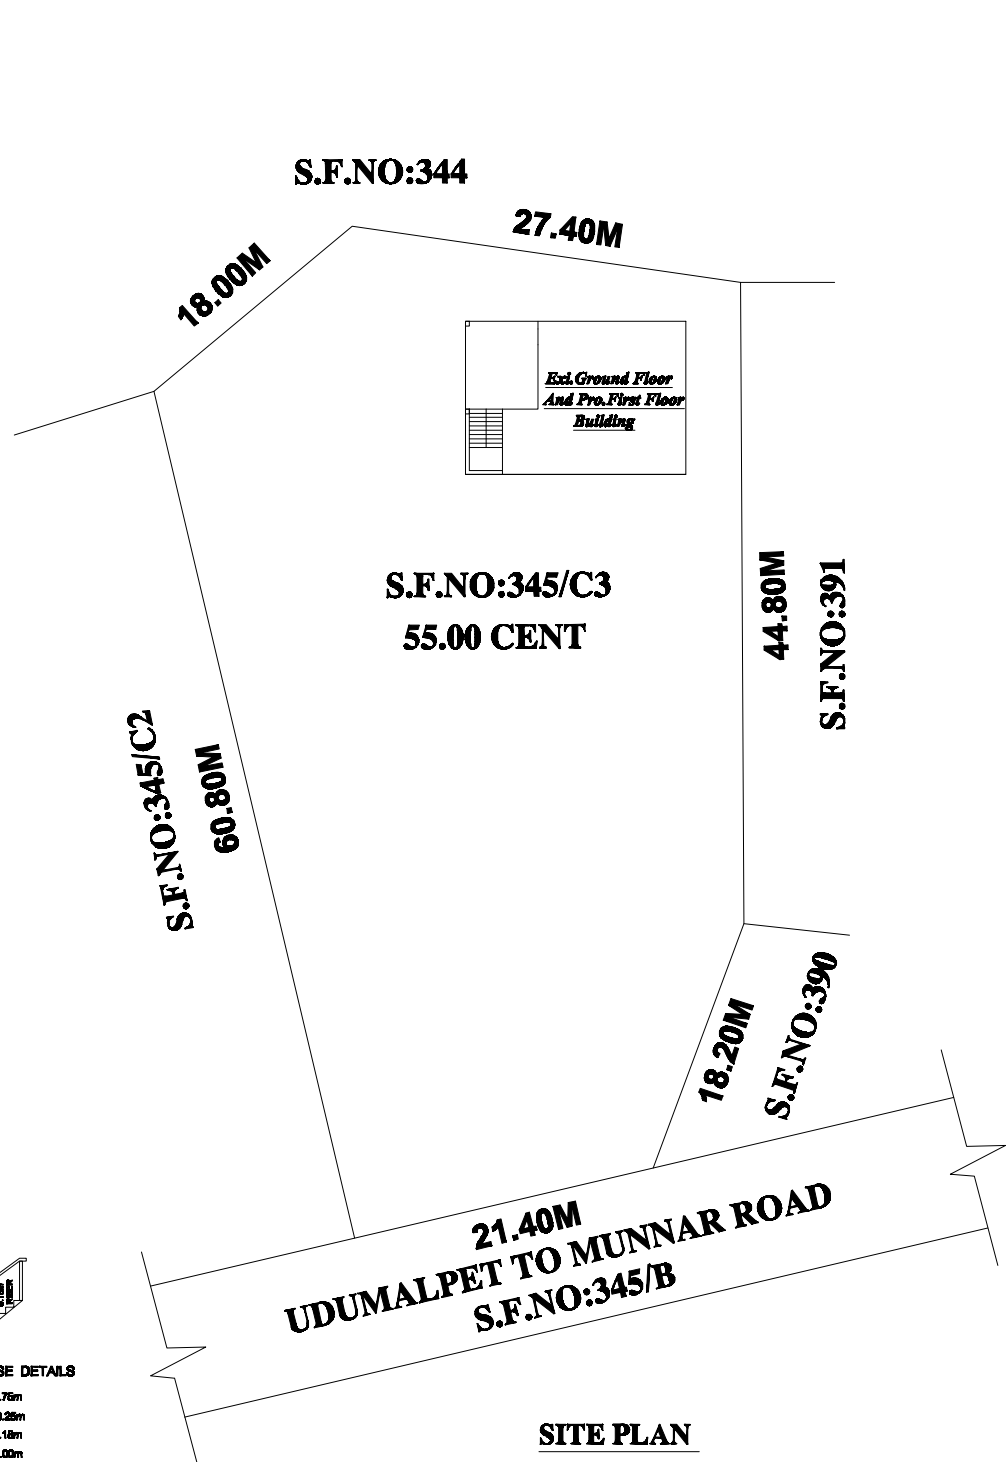


PLAN SHOWING THE EXISTING CONSTRUCTION OF R.C.C.ROOF GROUND FLOOR AND PROPOSED CONSTRUCTION OF R.C.C.ROOF
ADDITIONAL FIRST FLOOR RESIDENTIAL BUILDING AT DOOR NO:6/297, INDHIRA NAGAR, MUNNAR ROAD, S.F.NO:345/C3, PATTA NO:2503,
MANUPATTI VILLAGE AND PANCHAYAT, UDUMALPET TALUK, TIRUPPUR DISTRICT.

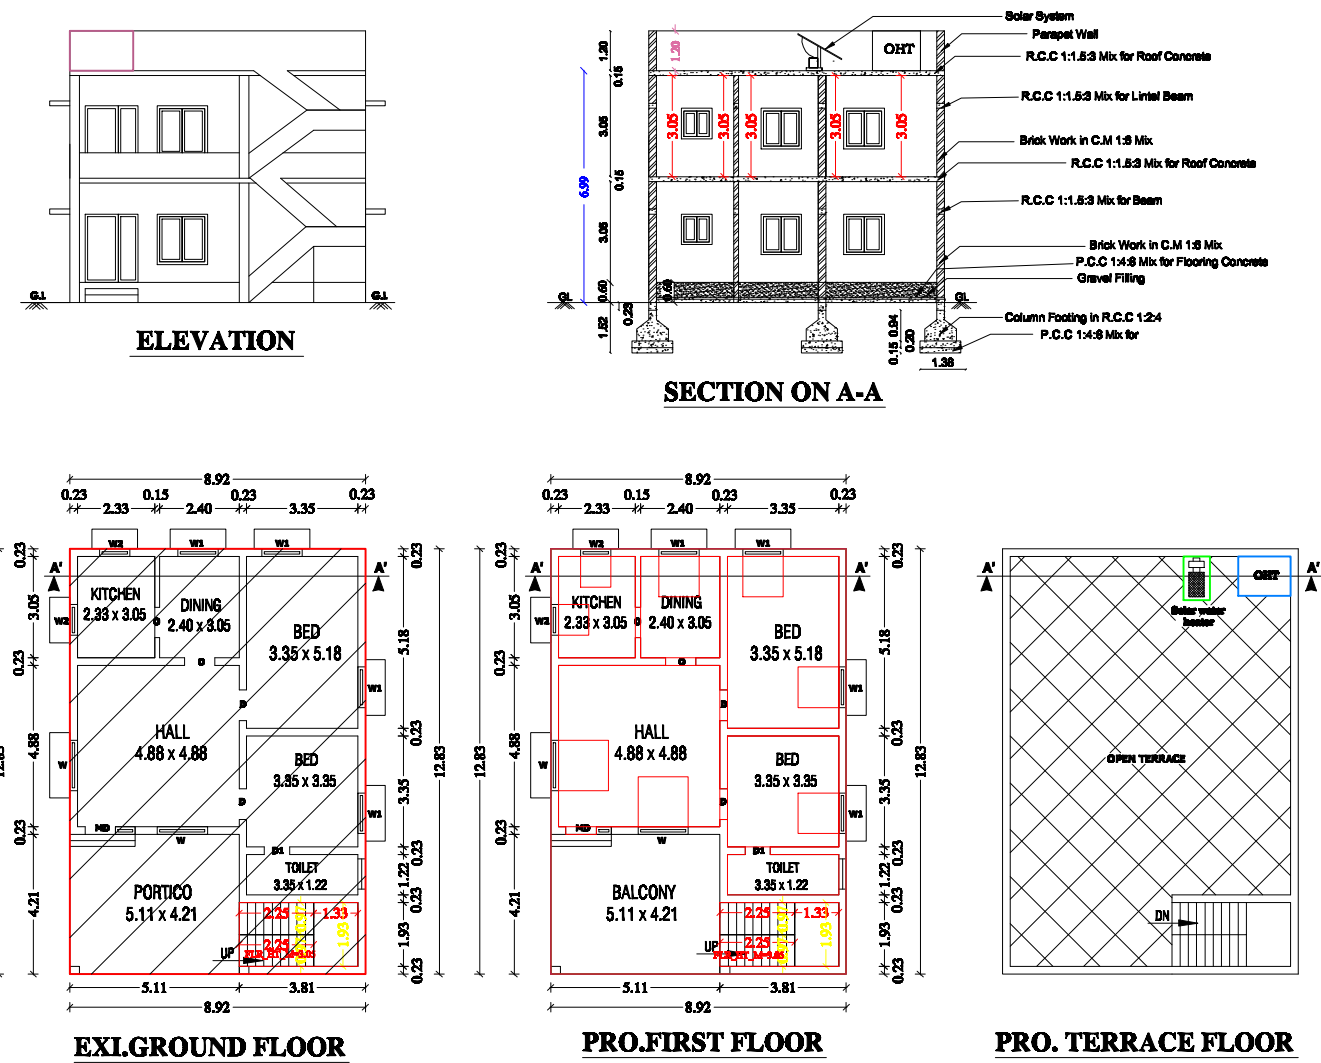

Sym.	DESCRIPTION	JOINERY DETAILS	
		IN FEET	IN METER
MD	MAIN DOOR	5' 0" X 7' 0"	1.52 X 2.13
D	DOOR	3' 3" X 7' 0"	1.00 X 2.13
D1	DOOR	2' 6" X 7' 0"	0.76 X 2.13
W	WINDOW	5' 0" X 5' 0"	1.52 X 1.52
W1	WINDOW	4' 0" X 4' 0"	1.22 X 1.22
W2	WINDOW	3' 0" X 3' 0"	0.92 X 0.92
V	VENTILATOR	3' 0" X 2' 0"	0.92 X 0.60

AREA DETAILS		IN SQ.FT	IN SQ. M.
AREA OF THE LAND		2225.00	25.00
AREA OF THE SITE (COMPOUND WALL COVERED PORTION)		3368.10	312.98
AREA OF THE EXISTING GROUND FLOOR BUILDING		1232.08	114.46
AREA OF THE PROPOSED FIRST FLOOR BUILDING		1232.08	114.46

ALL DIMENSION ARE IN "m". Scale 1:100

Applicant:-

1.Mr.ROFINA, W/o Mr.A.NAVAS NOUWAL BADUSHA

2.Mr.A.NAVAS NOUWAL BADUSHA, S/o Mr.ASRAF ALL

Registered Engineer:-

Er.I .SATHEESHKUMAR., M.E., DCAD., L.B.S.,
Registered Engineer(Grade-III)
Reg. No.157/LS/2021/00011
Cell No.9698179043,
UDUMALPET-642126

