
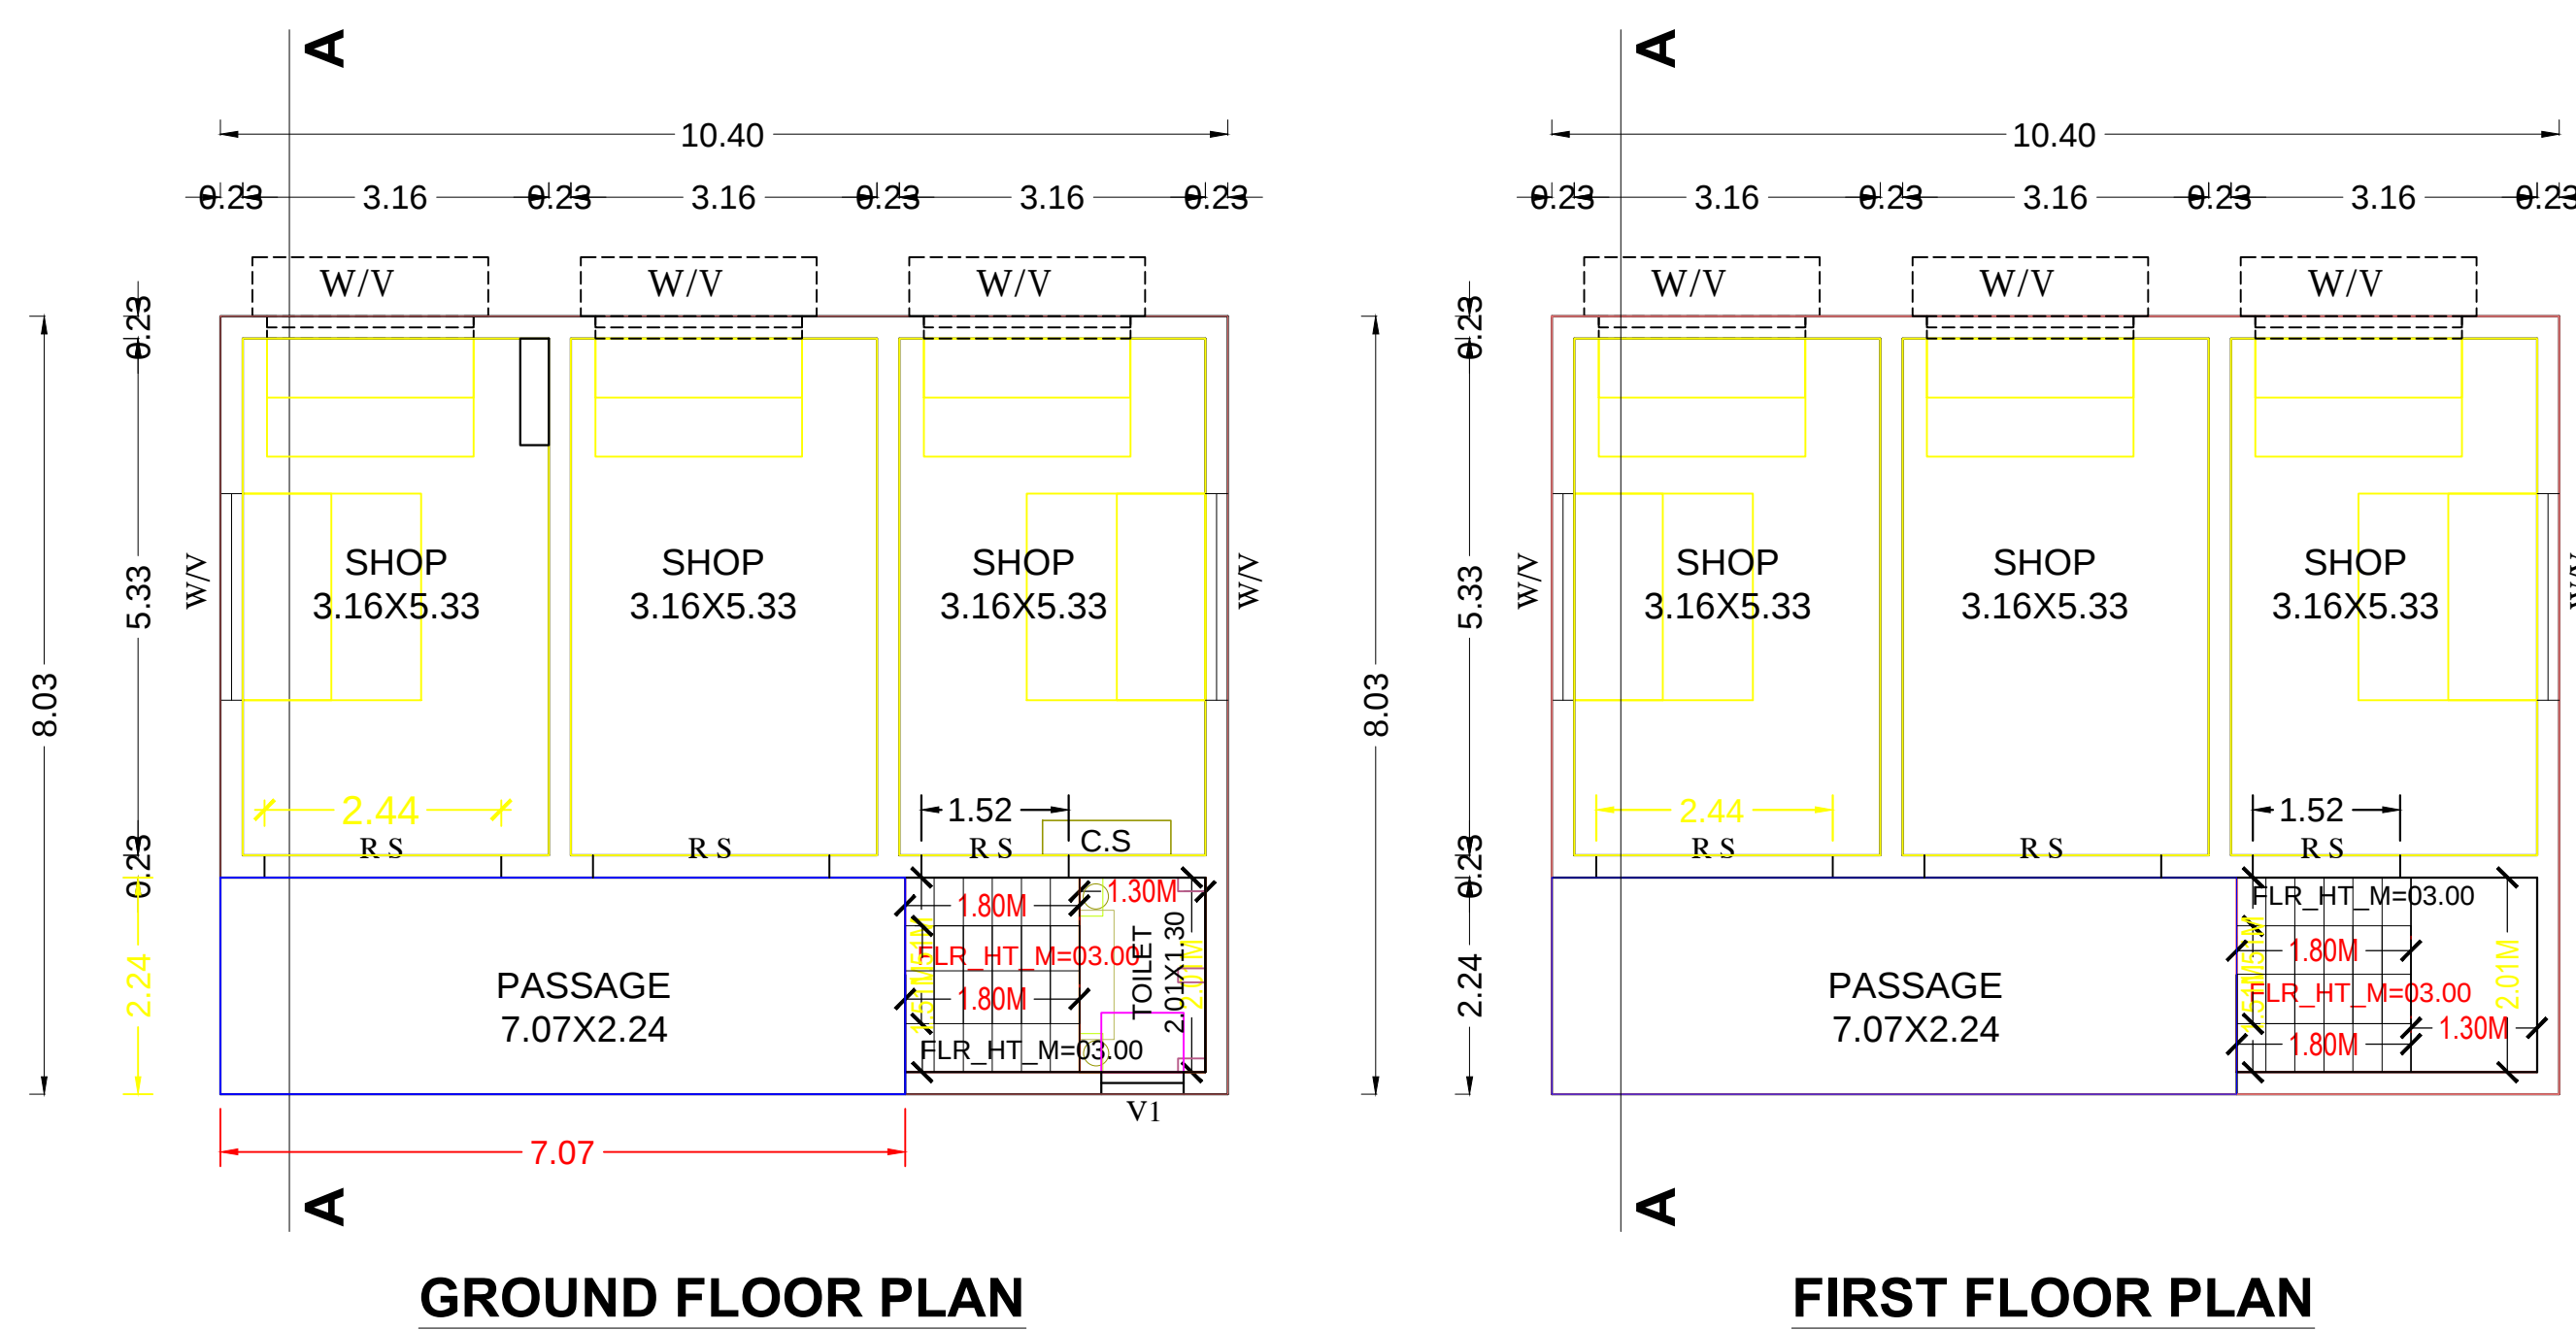









SITE AND DETAILED PLAN SHOWING THE PROPOSED NEW CONSTRUCTION OF RCC ROOF GROUND FLOOR AND FIRST FLOOR SHOP BUILDING IN S.F.NO : 462/ 1D3A1B SITUATED AT MUDALIPALAYAM VILLAGE & PANCHAYAT, TIRUPPUR TALUK, TIRUPPUR DISTRICT .

APPLICANT :-
Mr. S.SHANMUGASUNDARAM, S/o, Mr. SWAMINATHAN.



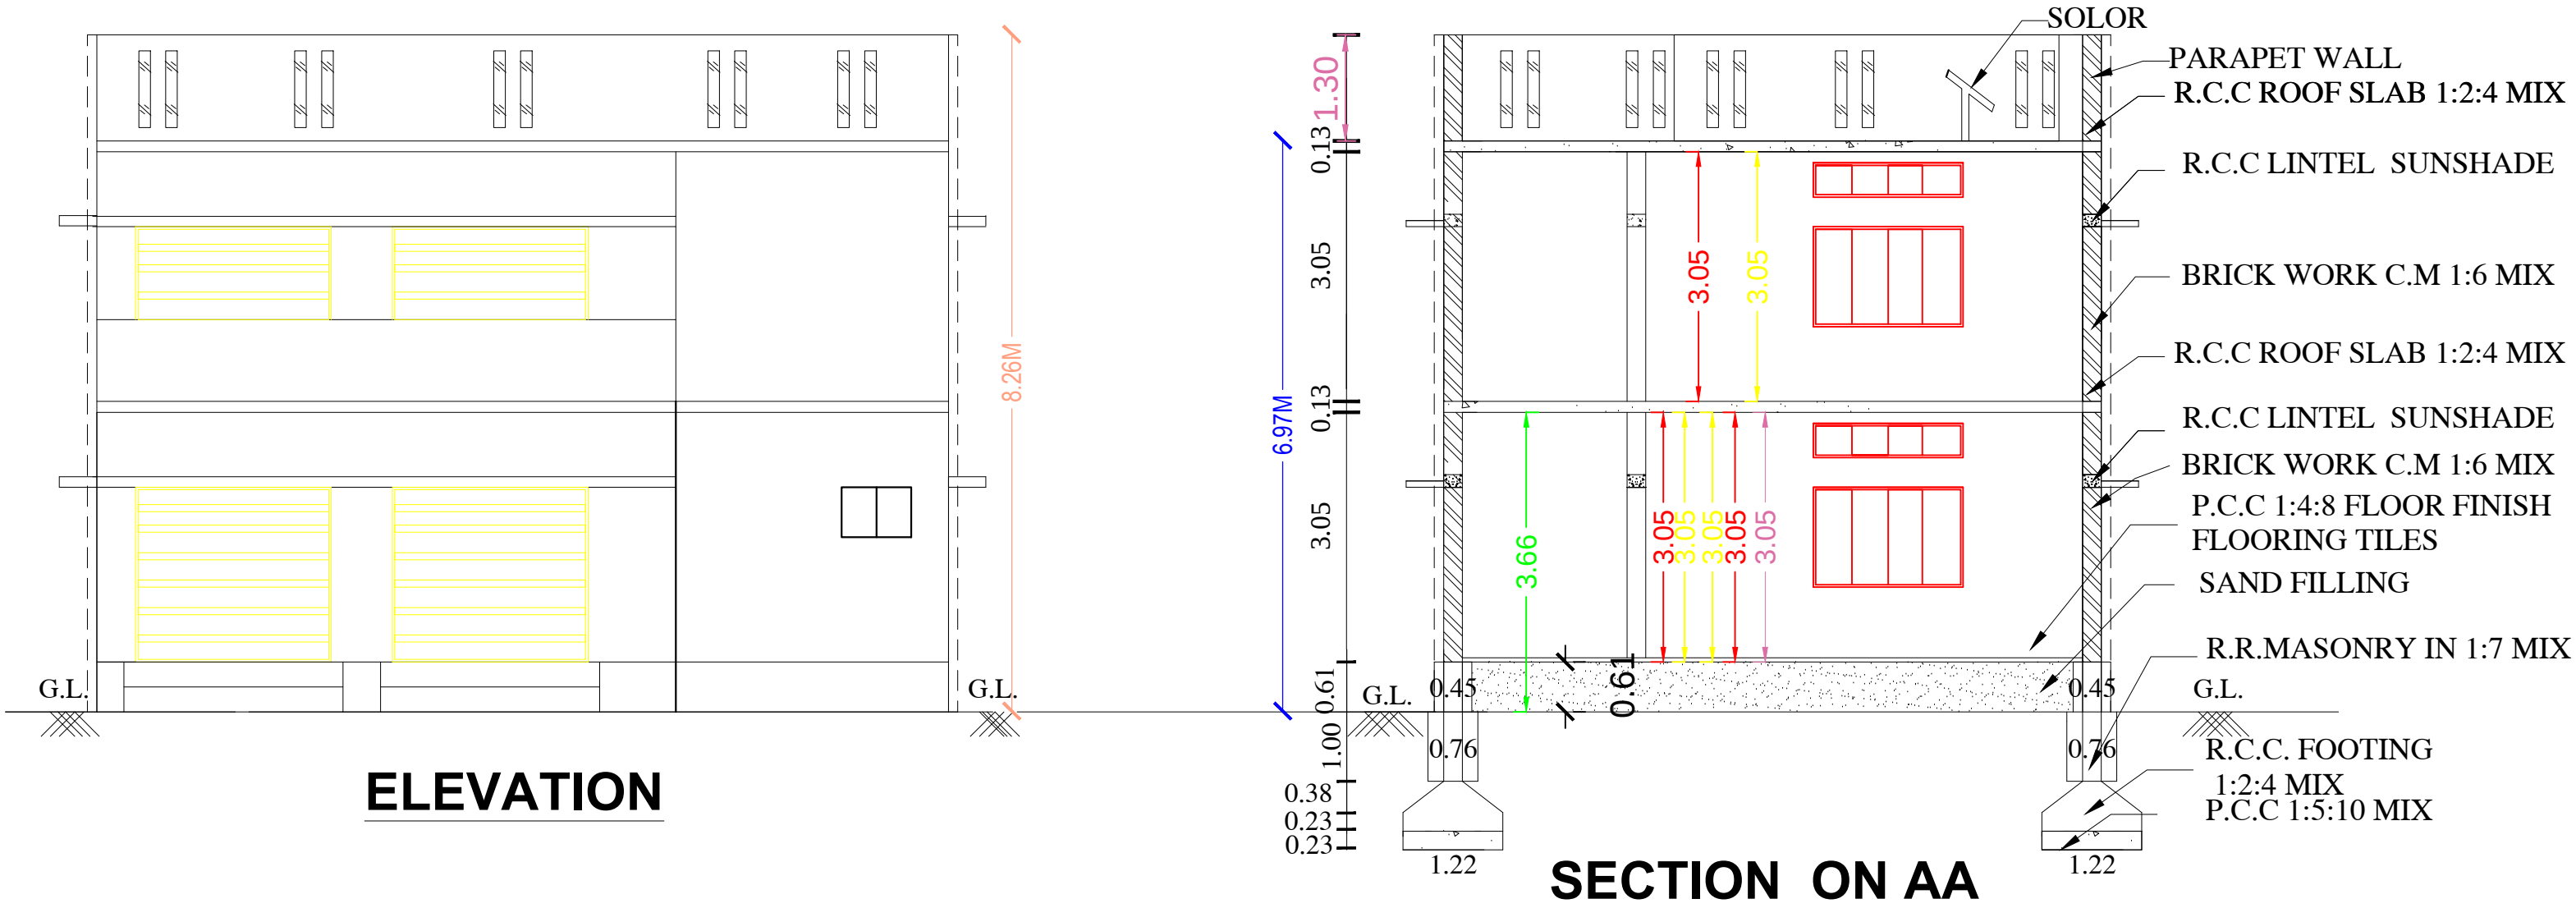


COLOUR INDEX	
	SITE BOUNDARY
	PRO. BUILDING
	R.C.P. & S.T. - D.T.
	EXL BLDG TO BE DEMOLISHED
	ROAD

Do Rain Water Harvest At House
Save The Planet:
Plant A Tree !
Get Rain Water !!

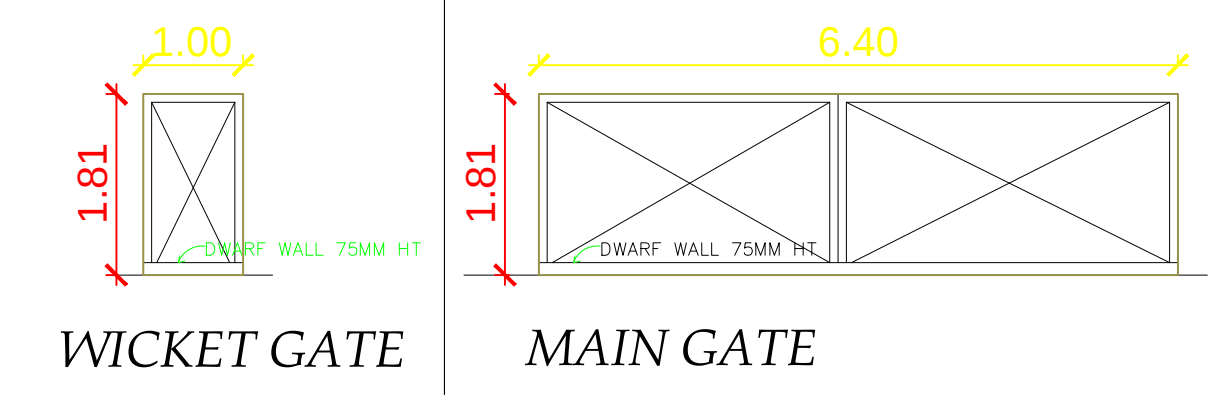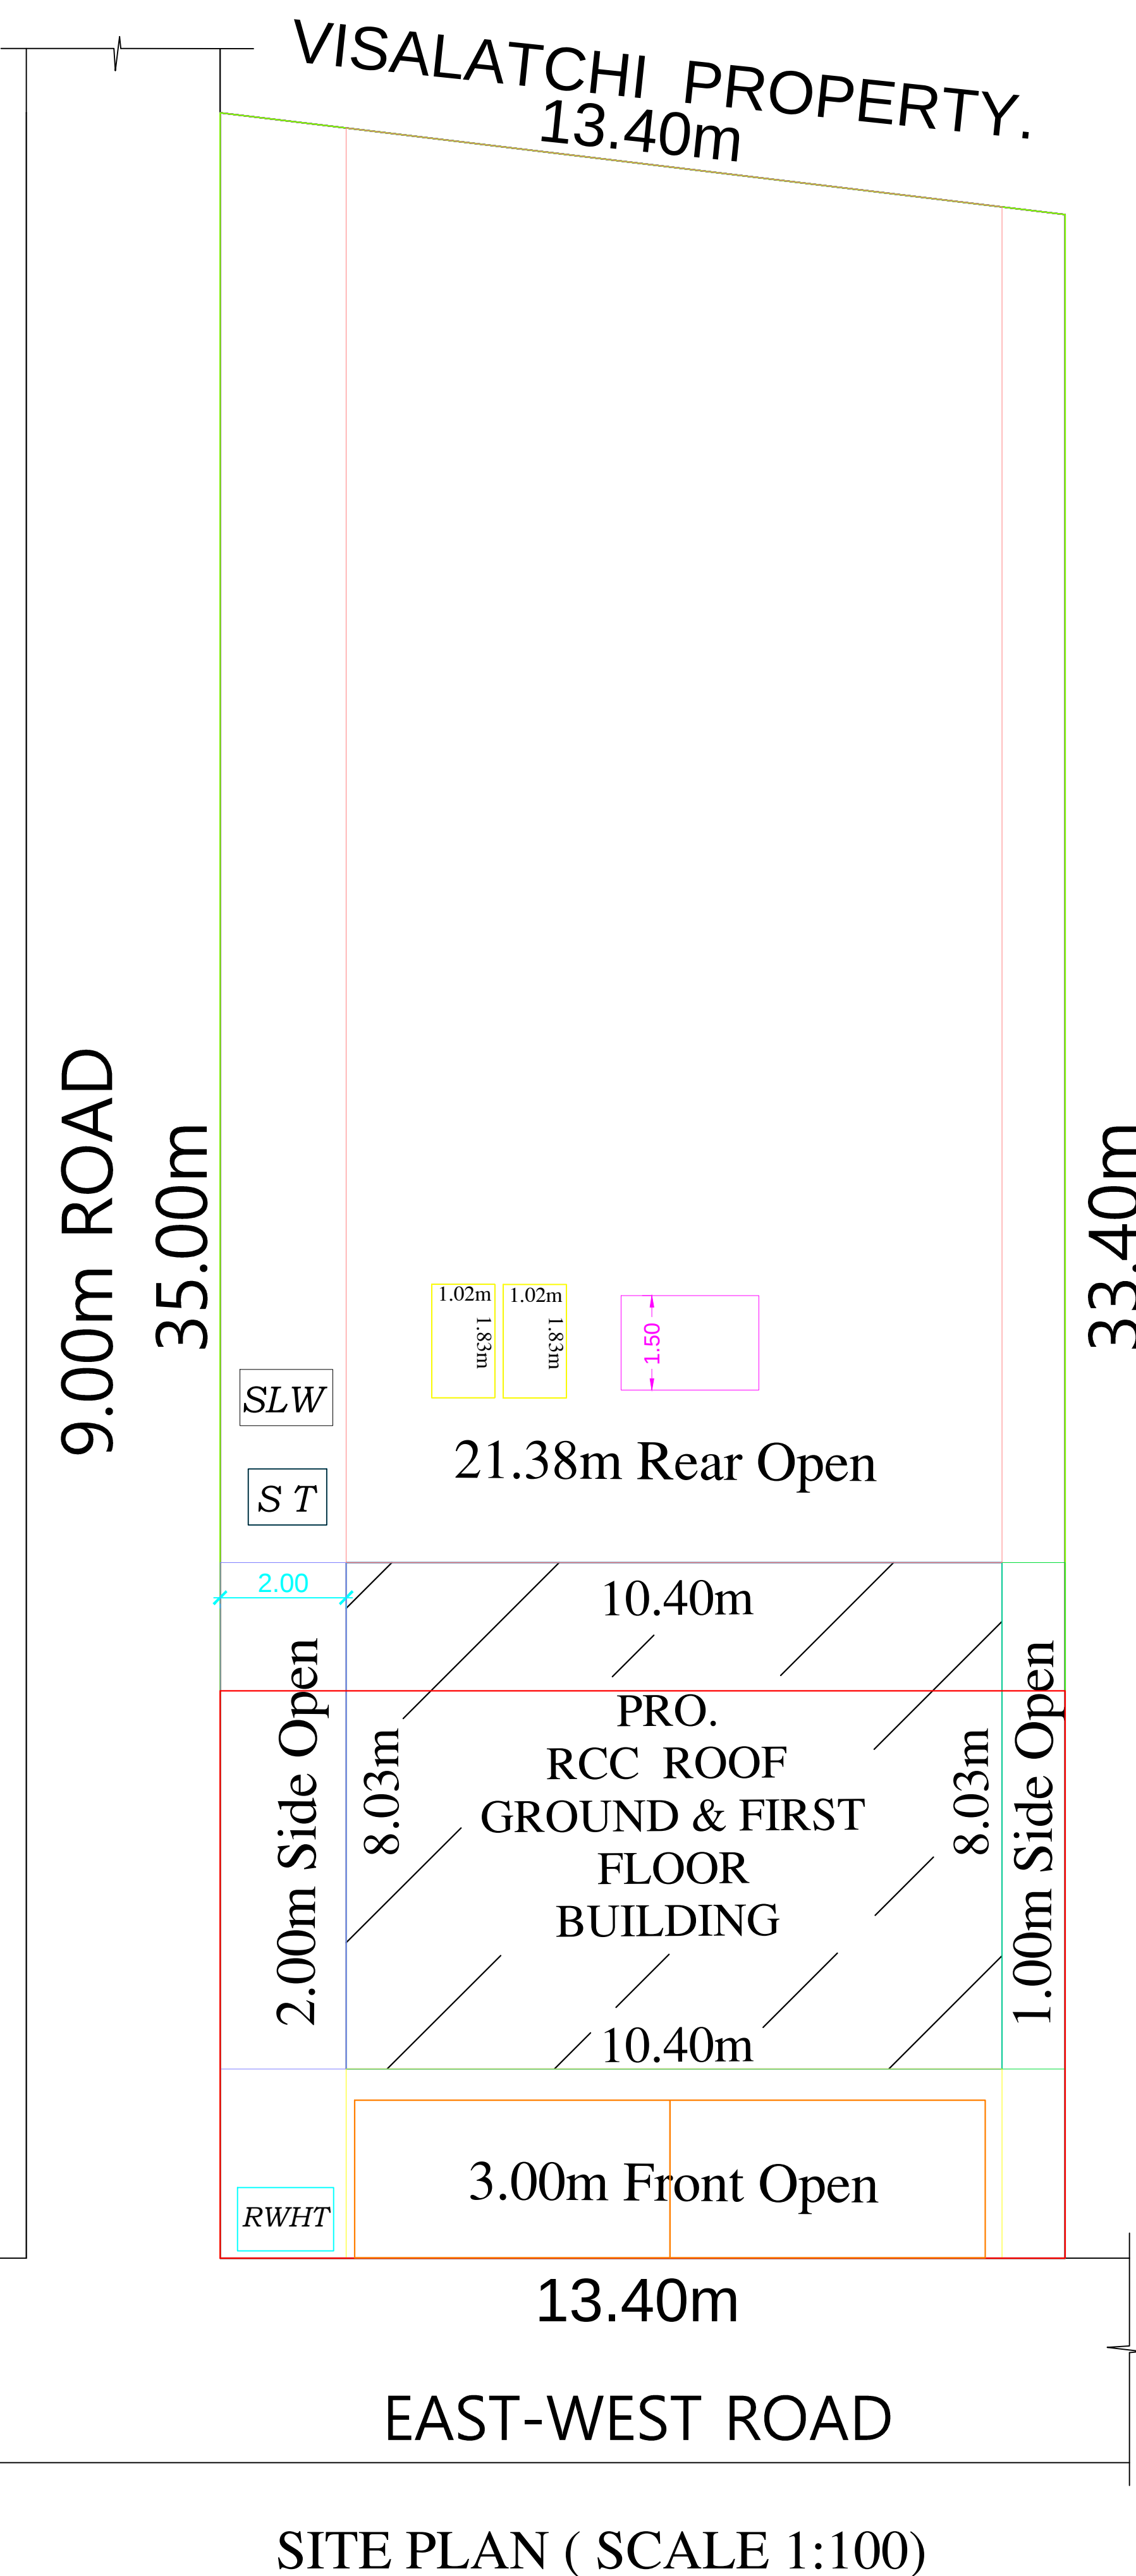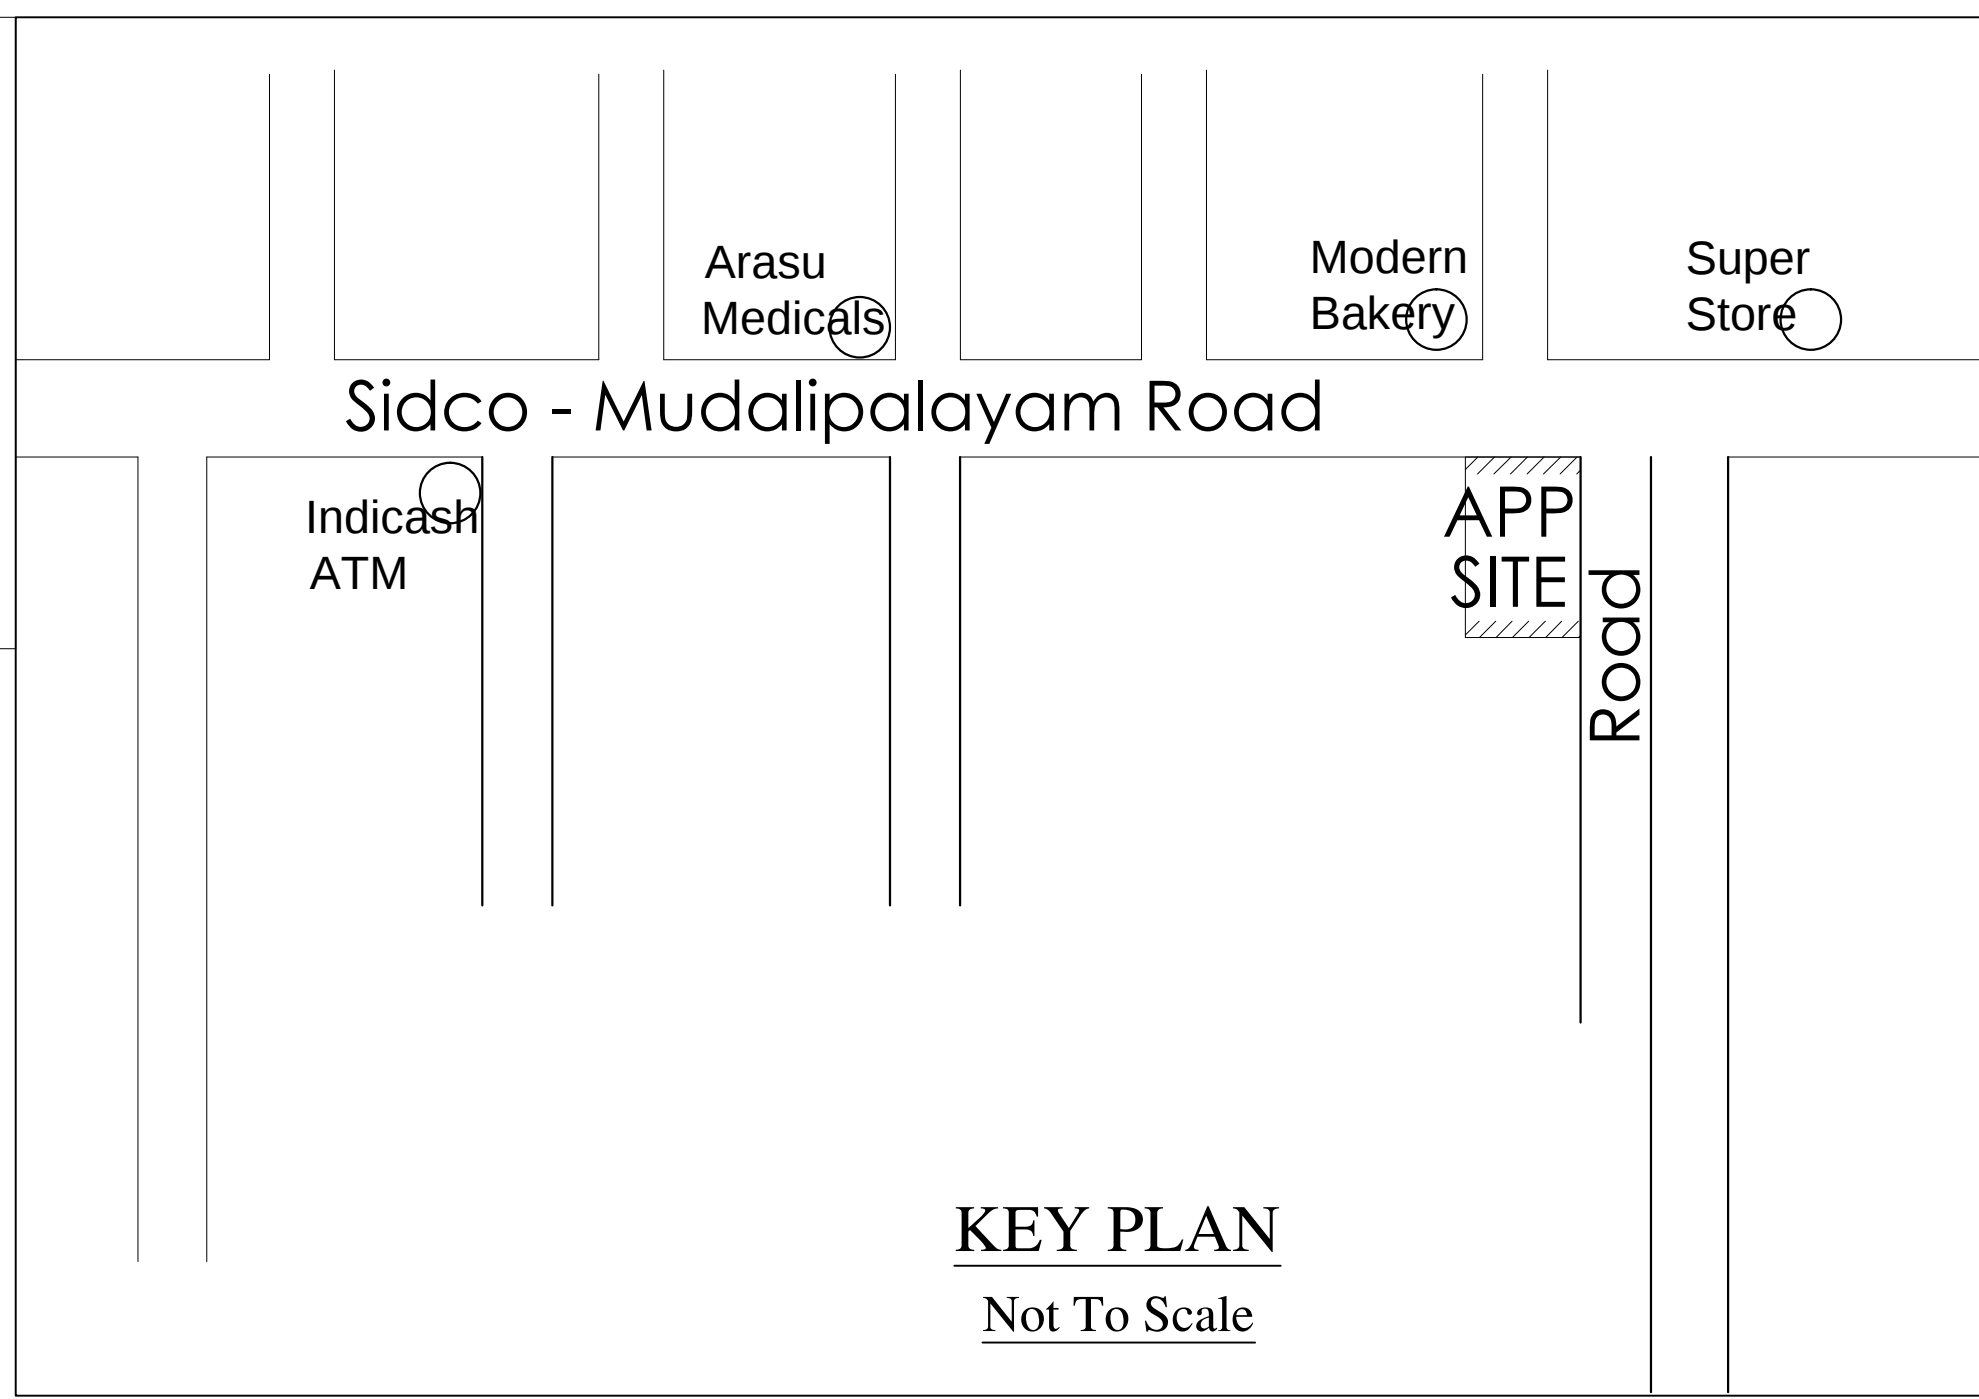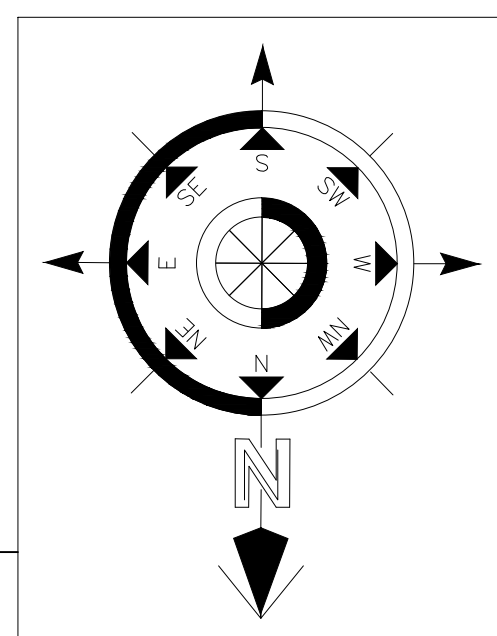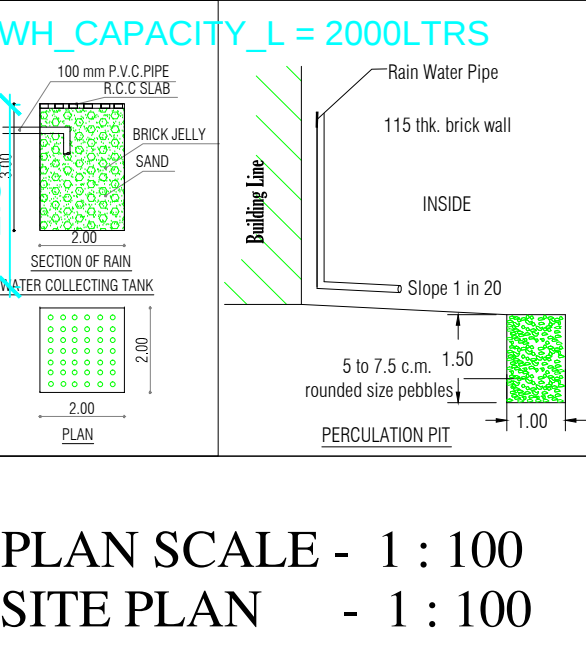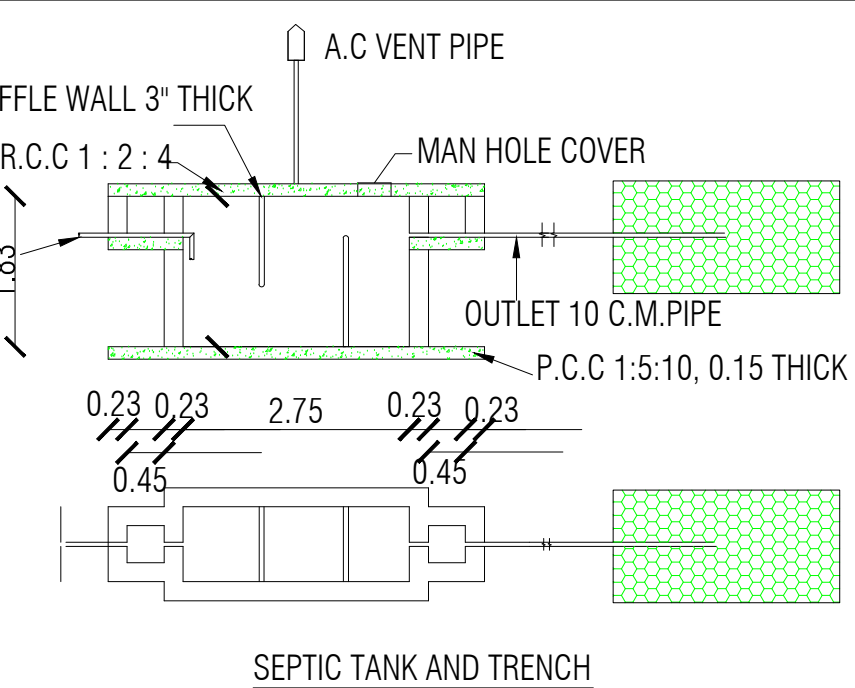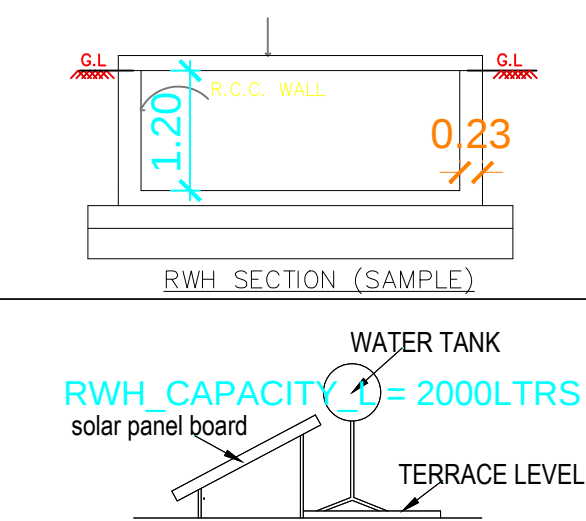

- NOTES:-
- All dimension are in meter
 - Scale 1 :100
 - Waste water used for garden
 - Rain water harvesting details provided
 - Rain water harvesting tank to be provided

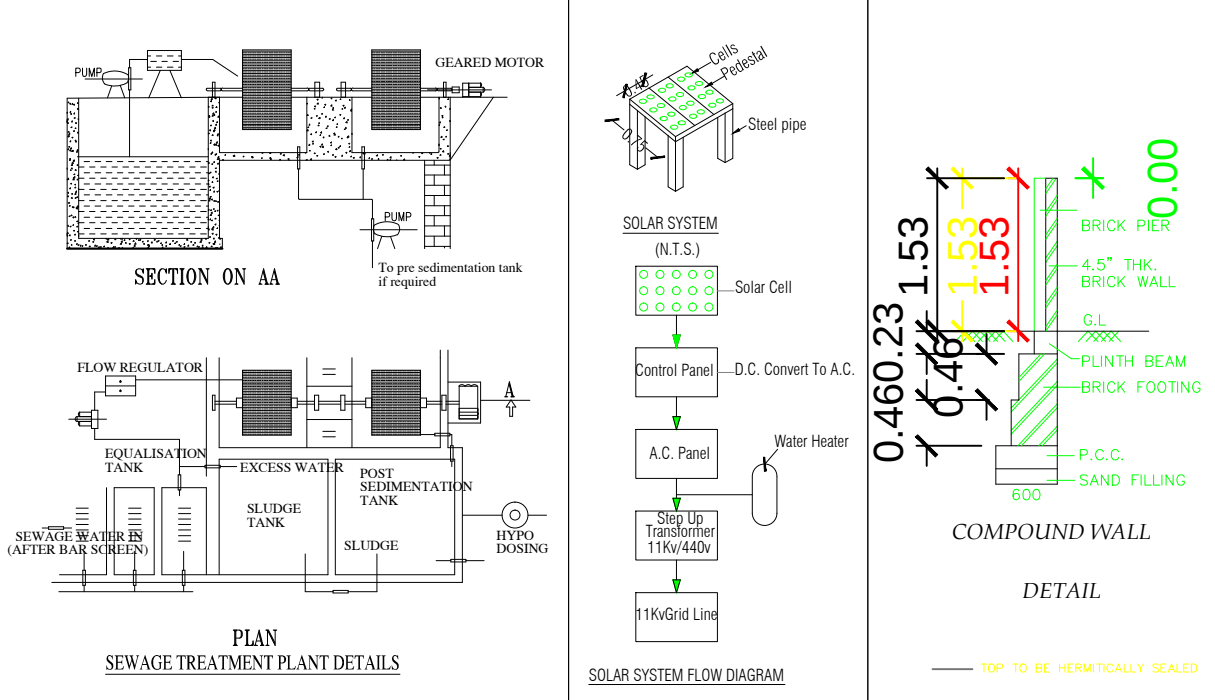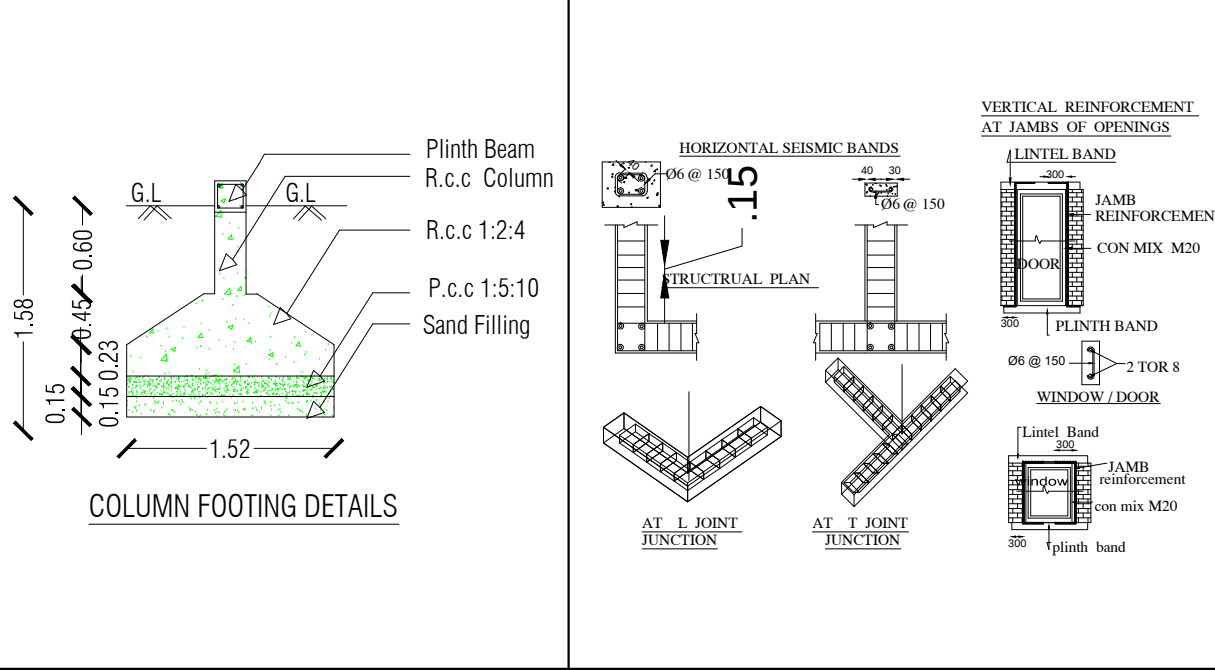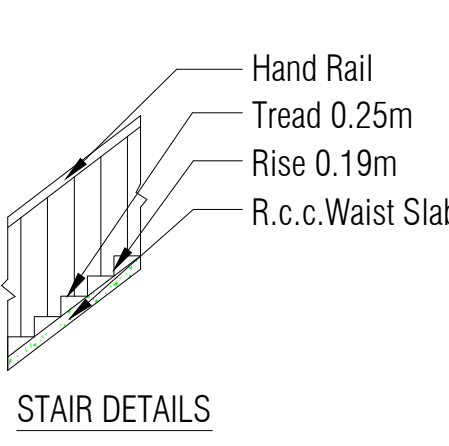

PARKING	REQUIRED	PROVIDED
TWO WHEELER SPACE	2	2
CAR SPACE	2	2

DETAILS OF JOINARIES.			
MD	- MAIN DOOR	1.52X 2.13	W - WINDOW 2.13X 1.22
D	- DOOR	1.00X 2.13	V1 - VENTILATOR 2.13X 0.61
DI	-DOOR	0.76 X 2.13	V - VENTILATOR 0.91 X 0.61

AREA DETAILS	SQ.M	SQ.FEET
As Per Document	445.15	4791.60 (11.00Cents)
PLINTH AREA OF GF	83.53	899.11
PLINTH AREA OF FF	83.53	899.11
TOTAL	167.06	1798.22
FLOOR AREA OF GF+FF	147.26	1585.12
AREA OF OPEN SPACE	361.62	3892.49

APPLICANT :-

Er.K.DHEEPAN D.C.E.,
Consulting Engineer & Licensed
Building Surveyor
LICENSE NO : 032/94/2016-17
OM SAKTHI BUILDERS
255, Kamatchi Complex,
Mangalam Road, Tirupur - 641 604.
Mobile : 97511 57690

ENGINEER /LBS:-

