



Plan Showing the Proposed Construction of R.C.C Roofed Ground Residential Building in S.F No:258/6,Patta no:3109,
Site No:14, Sri Udantikapuram - 2 , Kottamangalam Village & Panchayat, Udumalpet Taluk,Tiruppur District .




FRONT ELEVATION

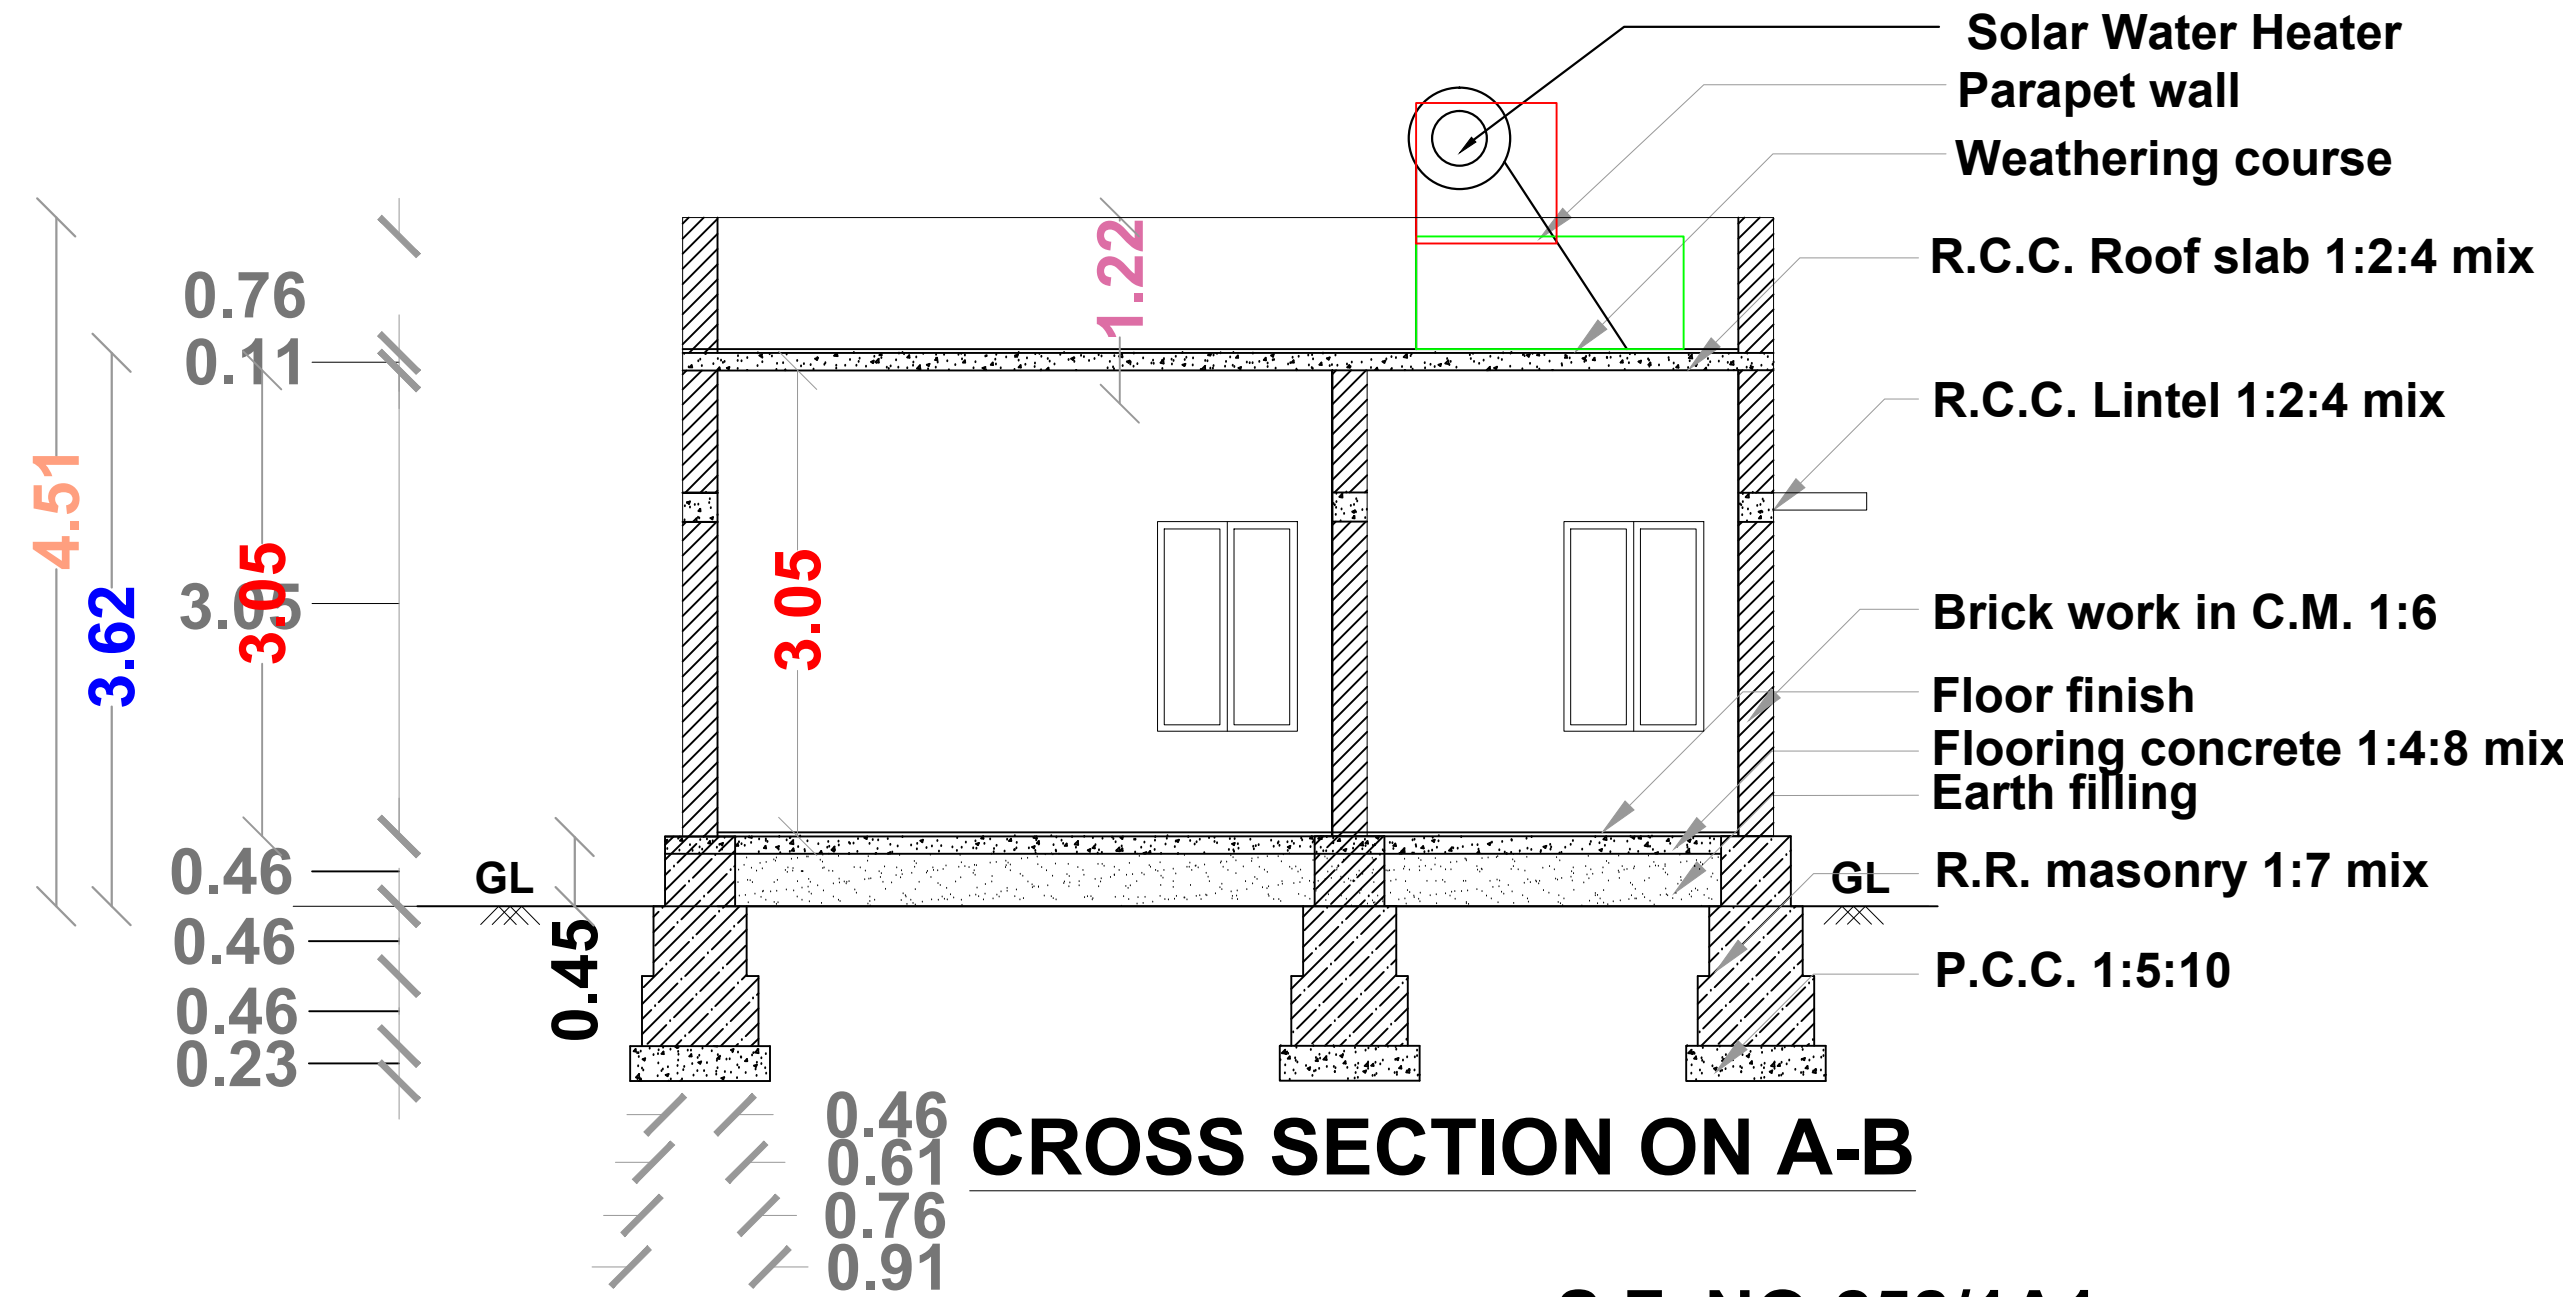

CROSS SECTION ON A-B

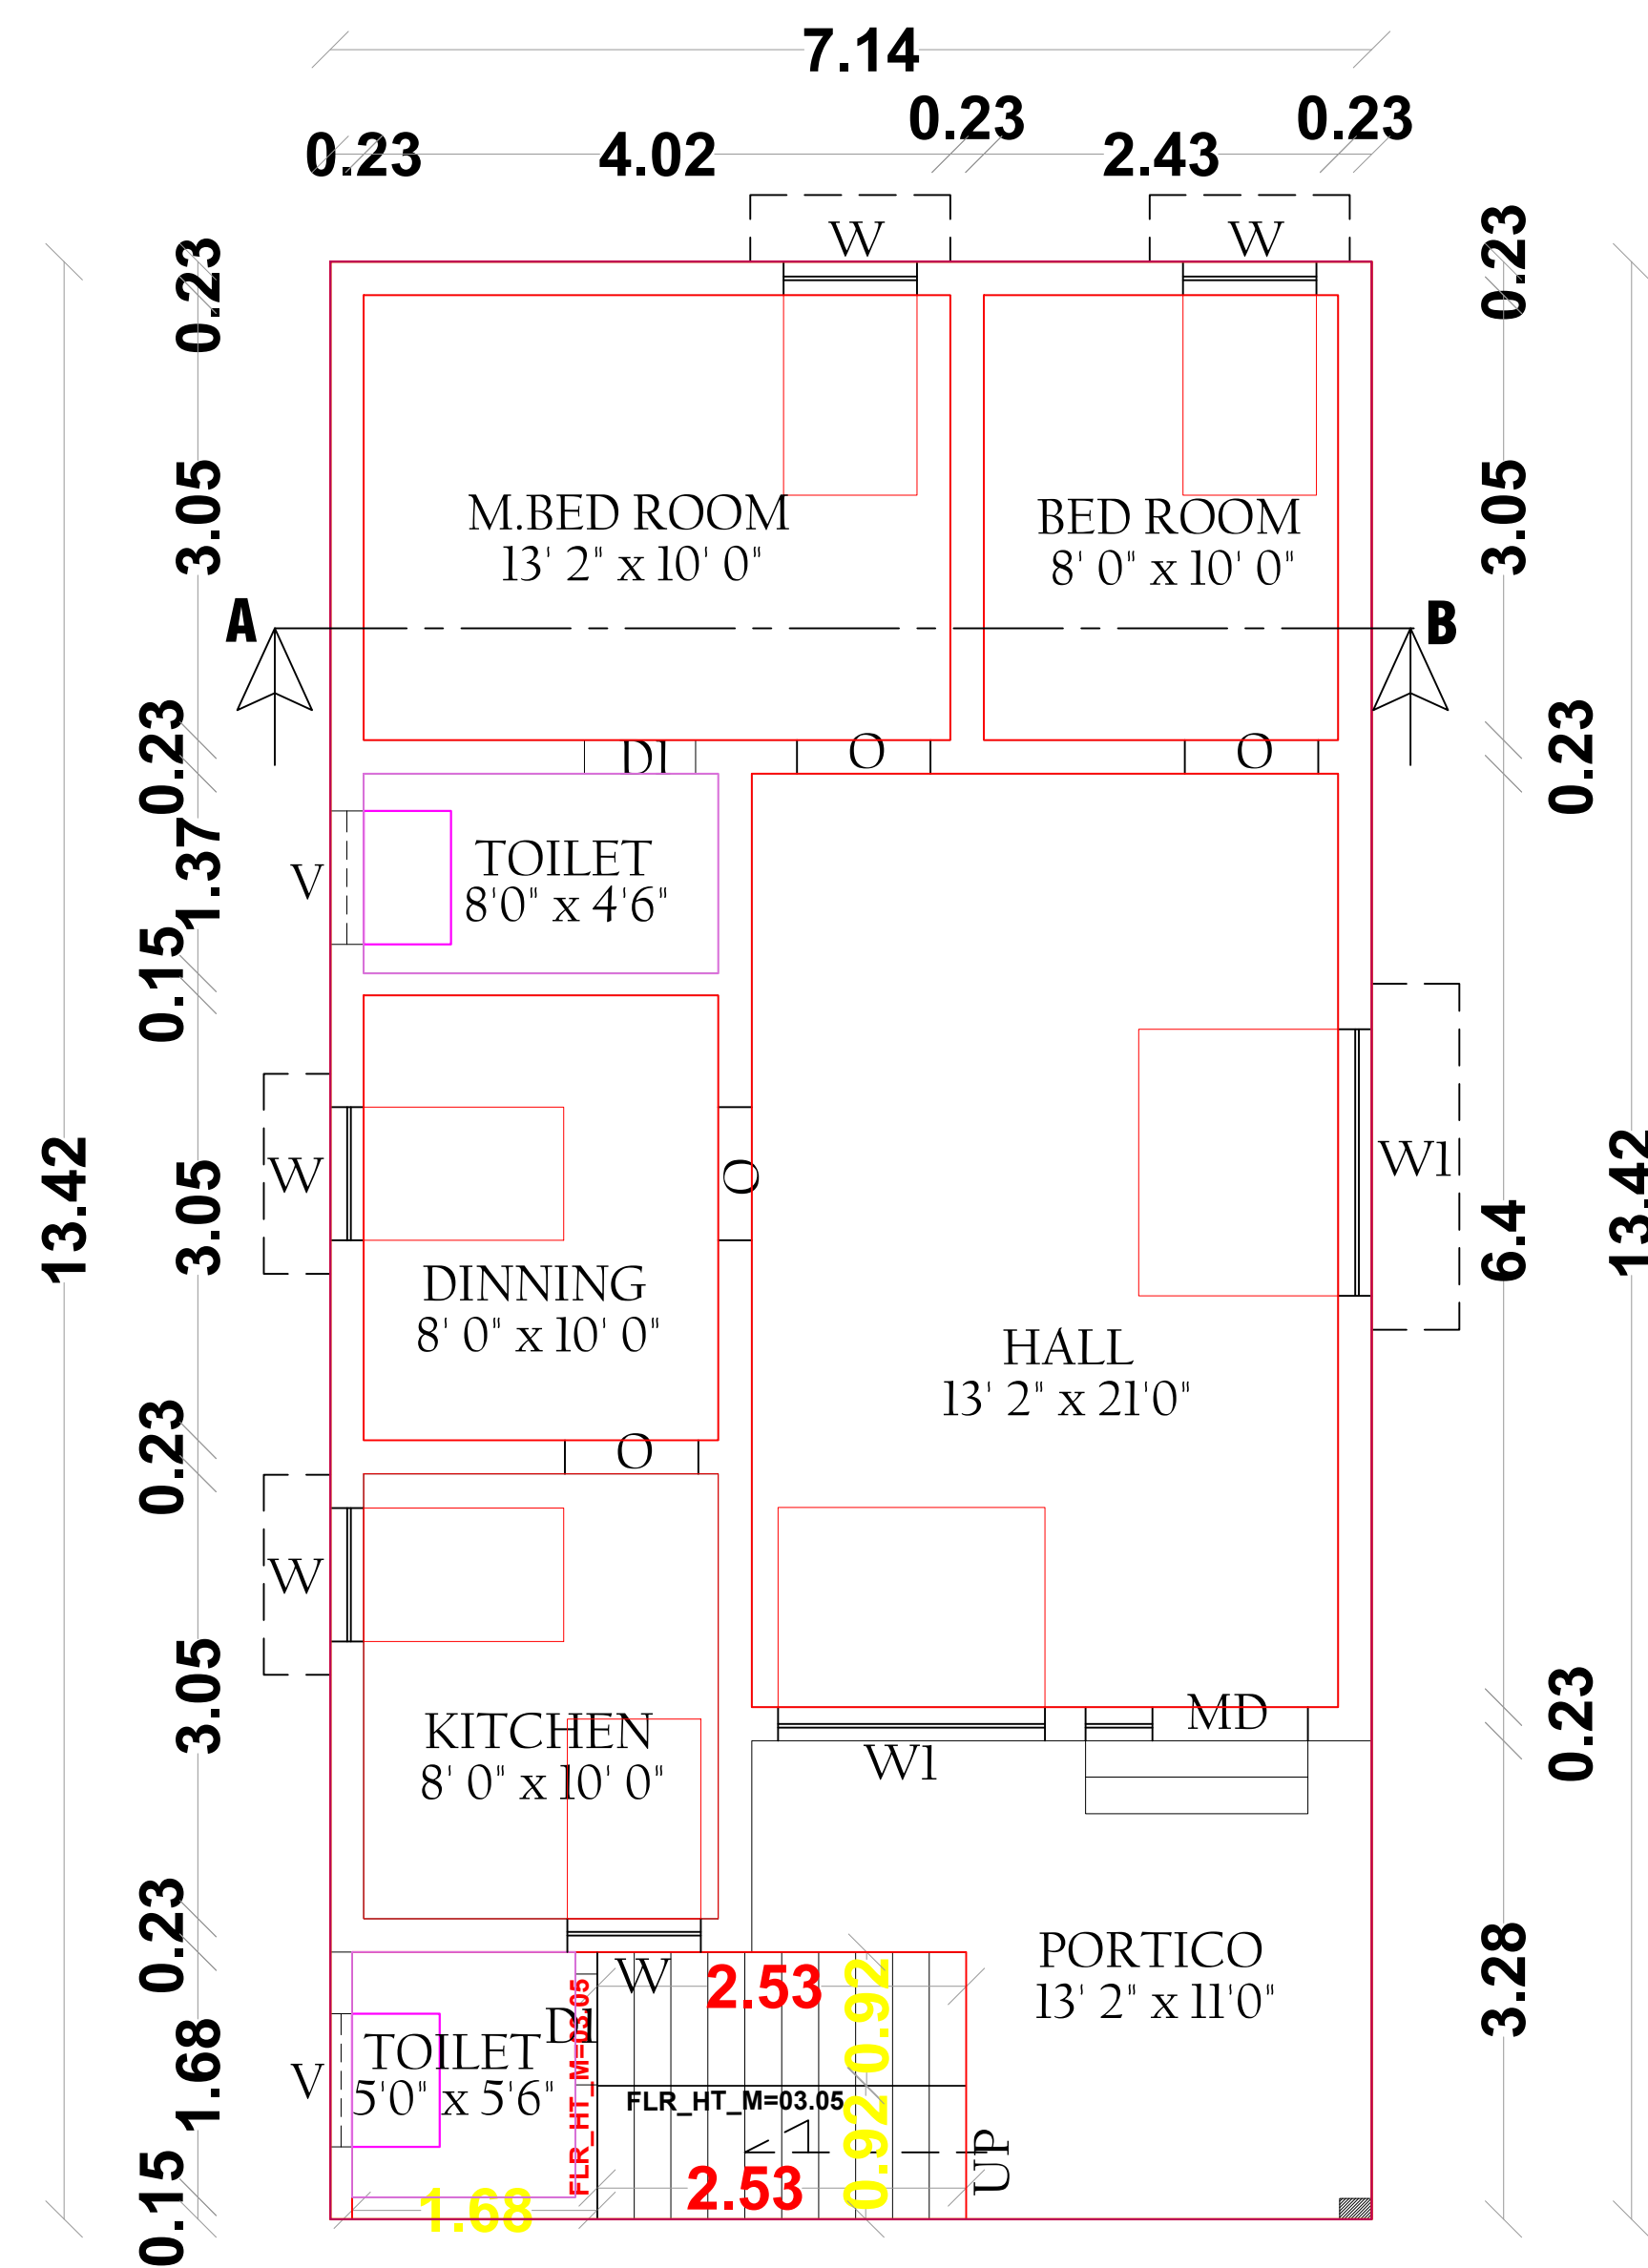

PRO.GROUND FLOOR PLAN

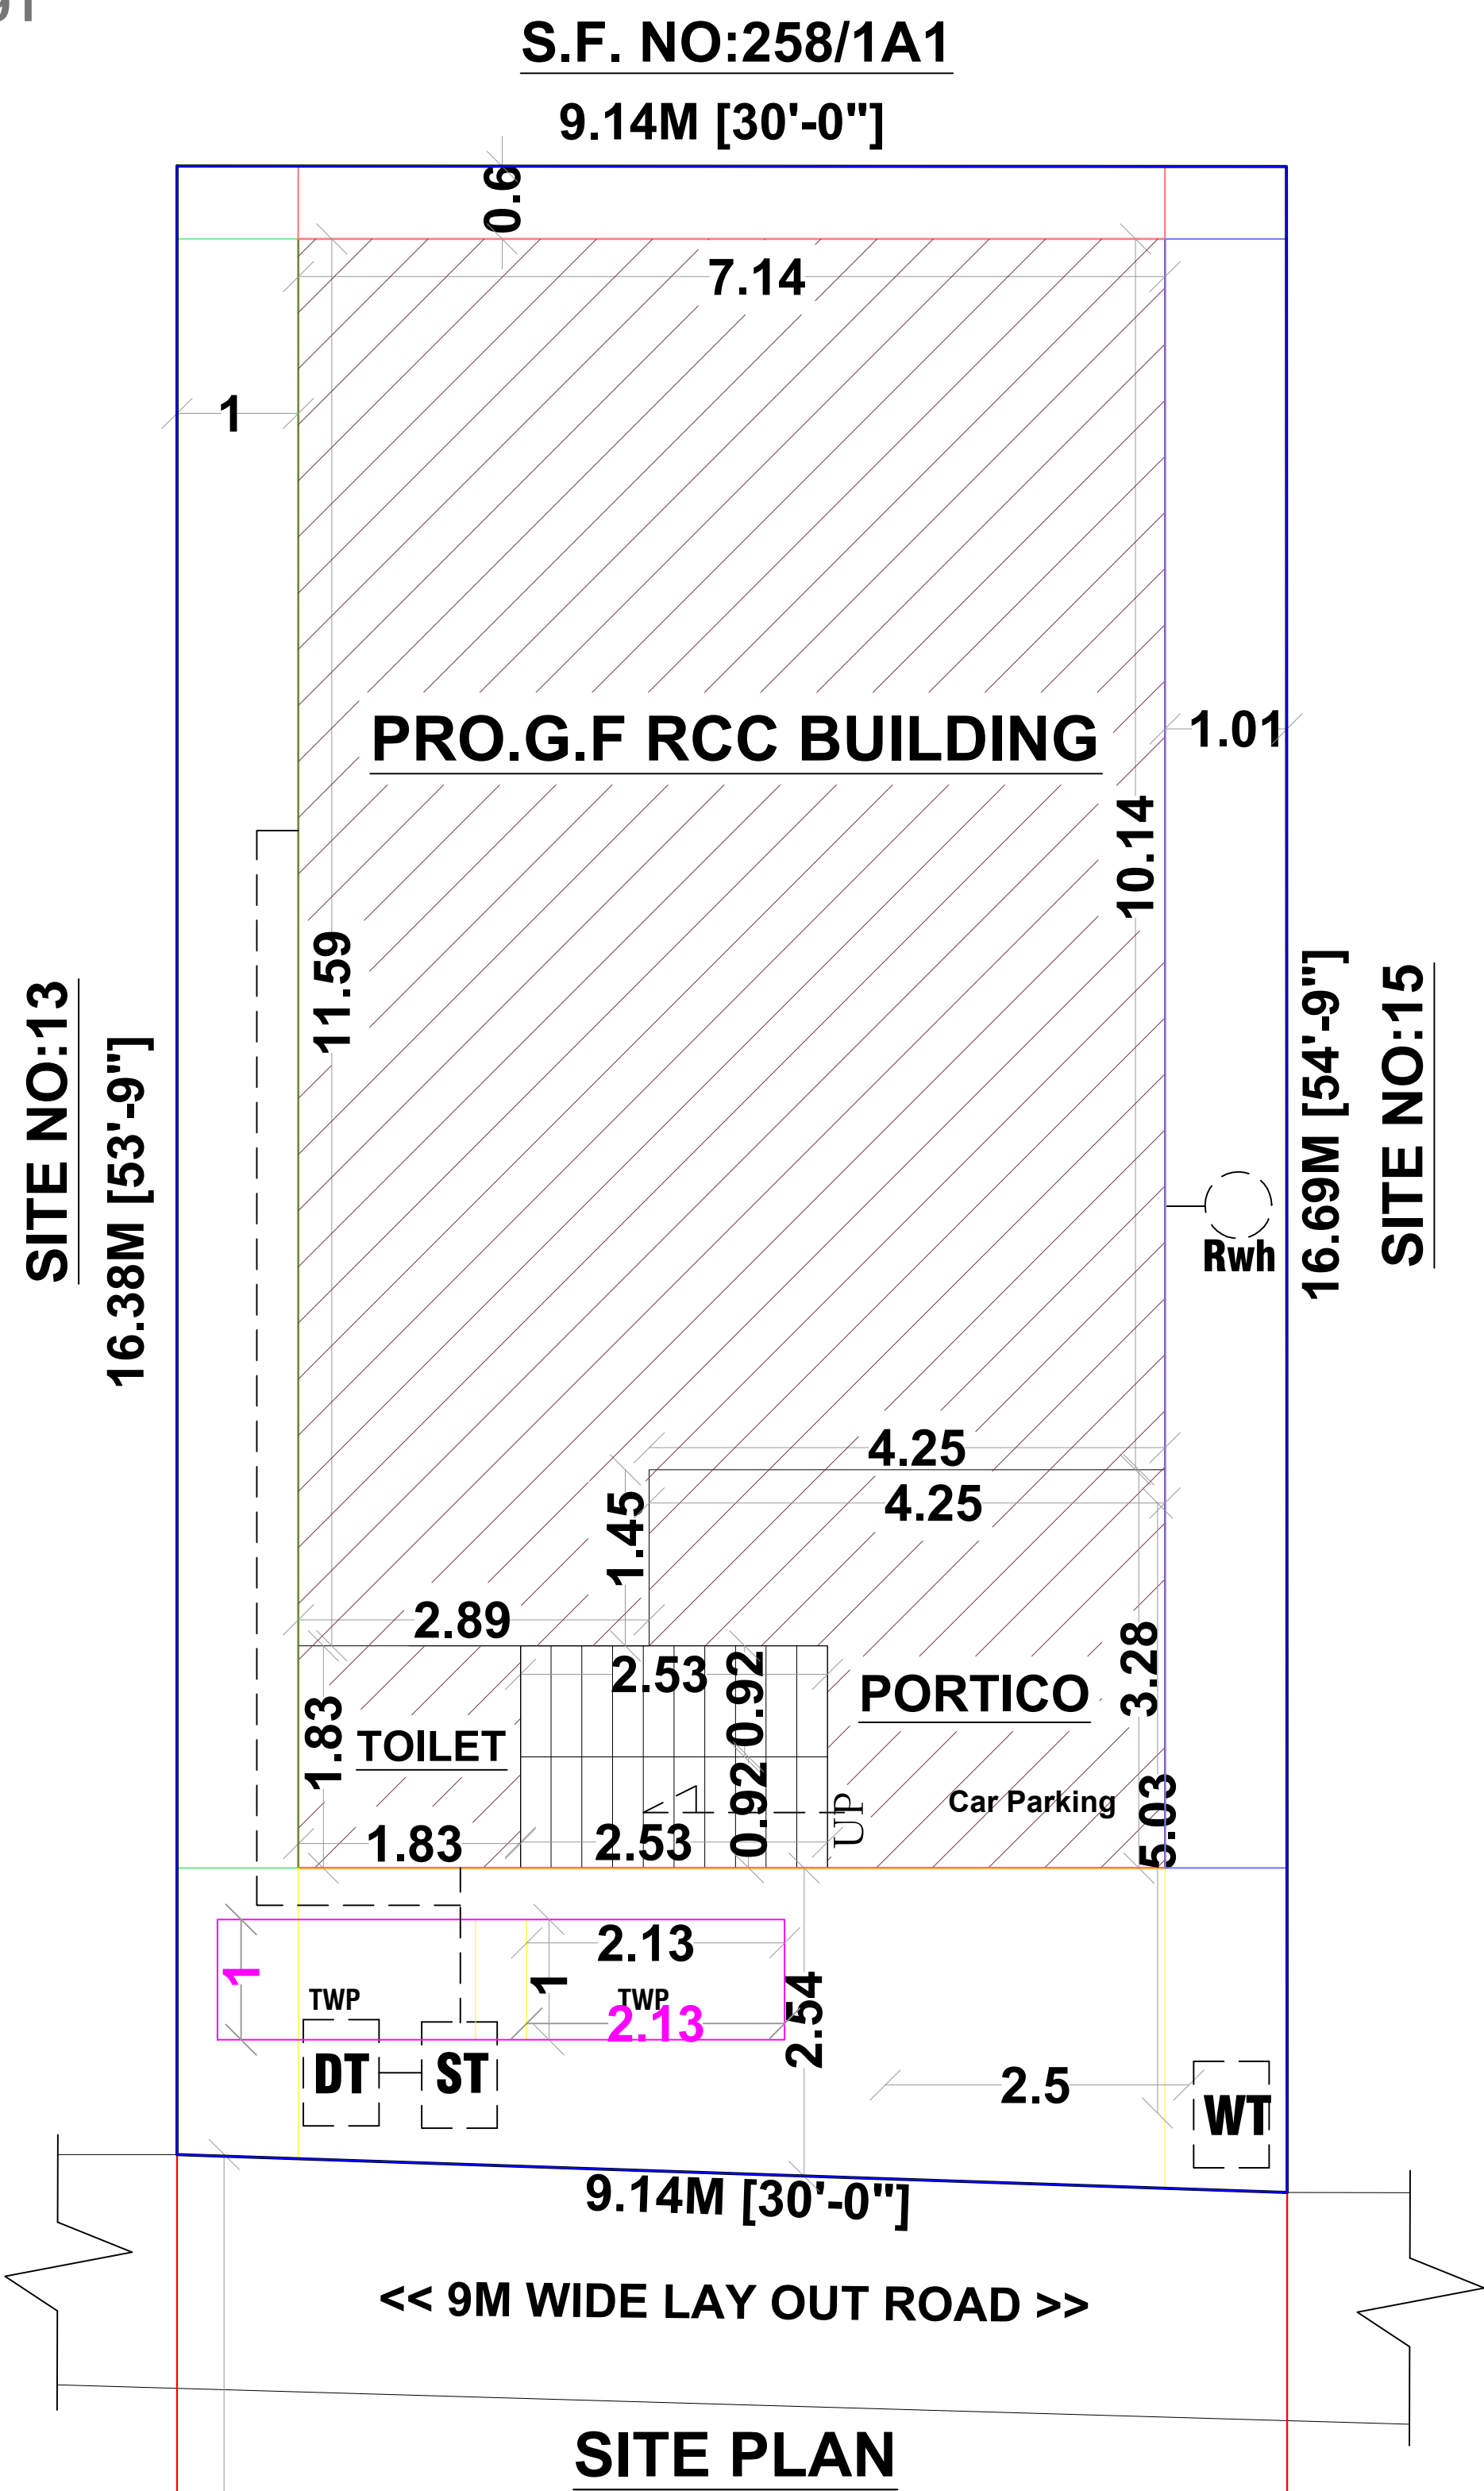

SITE PLAN

Scale	N	
	Plan : 1: 100	Site Plan : 1:100

Area details	Sq.ft.	Sq.m.
Area of the Site	1627.50	151.19
Area of the G.F.Building , Portici, Outer Toilet &Stair	1031.29	95.81
Area of the Open Space	596.21	55.38




Schedule of Joineries		
MD	Main Door	5'-0" x 7'-0" (1.52 x 2.13)
D	Door	3'-0" x 7'-0" (0.92 x 2.13)
D1	Door	2'-6" x 7'-0" (0.76 x 2.13)
O	Open	3'-0" x 7'-0" (0.92 x 2.13)
W	Window	3'-0" x 4'-6" (0.92 x 1.37)
W1	Window	6'-0" x 4'-6" (1.83 x 1.37)
V	Ventilator	3'-0" x 2'-0" (0.92 x 0.60)

Site boundary	
Pro.G.F. Building	
Road	
Rain Water Pit (RWH)	

Mrs.S.Sivagami (W/o:Subramaniyan)

5081720

Applicant.

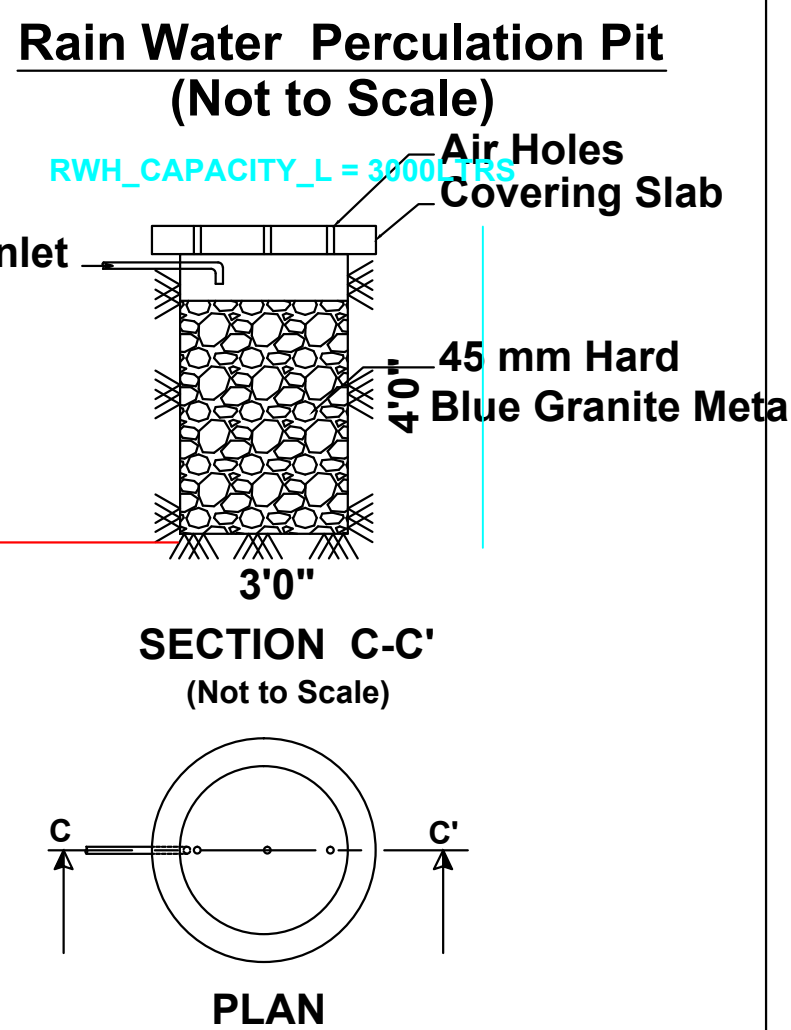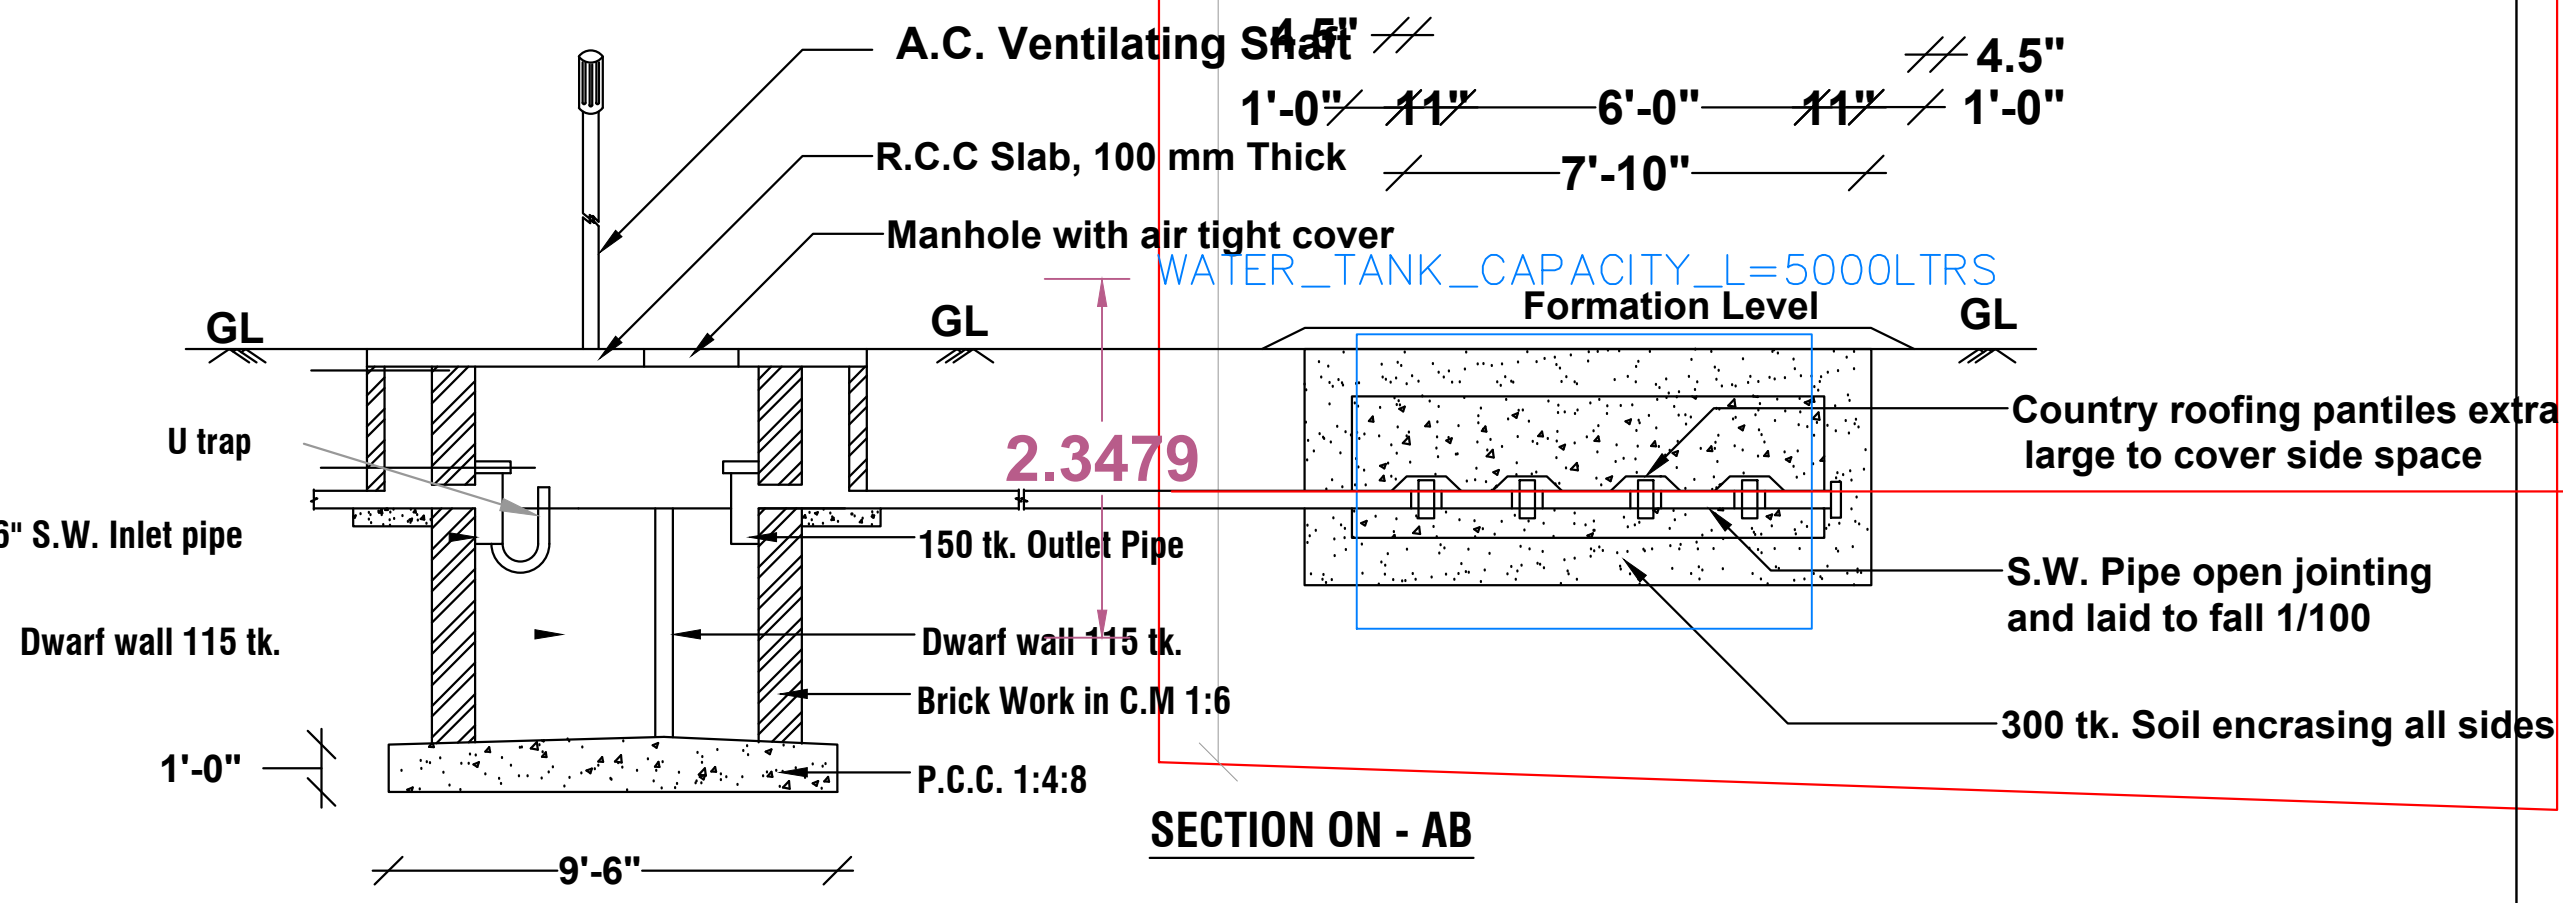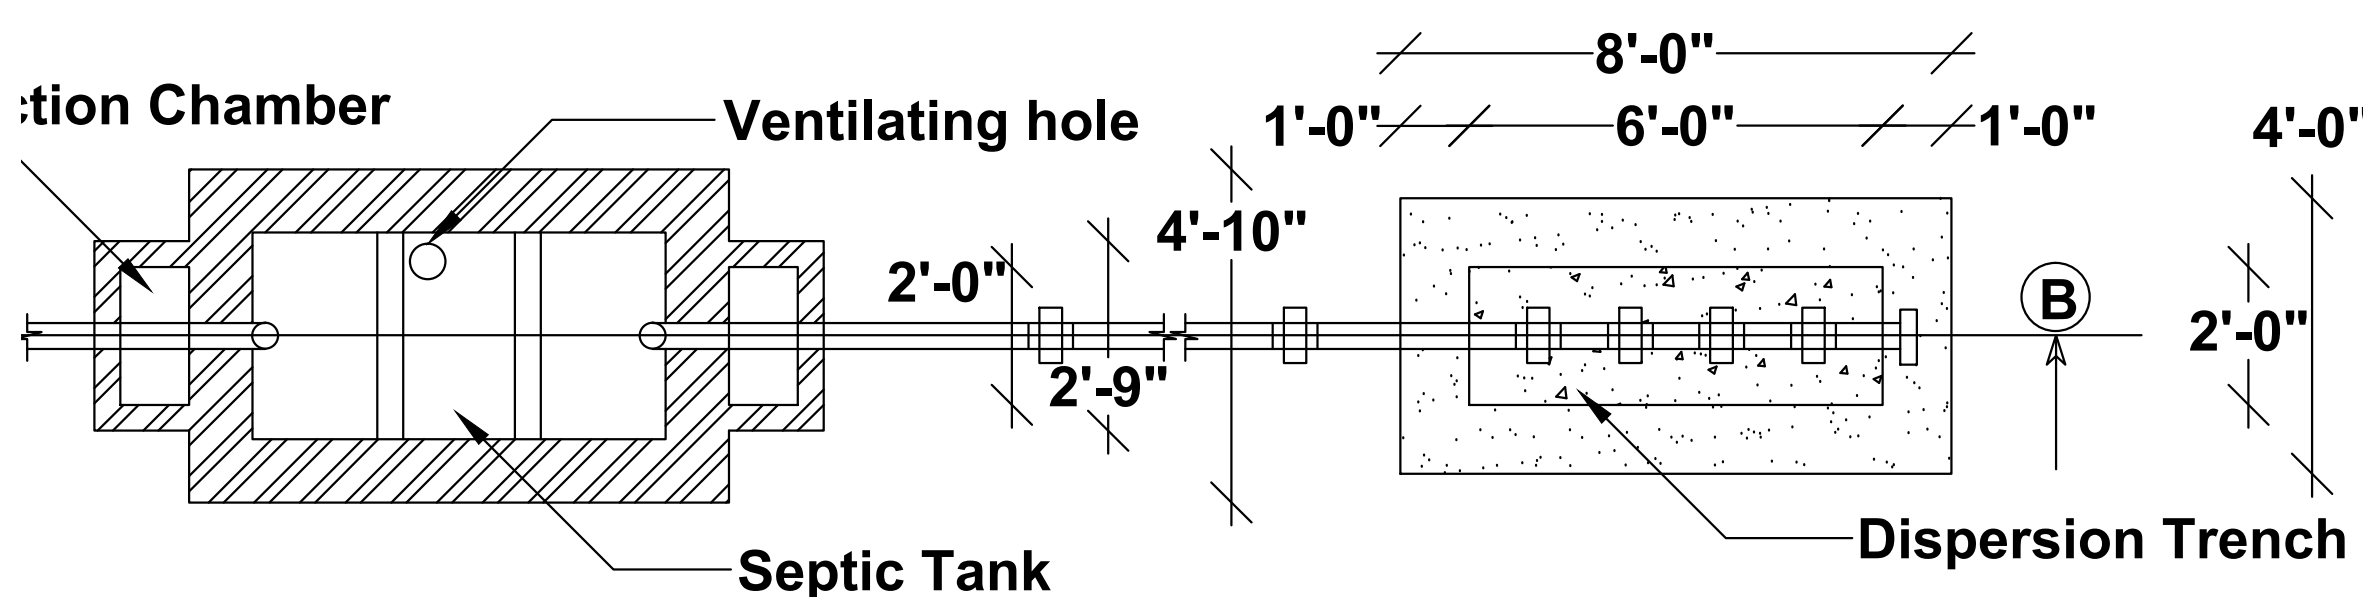

Cell : 9514391763, 9965163791
Er.B.RAMALINGAM,D.C.E., M.S.E.,
CIVIL ENGINEER & CONTRACTOR
LICENSED BUILDING SURVEYOR
9/308, Revenue Nagar, Bodipatti (Po),
Udumalpet.

L.B.S/Engineer