

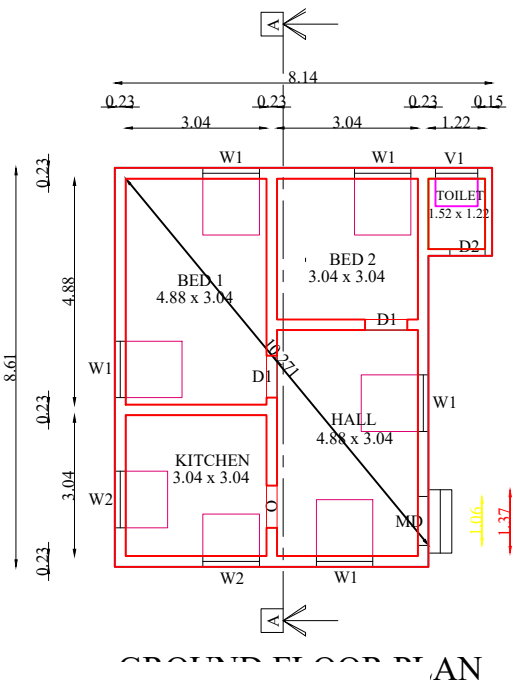


SITE AND DETAILED PLAN SHOWING THE PROPOSED NEW CONSTRUCTION OF R.C.C. ROOF RESIDENTIAL BUILDING IN S.F.NO : 121/3B , PATTA NO : 2405, KARUVALUR VILLAGE AND PANCHAYAT, AVINASHI TALUK, TIRUPUR DISTRICT.

APPLICANT: Mrs.V.KRISHNAVENI , W/o Mr.VIJAYAKUMAR.

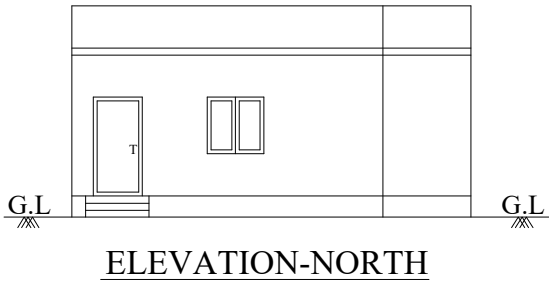


SCHEDULE OF JOINERIES		
DESCRIPTION	SIZE IN FEET	SIZE IN M
MAIN DOOR-MD	3'6"x7'0"	1.06x2.13
DOOR-D	3'0"x7'0"	0.91x2.13
TOILET DOOR-D2	2'6"x7'0"	0.76x2.13
OPEN-O	3'0"x7'0"	0.91x2.13
WINDOW-W1	4'0"x4'0"	1.22x1.22
WINDOW-W2	3'0"x4'0"	0.91x1.22
VENTILATOR-V	3'0"x2'0"	0.91x0.61

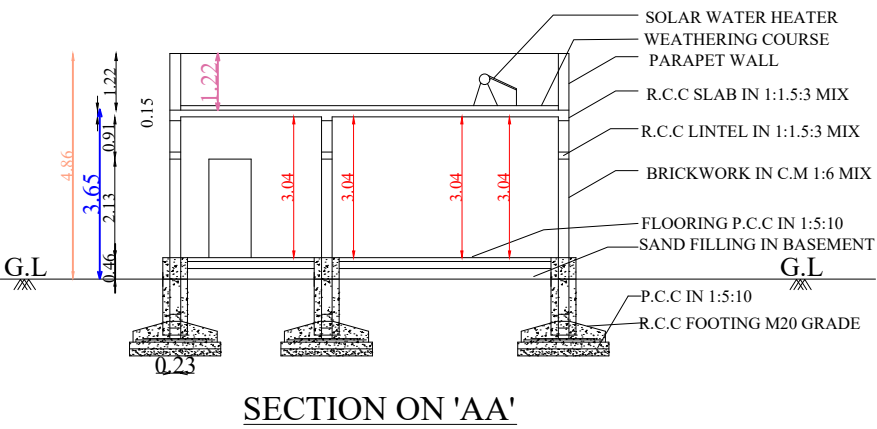




RAKKIYAPPAN'S PROPERTY

SAME LAND
1464.5 SQ.FT

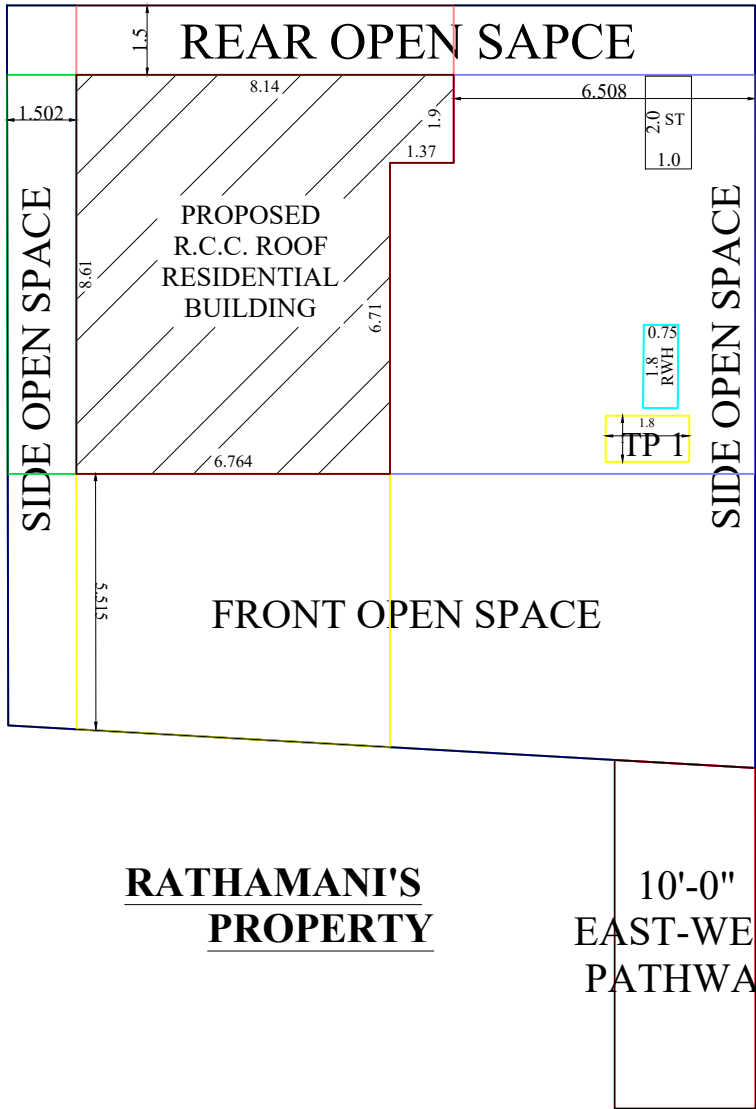

RATHAMANI'S
PROPERTY

10'-0"
EAST-WEST
PATHWAY

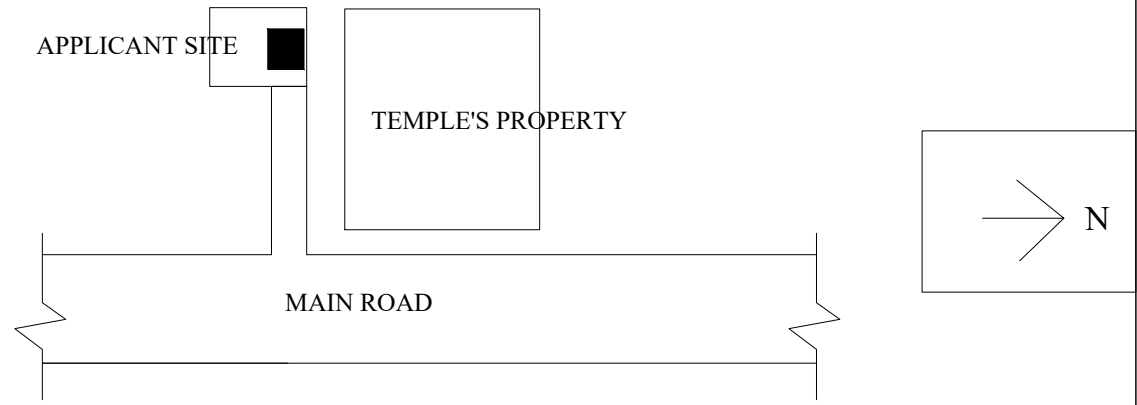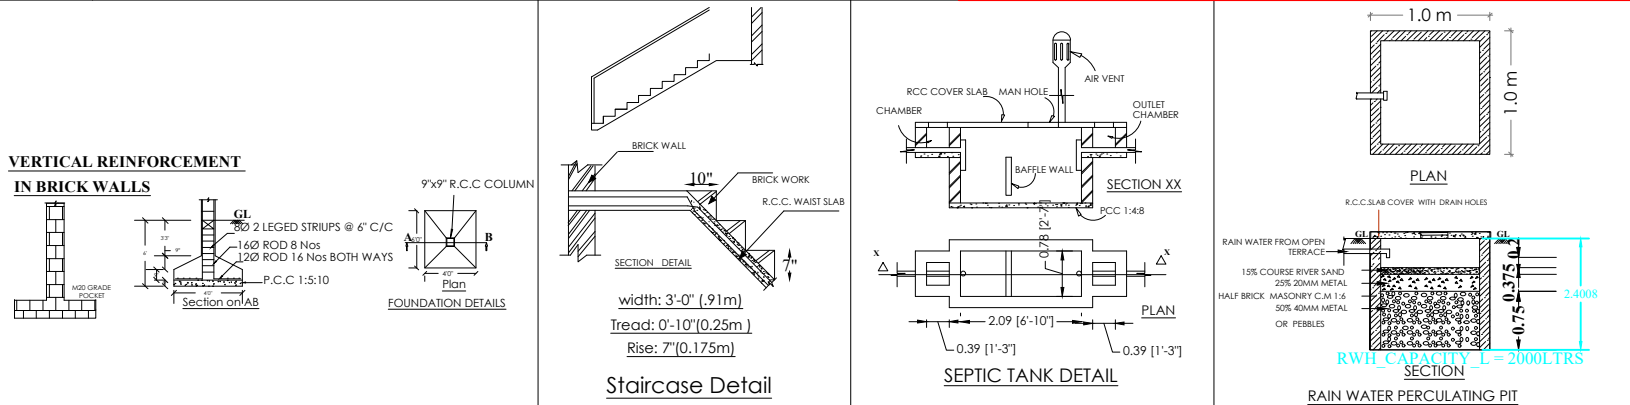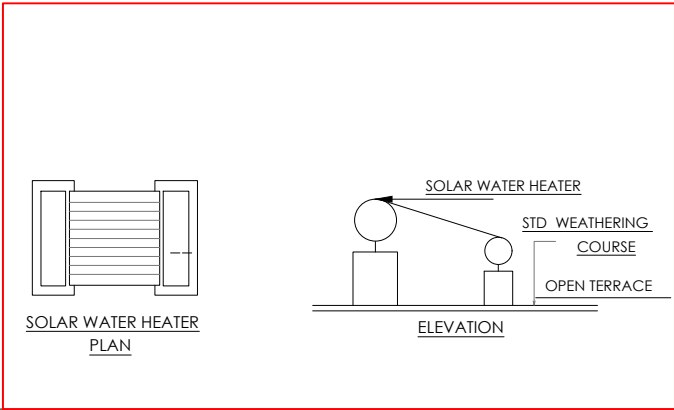

ALL DIMENSIONS ARE IN METER		
SCALE:1:100		
AREA OF THE PROPOSED R.C.C. ROOF RESIDENTIAL BUILDING		
AREA DETAIL	SQ.FT	SQ.M
AREA OF THE LAND	2779.00	258.18
GROUND FLOOR	655.44	60.89
AREA LEFT OPEN	2123.56	197.29
PARKING	REQUIRED	PROVIDED
TWO WHEELER PARKING STALLS	1	1
CAR PARKING STALLS	1	1

V. Krishnaveni

APPLICANT

V. Gokul B.E
Civil Engineer
3/498, Avinashi Main Road,
Karuvalur-641 670
P.h:- 70921 25193, 74024 82797

RE/LBS