



SITE AND DETAILED PLAN SHOWING THE PROPOSED CONSTRUCTION OF G.I SHEET ROOF GROUND FLOOR RESIDENTIAL BUILDING IN RE.S.No: 414/1A1 AT METTUPALAYAM VILLAGE AND PANCHAYAT, KANGAYAM TALUK, TIRUPPUR DISTRICT.


APPLICANT: Mrs.R.VISALAKSHI, W/o.Mr.DURAI RAMASAMY.

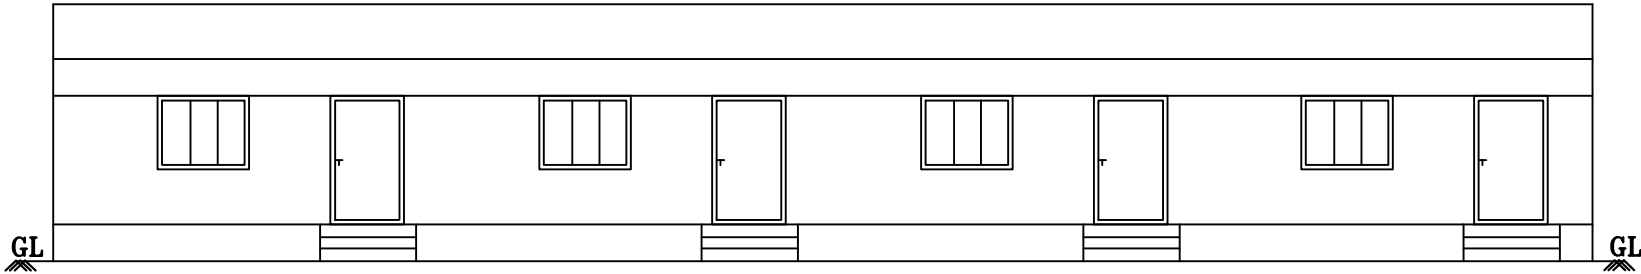



FRONT ELEVATION

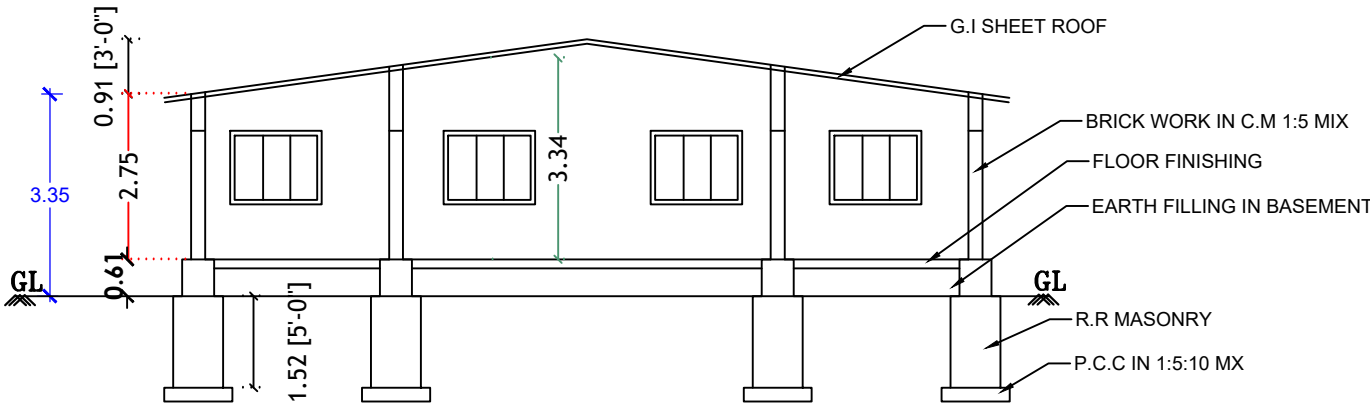

SECTION ON -BB

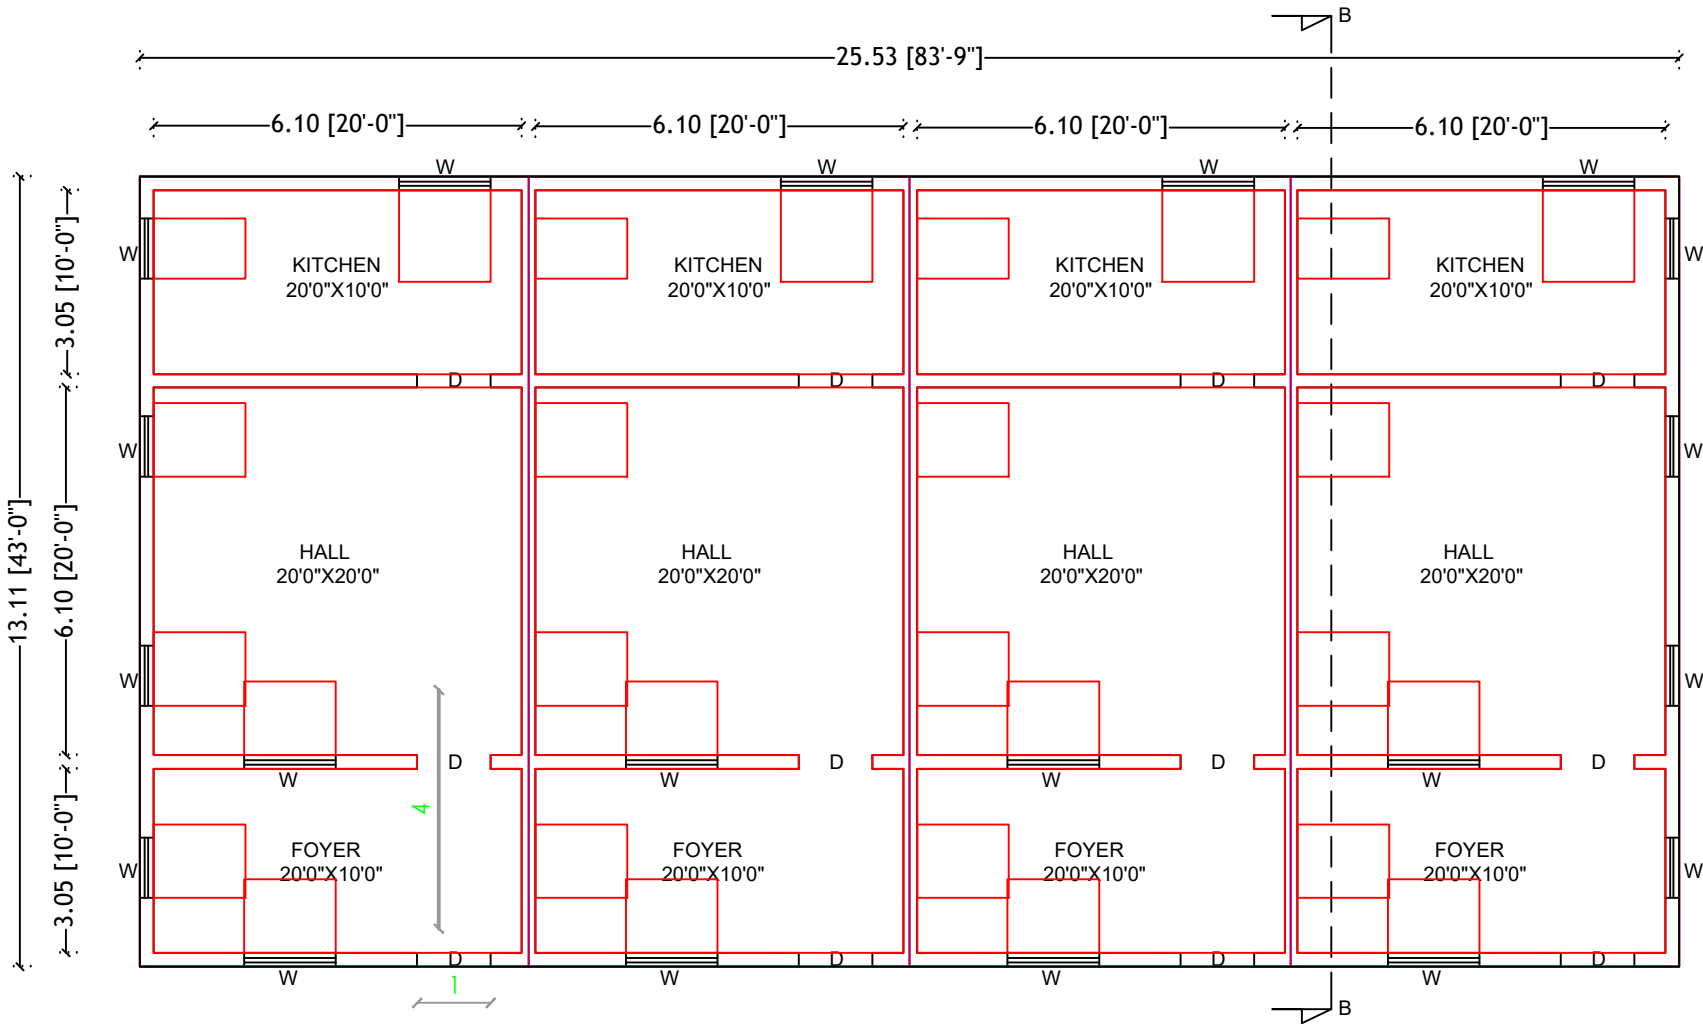

GROUND FLOOR PLAN

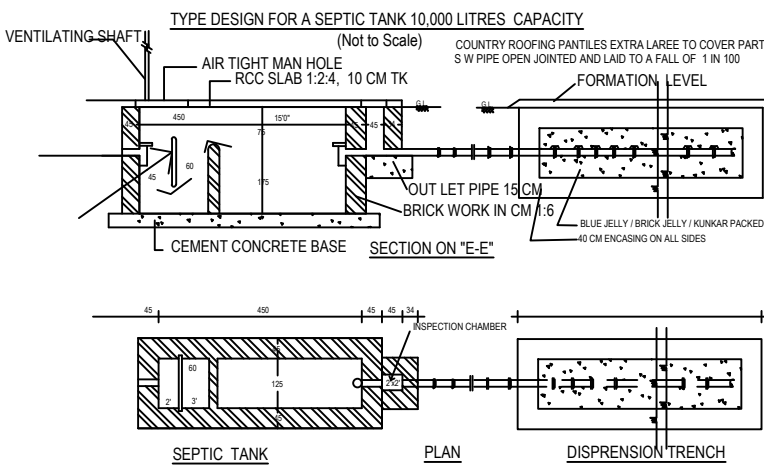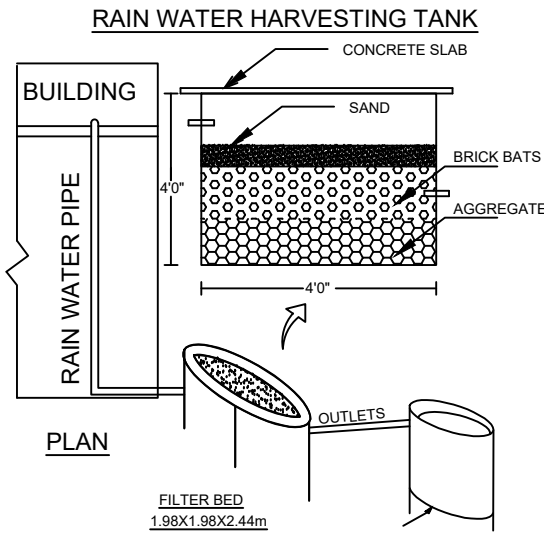

SCHEDULE OF JOINERIES

REFERENCE	IN FEET	IN METER
MD MAIN DOOR	4'0"X7'0"	1.21X2.13
D DOOR	3'3"X7'0"	1.00X2.13
O OPEN	3'3"X7'0"	1.00X2.13
W WINDOW	4'0"X4'0"	1.22X1.22

EX EXHAUST FAN 12" DIA

AREA OF CALCULATION	SQ.FT	SQ.M
TOTAL EXTEND OF LAND	0.40 CENTS	
SITE TAKEN AREA	5796.52	538.51
TOTAL PLINTH AREA	3601.52	334.59
TOTAL FLOOR AREA	3208.74	298.10

COLOUR INDEX:


BOUNDARY SHOWN IN - - - - -
PRO.BUILDING SHOWN IN - - - - -

R. Visalakshi

APPLICANT

Er.S.ANANDAN BE.,A.M.I.E.,A.I.V.C.Eng.,
DTCP Registered Engineer,
Reg No.RE/GRII/2024/06/004,
108,Kalki Complex, 1 st Floor,
Karur Road, Vellakovil-638 111,
Cell:- 98654 77345.

REGISTERED ENGINEER

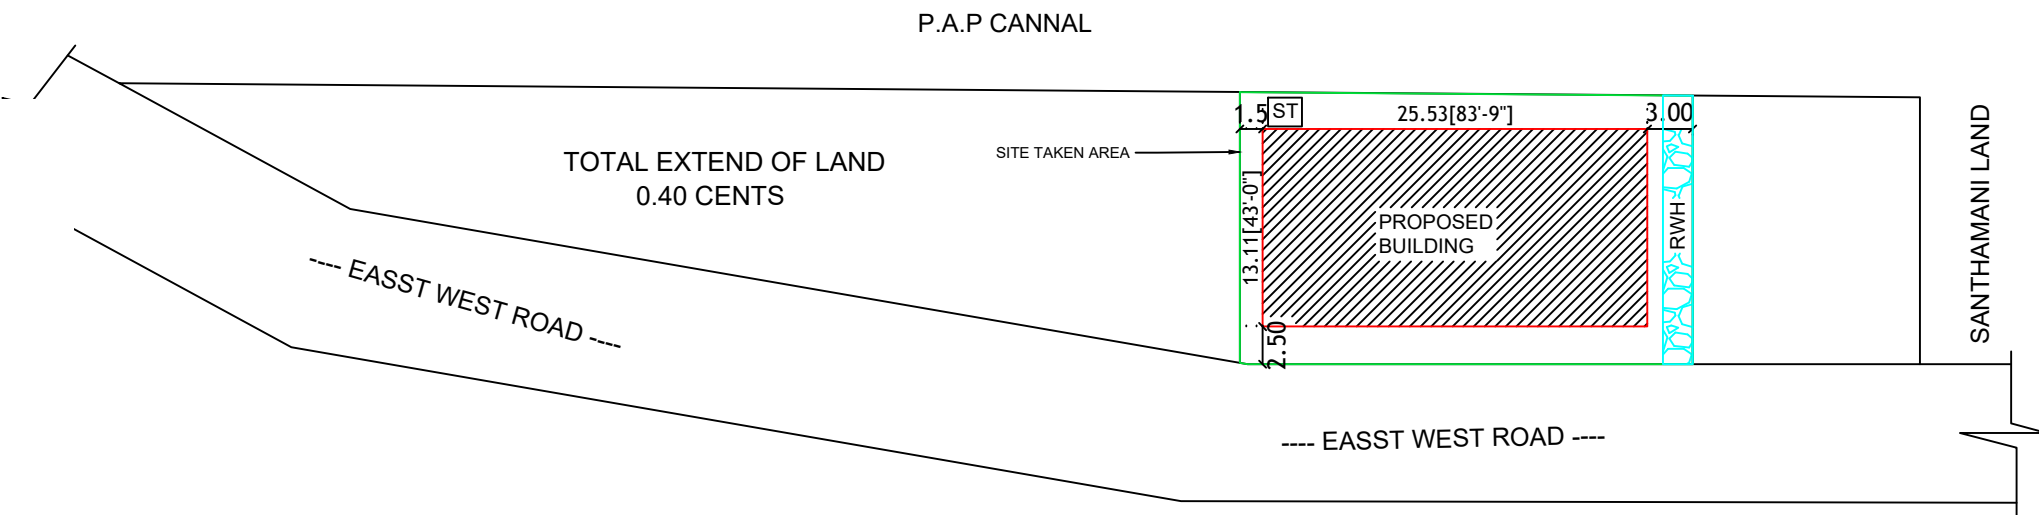

SITE PLAN
SCALE:- 1:400