

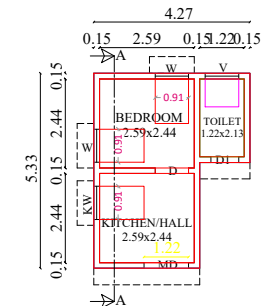
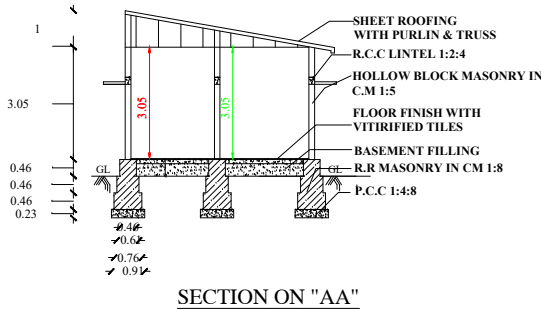
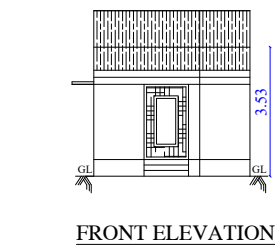


PLAN SHOWING THE PROPOSED CONSTRUCTION OF SHEET ROOF (Lean to Roof) RESIDENTIAL GROUND FLOOR BUILDING AT RE S.F NO:715/A1, PATTA NO:46, MUNDUVELAMPATTI VILLAGE, POTTIKAMPALAYAM PANCHAYAT, DHARAPURAM TALUK, TIRUPUR DISTRICT.


APPLICANT NAME: Mrs.N.VALLIAMMAL W/O NATARAJ

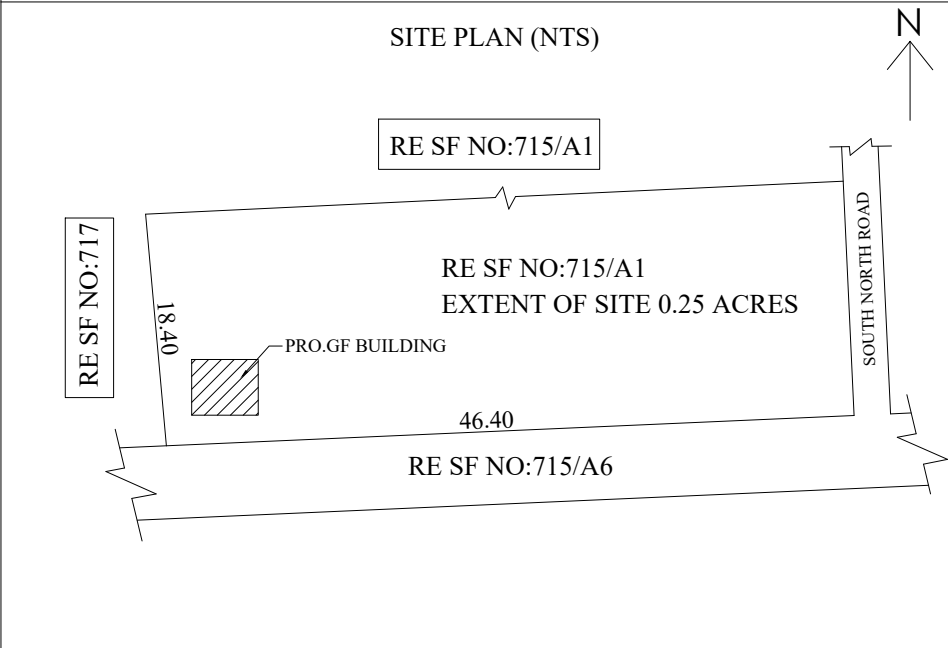

PROPOSED GROUND FLOOR PLAN

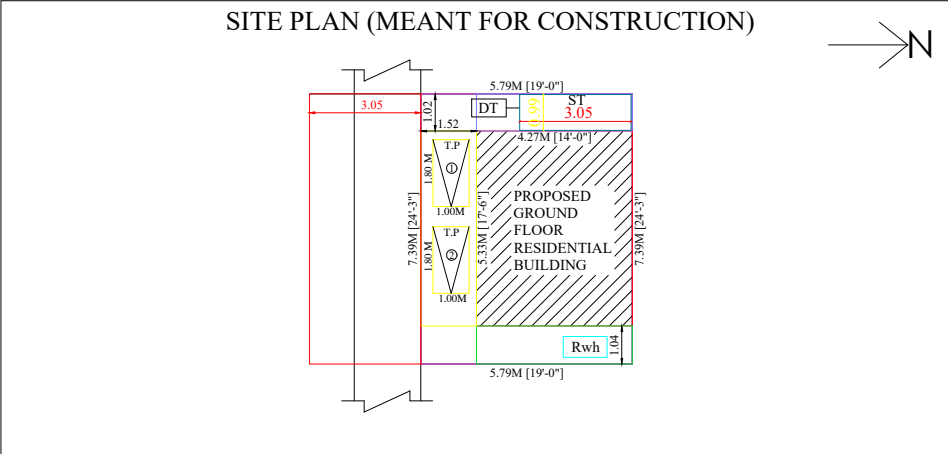

ALL DIMENSIONS ARE IN METRES
(Scale - 1:100)

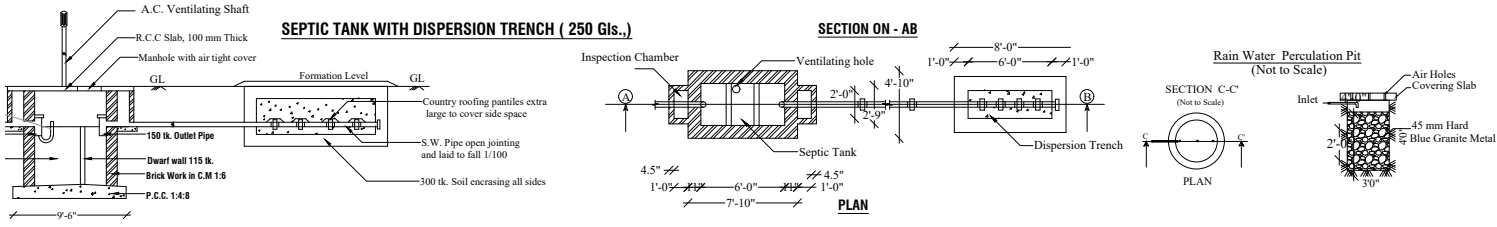

Scale: Plan : 1: 100 Site Plan : 1: 100			
Area details		Sq.ft.	Sq.m.
Area of the site		0.25 Acres	
Area of the site (Meant for Construction)		460.80	42.81
Area of the Pro.Ground Floor Building		202.25	18.79
Schedule of Joineries			
MD	Main Door	4'-0" x 7'-0"	(1.22 x 2.13)
D	Door	3'-0" x 7'-0"	(0.91 x 2.13)
D1	Door	2'-6" x 7'-0"	(0.75 x 2.13)
W	Window	3'-0" x 4'-0"	(0.91 x 1.22)
W1	Window	4'-0" x 4'-0"	(1.22 x 1.22)
KW	Kitchen Window	3'-0" x 3'-0"	(0.91 x 0.91)
V	Ventilator	3'-0" x 2'-6"	(0.91 x 0.76)
O	Open	3'-0" x 7'-0"	(0.91 x 2.13)
Site boundary			
Prop. Building			
Road			
Rain Water Pit (Rwh)			
Parking Details		Nos	Size (m)
Car Parking (CP)		0	5.0 X 2.5
Two Wheeler Parking (TWP)		2	1.8 X 1.0

Mrs.N.VALLIAMMAL W/O NATARAJ

Applicant.

Er. A. REVATHI, M.E.,(Struct)
Consulting Civil Engineer
Registered Engineer Grade-II,(157/LS/2022/00006)
4/264-A, Masaniyammam Street, Poolavadi,
Udumalpet-642 206.Tirupur(DT)TN.
Cell: 99526 32342

Registered Engineer