


PLAN SHOWING THE PROPOSED CONSTRUCTION OF GROUND FLOOR & FIRST FLOOR


RESIDENTIAL BUILDING OLD S.NO : 250/7 ,NEW S.NO : 294/30 , SUB DIVITION S.NO : 294/45

AS PER PATTa S.NO :294/45A V.NO : 54, PALAVAKKAM VILLAGE,
UTHUKOTTAI TALUK & TIRUVALLUR DISTRICT

OFFICE USE:

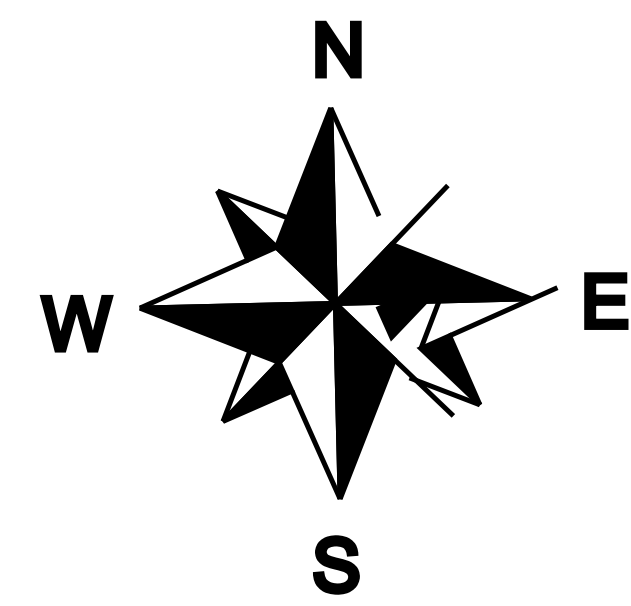


KEY PLAN (NOT TO SCALE)

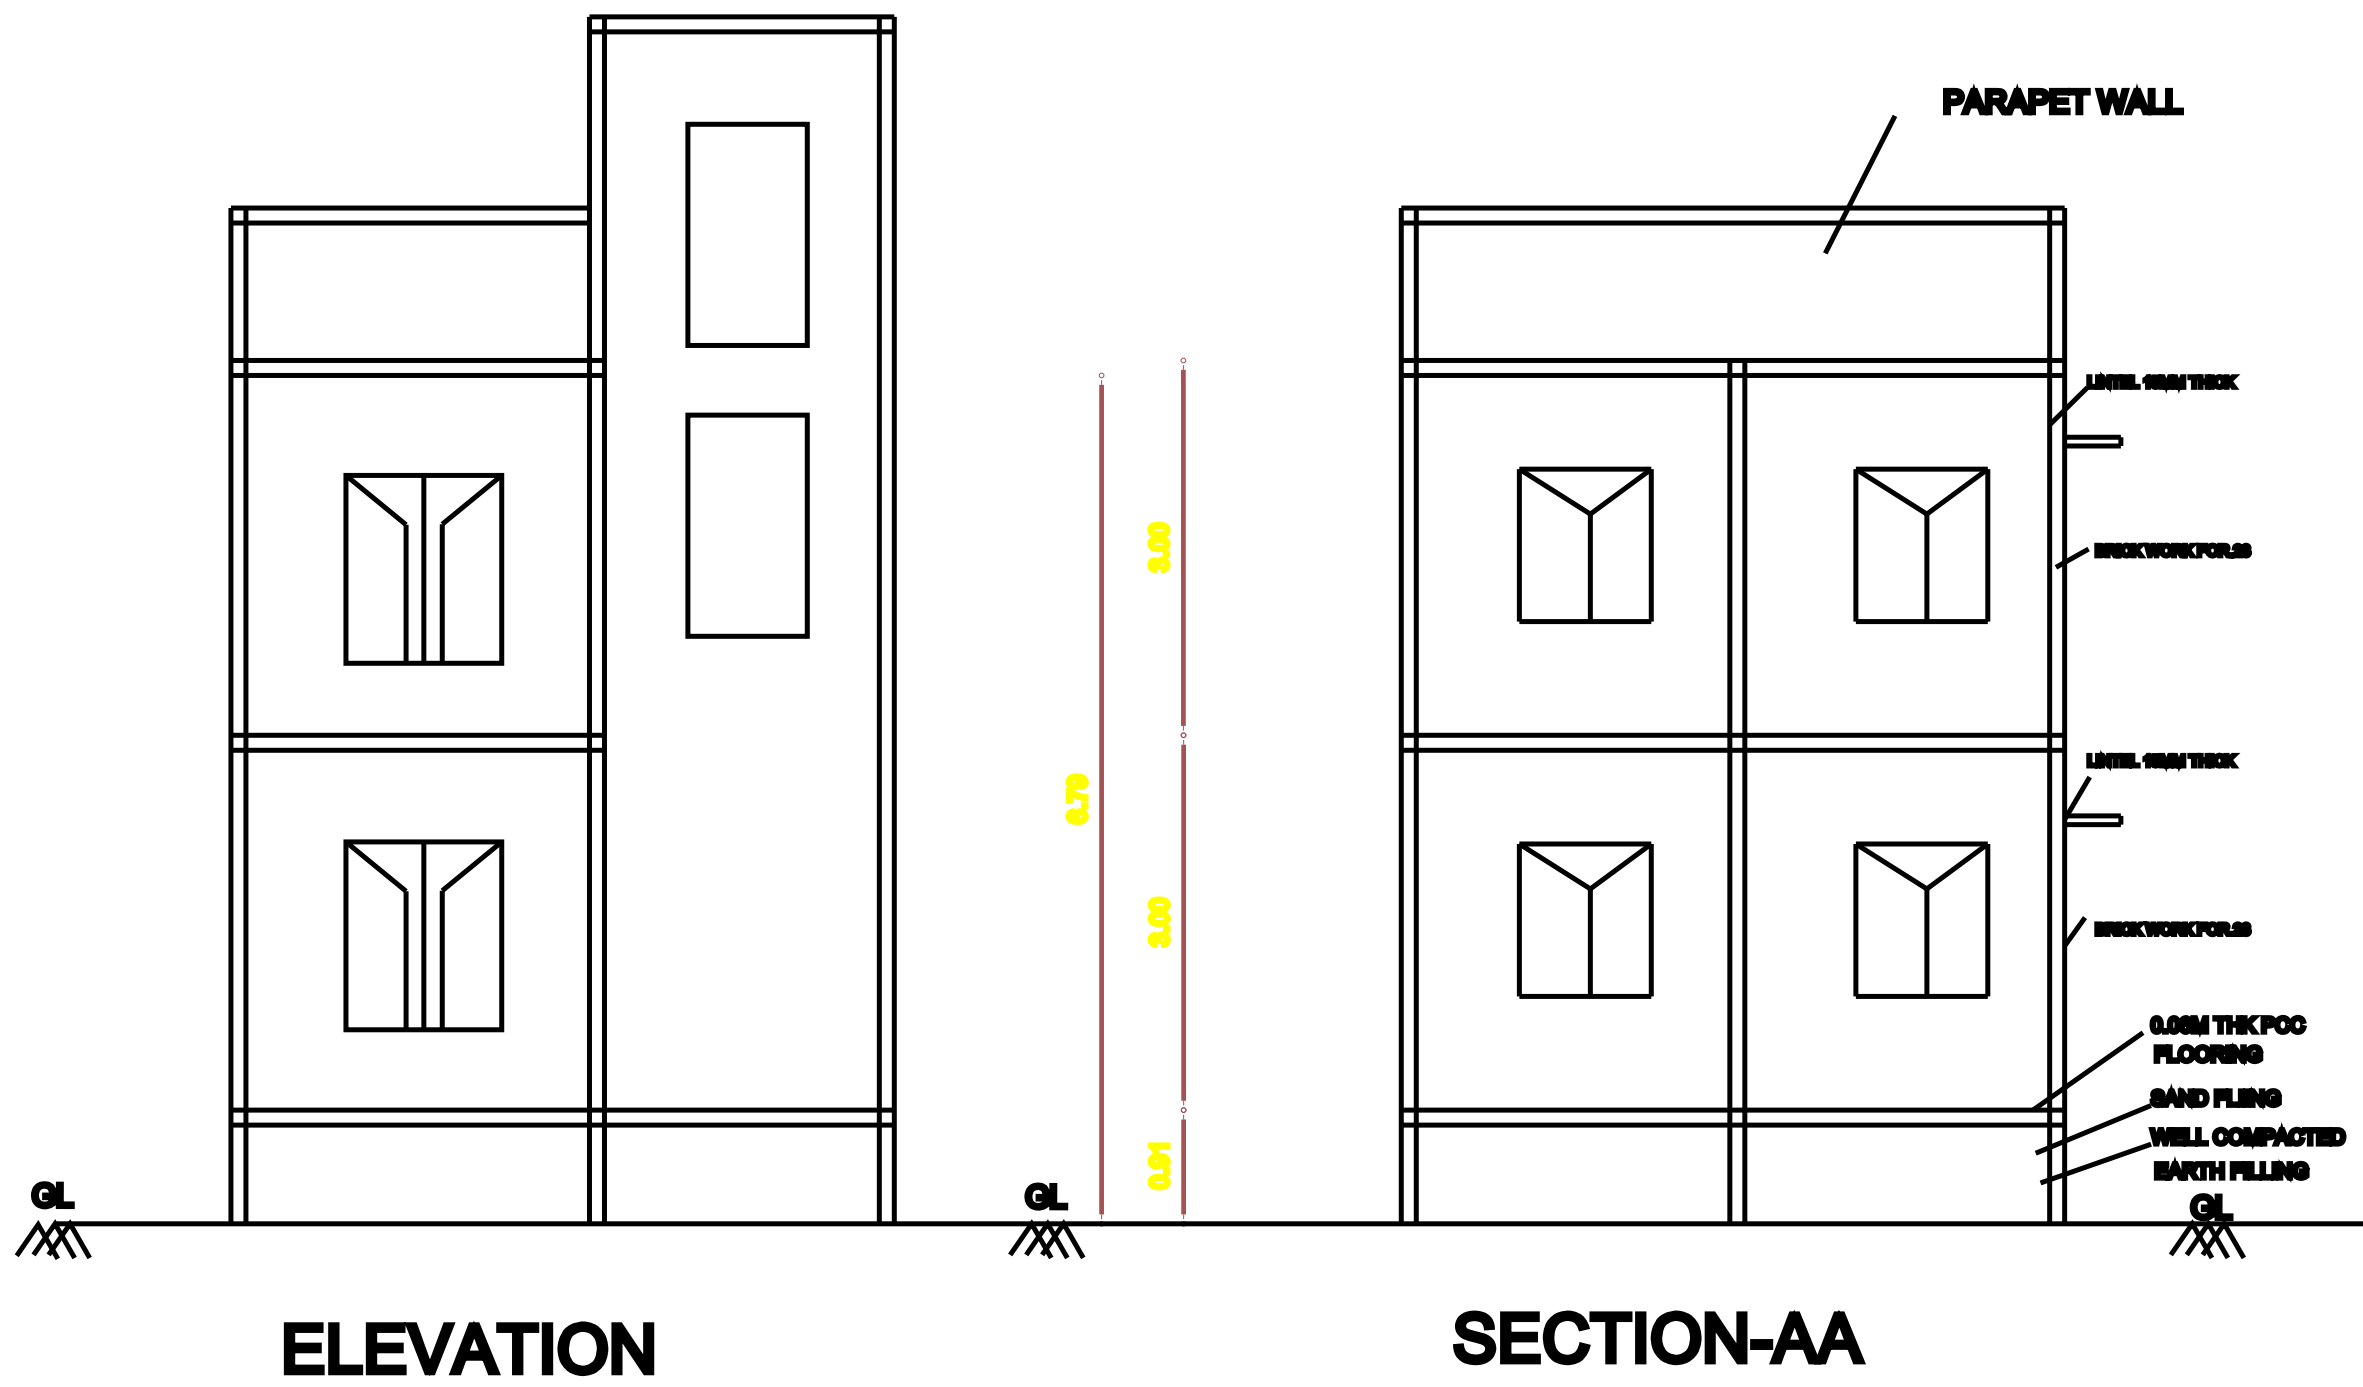


ELEVATION

SECTION-AA

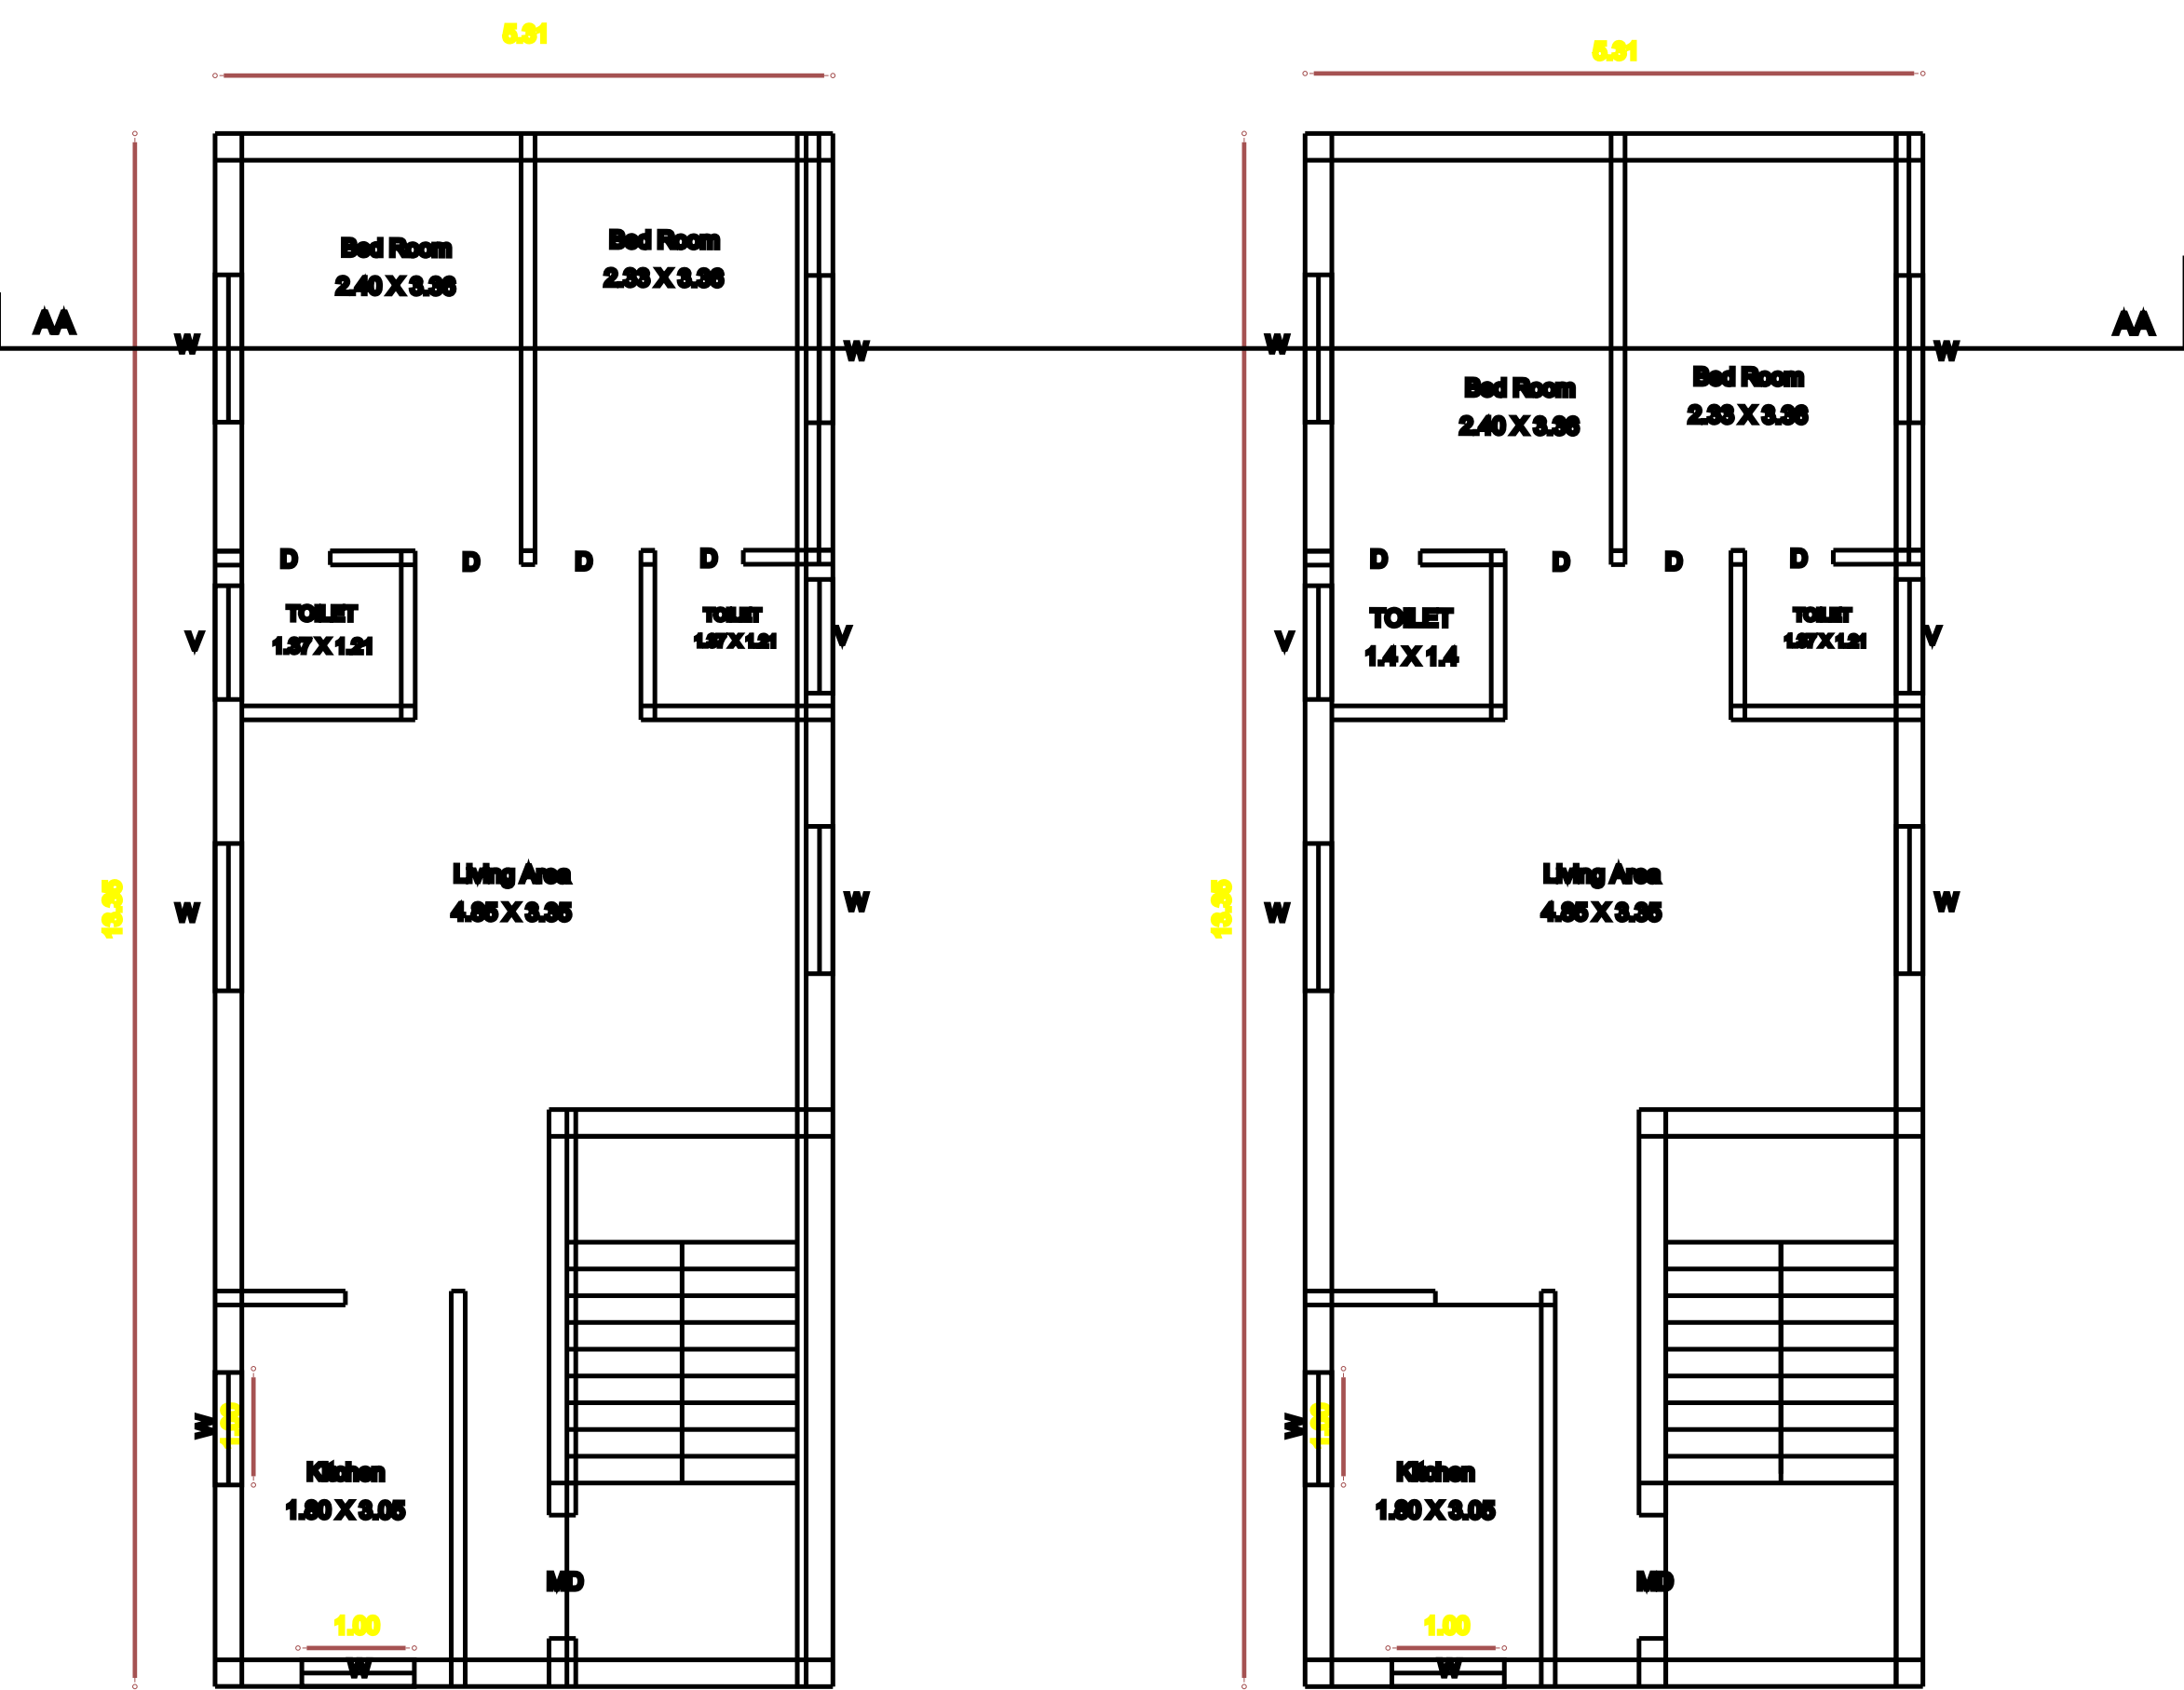


GROUND FLOOR PLAN

FIRST FLOOR PLAN

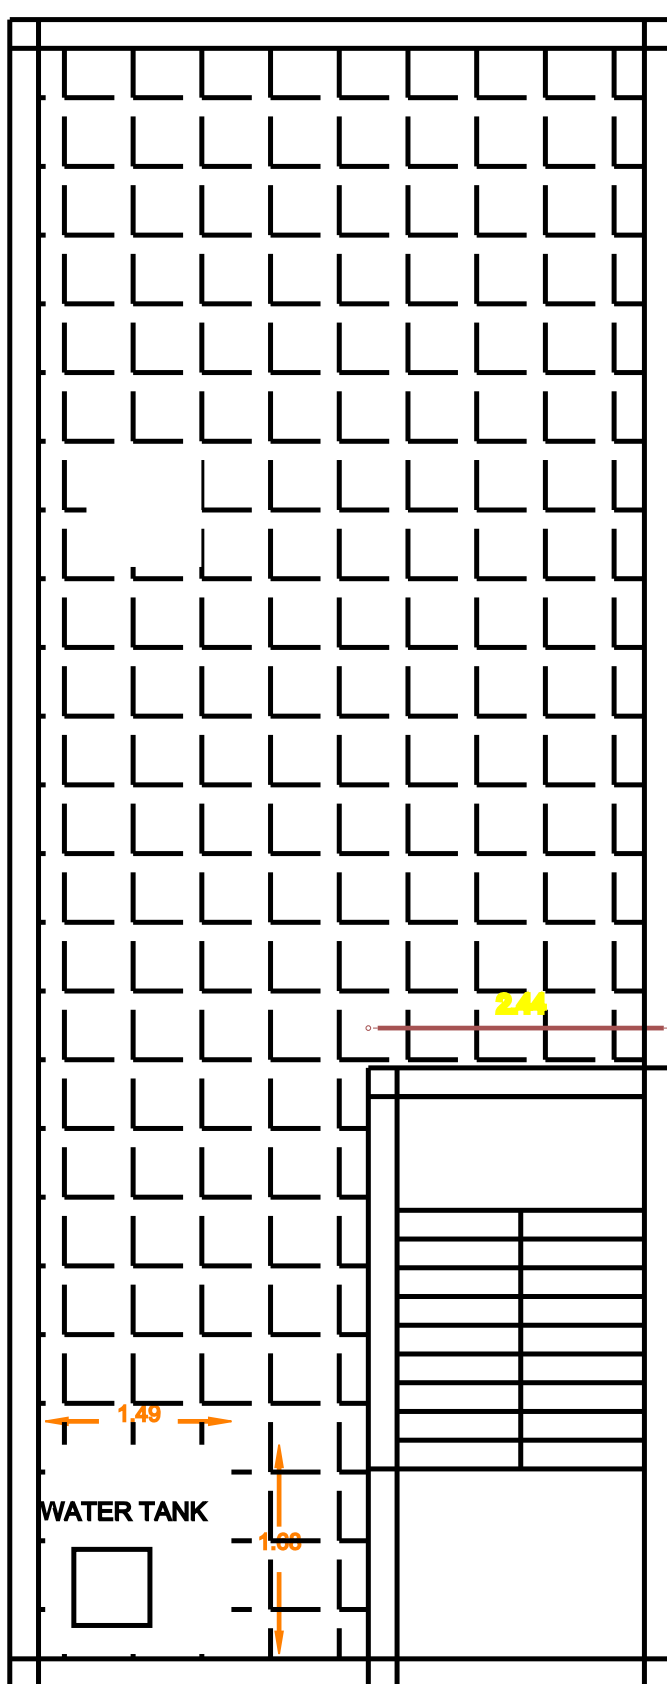


TERRACE FLOOR PLAN

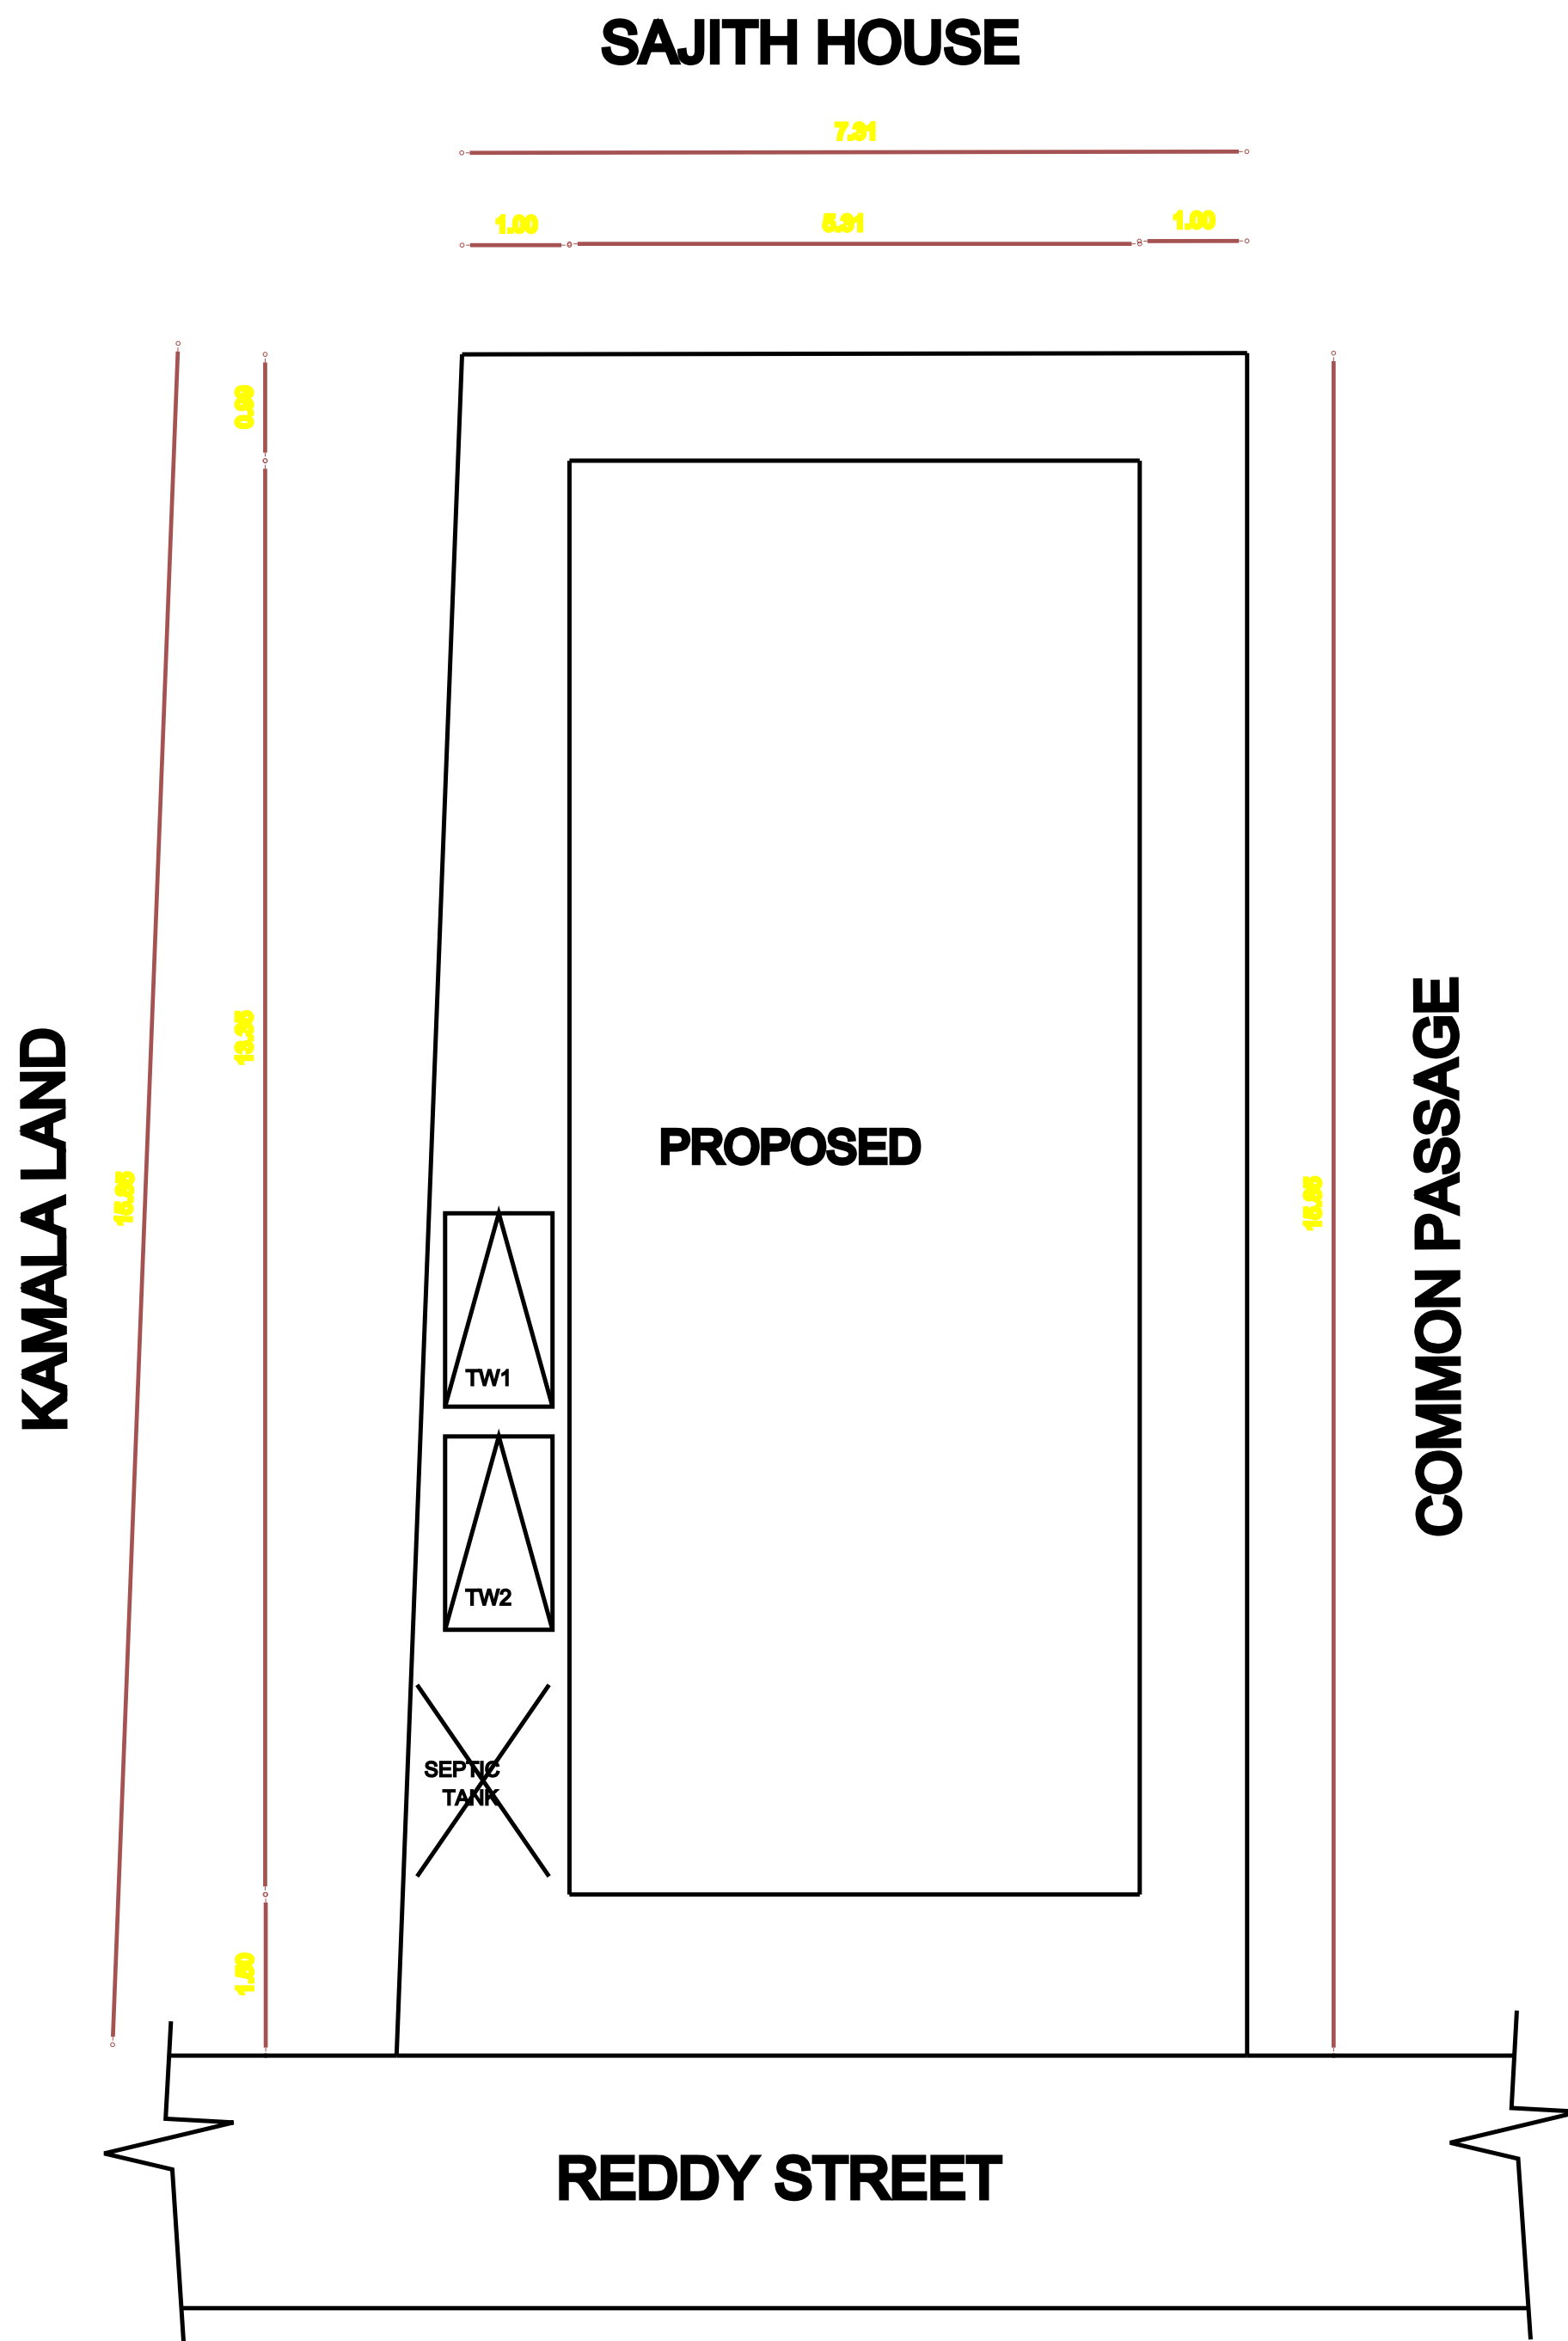


SPECIFICATIONS		
1. SAND FILLING IN FOUNDATION 100 MM THICK	FOUNDATIONS BARREMENT	
2.P.O.C 1000 USING 40MM 1000 METAL FOR FOLLOWING WORKS		
3.P.O.C 1000 USING 40MM 1000 METAL FOR FOLLOWING WORKS		
4. PLASTERING IN CM 1:4 1000 THICK		
5. BRICKWORK IN CM 1:4 1000 ISLAND CHAMBER BUILT WITH 1000		
6. WEATHERING COURSE WITH B.L.O TOP FINISHED		
JOINERY		SIZE(m)
M.D MAIN DOOR		1.00 X 2.10
D DOOR		0.91 X 2.10
D1 DOOR		0.70 X 2.10
W WINDOW		1.37 X 1.22
W2 WINDOW		1.37 X 1.22
W3 WINDOW		1.37 X 1.22
V VENTILATOR		0.81 X 0.81
COLOUR INDEX		
PROPOSED BUILDING		○
ROAD		○
PLOT BOUNDARY		○
STAIR CASE DETAILS		
DOGGED STAIR CASE		
RAISER - 180 mm, TREAD - 280 mm		
WIDTH - 912 mm		
AREA DETAILS		SIZE(m)
PLOT AREA(AS PER PATTa)		1300.00
PLOT AREA(AS PER DOG)		1300.00
PLOT AREA(AS PER SITE)		1288.87
PRO.GROUND FLOOR AREA		782.85
PRO.FIRST FLOOR AREA		782.85
HEAD ROOM(NONFI AREA)		84.28
TOTAL PROPOSED AREA		1828.9
OPEN AREA		587.05
PLOT COVERAGE 68 %		
F.S.I 1.14		
OWNER/APPLICANT SURESH RAM MALI		




1. SEPTIC TANK 11' 6" X 11' 6"

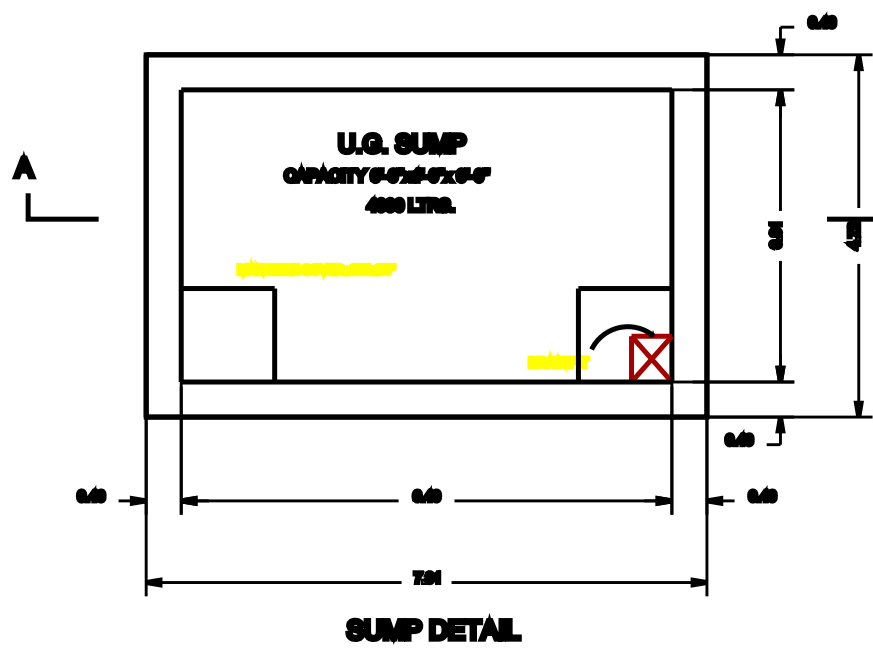


SUMP DETAIL

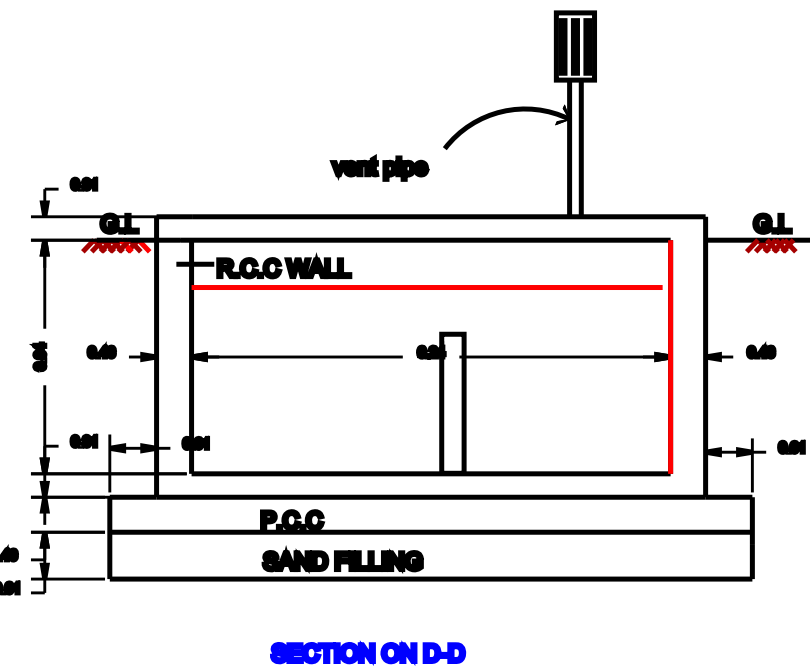


SECTION ON D-D

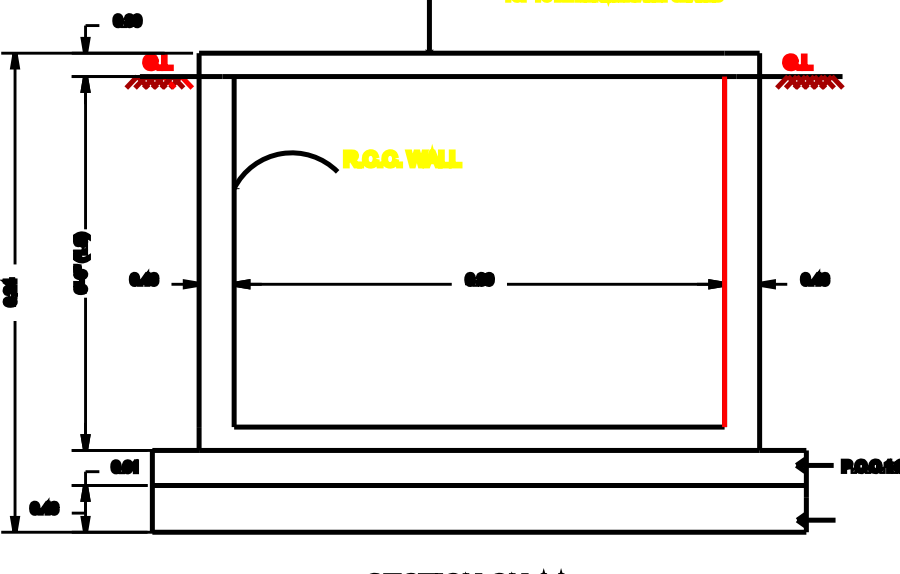


SECTION ON AA

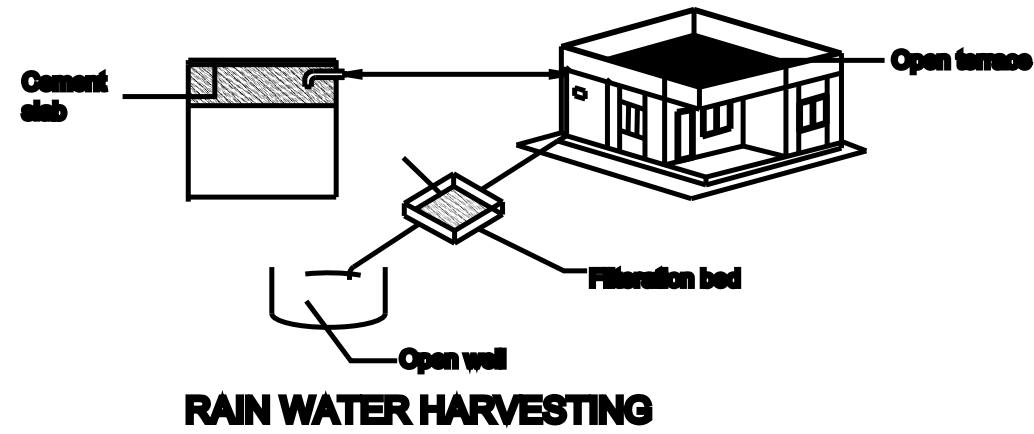


RAIN WATER HARVESTING

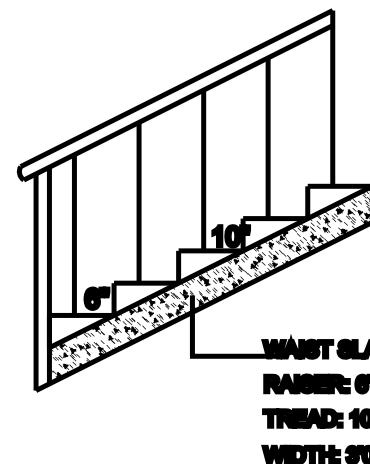

STAIR CASE DETAILS

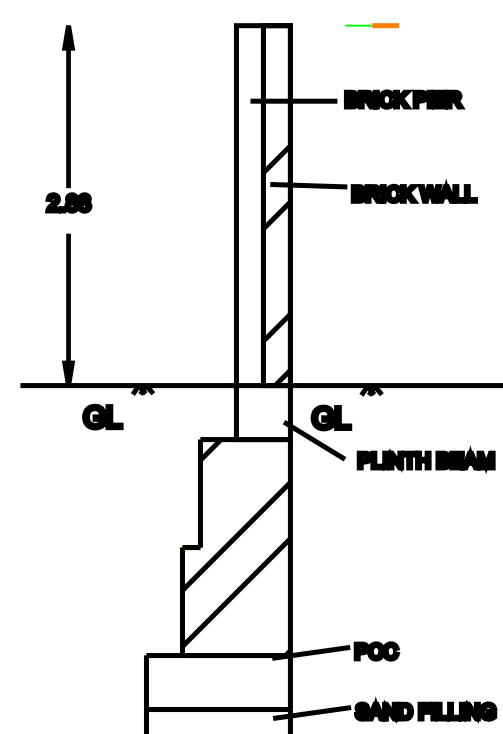

COMPOUND WALL

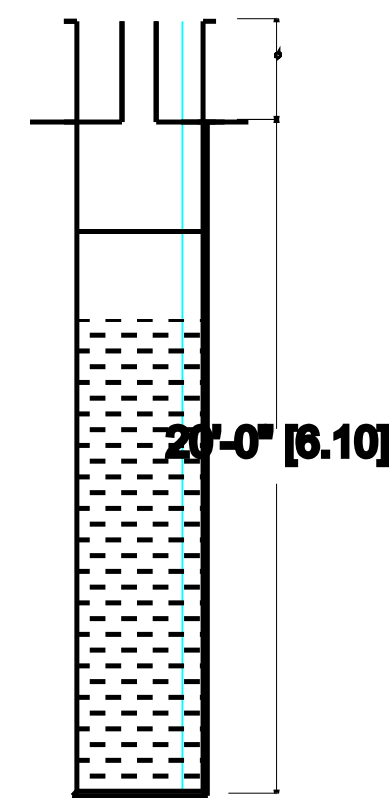

WELL DETAILS