
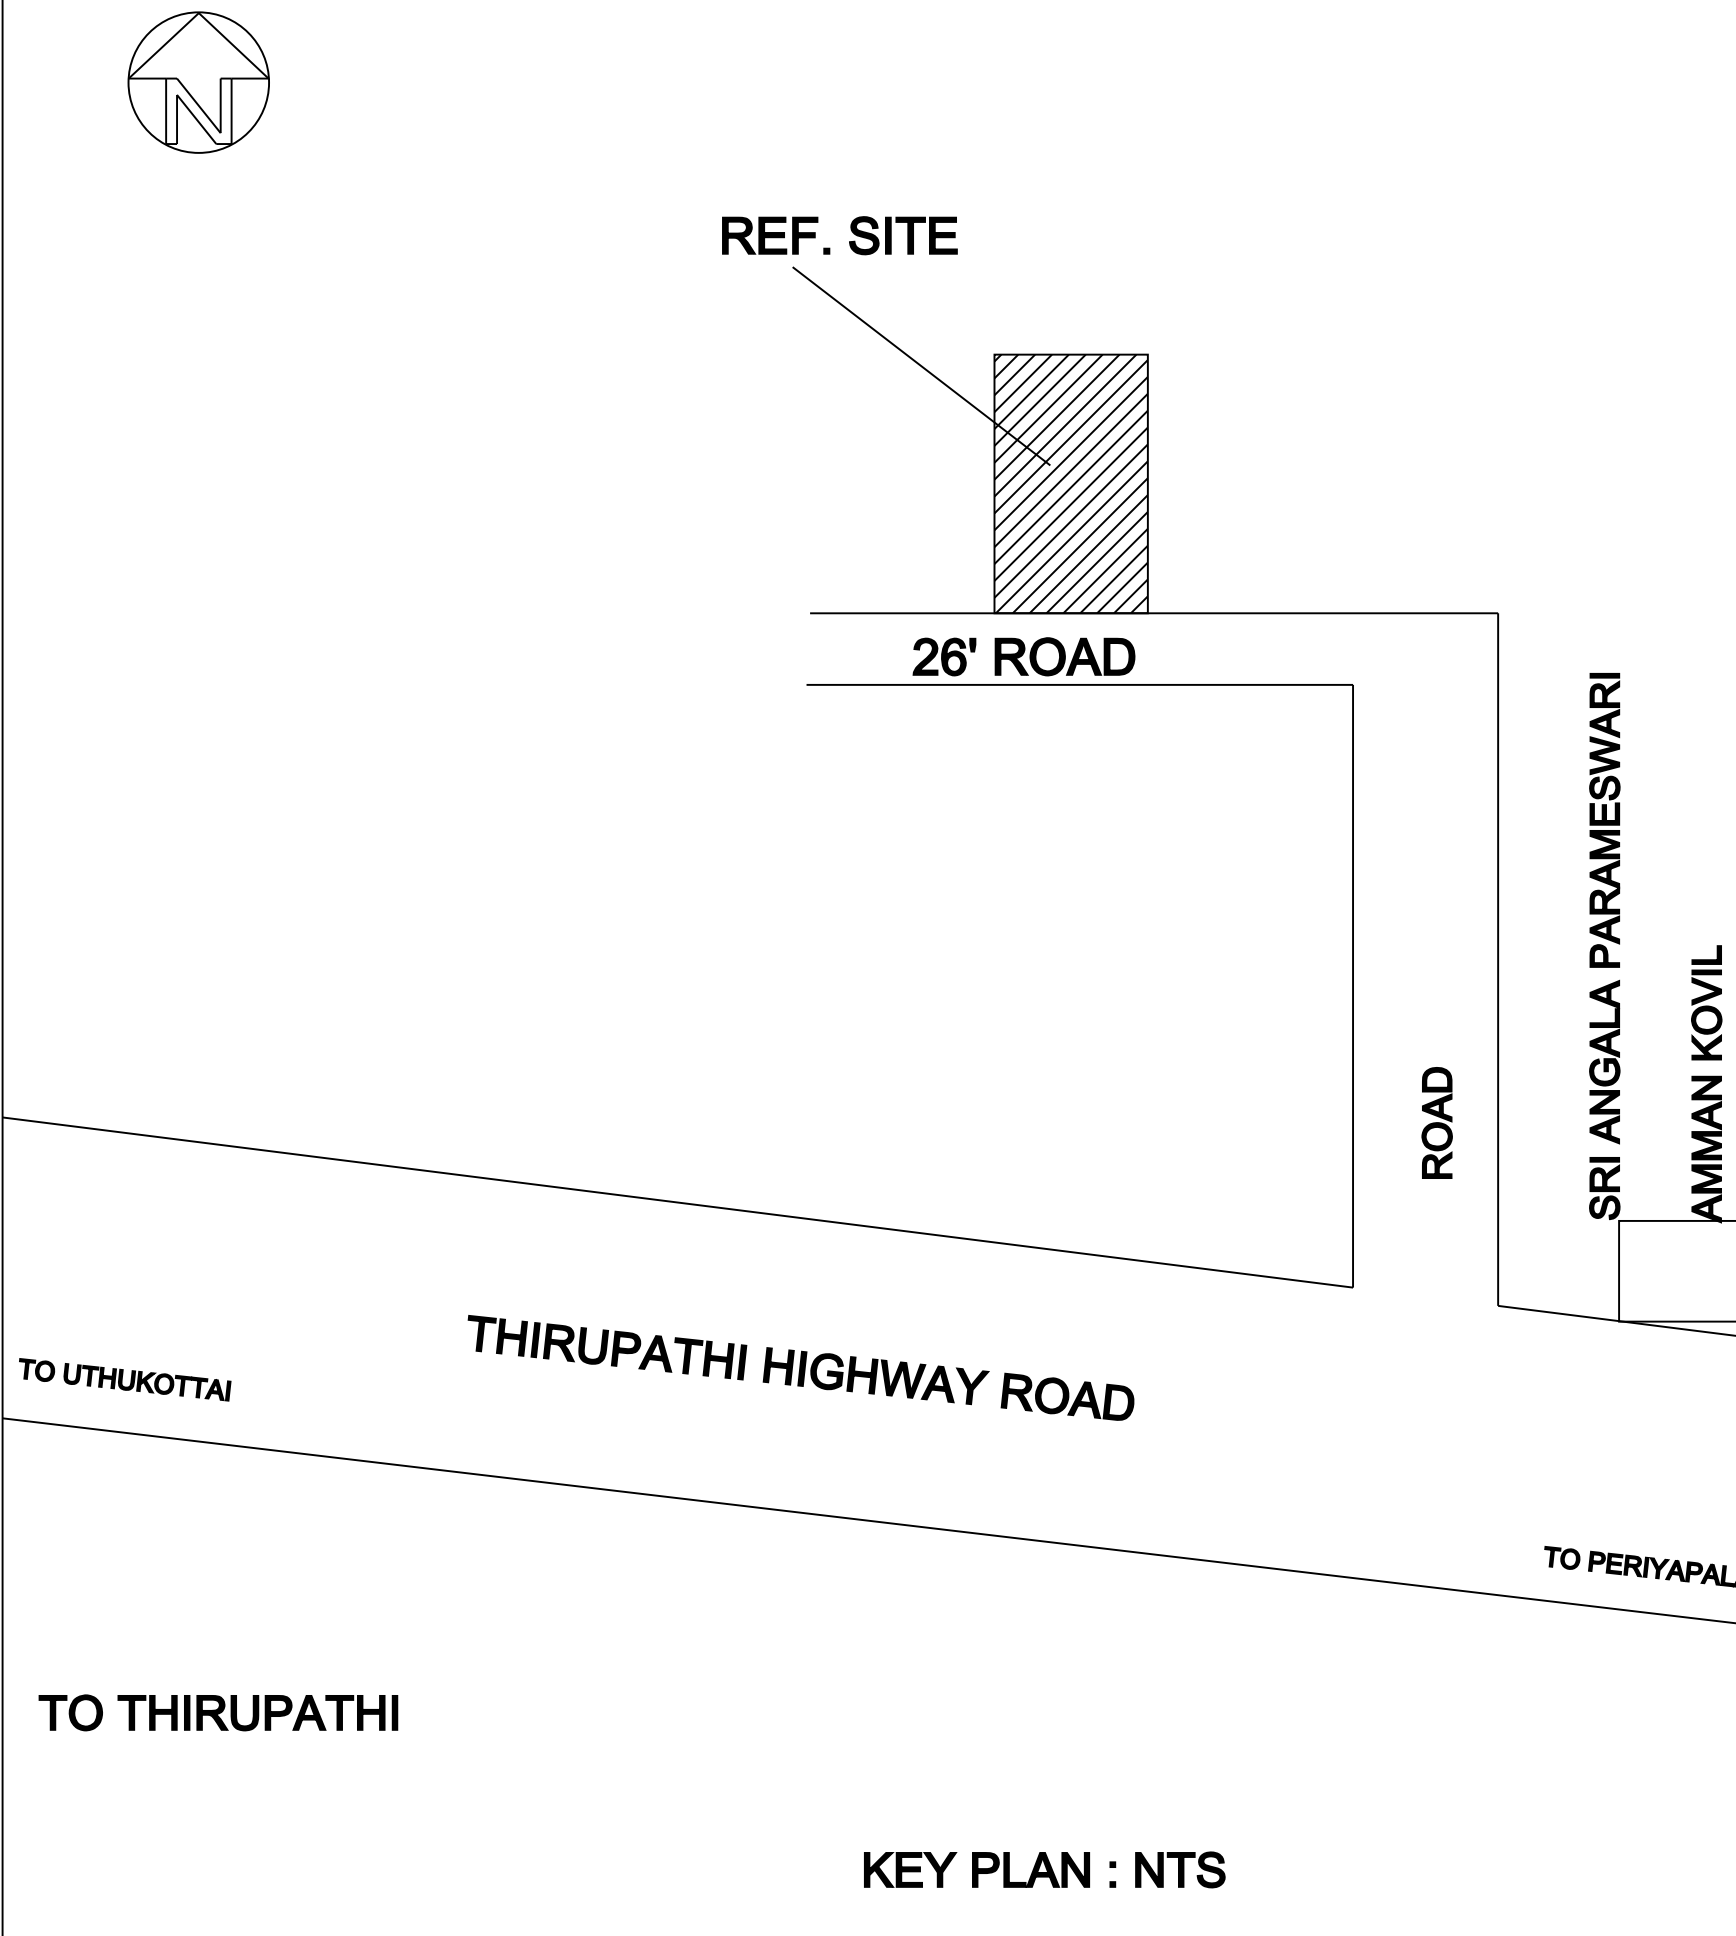
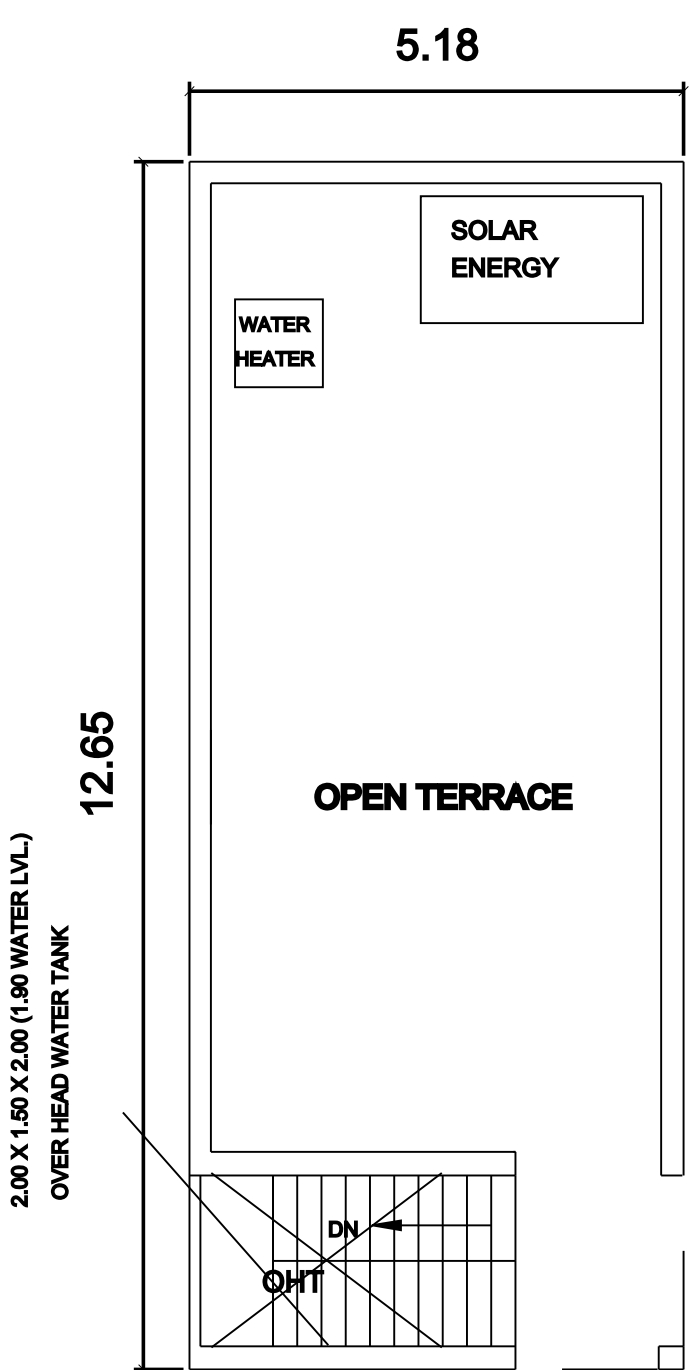
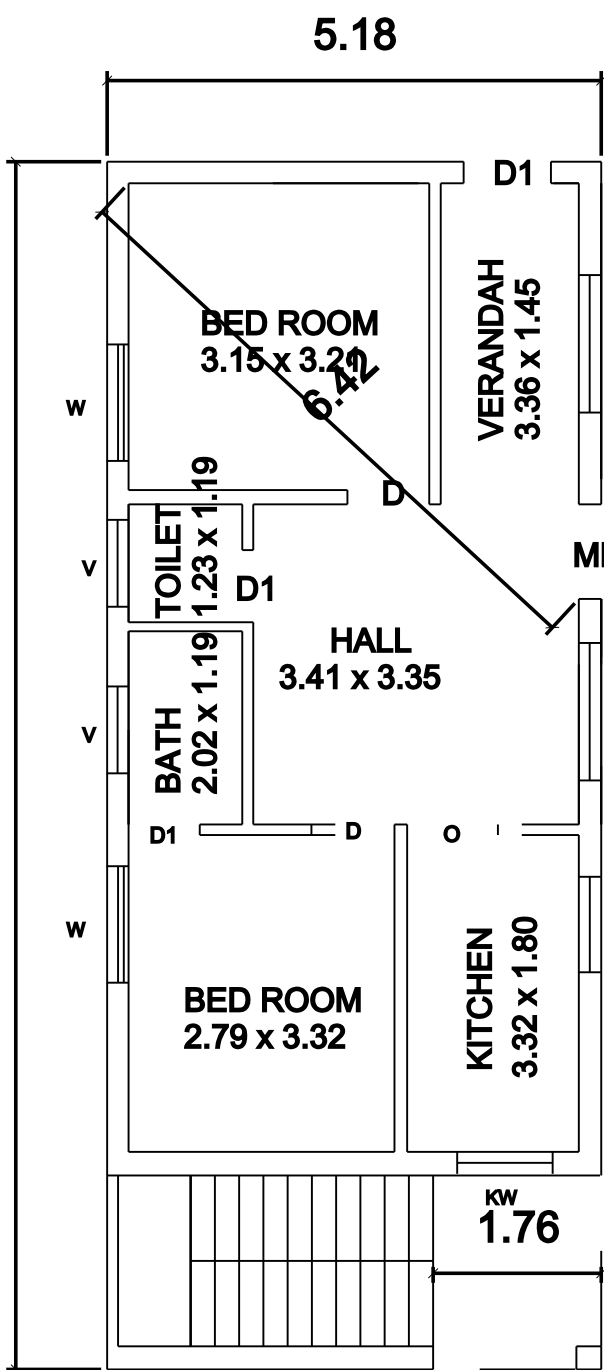
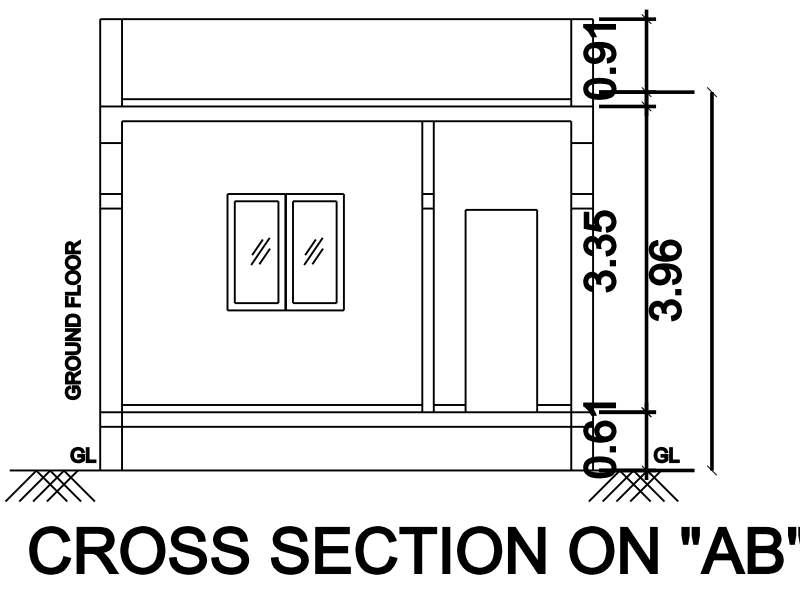
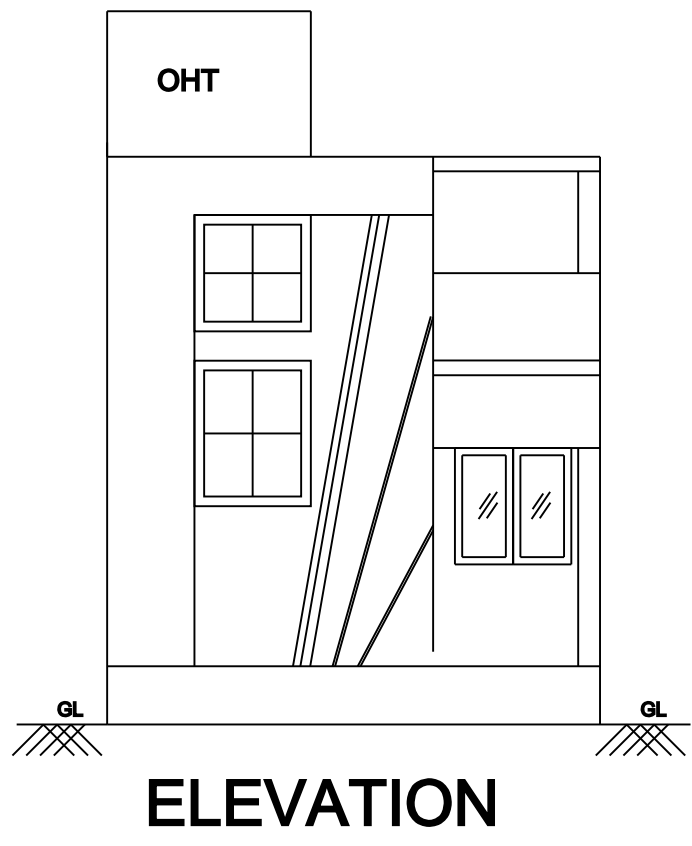


PLAN SHOWING THE PROPOSED CONSTRUCTION OF RESIDENTIAL BUILDING IN GRAMA NATHAM NEW

S.NO 72/13, PATTA NO: 61, GRAMA NATHAM OLD S.NO 72/4 OF 42, ELLAMPETTAI VILLAGE, PEANDUR

PANCHAYAT, ELLAPURAM PANCHAYAT UNION, UTHUKKOTTAI TALUK, THIRUVALLUR DISTRICT

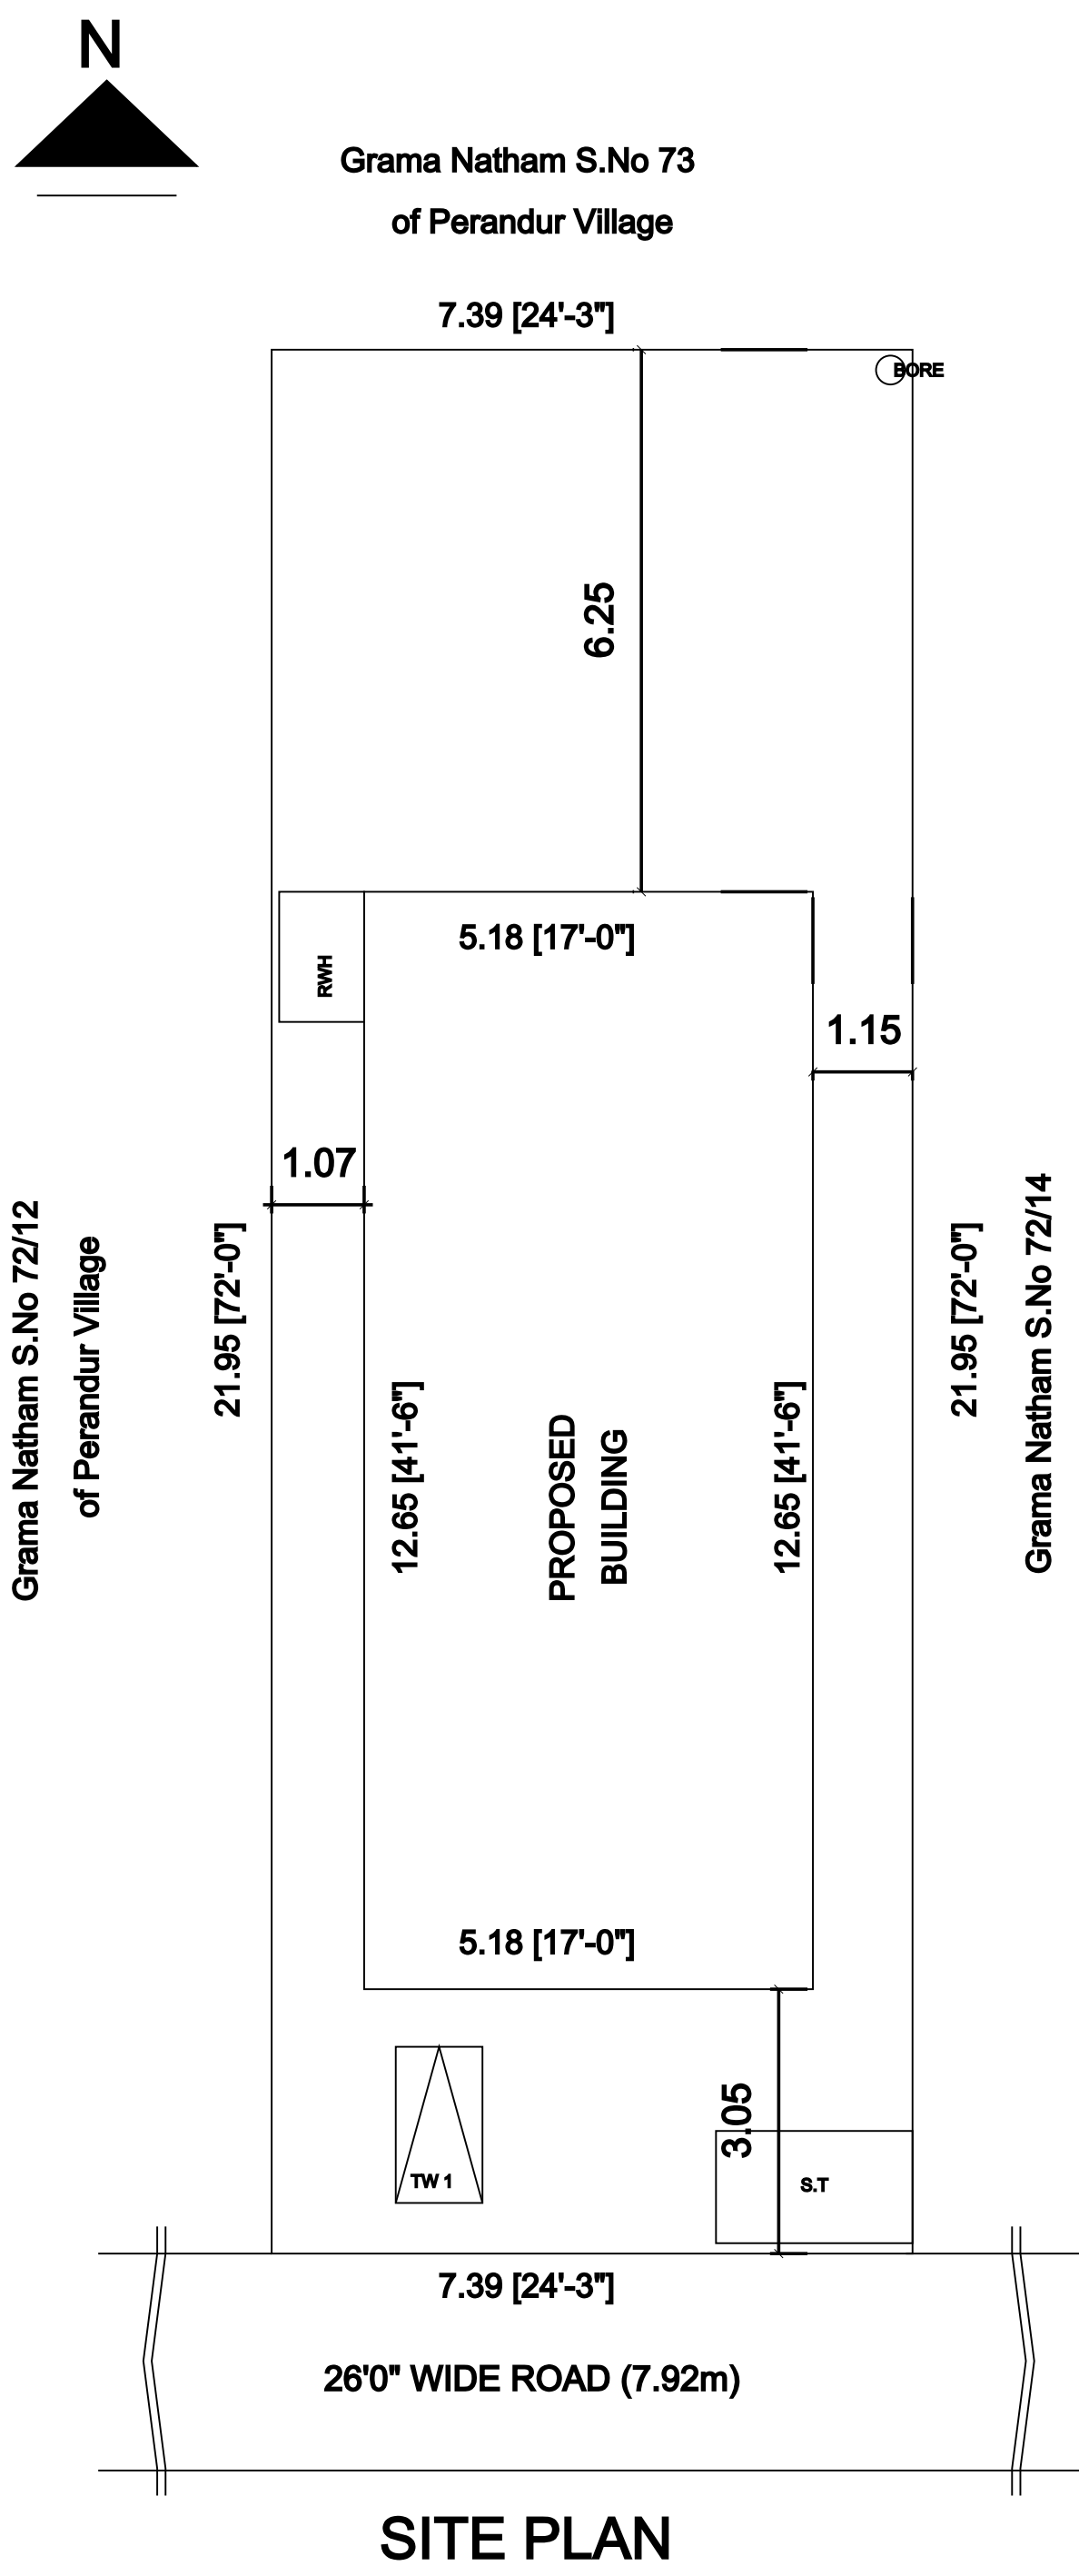

FOUNDATION :
FOUNDATION AND BASEMENT IN RCC COLUMN AND PLINTH BEAM OVER A BED OF RCC 1:4:8, 6"THICK AS PER STRUCTURAL DETAILS.
SUPER STRUCTURE:-
SUPER STRUCTURE IN 23 TH. ,11.5TH. COUNTRY BURNT BRICK WALLS WITH CEMENT MORTOR 1:5
RCC MEMBERS
FOOTING , COLUMNS, PLINTH BEAMS ,LINTEL, SUNSHADE, FLOOR, ROOF BEAMS, SLABS & STAIR WITH RCC 1:1.5:3 USING 20MM NOMINAL SIZE BROCKEN STONES.
PLASTERING
WALLS INSIDE & OUTSIDE IN CM 1:5, 12mm TH. CEILING IN CM 1:3 9mm TH.
PAINTING
FINISHING THE WALL , CEILING WITH CEMENT PAINT OVER & PRIMING COAT
FLOORING
FINISHING THE FLOOR WITH 20 TH GRANO FLOORING OVER A BED OF PCC 1:4:8 6"TH. AND RIVER SAND
DOORS &WINDOWS
DOORS WITH COUNTRY WOODEN FRAMES , 32 TH. FLUSH DOOR SHUTTERS , SS FASTENINGS , PAINT FINISH
WINDOWS WITH MEDIUM ANODISED ALUMINIUM OPENABLE SHUTTERS WITH 4 mm GLASS & STANDARD FASTENINGS

COLOUR INDEX

SITE BOUNDARY	
PROPOSED	
ROAD	

SCALE 1:100

ALL DIMENISIONS ARE IN METRES

SCHEDULE OF JOINERIES:

NO.	DESCRIPTION	SIZE
M.D	MAIN DOOR	0.99 x 2.10
D	DOOR	0.91 x 2.10
D1	DOOR	0.76 x 2.10
W	WINDOW	1.22 x 1.37
V	VENTILATOR	0.91x 0.91

AREA DETAILS	SQ.FT	SQ.M
LAND AREA (AS PER DOCUMENT)	1905.00	177.00
LAND AREA (AS PER SITE)	1746.00	162.21
PROPOSED GROUND FLOOR FLOOR AREA	705.50	65.54
PROP. HEAD ROOM AREA	83.75	7.78
TOTAL PROPOSED AREA	789.25	73.32
OPEN AREA	1040.50	96.67
PLOT COVERAGE 40.40%	F.S.I - 0.40	

OWNER:

Mr.C. Thulasiraman s/o Chellappan

REGISTERED ENGINEER

