

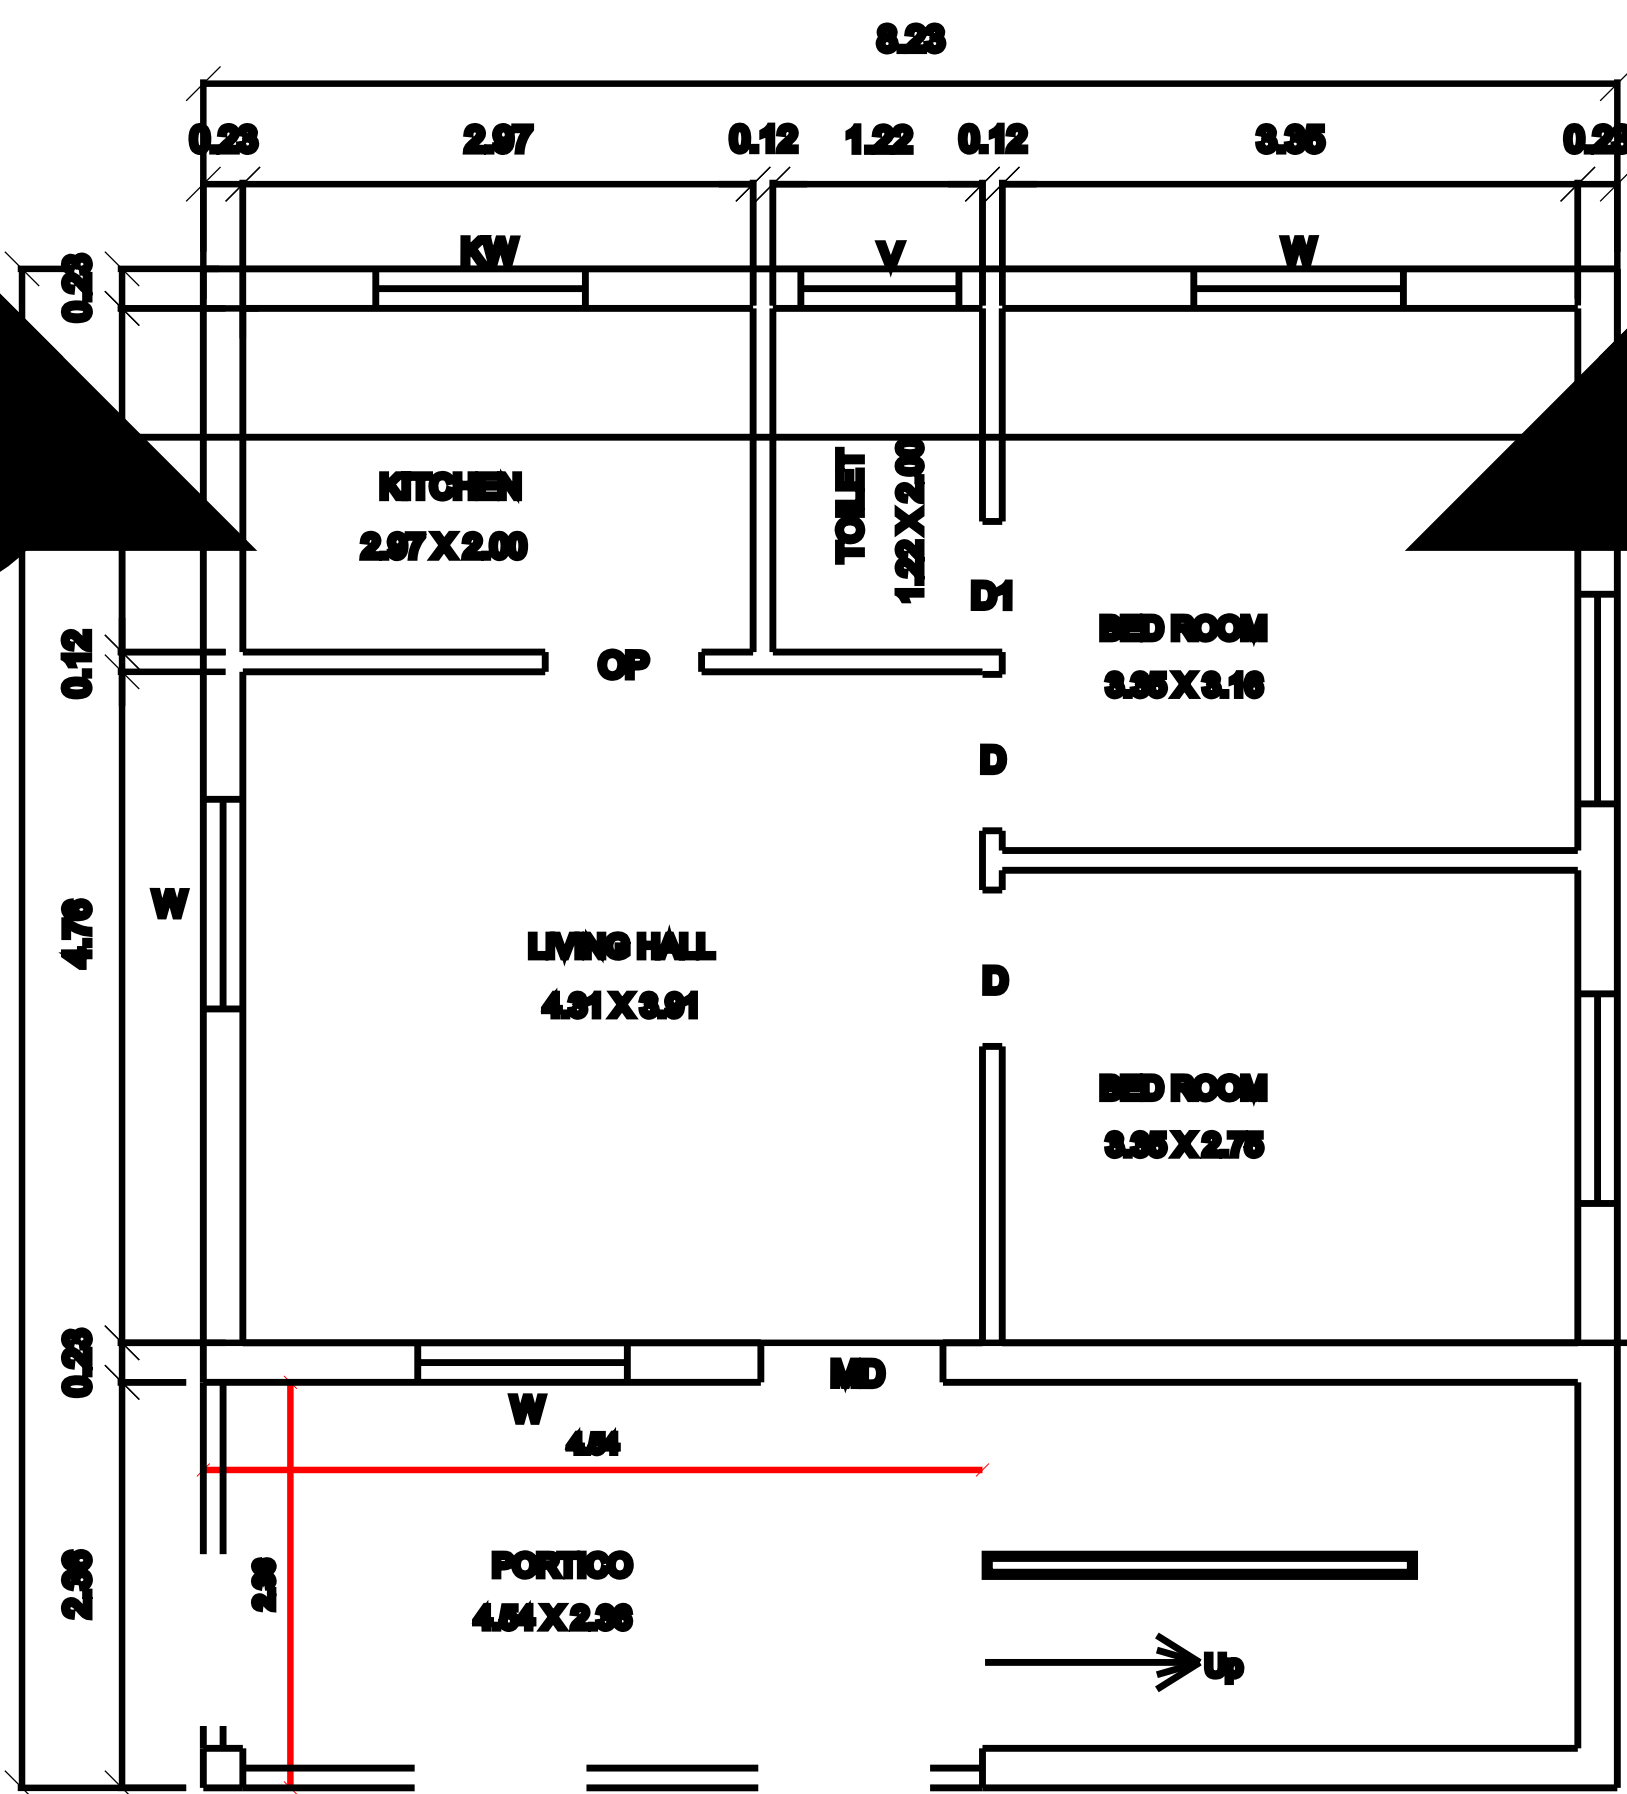


PLAN SHOWING THE PROPOSED CONSTRUCTION OF GROUND FLOOR RESIDENTIAL BUILDING AT PLOT NO : 117 , SURVEY NO : 297/2 ,
PATTA NO : 2925 , AS PER PATTA SURVEY NO : 297/7 , " RAJIV GANDHI NAGAR " , NO : 72 , ADIGATHUR VILLAGE , TIRUVALLUR TALUK & DT .,


NOTE : D.T.C.P.APPROVAL NO : 213/89.

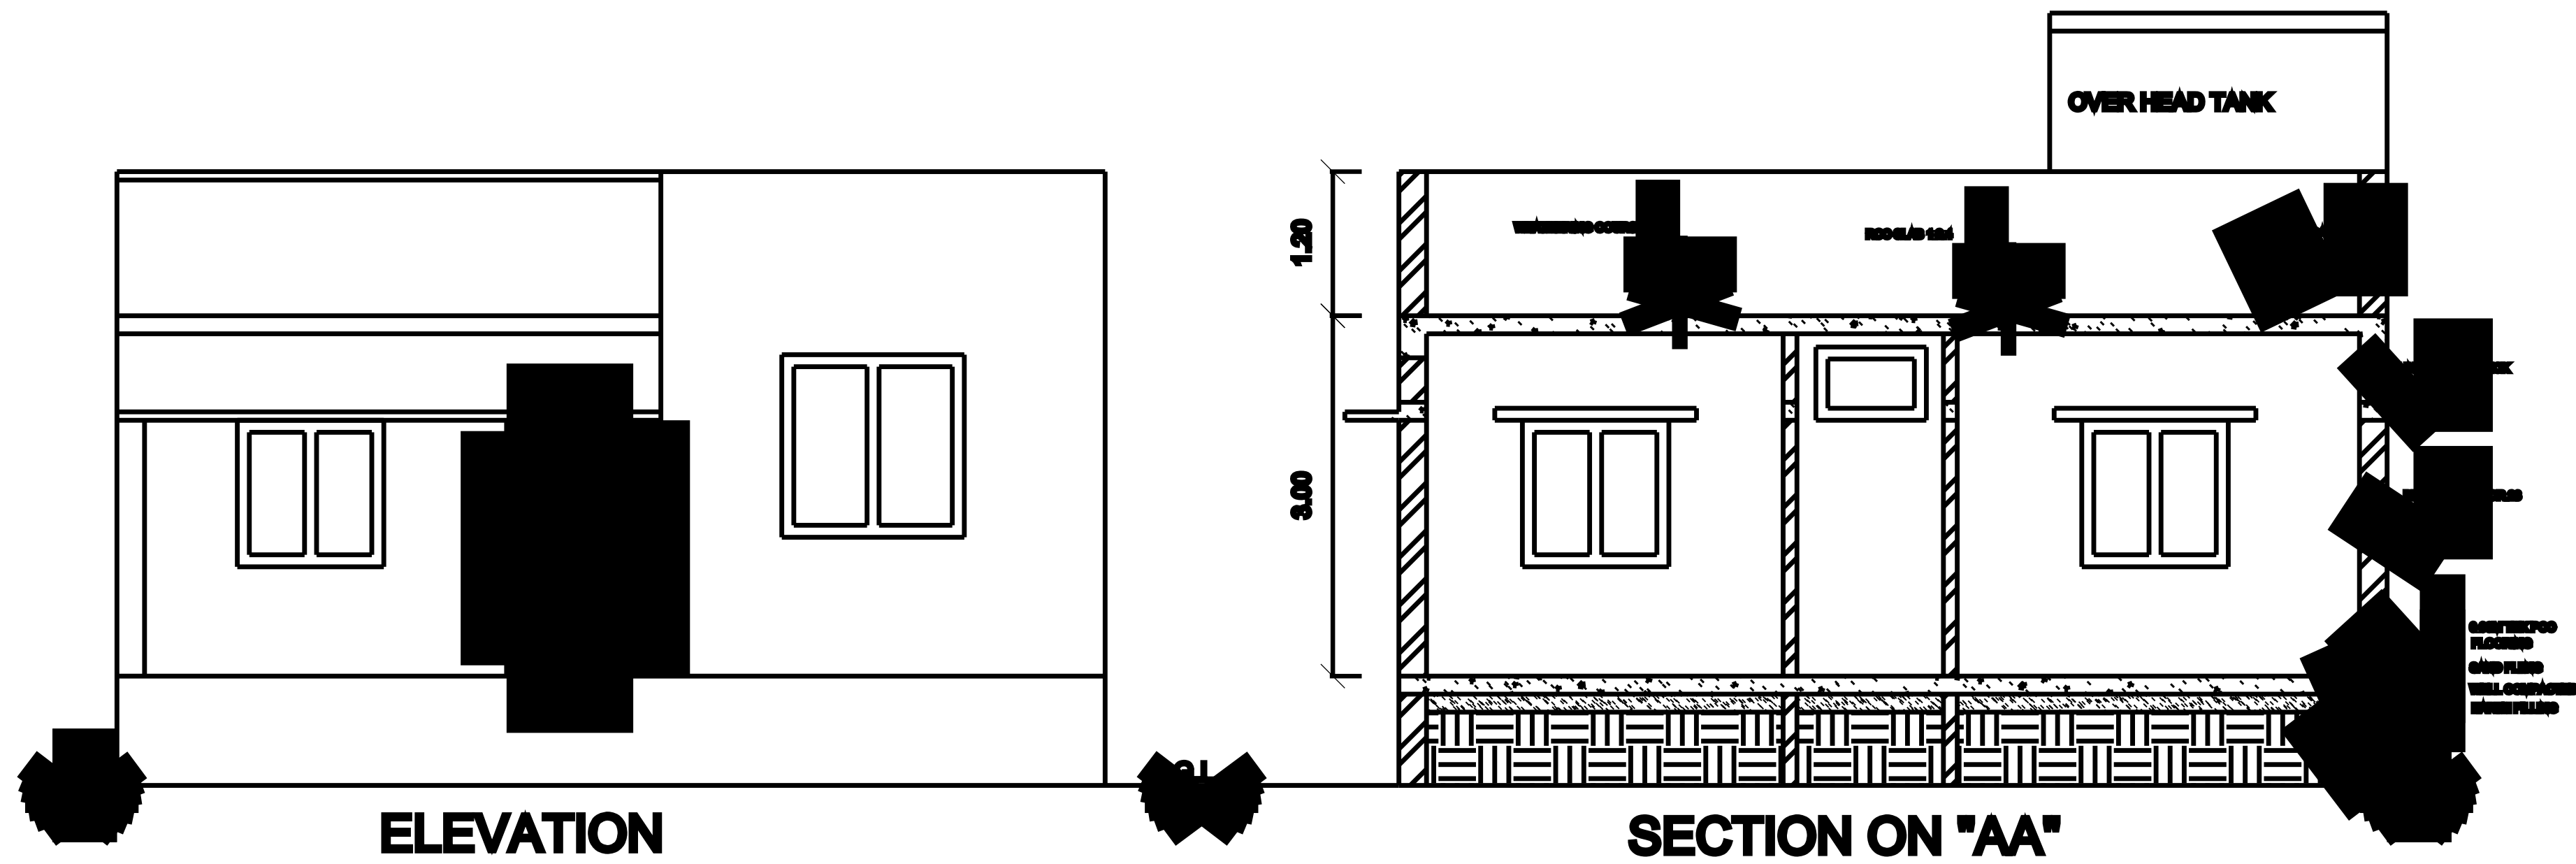


GROUND FLOOR PLAN

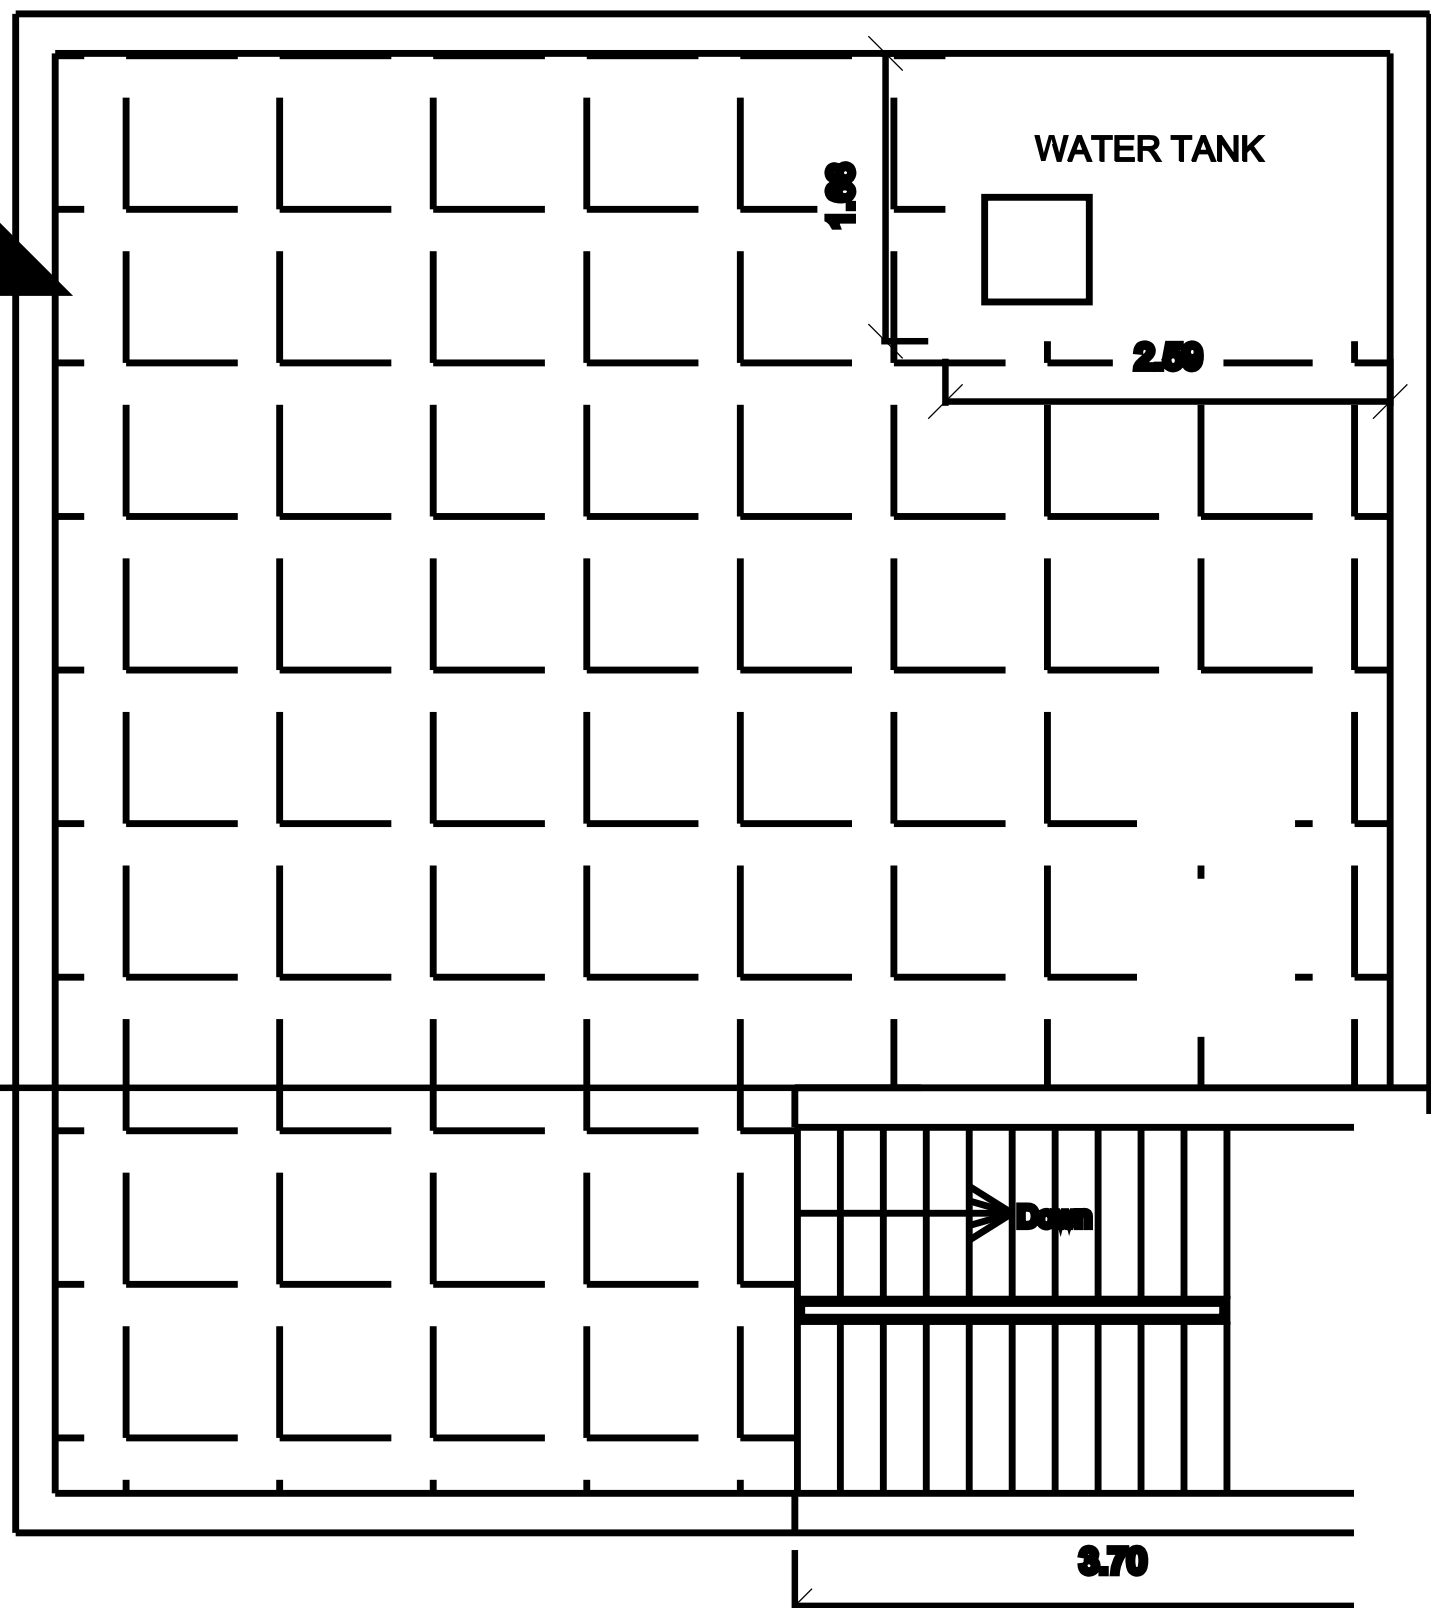

TERRACE FLOOR PLAN

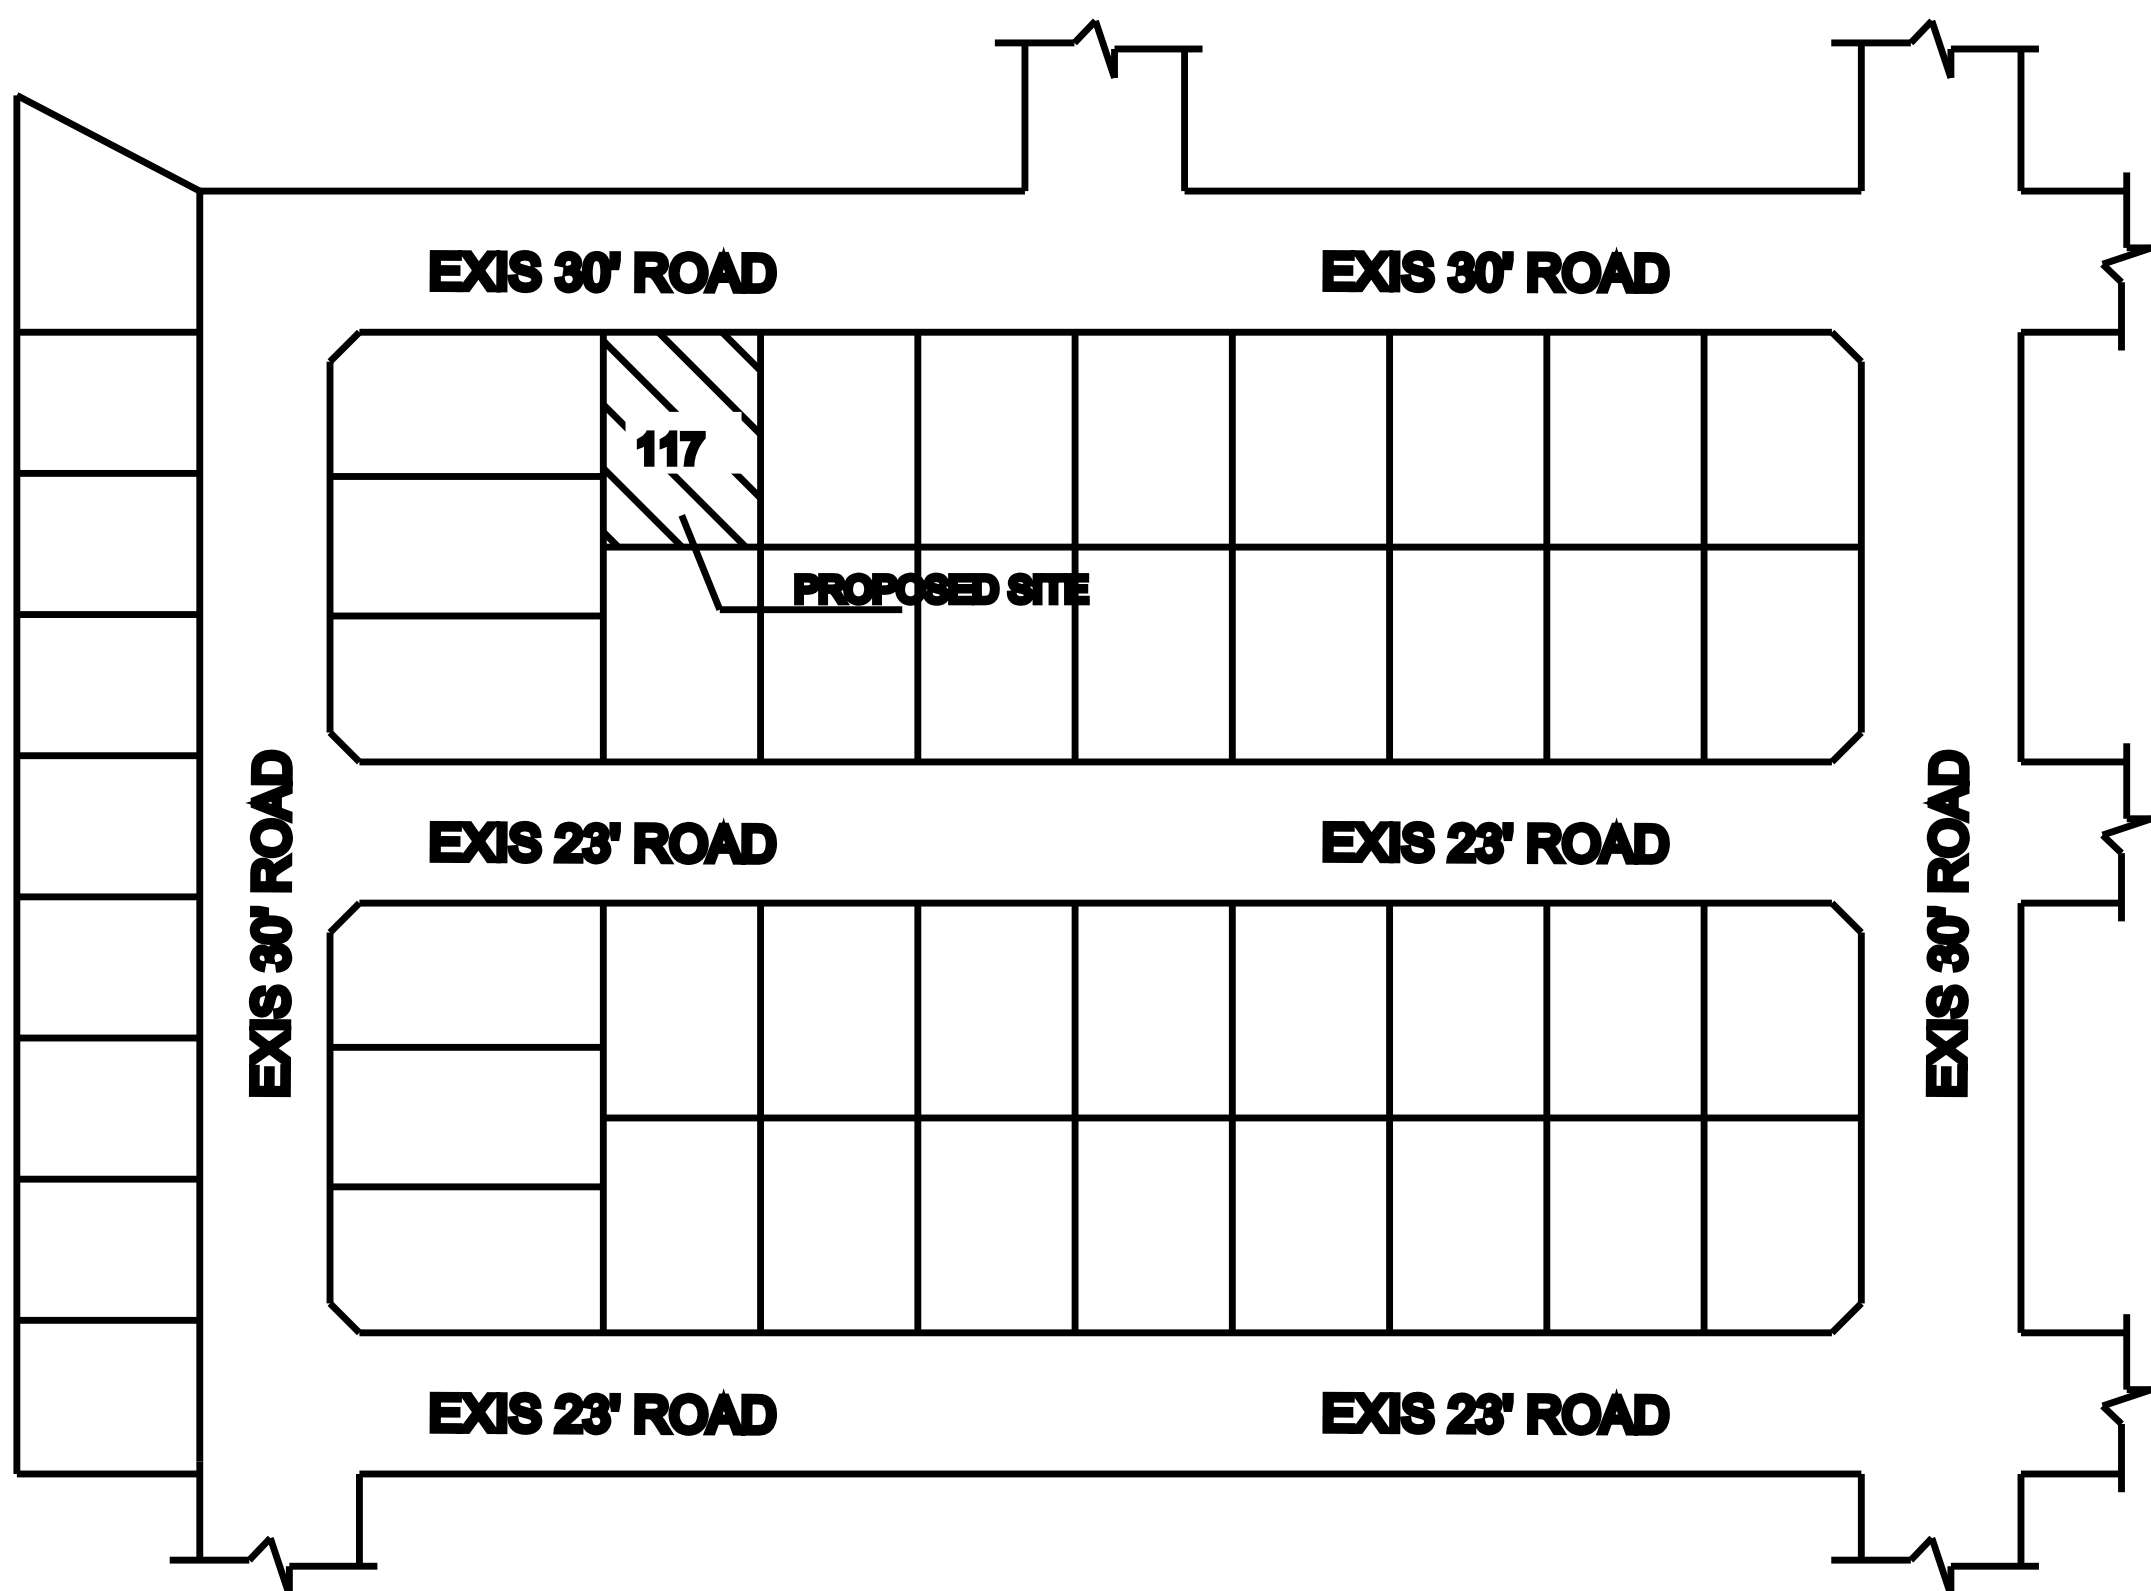


KEY PLAN (NOT TO SCALE)

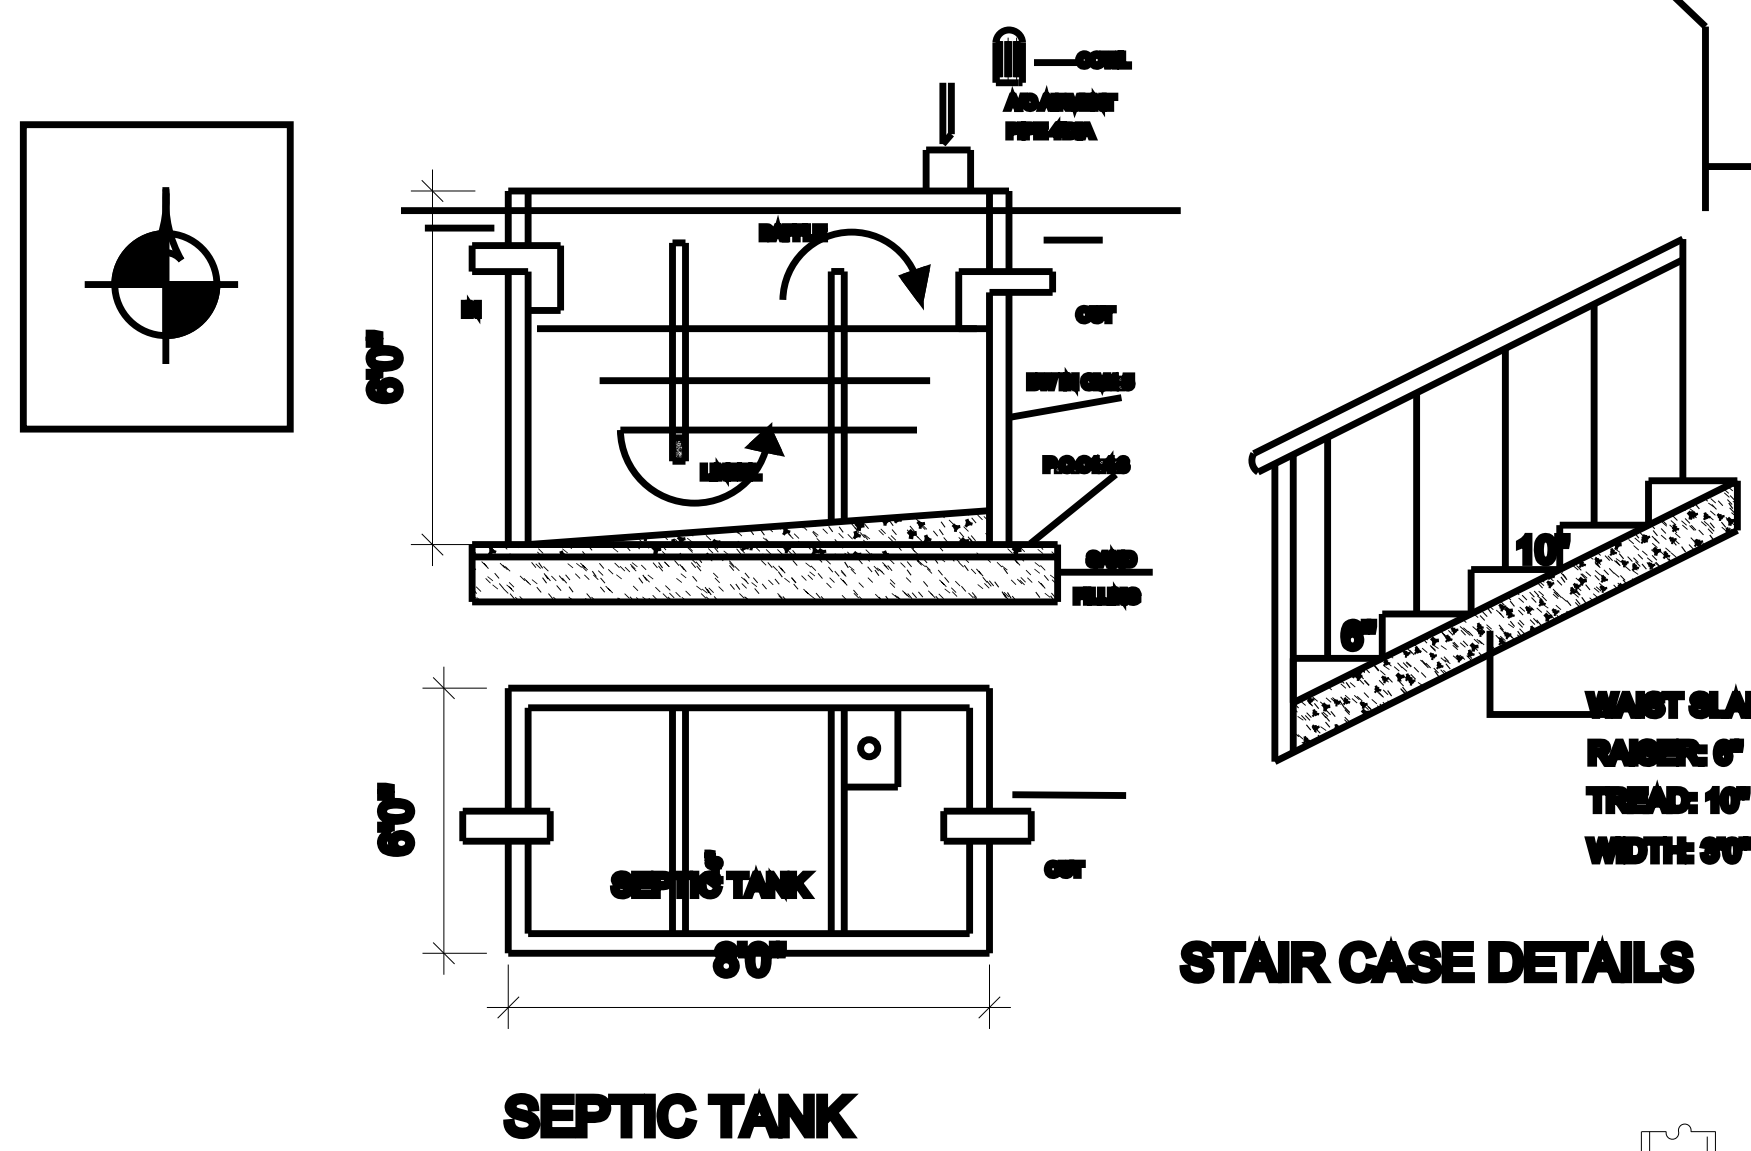


STAIR CASE DETAILS

SEPTIC TANK

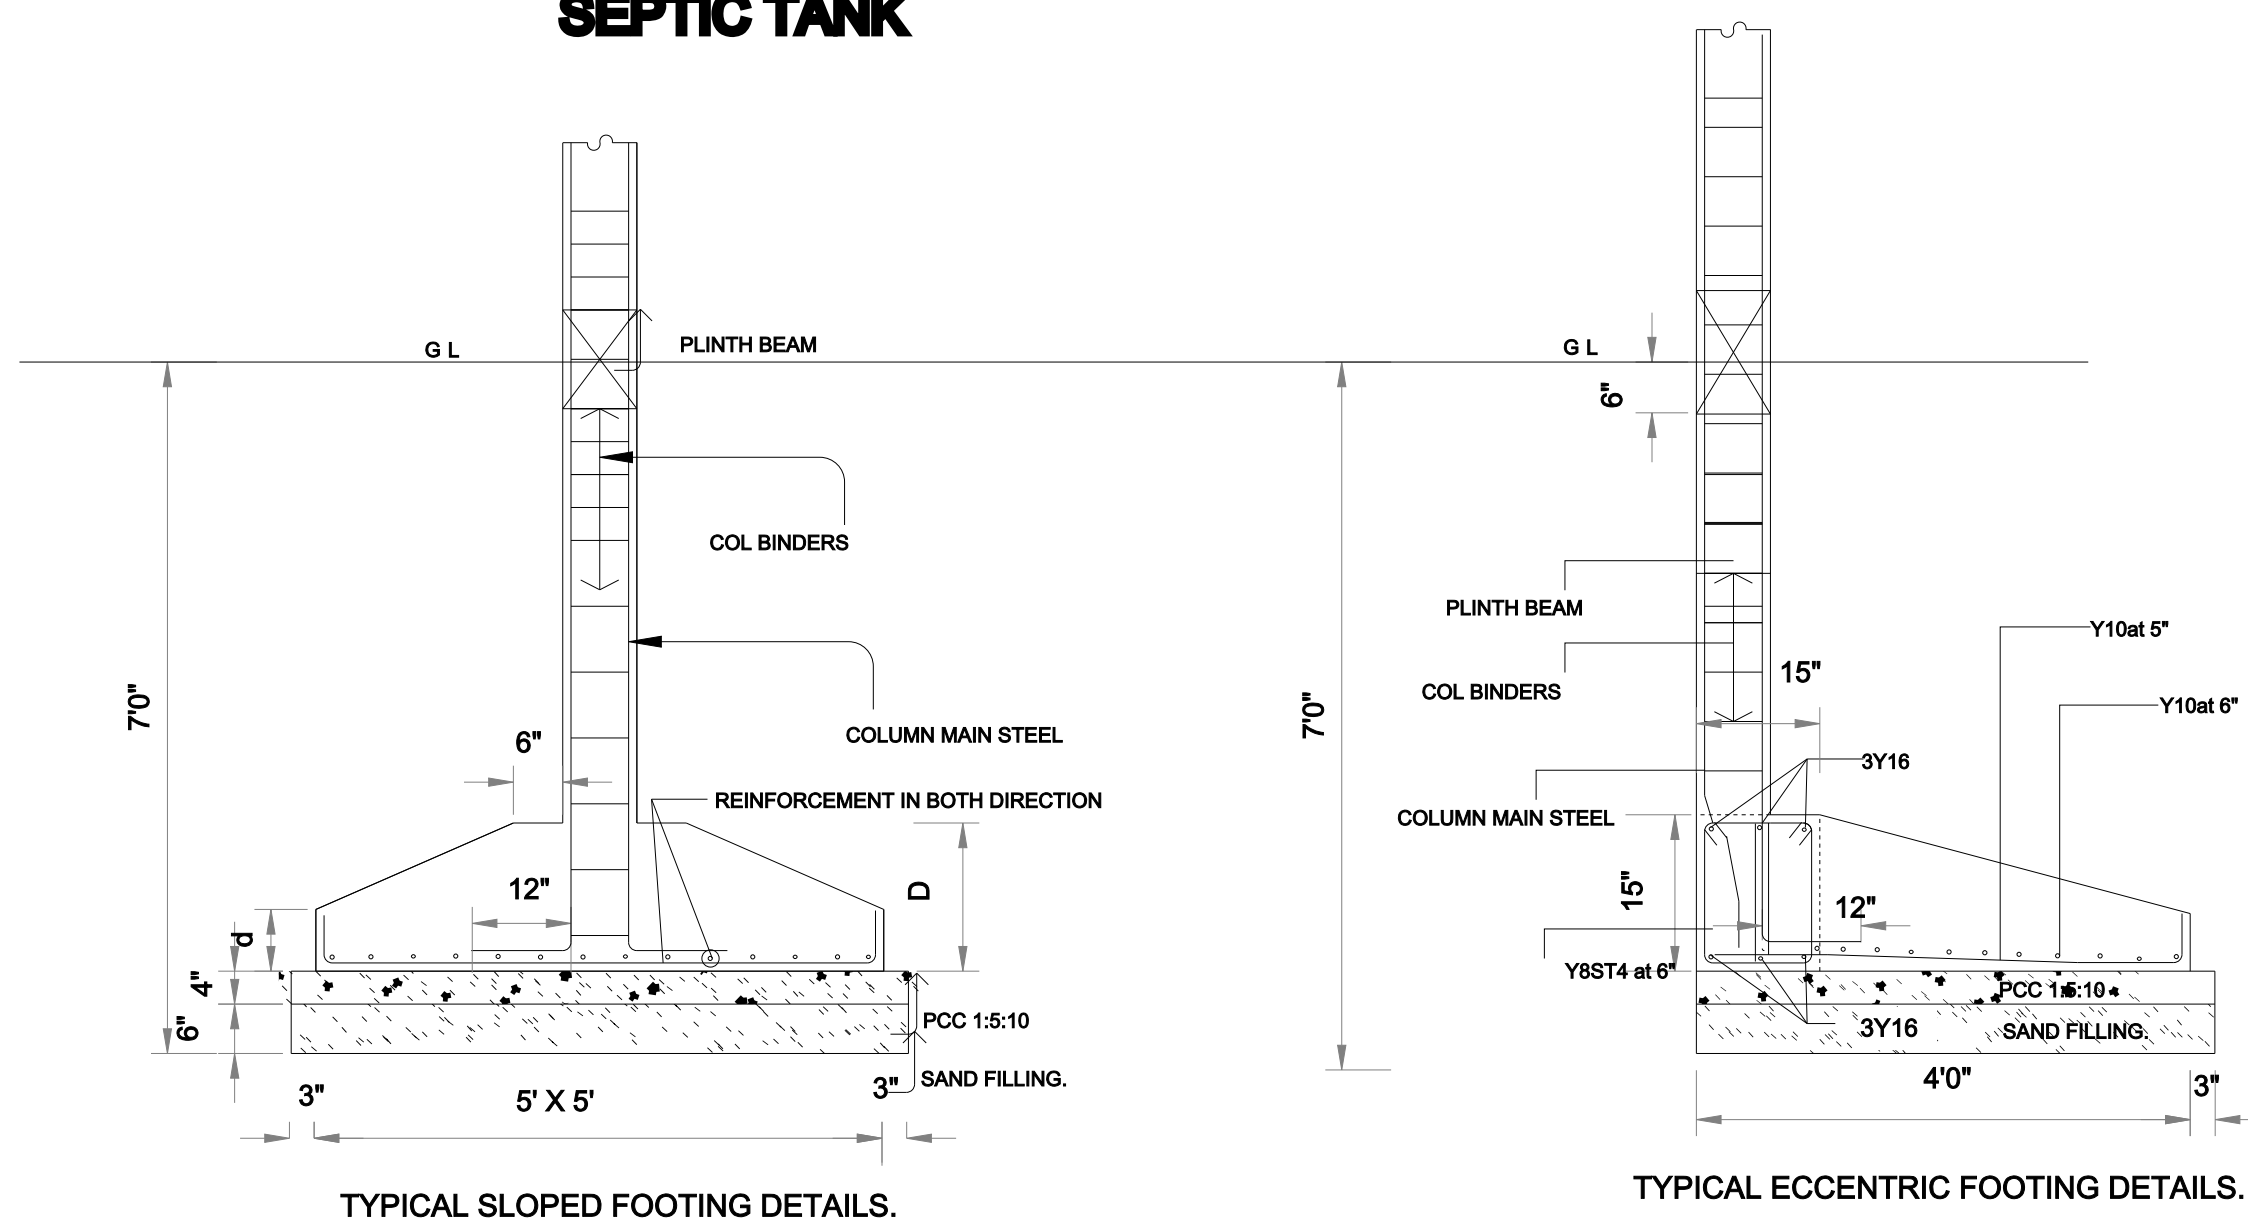



TYPICAL SLOPED FOOTING DETAILS.

TYPICAL ECCENTRIC FOOTING DETAILS.

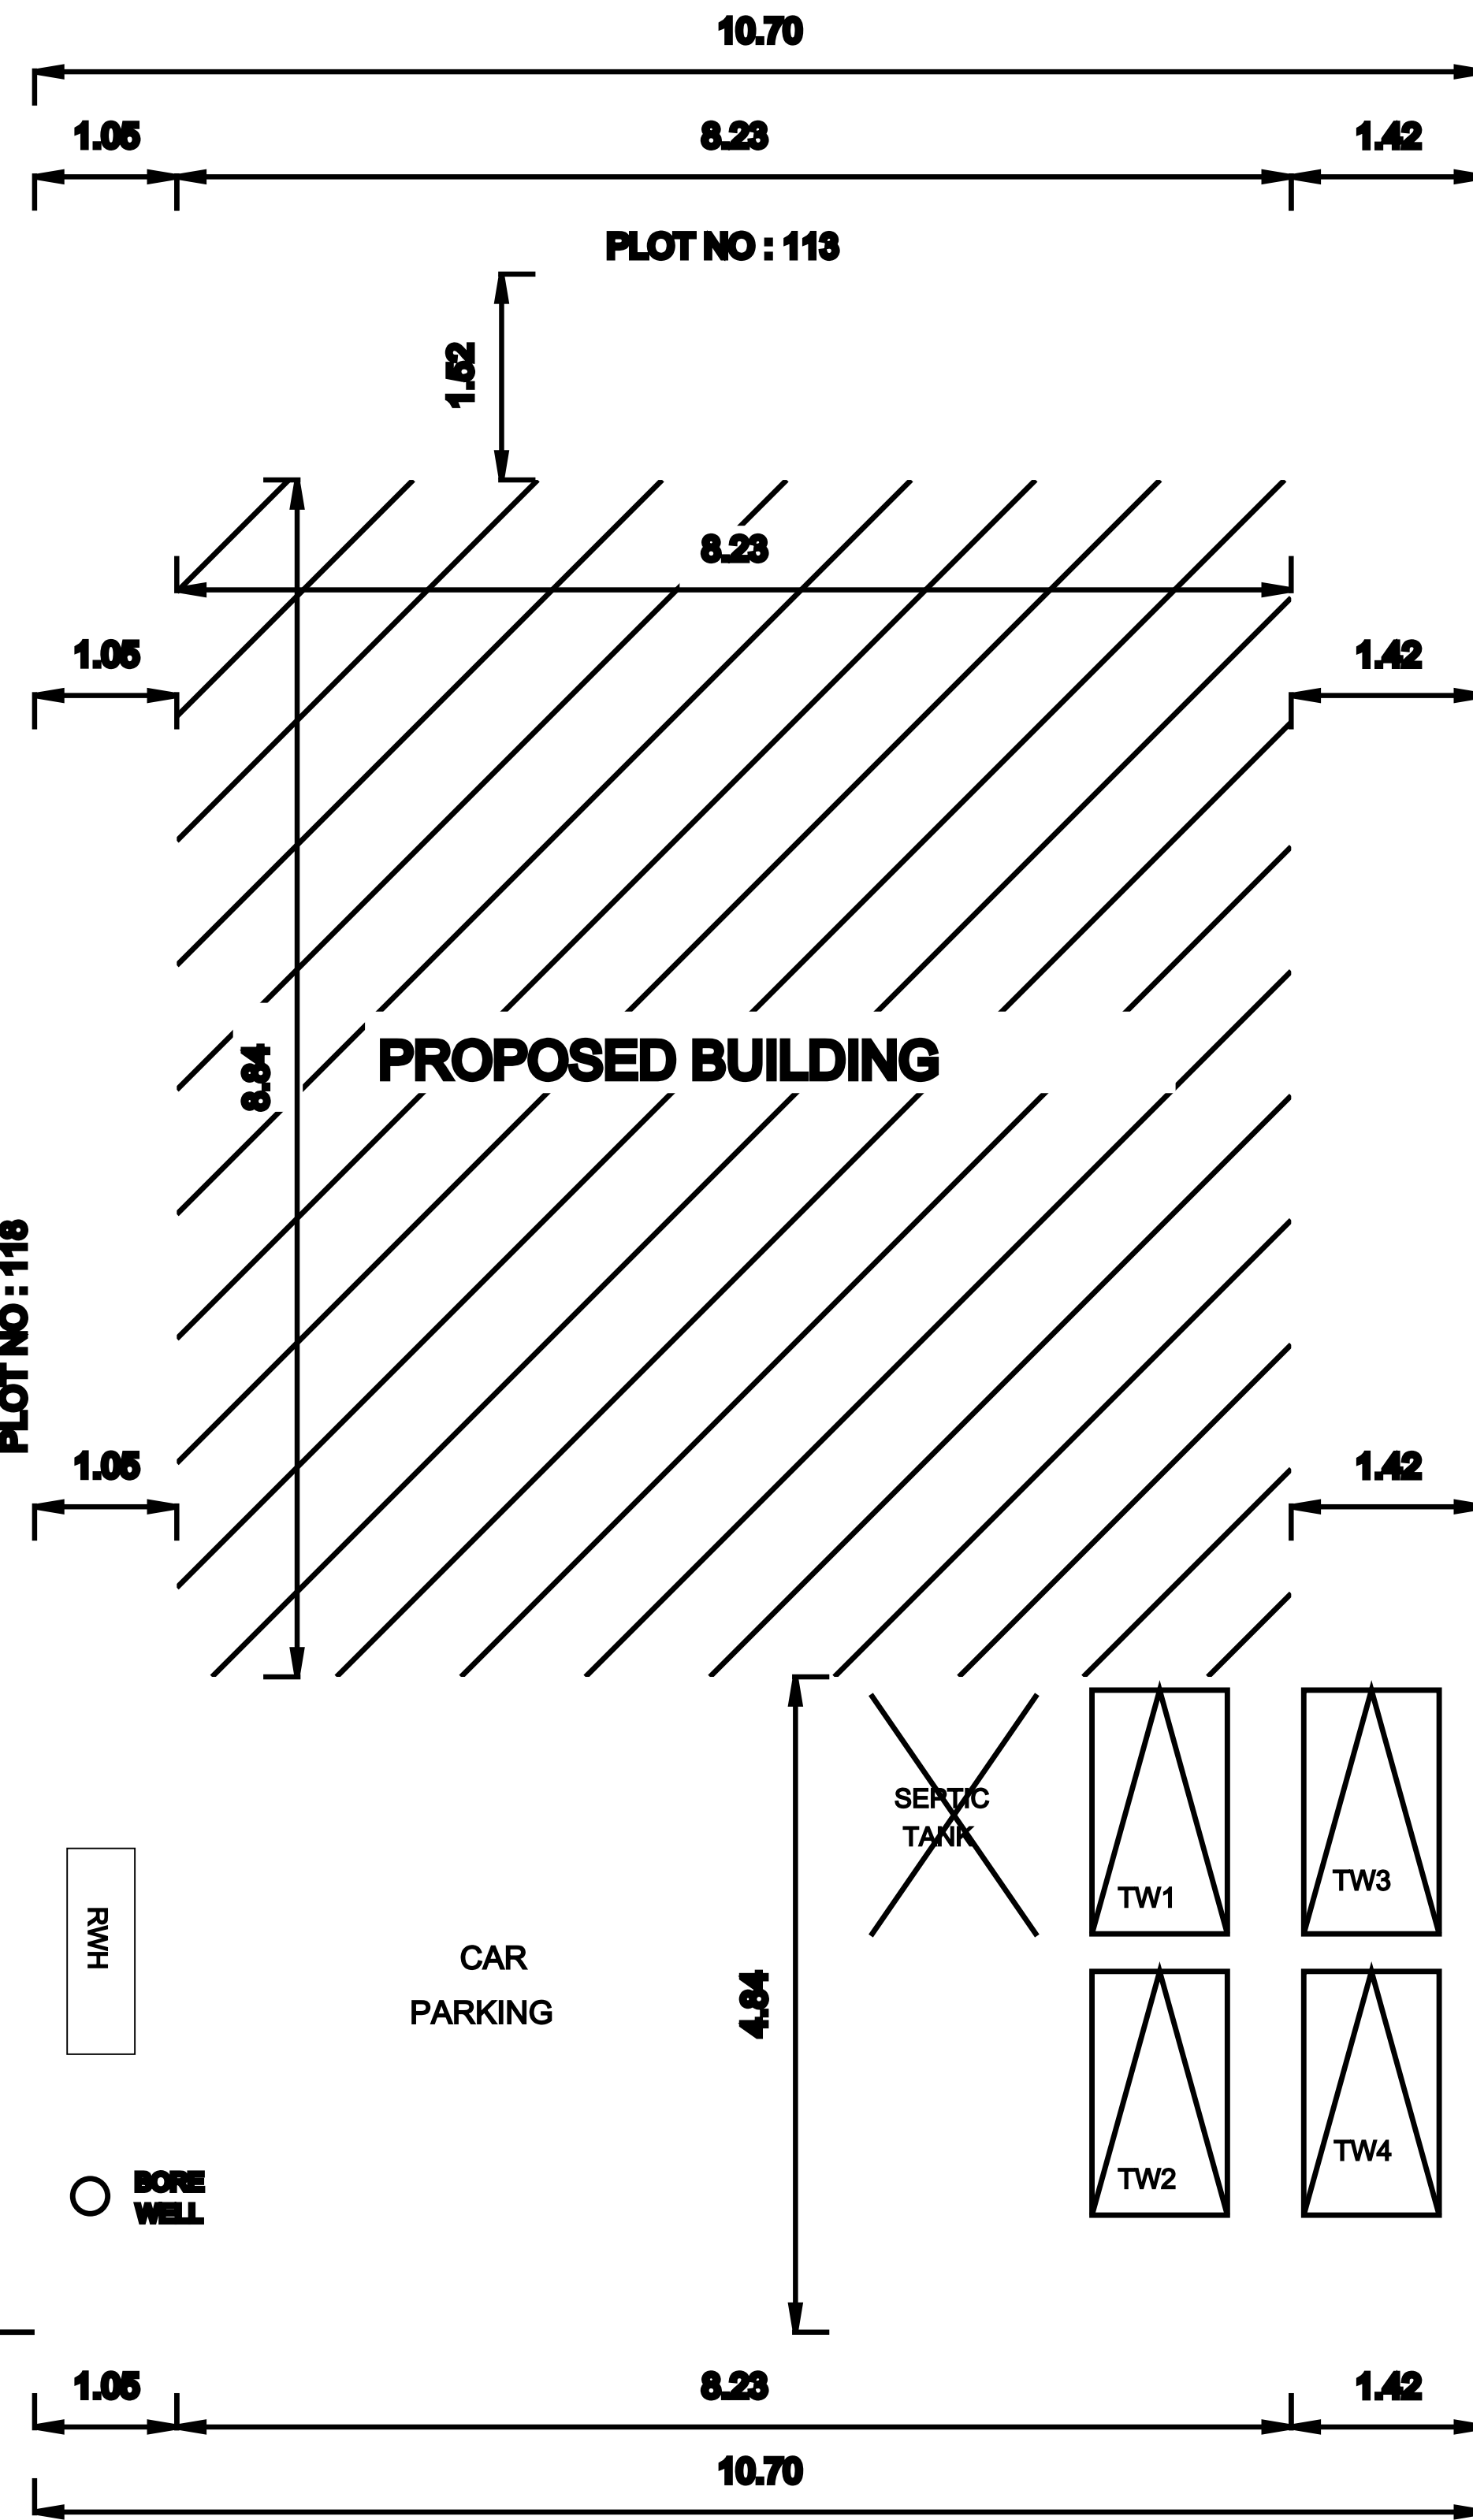


EXISTING 30'-0" LAYOUT ROAD



SITE PLAN

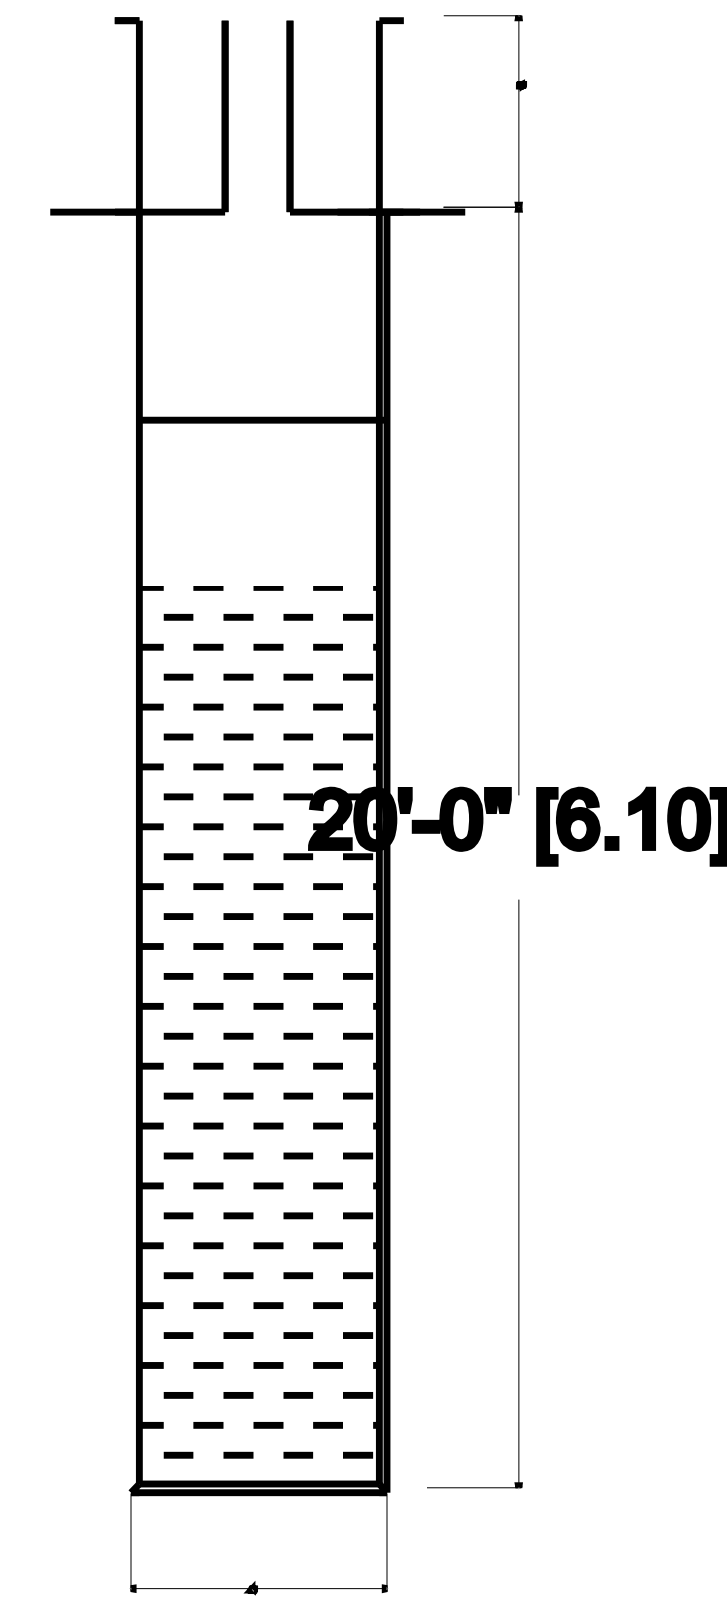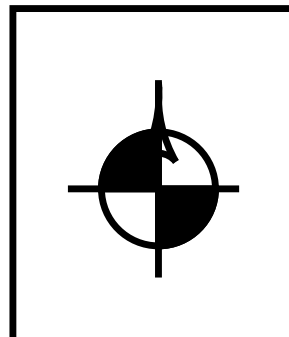

WELL DETAILS

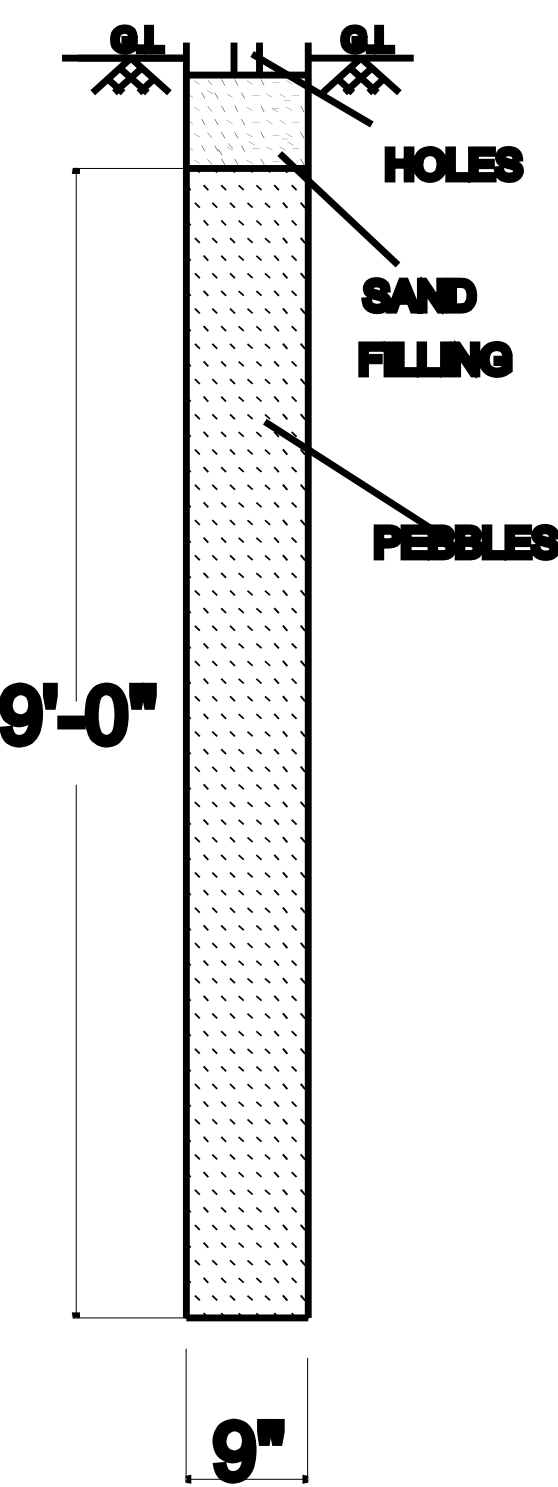

RAIN WATER PERCOLATION PIT

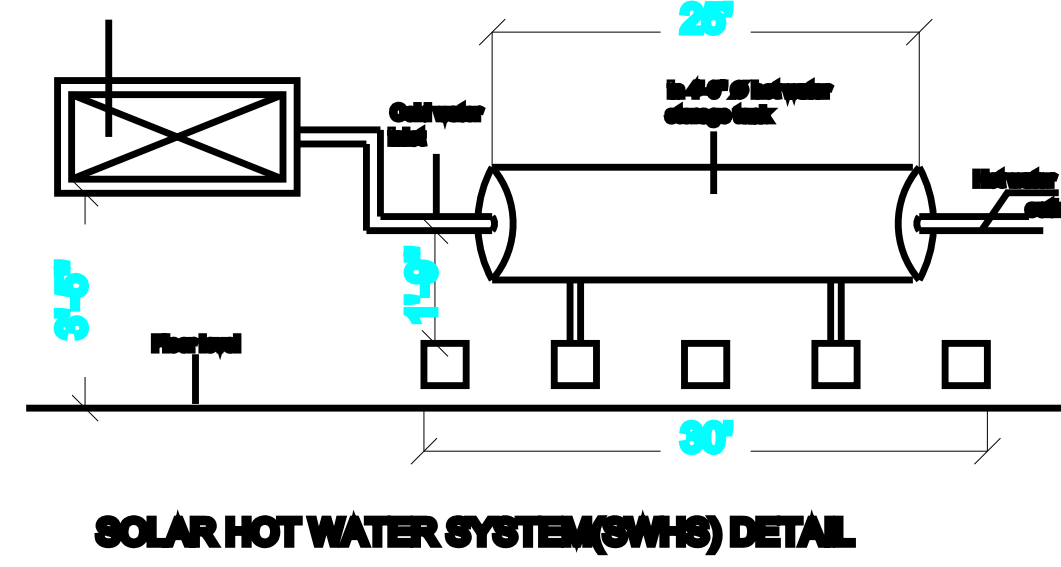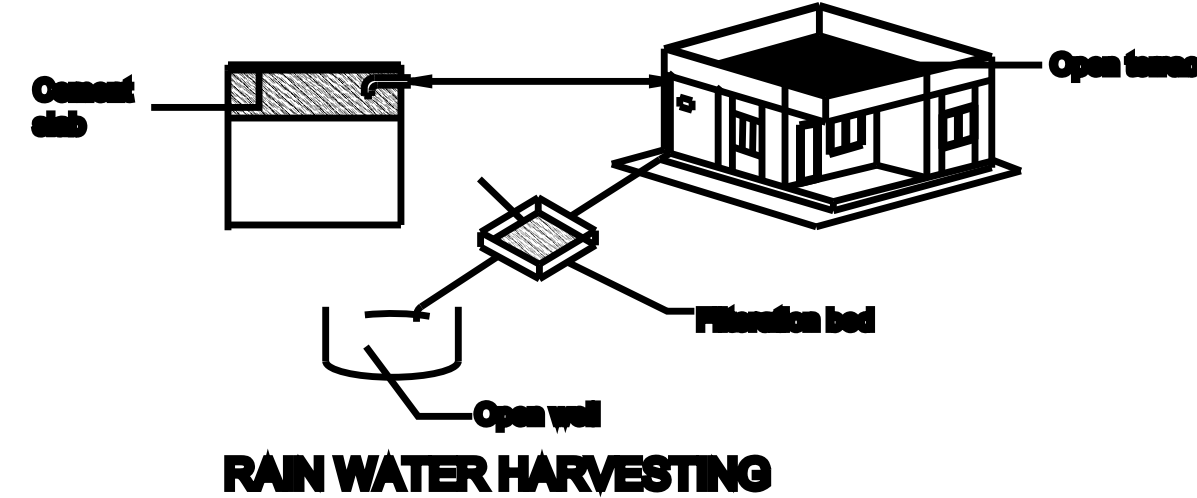

SPECIFICATIONS

1. SAND FILLING IN FOUNDATION 100 MM THICK
- 2.P.C.C 1:4:8 USING 40MM HBS METAL FOR FOUNDATIONS BASEMENT
- 3.P.C.C 1:2:4 USING 20MM HBS METAL FOR FOLLOWING WORKS:
 - A)COLUMNS
 - B)RAIRS
 - C)INTERNAL LOFT, RAINWATER
 - D)ROOF SLAB
4. PLASTERING IN C.M 1:4 12MM THICK
5. BRICKWORK IN C.M 1:3 USING CLASS CHAMBER BURNT BRICKS
6. WEATHERING COURSE WITH B.L.O TOP FINISHED

JOINERY	SIZES
M.D MAIN DOOR 1.06 X 2.10	
D DOOR 0.91 X 2.10	
D1 DOOR 0.76 X 2.10	
W WINDOW 1.84 X 1.22	
W1 WINDOW 1.82 X 1.22	
KW WINDOW 1.22 X 1.22	
W3 WINDOW 1.22 X 1.22	
V VENTILATOR 0.91 X 0.91	

COLOUR INDEX

PROPOSED BUILDING	○
ROADS	○
PLOT BOUNDARY	○

STAIR CASE DETAILS

DOG LEGGED STAIR CASE
RAISER - 180 mm, TREAD - 280 mm
WIDTH - 912 mm

AREA DETAILS		
PLOT AREA (AS PER SITE)	1760.00	162.57
PLOT AREA (AS PER DOG)	1760.00	162.57
PLOT AREA (AS PER PATTA)	1616.00	150.03
PRO.GROUND FLOOR AREA	783.00	72.75
TOTAL PROPOSED AREA	783.00	72.75
OPEN AREA	987.00	89.83

PLOT COVERAGE 44 %

F.S.I - 0.44