
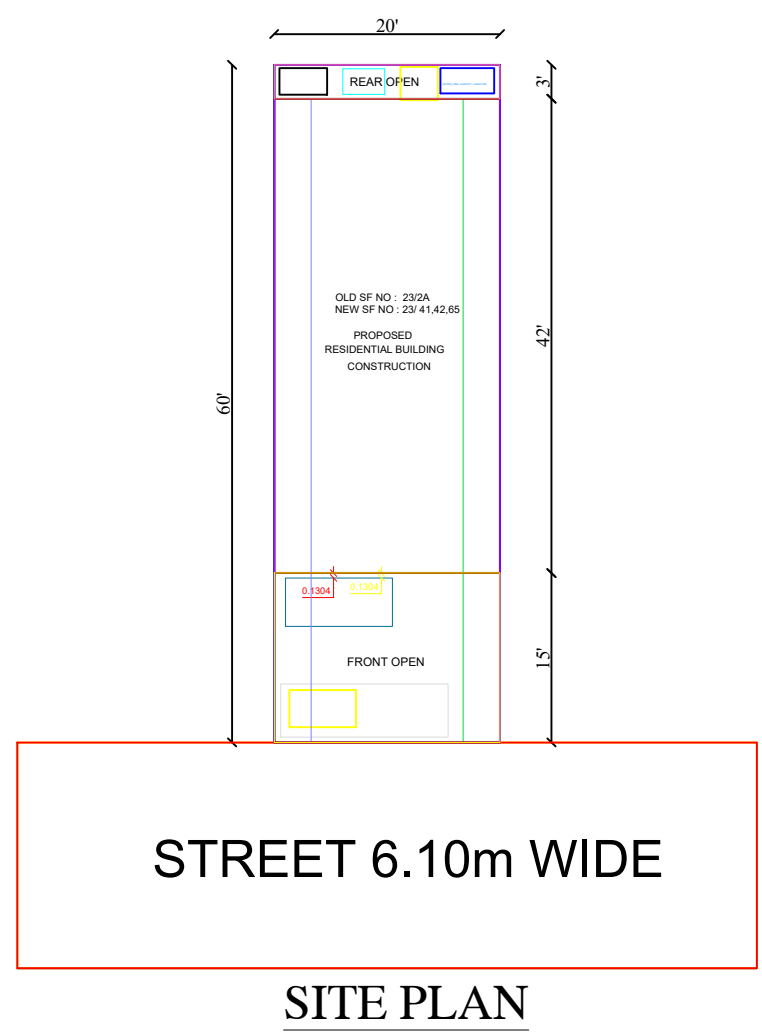
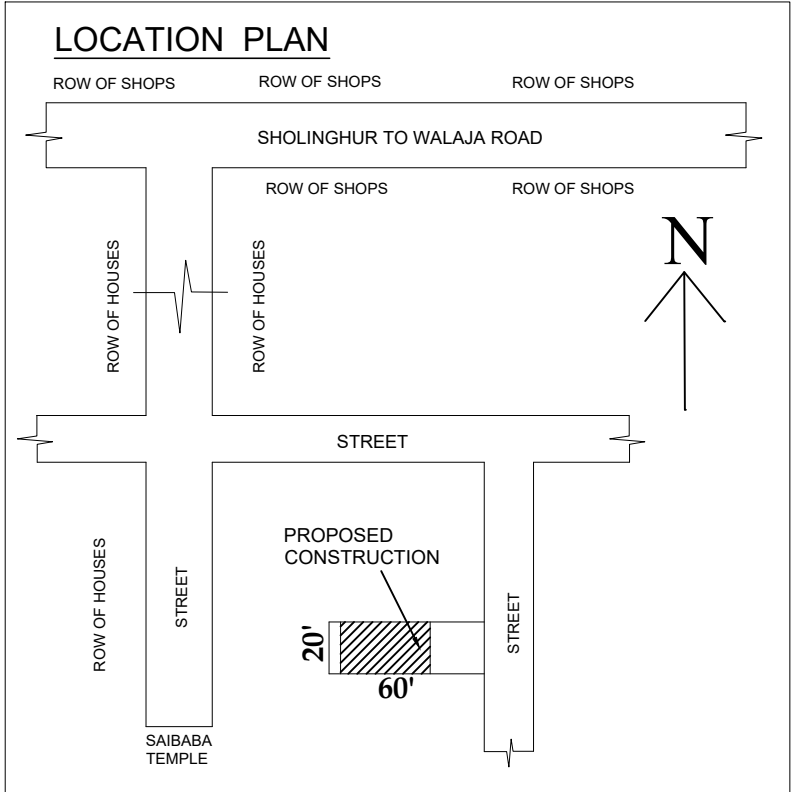


PLAN SHOWING THE PROPOSED CONSTRUCTION OF A HOUSE IN  
OLD S.F.NO: 23/2A, NEW S.F.NO: 23/41,42,65, PLOT NO: 62(PART), 63(PART),  
SRI SAIBABA NAGAR, PADMAPURAM VILLAGE AND PANCHAYAT,  
R.K.PET PANCHAYAT UNION AND TALUK, THRUVALUR DISTRICT.

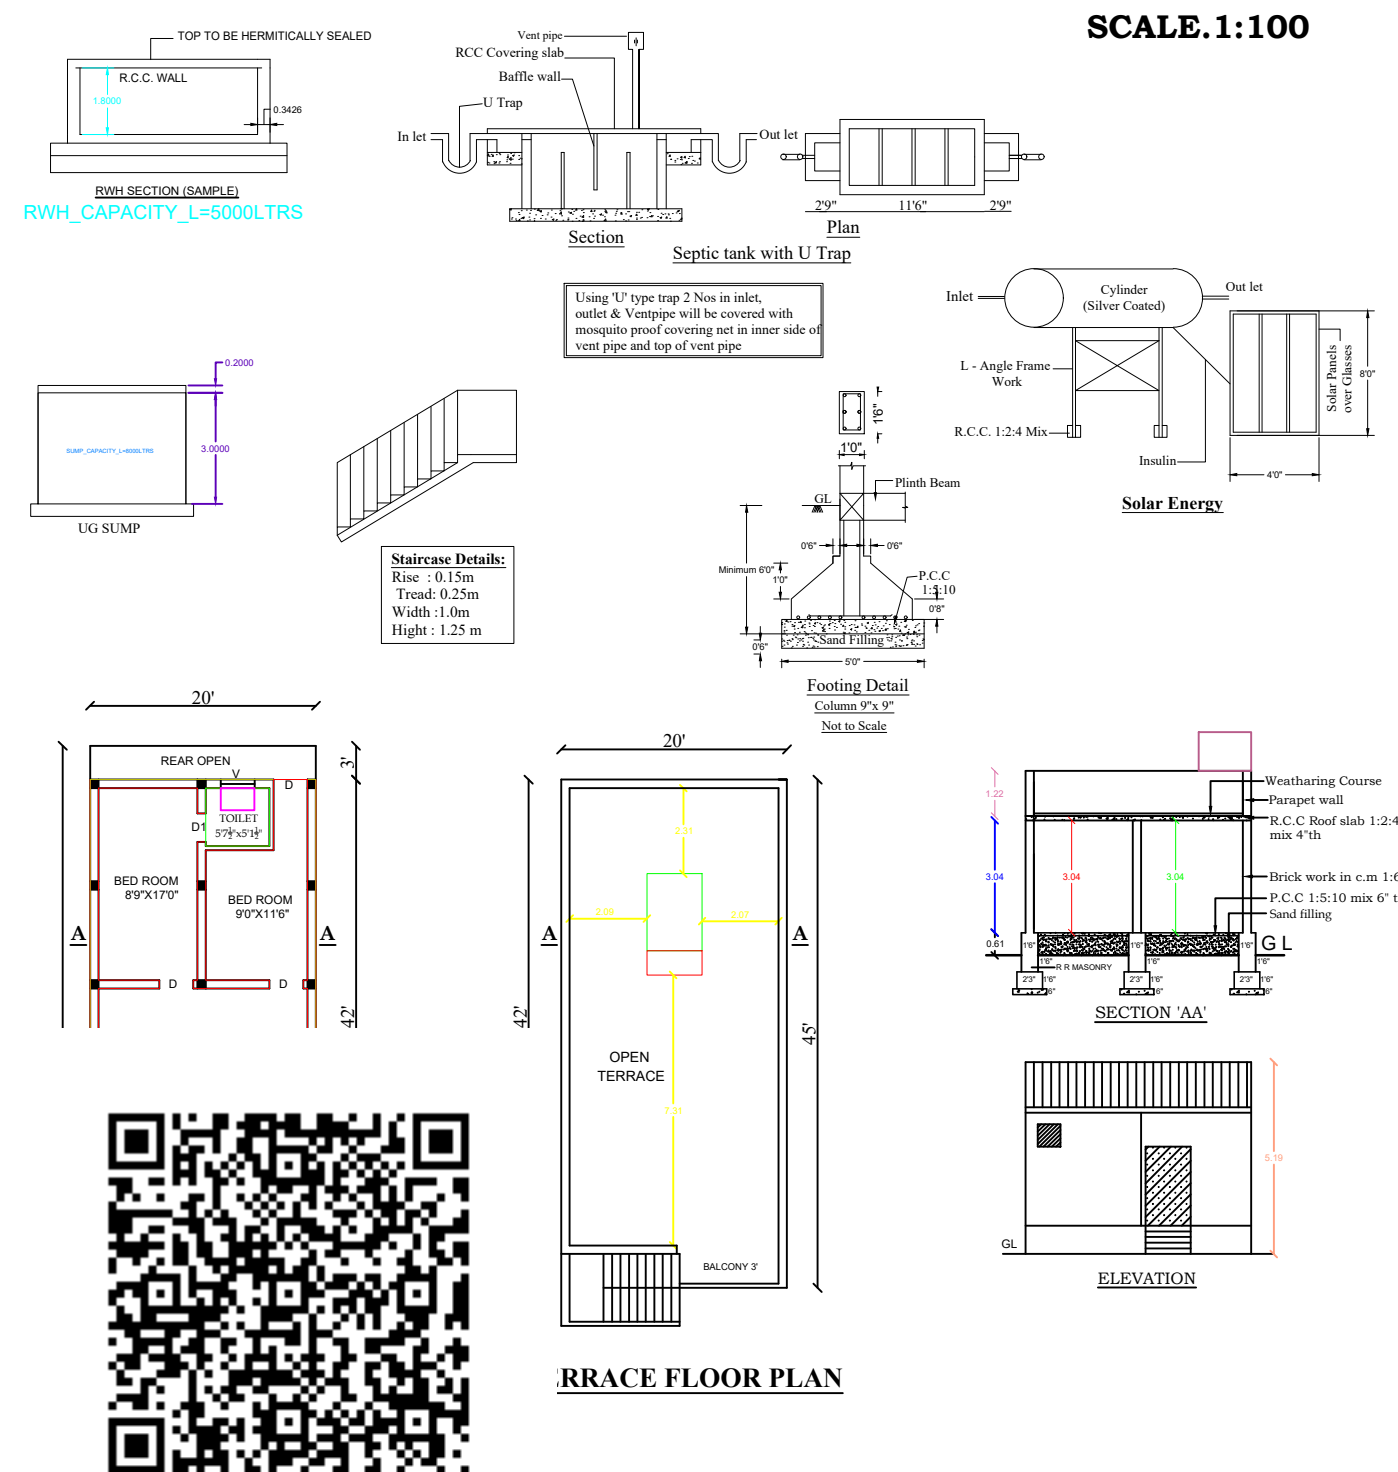

| JOINERY DETAILS                                                                                |            |                   |
|------------------------------------------------------------------------------------------------|------------|-------------------|
| D                                                                                              | DOOR       | 0.91 X 2.10       |
| D1                                                                                             | DOOR       | 0.76 X 1.97       |
| W                                                                                              | WINDOW     | 0.91 X 1.53       |
| V                                                                                              | VENTILATER | 0.91 X 0.62       |
| G.G                                                                                            | GRILL GATE | 2.52 X 2.10       |
| AREA DETAILS                                                                                   |            | SQ.FT    SQ.M     |
| PLOT AREA                                                                                      |            | 1200.00    111.48 |
| GROUND FLOOR RESIDENTIAL AREA                                                                  |            | 840.00    78.03   |
| TOTAL FSI AREA                                                                                 |            | 840.00    78.03   |
| NON FSI AREA                                                                                   |            | 360.00    33.44   |
| PLOT COVERAGE                                                                                  |            | 70 %              |
| F.S.I                                                                                          |            | 0.70              |
| OFFICE USE                                                                                     |            |                   |
| (Mr.T. YUVARAJA)<br>APPLICANT SIGNATURE                                                        |            |                   |
| REGISTERED ENGINEER.                                                                           |            |                   |
| BABU PLANNER AND DESIGNER<br>157/2, THIRUTHANI ROAD, SHOLINGHUR,<br>+91 9443037251, 9042319891 |            |                   |