
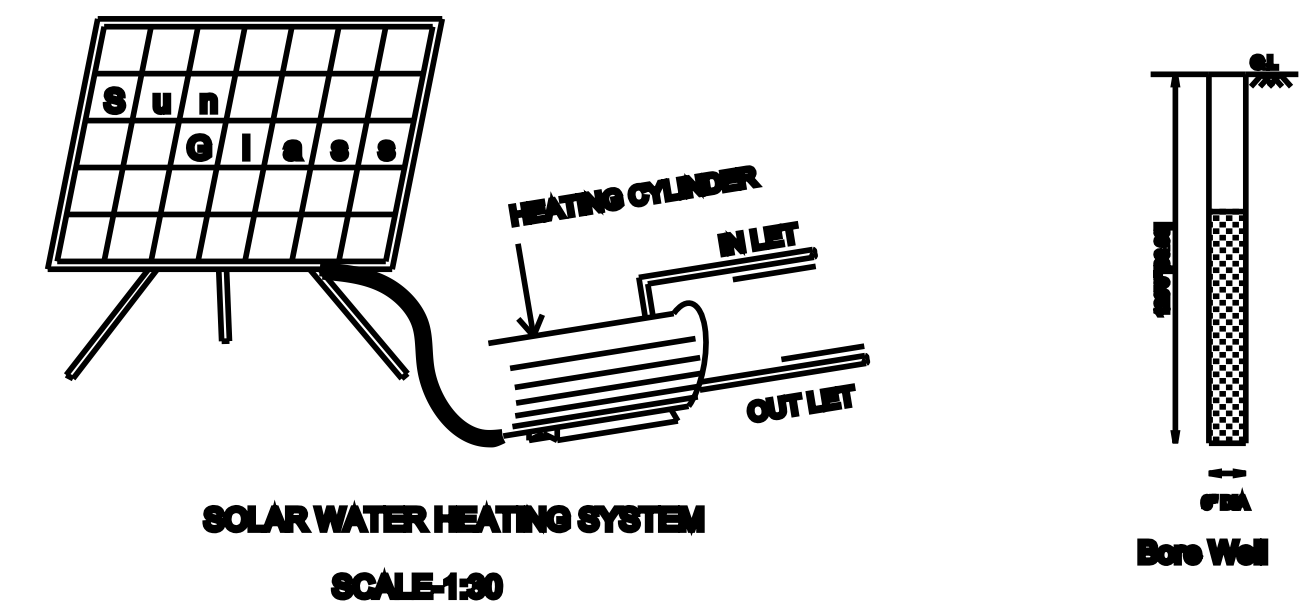
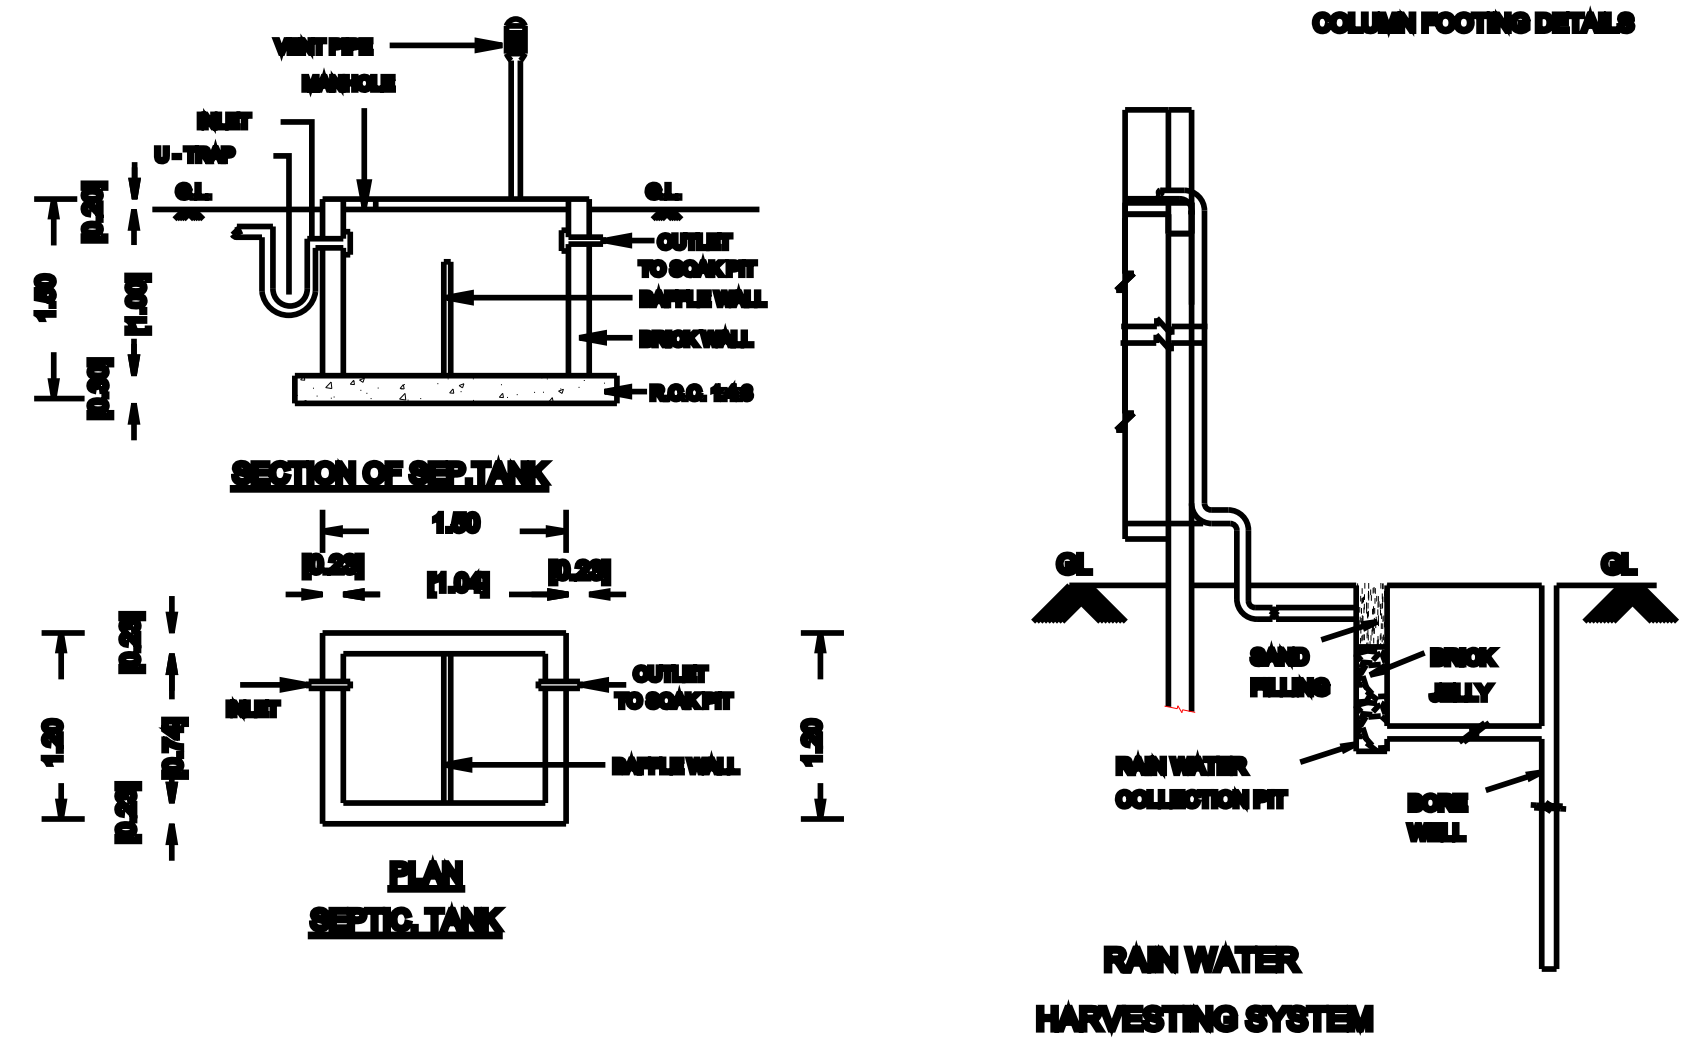
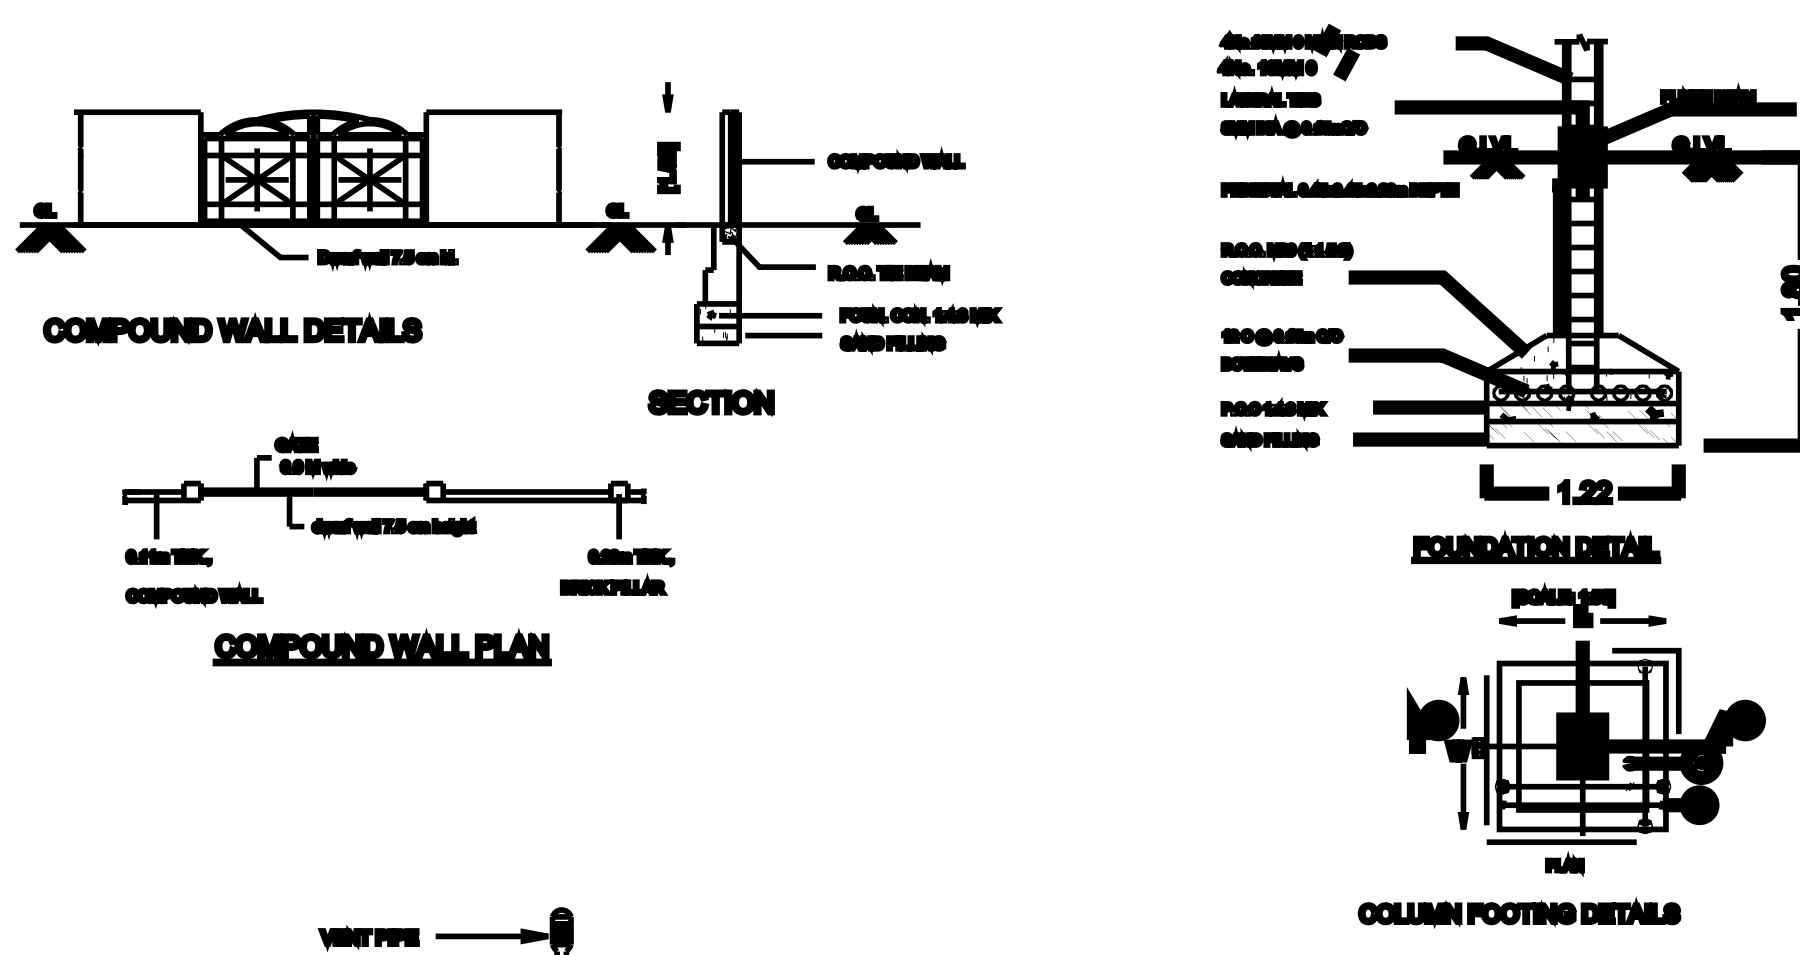
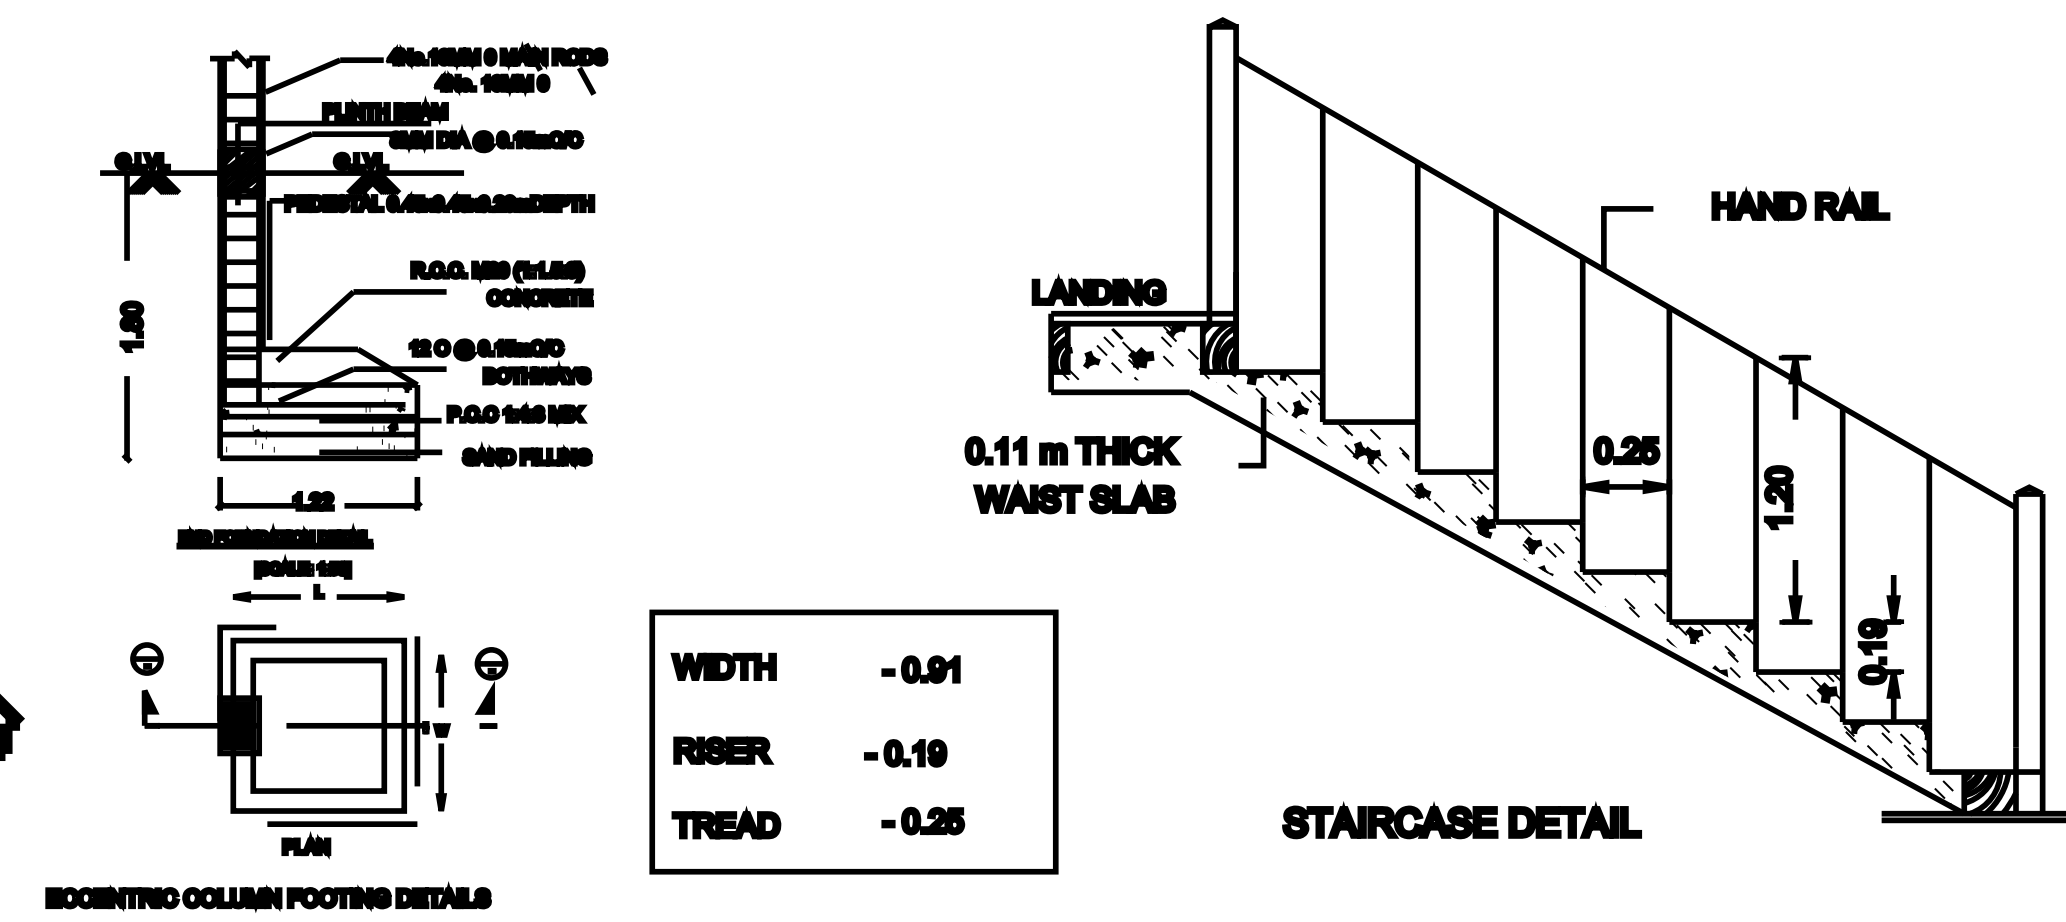
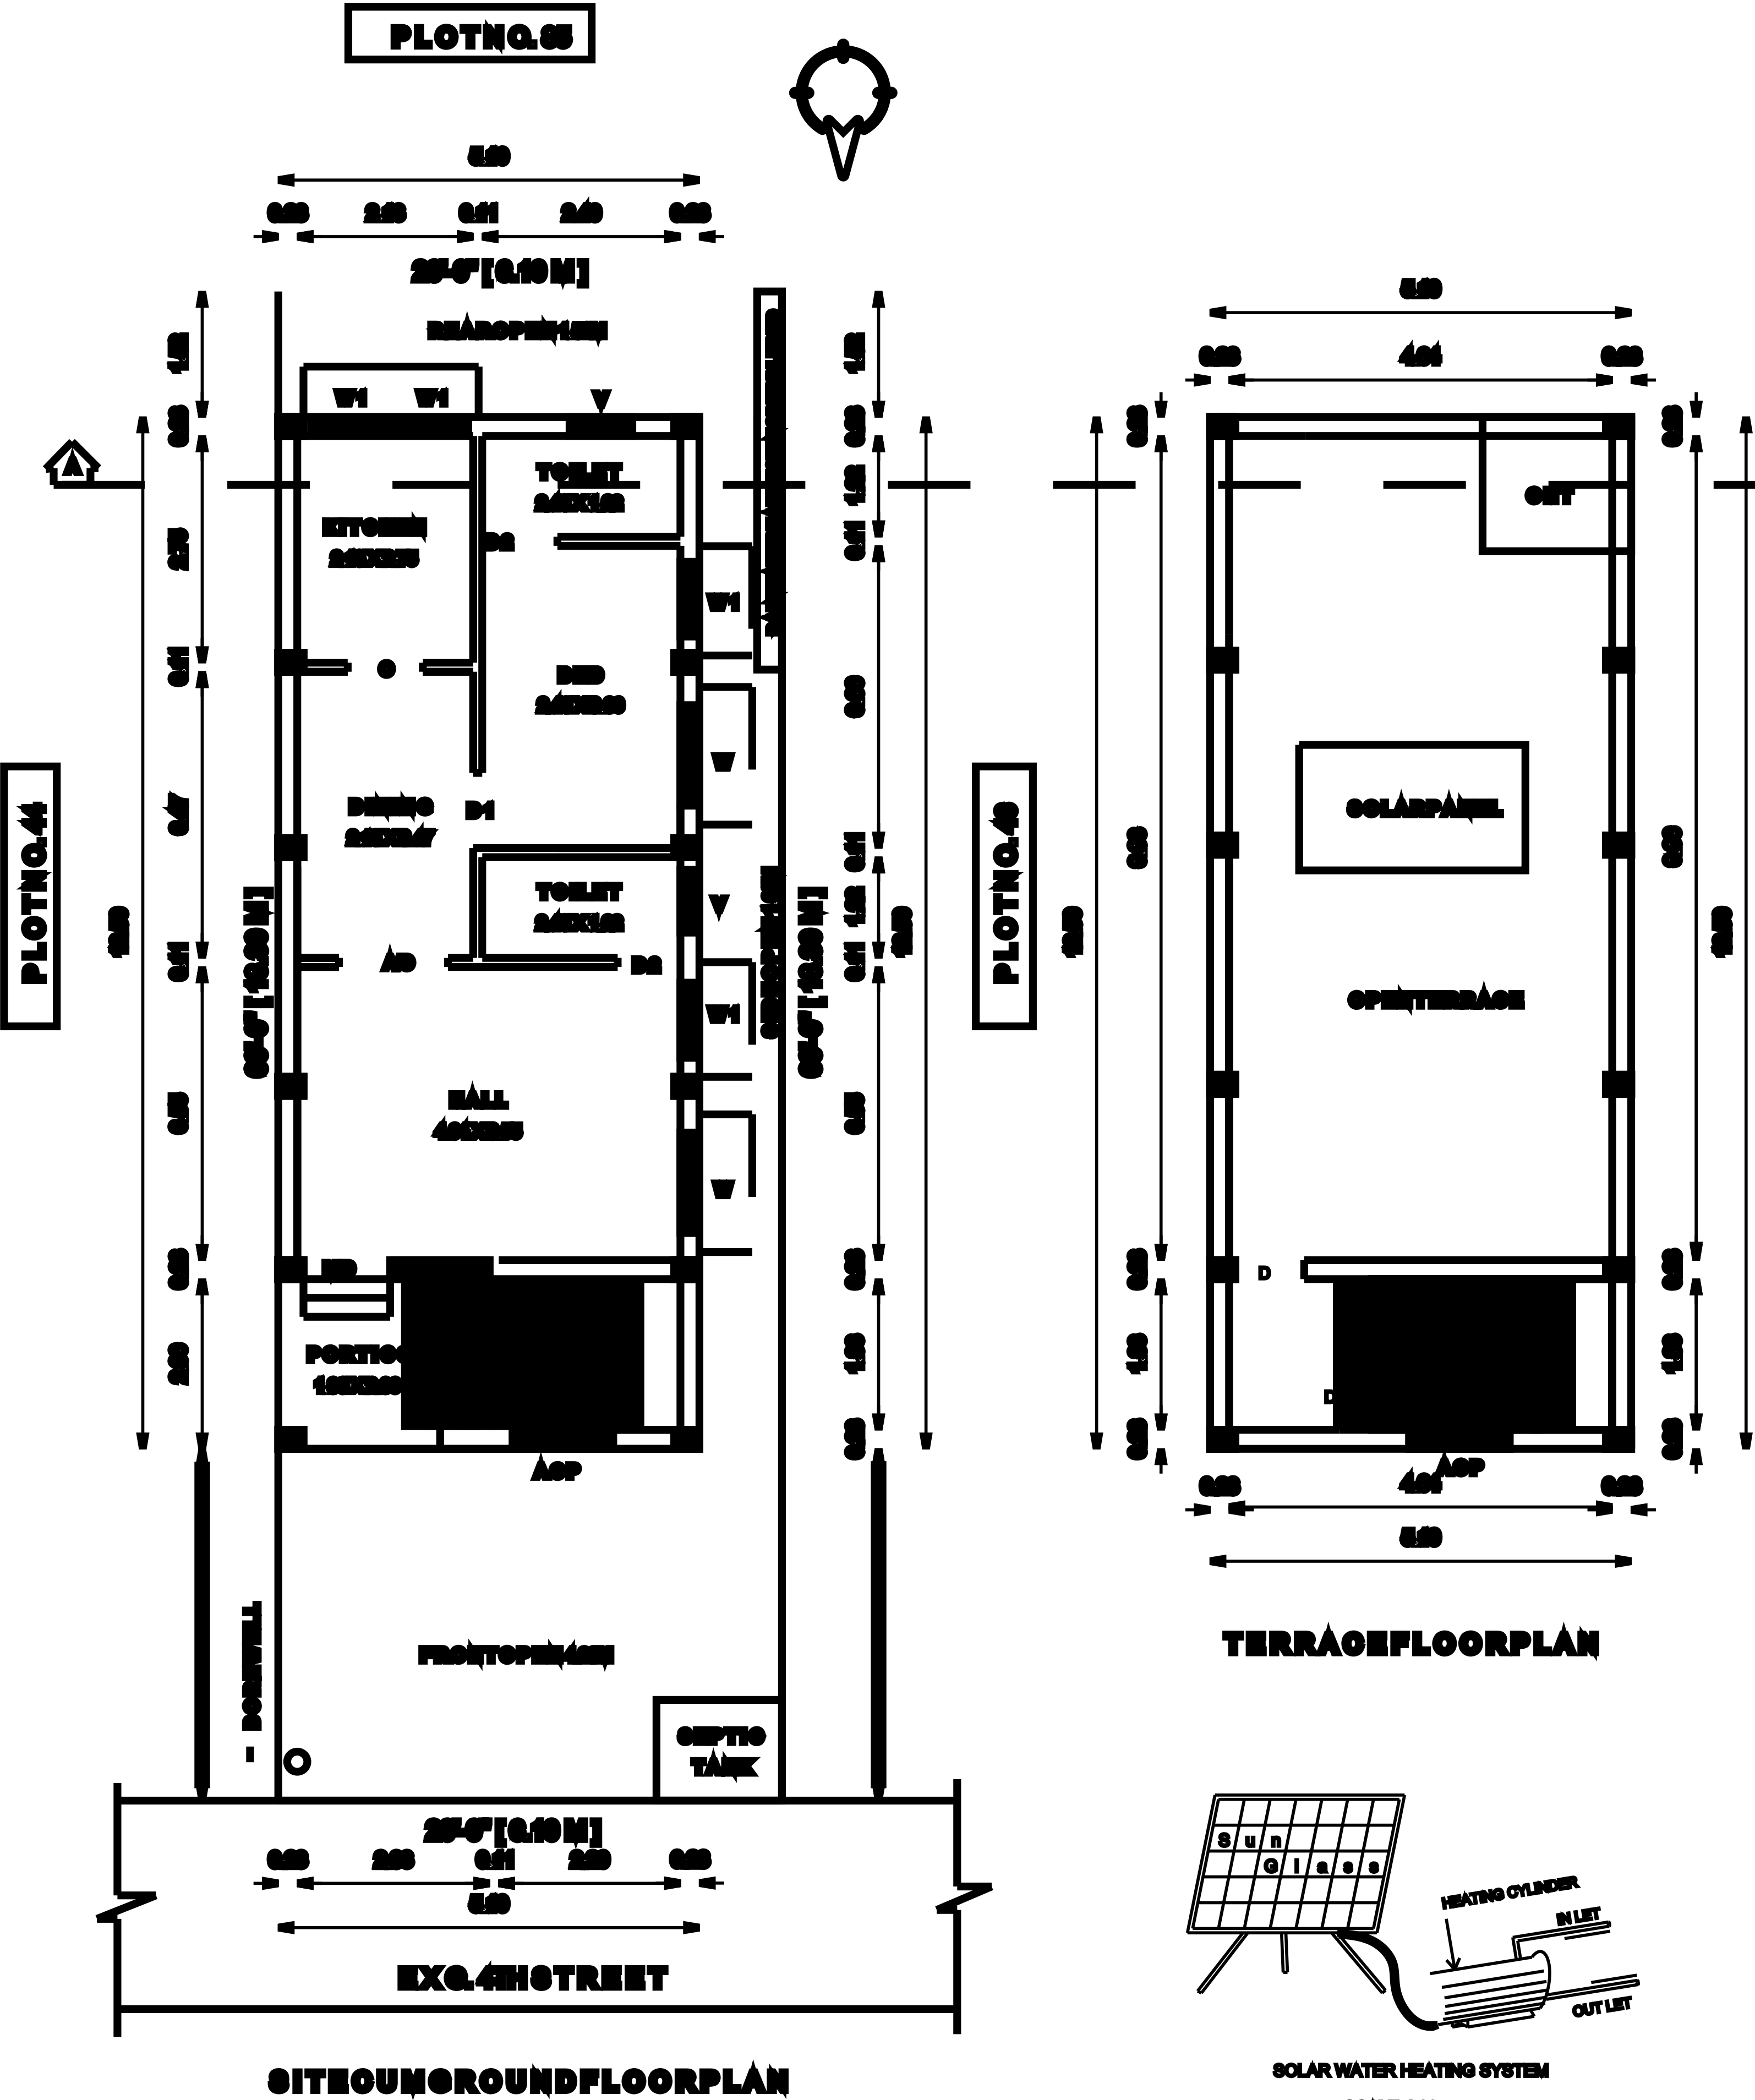
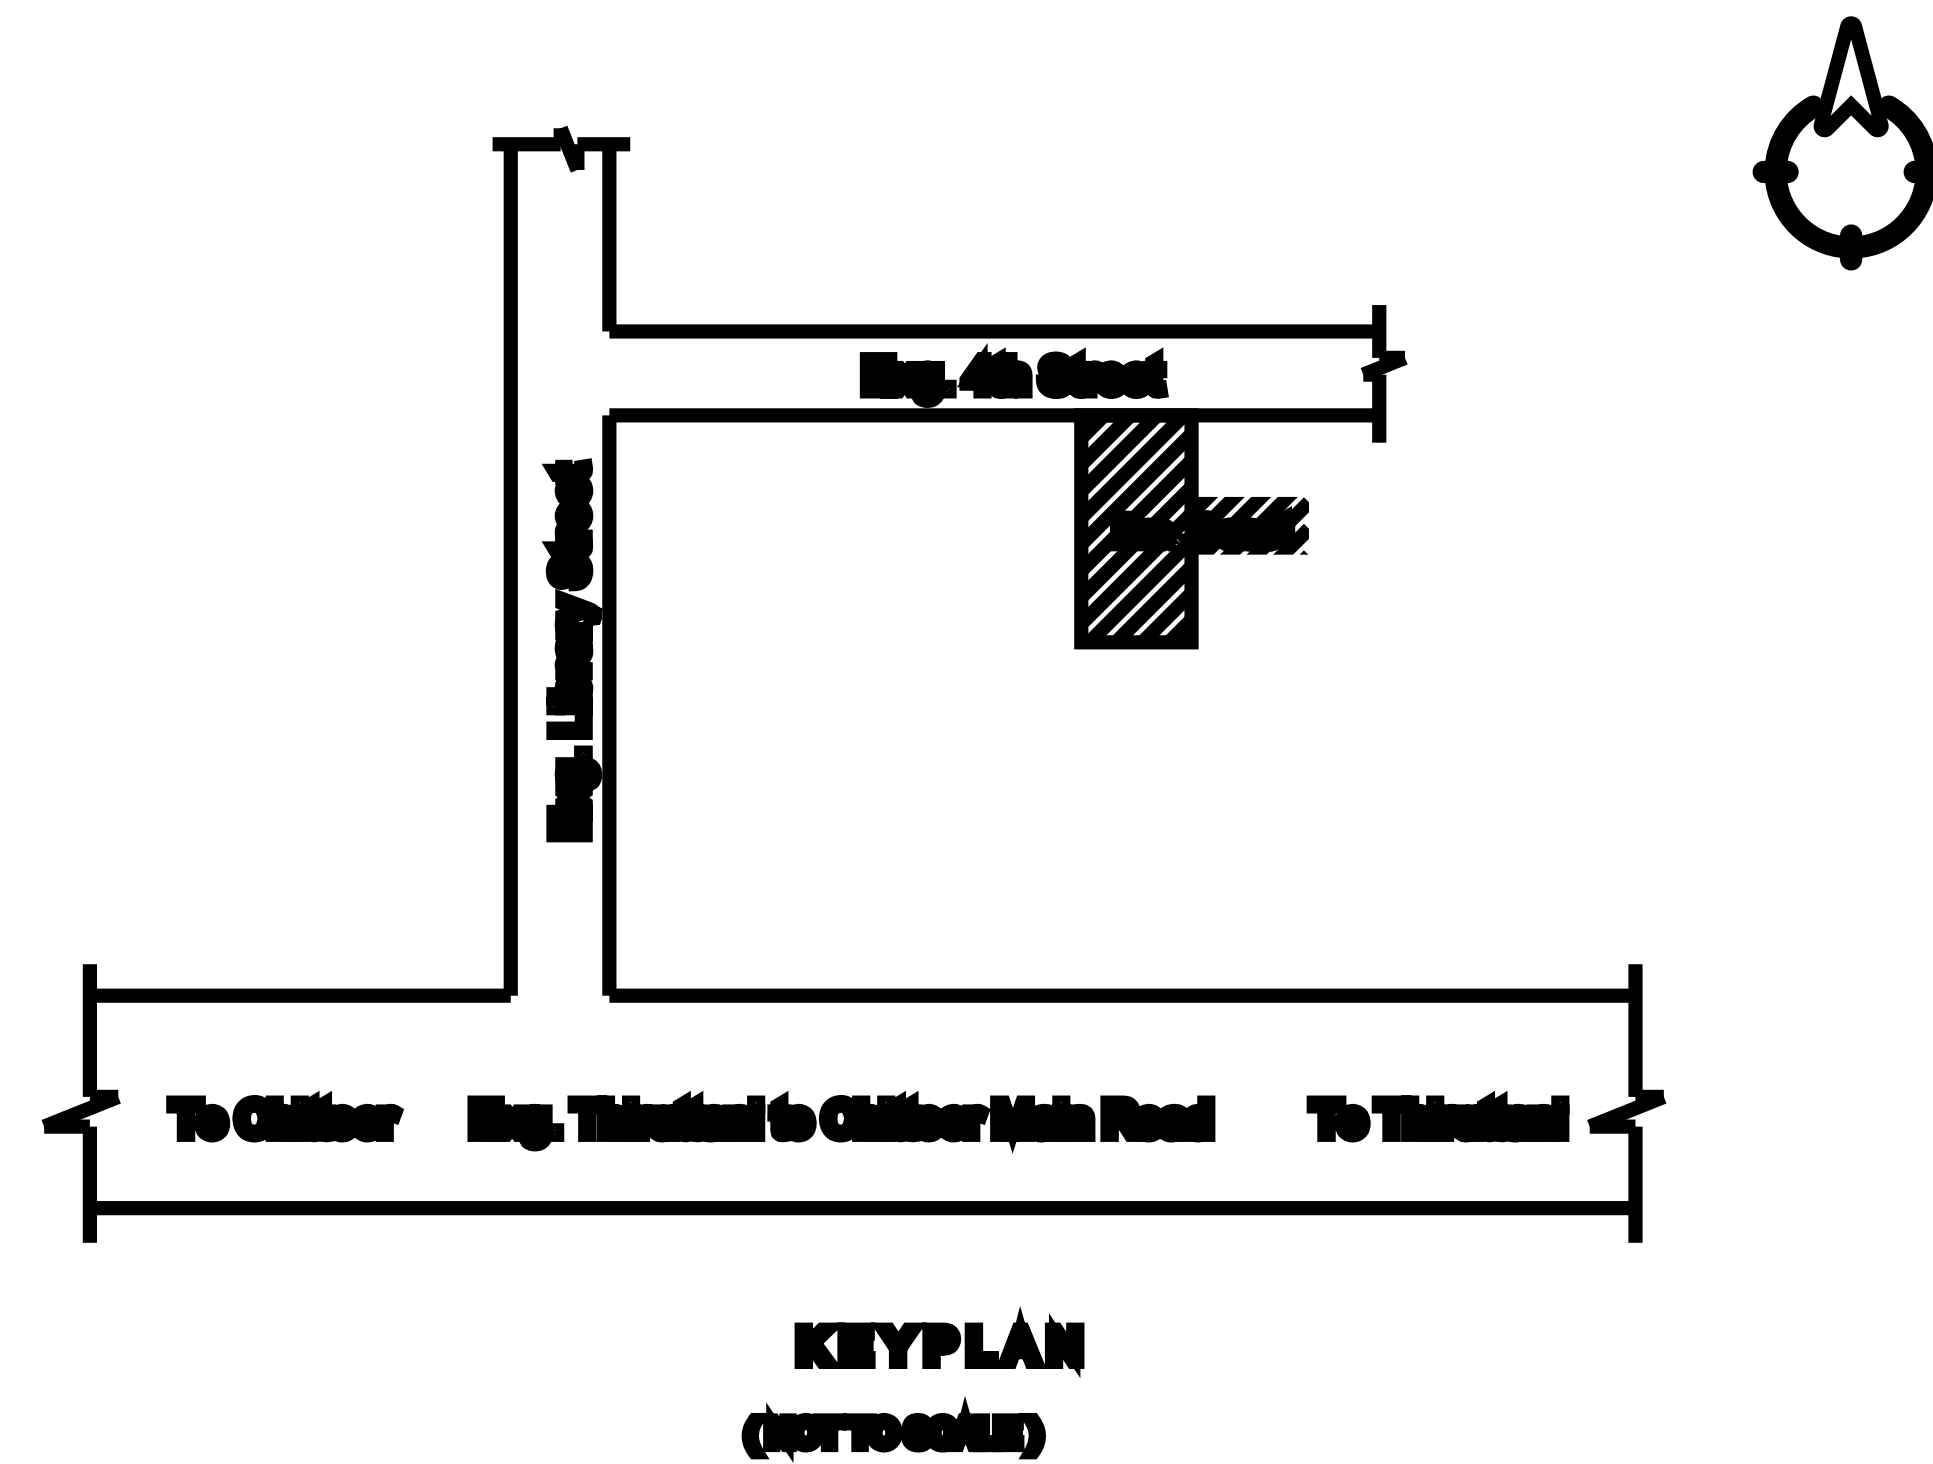


PLAN SHOWING THE PROPOSED GROUND FLOOR CONSTRUCTION OF THE R.C.C. ROOF RESIDENTIAL BUILDING AT OLD S.NO :- 142/1B,
NEW PATT A S.NO- 142/28, PATT A NO. 2018, PLOT NO- 45, KALTHI NAGAR, K.G. KANDIGAI VILLAGE & PANCHAYAT,
TIRUTTANI PANCHAYAT UNION, TIRUTTANI TALUK, TIRUVALLUR DISTRICT.

OFFICE USE

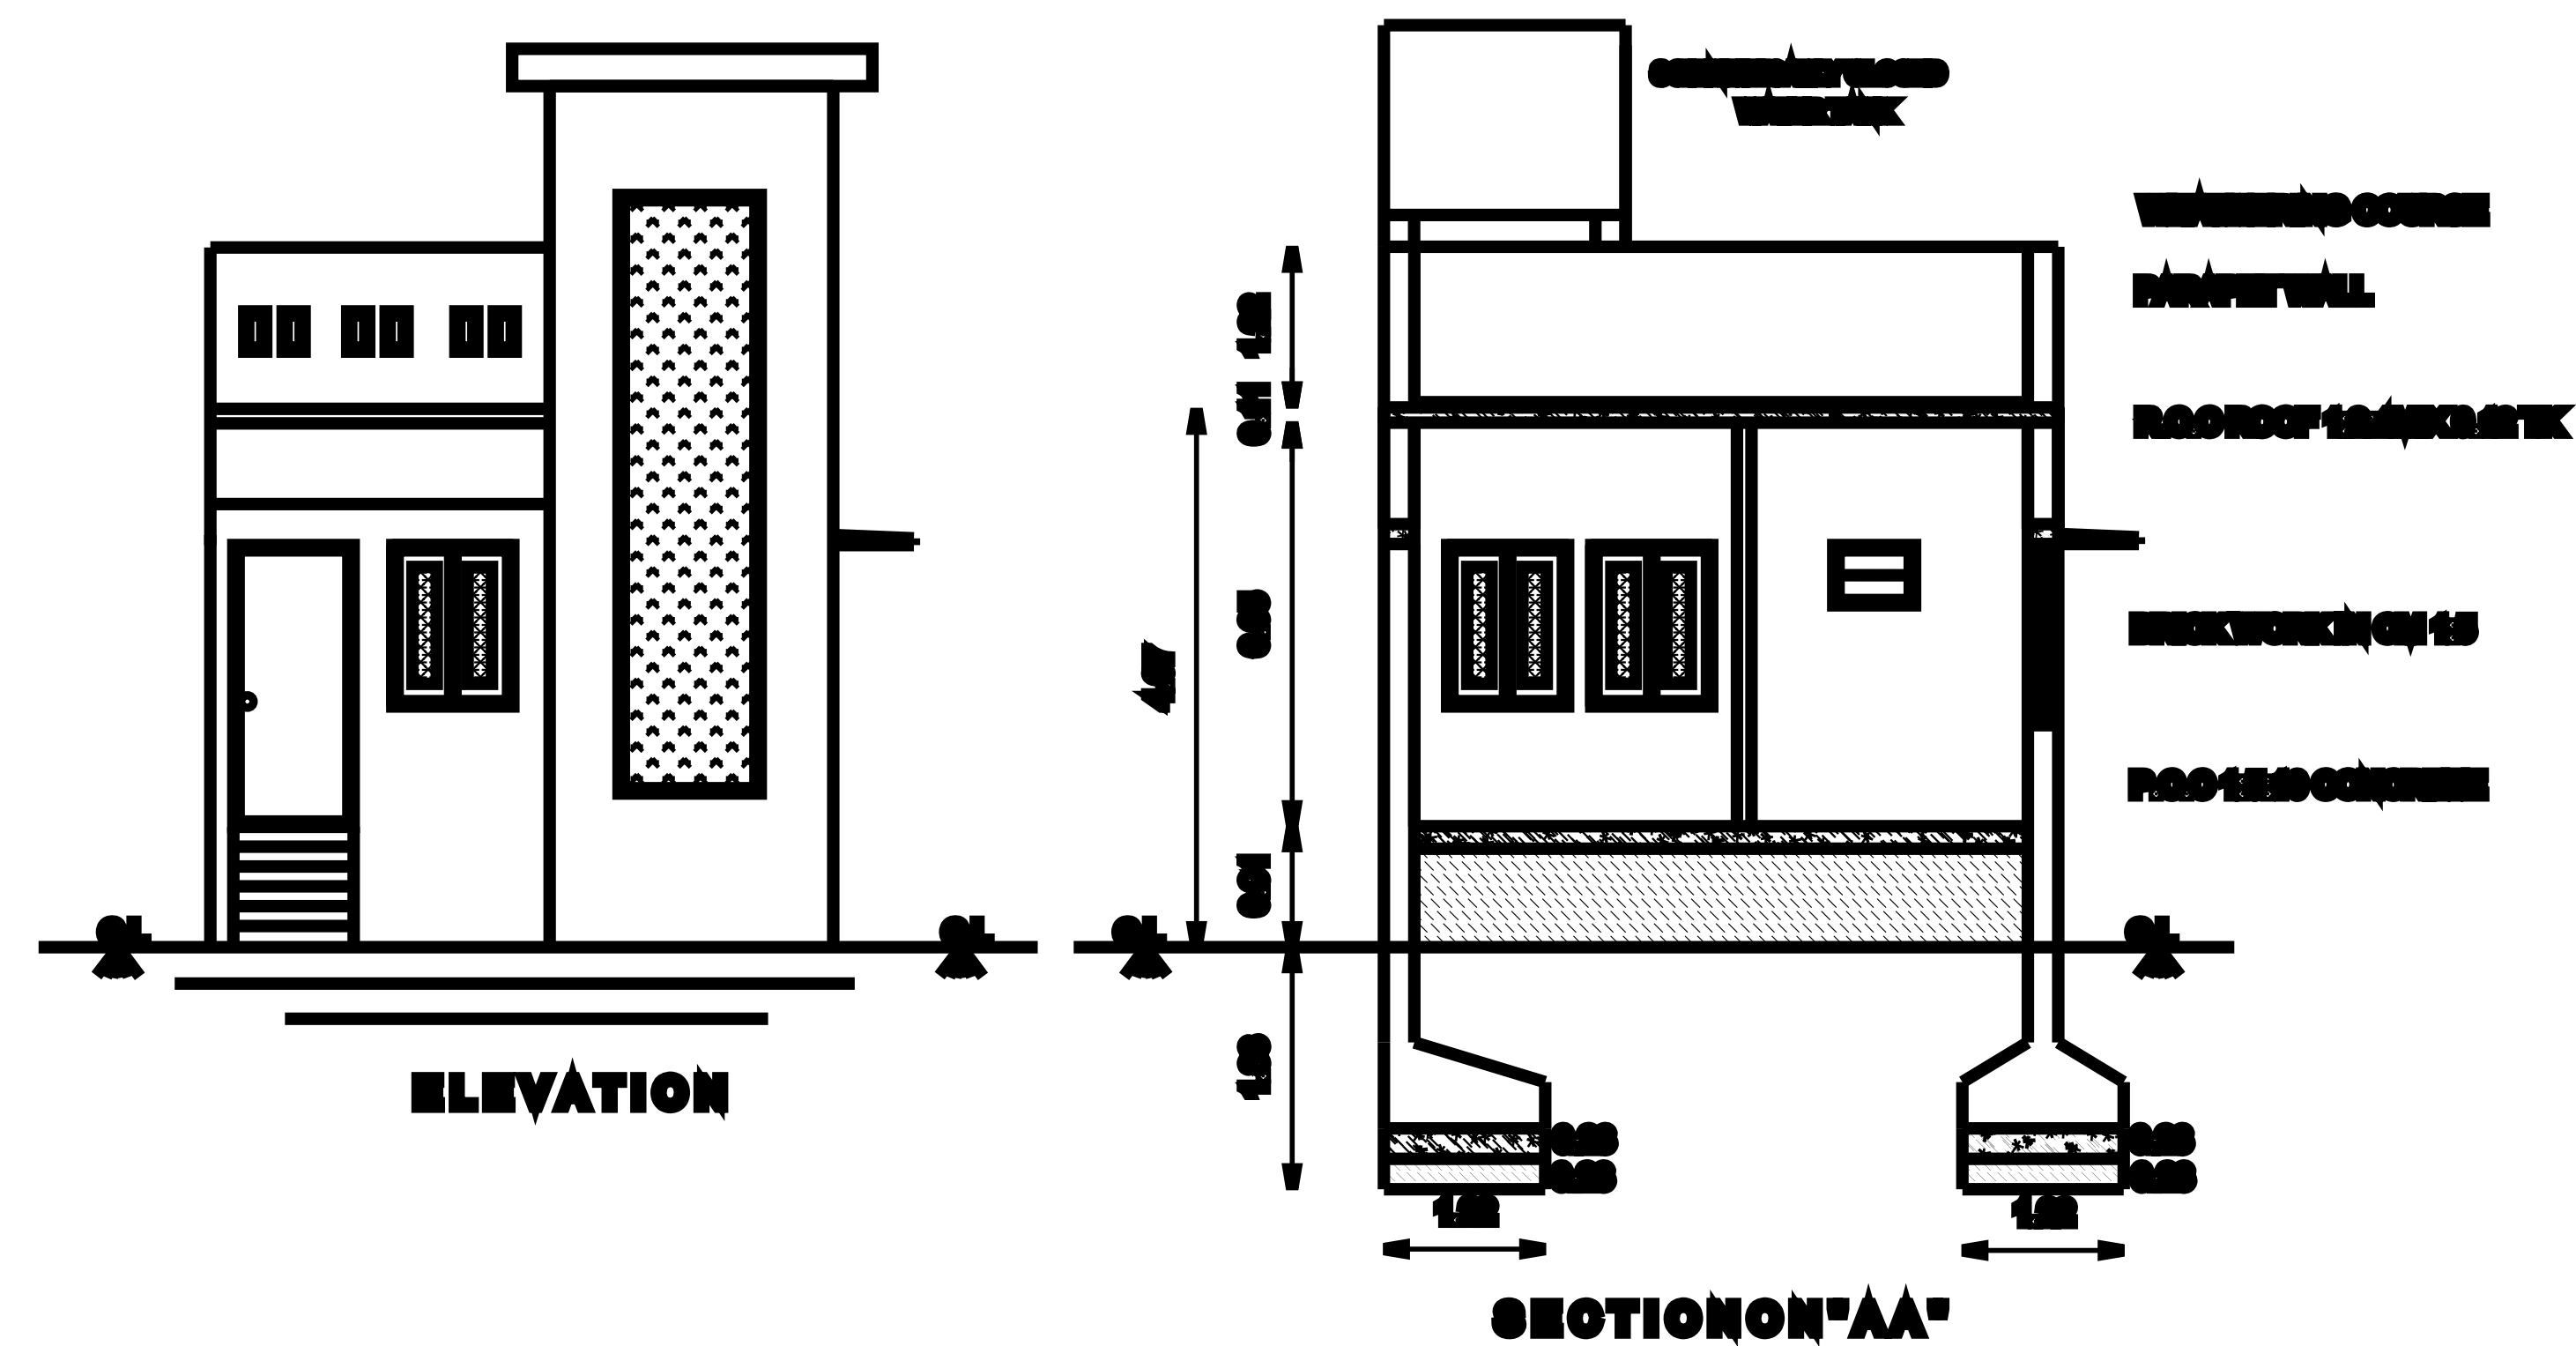

OWNER'S NAME:- M/s. KANDIGAI, VIL. Thir. Kandigai.			
JOINED		SCALE:- 1:100.	
MAIN DOOR	MD	100X2.00	
DOOR	D1	601X2.00	
DOOR	D2	601X2.00	
WINDOW	W	1.00X1.00	
WINDOW/DOOR	WD	1.00X2.00	
WINDOW/DOOR	VD	6.00X2.00	
COLOUR INDEX			
PROPOSED			
ROAD			
SITE BOUNDARY			
ALL DIMENSIONS ARE IN Feet & Inches			
REMARK	IN	EQ. FT	EQ. MT
PLOT AREA (AS PER DOCUMENT)		1200.00	111.40
PLOT AREA (AS PER PATT A)		1200.00	111.40
SUPERIMPOSED AREA		1200.00	111.40
PLINTH AREA OF GROUND FLOOR		600.00	60.72
F&I		0.07	
COVERAGE		57.00%	
NON-FBI			
MAIN ROOM		120.00	11.00
OWNER:		REGISTERED ARCHITECT:	