
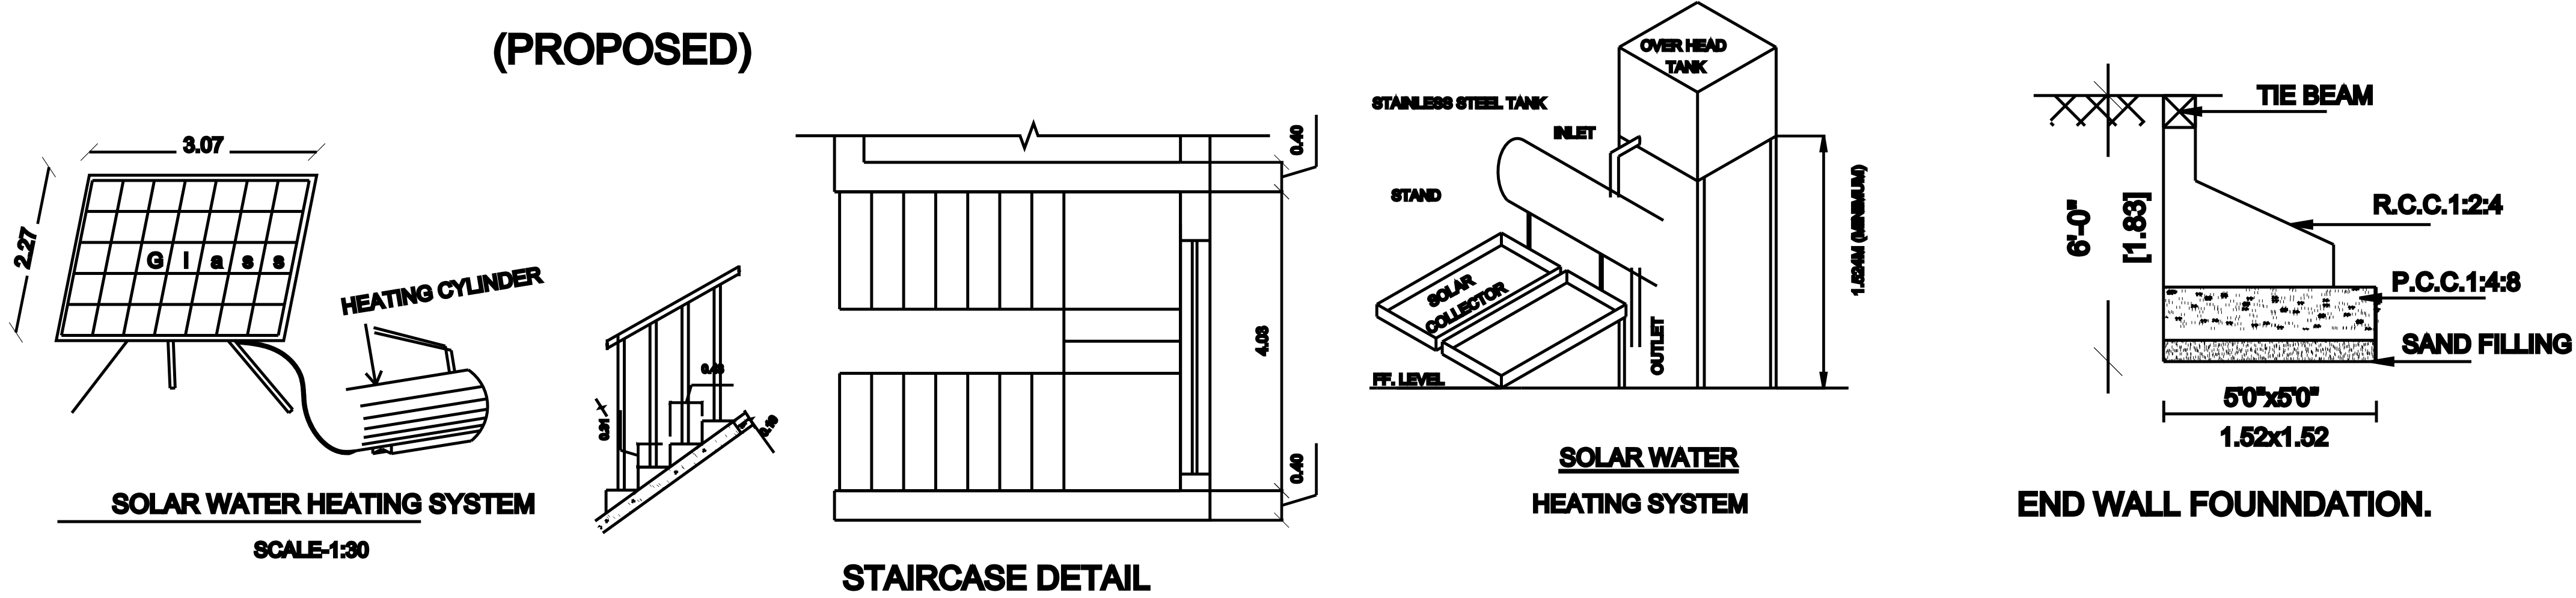
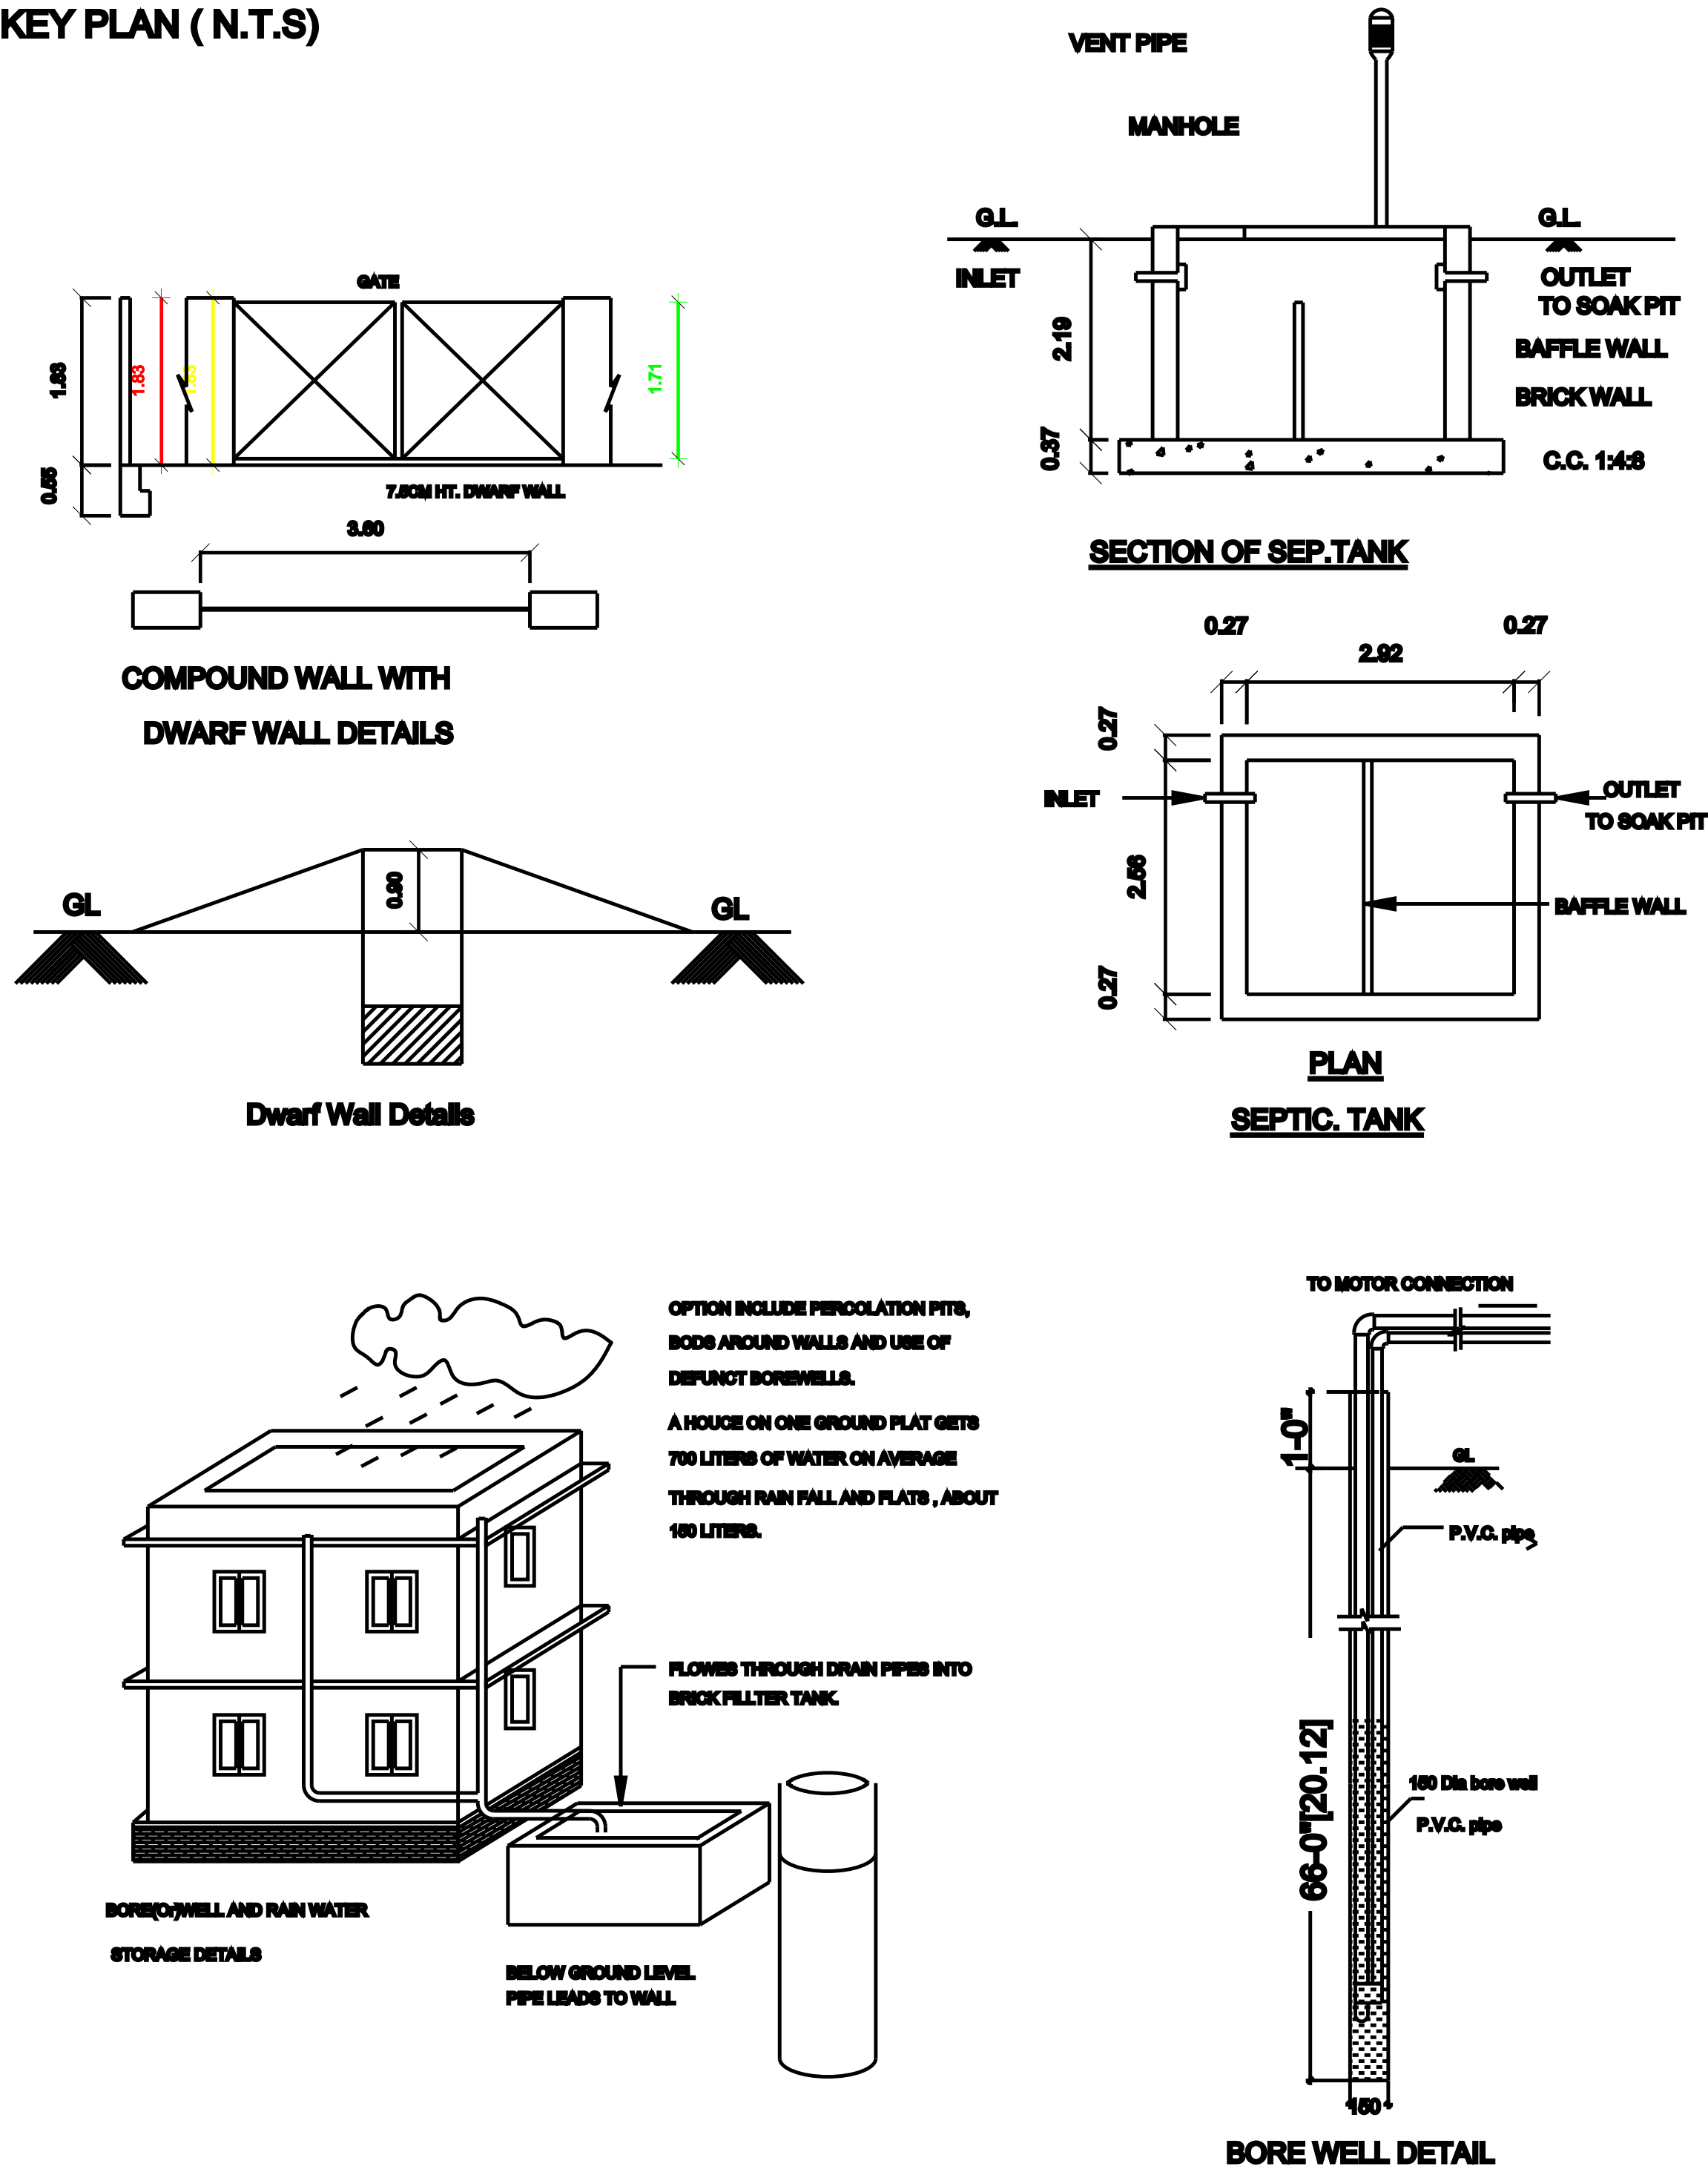
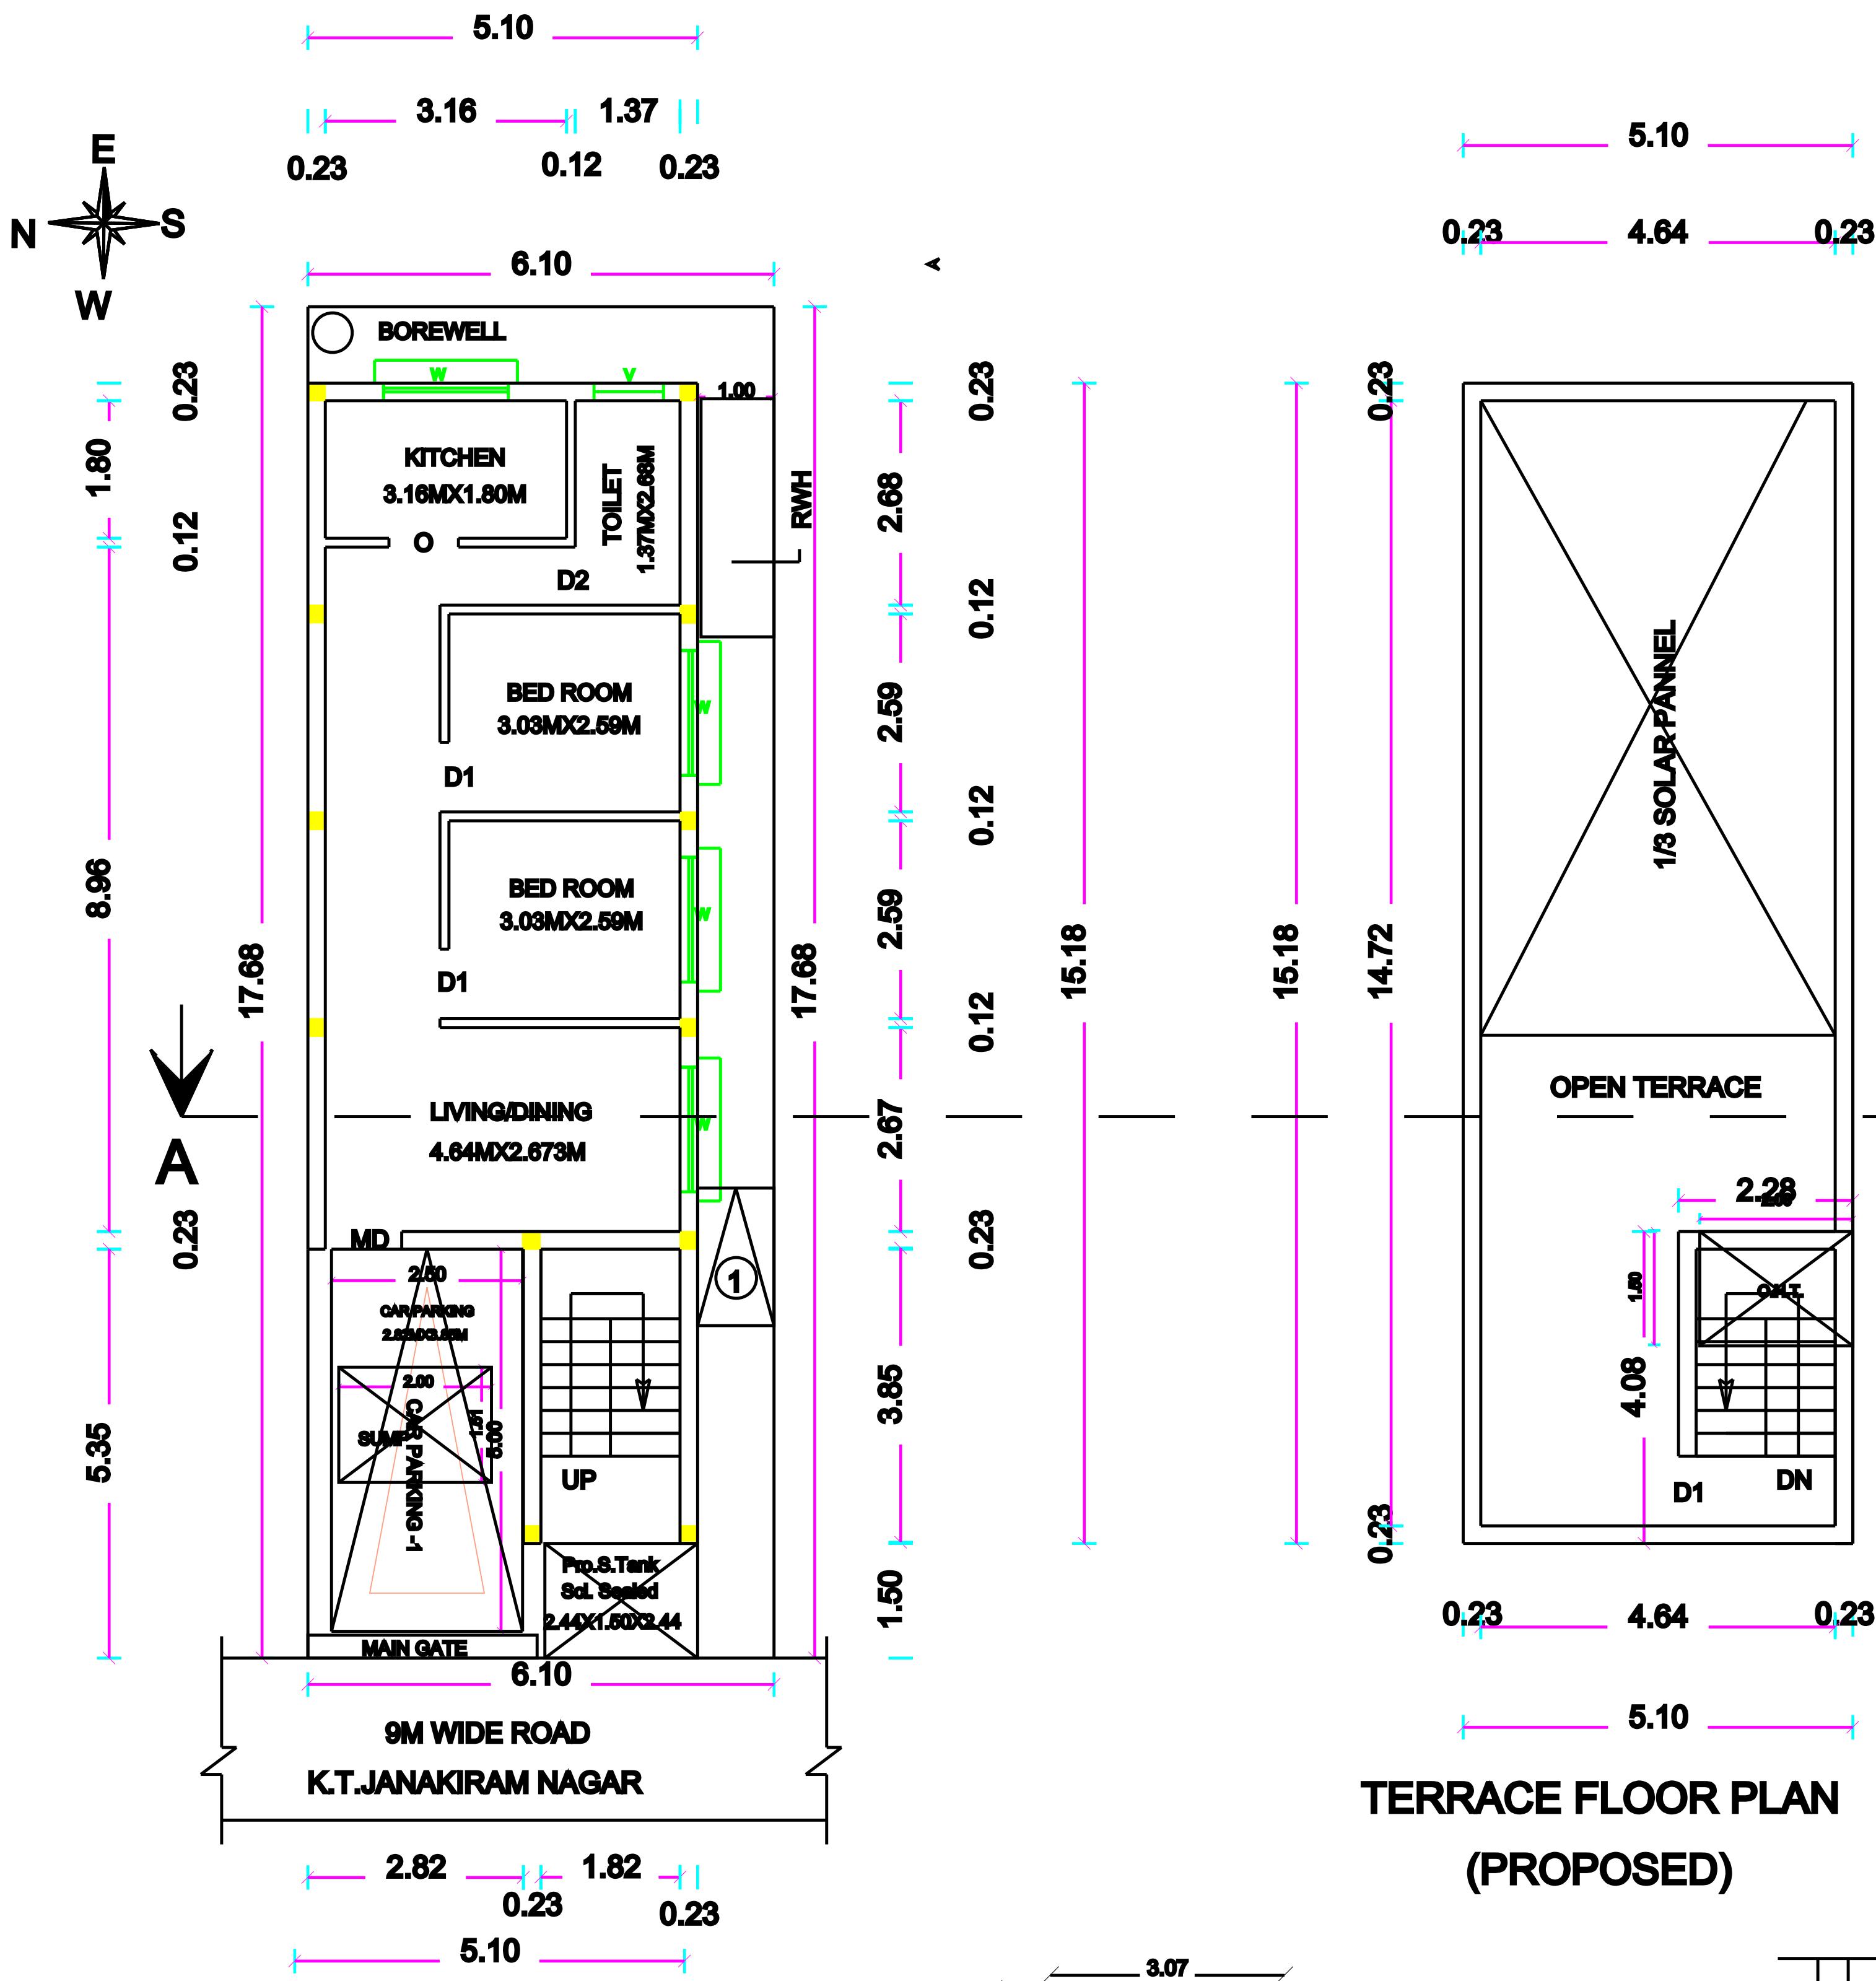
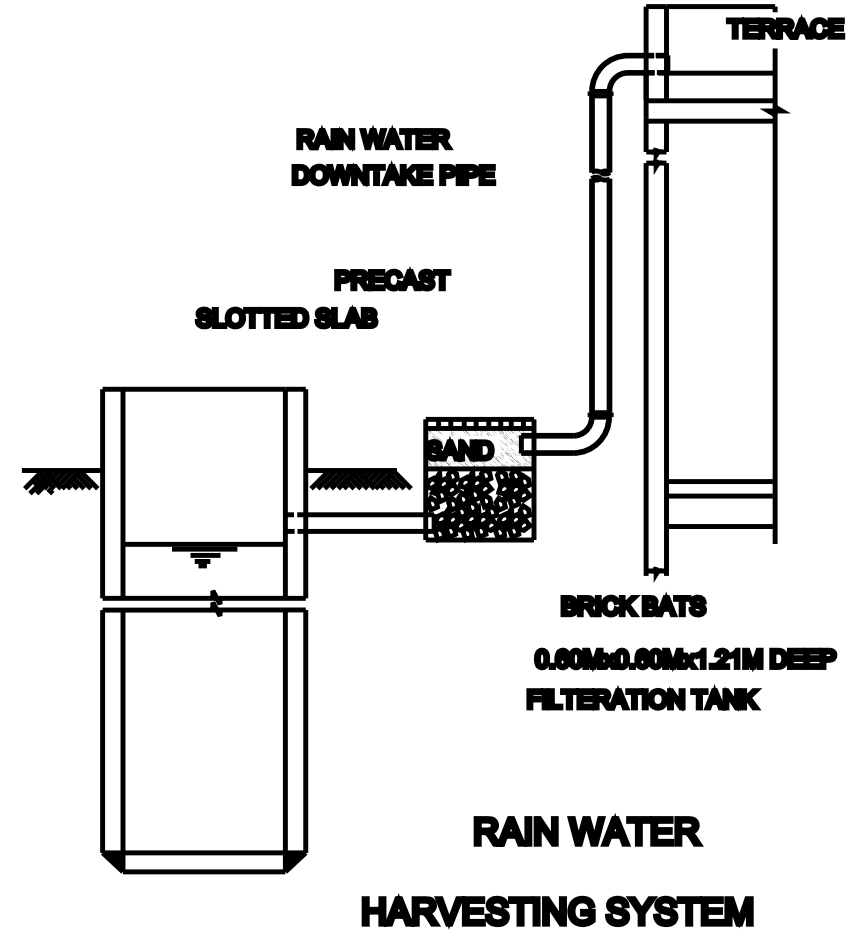
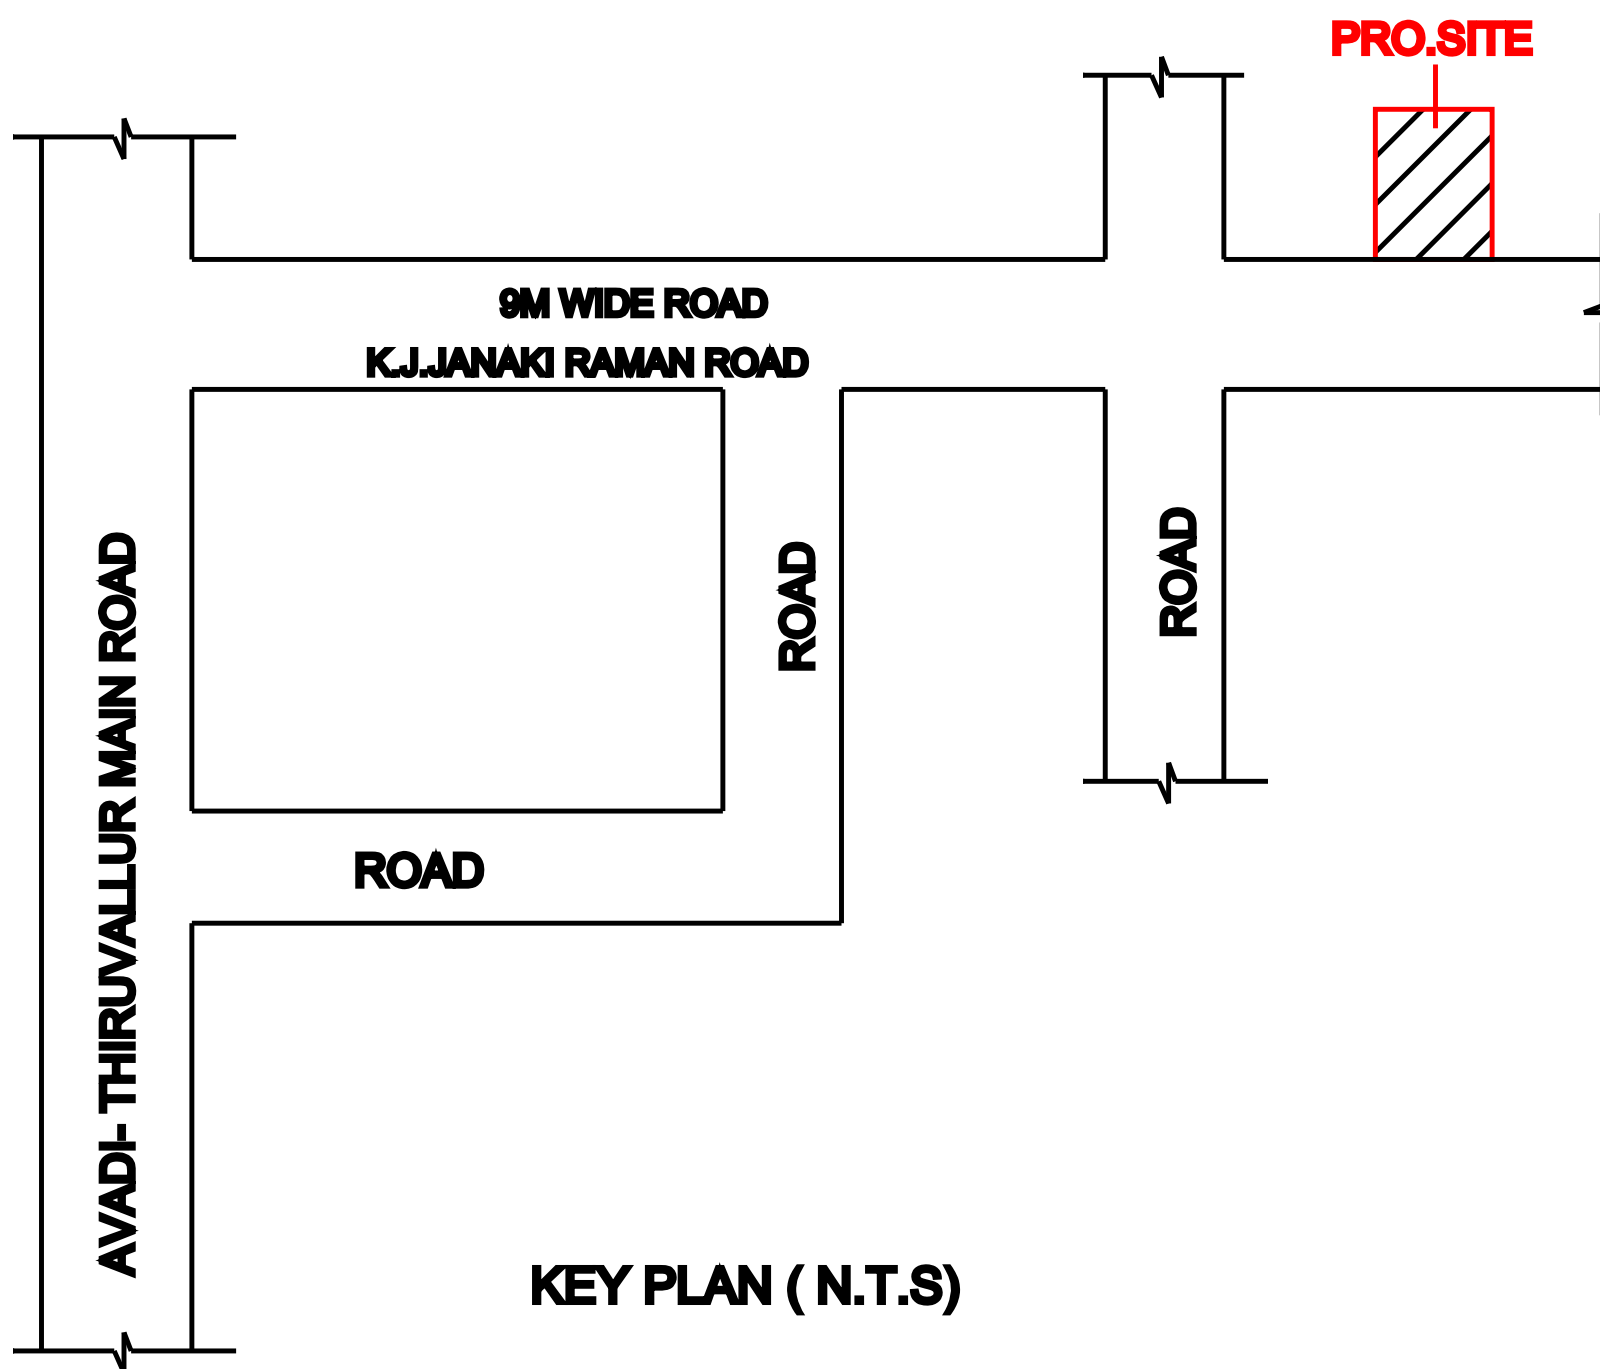


PLAN SHOWING THE PROPOSED CONSTRUCTION OF RESIDENTIAL BUILDING AT PLOT NO 483 PART, K.T.JANAKIRAM NAGAR, FCI COLONY, SEVVAPET, THIRUVALLUR, COMPRISED IN AS PER PATT A S.NO:78/24, PATT A NO:4258, SEVVAPET VILLAGE, THIRUVALLUR TALUK, THIRUVALLUR DISTRICT, SEVVAPET PANCHAYAT UNION.

NOTE:N.C.S.A.R.D.T.C.P.MO.348/89

OWNER NAME : K.THILAGAVATHY

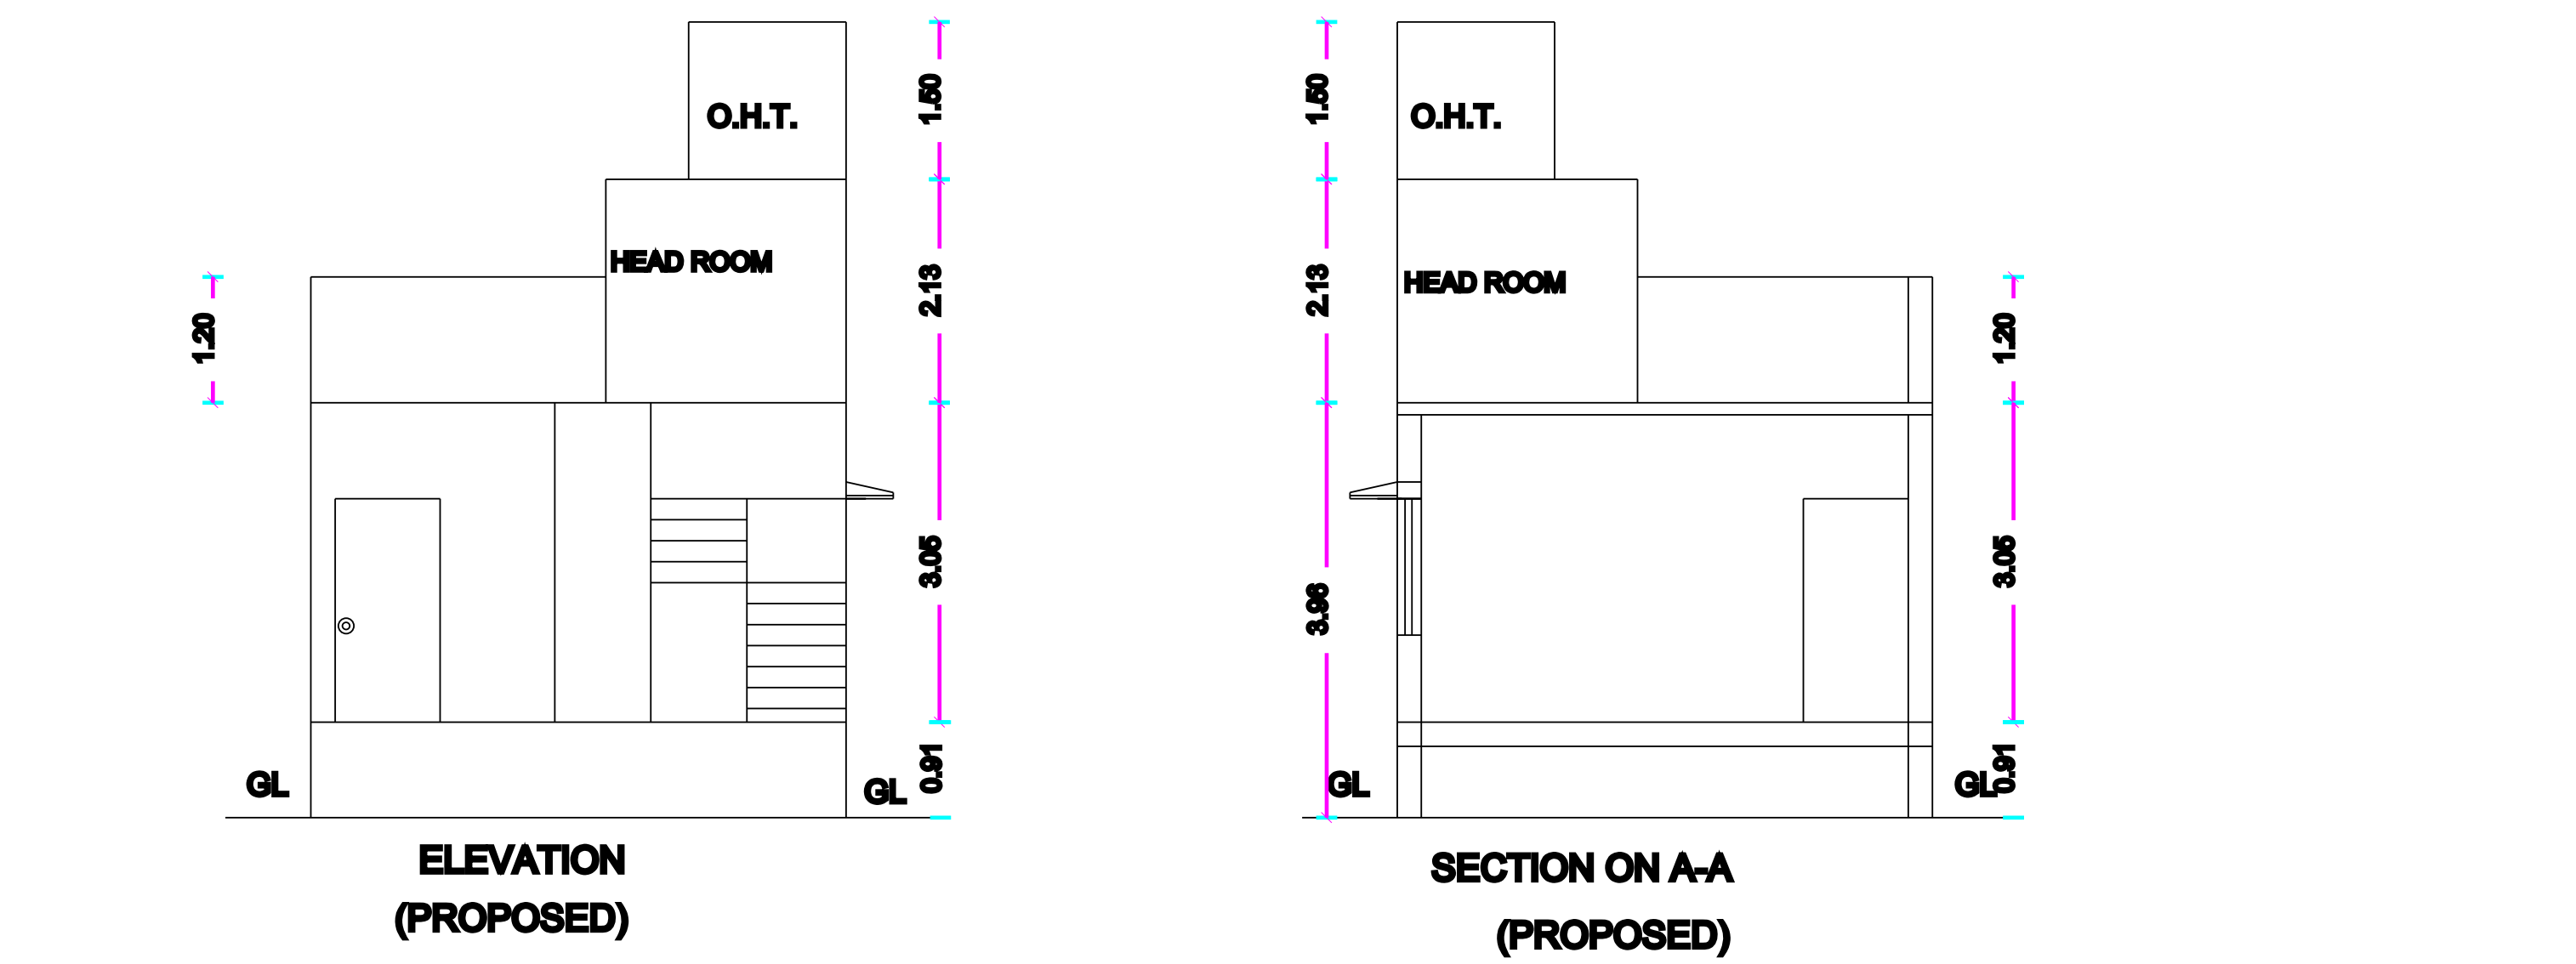

- SPECIFICATION
1. P.C.C 1:4:8 USING 40MM HBG JELLY FOR FOUNDATION BED CONCRETE
 2. P.C.C WORK 1:2:4 USING 20MM HBG STONE JELLY
 3. BRICK WORK IN C.M 1:5 FOR FOUNDATION FOOTINGS & SUPERSTRUCTURE
 4. 12MM TK CEMENT PLASTER IN C.M 1:4
 5. ALL WOOD WORKS ARE IN SEASONED

SCHEDULE OF JOINERIES				
MAIN DOOR	C.W PANELLED	MD	3'3"x7'0"	(1.00x2.13)
DOOR	C.W PANELLED	D1	3'0"x7'0"	(0.91x2.13)
DOOR	C.W PANELLED	D2	2'6"x7'0"	(0.76x2.13)
WINDOW	C.W PANELLED	W	6'0"x4'6"	(1.82x1.38)
WINDOW	C.W& GLAZED	W1	3'0"x4'6"	(0.91x1.38)
VENTILATOR	C.W PANELLED	V	2'6"x2'0"	(0.76x0.61)

AREA STATEMENT	SQ.FT	SQ.M
PLOT AREA (AS PER PATT A)	1162.51	108.00
PLOT AREA (AS PER SITE & DOC)	1160.00	107.76
PLOT AREA (AS PER DRAWING)	1160.89	107.85
PRO. GROUND FLOOR AREA	833.34	77.42
TOTAL CONSTRUCTION AREA	833.34	77.42
PLOT COVERAGE	71.80%	
F.S.I	0.71	
HEAD ROOM AREA	9.30	

COLOUR INDEX			
BOUNDARY [BLACK]	:		
PROPOSED [RED]	:		
EXISTING [BLUE]	:		
DEMOLISHED [YELLOW]	:		
ROAD [GREEN]	:		

OWNER

REGISTERED ENGINEER/LICENSED SURVEYOR