



PLAN SHOWING THE PROPOSED CONSTRUCTION OF RCC ROOF GROUND FLOOR RESIDENTIAL BUILDING

AT OLD S.F No: 48, NEW S.F No: 48/21, PATTA NO: 175, LOCATED AT ARNI ROAD, MUMMUNI MADURA


AMMAIYAPATTU VILLAGE, VANDAVASI TALUK, THIRUVANNAMALAI DISTRICT.

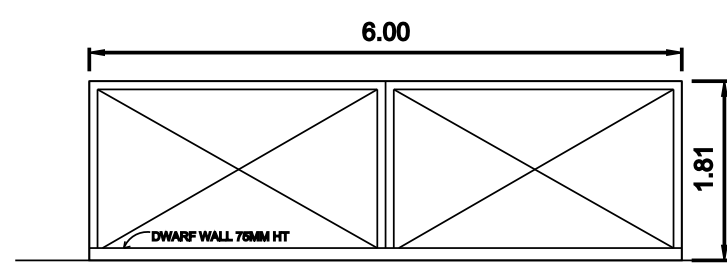


MAIN GATE

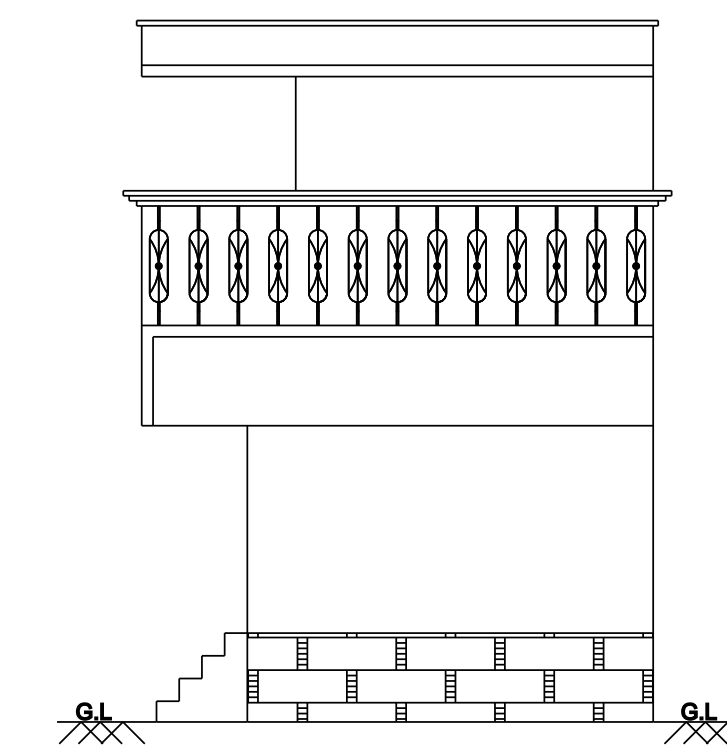


ELEVATION

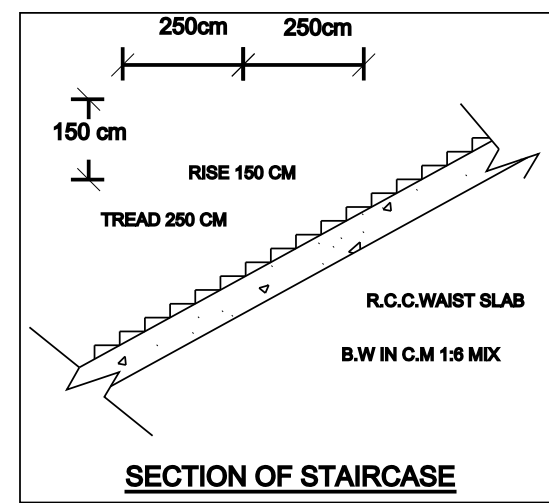


SECTION OF STAIRCASE

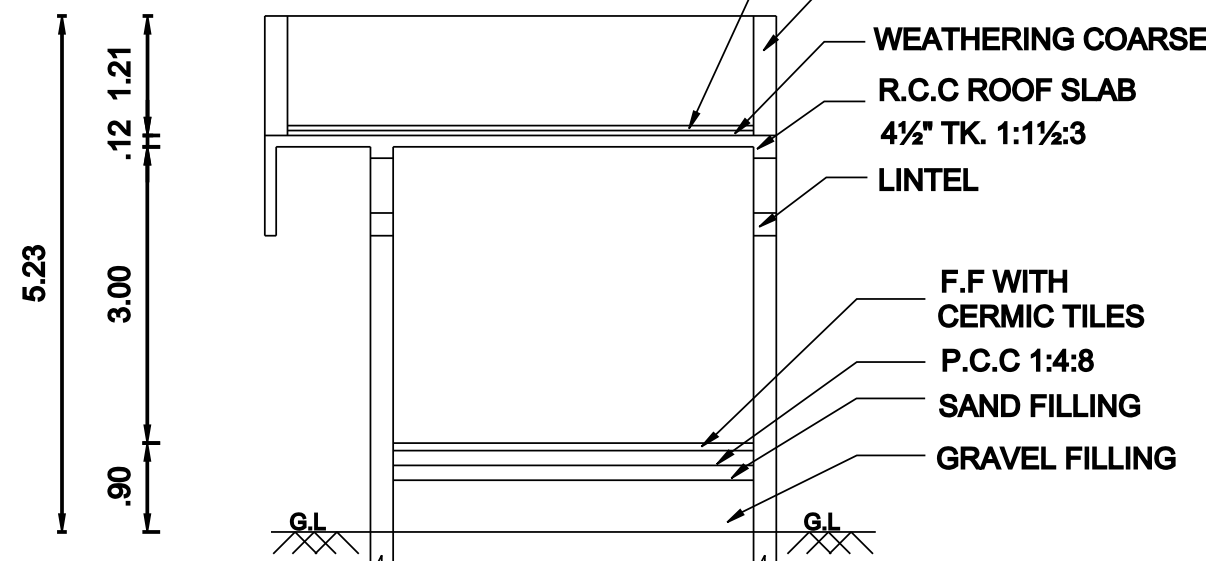

SECTION ON A-A

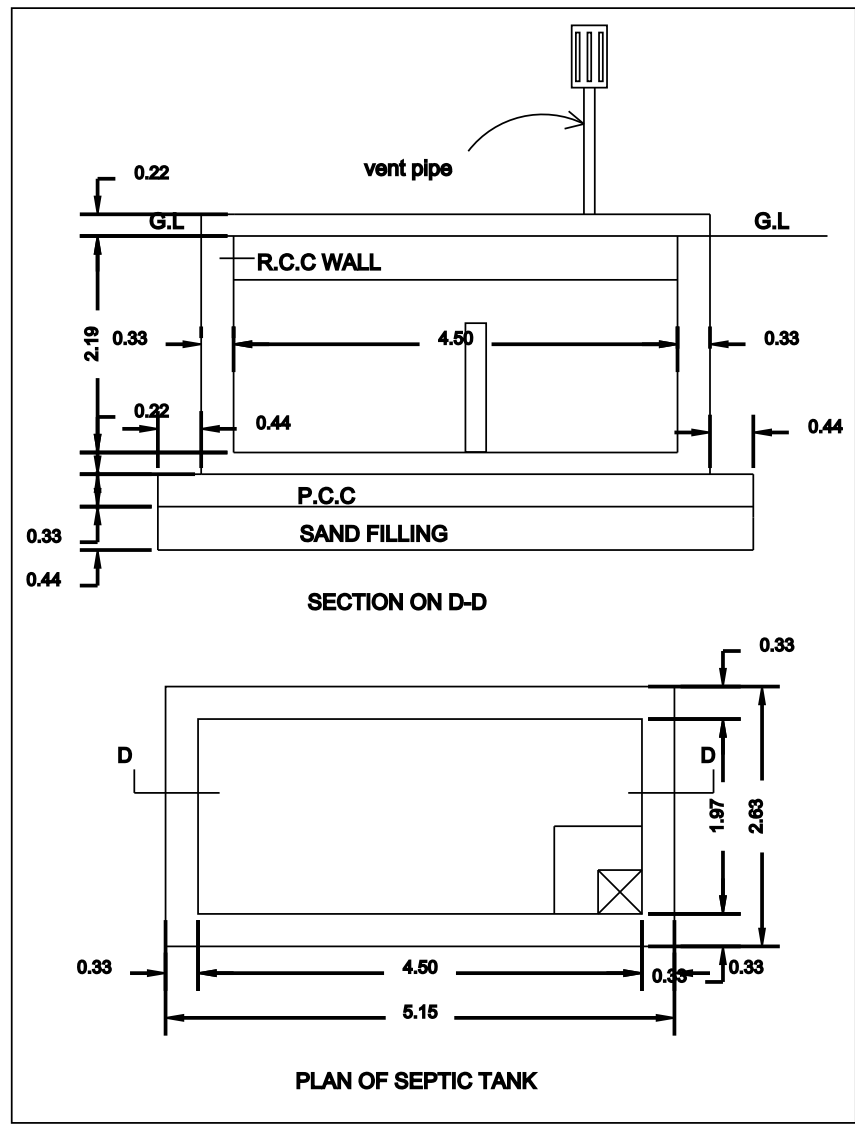


PLAN OF SEPTIC TANK

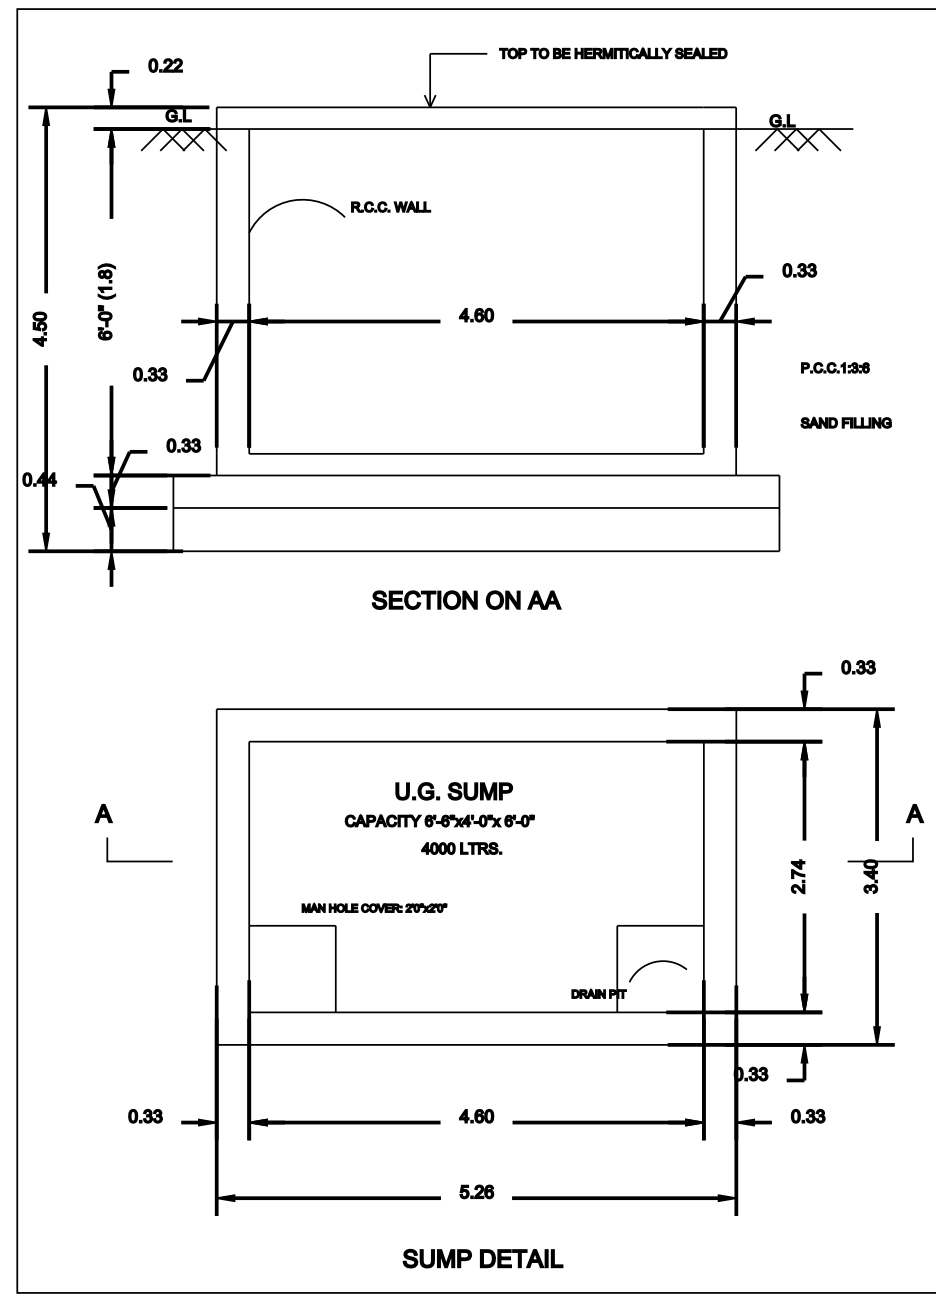


SECTION ON AA


SUMP DETAIL

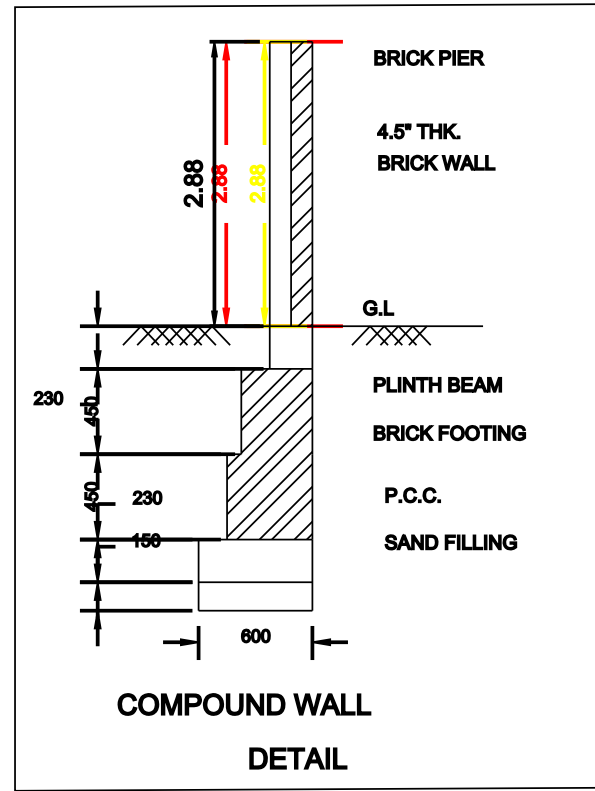


COMPOUND WALL DETAIL

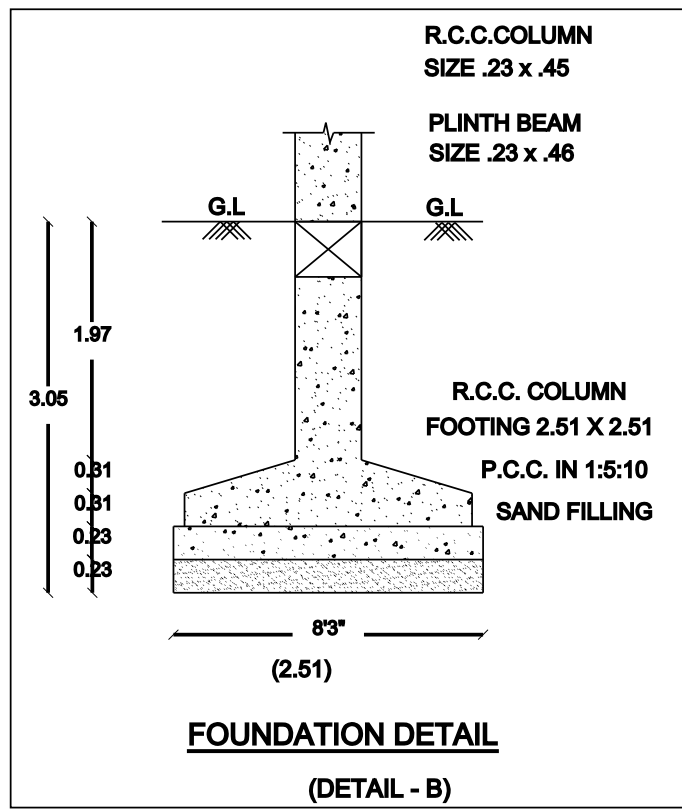


FOUNDATION DETAIL (DETAIL - B)

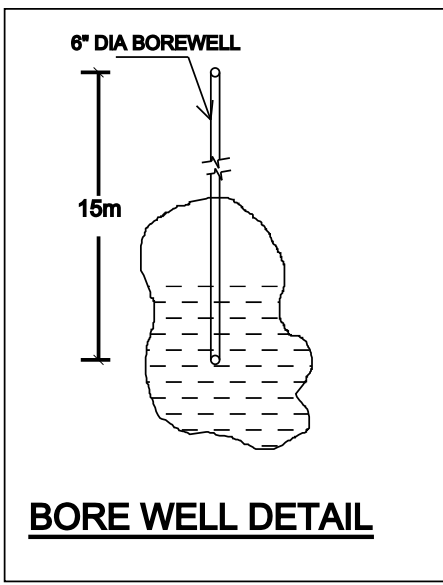


BORE WELL DETAIL

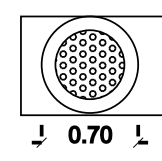


PLAN

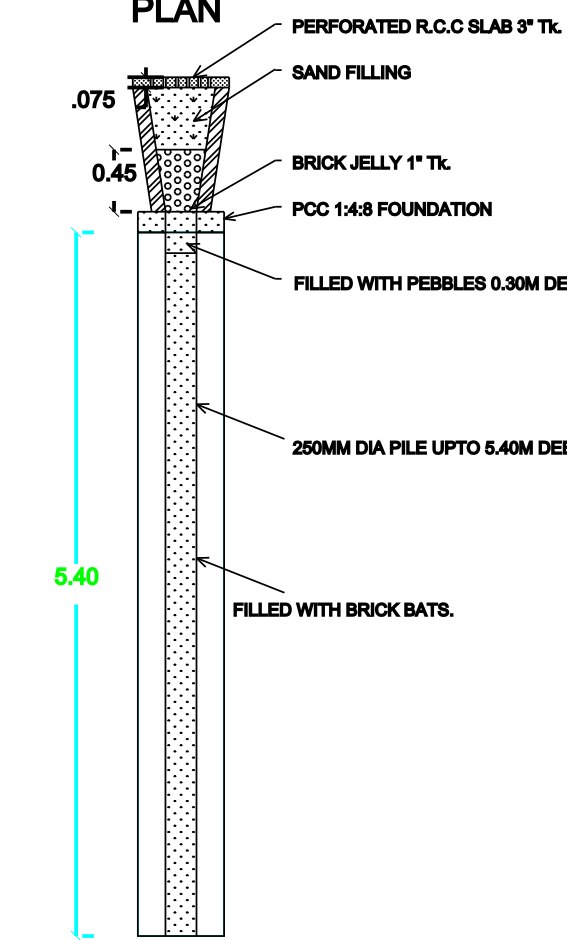


PERCOLATION PIT SECTION OF RAIN WATER

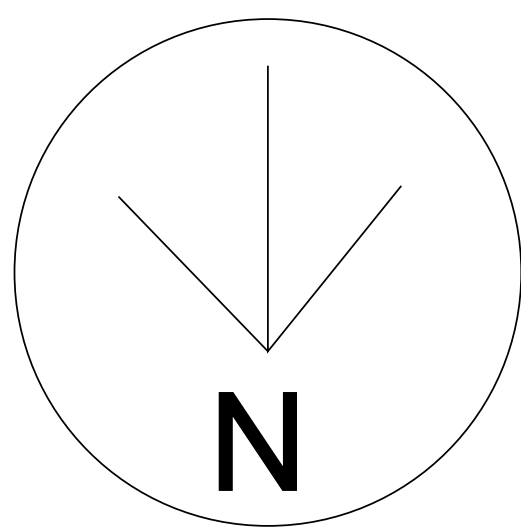


N

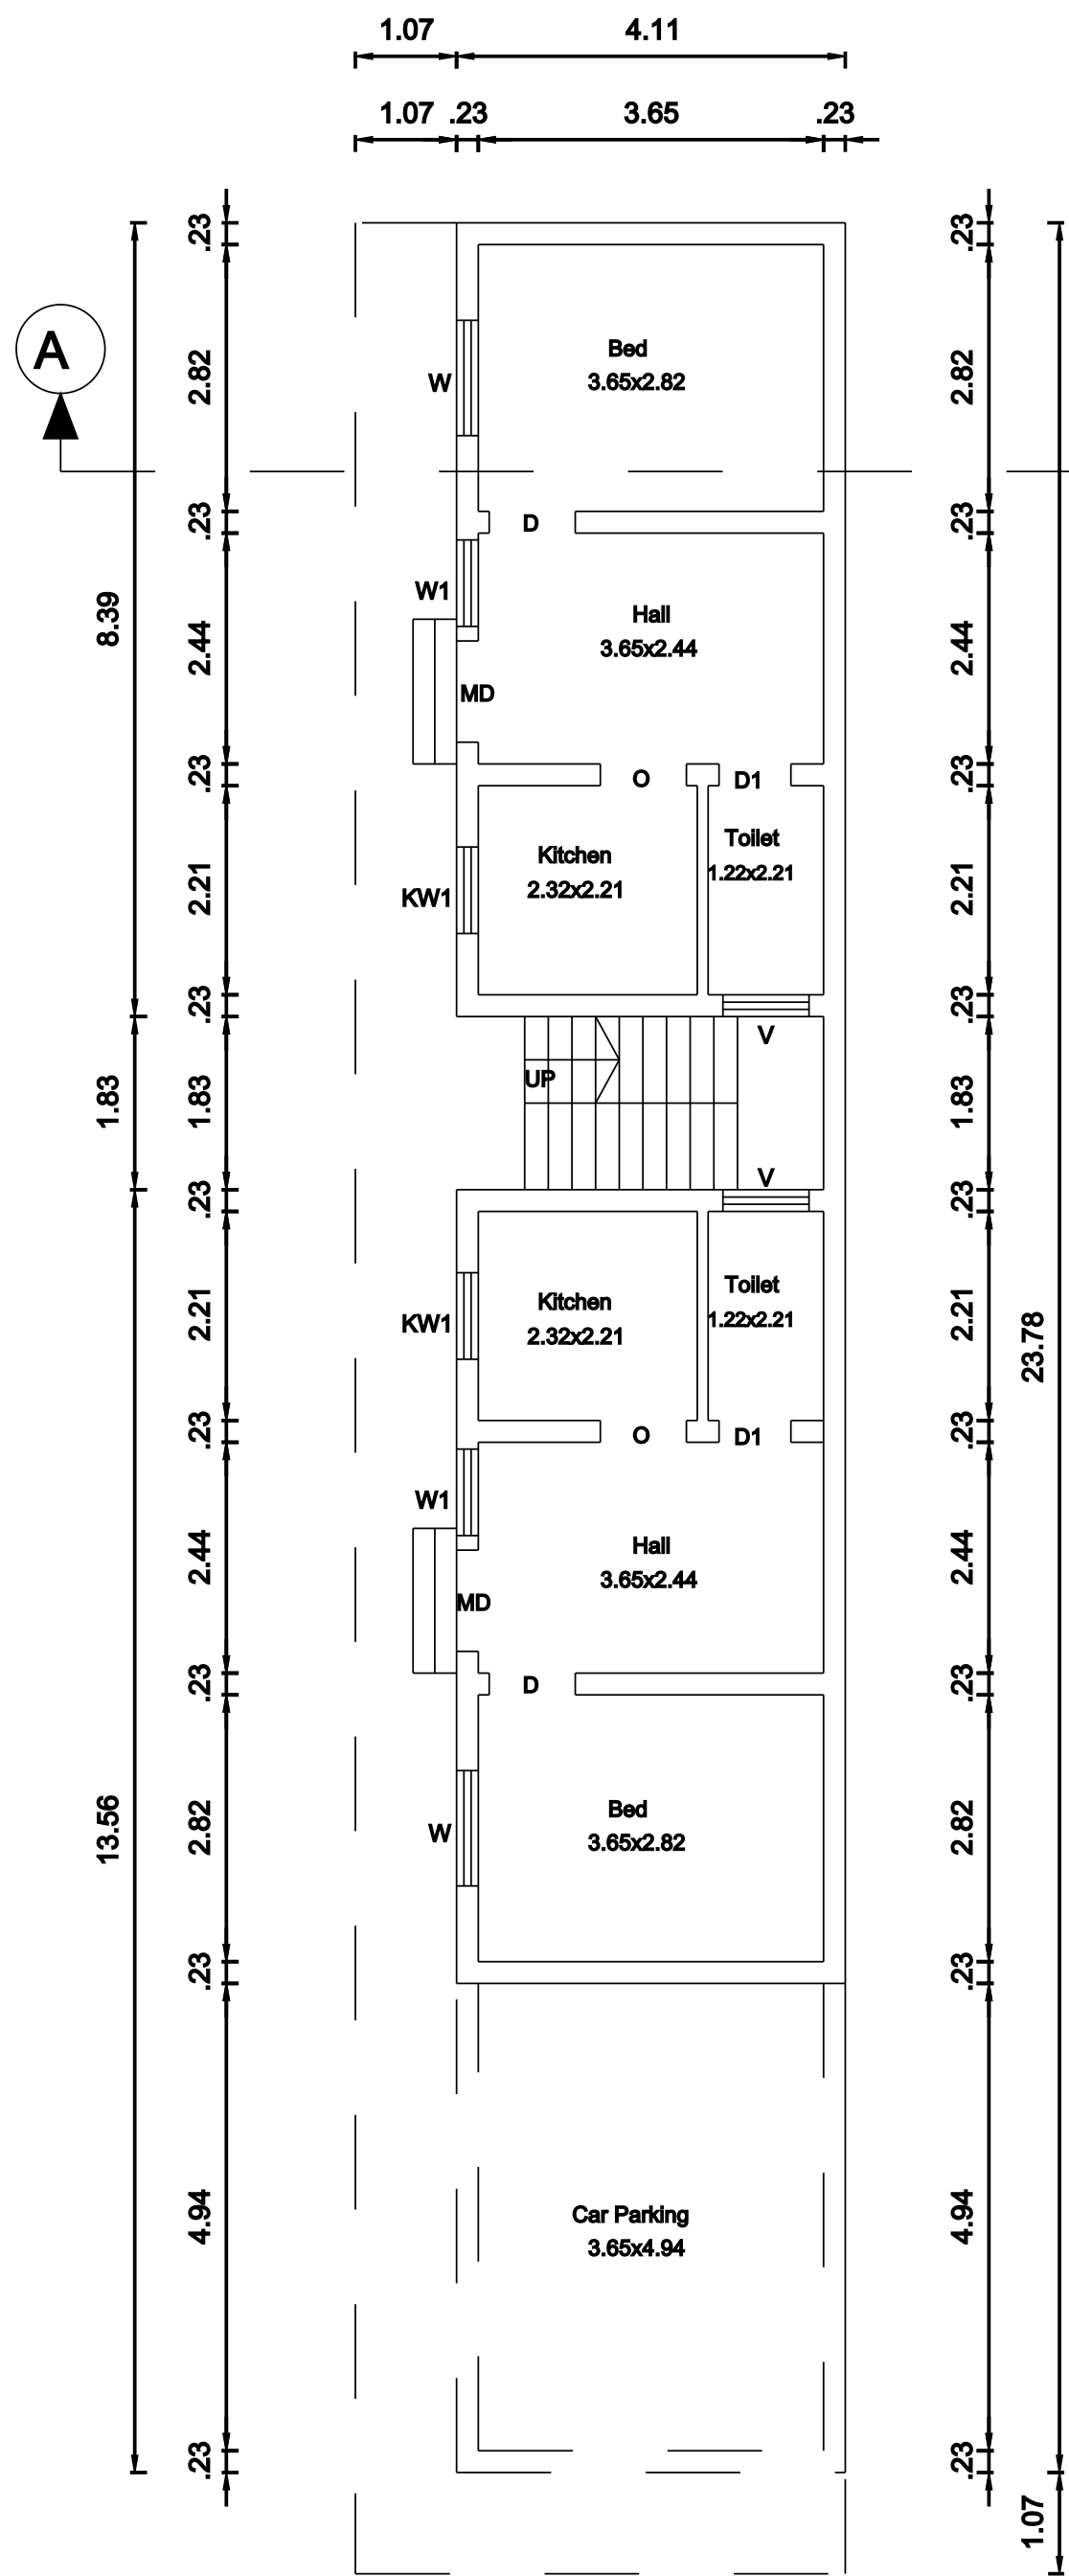

GROUND FLOOR PLAN

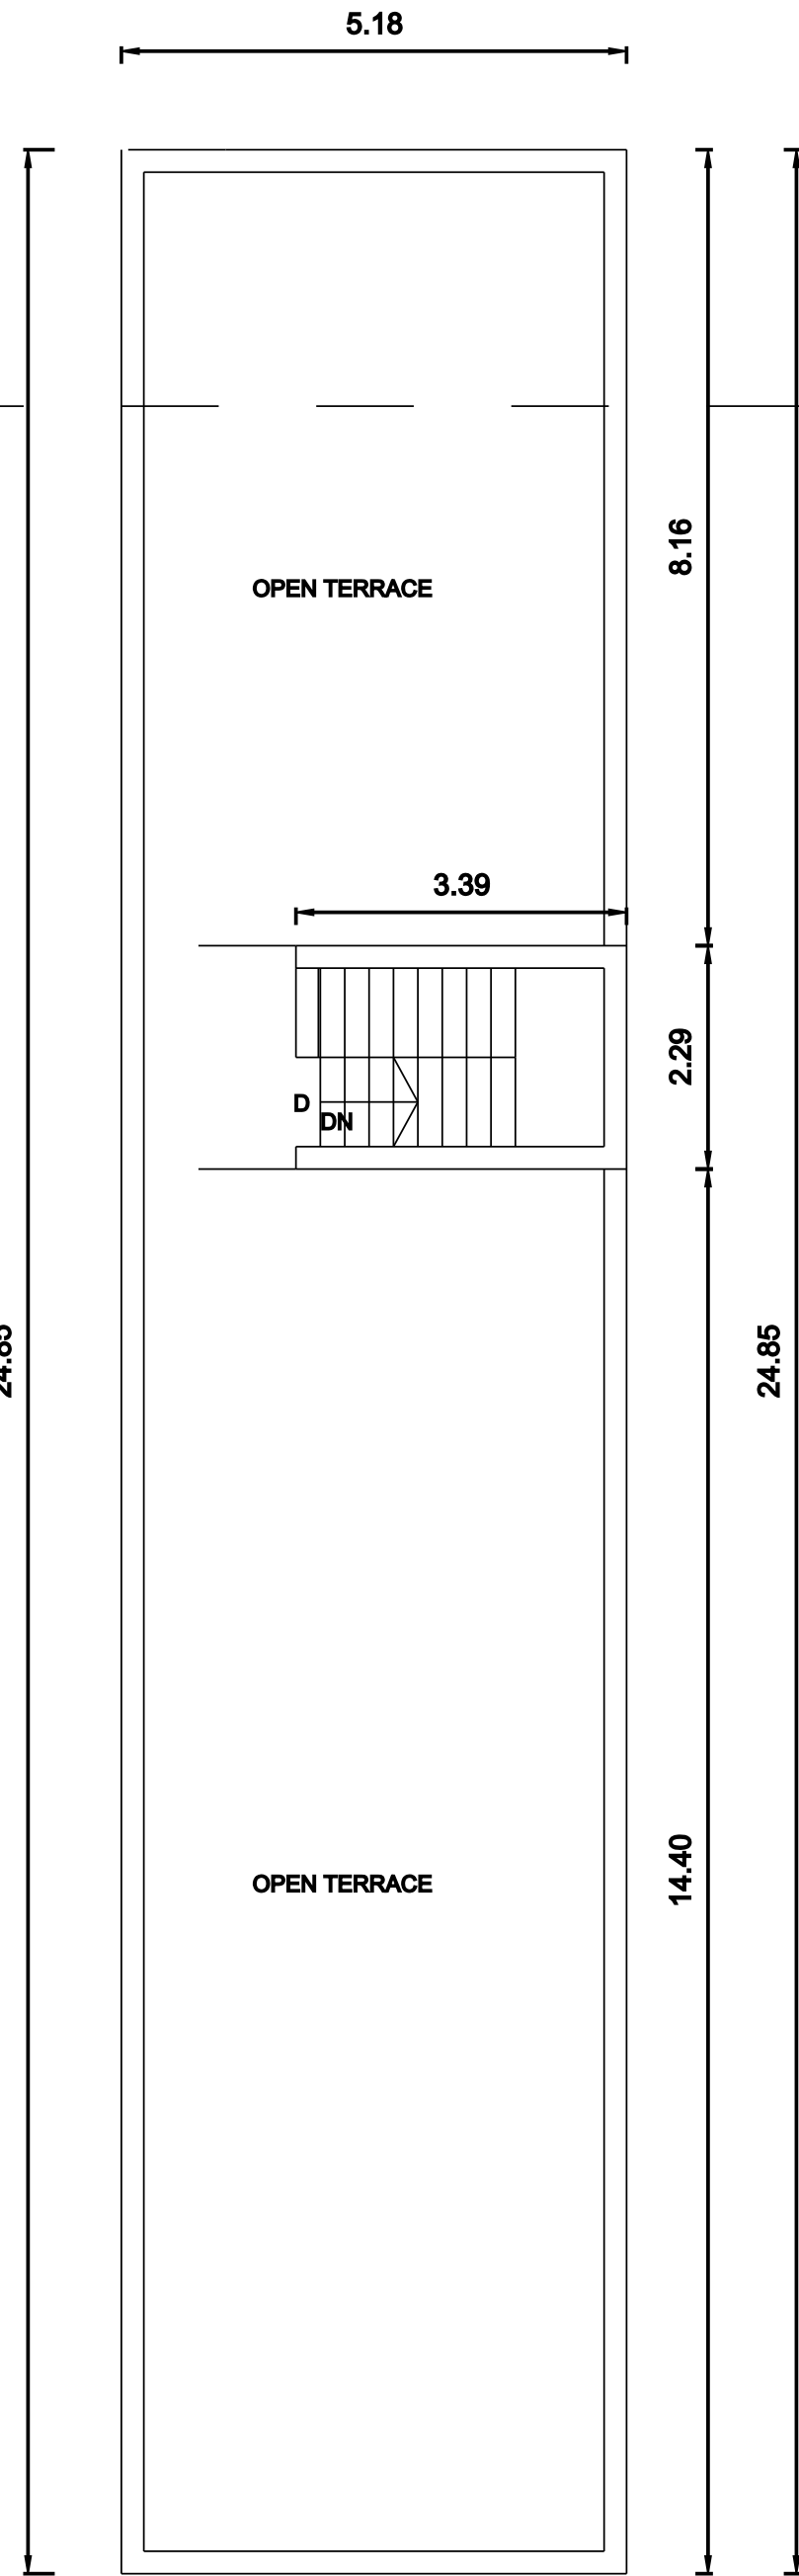


TERRACE FLOOR PLAN

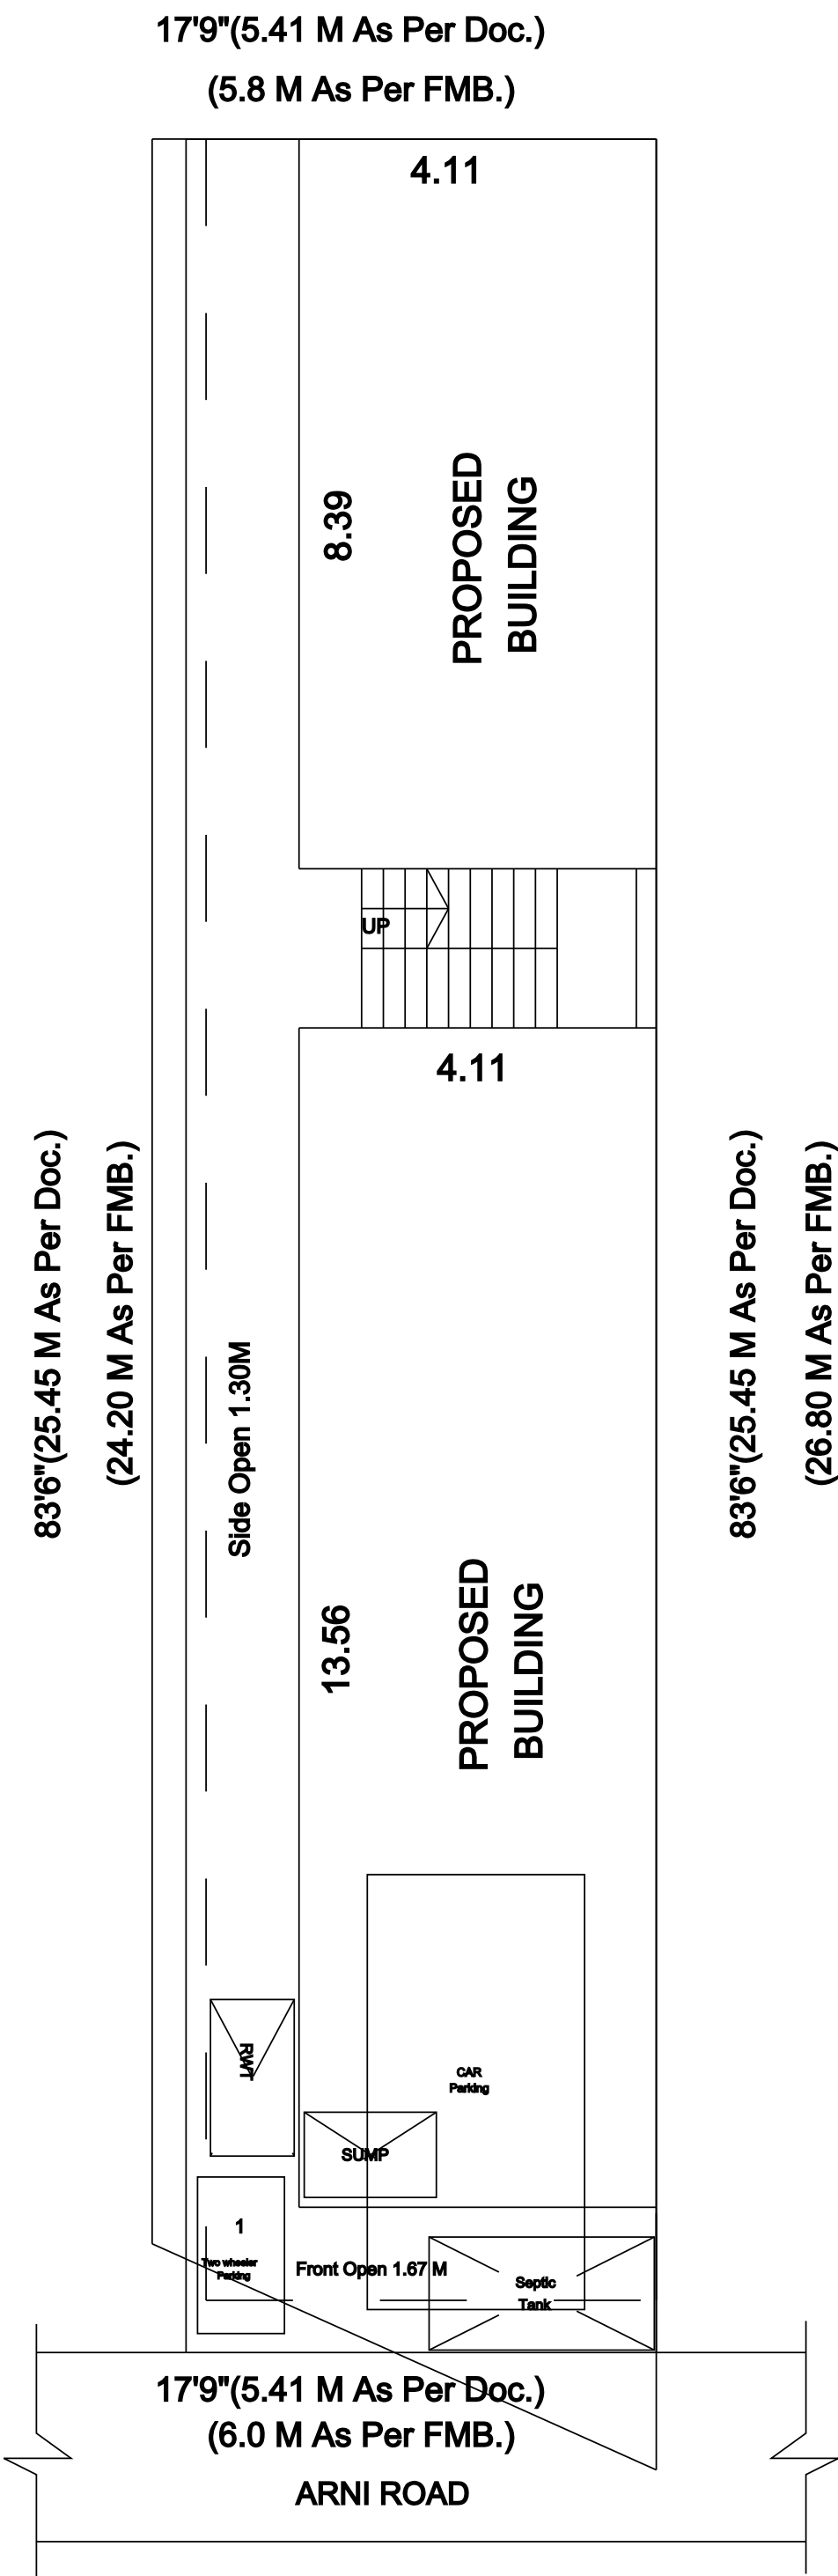

SITE PLAN

SCALE(1:100)

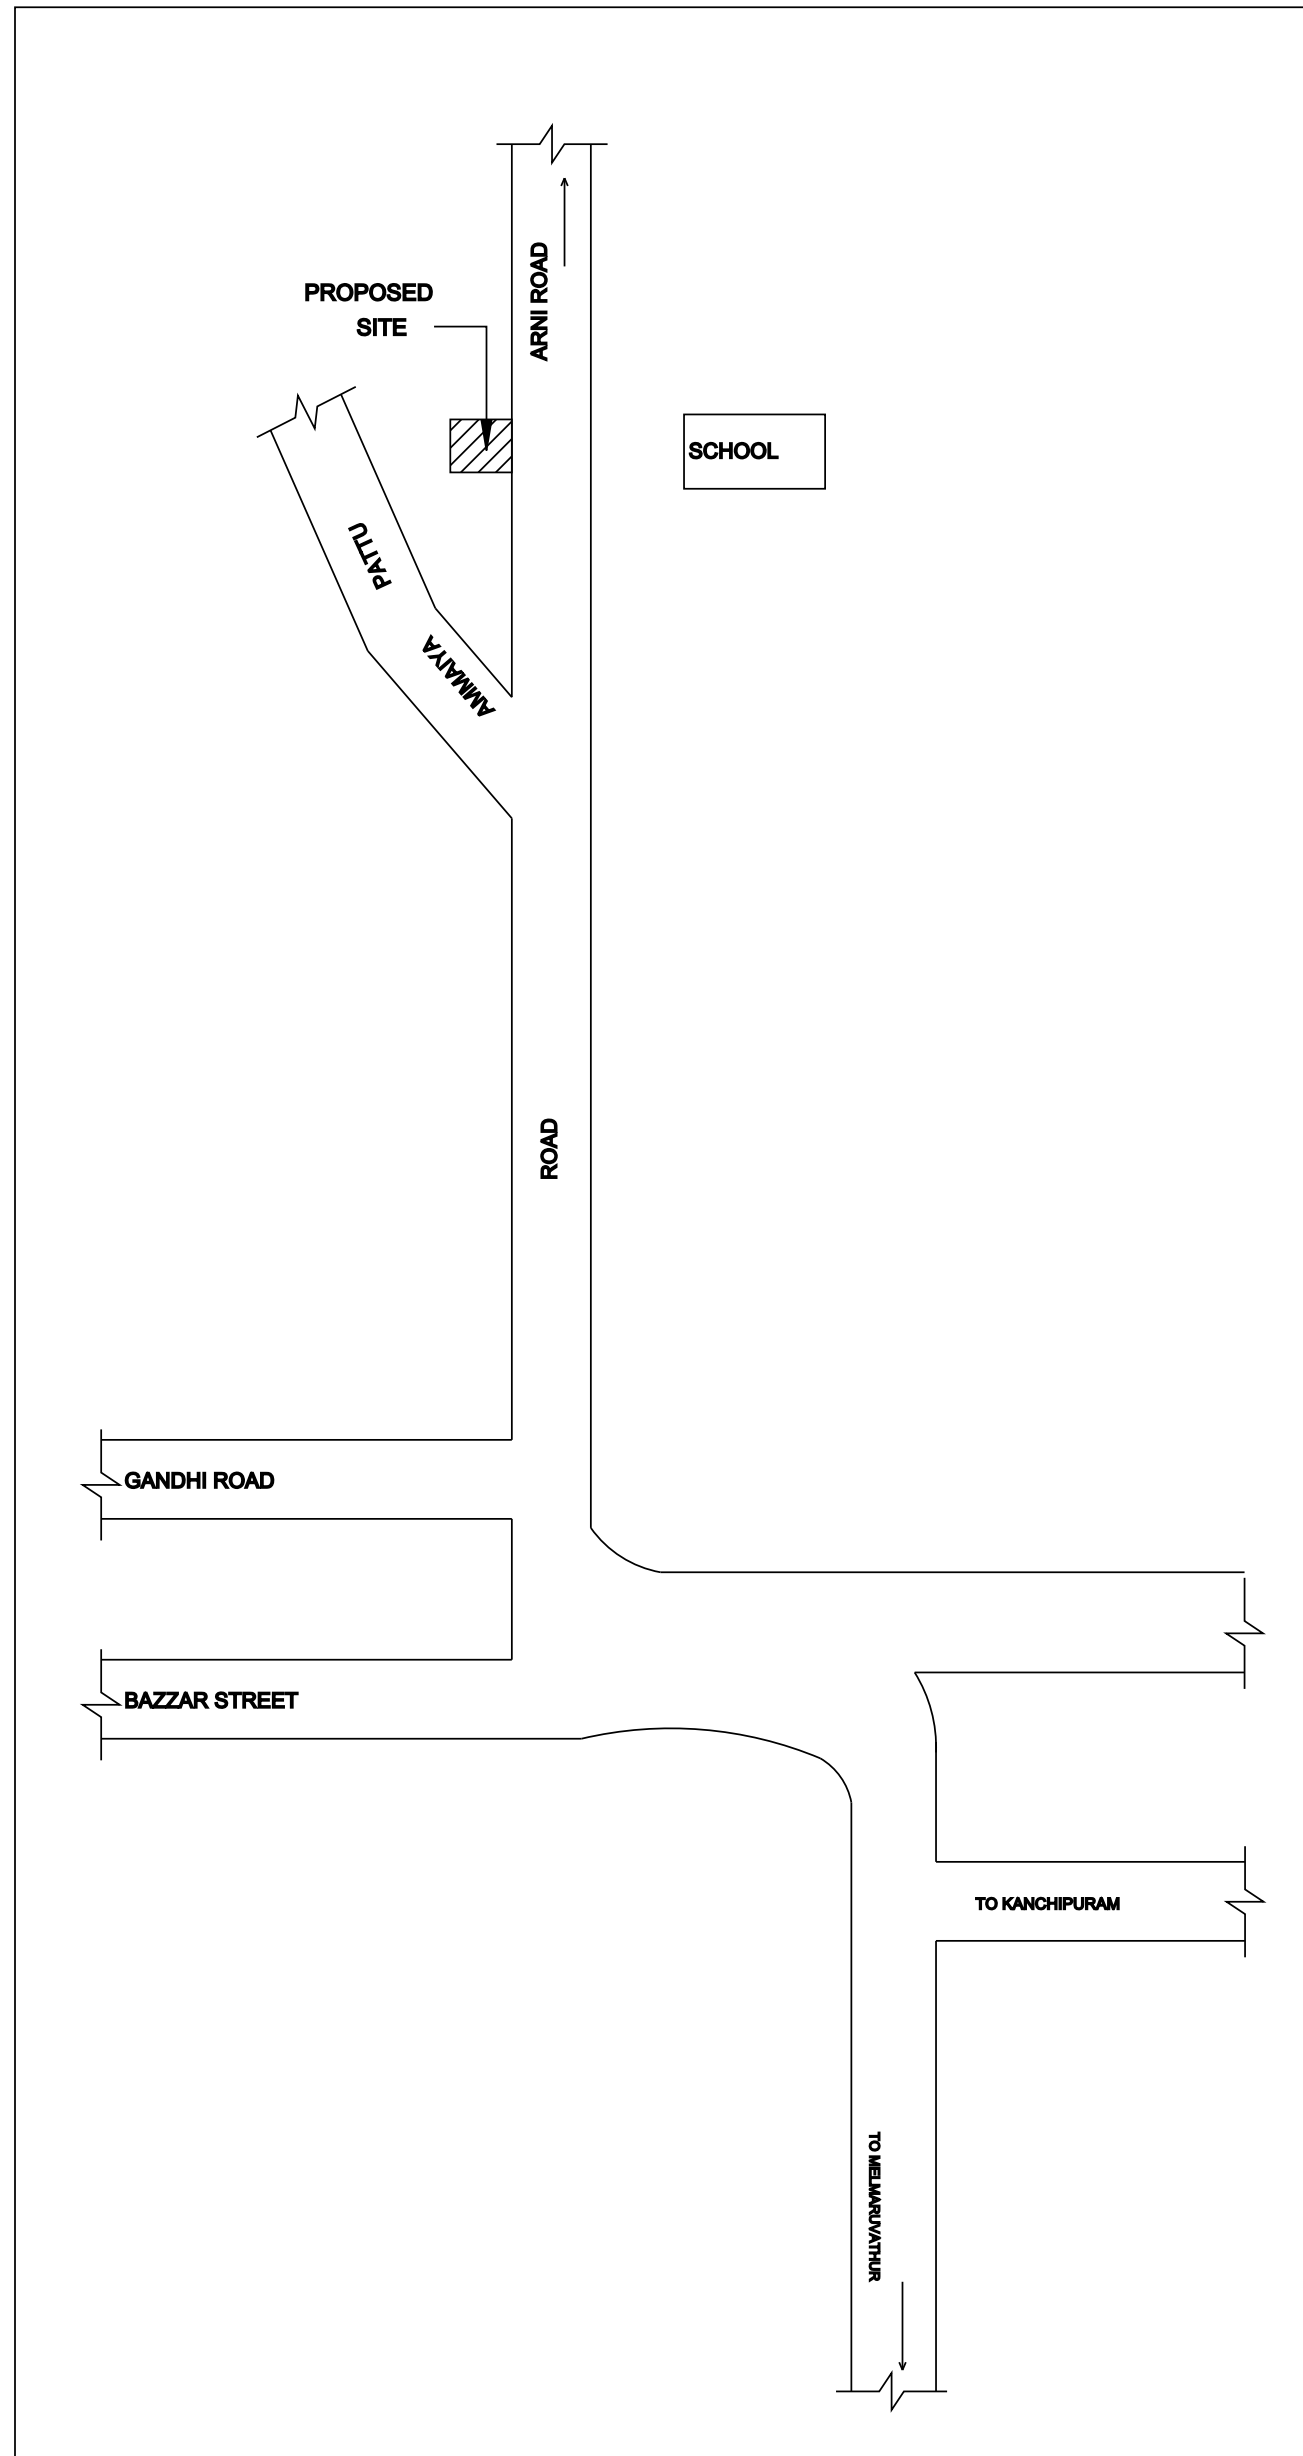

LOCATION PLAN / KEY PLAN

NOT TO SCALE

APPLICANT NAME:

A.AMREEN SULTHANA W/O AMANULLAH.

SCHEDULE OF JOINERY

TYPE	DESCRIPTION	SIZE
MD	MAIN DOOR	1.07X2.10
D	DOOR	0.91x2.10
D1	DOOR	0.76x2.10
W	WINDOW	1.37X1.22
W1	WINDOW	0.91X1.22
KW1	KITCHEN WINDOW	0.91X0.91
V	VENTILATOR	0.91X0.61

SPECIFICATION

FOUNDATION	- C.M 1:5 FOR SUPER STRUCTURE
BRICK WORK	- COLUMN FOOTING
PLASTERING	- C.M 1:5 FOR WALLS & 1:3 FOR CEILING
PAINTING	- 2 COATS FOR WALLS & 1 EXTRA COAT FOR CEILING
R.C.C. WORK	- 1:2:4 FOR SLABS & LINTELS
WOOD WORK	- ALL WOOD WORKS IN BEST QUALITY TIMBER
WEATHERING COURSE	- B.JELLY LIME MORTAR OVER ROOF SLAB ONE LAYER OF PRESS TILES

COLOUR INDEX

PROPOSED BUILDING	
OWNER BOUNDARY	
ROAD	

AREA STATEMENT

AREA	SQ.FT	SQ.M
AS PER DOCUMENT AREA	1483.00	137.82
AS PER PATTA AREA	1377.28	128.00
AS PER FMB AREA	1591.40	147.90
PROPOSED GF PLINTH AREA	1051.68	97.74
PROPOSED HEAD ROOM AREA	83.50	7.76
OPEN AREA	325.60	30.26

SCALE:- 1CM =1M (1:100)

NOTE:

- 1.WASTE WATER WILL BE USED FOR FLUSING OUT OF W.C
- 2.ALL SEWAGE LINE TO BE CONNECTED WITH 'U' TRAP
- 3.ALL OUTLET CONNECTION TO BE CONNECTED WITH UTRAP
- 4.ALL MEASUREMENTS ARE IN METERS

APPLICANT SIGNATURE

SIGNATURE OF REGISTERED ENGINEER

