

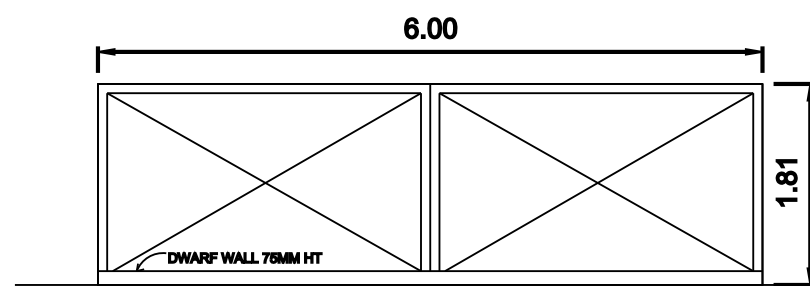



PLAN SHOWING THE PROPOSED CONSTRUCTION OF RCC ROOF GROUND FLOOR RESIDENTIAL BUILDING AT OLD S.F No: 272/1 PART, NEW S.F No: 272/150, PATTA NO: 964, LOCATED AT PLOT NO: 118, KODIYALAM VILLAGE, VANDAVASI TALUK, THIRUVANNAMALAI DISTRICT.

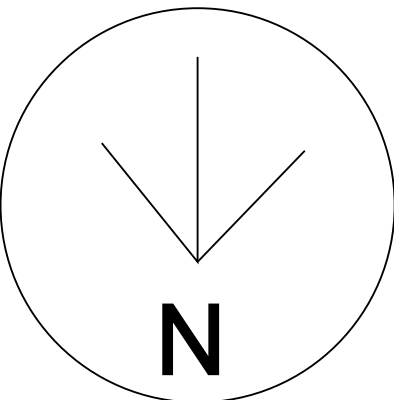


MAIN GATE

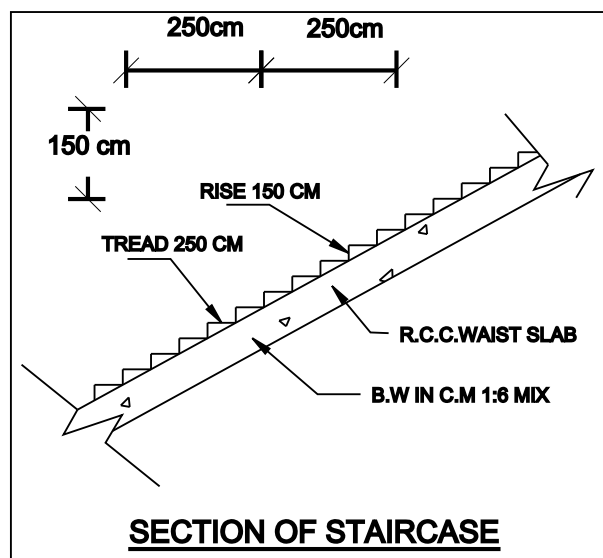


SECTION OF STAIRCASE

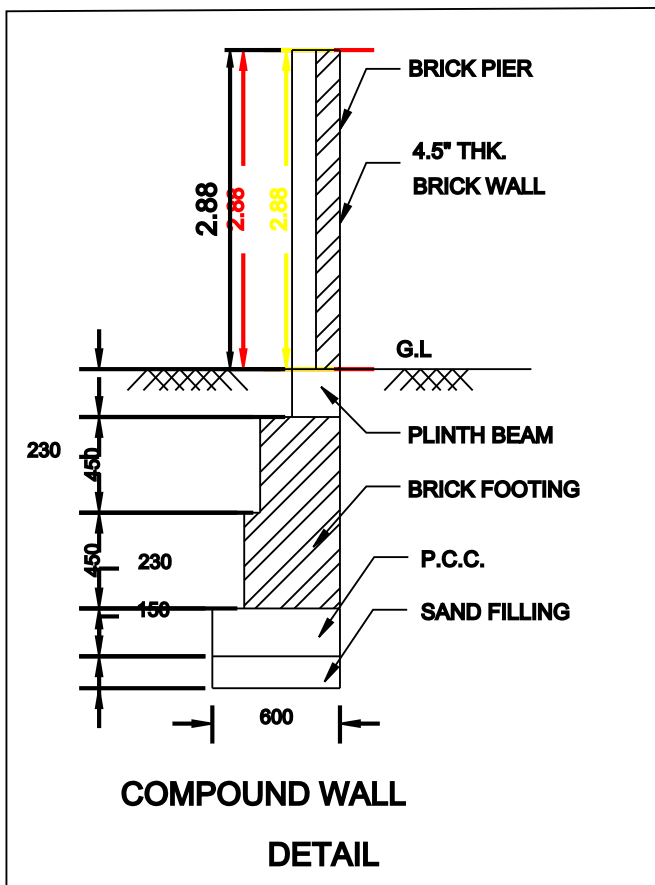


COMPOUND WALL DETAIL

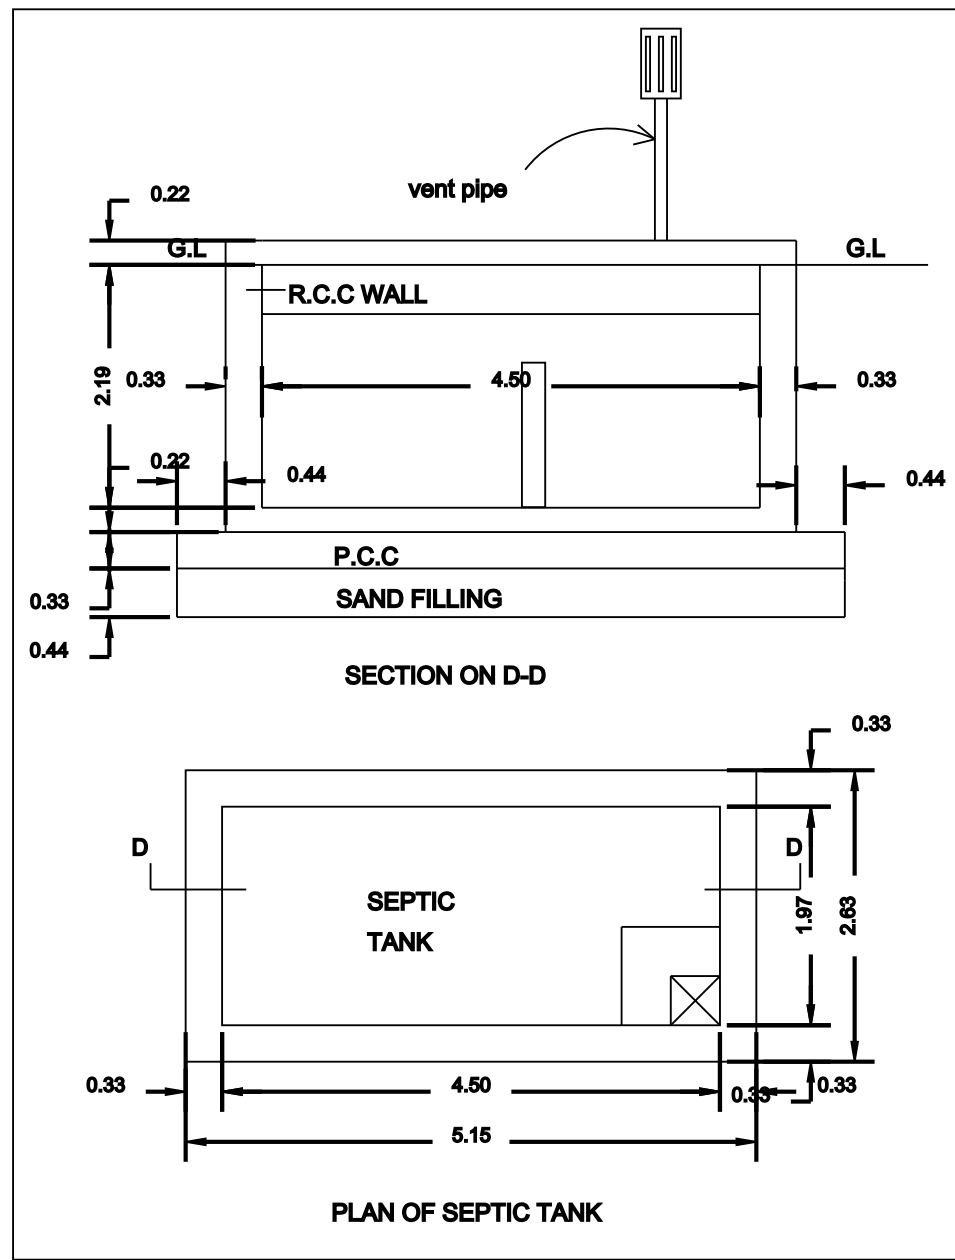

PLAN OF SEPTIC TANK

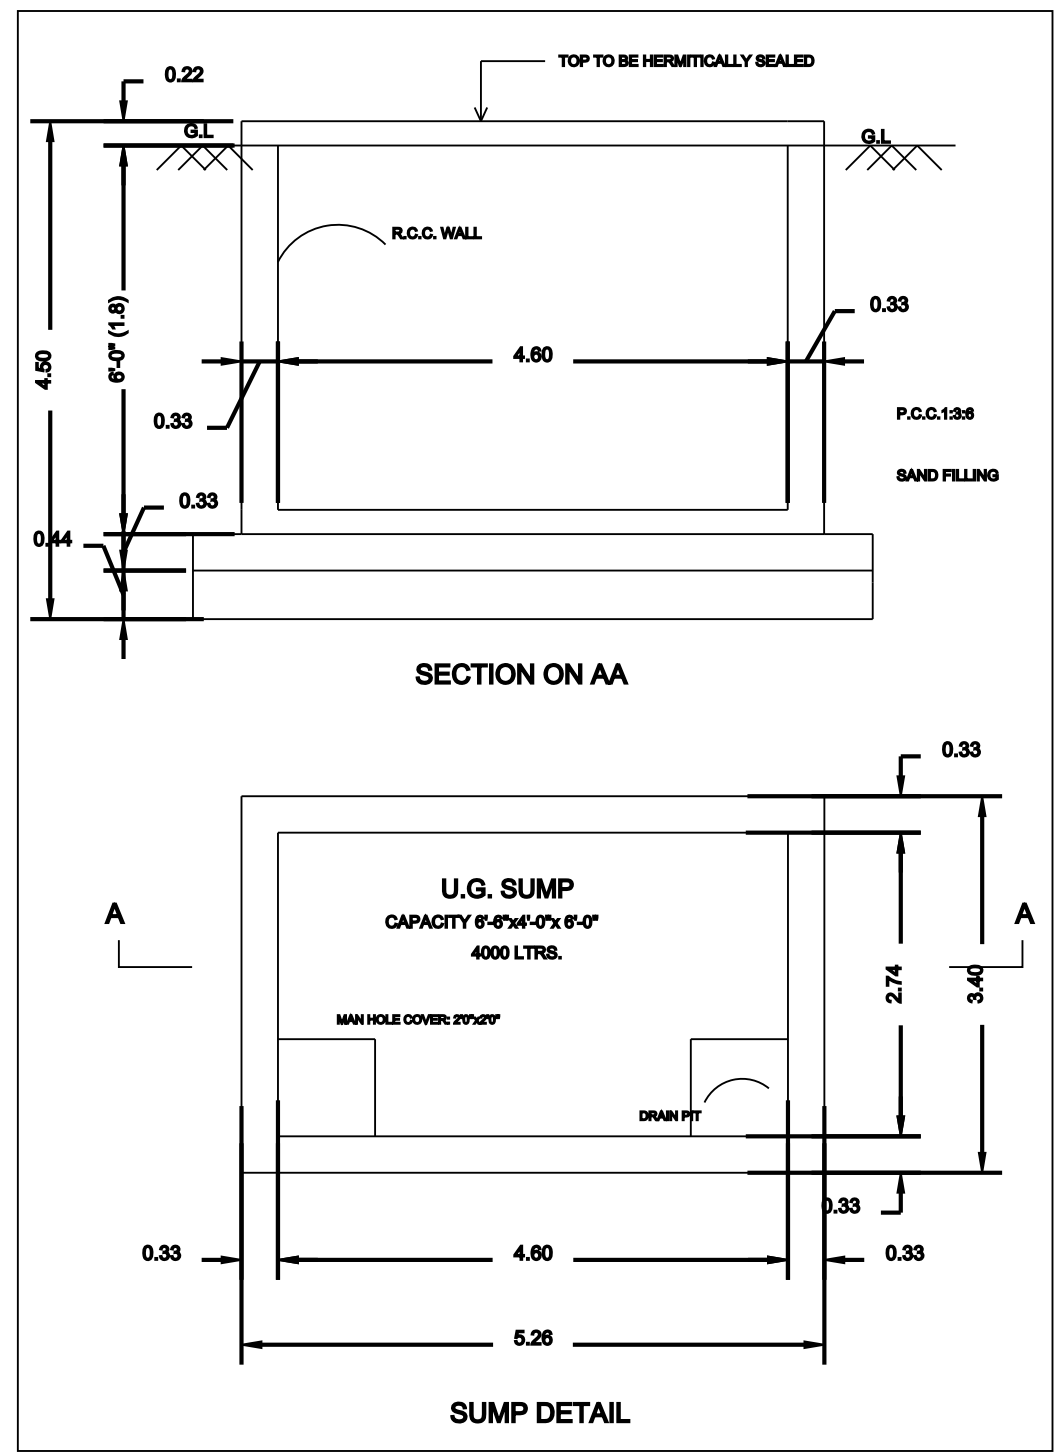


SUMP DETAIL

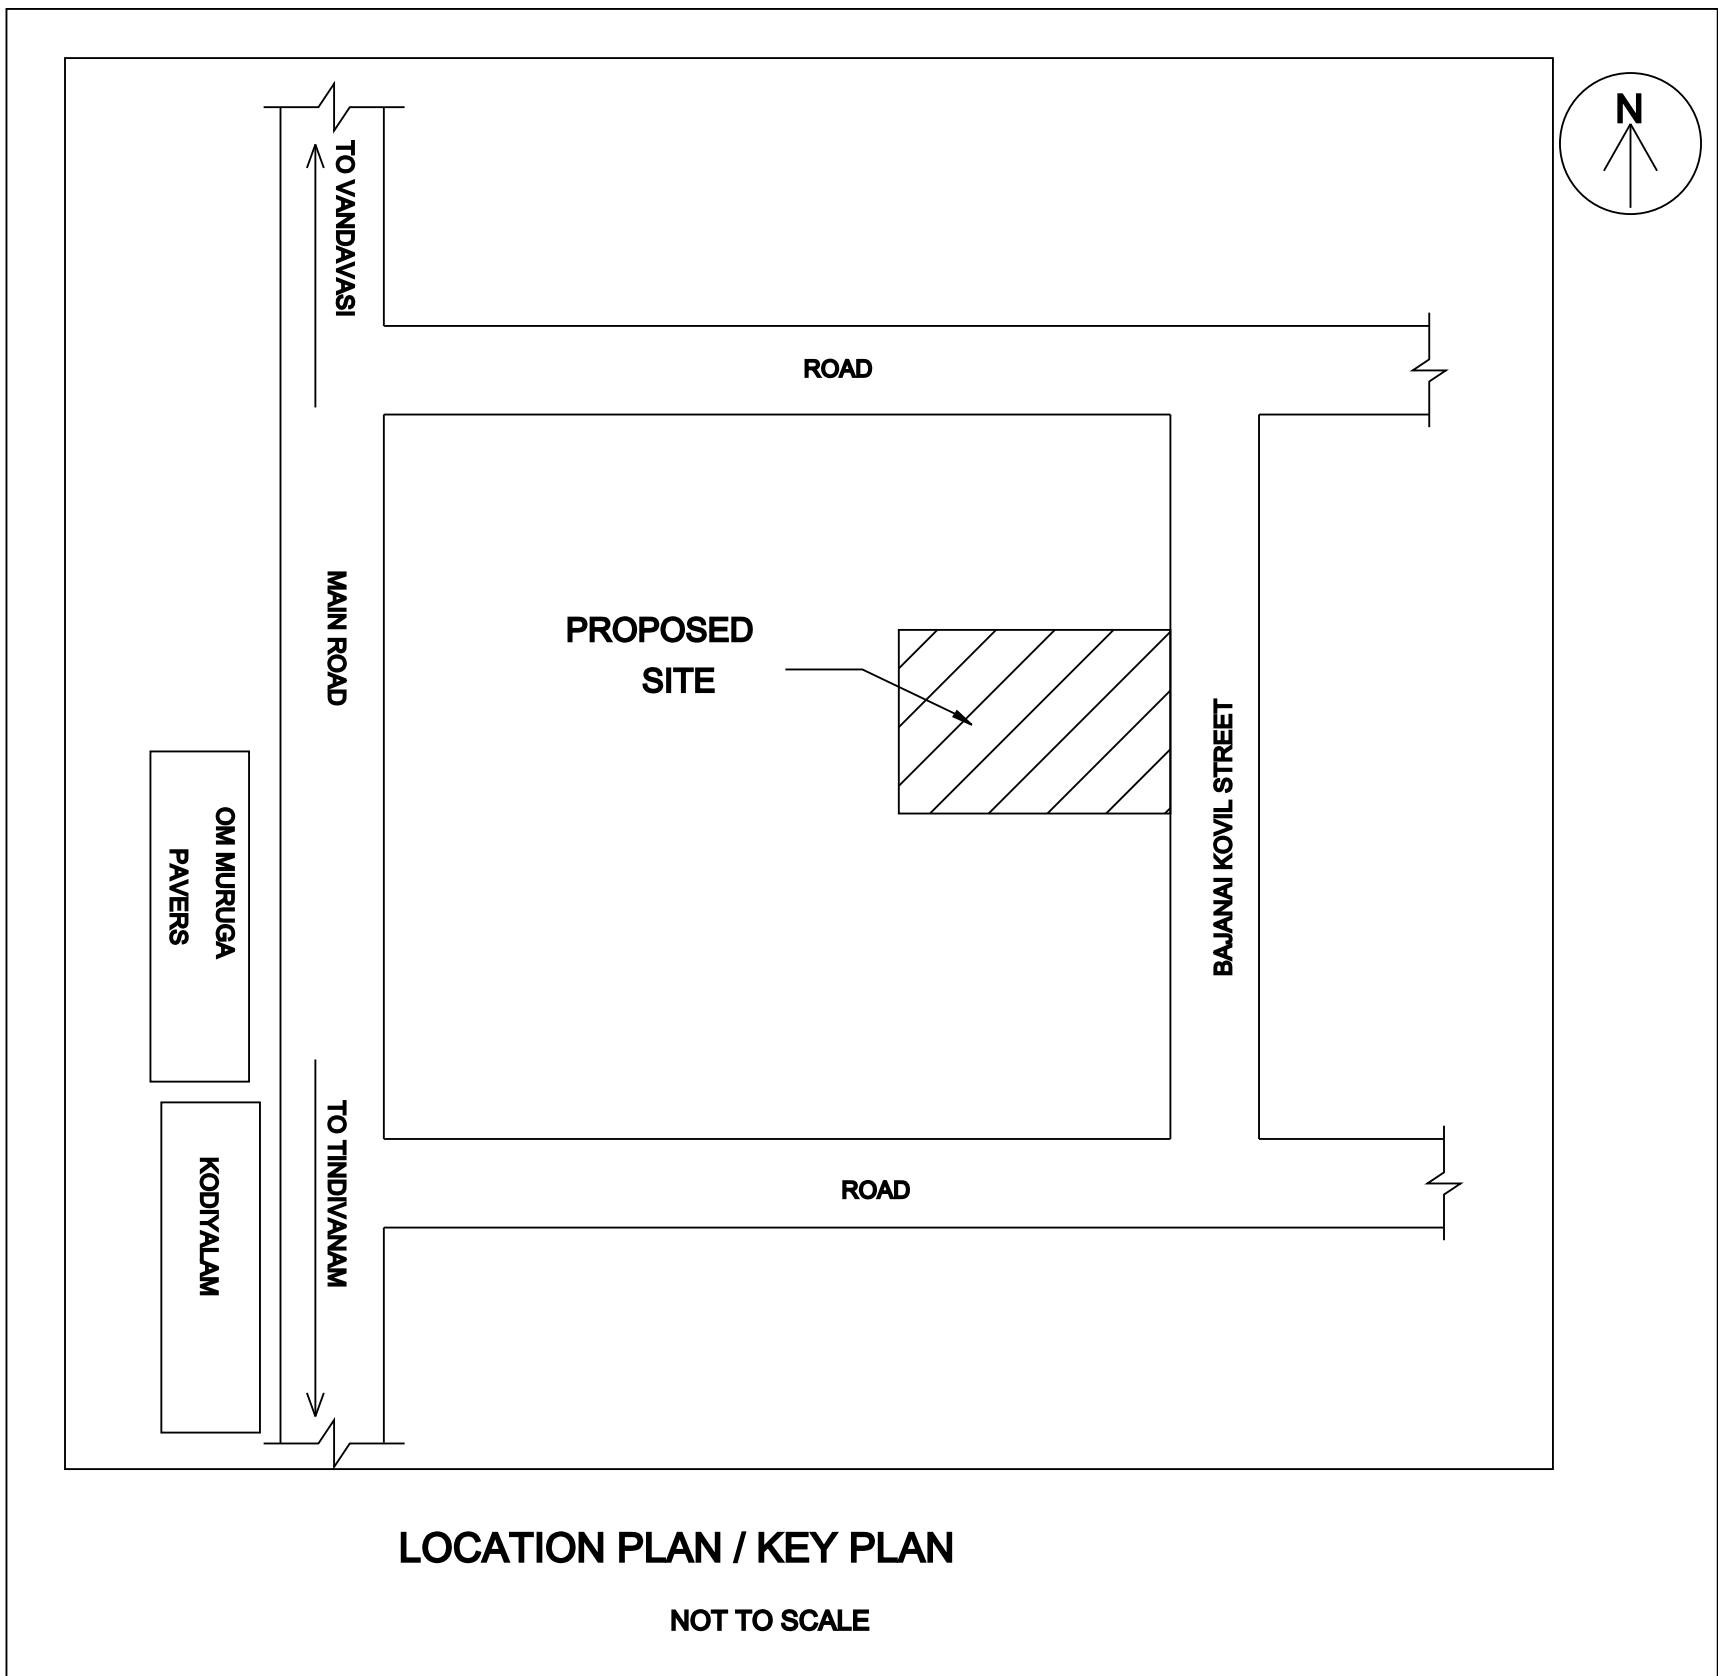


LOCATION PLAN / KEY PLAN


NOT TO SCALE

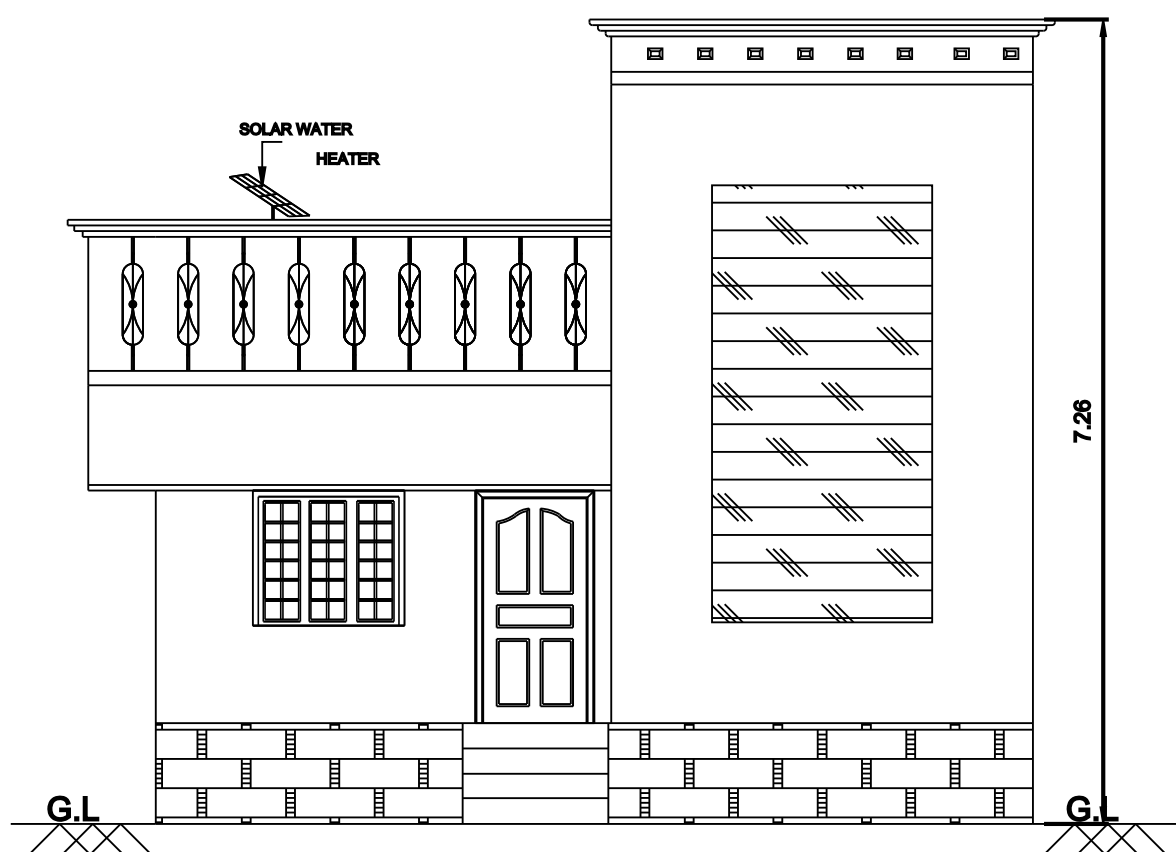


ELEVATION

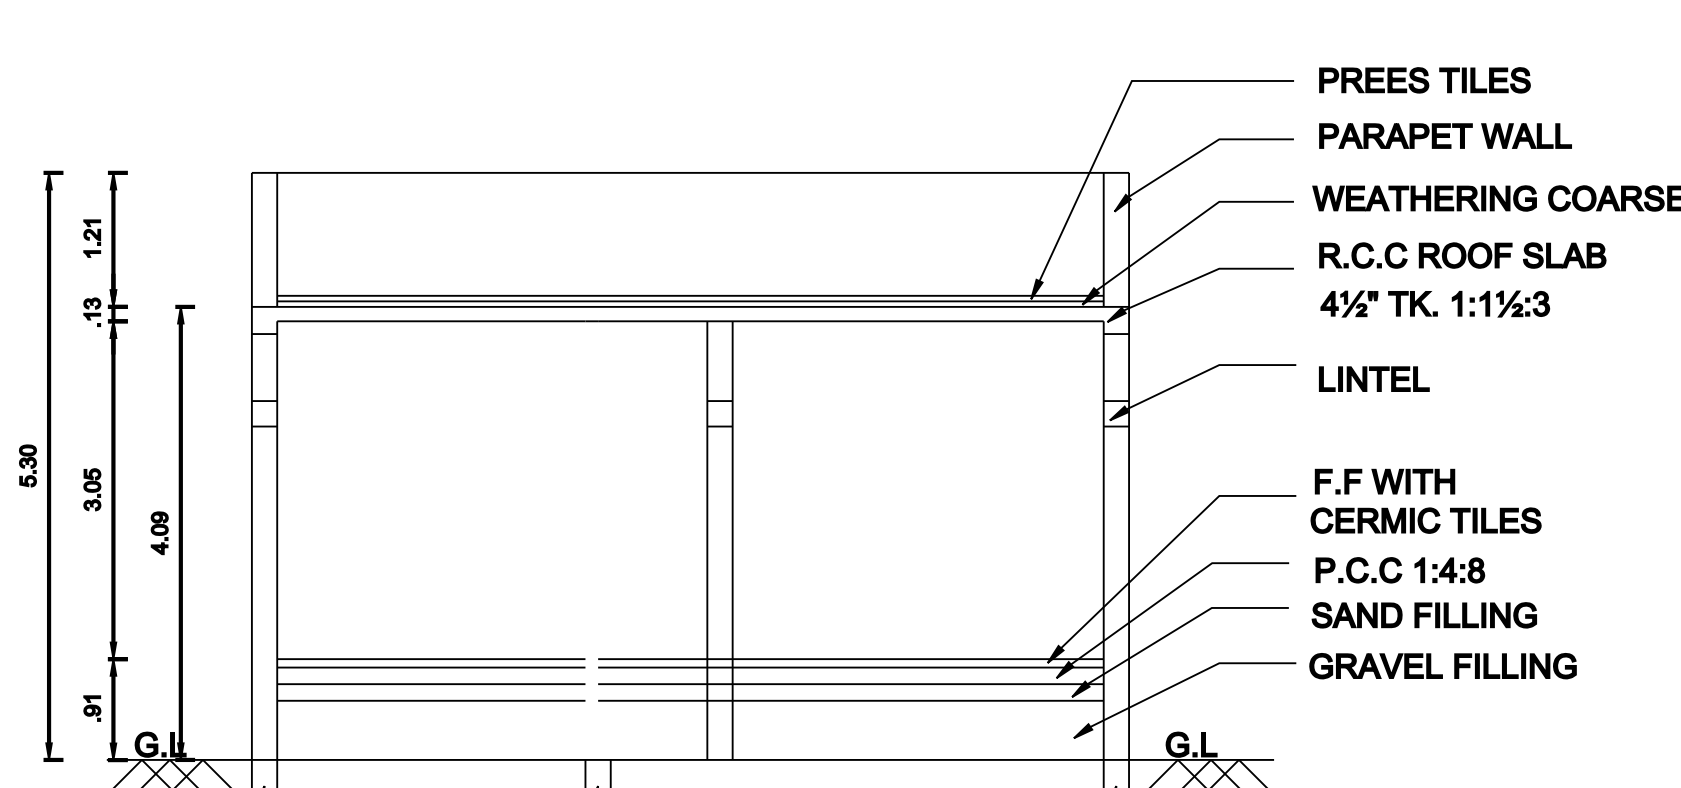


SECTION ON A-A

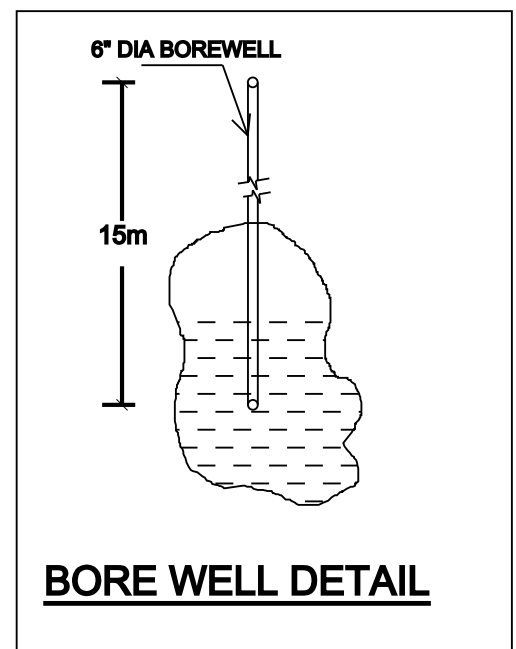


BORE WELL DETAIL

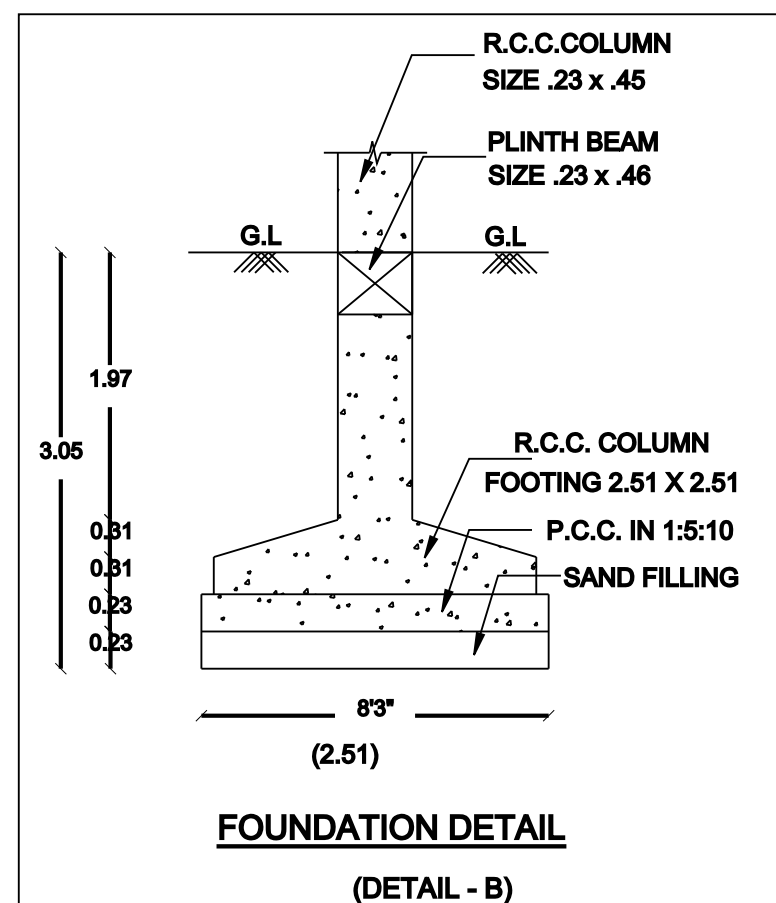


FOUNDATION DETAIL (DETAIL - B)

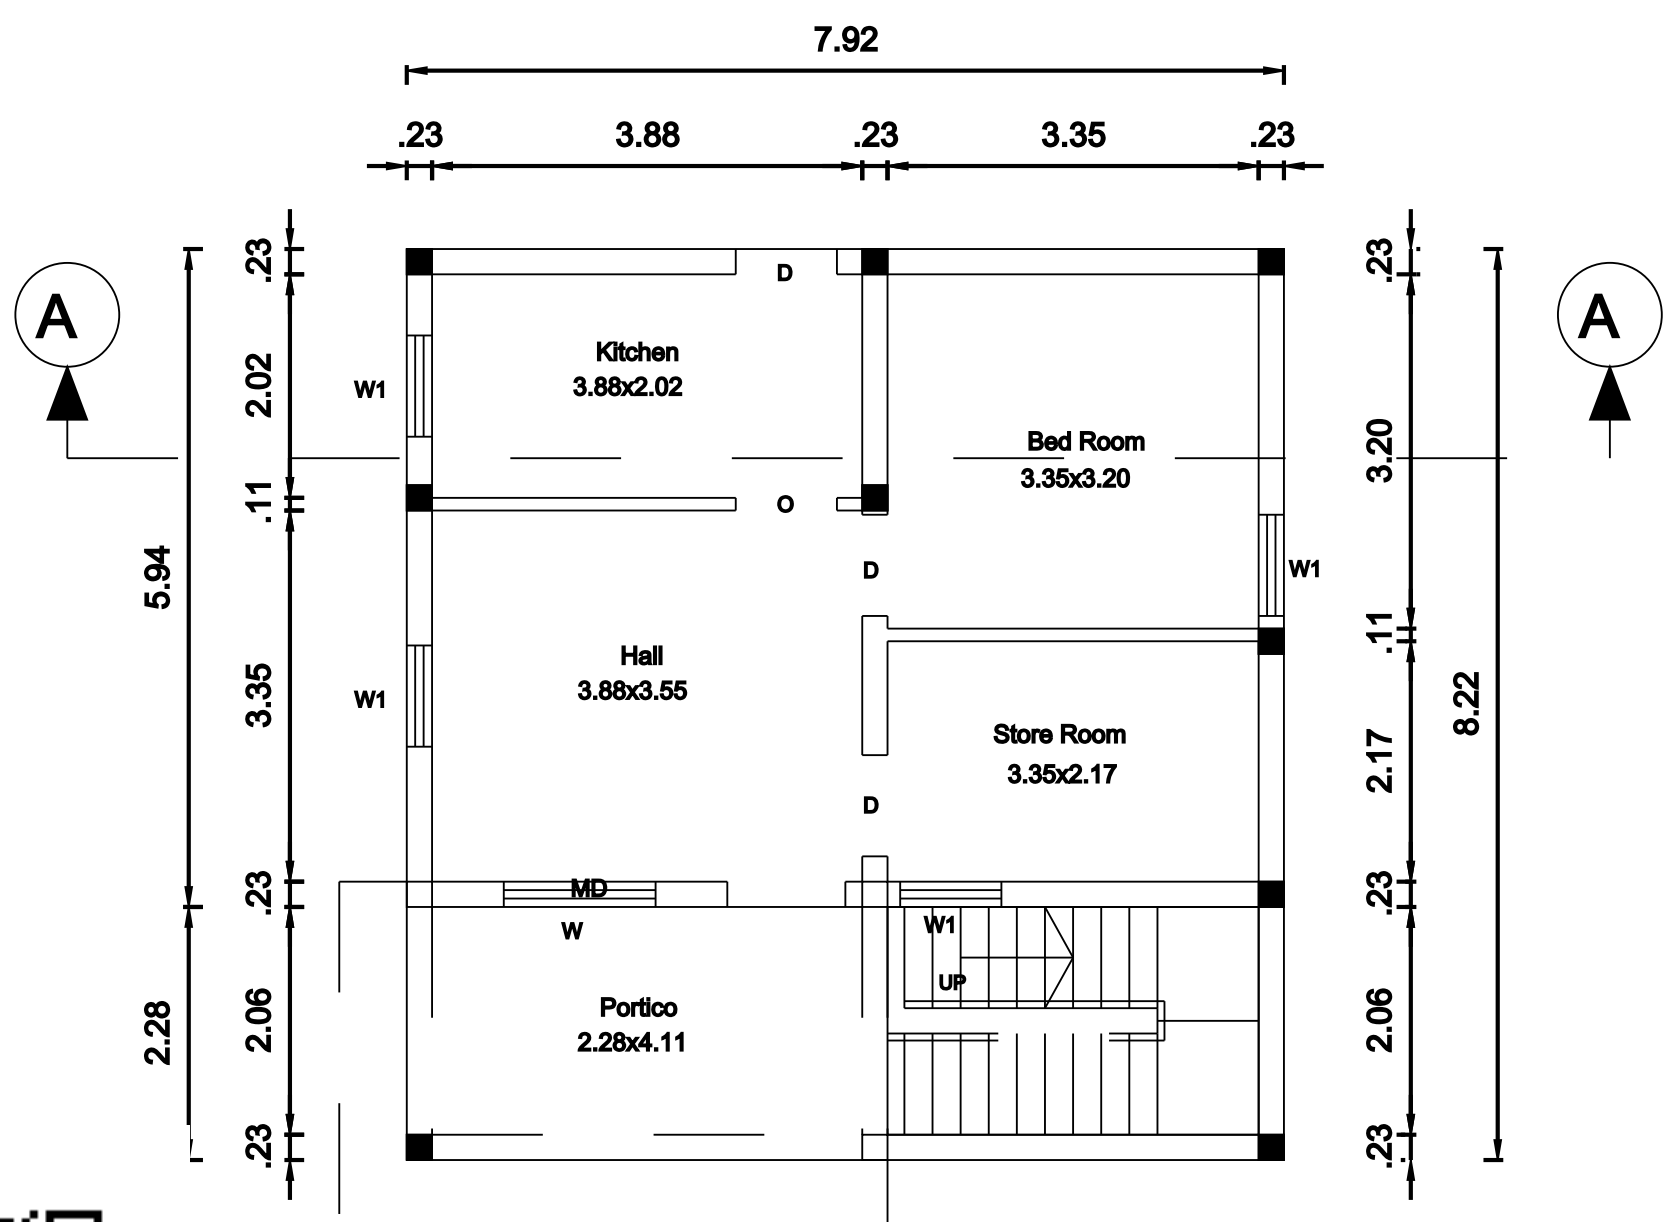

GROUND FLOOR PLAN

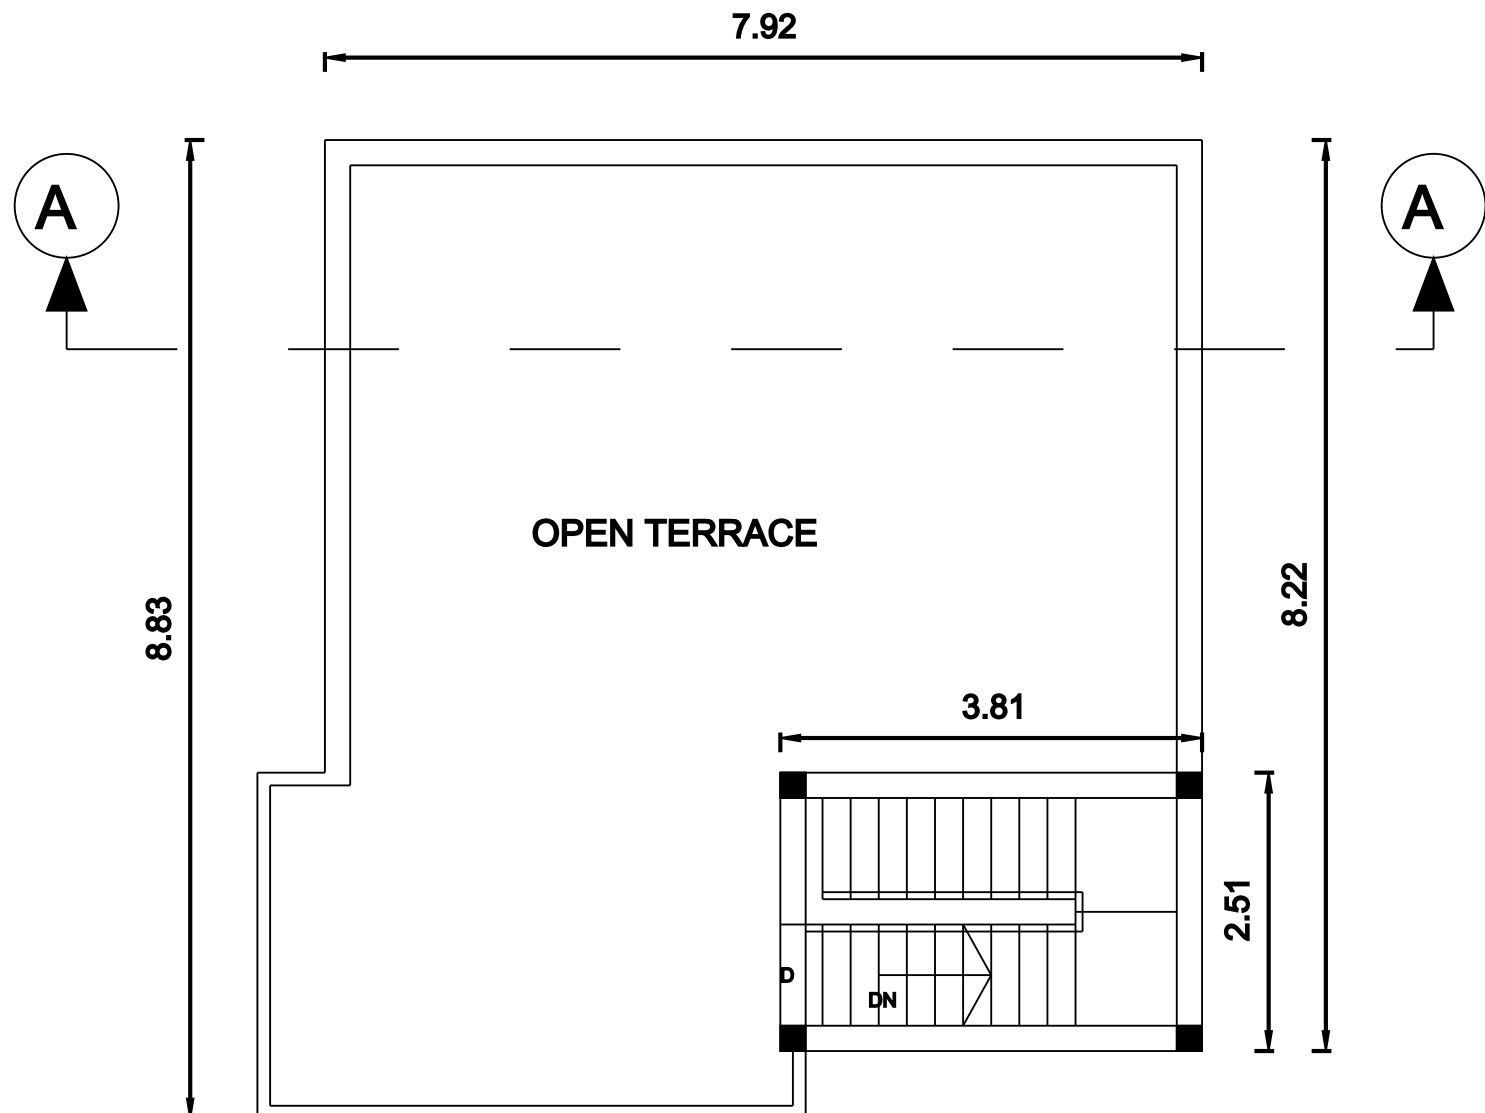


TERRACE FLOOR PLAN

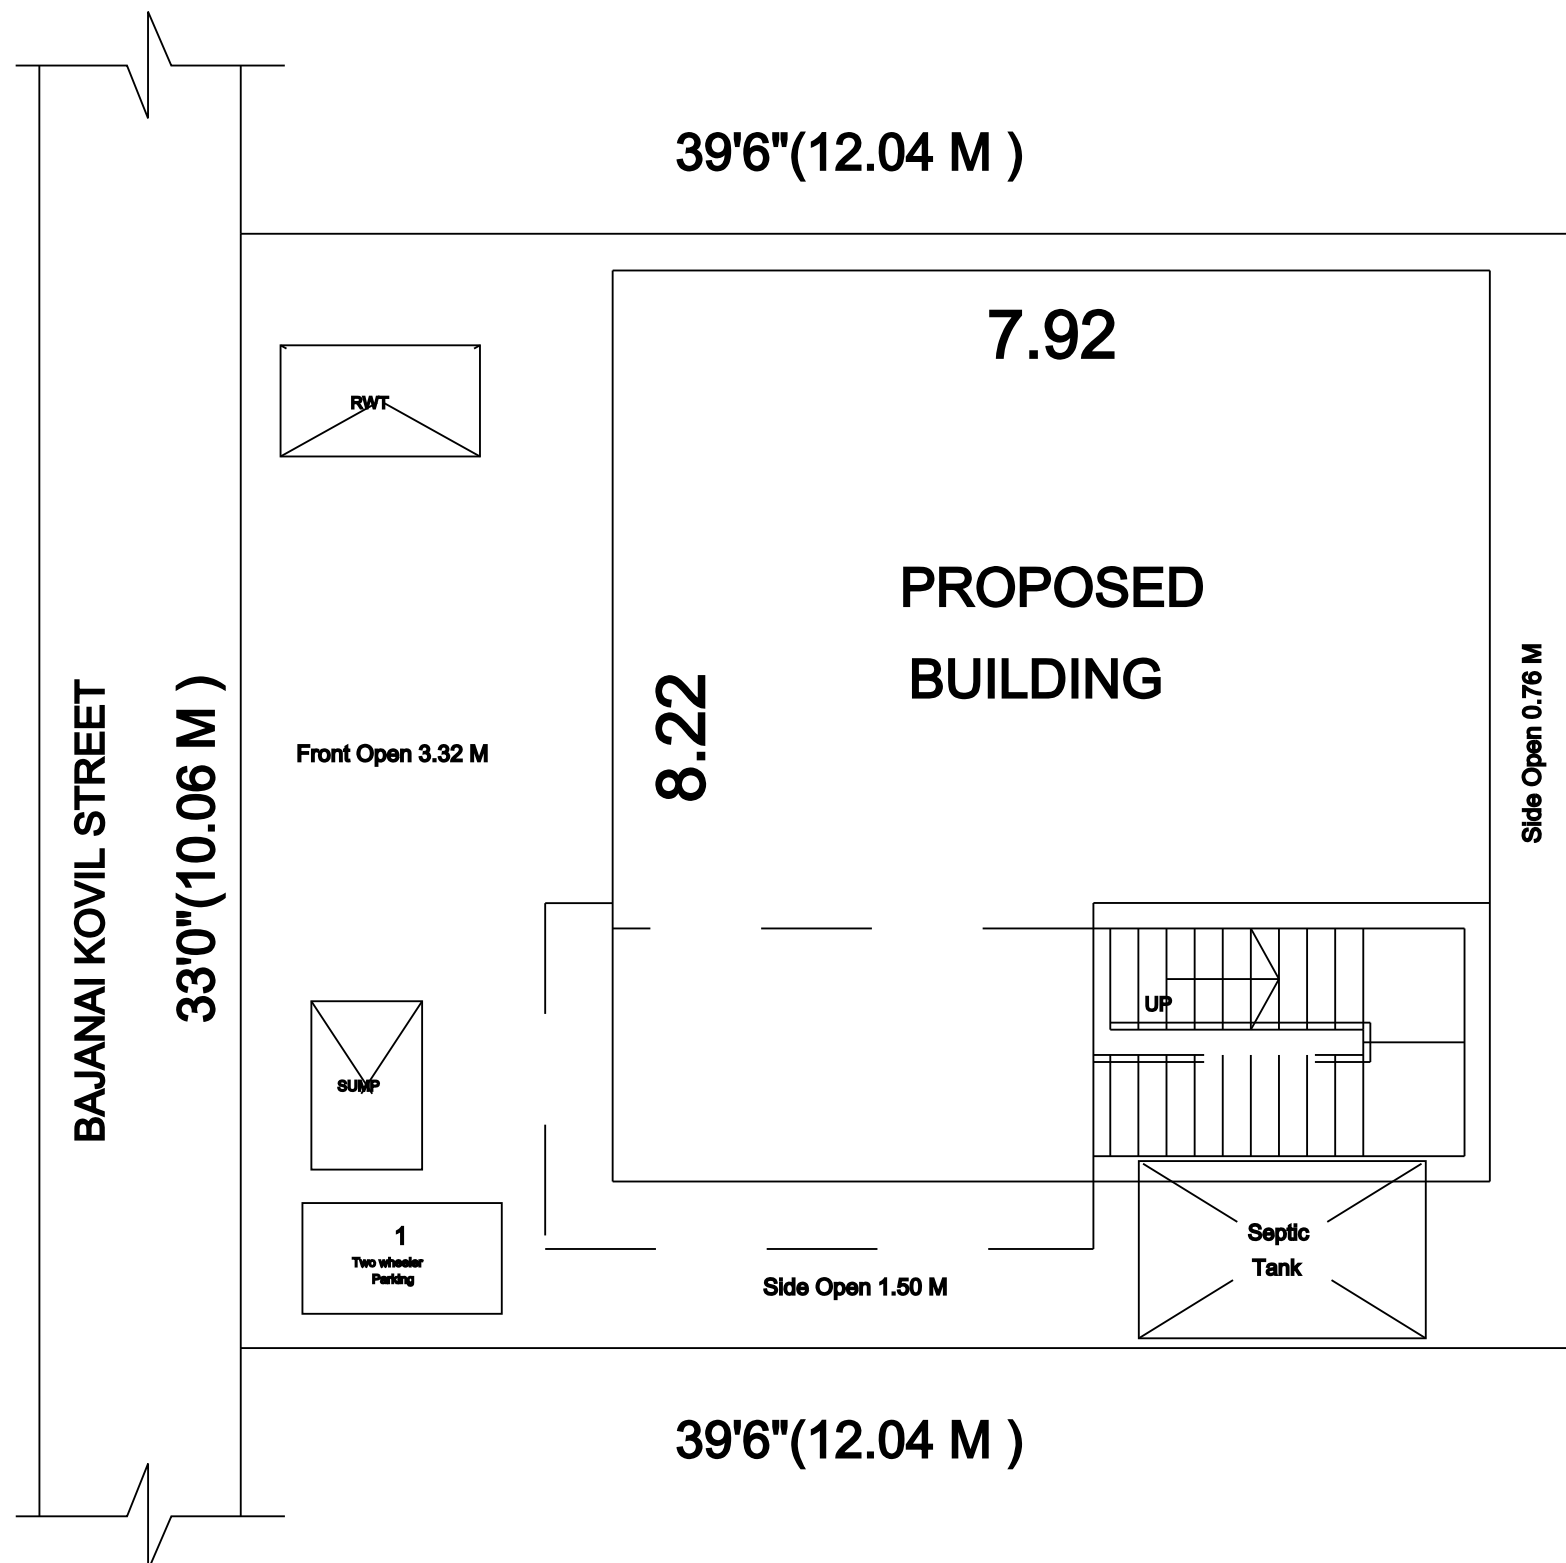

SITE PLAN

SCALE(1:100)

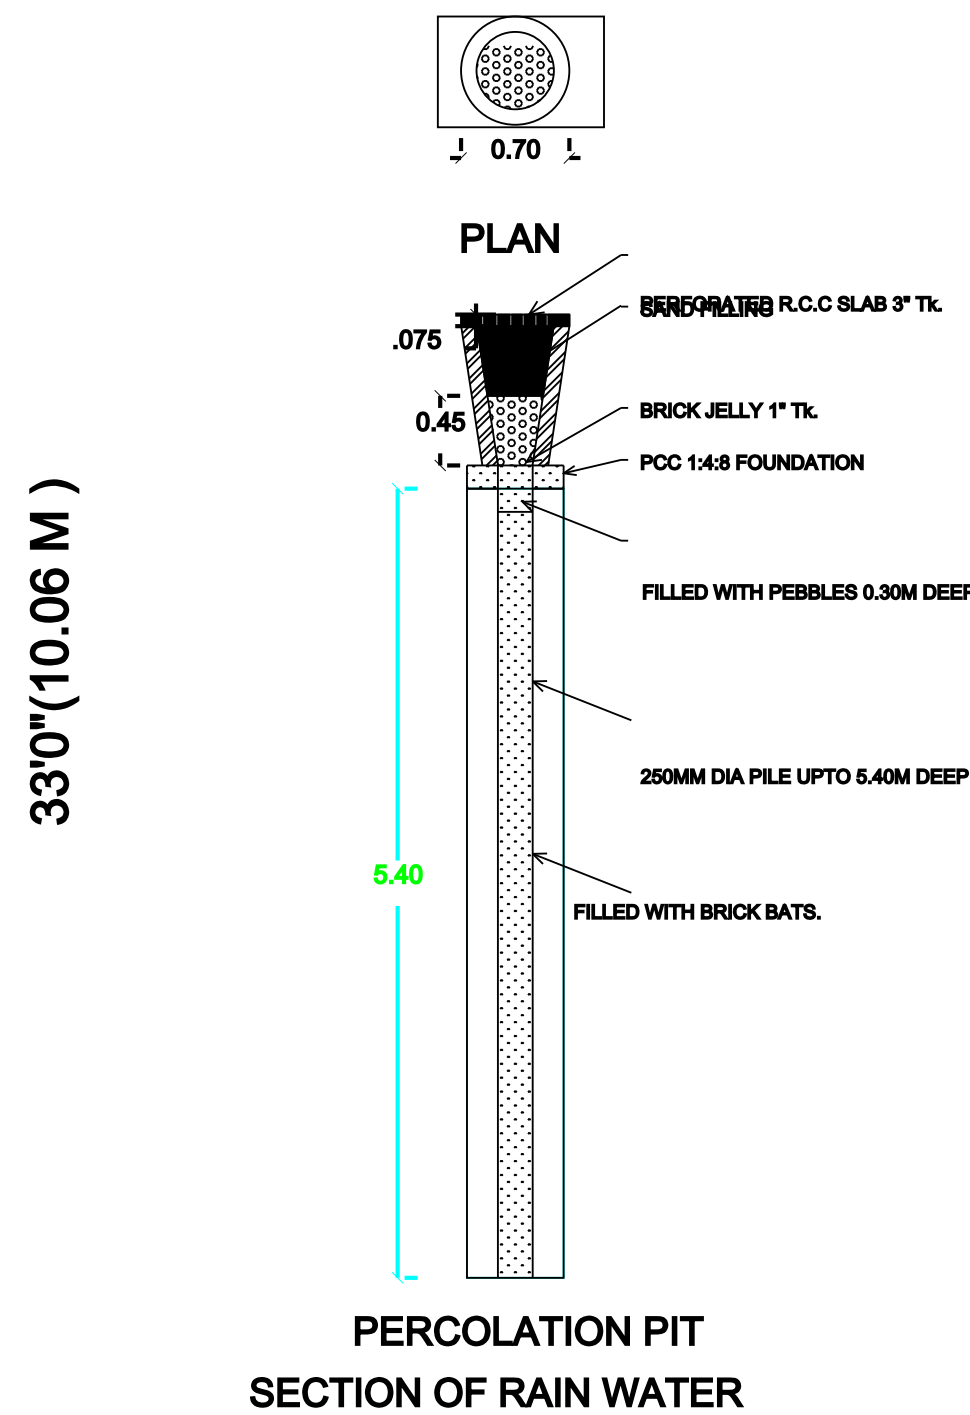

PERCOLATION PIT SECTION OF RAIN WATER

APPLICANT NAME:

P.PALANI S/O PONNUSAMY

SCHEDULE OF JOINERY

TYPE	DESCRIPTION	SIZE
MD	MAIN DOOR	1.07X2.10
D	DOOR	0.91x2.10
D1	DOOR	0.76x2.10
W	WINDOW	1.37X1.22
W1	WINDOW	1.22X1.22
KW	KITCHEN WINDOW	1.22X1.22
V	VENTILATOR	0.91X0.61

SPECIFICATION

- FOUNDATION - C.M 1:5 FOR SUPER STRUCTURE
- BRICK WORK - COLUMN FOOTING
- PLASTERING - C.M 1:5 FOR WALLS & 1:3 FOR CEILING
- PAINTING - 2 COATS FOR WALLS & 1 EXTRA COAT FOR CEILING
- R.C.C. WORK - 1:2:4 FOR SLABS & LINTELS
- WOOD WORK - ALL WOOD WORKS IN BEST QUALITY TIMBER
- WEATHERING COURSE - B.JELLY LIME MORTAR OVER ROOF SLAB ONE LAYER OF PRESS TILES

COLOUR INDEX

PROPOSED BUILDING	
OWNER BOUNDARY	
ROAD	

AREA STATEMENT

AREA	SQ.FT	SQ.M
AS PER DOCUMENT AREA	1303.50	121.14
AS PER PATTA AREA	1291.20	120.00
AS PER FMB AREA	1303.25	121.12
PROPOSED GF PLINTH AREA	700.90	65.14
PROPOSED HEAD ROOM AREA	102.97	9.57
OPEN AREA	590.30	54.86

SCALE:- 1CM =1M (1:100)

NOTE:

- WASTE WATER WILL BE USED FOR FLUSING OUT OF W.C
- ALL SEWAGE LINE TO BE CONNECTED WITH 'U' TRAP
- ALL OUTLET CONNECTION TO BE CONNECTED WITH UTRAP
- ALL MEASUREMENTS ARE IN METERS

P. Palani
APPLICANT SIGNATURE

S.V

Er.S.KUMAR,M.TECH.,(STRUCTURE)
Registered Engineer Grade-I
No.34A, Gandhi Road,
Vandavasi-604 408. T.V.Malai Dt.

SIGNATURE OF REGISTERED ENGINEER