
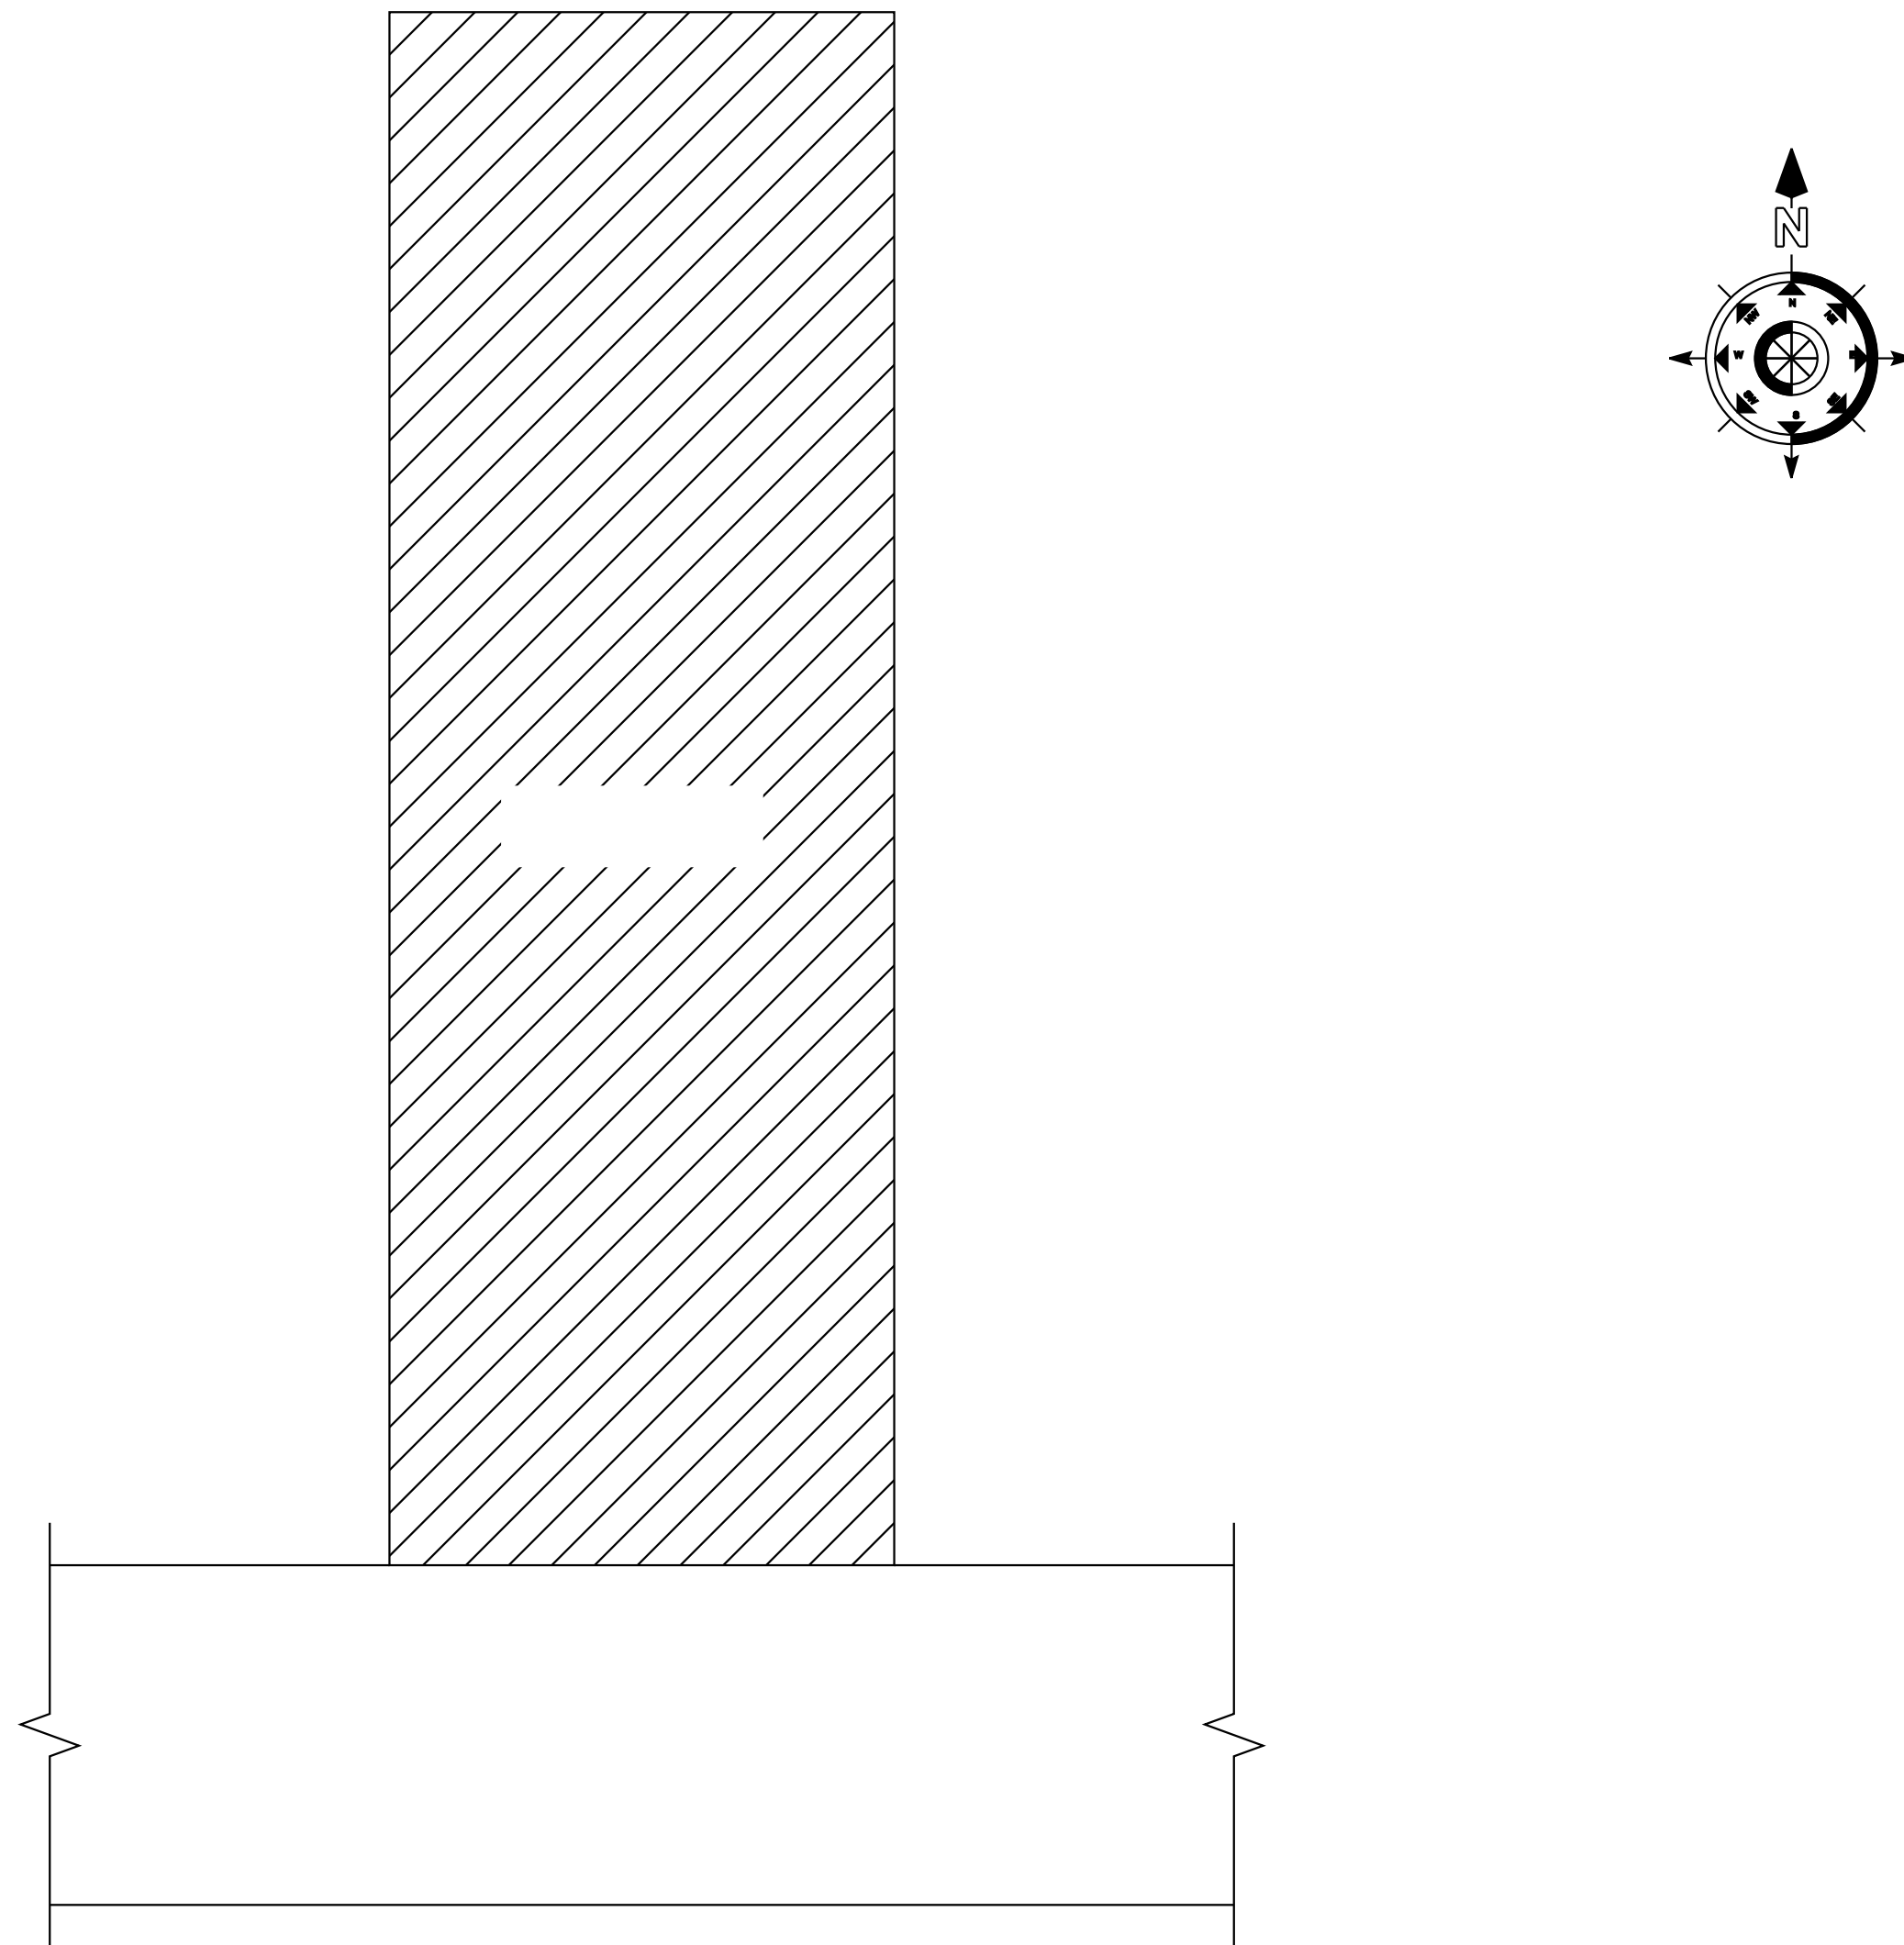
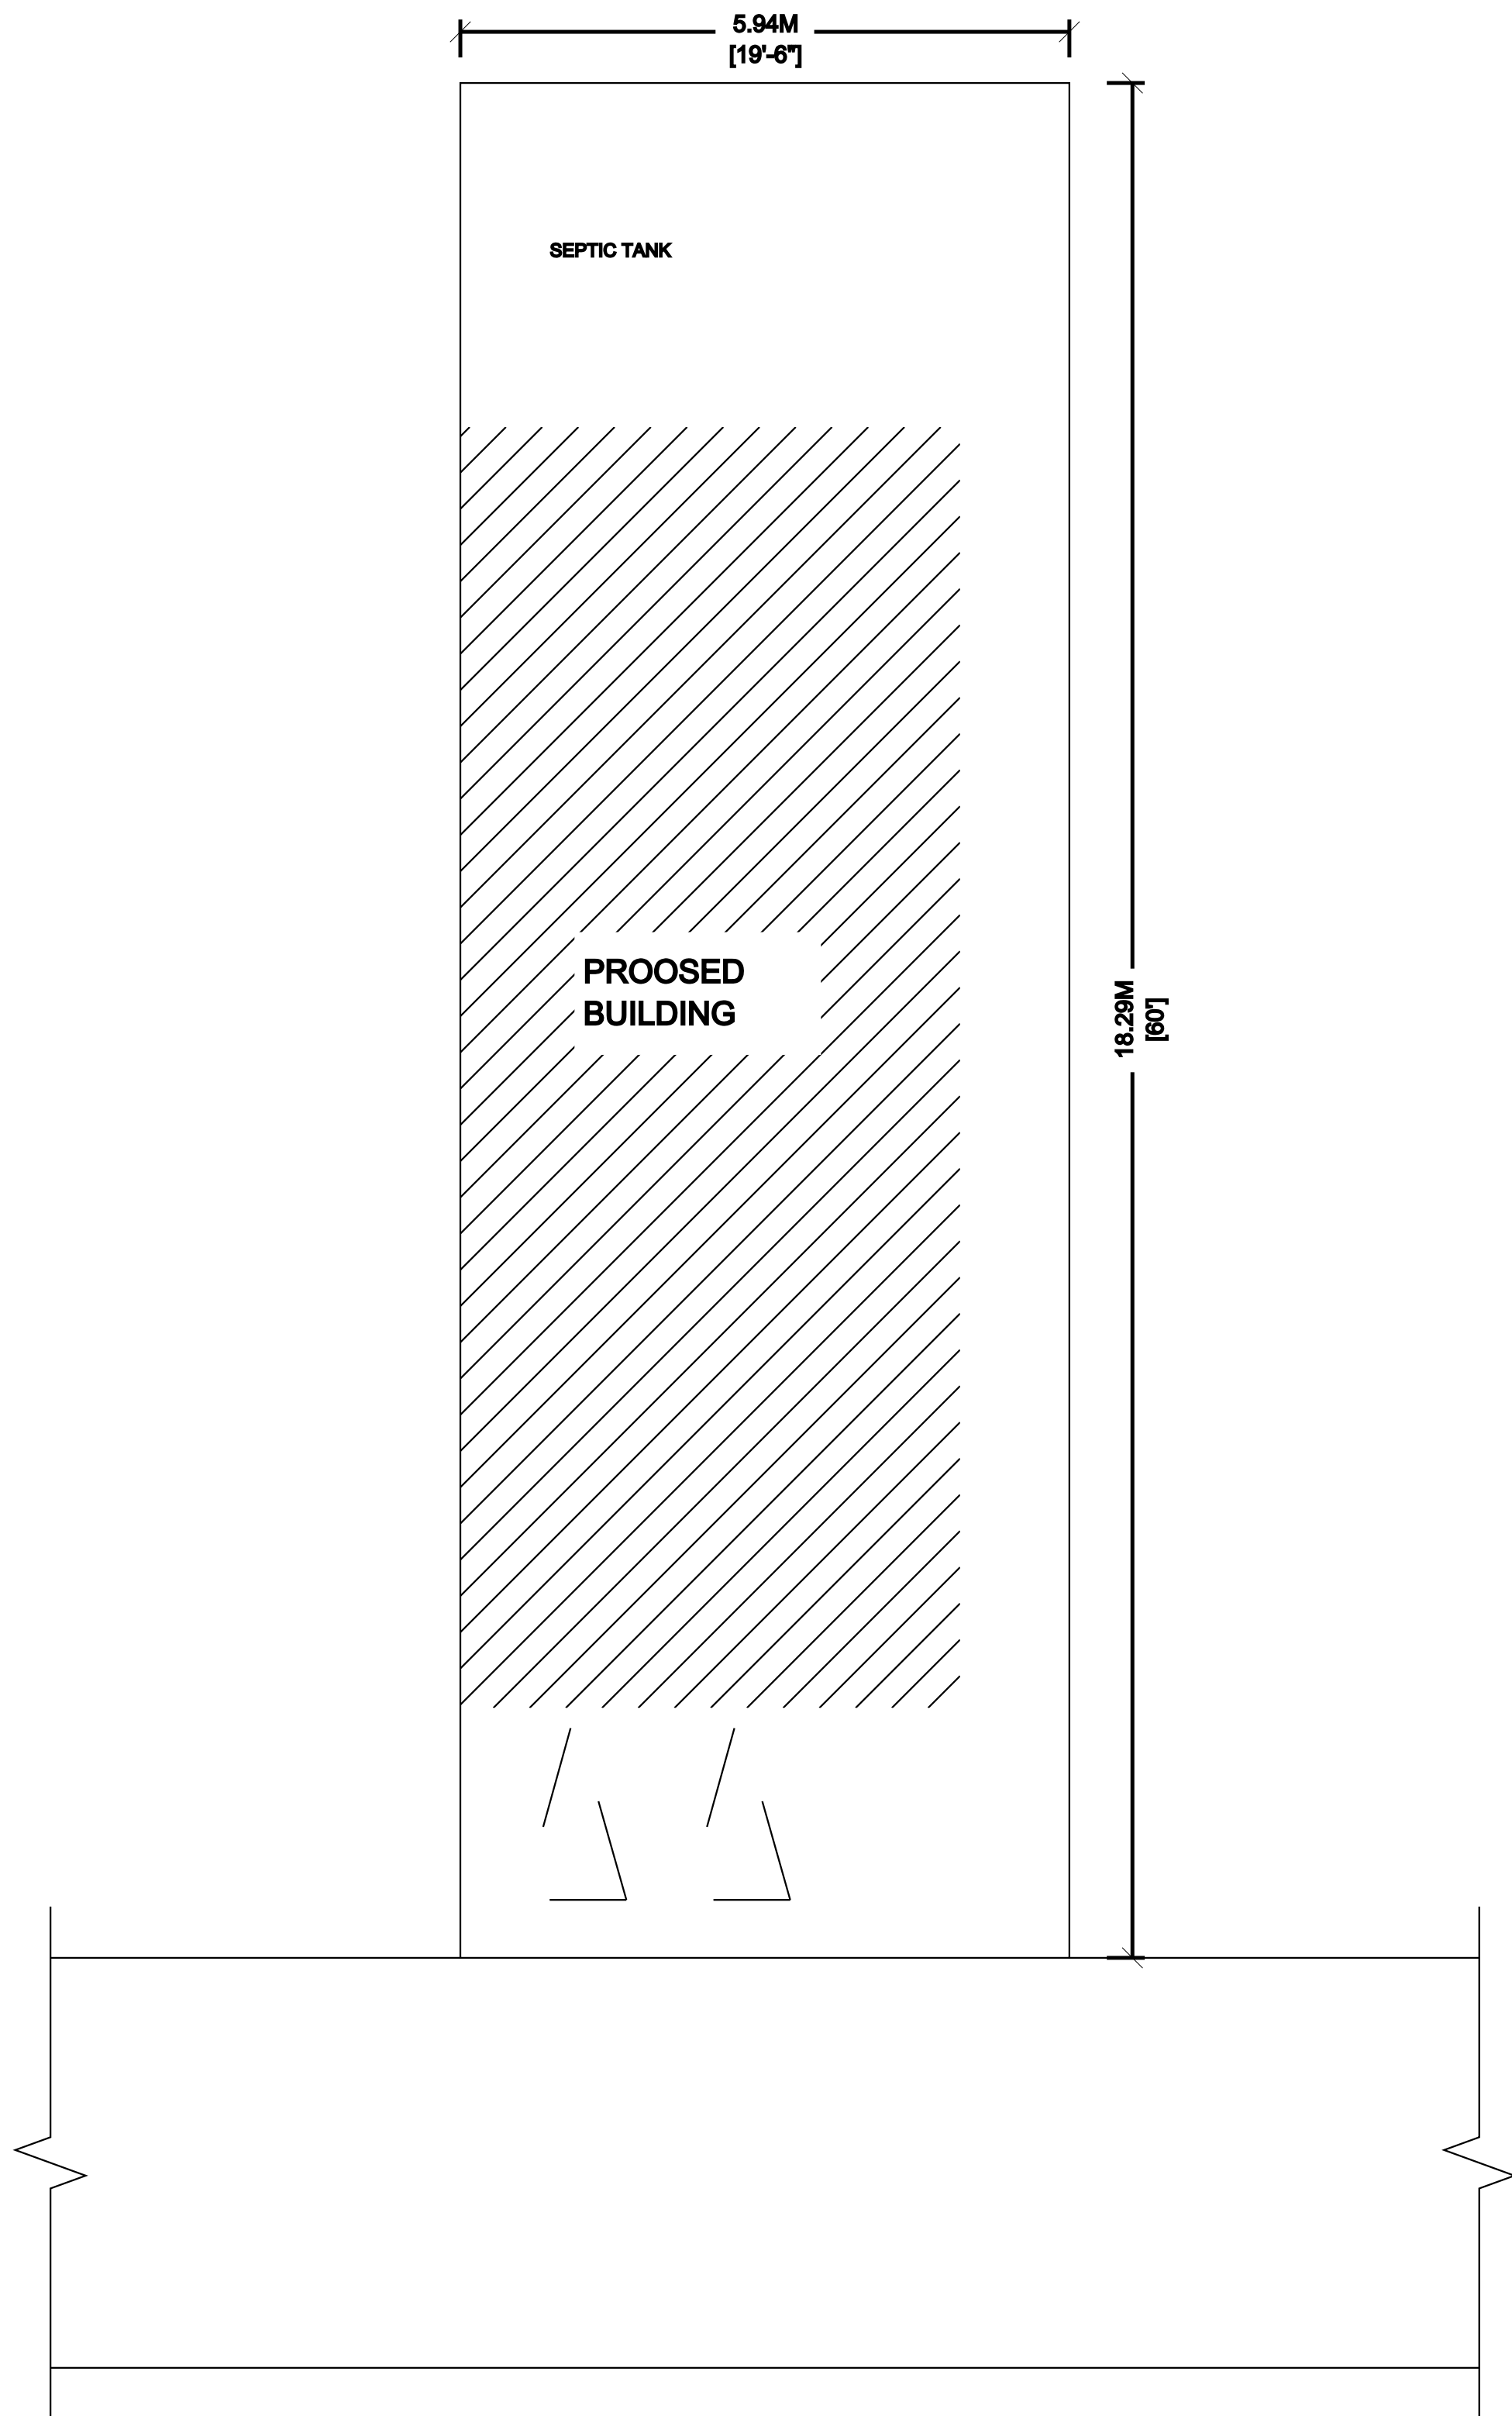
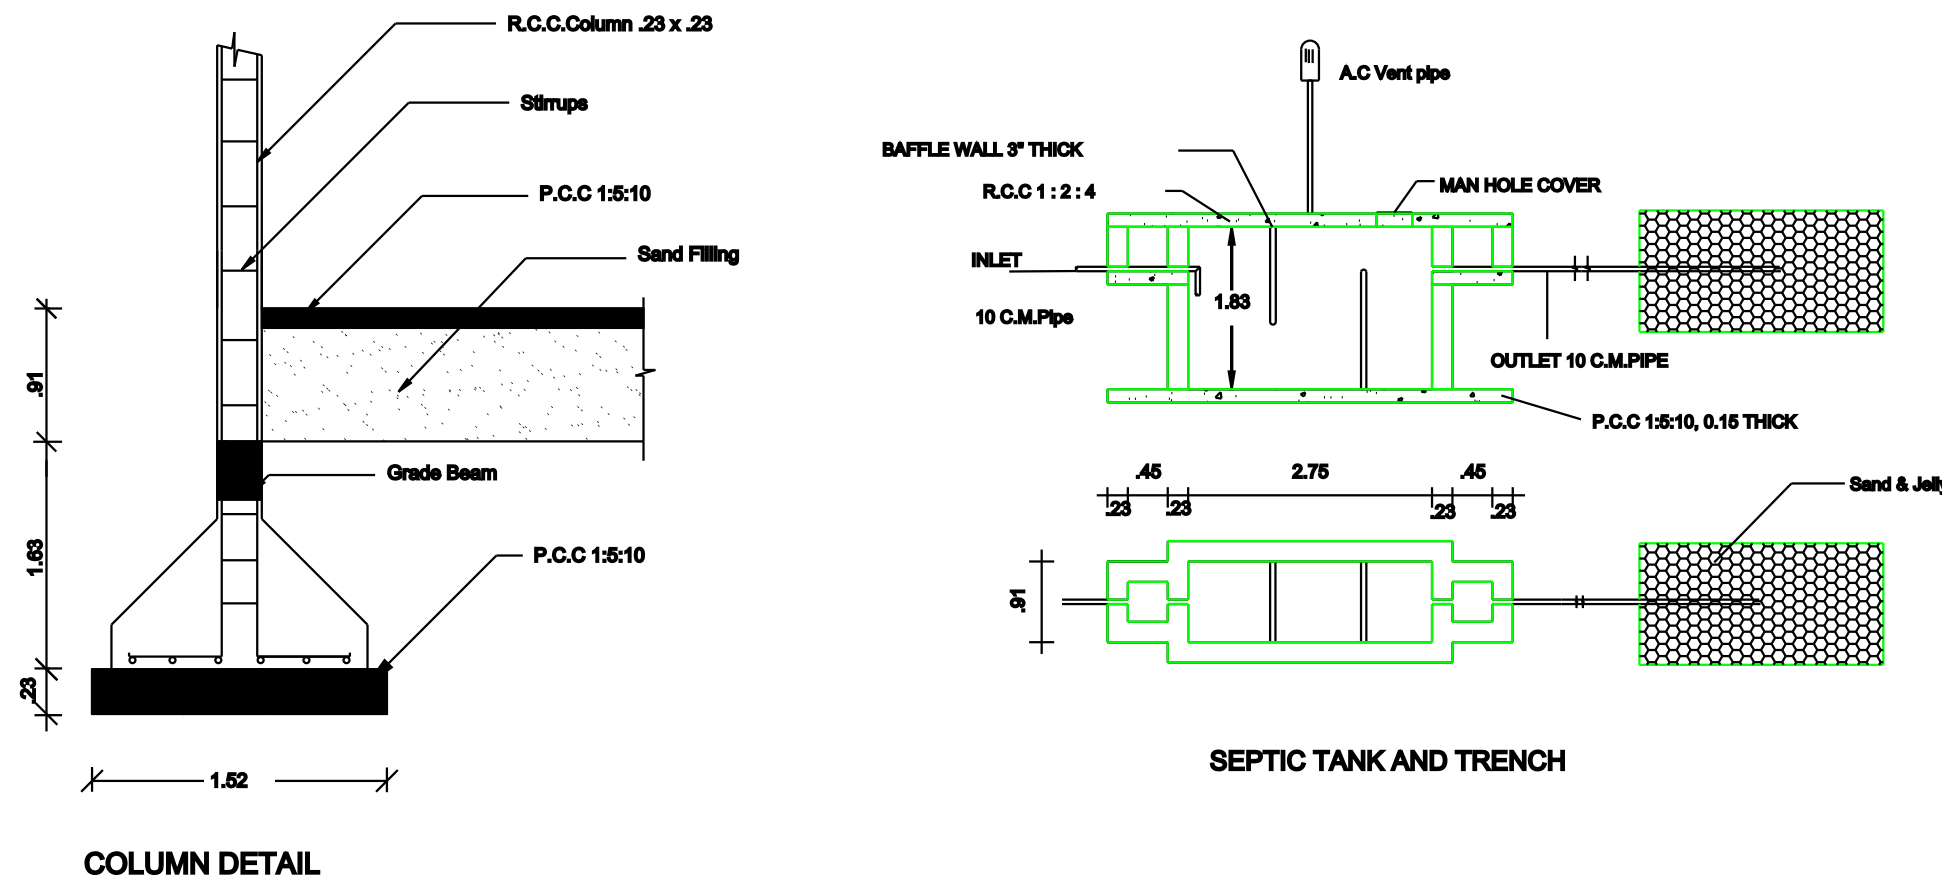
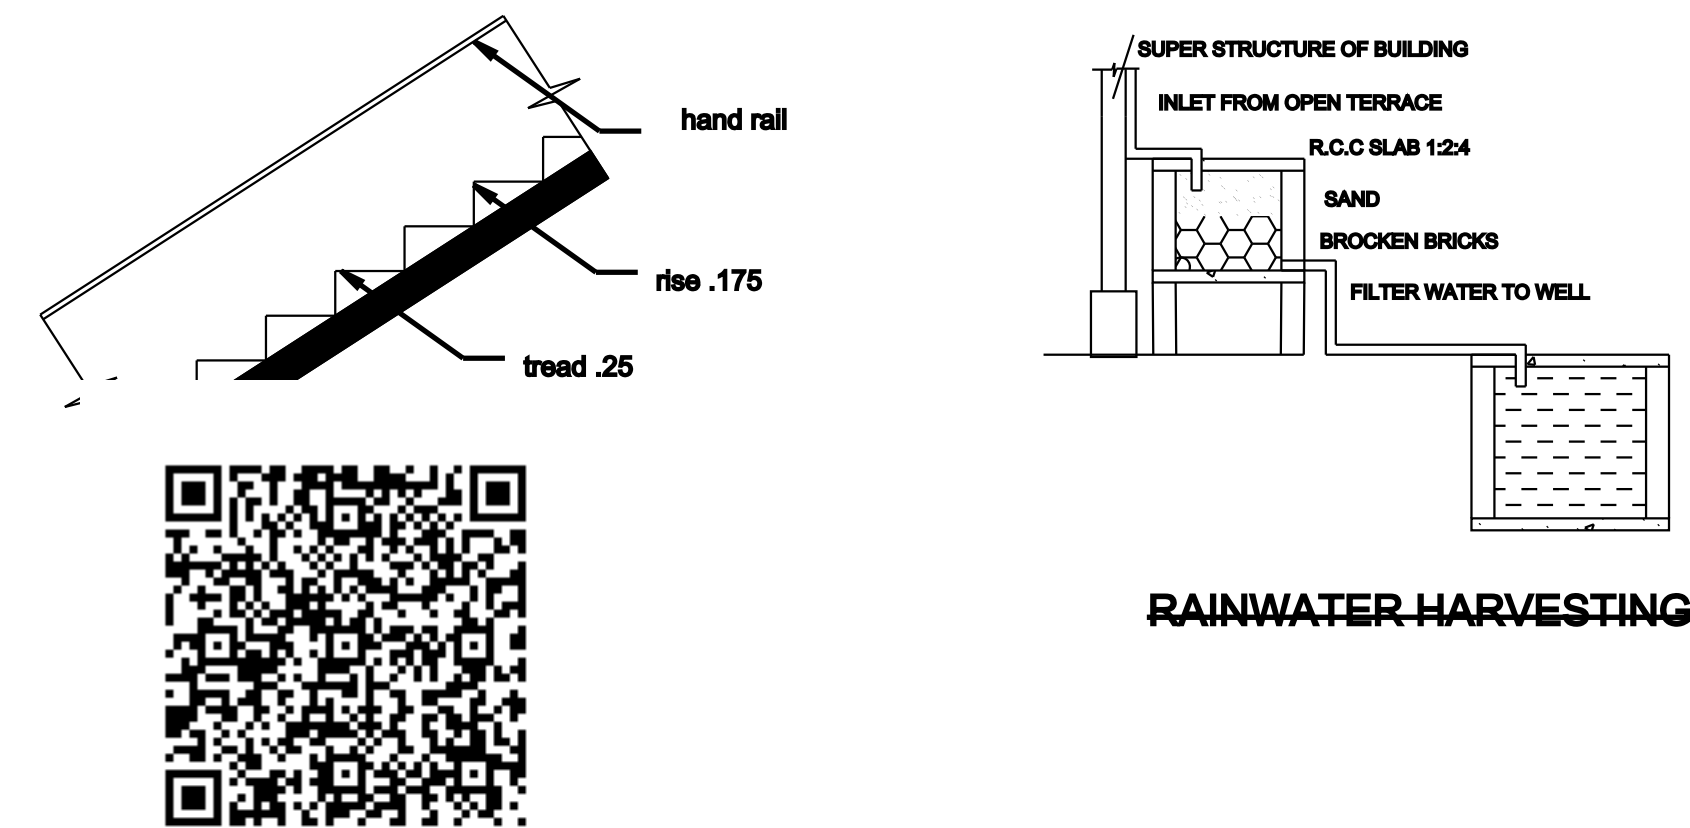
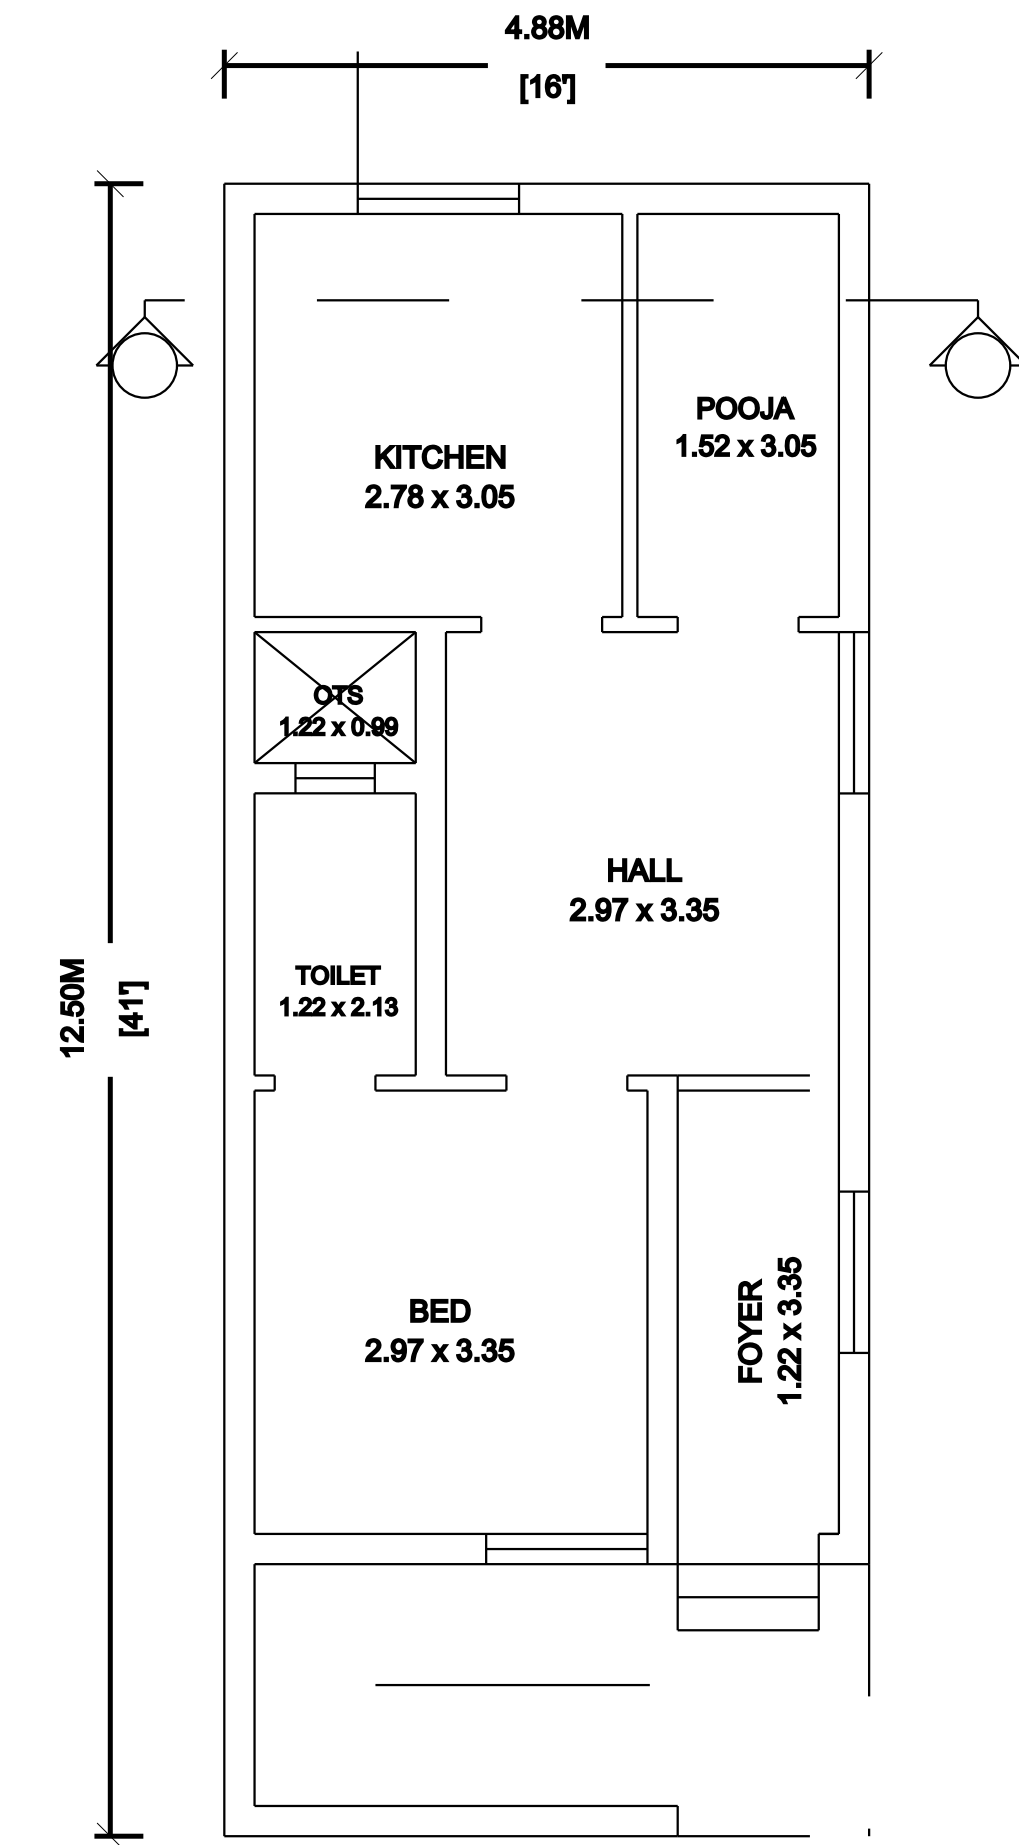


PLAN SHOWING THE PROPOSED CONSTRUCTION OF RCC ROOF GROUND FLOOR RESIDENTIAL BUILDING IN ,AFTER DEMOLISHING THE EX.HOUSE DOOR.NO:4, PATTA NO :610, NEW S.Y.NO:130/36B,, KOTTAIUR VILLAGE AND PANCHAYAT , THAND

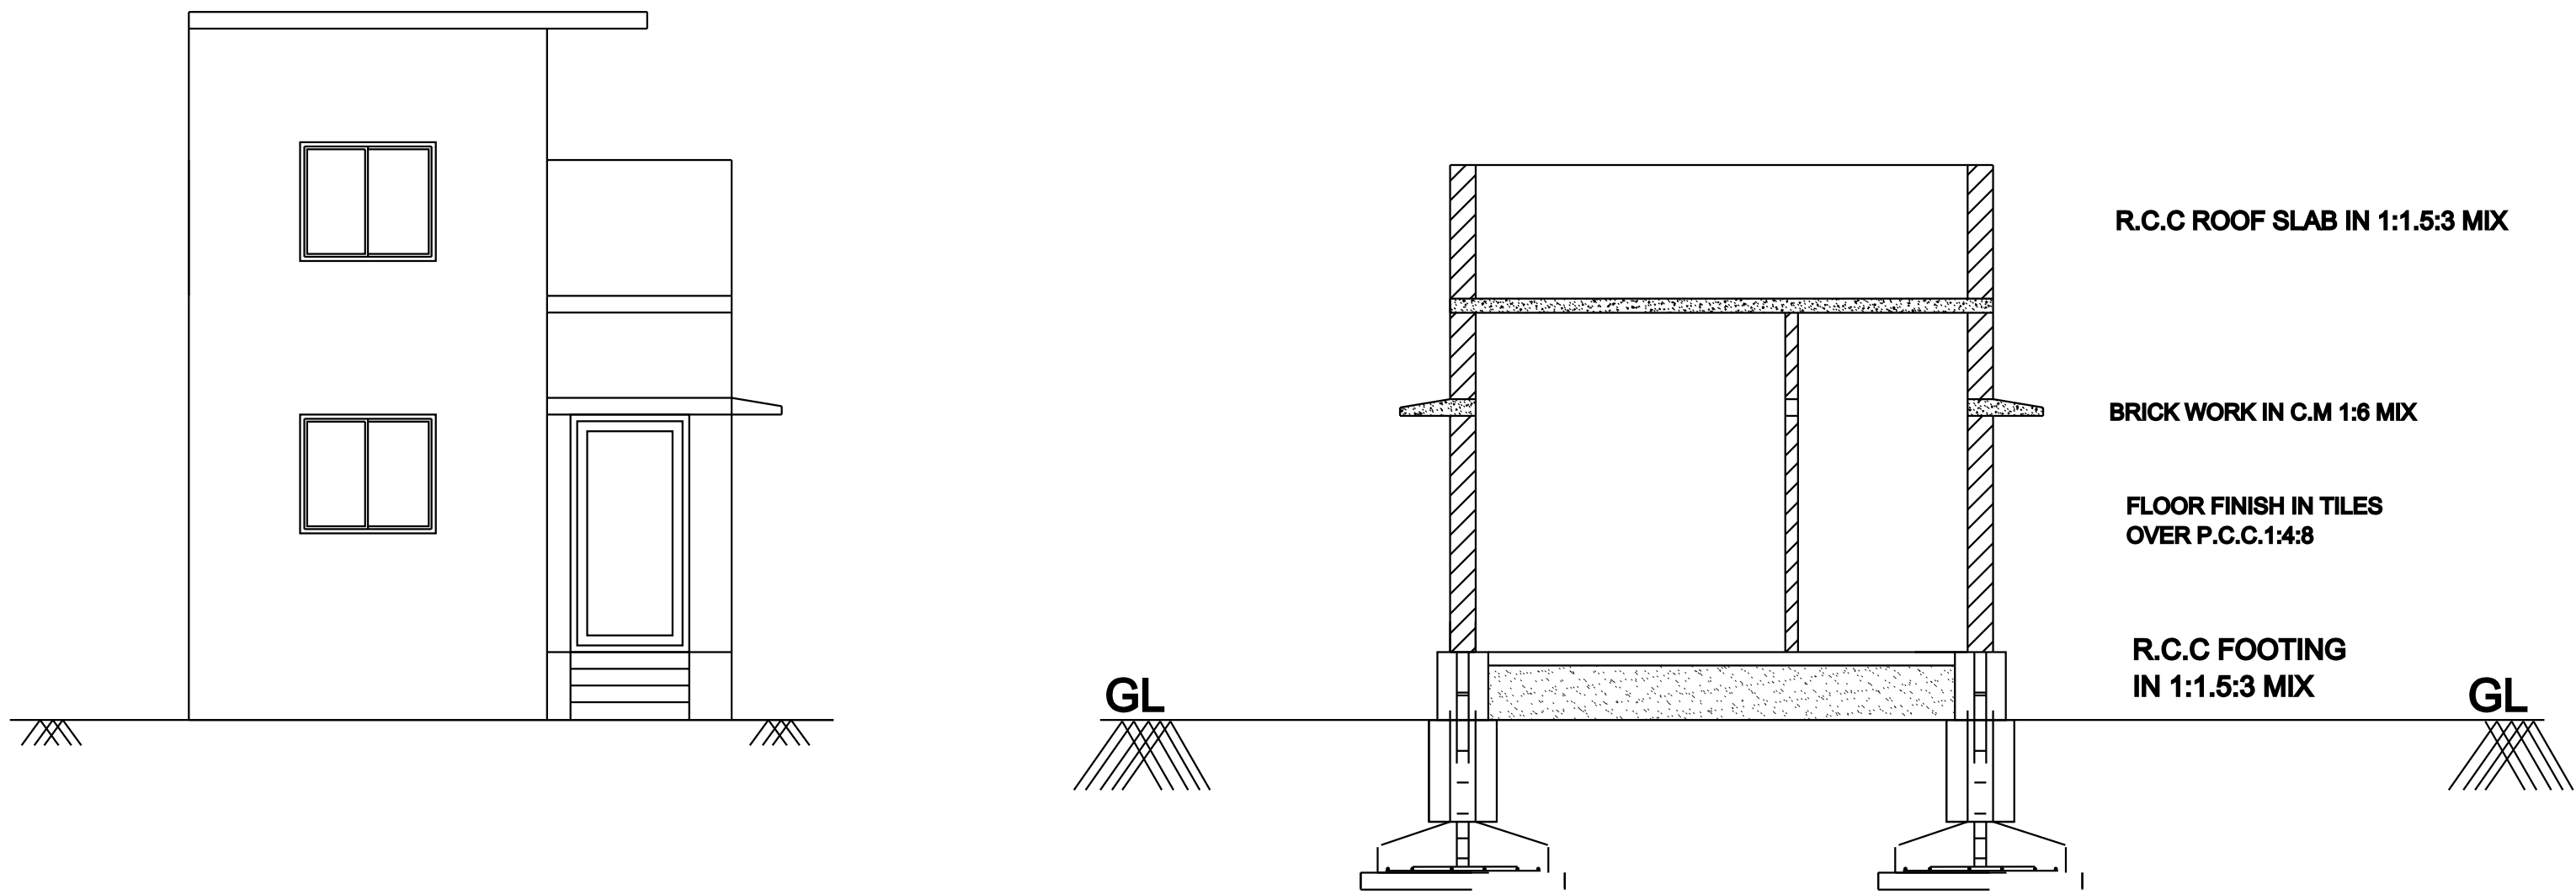

	SQ.M	SQ.FEET
AREA OF THE SITE	108.72	
GROUND FLOOR		
PLINTH AREA	60.94	
FLOOR AREA	35.65	
AREA OF OPEN SPACE	47.78	
CARS SPACE	-	-
TWO WHEELER SPACE	-	-
FSI	0.56	
PLOT COVERAGE	56.05%	

SITE BOUNDARY
PRO.R.C.C ROOF G.F BUILDING
RAINWATER STORAGE PITROAD

D - DOOR 0.91 X 2.13
D1 - DOOR1 0.76 X 2.13
O - OPEN 0.91 X 2.13
W - WINDOW 1.22 X 1.22
W1 - WINDOW 0.91 X 0.91
W2 - WINDOW 0.91 X 1.22
V - VENTILATOR 0.91 X 0.81