


PLAN SHOWING THE PROPOSED CONSTRUCTION OF RCC ROOF
GROUND FLOOR KITCHEN HOME IN S.F. NO:40/1A2,42/1A2,
PATTA NO:795, PERUMBAKKAM VILLAGE, CHENGAM TALUK,
THIRUVANNAMALAI DISTRICT.

SCALE:-1:100.
ALL DIMENSIONS ARE IN METRE

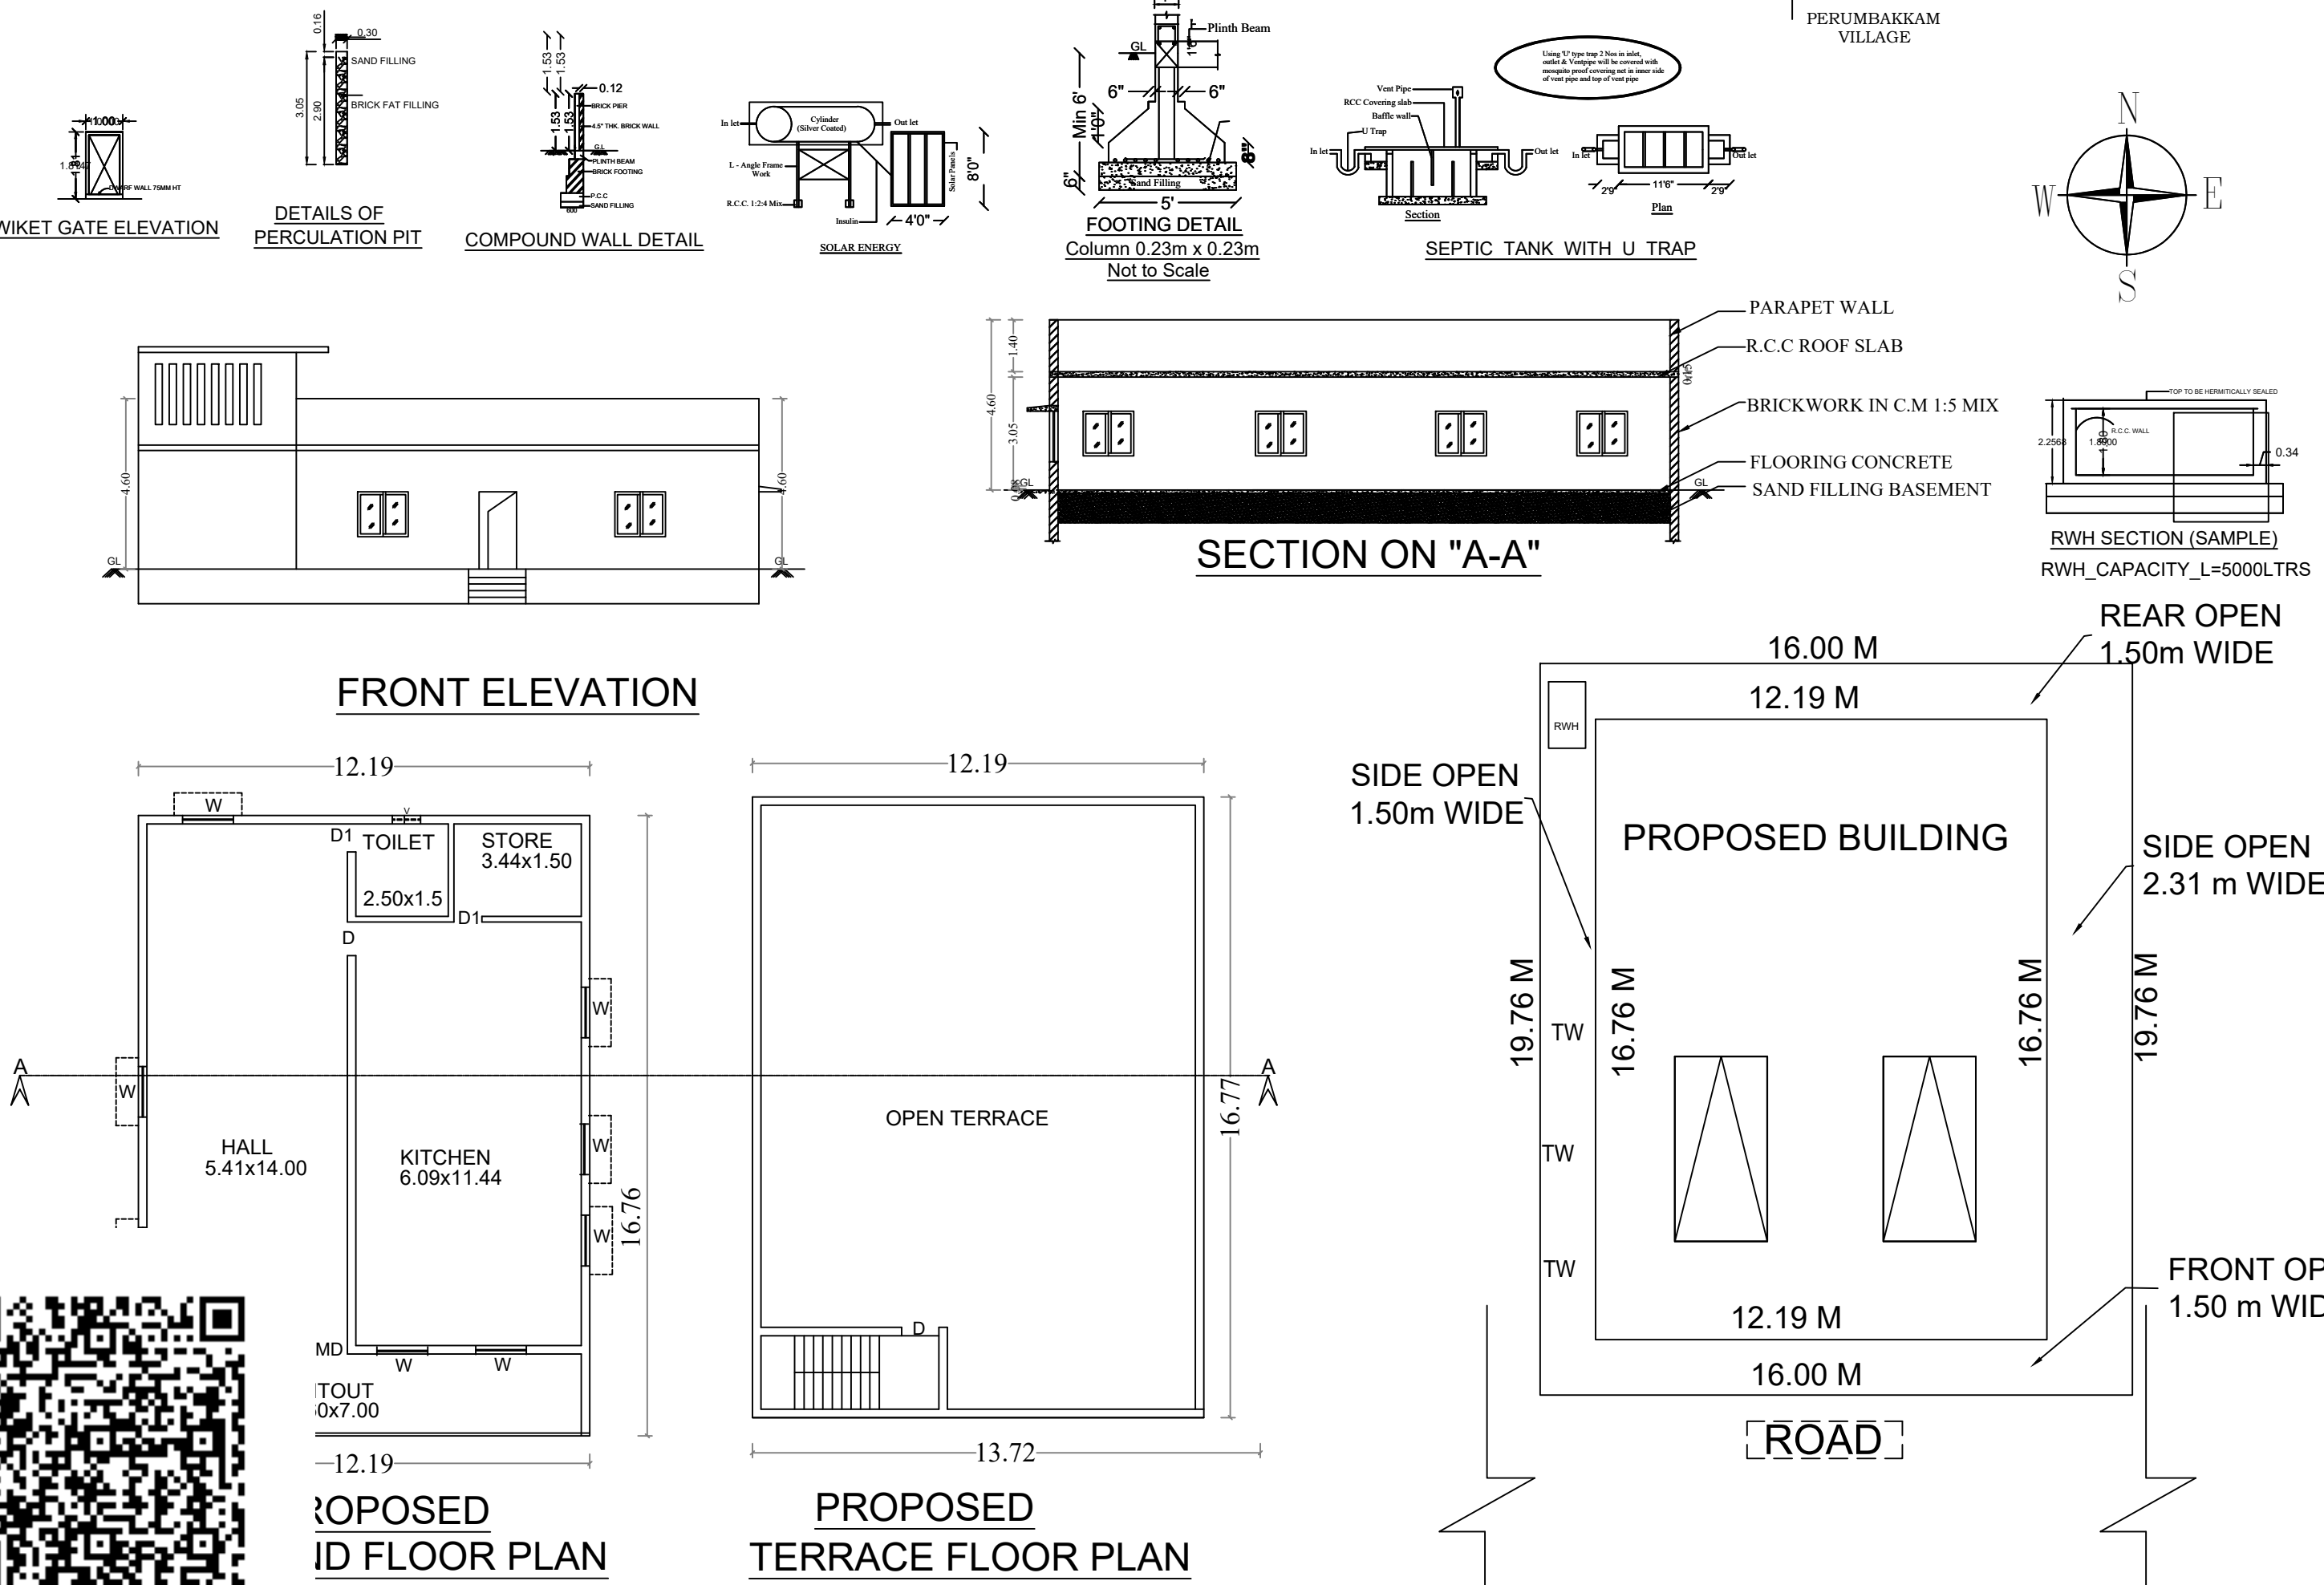

OFFICE USE ONLY

REG ENGINEER

Dr. RELAVARASAN, B.E., M.B.A., M.Sc., M.Tech.
Reg. No: 048/LB/2008
CHARTERED ENGINEER,
LICENSED BUILDING SURVEYOR,
REGISTERED ENGINEER GRADE-II
VASTHU CONSULTANT & CONTRACTOR
No: 164/888, Gnanabagavathi Main Street,
Thiruvannamalai - 606 001.
Cell: 9892990292

APPLICANT

SCHEDULE OF JOINERY

ROLLING SHUTTER	3.00 x 2.13	
DOOR	0.91 x 2.13	
DOOR	0.76 x 2.13	
WINDOW	1.37 x 1.37	
WINDOW	1.37 x 0.91	
VENTILATOR	0.76 x 0.76	
AREA STATEMENT	SQ.MT	SQ.FT
PLOT EXTENT AS PER DOCUMENT	7868.30	84662.90
PLOT EXTENT AS PER SITE	316.16	3402.00
SUPER IMPOSED PLOT AREA	316.16	3402.00
GROUND FLOOR PROPOSED	204.30	2199.00
TOTAL BUILTUP.,	204.30	2199.00
HEAD ROOM	12.80	138.00
NO OF D.UNIT	01	
NO.TW.STALLS PR	03	
FSI	0.68	
TOTAL HT OF BUIL.,	4.60	
PLOT COVERAGE	64%<65%	